


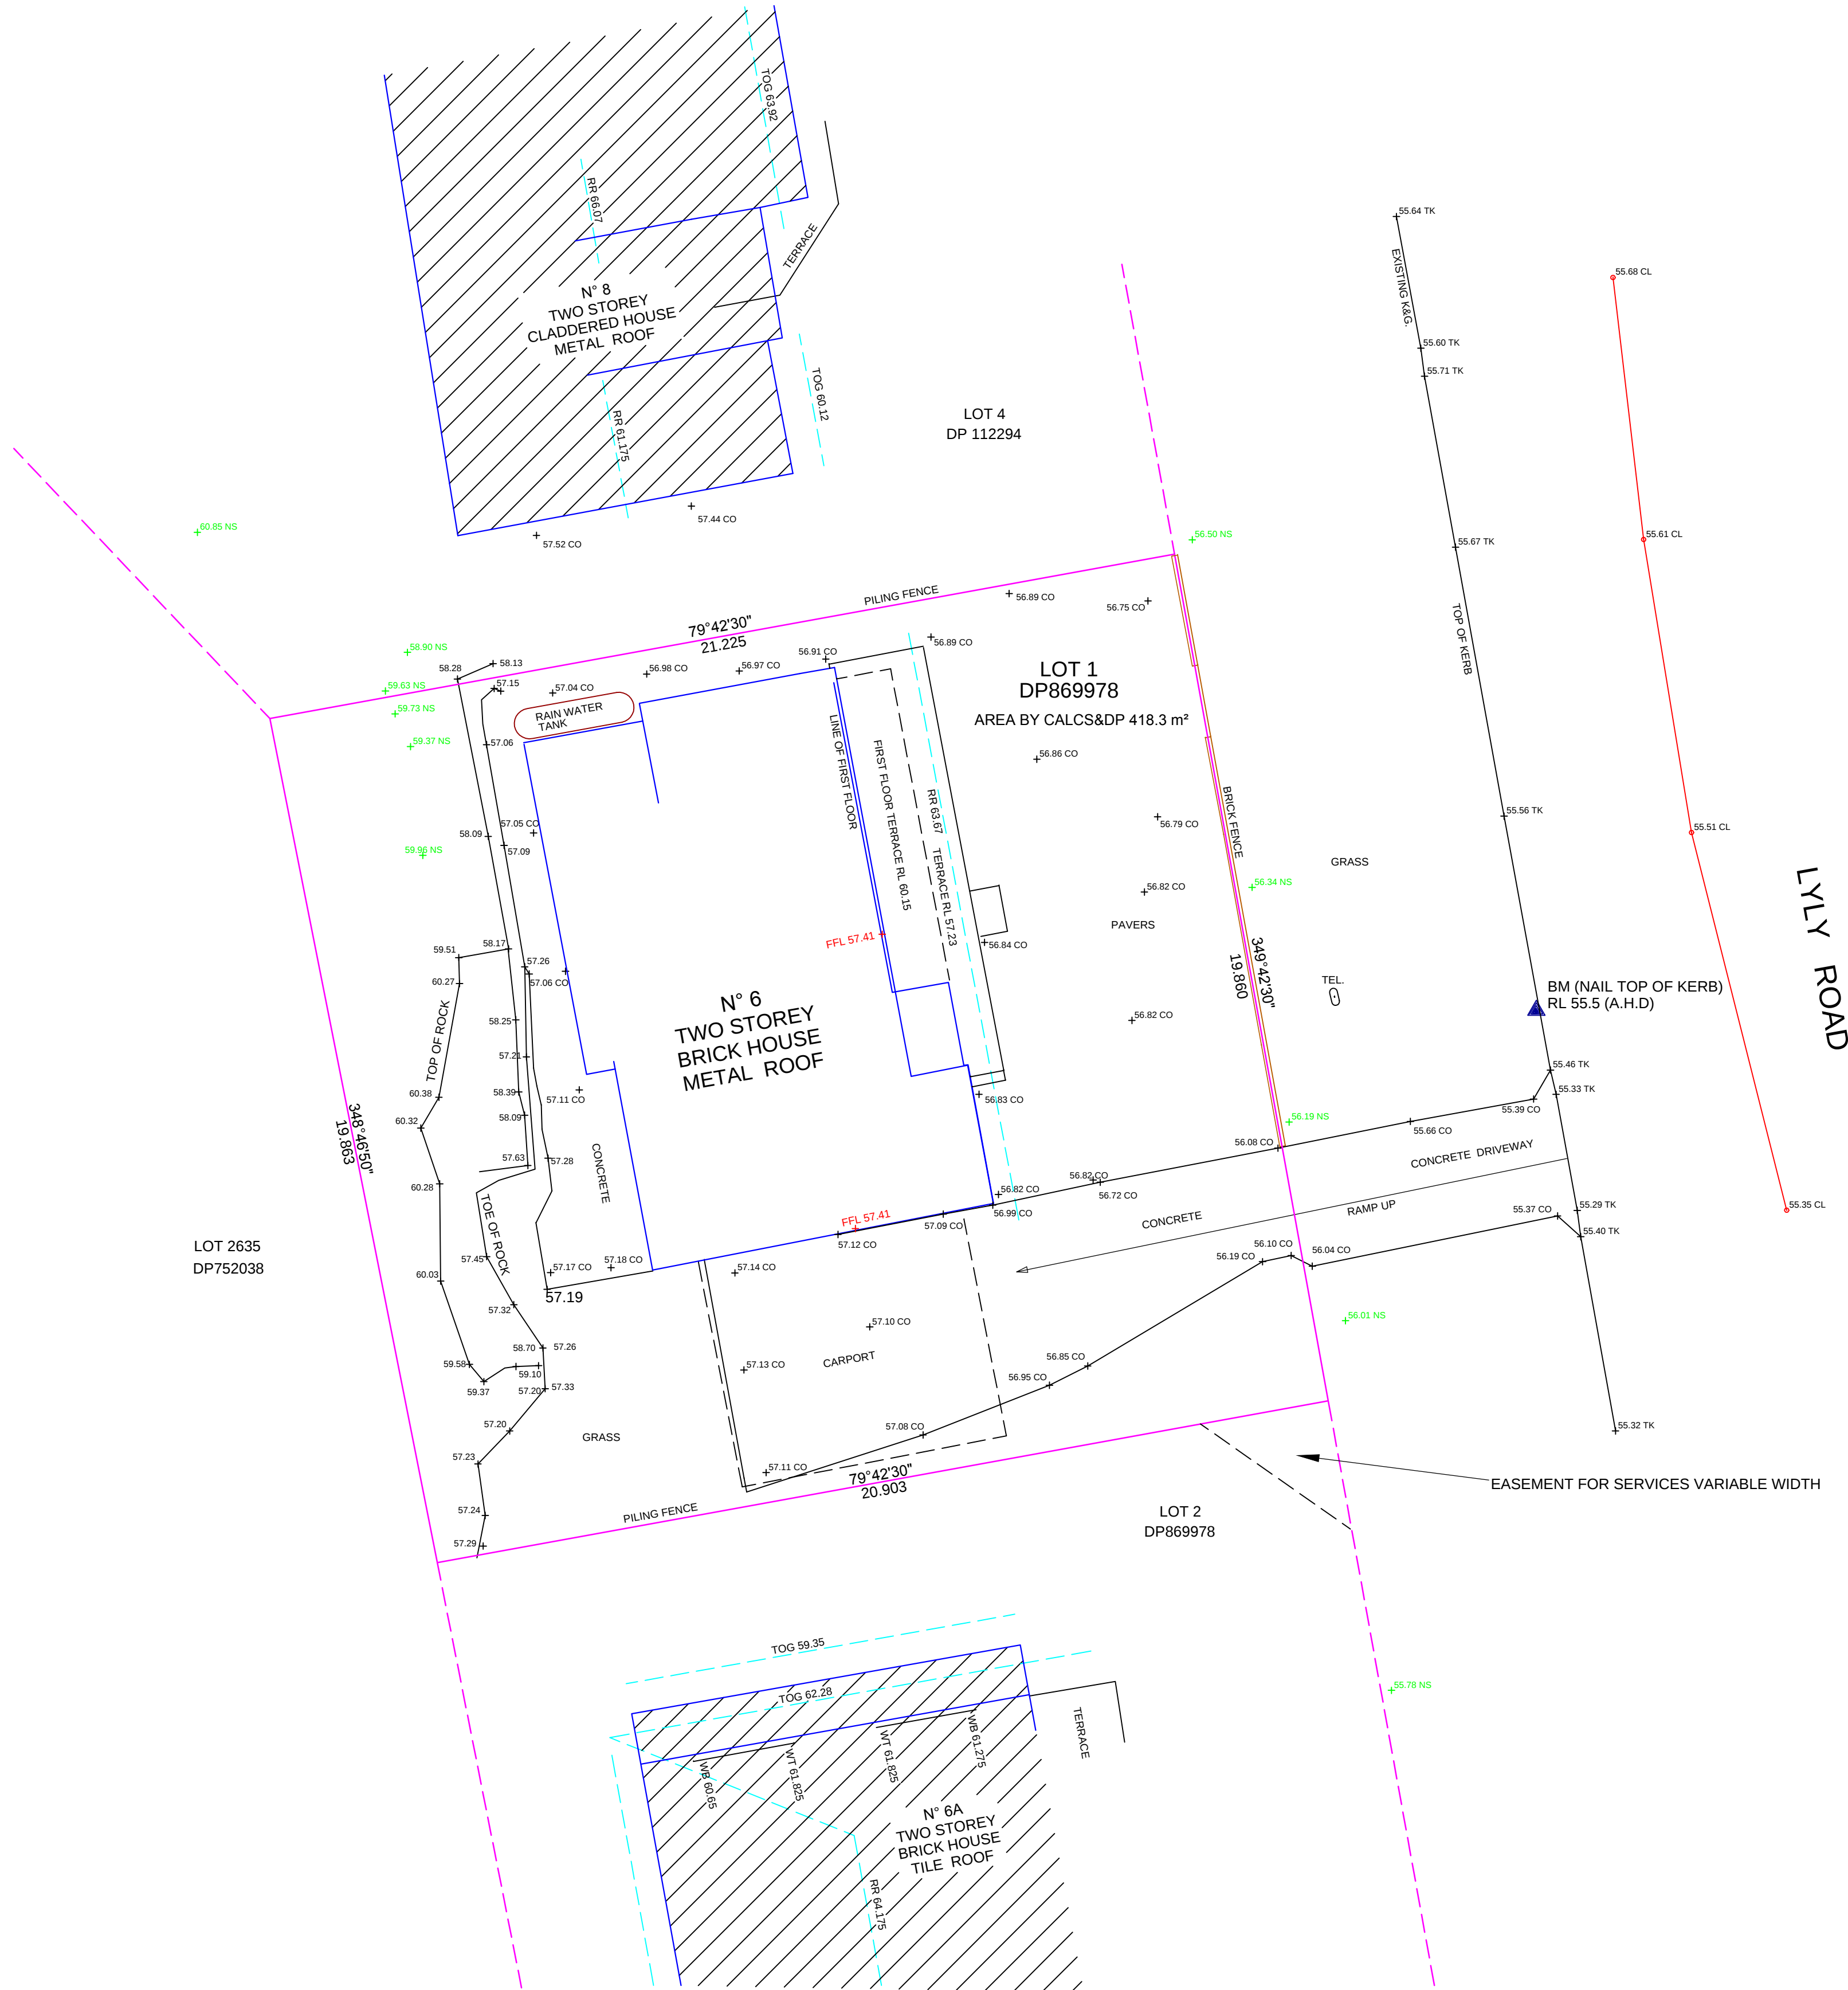

								NOTES		LEGEND		D&C Surveying PTY LTD Land & Engineering Surveyors Strata & Subdivision Consultants		SURVEYED BB		DETAIL SURVEY Address: 6 LYL Y ROAD, ALLAMBIE HEIGHTS LGA: NORTHERB BEACHES CLIENT: BIG 8 GROUP STATUS: ISSUED FOR INFORMATION SCALE: 1:100@A1 SHEET 1 OF 1 DWG # 130-21SP REV. A	
								1. BOUNDARY SURVEY HAS BEEN DONE. DIMENSIONS AND AREAS ARE FROM THE TITLE AND SURVEY.		AHD: AUSTRALIAN HEIGHT DATUM S: SPREAD		Suite 3, 267-277 Norton Street Leichhardt, NSW 2040 PH: (02) 9568 6918 E: dcsurveying@bigpond.com		DRAWN VS			
								2. CRITICAL FEATURES ON THIS PLAN MUST BE VERIFIED BY USER AS TO THE ACCURACY REQUIRED FOR INTENDED PURPOSE.		BM: BENCHMARK TEL: TELSTRA PIT				SURVEY CHECK DC			
								3. ONLY VISIBLE SERVICES HAVE BEEN LOCATED.		CO: CONCRETE TG: TOP OF GUTTER				DRAWING CHECK DC			
								4. SPOT HEIGHTS INDICATE GENERAL TOPOGRAPHY.		FFL: FINISHED FLOOR LEVEL WB: BOTTOM OF WINDOW				APPROVED DC			
								5. ONLY MAJOR TREES HAVE BEEN LOCATED.		H: HEIGHT WT: TOP OF WINDOW							
										IL: INVERT OF GUTTER TOK: TOP OF KERB							
										NS: NATURAL SURFACE Ø: DIAMETER							
										PV: PAVEMENT							
										RR: ROOF RIDGE							