
A TOE OF RK DENOTES APPROXIMATE TOE OF ROCK BAL DENOTES BALCONY LEVEL CS DENOTES CONCRETE SLAB EFL DENOTES ENTRANCE FLOOR LEVEL FL DENOTES FLOOR LEVEL GD DENOTES GRATYED DRAIN H* DENOTES WINDOW HEAD AT FLOOR LEVEL * RFT DENOTES TOP OF ROOF S* DENOTES WINDOW SILL AT FLOOR LEVEL * W DENOTES WINDOW

NOTE:

- 1. LEVELS SHOWN THUS $+^{2^{\circ}\cdot i^{\circ}}$ ARE BASED ON AUSTRALIAN HEIGHT DATUM
- 2. ORIGIN OF LEVELS PM 4017 R.L.13.865 A.H.D. LOCATED IN THE BITUMEN ROAD OUTSIDE No.11 LINDLEY AVENUE
- 3. LEVELS SHOWN THUS ABT. 31.5 HAVE BEEN DETERMINED BY REMOTE METHODS AND ARE ACCURATE TO +/- 100mm
- 4. THE POSITION OF SURVEY MARKS PLACED THAT DEFINE PART OF THE BOUNDARIES OF THE SUBJECT LAND ARE AS SHOWN ON THE PLAN.
- 5. DO NOT SCALE USE FIGURED BEARINGS & DISTANCES ONLY
- 6. BASIC LEVEL AND DETAIL SURVEY ONLY UNLESS OTHERWISE SHOWN, THE POSITION OF IMPROVEMENTS ARE APPROXIMATE. THE INFORMATION SHOWN HEREON IS ONLY TO BE USED AT AN ACCURACY OF 1:100
- 7. THE DIAMETER, SPREAD AND HEIGHT OF ALL TREES ARE ESTIMATES ONLY. IF THEY ARE CRITICAL TO DESIGN THEN A MORE ACCURATE SURVEY WOULD BE REQUIRED.
- 8. FEATURES & LEVELS CRITICAL TO DESIGN SHOULD BE LOCATED BY A MORE ACCURATE SURVEY
- 9. ALL SET OUT WITH REGARD TO LEVELS SHOULD BE REFERRED TO THE BENCH MARK
- 10. NO SERVICES SEARCH HAS BEEN CARRIED OUT FOR THIS SURVEY
- 11. EXISTING SERVICES MAY IMPACT ON DESIGN/CONSTRUCTION IT IS ADVISED THAT A COMPREHENSIVE SERVICES SEARCH BE CARRIED OUT PRIOR TO COMMENCEMENT OF DESIGN/CONSTRUCTION REFER "DIAL BEFORE YOU DIG" DETAILS ON THIS PLAN
- 12. ORIGIN OF THE NORTH POINT IS D.P. 1049263. THE POSITION OF TRUE NORTH IS APPROXIMATE ONLY. A MORE ACCURATE SURVEY WOULD BE REQUIRED TO DETERMINE ITS EXACT POSITION.

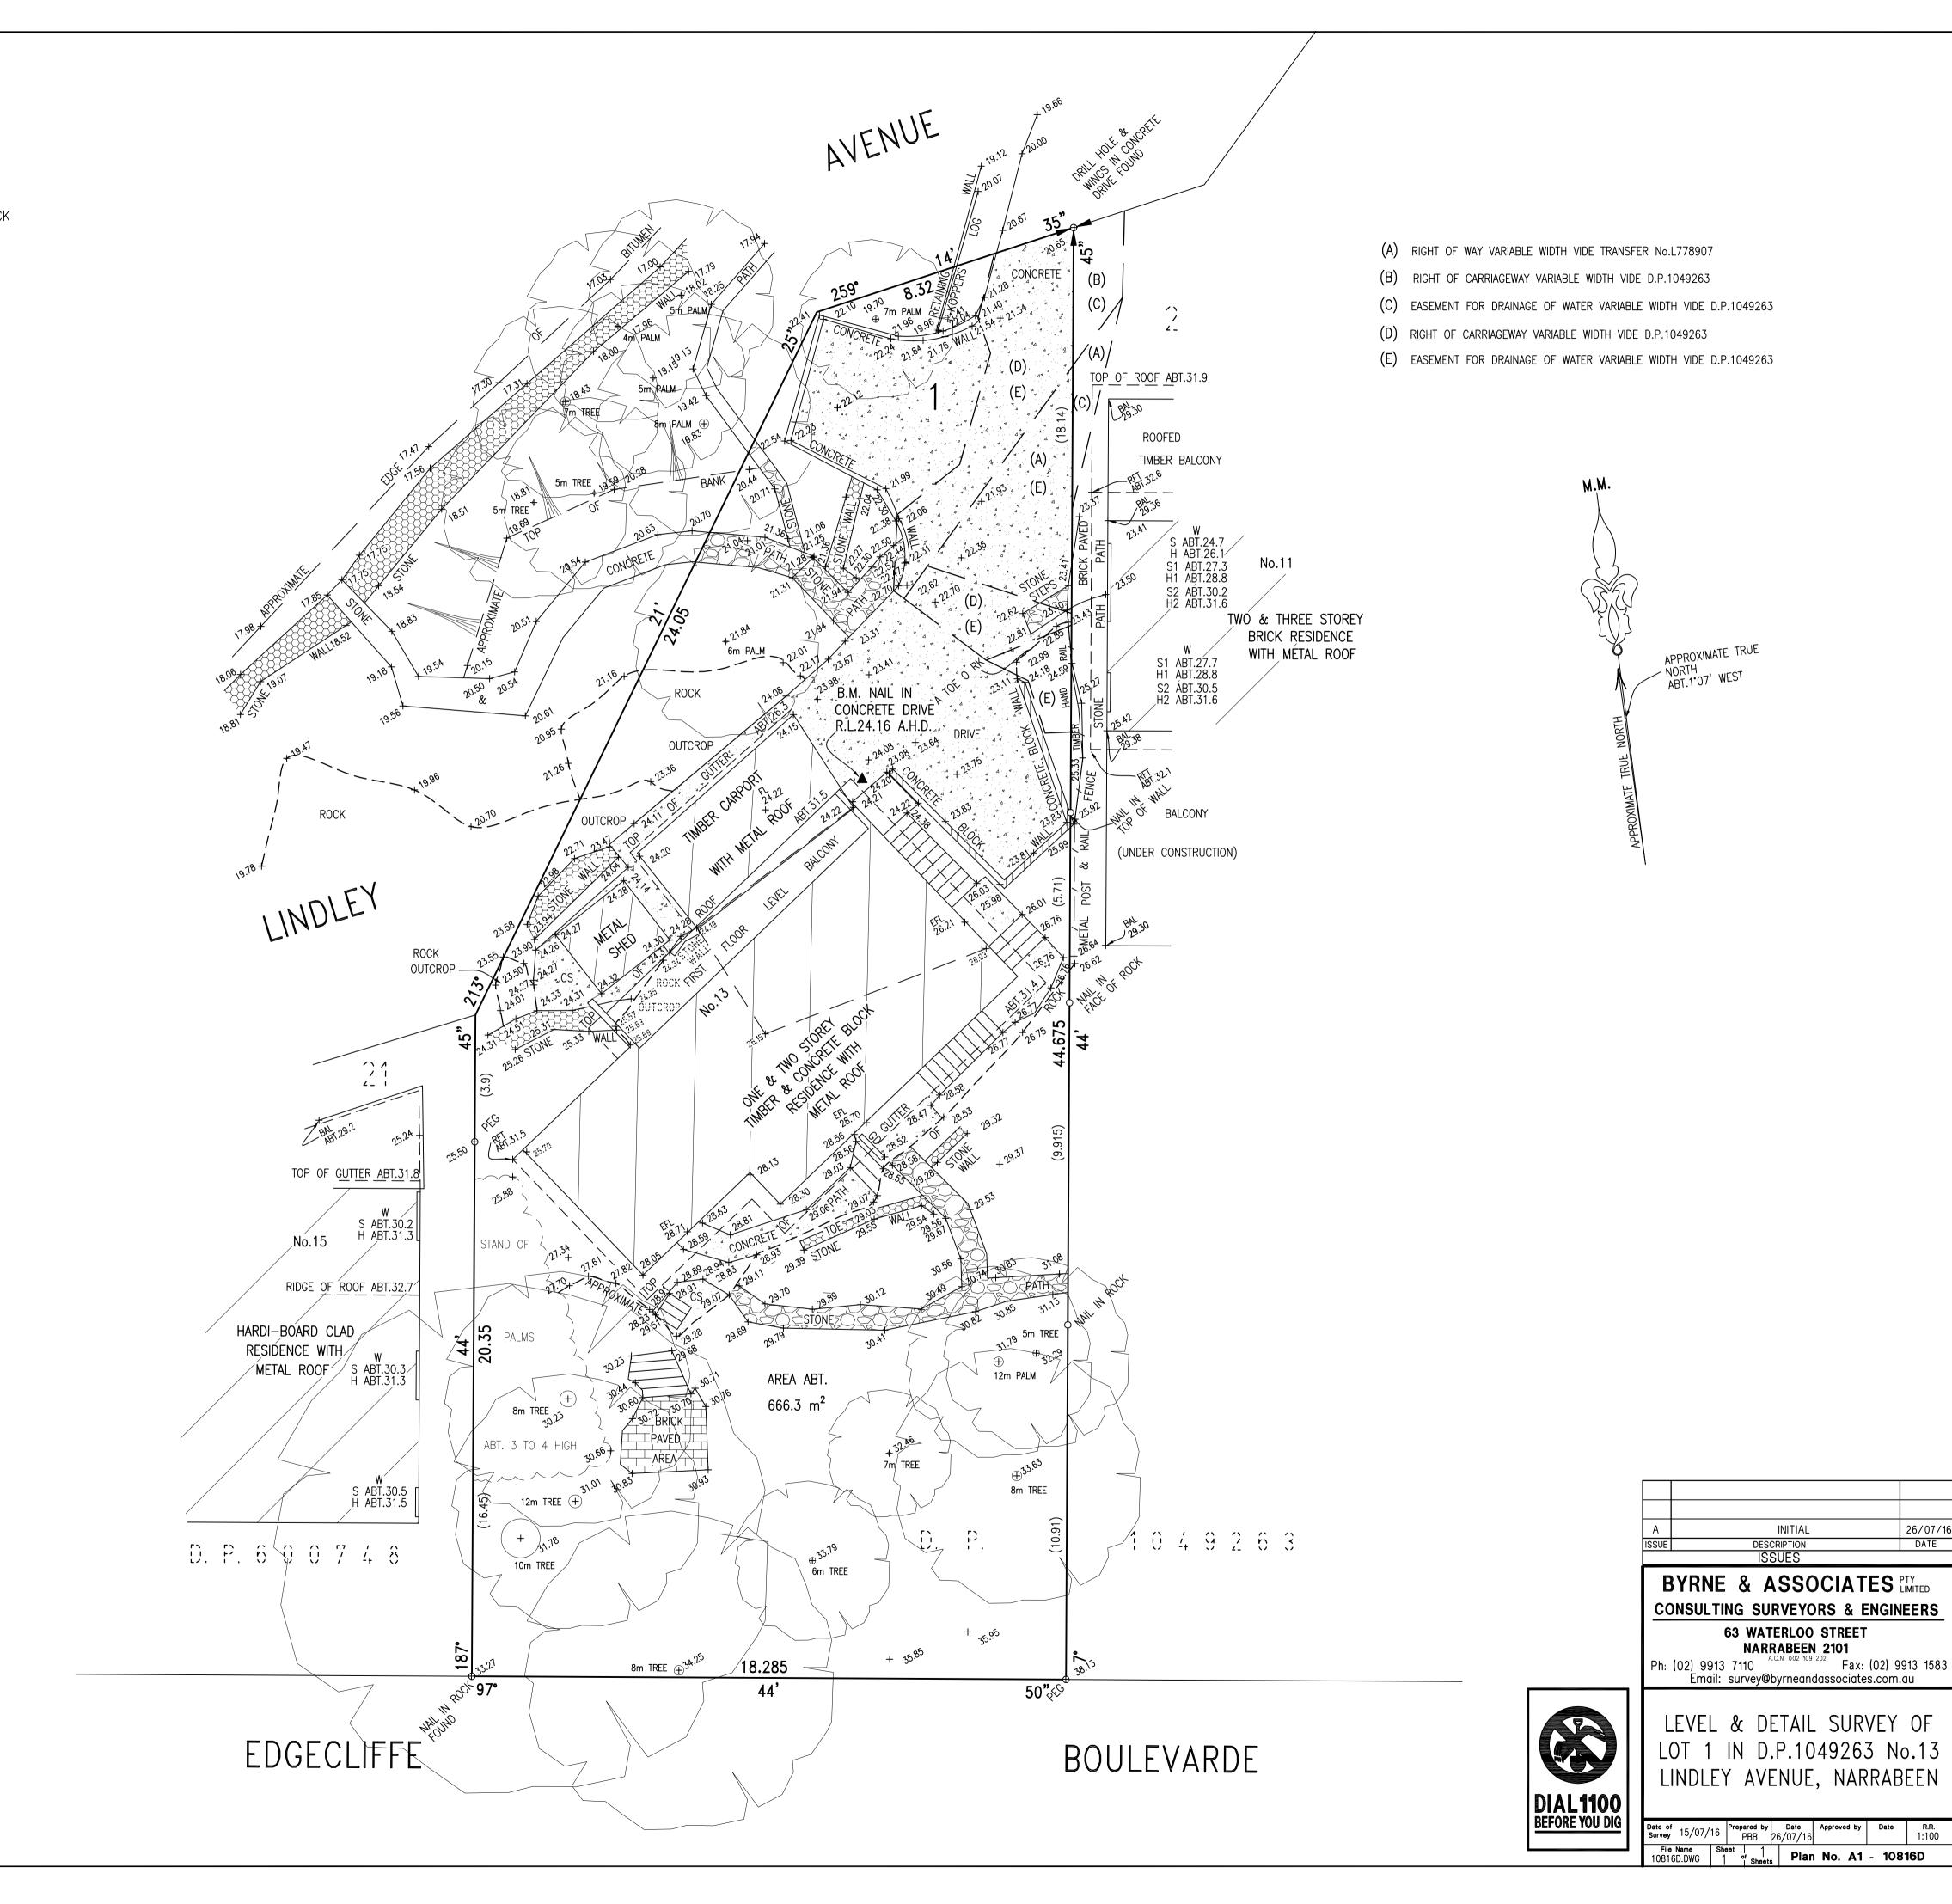

26/07/16