

Contact Us		Office Use Only									
The General Manager, 725 Pittwater Road, Dee Why NSW 2099 or Customer Service Centre, Northern Beaches Council DX9118 Dee Why											
Email	council@warringah.nsw.gov.au										
Fax	9942 2606										
If you need help lodging your application call Customer Service on (02) 9942 2111 or come in and talk to us at the Civic Centre, Dee Why.											

Part 1: Declaration



1. DECLARATION	
I hereby certify that the shadow diagrams submitted with the proposal at	
Address	Lot 1, 7 Trentwood Park, Avalon NSW 2107
For the erection of Description of development	New dwelling, driveway and landscaping
- In accordance with the survey (prepared by a registered surveyor) which is required to be submitted with the application - Drawn to true north - Indicate shadow cast by the proposal at 9am, noon, 3pm, 21 June - To indicate the shadow cast by existing buildings and structures on the site and in the surrounding area	

Part 2: Certification

2. CERTIFIER			
Title	☒ Mr ☐ Mrs ☐ Ms ☐ Other		
Full family name (no initials) (or Company)	Gartner Trovato Architects		
Full given names (no initials) (or A.C.N)	Sean Gartner		
Phone	02 9979 4411	Alternate	
Mobile		Fax	
Qualification (i.e. Architect, Planner, Computer Technician, Surveyor)	Architect #6072 Board of Architects NSW		

Part 3: Signature

3. APPLICANT(S) SIGNATURE	
Signature	
Date	12.03.2019

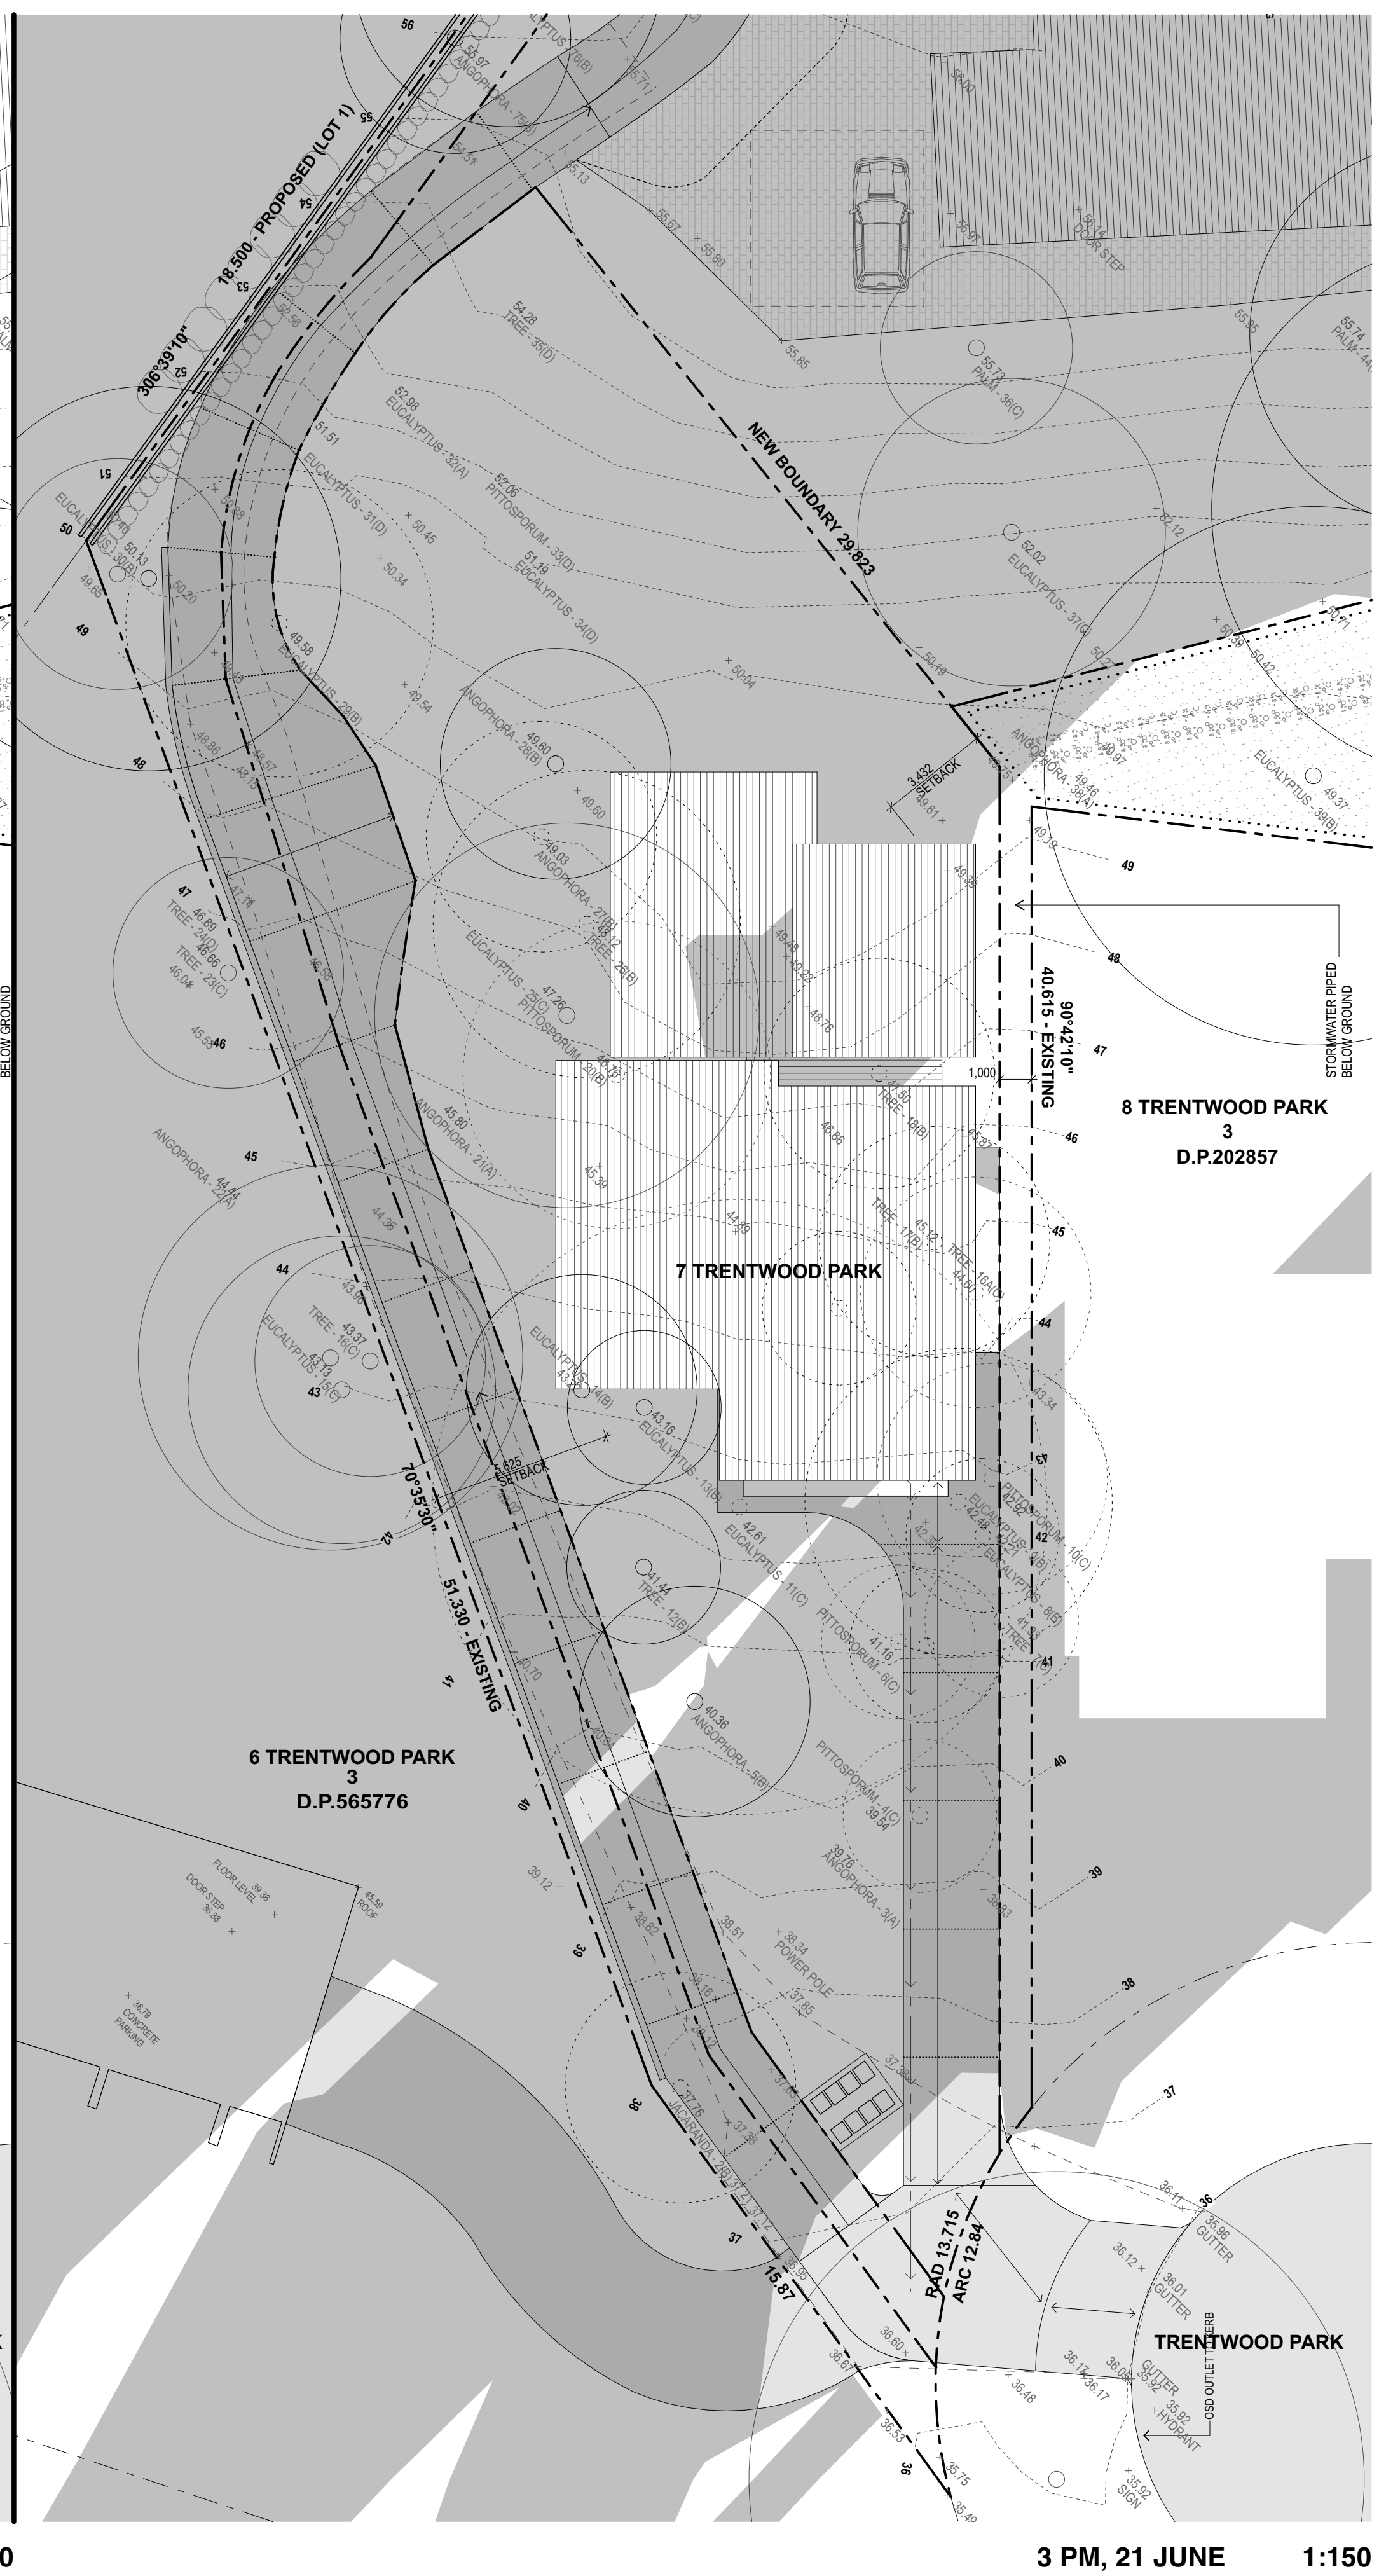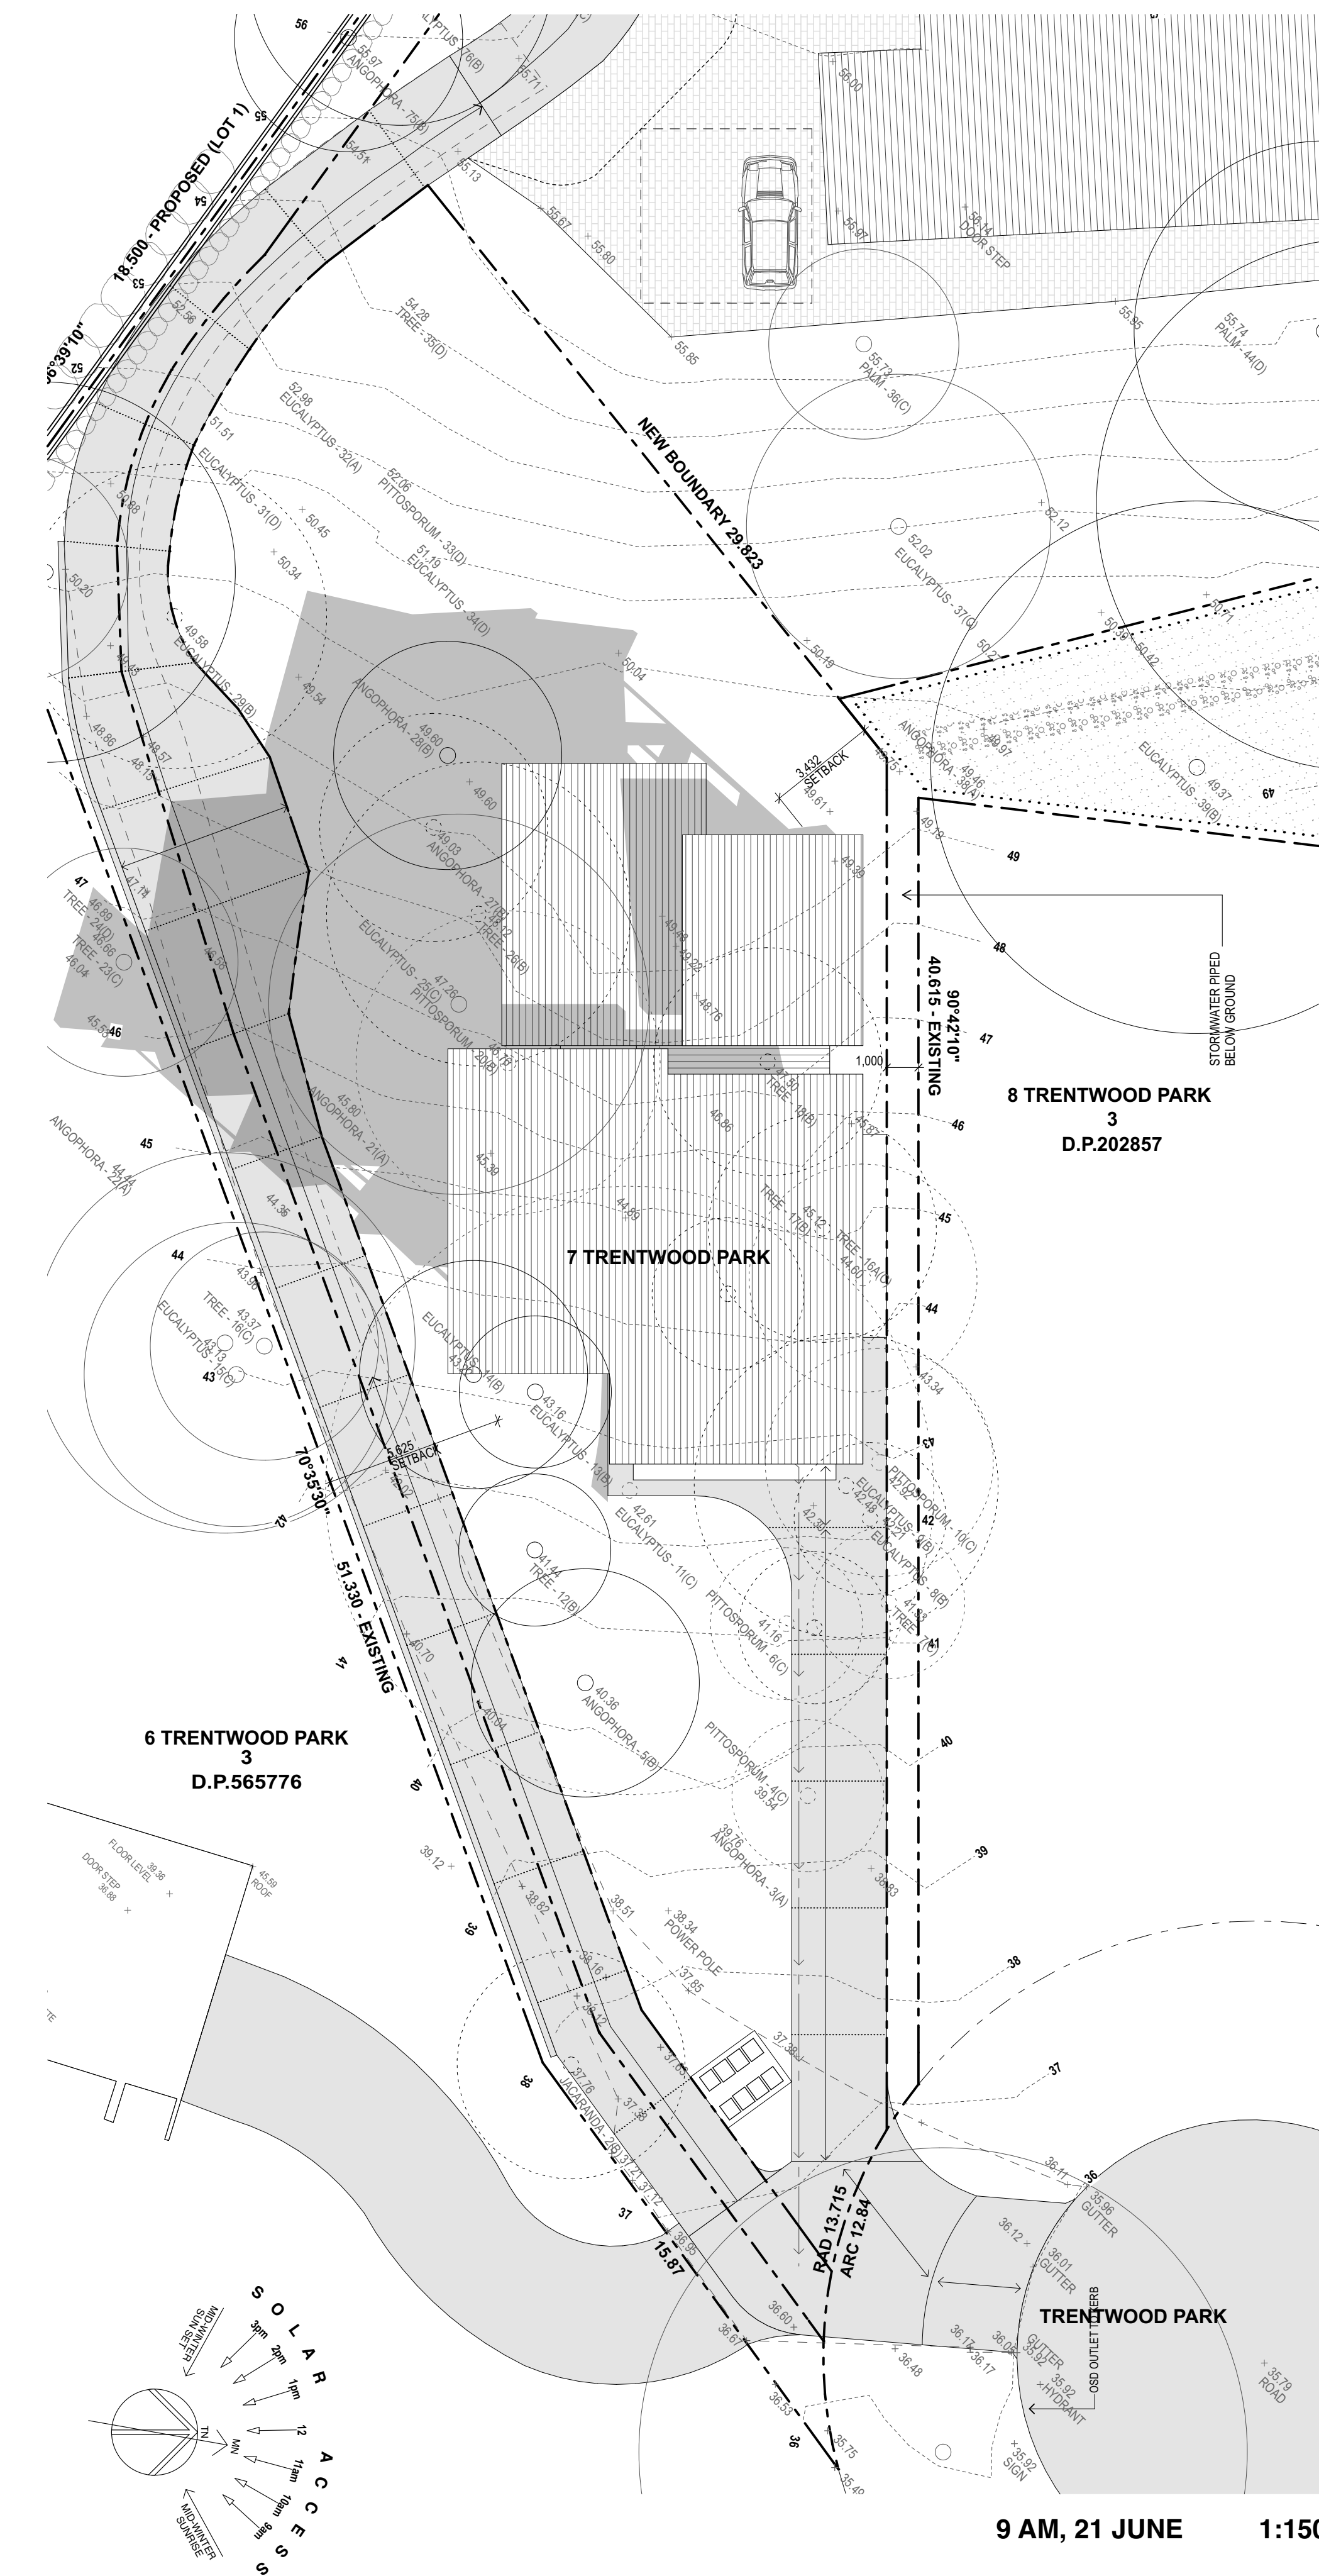

DATE	REV	DESCRIPTION	DATE	REV	DESCRIPTION	PROJECT	DRAWING STYLE		
12/31/19	J	LOT 1 HOUSE DA				NEW RESIDENCE 7 TRENTWOOD PARK AVALON NSW 2107 LOT 1 DP 202857	SHADOW DIAGRAMS		
							SCALE	DRAWN BY	DATE
							1:150 @ A2	SC/AB	12/31/19
							PROJECT NO.	DRAWING NO.	REVISION
						FOR JIM DARGAVILLE	1711 - LOT 1	DA-07	J