


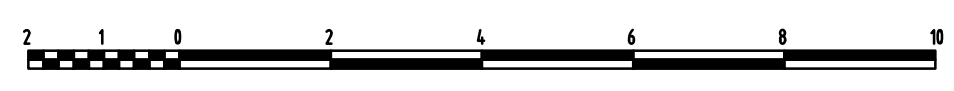

 Boss ID 3841		 NOTE: ALL DIMENSIONS ARE IN METRES UNLESS SPECIFIED OTHERWISE		ROBERT FRIEND SURVEYS PTY LTD Consulting Land Surveyor PO Box 4292, Denistone East, NSW, 2112 Email: admin@rfsurveys.com.au Mobile: 0457 602 177		© Copyright, Robert Friend Surveys Pty Limited, 2021 This document is and shall remain the property of Robert Friend Surveys Pty Limited. This document may only be used only for the purpose for which it was commissioned and in accordance with the terms of engagement. Unauthorised use of this document in any way is prohibited.		R.F. R.F. ISSUED FOR INFORMATION PURPOSES ONLY SURVEY DRAWN AMENDMENTS		MAR. 2020 FEB. 2020 DATE		CLIENT: SEAN MCANENEY TITLE: DETAIL & LEVELS SURVEY OF LAND AT 37 DALY STREET BILGOLA PLATEAU NSW 2107		SCALE: 1 : 100 DRAWING No.: 1994-2-B SHEET: 1 of 1 A1	
---	--	--	--	--	--	--	--	---	--	--------------------------------	--	---	--	---	--