
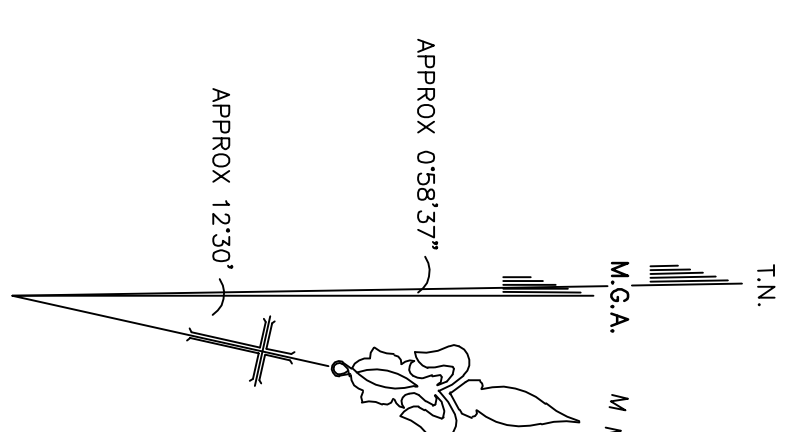


OUR SURVEY REVEALS DISCREPANCIES BETWEEN BOUNDARY DIMENSION NOTED ON THE TITLE PLAN AND THOSE AVAILABLE BY SURVEY. THEREFORE WE RECOMMEND THAT A SURVEY FOR REDEFINITION PURPOSES BE PREPARED, LODGED AND REGISTERED AT THE DEPARTMENT OF LANDS TO CONFIRM THE TRUE BOUNDARY DIMENSIONS AND AREA.

DENOTING INFORMATION ADDED TO SURVEY	
A	RMS (MMWL) PLAN OVERLAYED
①	NAIL IN ROCK AT BOUNDARY CORNER
②	NAIL IN PEG AT BOUNDARY CORNER
③	NAIL IN PEG AT BOUNDARY CORNER

DATE	ISSUE	AMENDMENTS
09/11/18	'A'	FIRST ISSUE
27/02/19	'B'	RMS HWML ADDED, BOUNDARY MARKED AND DETAIL SURVEY ADDED.

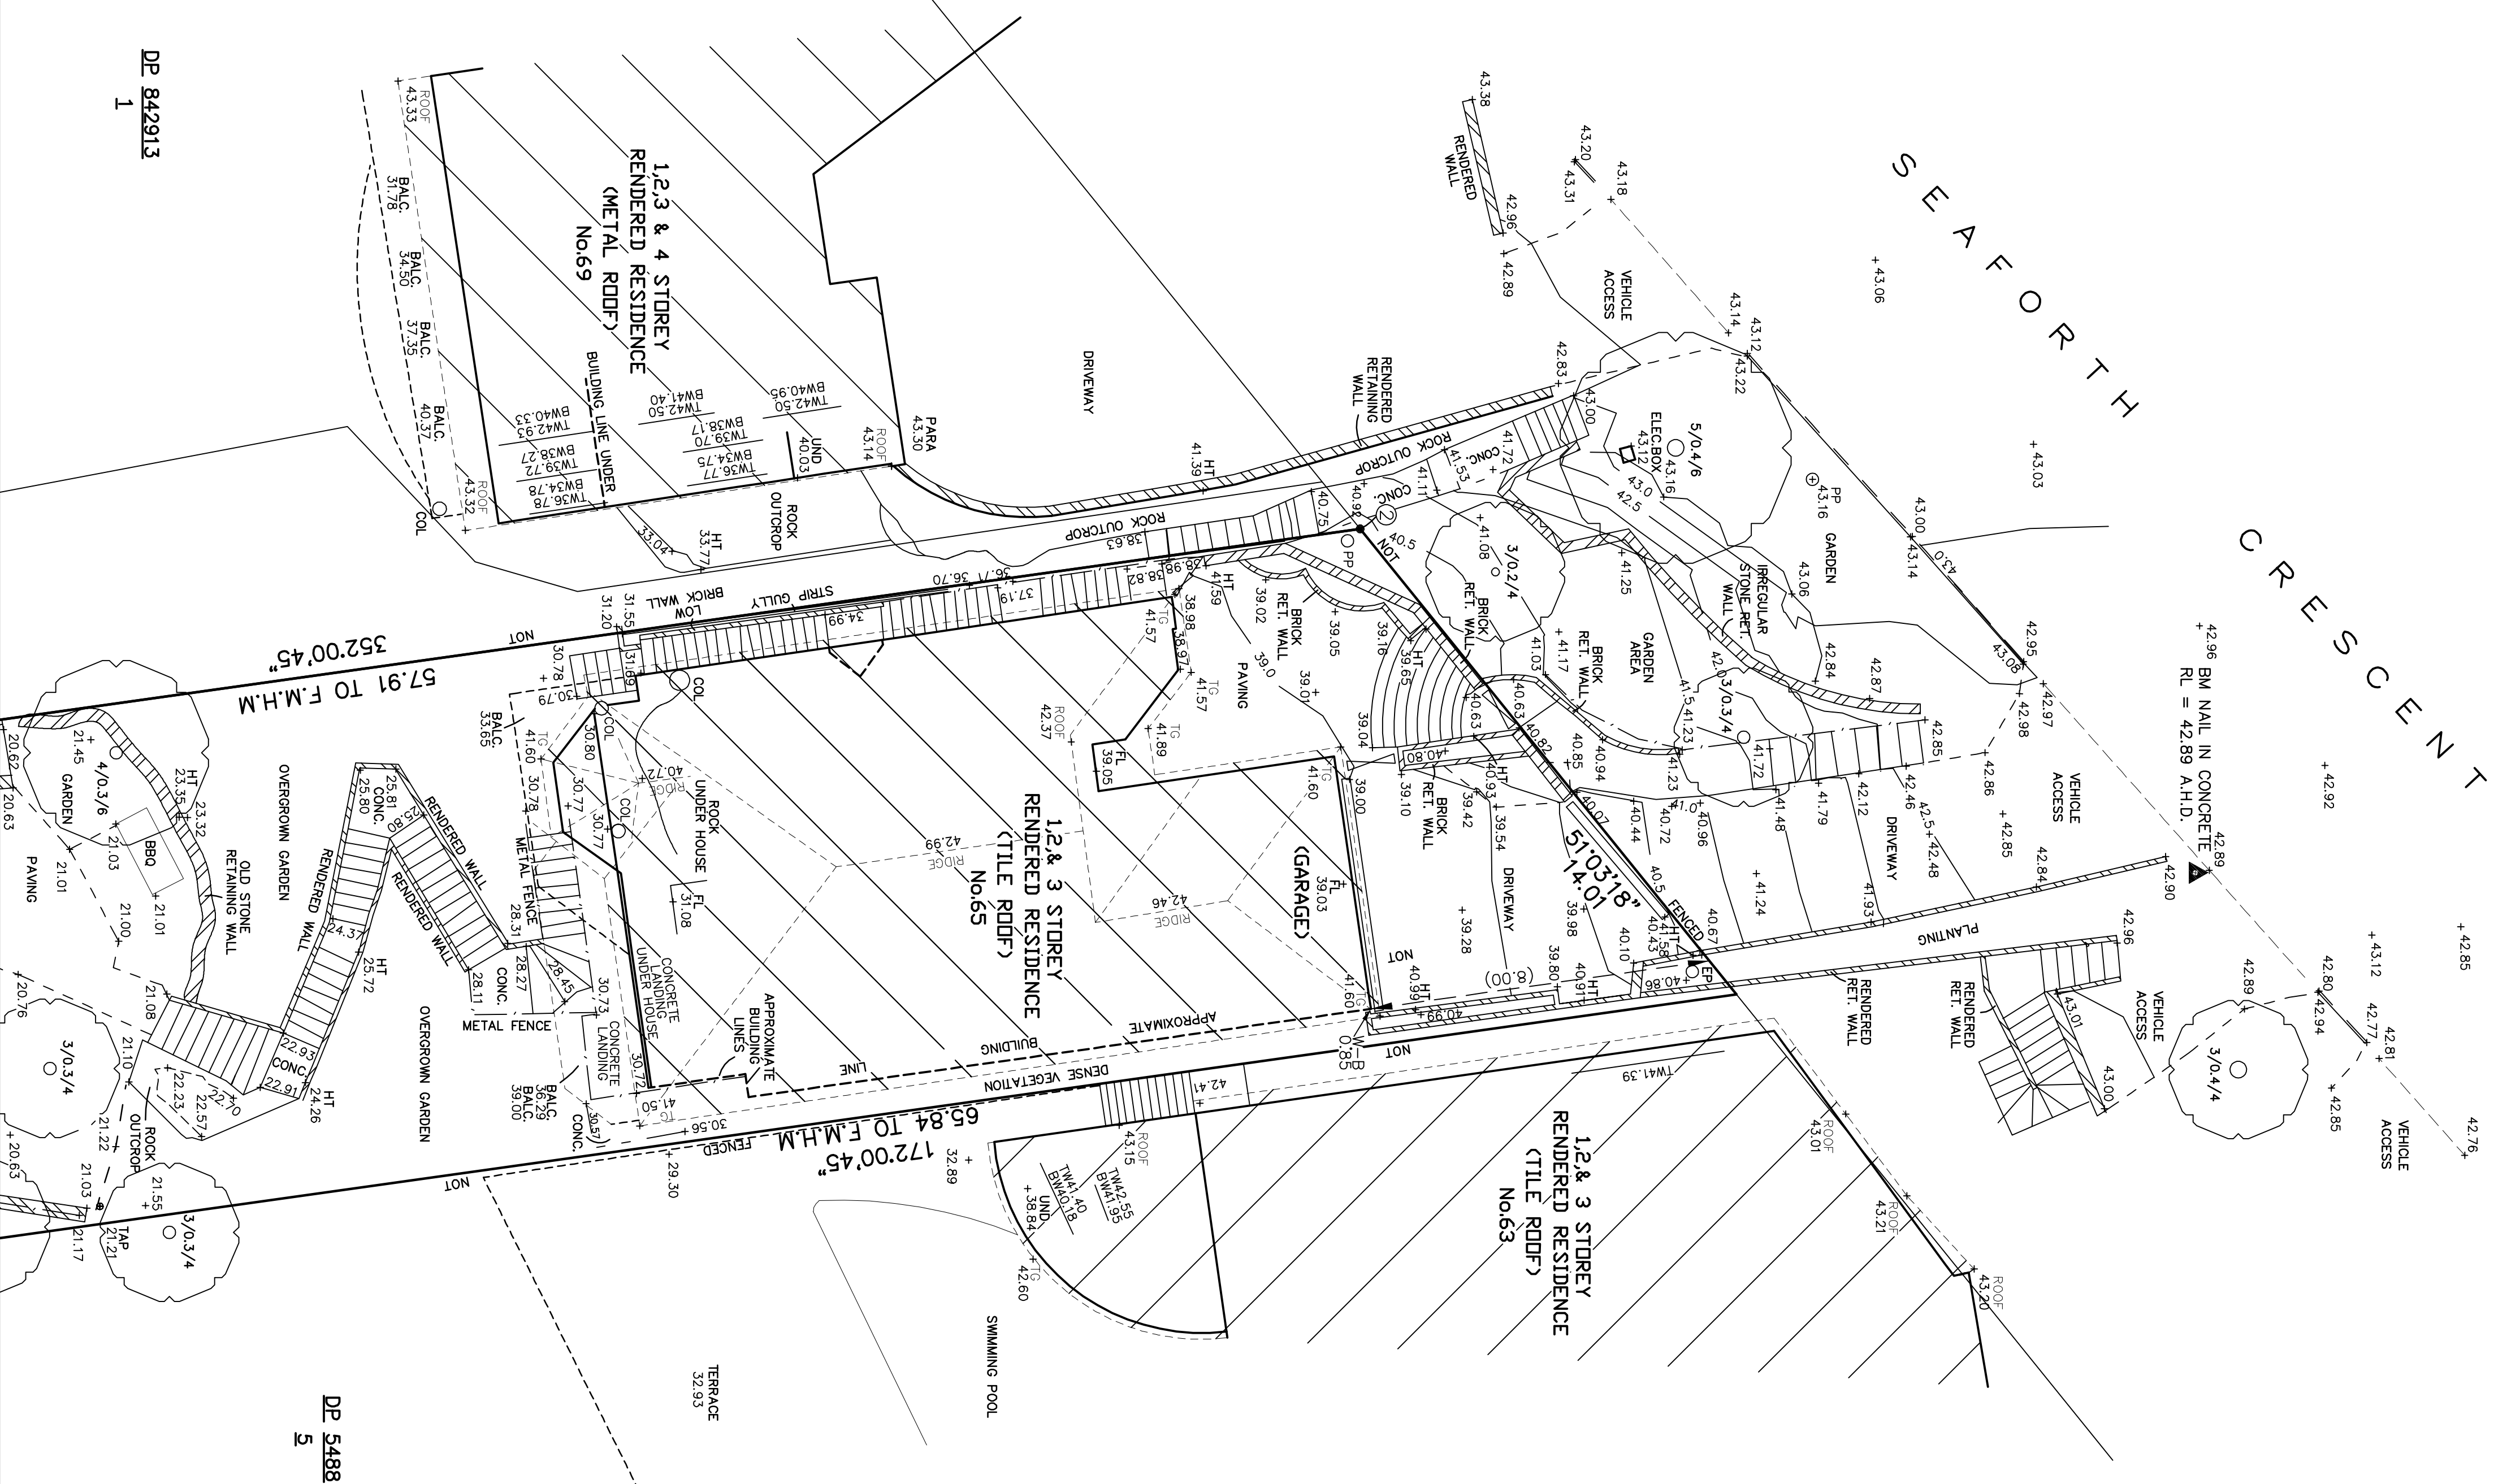


Building	_____
Walls	_____
Kerb Bottom	
Concrete edge	-----

	Building	BALC	Balcony Height
	Walls	BOL	Bolard
	Concrete edge	BS	Bus Stop
	Kerb top	BW	Bottom of Window
	Barrier	CHM	Chimney Height
	Hedge	ER	Earth Road
	Fence	FL	Fire Hydrant
	Overlaid Powerline	FL	Fl. Floor Level
	Manholes	GU	Gully
	Survey Station & Name	GR	Ground Floor Level
	Delta	GM	Gas Meter
	Bench Mark	GV	Gas Valve
	Height	HT	Height
	IC	IC	Inspection Cover
	Sapling	LCFL	Lower Floor Level
	Manhole	LM	Manhole
	PARA Parapet Height	PARA	Parapet Height
	Power Pole	PP	Power Pole
	SFL Second Floor Level	SFL	Second Floor Level
	SIL Sign Height	SIL	Sign Height
	Sign Post	SIP	Sign Post
	SV Stop Name	SV	Stop Name
	SVP Sewer Vent Pipe	SVP	Sewer Vent Pipe
	IC Top of Door	TD	Top of Door
	CL Top of Door/Window	TDW	Top of Door/Window
	TL Top of Door/Window	TEL	Telesio
	TL Top of Gutter	TL	Top of Gutter
	TL Traffic Light	TL	Traffic Light
	TW Top of Window	TW	Top of Window
	TW Top of Fence	TW	Top of Fence
	UND Top of Wall	UND	Top of Wall
	WMB Wall to Boundary	WMB	Water Meter
	W-B Wall to Boundary	W-B	Wall to Boundary

[illegible]

THE INFORMATION SHOWN/CONTAINED IN THIS DRAWING/FILE IS COPYRIGHT. THE INFORMATION MAY ONLY BE USED FOR THE PURPOSE FOR WHICH IT WAS PRODUCED. NO PART OF THIS DRAWING/FILE MAY BE USED OR REPRODUCED IN PART OR WHOLE, FOR ANY OTHER CLIENT, PERSON OR COMPANY WITHOUT THE PRIOR WRITTEN PERMISSION OF HILL & BLUME PTY. LTD.

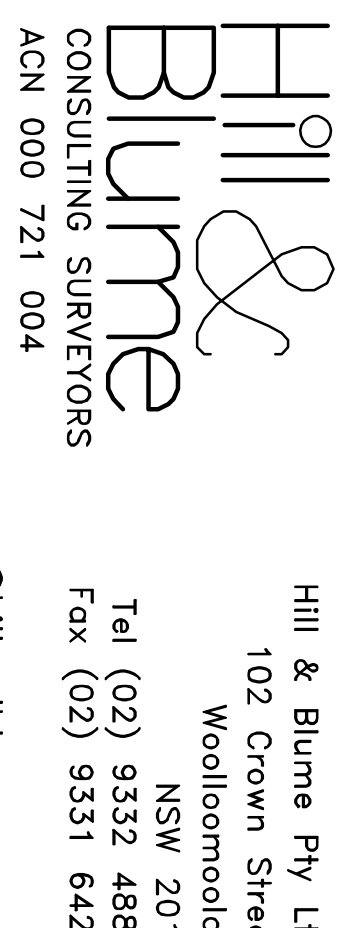

surveyors@hillandblume.com

SHOWING SELECTED LEVELS

AND DETAIL OVER

65 SEAFORTH CRESCENT, SEAFORTH.

REGISTERED SURVEYOR

SCALE

DRAWN/PAPER SIZE

SURVEY DATE	DRAWING No.
-------------	-------------