

LEGEND	
BENCH MARK	▲
TELSTRA PIT	TEL
ELECTRIC LIGHT POLE	ELP
ELECTRICITY LID	ELID
ELECTRICITY BOX	ELB
PIT WITH CONCRETE LID	CLID
PIT WITH METAL LID	MLID
TRAFFIC LIGHT	TL
STREET SIGN	SS
BOLLARD	BOL
ROAD TRAFFIC AUTHORITY	RTA
GRADED INLET PIT	GIP
KERB INLET PIT	KIP
SEWER INSPECTION POINT	SIP
SEWER MANHOLE	SMH
STOP VALVE	SV
HYDRANT	HYD
WATER VALVE	WV
VEHICLE CROSSING	(VC)
PRAM CROSSING	(PC)
WINDOW	W
DOOR	D
HEAD/SILL	H/S
GAS (DBYD)	G
TELSTRA (DBYD)	T
WATER (DBYD)	W
STORMWATER (DBYD)	SW
SEWER (DBYD)	S
ELECTRICITY (OVERHEAD)	P
ELECTRICITY (U/GROUND) (DBYD)	E

- NOTES
1. THE BOUNDARIES HAVE NOT BEEN MARKED
 2. ALL AREAS AND DIMENSIONS HAVE BEEN COMPILED FROM PLANS MADE AVAILABLE BY THE OFFICE OF LAND & PROPERTY INFORMATION (NSW) AND ARE SUBJECT TO FINAL SURVEY
 3. ORIGIN OF LEVELS ON A.H.D. IS TAKEN FROM SSM25330 R.L. 10.354 (A.H.D.) IN CONDOMINE STREET
 4. CONTOUR INTERVAL 0.5 m
 5. CONTOURS ARE INDICATIVE ONLY. ONLY SPOT LEVELS SHOULD BE USED FOR CALCULATIONS OF QUANTITIES WITH CAUTION
 6. KERB LEVELS ARE TO THE TOP OF KERB UNLESS SHOWN OTHERWISE
 7. FLOOR LEVELS SHOWN ARE THRESHOLD LEVELS. NO INVESTIGATION OF INTERNAL FLOOR LEVELS HAS BEEN UNDERTAKEN
 8. NO INVESTIGATION OF UNDERGROUND SERVICES HAS BEEN MADE. SERVICES HAVE BEEN PLOTTED FROM RELEVANT AUTHORITIES INFORMATION AND HAVE NOT BEEN SURVEYED. ALL RELEVANT AUTHORITIES SHOULD BE NOTIFIED PRIOR TO ANY EXCAVATION ON OR NEAR THE SITE
 9. 8/4/7 DENOTES TREE SPREAD OF 8m, TRUNK DIAMETER OF 0.4m & APPROX HEIGHT OF 7m
 10. SHOWS APPROXIMATE POSITION OF ROAD LINEMARKING AND IS INDICATIVE ONLY
 11. BEARINGS SHOWN ARE MGA (MAP GRID OF AUSTRALIA) ADD APPROX. 1°00' FOR TRUE NORTH



REFER TO NOTES AND LEGEND



D	00/00/00	-	00
C	00/00/00	-	00
B	00/00/00	-	00
A	31/08/20	SUBJECT LAND DESCRIPTION AND AREA UPDATED	00
Revision	Date	Description	Reference

THIS IS THE PLAN REFERRED TO IN MY LETTER DATED:

.....

Registered Surveyor NSW




Client CO-ORDINATED PROJECTS PTY LTD.

Drawing title PLAN OF DETAIL AND LEVELS OVER LOT C IN DP39108 AND LOT 3 IN SEC G IN DP975150 AT No. 265 CONDOMINE STREET & No. 1 KENNETH ROAD, MANLY VALE

datum AHD	project number 44163	reference number 44163 002DT
site Area 1561m ²	scale 1:200 @A1	date of survey 16/01/20
LGA NORTHERN BEACHES	SHEET 2	SHEETS 1

CONDAMINE STREET

12.08

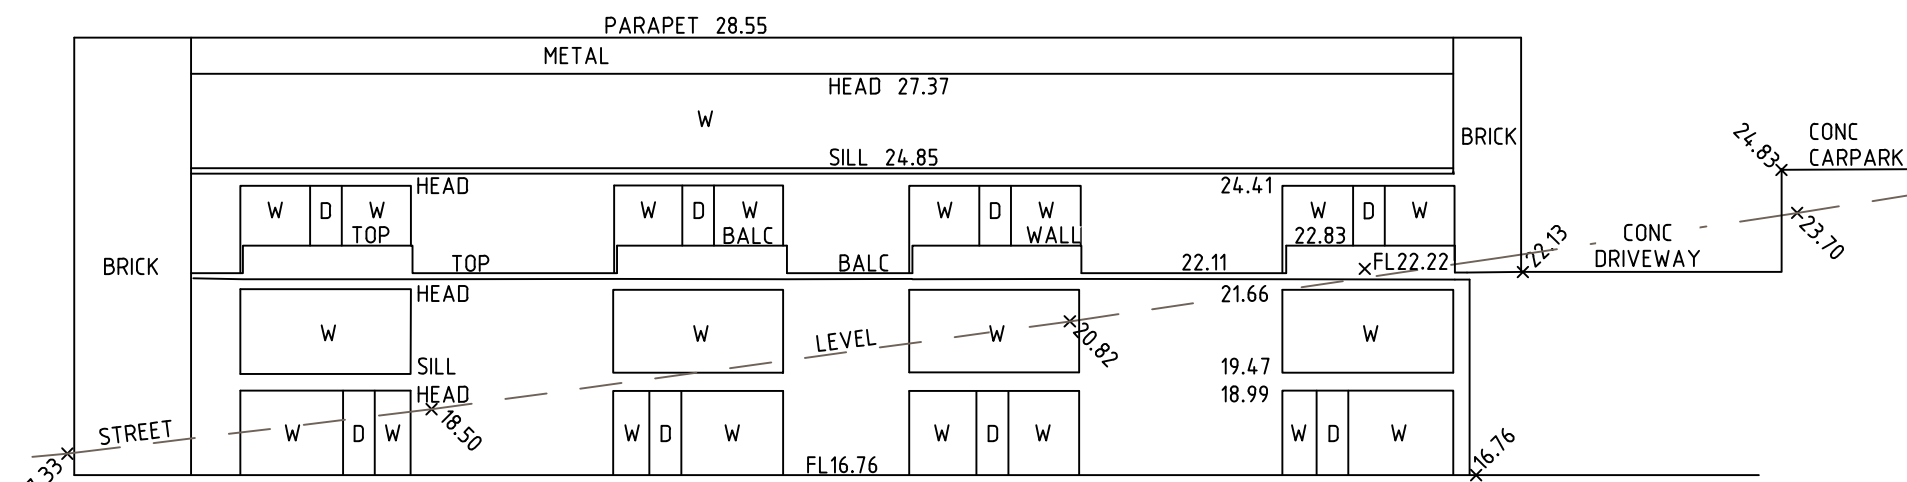

NORTHERN ELEVATION
3-9 KENNETH ROAD



REFER TO NOTES AND LEGEND



D	00/00/00	-		00
C	00/00/00	-		00
B	00/00/00	-		00
A	31/08/20	SUBJECT LAND DESCRIPTION AND AREA UPDATED		00
Revision	Date	Description		Reference

THIS IS THE PLAN REFERRED TO
IN MY LETTER DATED:

.....
Registered Surveyor NSW



Suite 1, Level 1
810 Pacific Highway
Gordon NSW 2072
Locked Bag 5
Gordon NSW 2072
P 1300 587 000
F 02 9499 7760

Client CO-ORDINATED PROJECTS PTY LTD.
Drawing title PLAN OF DETAIL AND LEVELS OVER LOT C IN
DP39108 AND LOT 3 IN SEC G IN DP975150 AT No. 265
CONDAMINE STREET & No. 1 KENNETH ROAD, MANLY
VALE

datum AHD	project number 44163	reference number 44163 002DT
site Area 1561m ²	scale 1:200 @A1	date of survey 16/01/20
LGA NORTHERN BEACHES	SHEET 2 OF 2	SHEETS 2