


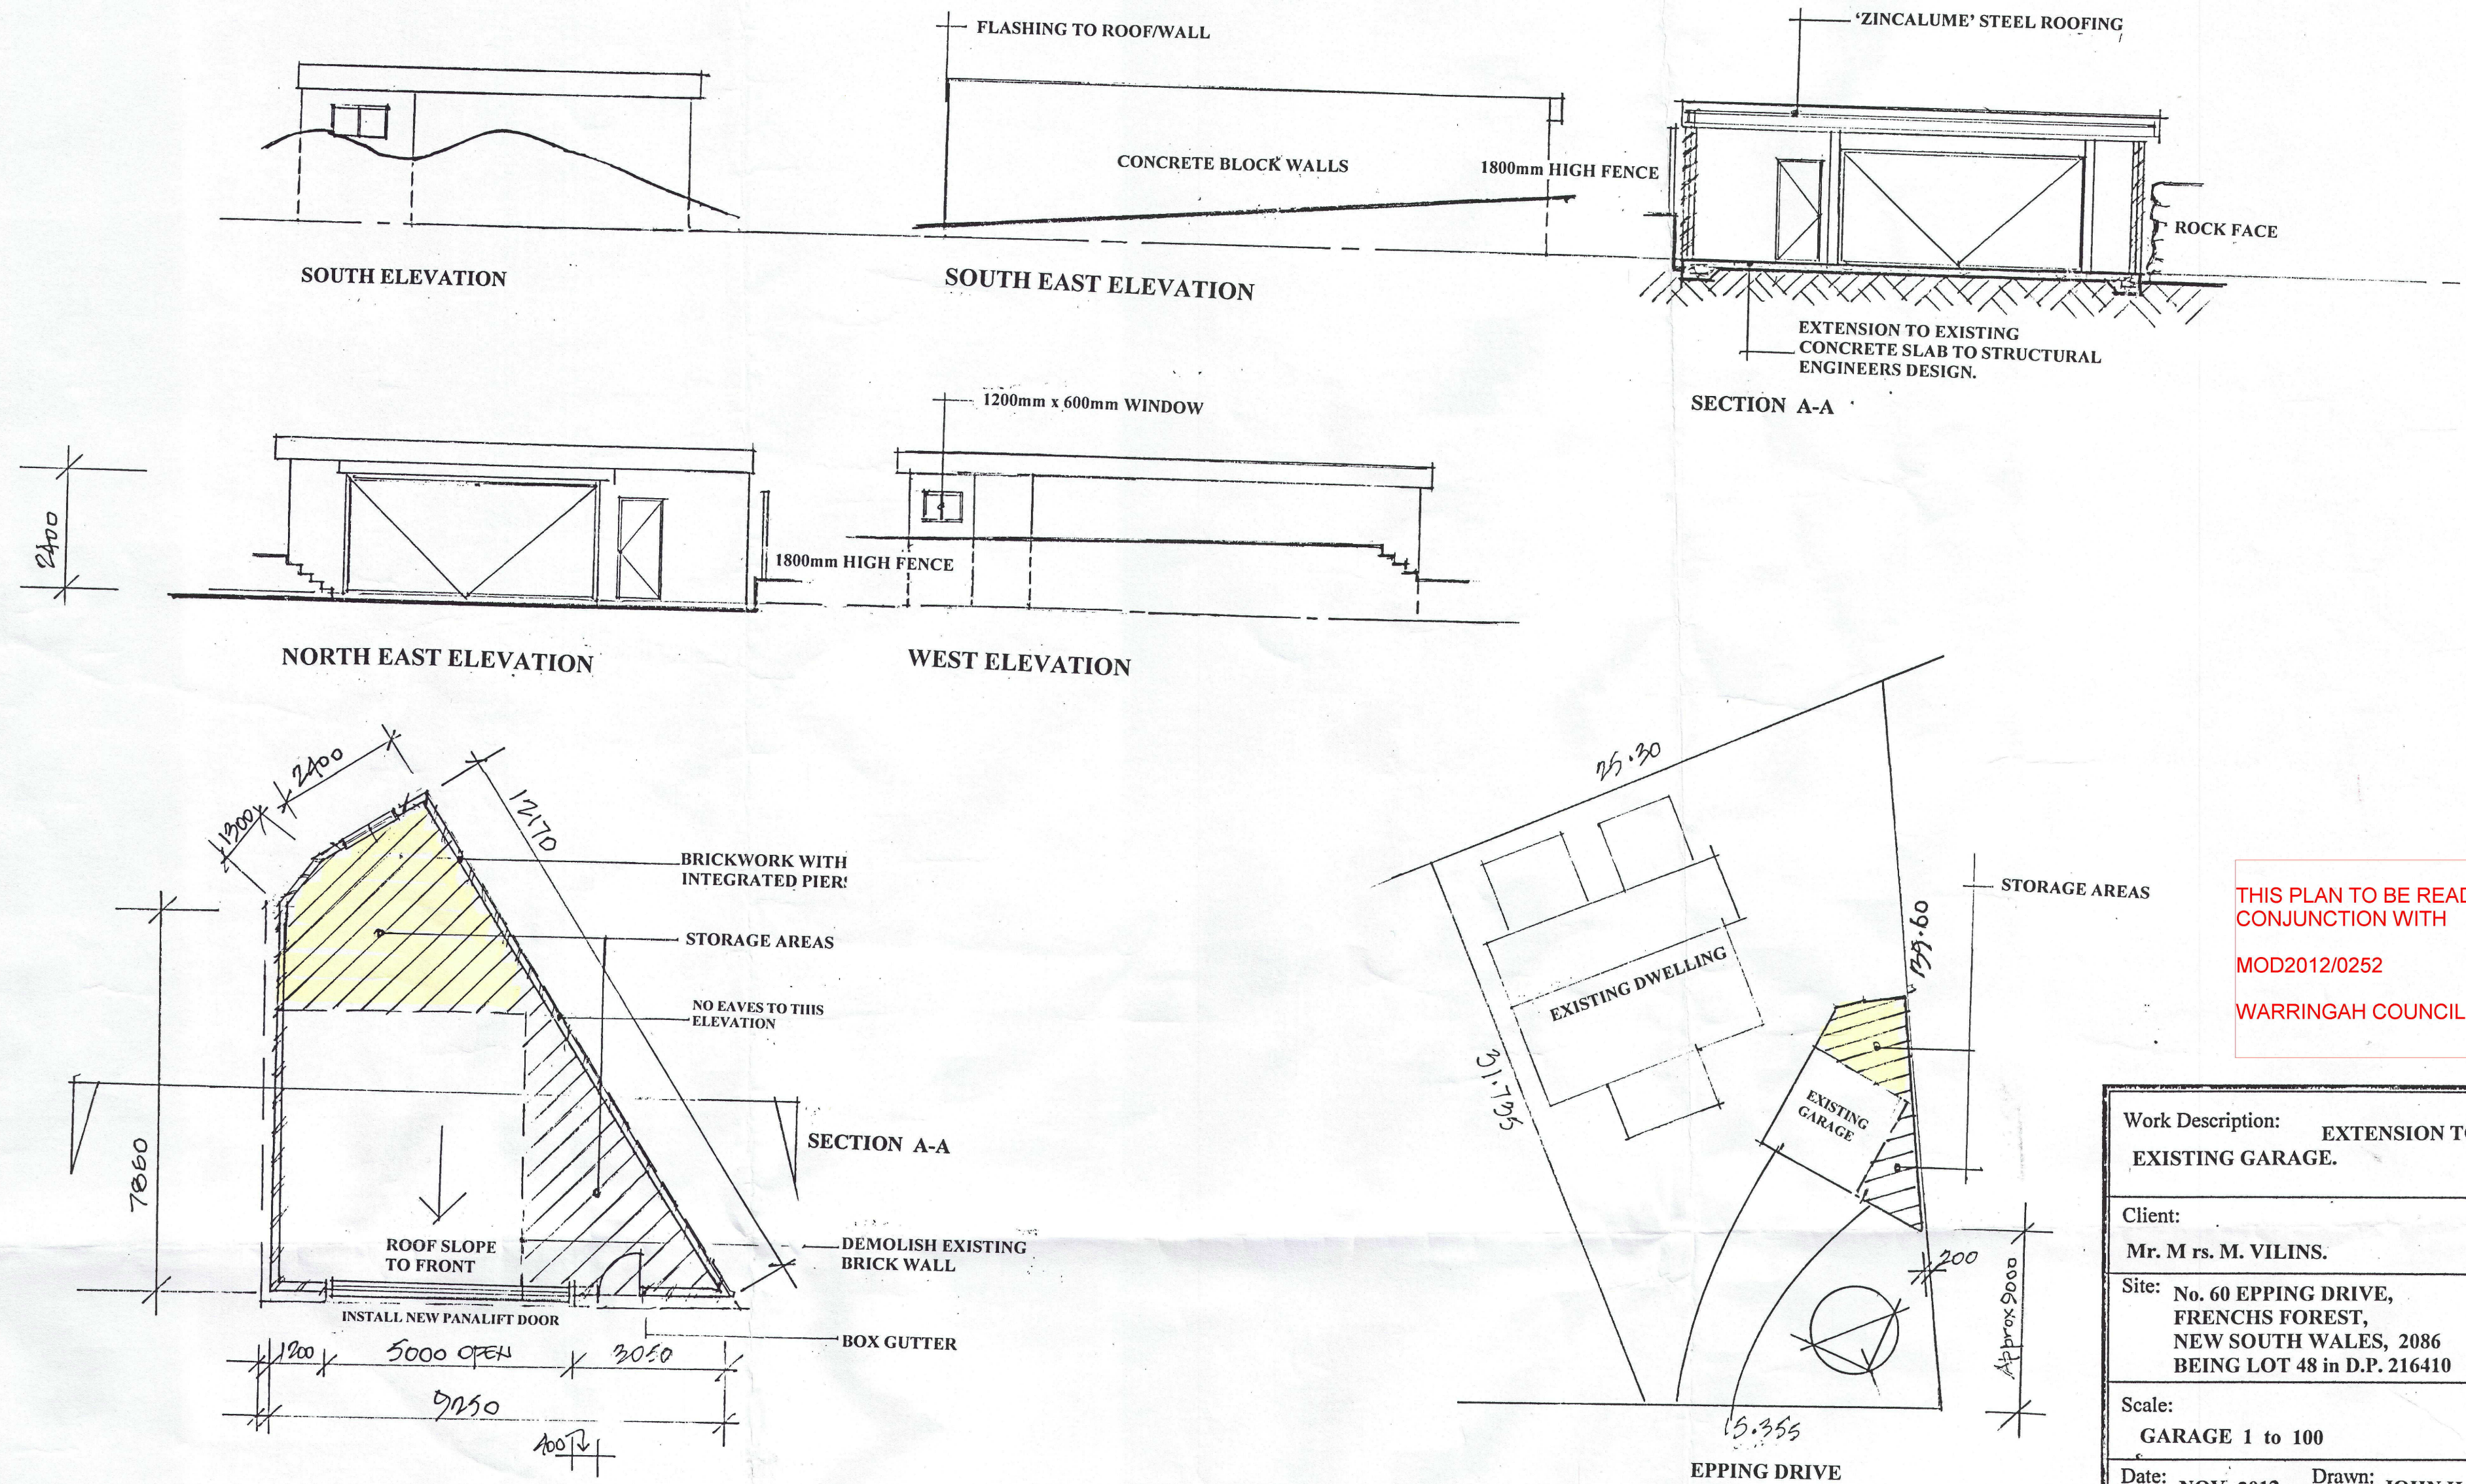

THIS PLAN TO BE READ IN
CONJUNCTION WITH
MOD2012/0252
WARRINGAH COUNCIL

Work Description: EXTENSION TO EXISTING GARAGE.	
Client: Mr. M rs. M. VILINS.	
Site: No. 60 EPPING DRIVE, FRENCHS FOREST, NEW SOUTH WALES, 2086 BEING LOT 48 in D.P. 216410	
Scale: GARAGE 1 to 100	
Date: NOV. 2012	Drawn: JOHN HAINES
Drawing No: VIL. 1 Revised	Sheet: 1 of 1
JOHN HAINES Draftsman Phone/Fax: (02) 9449 2213 Mobile: 0409 449 402 This design and drawing are copyright and must not be reproduced either wholly or in part without the consent of JOHN HAINES	