

An aerial photograph of the Westfield Warringah Mall area. The image shows a dense urban landscape with numerous buildings, parking lots, and streets. The text 'Westfield' is written in a large, stylized red font, and 'WARRINGAH MALL' is written in a smaller, black, sans-serif font below it. Several street names are visible, including 'OLD PIT WATER ROAD', 'CROSS STREET', 'GREEN STREET', 'ORCHARD ROAD', 'SEACON HILL ROAD', 'ROGER STREET', 'MILES STREET', 'WARRINGAH MALL', and 'OLD PIT WATER ROAD'. The mall itself is a large, modern building complex with multiple levels and a central courtyard area. The surrounding area includes residential streets, commercial buildings, and a large green park area at the bottom.

DRAWING LIST	
Sheet Number	Sheet Name
16.0000	EXTERNAL WAYFINDER - COVER SHEET
16.1000	EXTERNAL WAYFINDER - LOCATION PLAN
16.1901	EXTERNAL SIGN SETOUT PLAN - No.2 AND No.4
16.1902	EXTERNAL SIGN SETOUT PLAN - No.3
16.1903	EXTERNAL SIGN SETOUT PLAN - No.5 AND 7 & 8
16.1905	EXTERNAL SIGN SETOUT PLAN - No.11 AND No.12
16.1907	EXTERNAL SIGN SETOUT PLAN - No.15 AND No.16
16.1910	EXTERNAL SIGN DETAILS

DEVELOPMENT APPLICATION



WAYFINDER - EXIT NO.8
REFER DWG 16.1903

WAYFINDER - EXIT NO.16
REFER DWG 16.1907

WAYFINDER - ENTRY NO.15
REFER DWG 16.1907

WAYFINDER - ENTRY NO.7
REFER DWG 16.1903

WAYFINDER - ENT.TOTEM NO.5
REFER DWG 16.1903

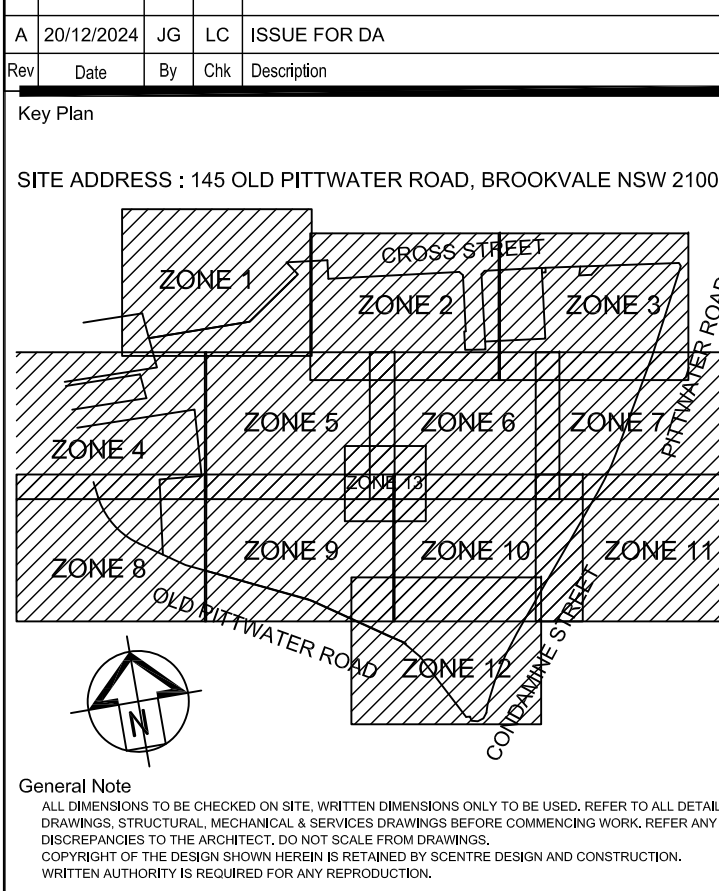
WAYFINDER - ENT.TOTEM NO.3
REFER DWG 16.1902

WAYFINDER - ENT.TOTEM NO.2
REFER DWG 16.1901

WAYFINDER - ENT.TOTEM NO.4
REFER DWG 16.1901

WAYFINDER - TOTEM NO.11
REFER DWG 16.1905

WAYFINDER - TOTEM NO.12
REFER DWG 16.1905






SCENTRE GROUP
WARRINGAH


Scentre Design and Construction Pty Limited
85 Castlereagh Street, Sydney NSW 2000
Phone (02) 3558 7865 Fax (02) 9508 8500
GPO Box 4004 Sydney NSW 2001
ACN 090 287 265

EXTERNAL WAYFINDER LOCATION PLAN GROUND LEVEL

Drawing Scale 1:700 @ A0	Scale Bar 1:1 @ A0 0 20 40 60	Plot Date ###
Drawn By CAD File Name 16.1000.DWG		
Project No. D11764	Drawing No. 16.1000	Revision A

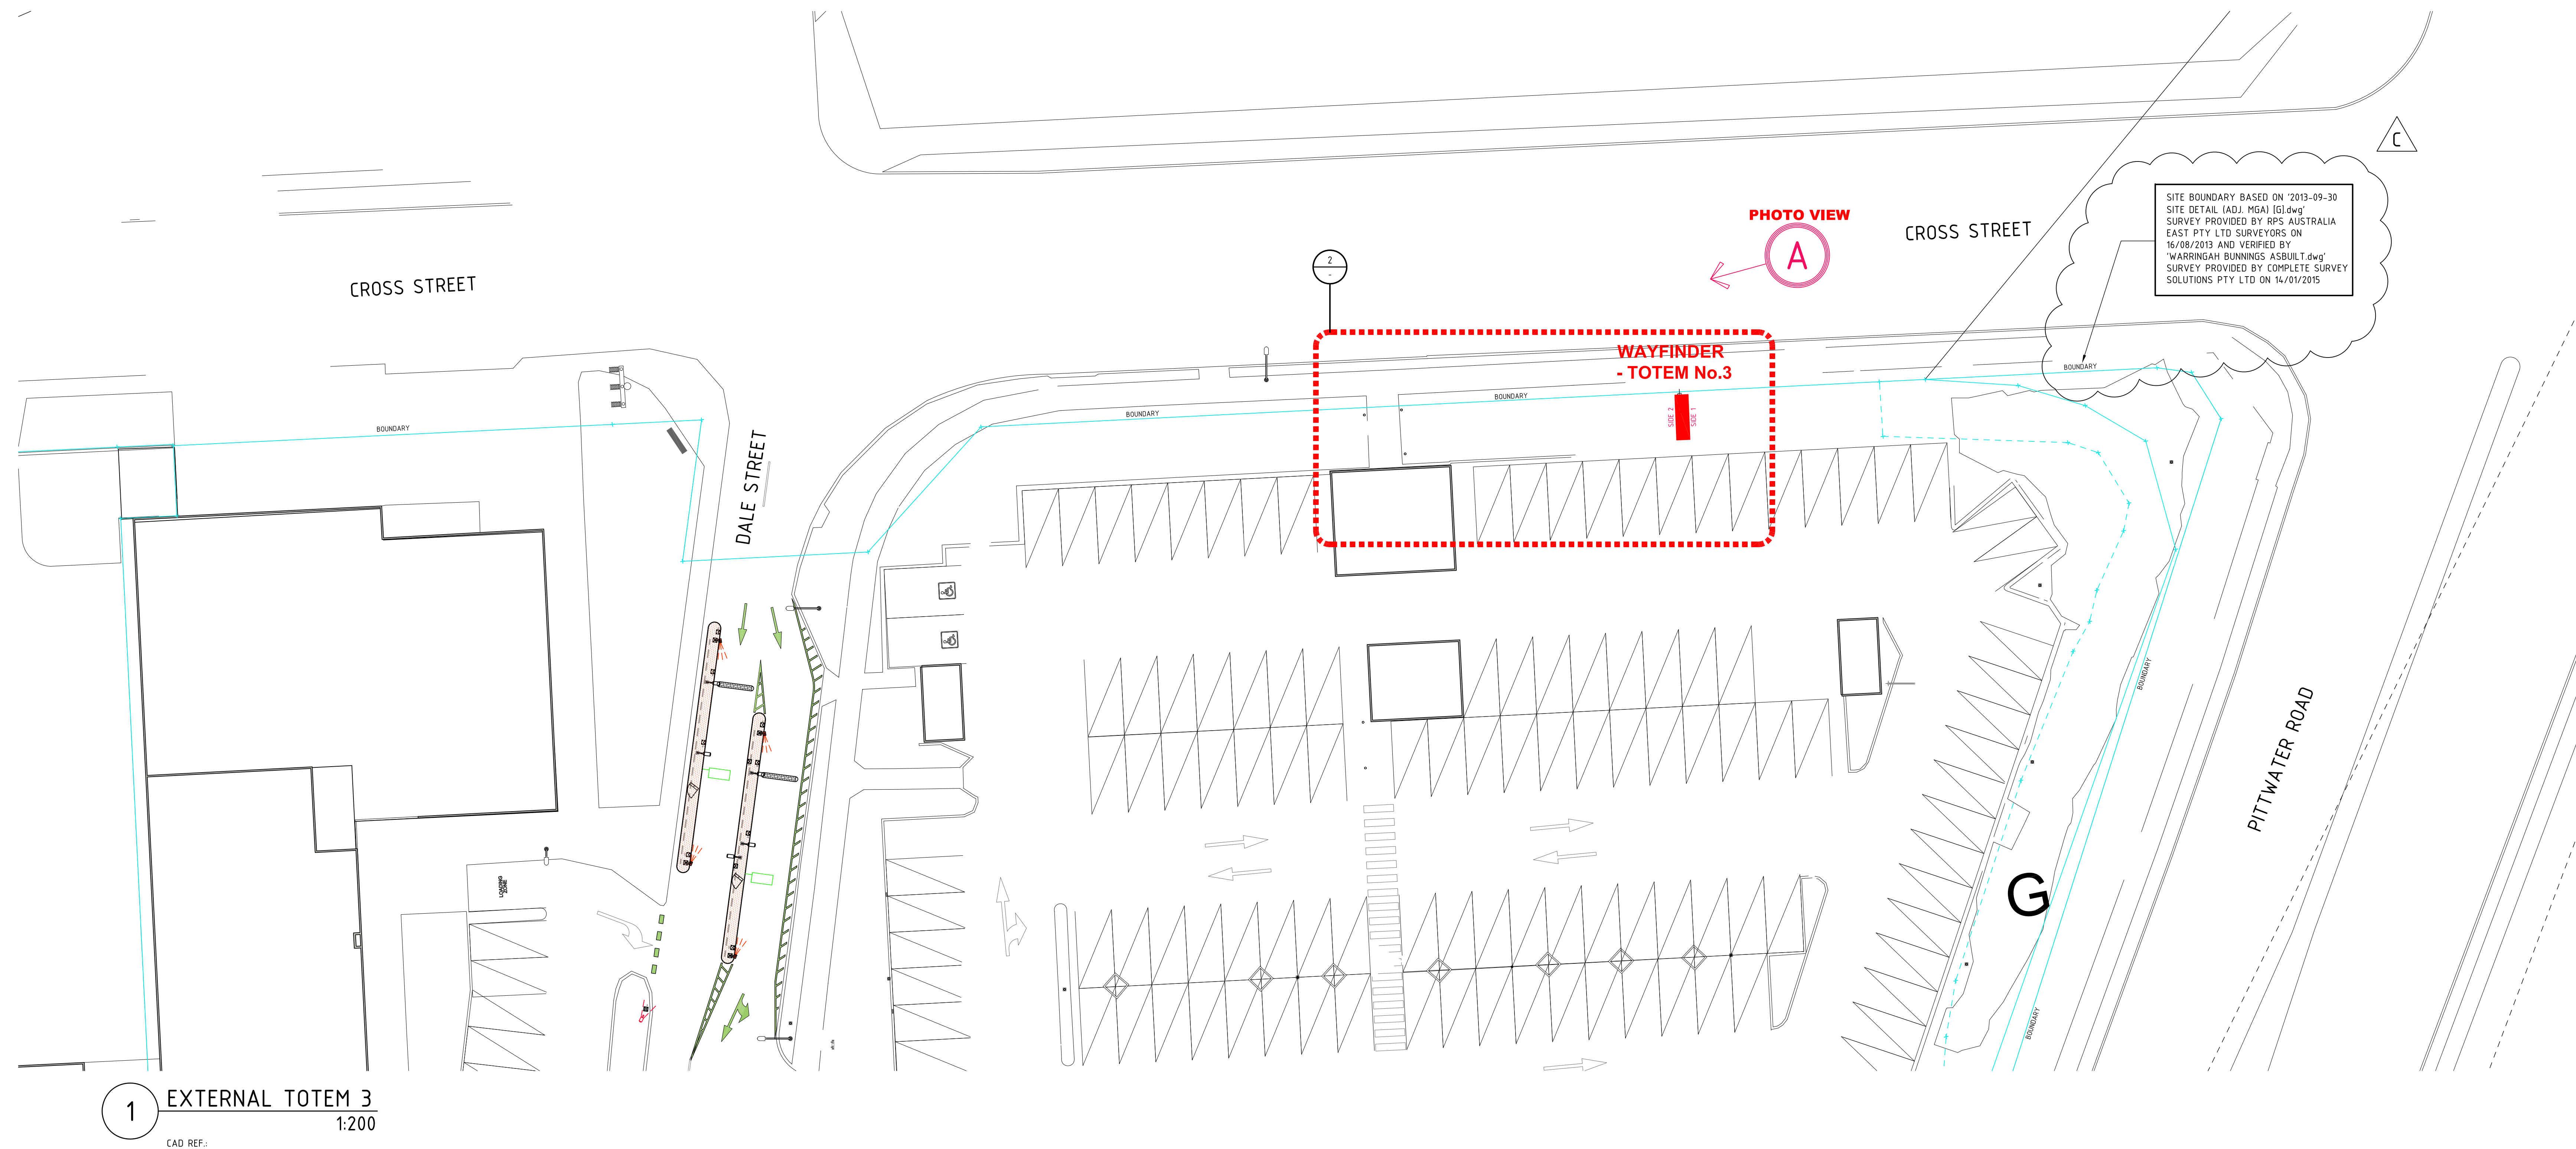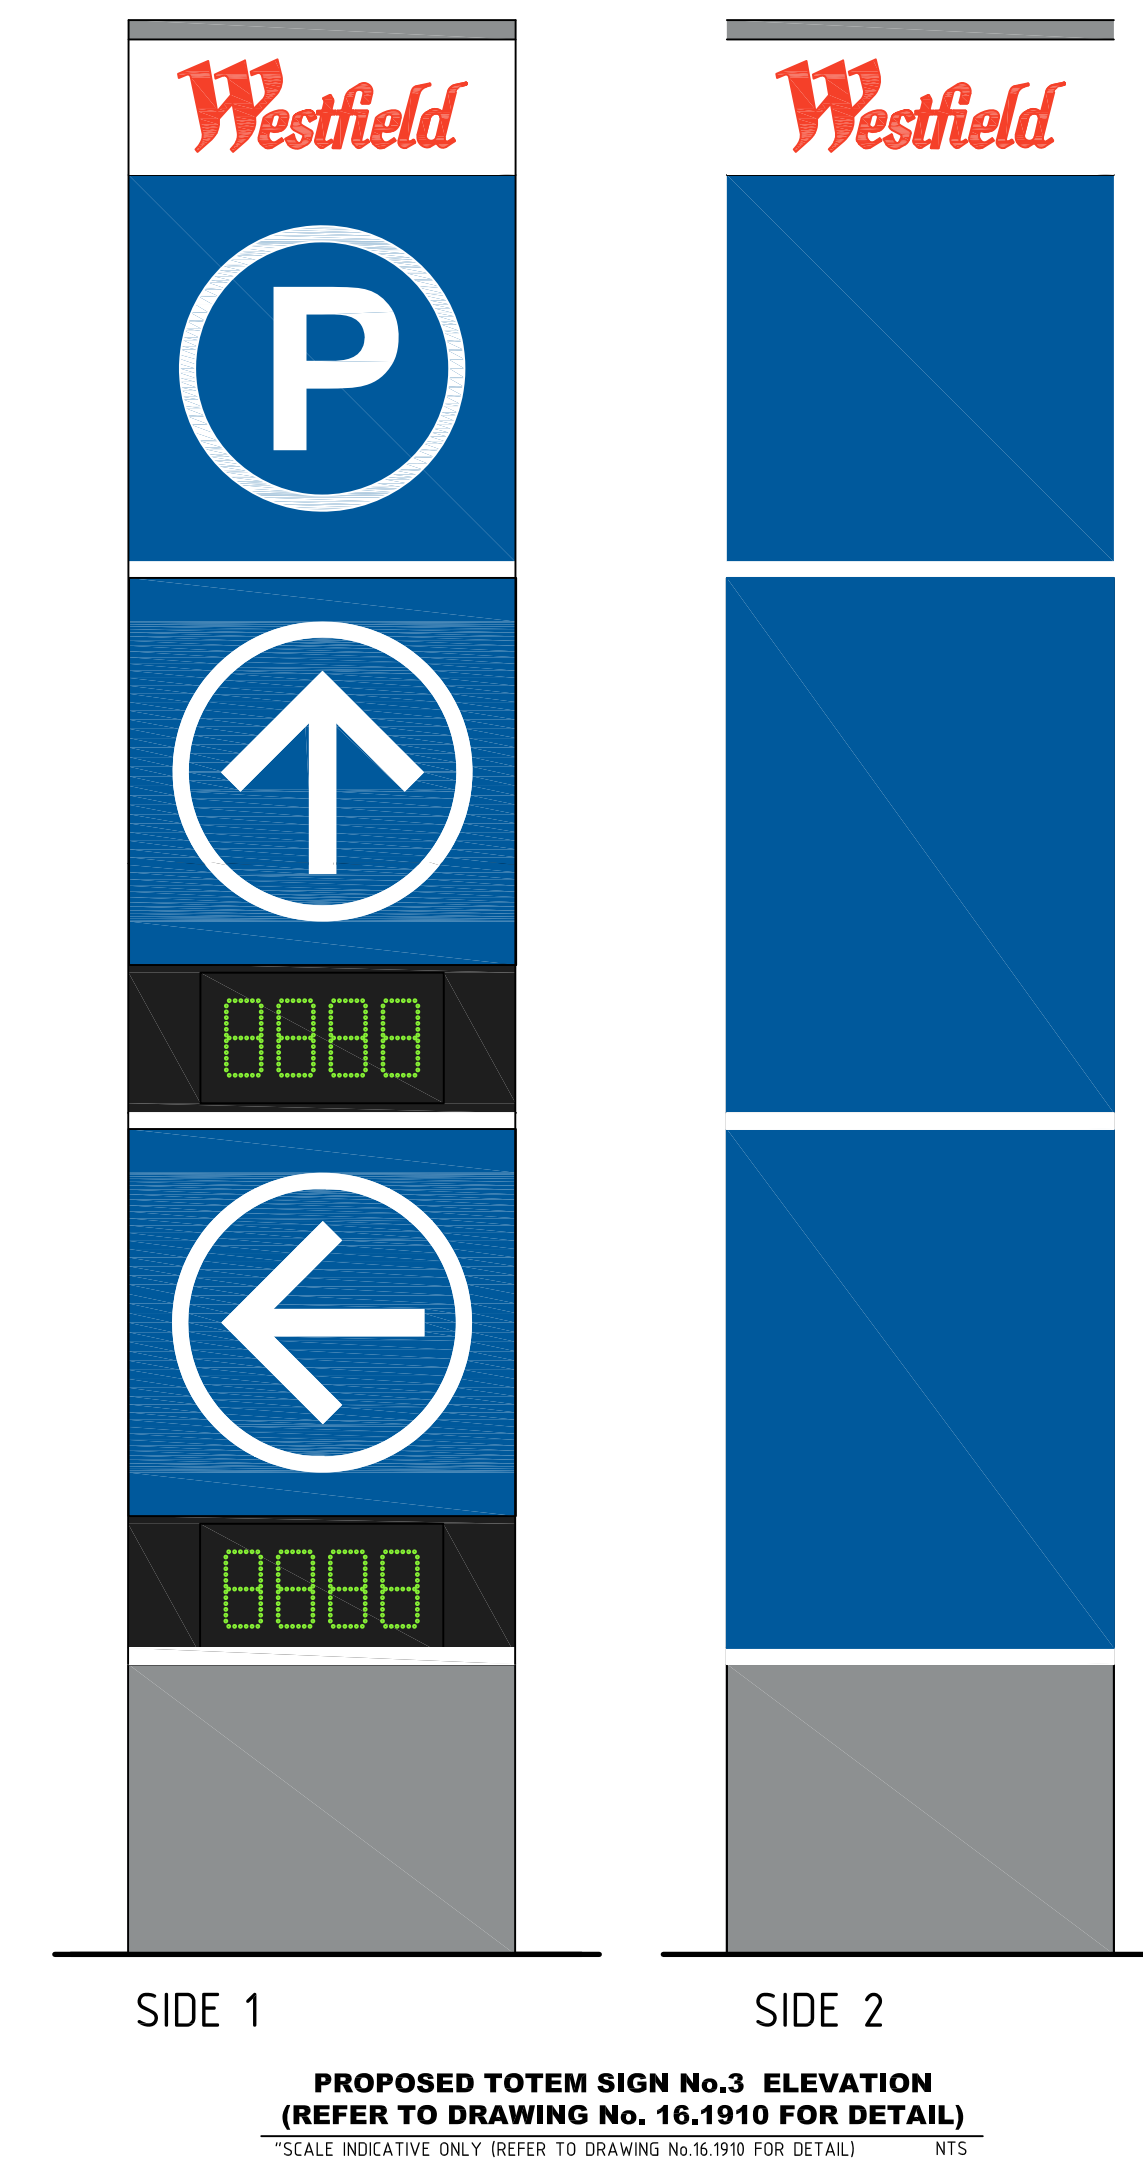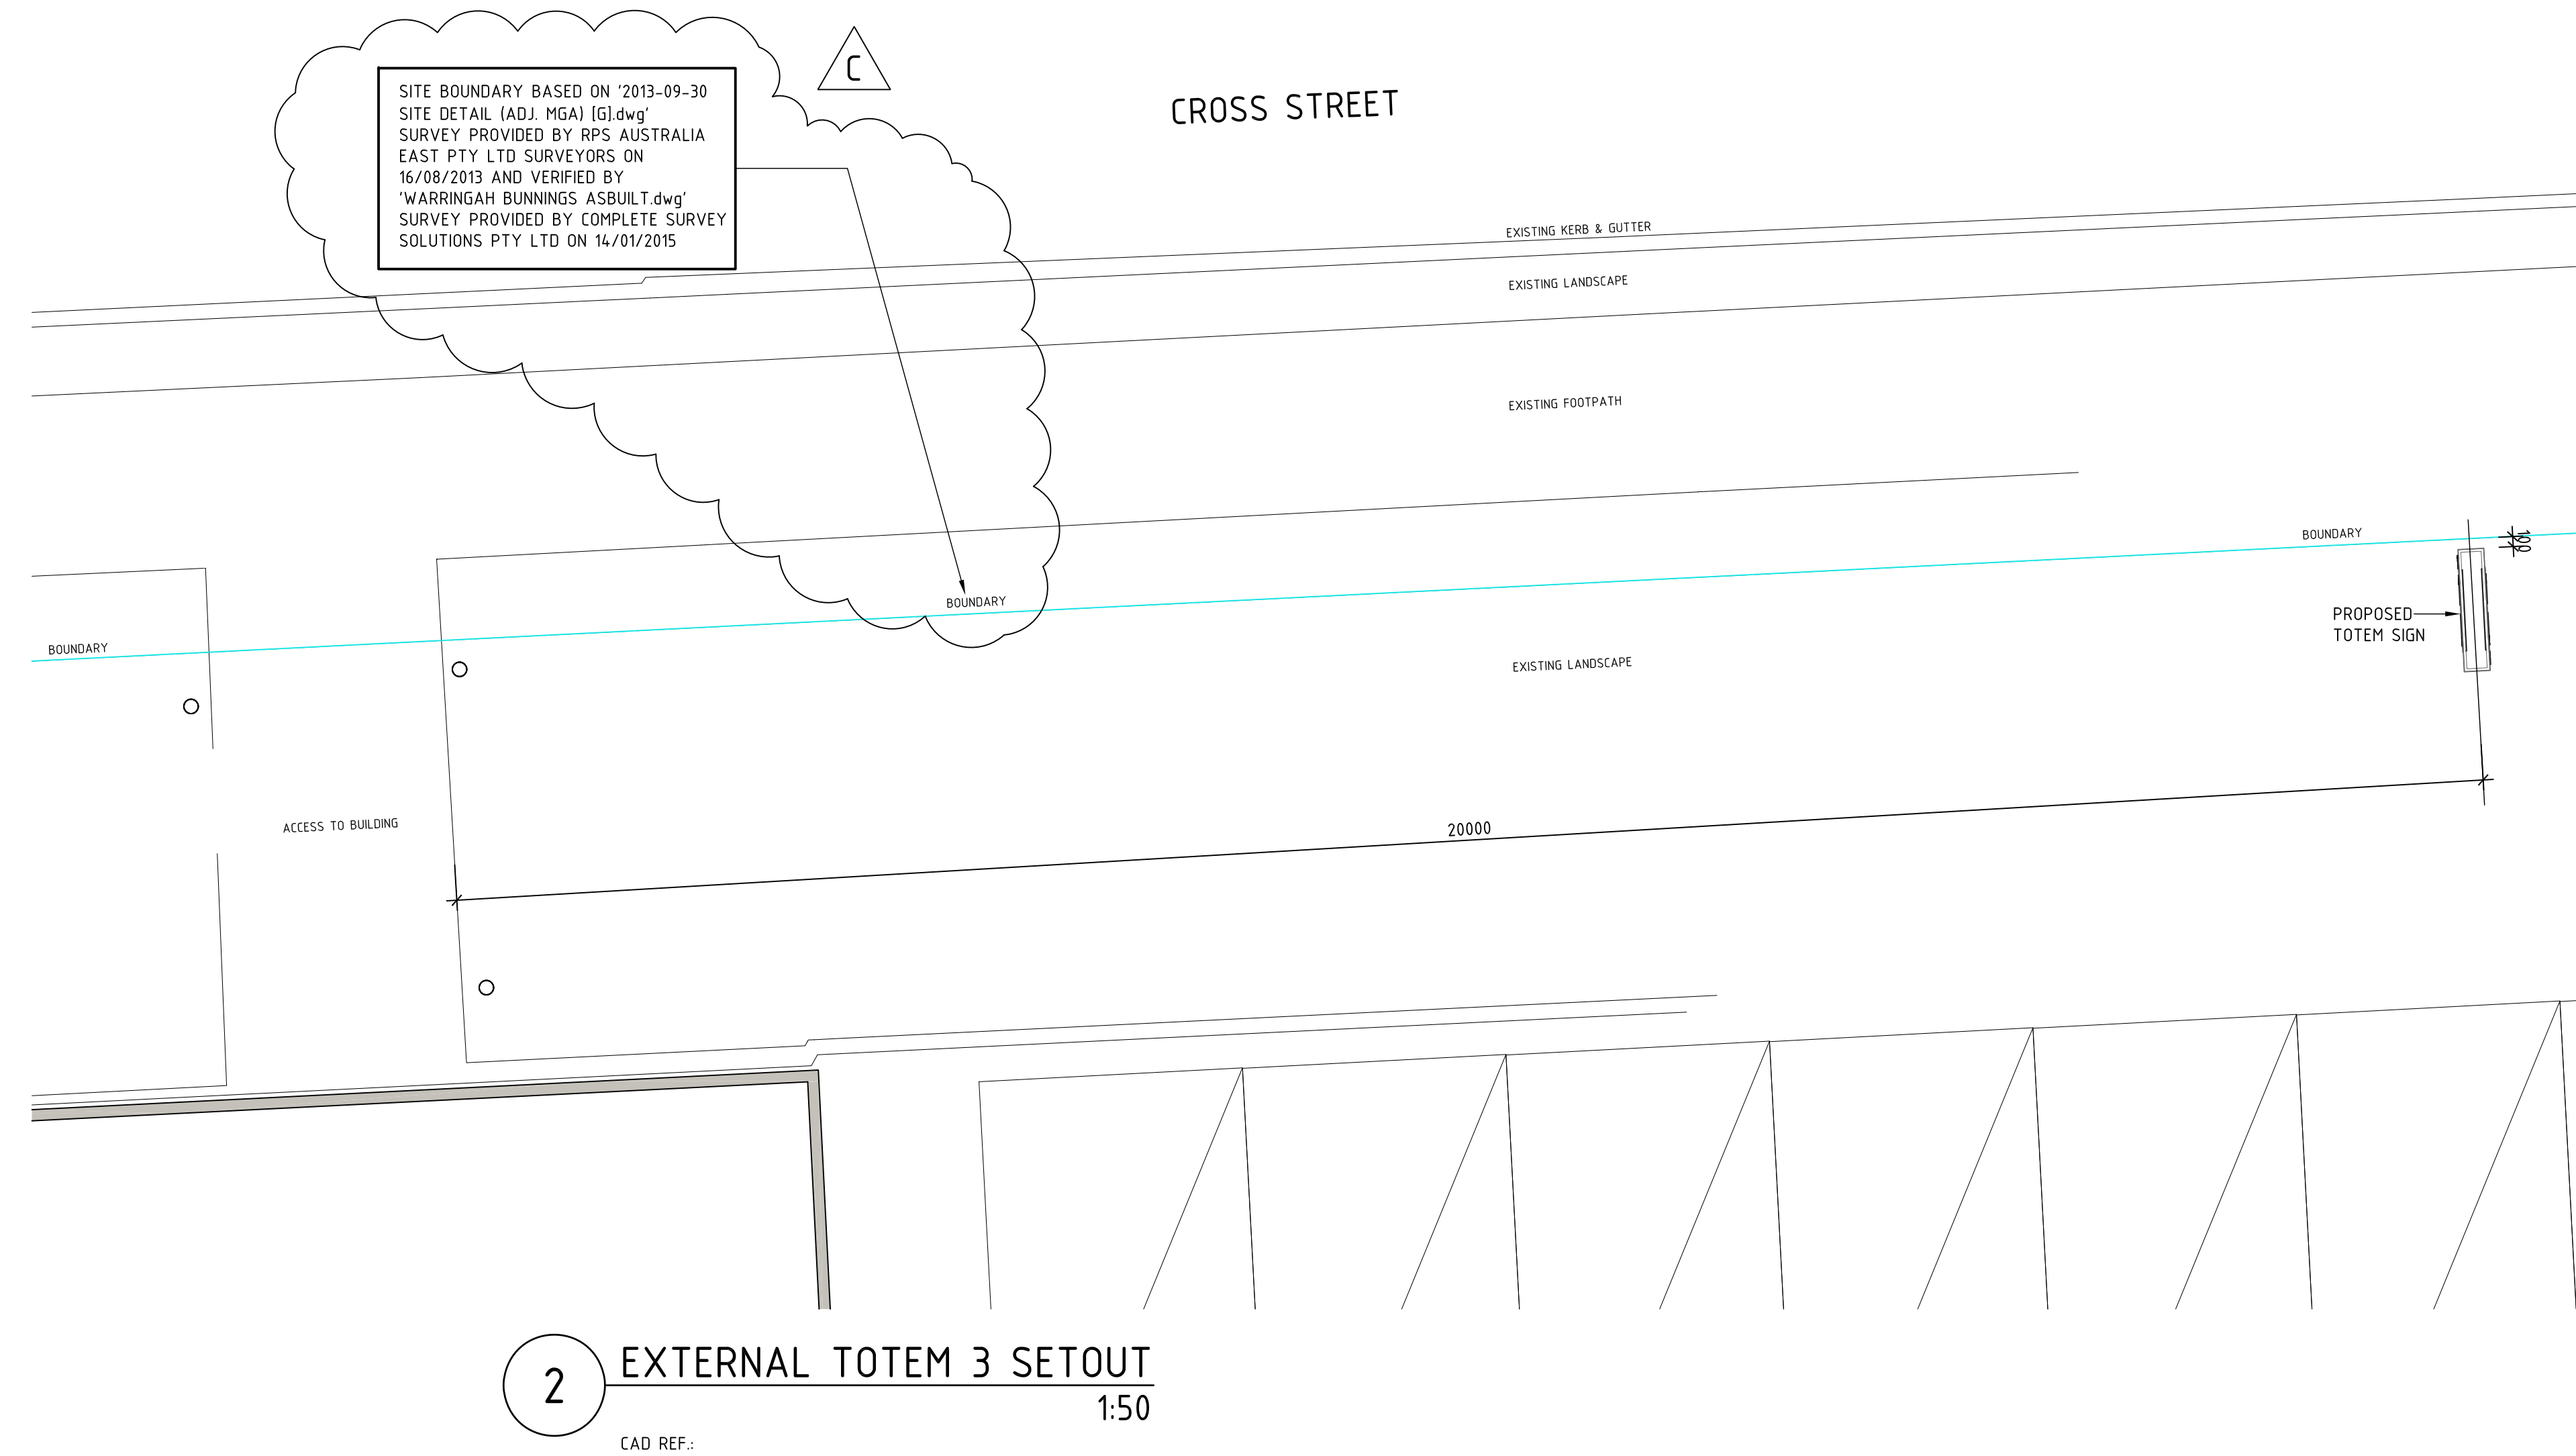[illegible]

C	20/01/2025	JG	LC	BOUNDARY NOTE ADDED
B	16/01/2025	JG	LC	WAYFINDER NO.3 SETOUT & BOUNDARY ADDED
A	20/12/2024	JG	LC	ISSUE FOR DA
Rev	Date	By	Chk	Description

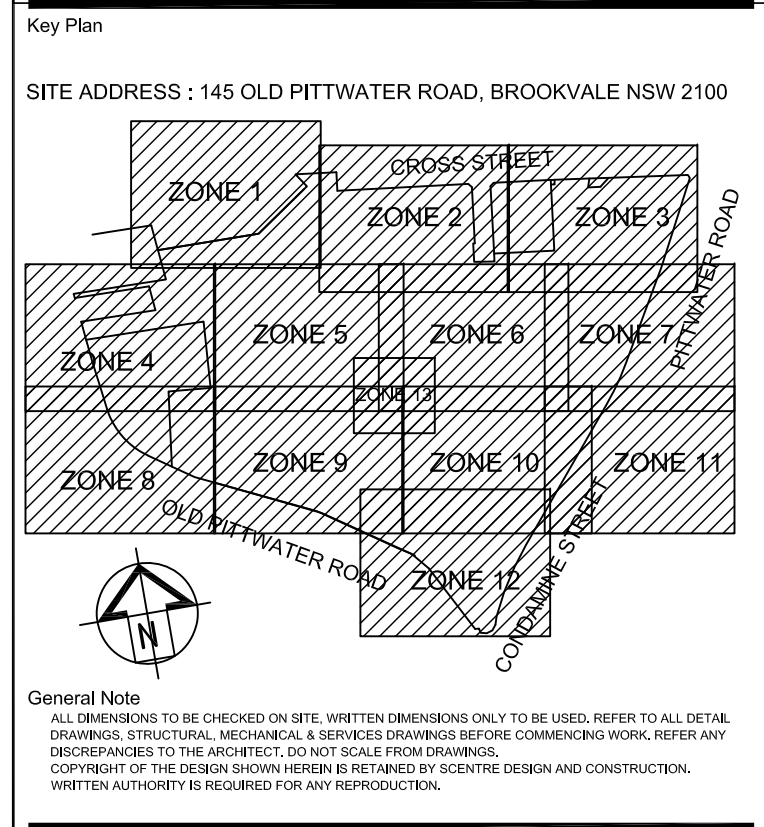


SCENTRE GROUP




Owner and Operator of *Westfield* in Australia and New Zealand

WARRINGAH

Scentre Design and Construction Pty Limited
85 Castlereagh Street, Sydney NSW 2000
Phone (02) 9358 7865 Fax (02) 9028 8500
GPO Box 4004 Sydney NSW 2001
ACN 000 267 265

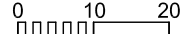EXTERNAL SIGN ETOUT PLAN TOTE No.3

Drawing Scale 1:200,50 @ A0	Scale Bar 1:1 @ A0 	
Drawn By	CAD Filename 16.1902.DWG	Plot Date ####
Project No.	Drawing No.	Revision
D11764	16.1902	B

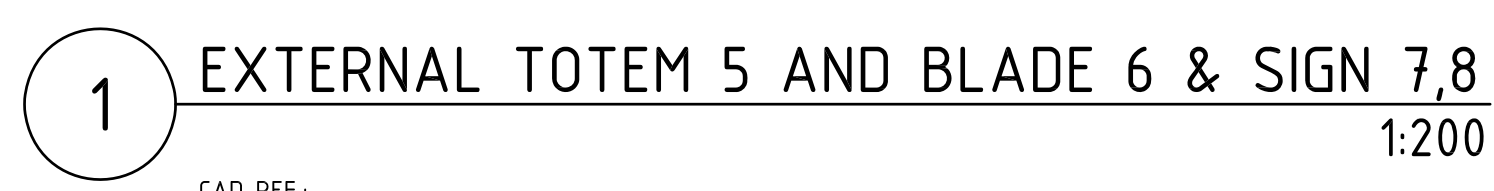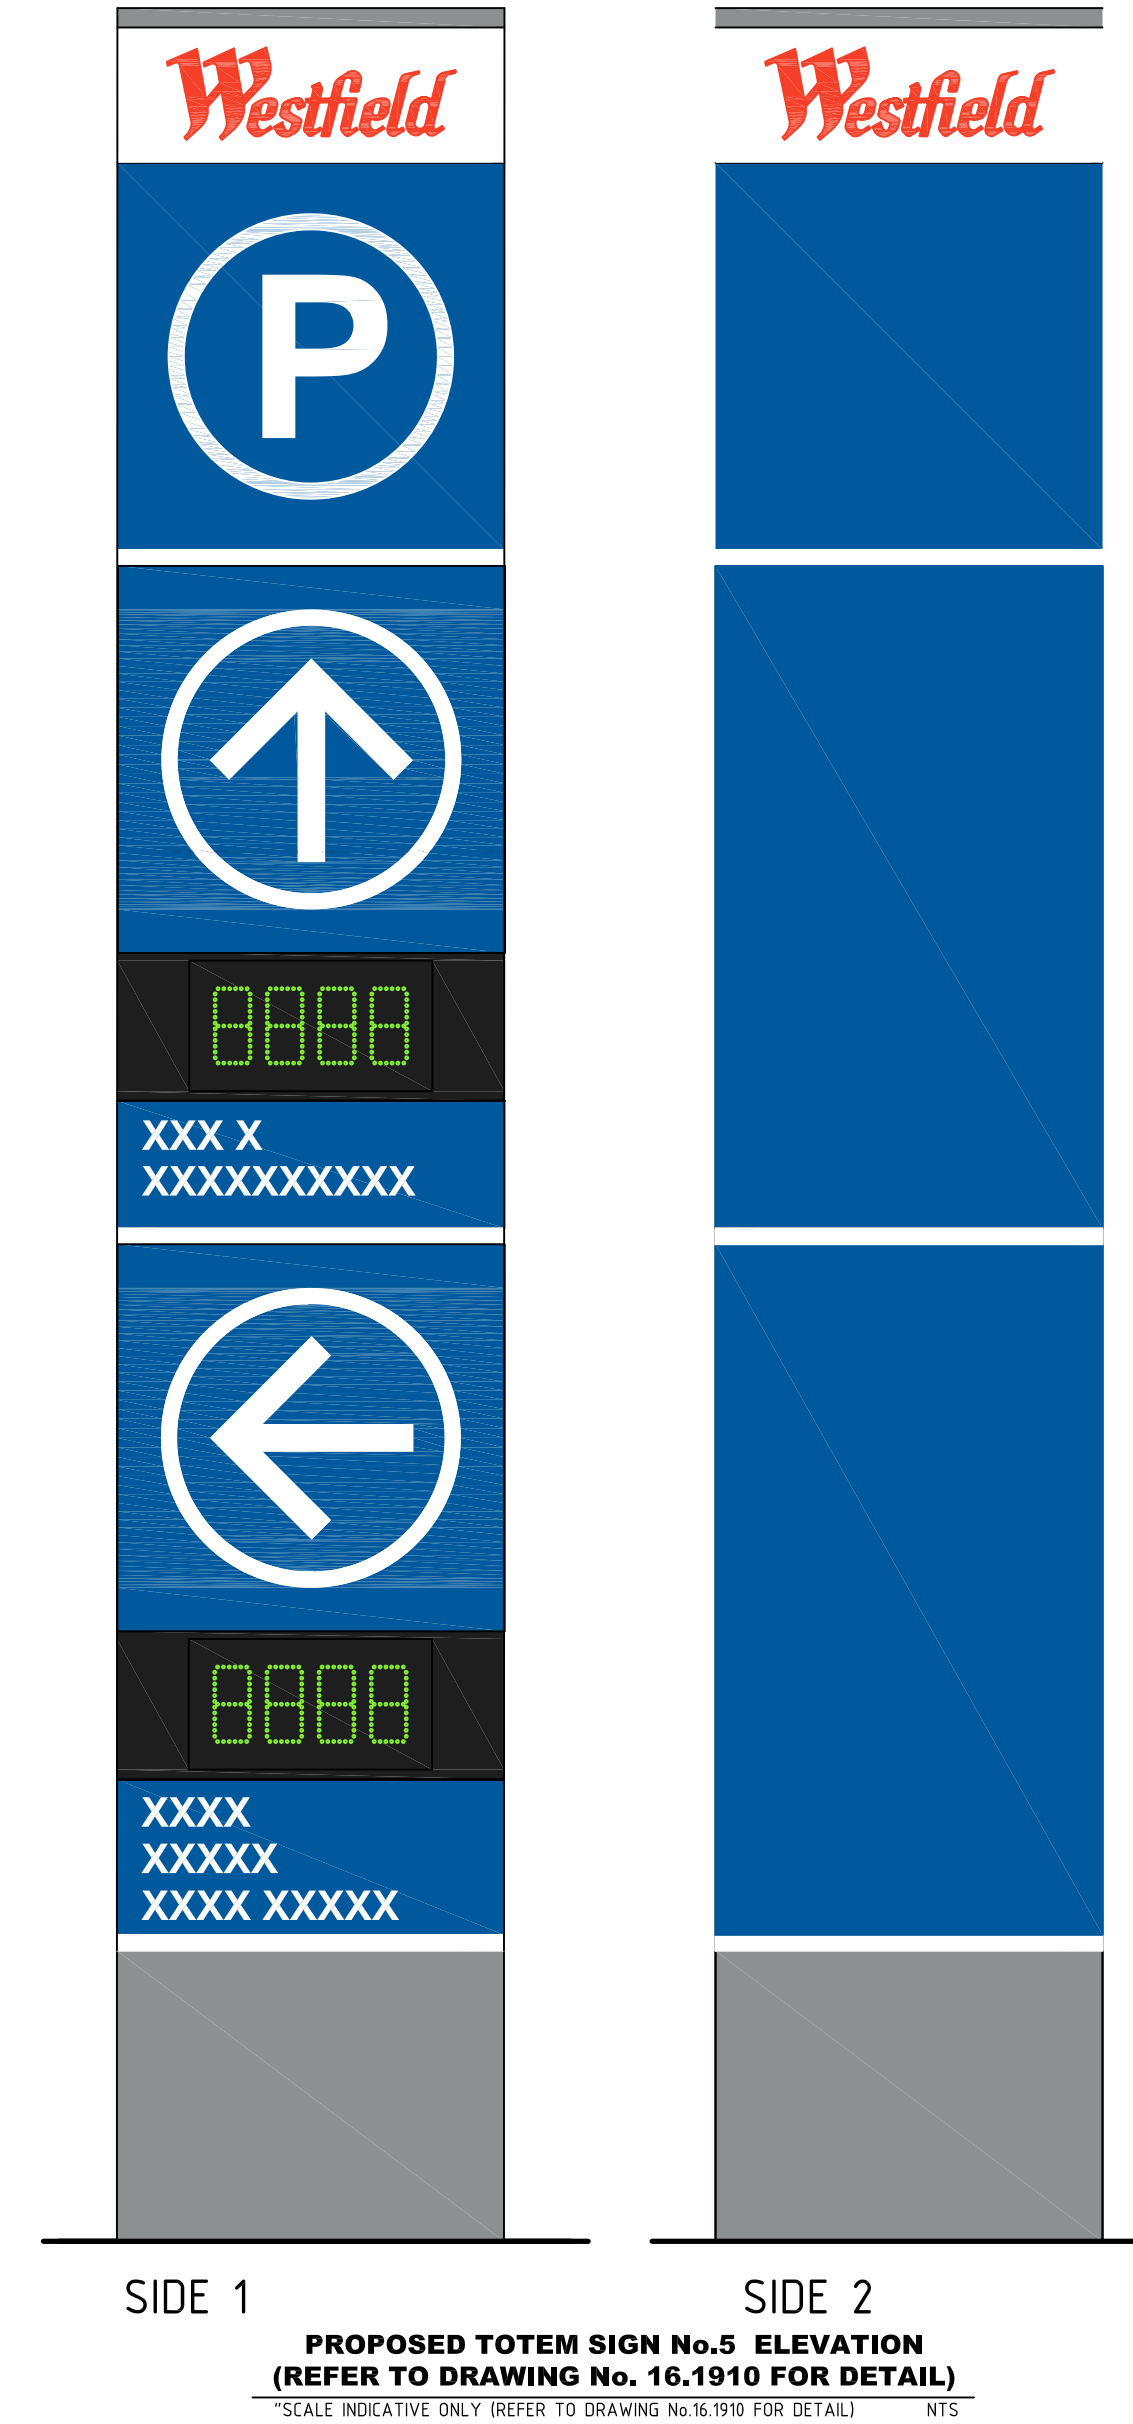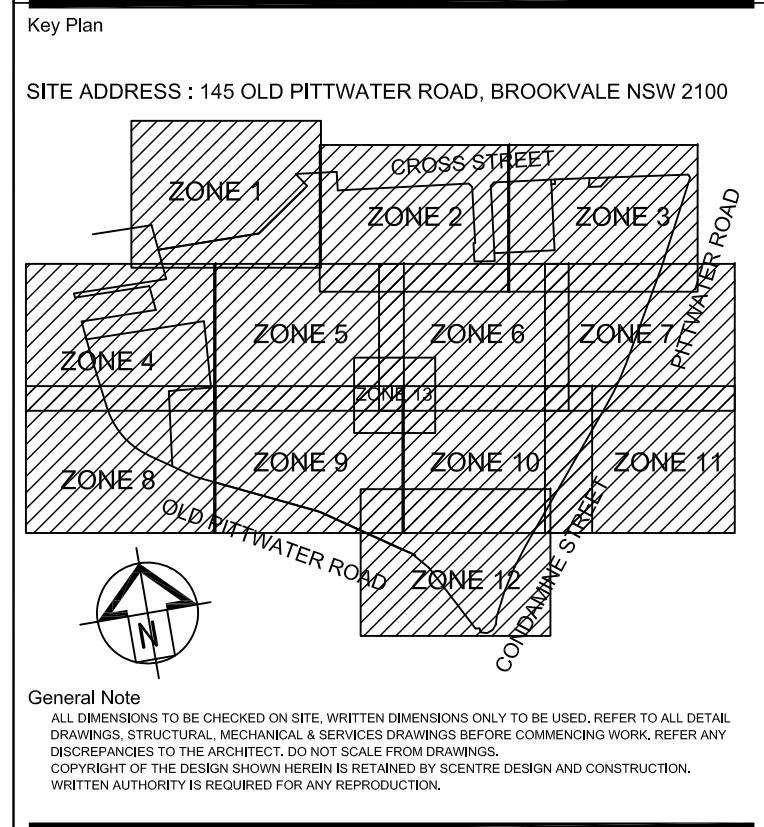[illegible]


SCENTRE GROUP

Owner and Operator of *Westfield* in Australia and New Zealand

WARRINGAH

Scentre Design and Construction Pty Limited
85 Castlereagh Street. Sydney NSW 2000
Phone (02) 9358 7865 Fax (02) 9028 8500
GPO Box 4004 Sydney NSW 2001
ACN 000 267 205

**EXTERNAL SIGN
SETOUT PLAN - TOTEM No.5
AND BLADE 6 & SIGN 7,8**

Drawing Scale 1:200,50 @ A0		Scale Bar 1:1 @ A0 	
Drawn By 	CAD Filename 16.1903.DWG	Plot Date ####	
Project No.	Drawing No.	Revision	

D11764	16.1903	C
--------	----------------	---

DEVELOPMENT APPLICATION



PROPOSED PHOTO VIEW 'B' - SIGN No.12

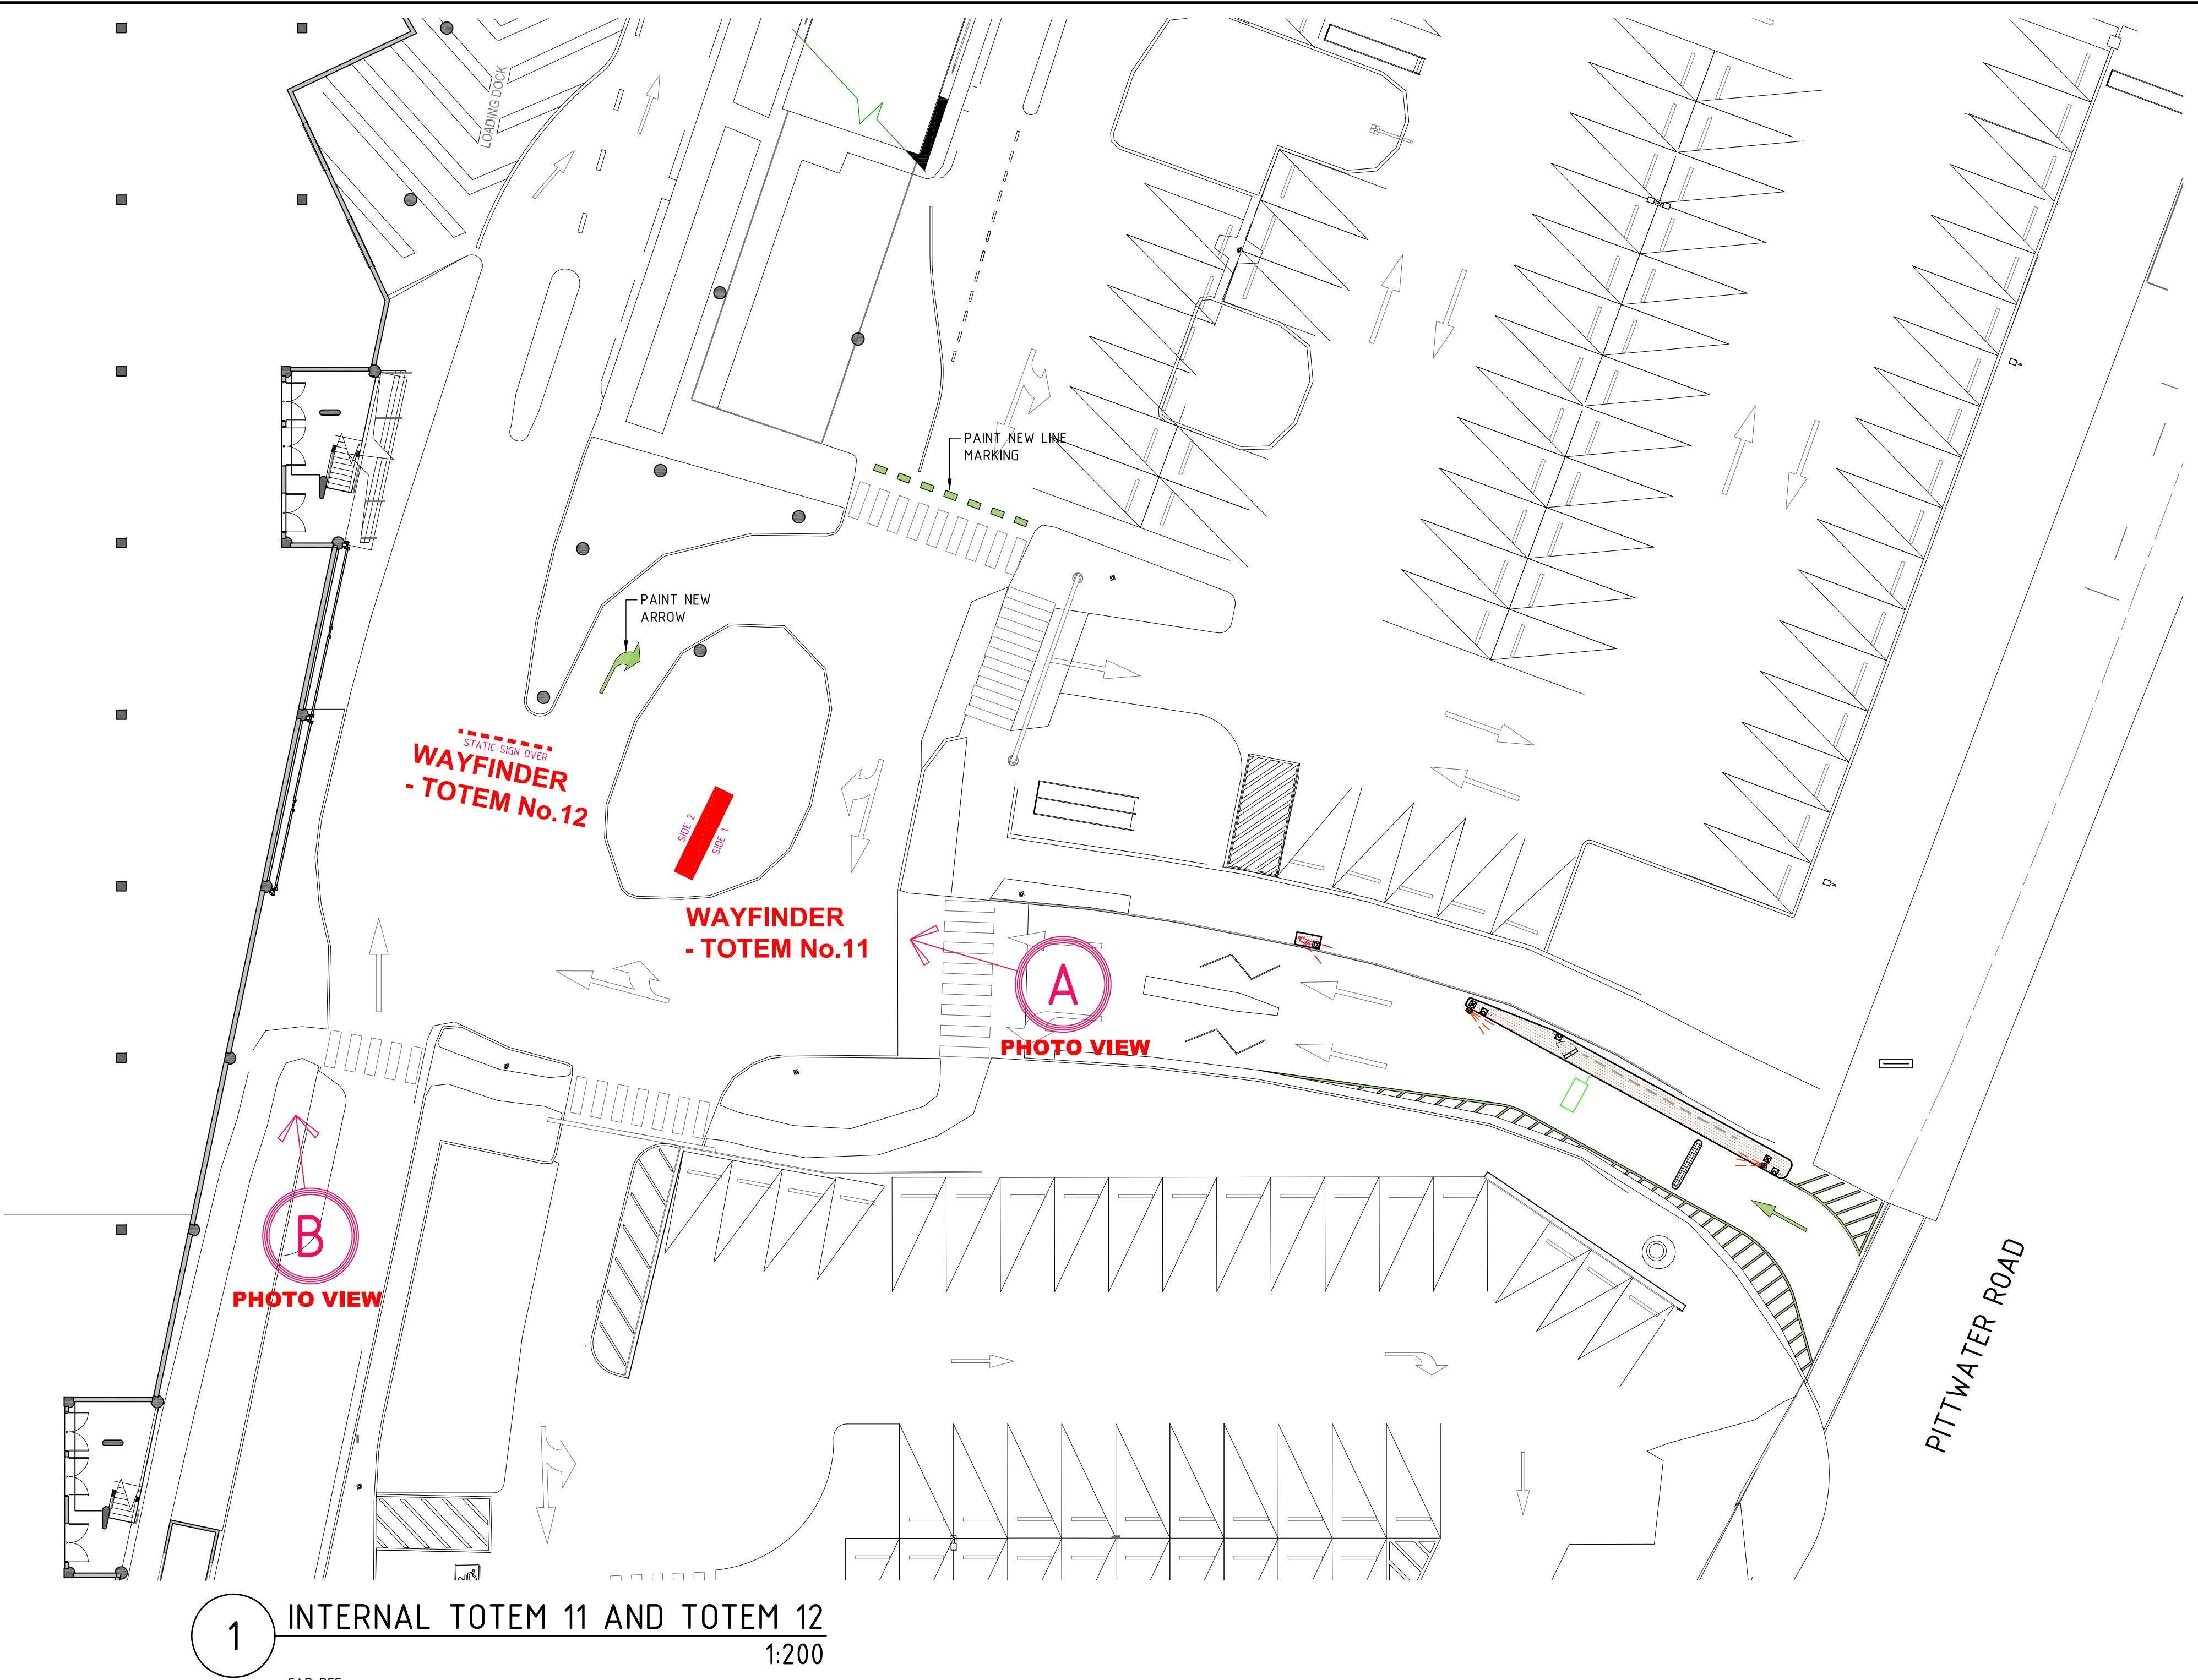


EXISTING PHOTO VIEW 'B' - SIGN No.12


WAY OUT PITTWATER ROAD

PROPOSED WALL SIGN No.12 ELEVATION
(REFER TO DRAWING No. 16.1910 FOR DETAIL)

*SCALE INDICATIVE ONLY (REFER TO DRAWING No.16.1910 FOR DETAIL)




INTERNAL TOTEM 11 AND TOTEM 12
1:200

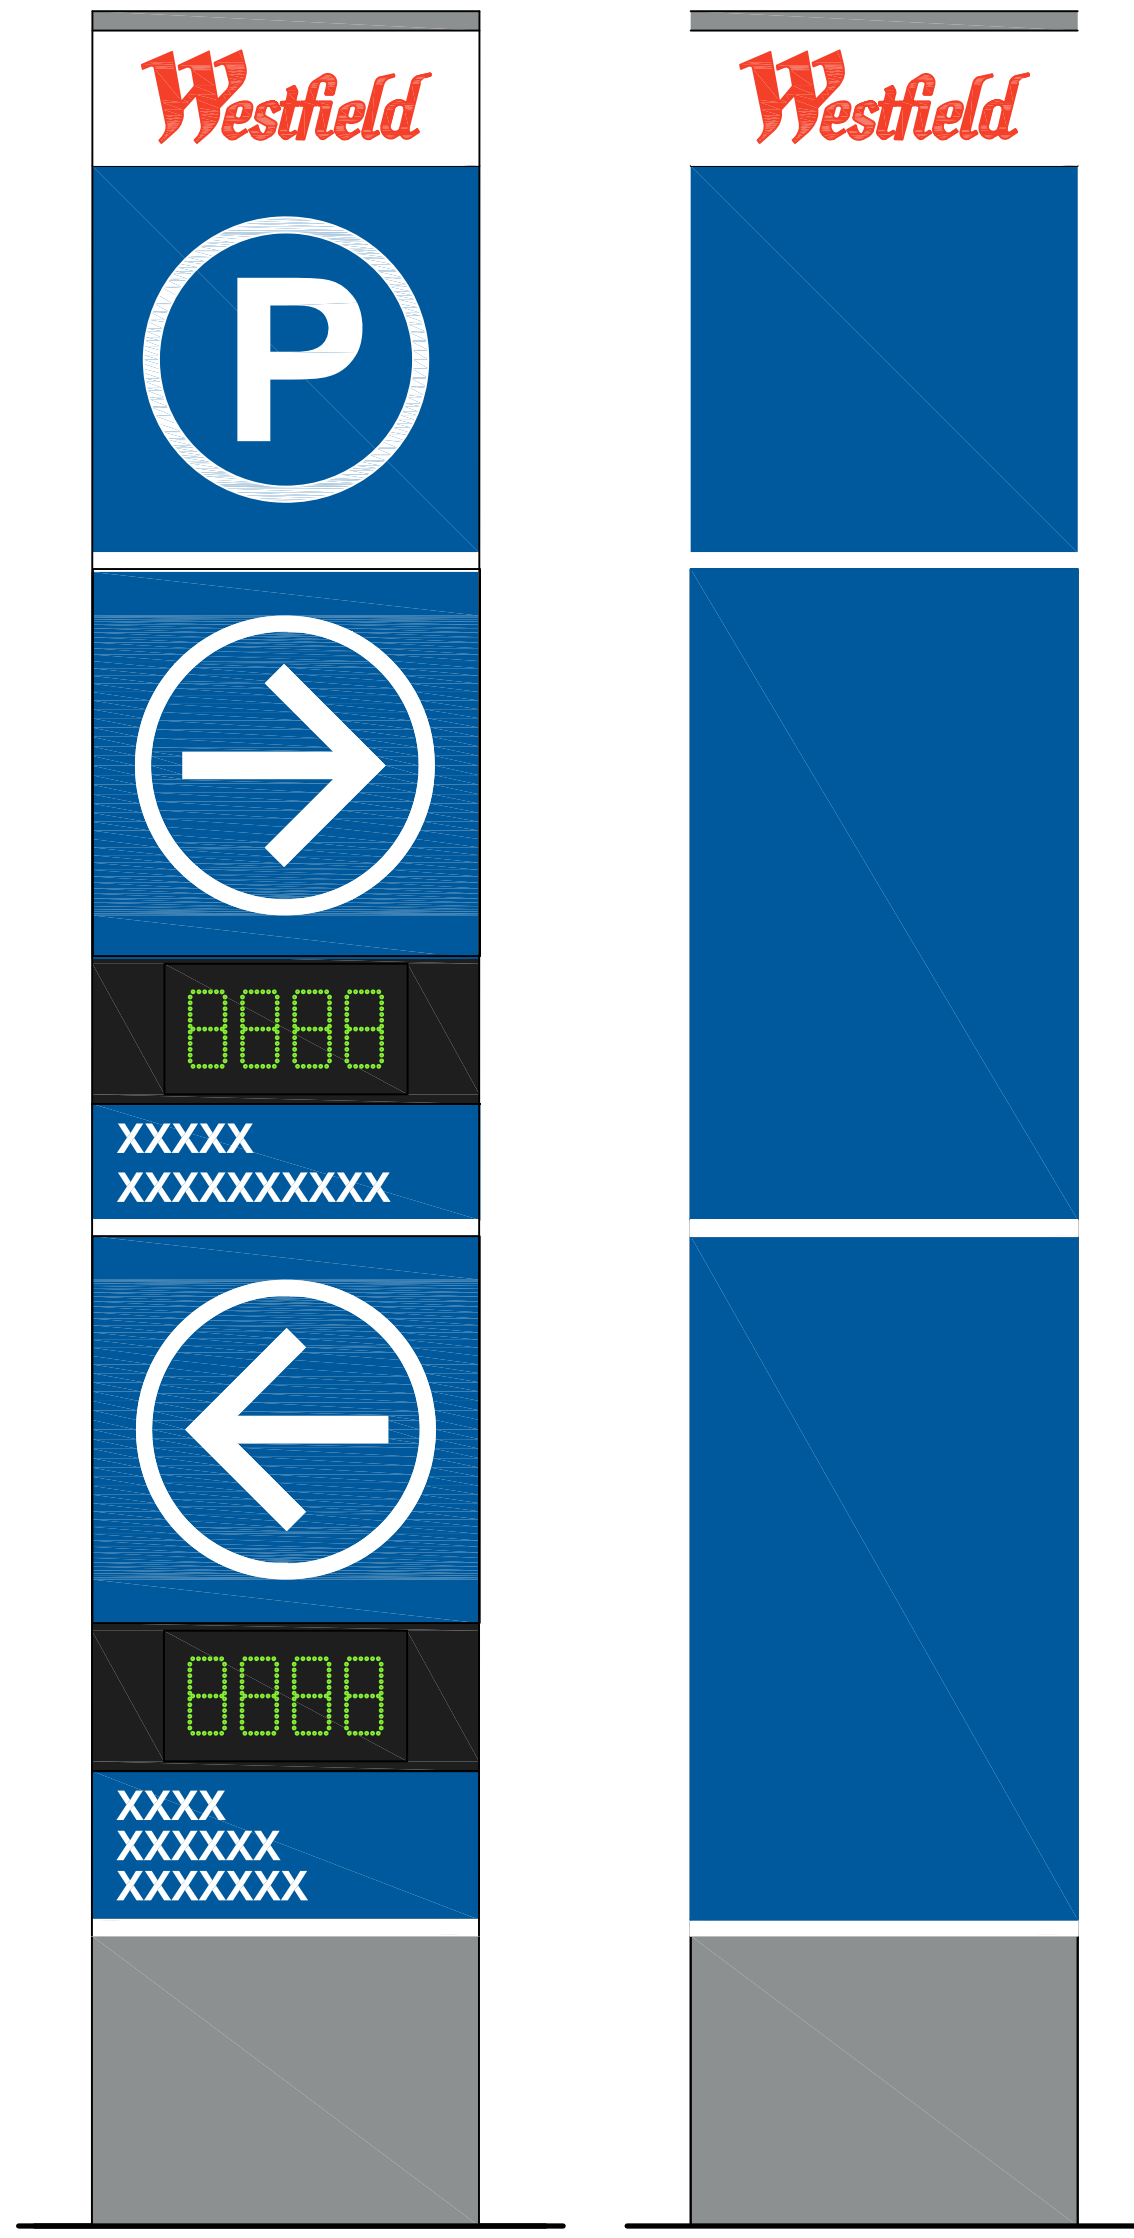

PROPOSED TOTEM SIGN No.11 ELEVATION
(REFER TO DRAWING No. 16.1910 FOR DETAIL)



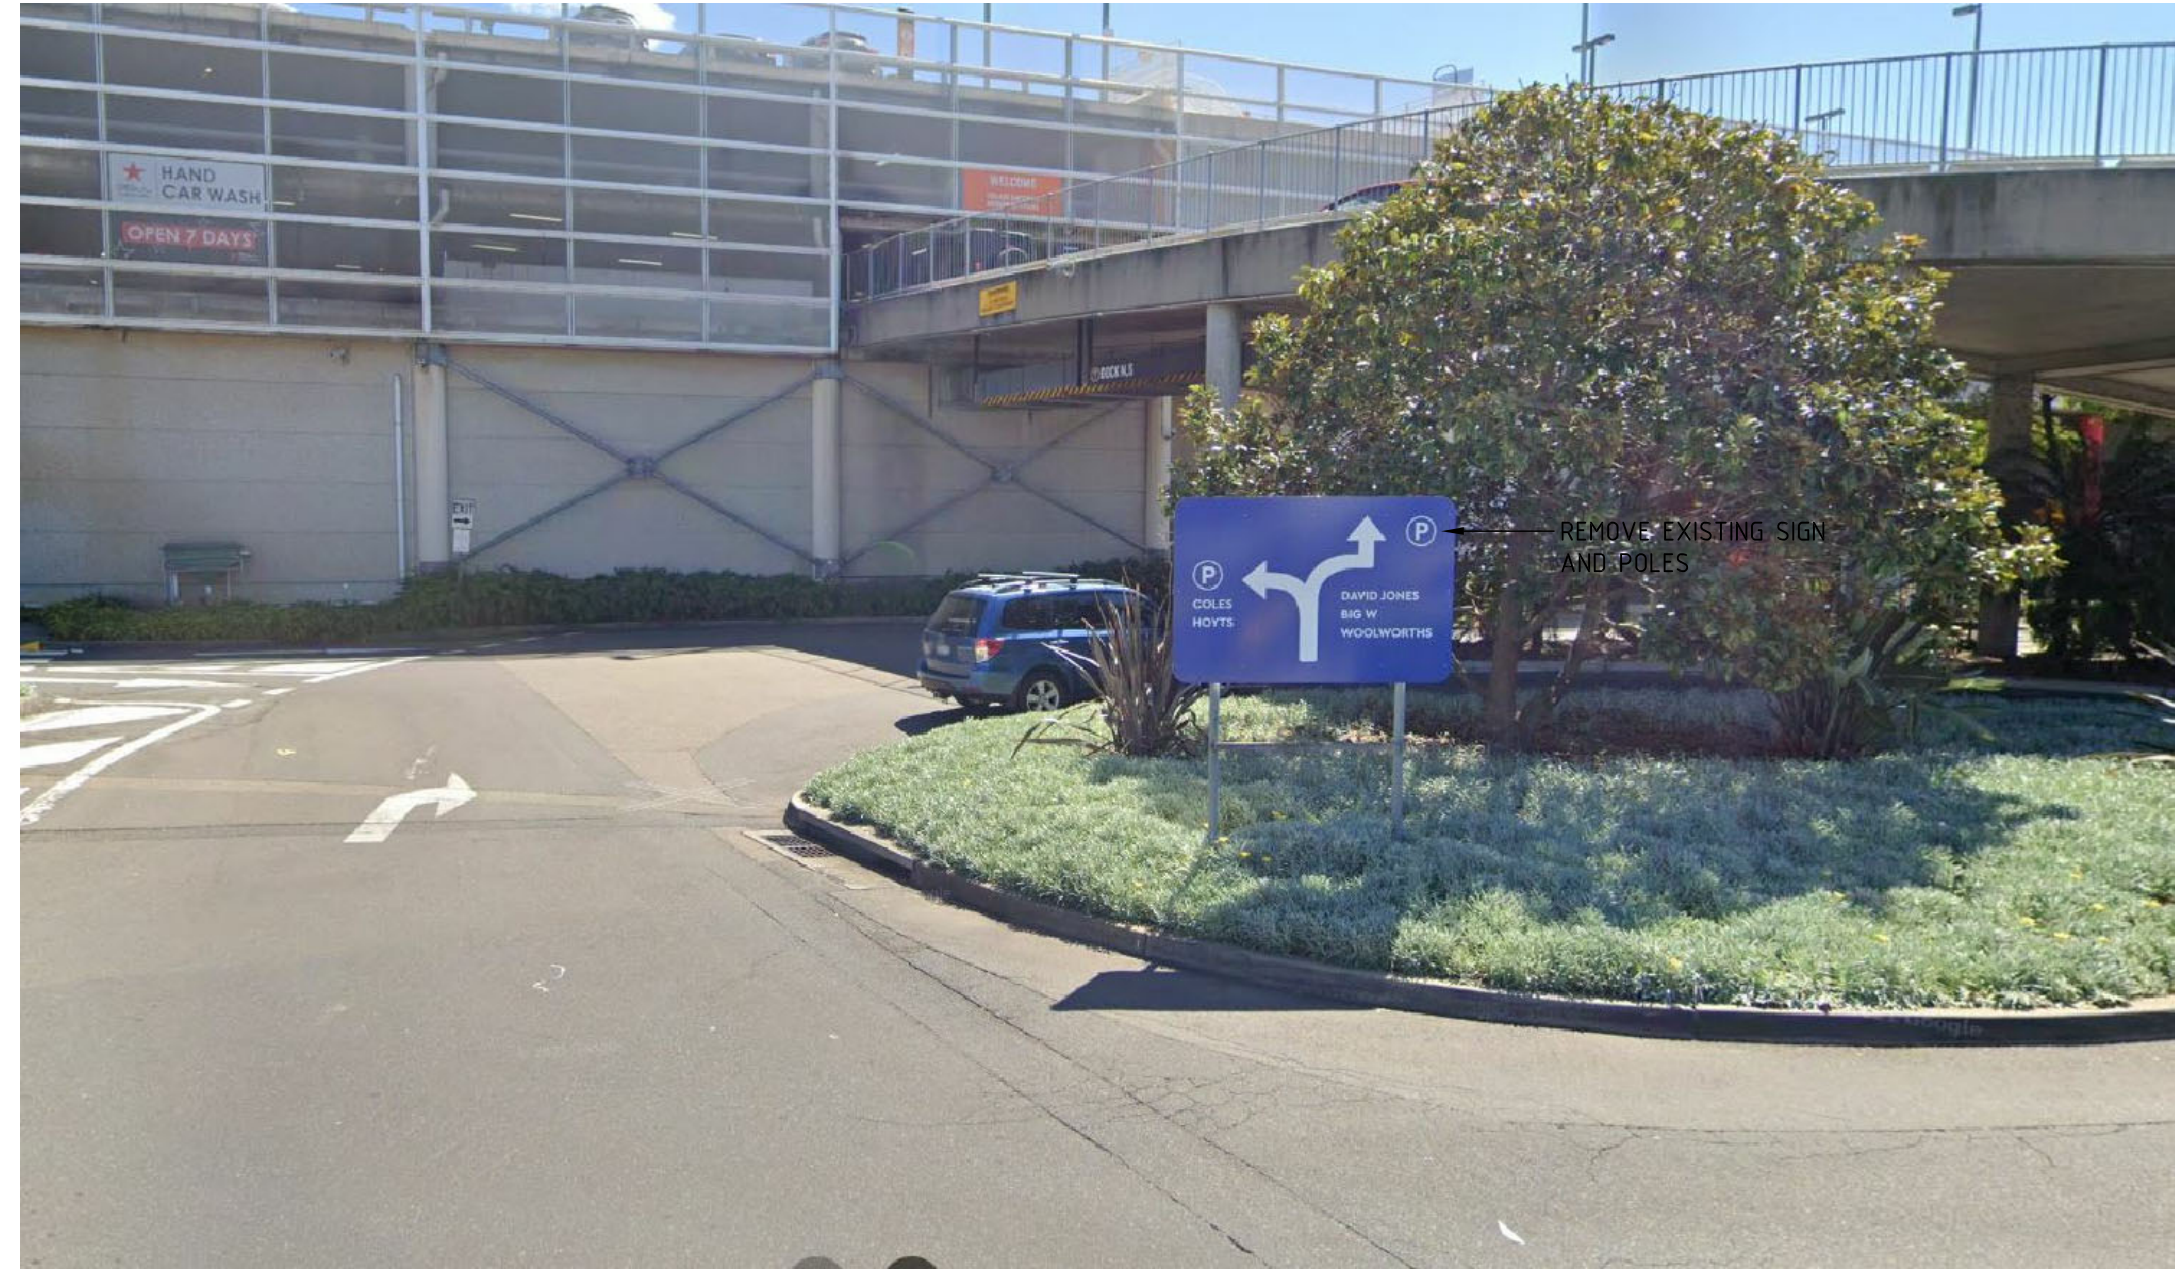PROPOSED PHOTO VIEW 'A' - SIGN No.11



EXISTING PHOTO VIEW 'A' - SIGN No.11

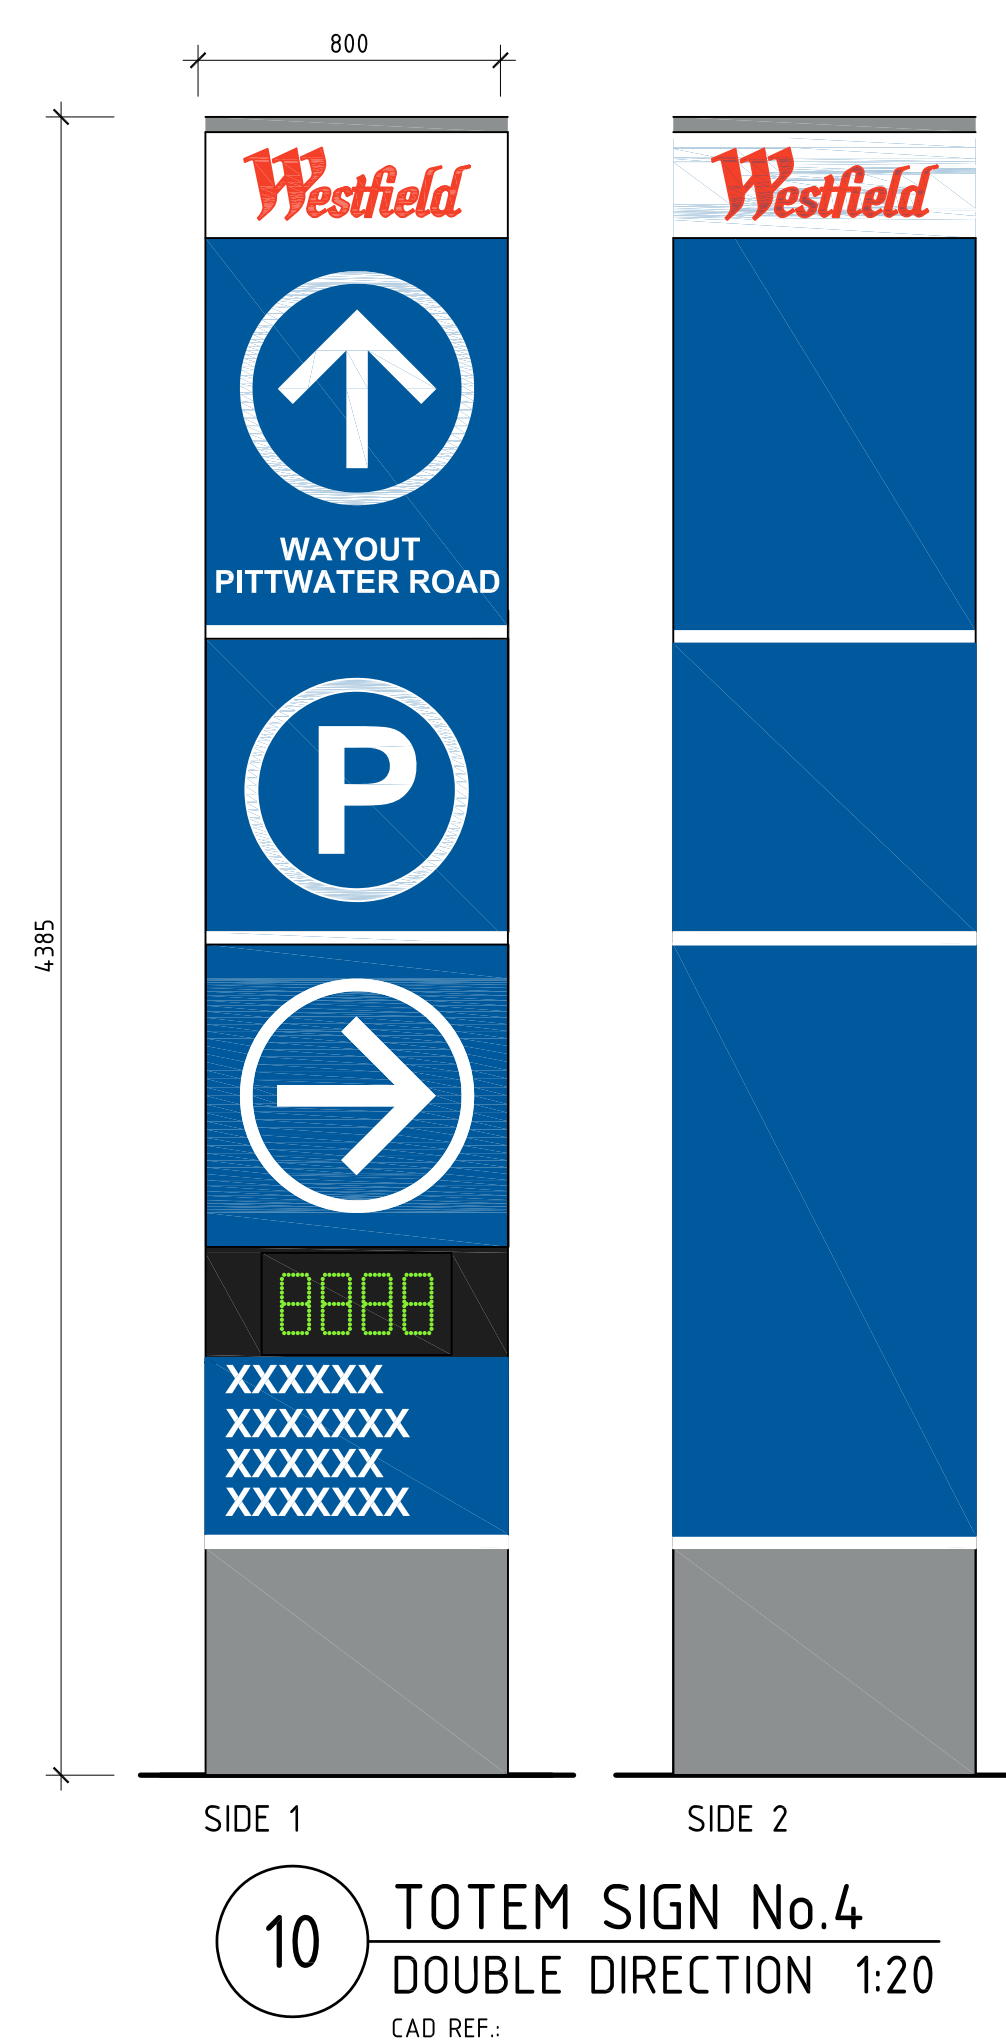
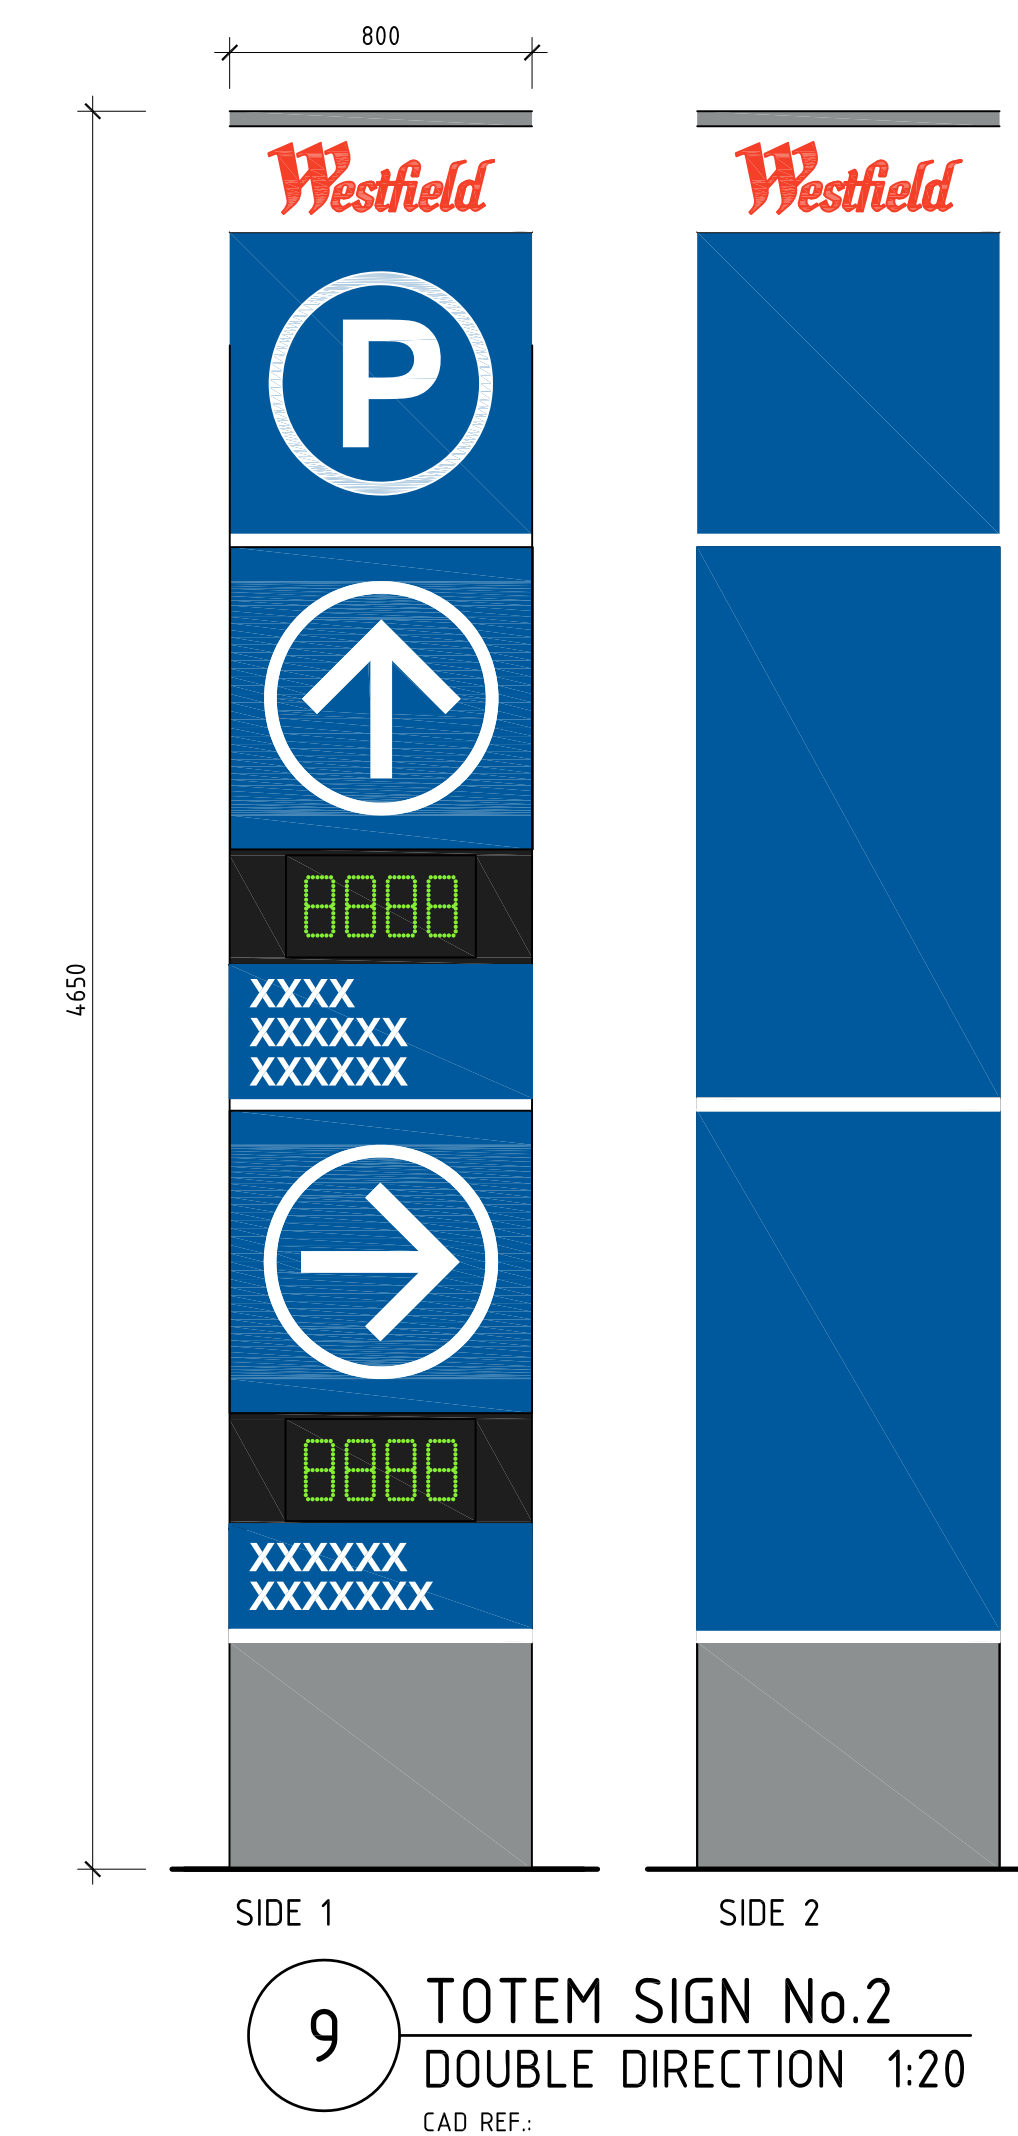
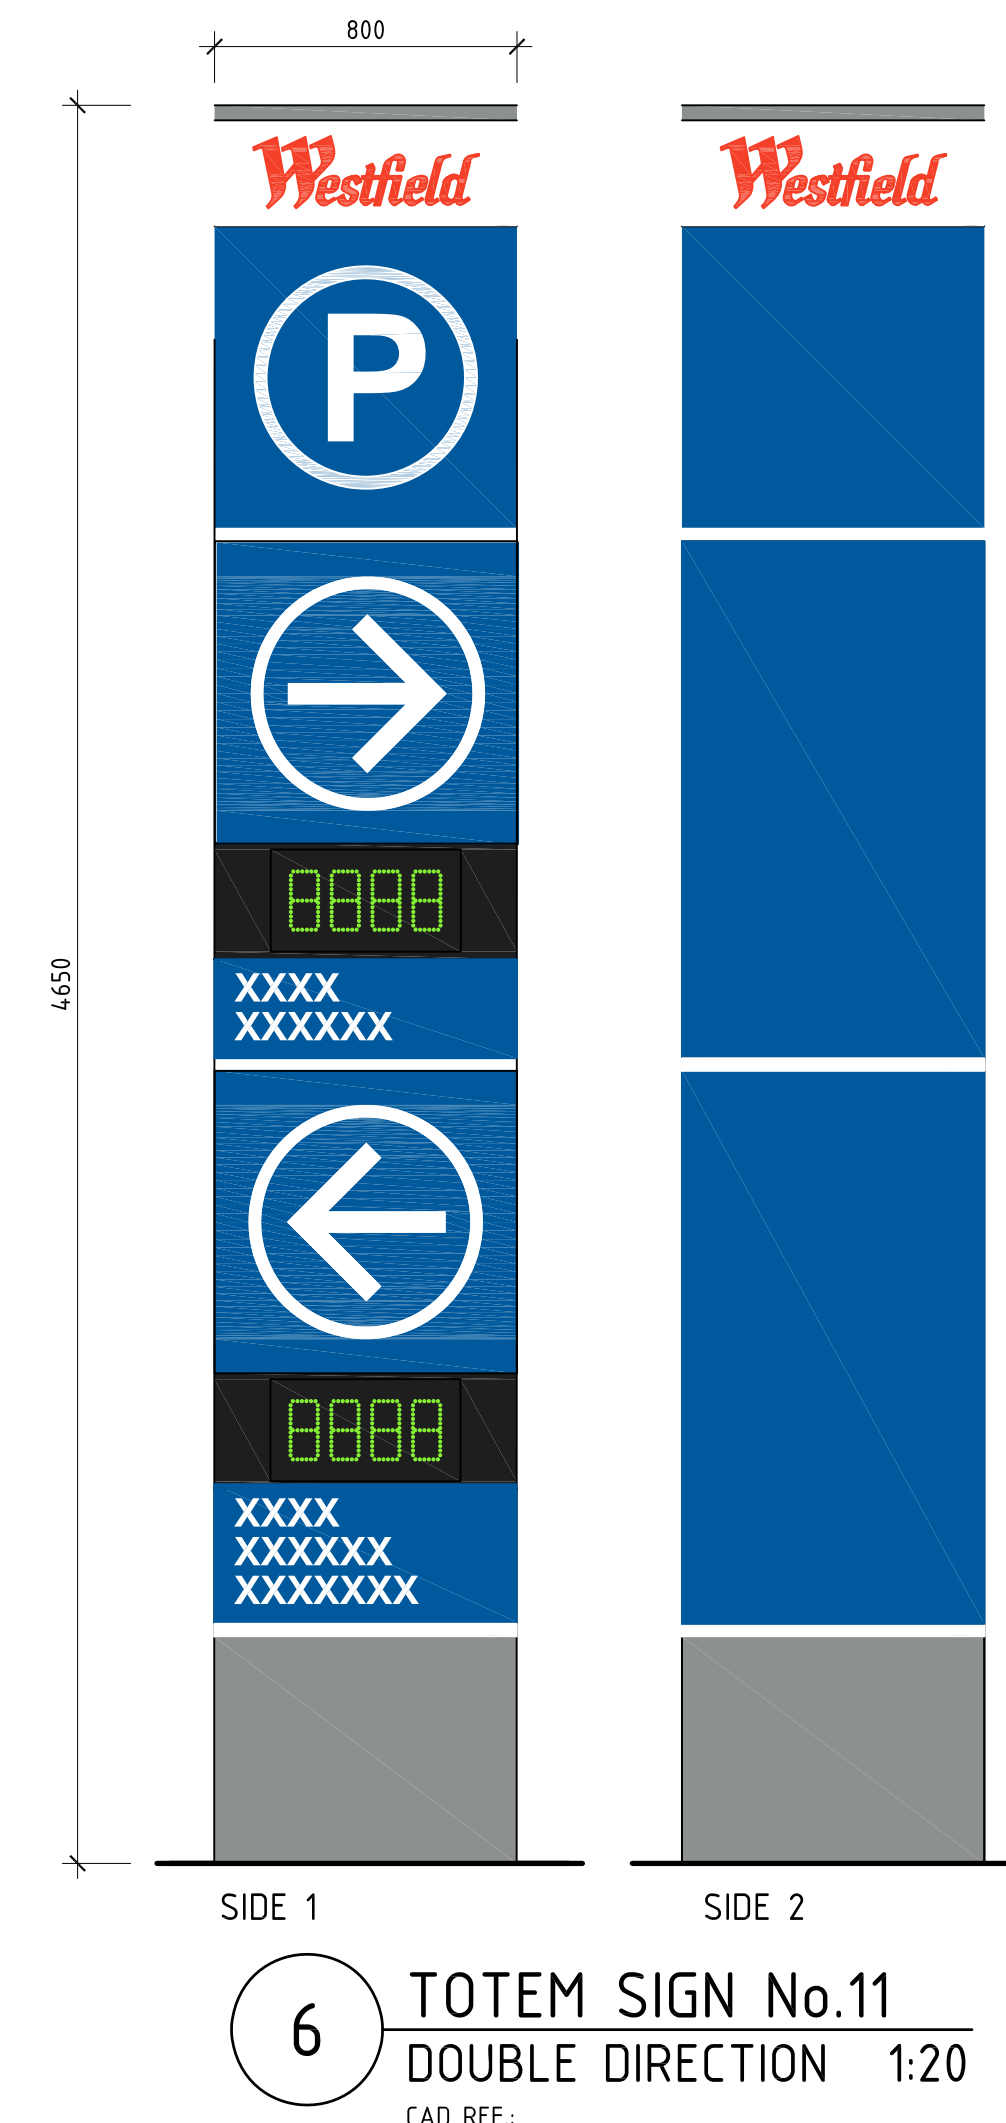
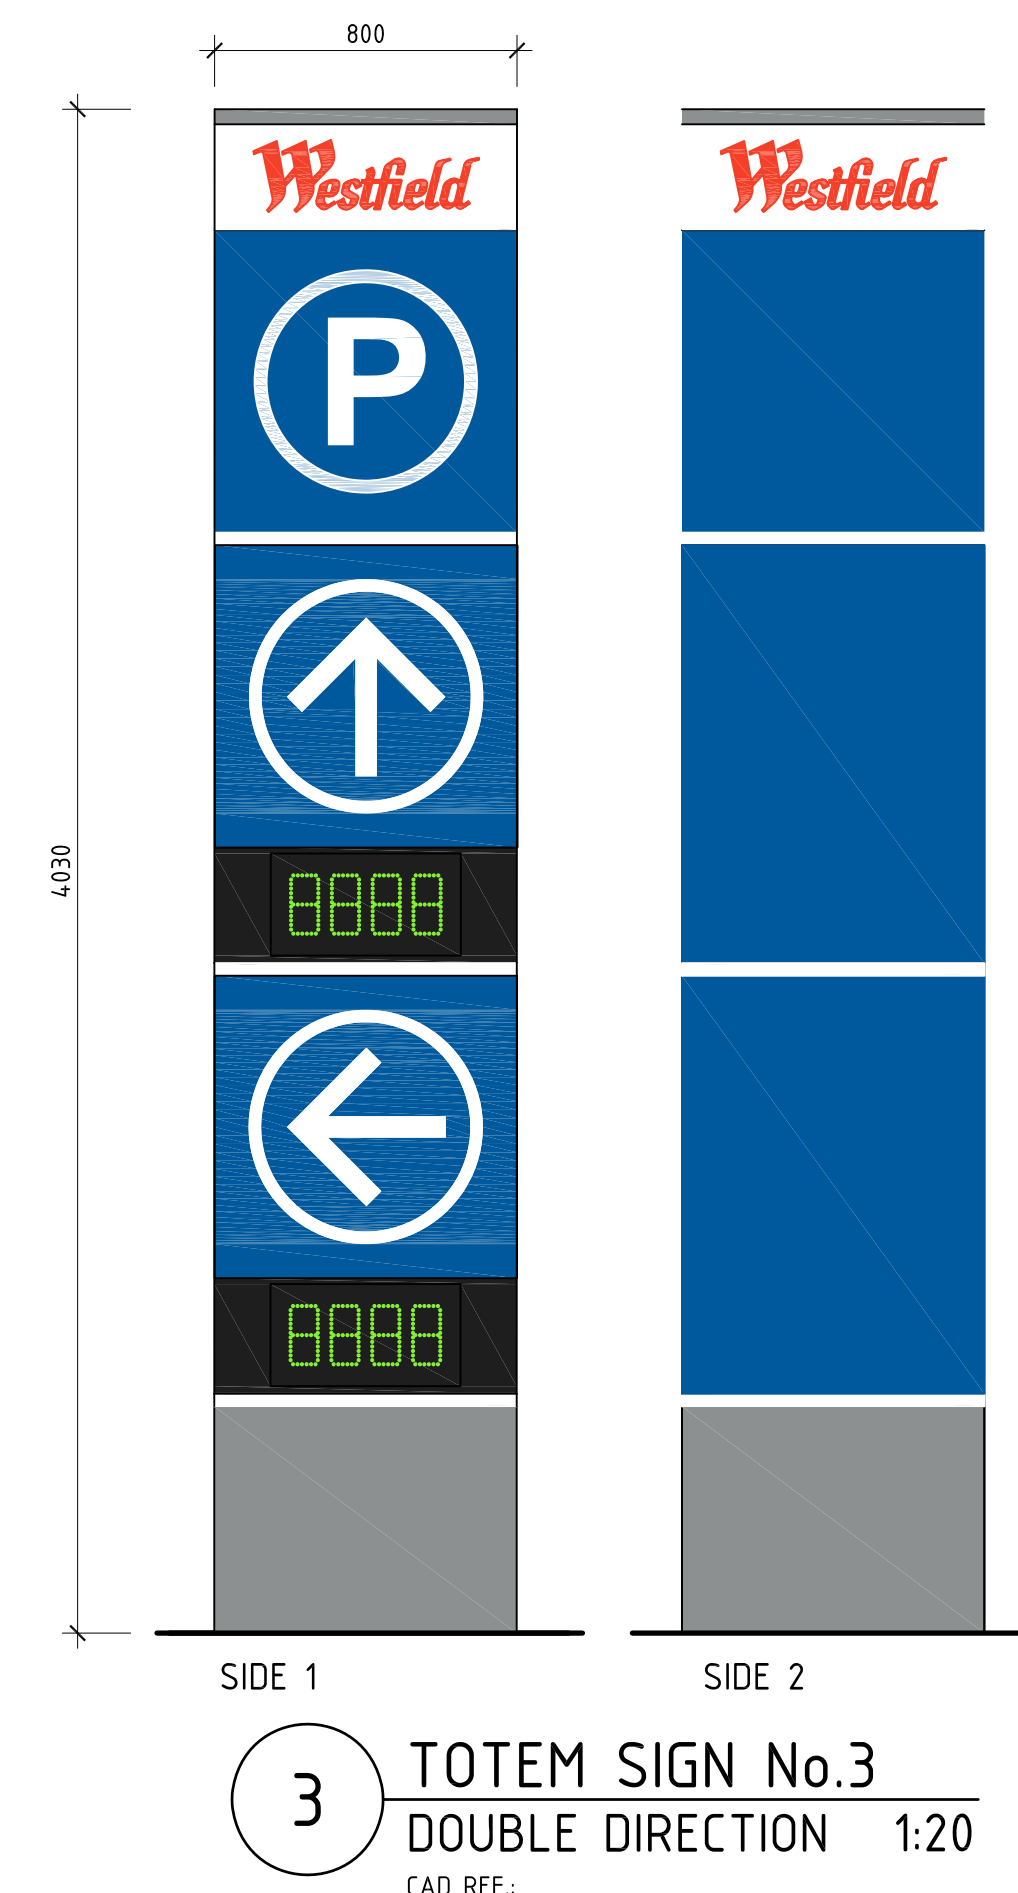
SCENTRE GROUP

WARRINGAH

Scentre Design and Construction Pty Limited
85 Castlereagh Street, Sydney NSW 2000
Phone (02) 9558 7865 Fax (02) 9558 8500
GPO Box 4004 Sydney NSW 2001
ACN 090 287 265

EXTERNAL SIGN
SETOUT PLAN
TOTEM 11 & TOTEM 12

Drawing Scale: 1:200
Scale Bar: 0 20 40 60
Drawn By: CAD File Name: 16.1905.DWG
Project No.: D11764
Drawing No.: 16.1905
Revision: A

[illegible]

A	20/12/2024	JG	LC	ISSUE FOR DA
Row	Date	By	Chk	Description

Key Plan

General Note
ALL DIMENSIONS TO BE CHECKED ON SITE. WRITTEN DIMENSIONS ONLY TO BE USED. REFER TO ALL DETAIL DRAWINGS, STRUCTURAL, MECHANICAL & SERVICES DRAWINGS BEFORE COMMENCING WORK. REFER ANY DISCREPANCIES TO THE ARCHITECT. DO NOT SCALE FROM DRAWINGS.
COPYRIGHT OF THE DESIGN SHOWN HEREIN IS RETAINED BY SCENTRE DESIGN AND CONSTRUCTION. WRITTEN AUTHORITY IS REQUIRED FOR ANY REPRODUCTION.

SCENTRE GROUP

Owner and Operator of **Westfield** in Australia and New Zealand

WARRINGAH


Scentre Design and Construction Pty Limited
85 Castlereagh Street, Sydney NSW 2000
Phone (02) 9358 7865 Fax (02) 9028 8500
GPO Box 4004 Sydney NSW 2001
ACN 000 267 265

Title _____

EXTERNAL SIGN DETAILS

Drawing Scale as shown

Scale Bar 1:1 @ A0






0 10 20 30 40 50


Drawn By	CAD Filename	Plot Date
	16.1910.DWG	####

Project No.	Drawing No.	Revision
D11364	16 1910	A

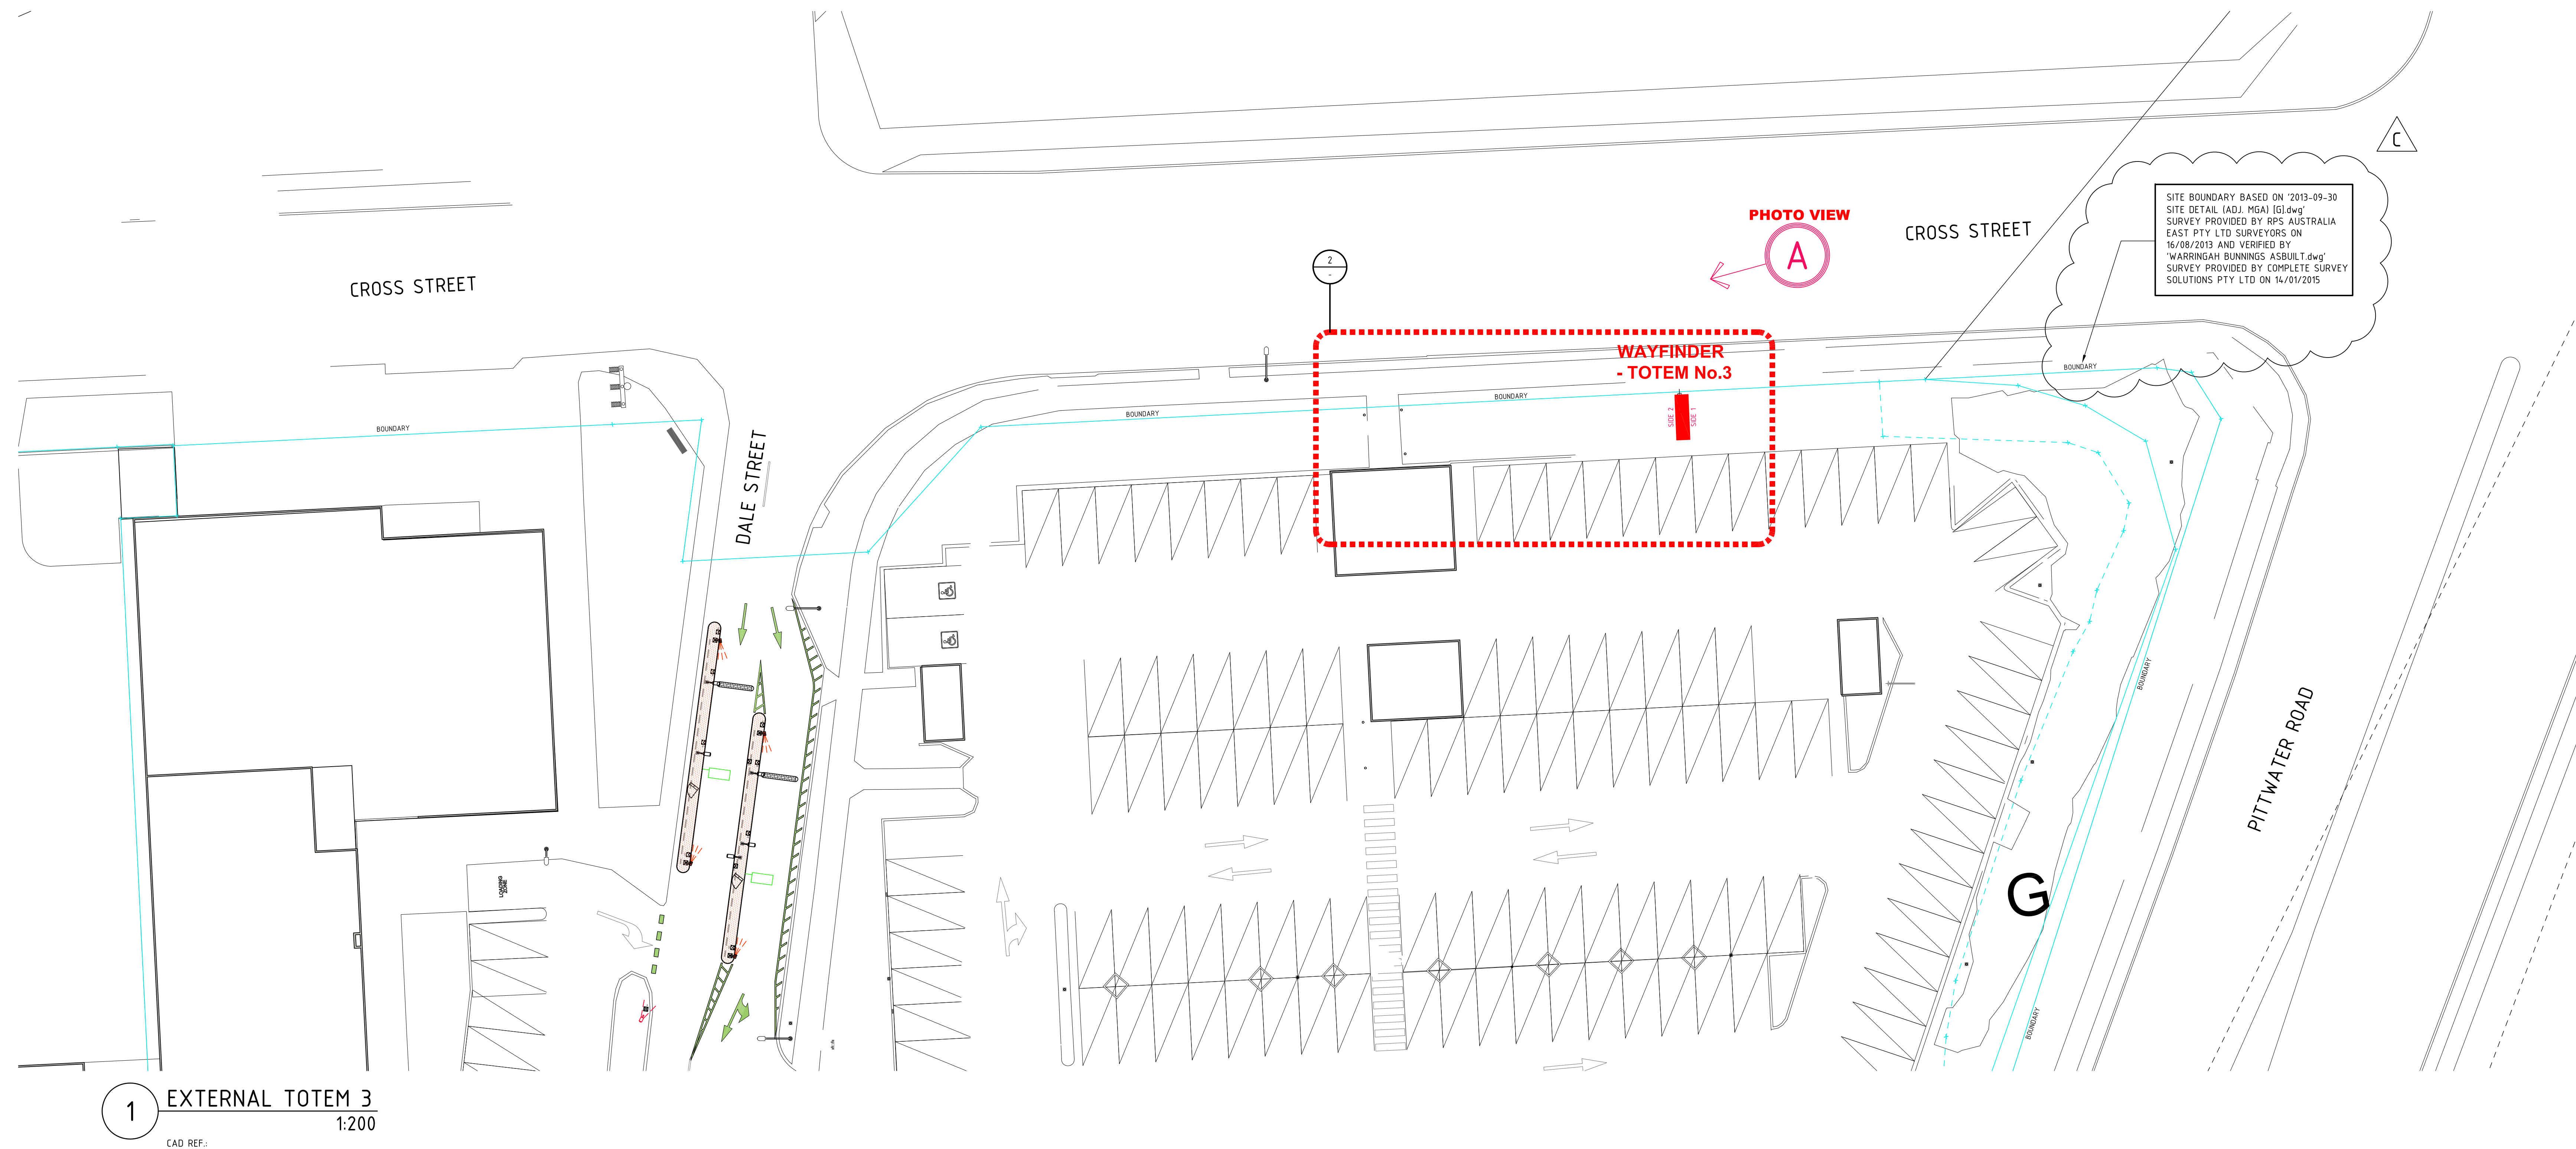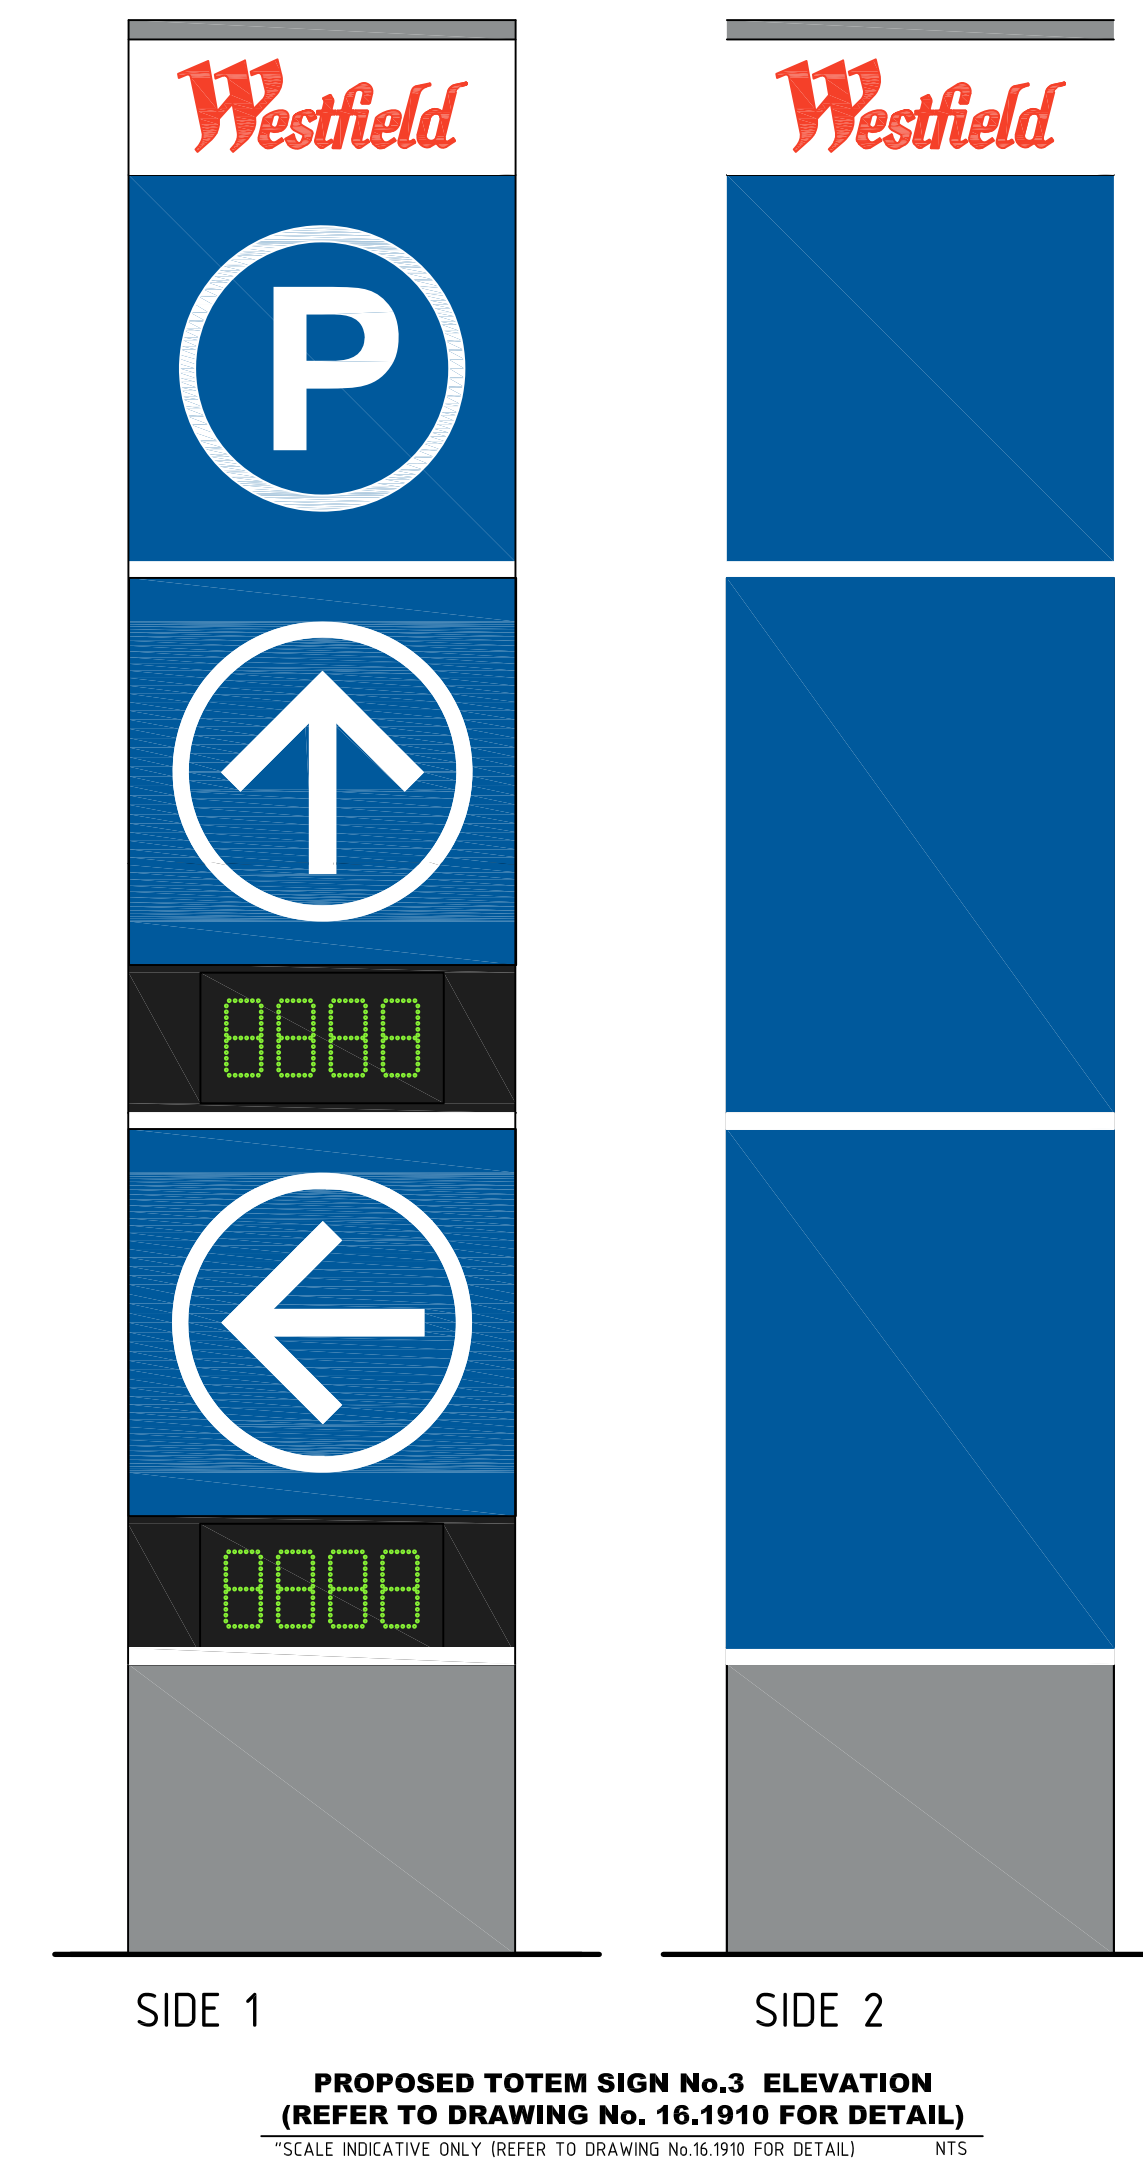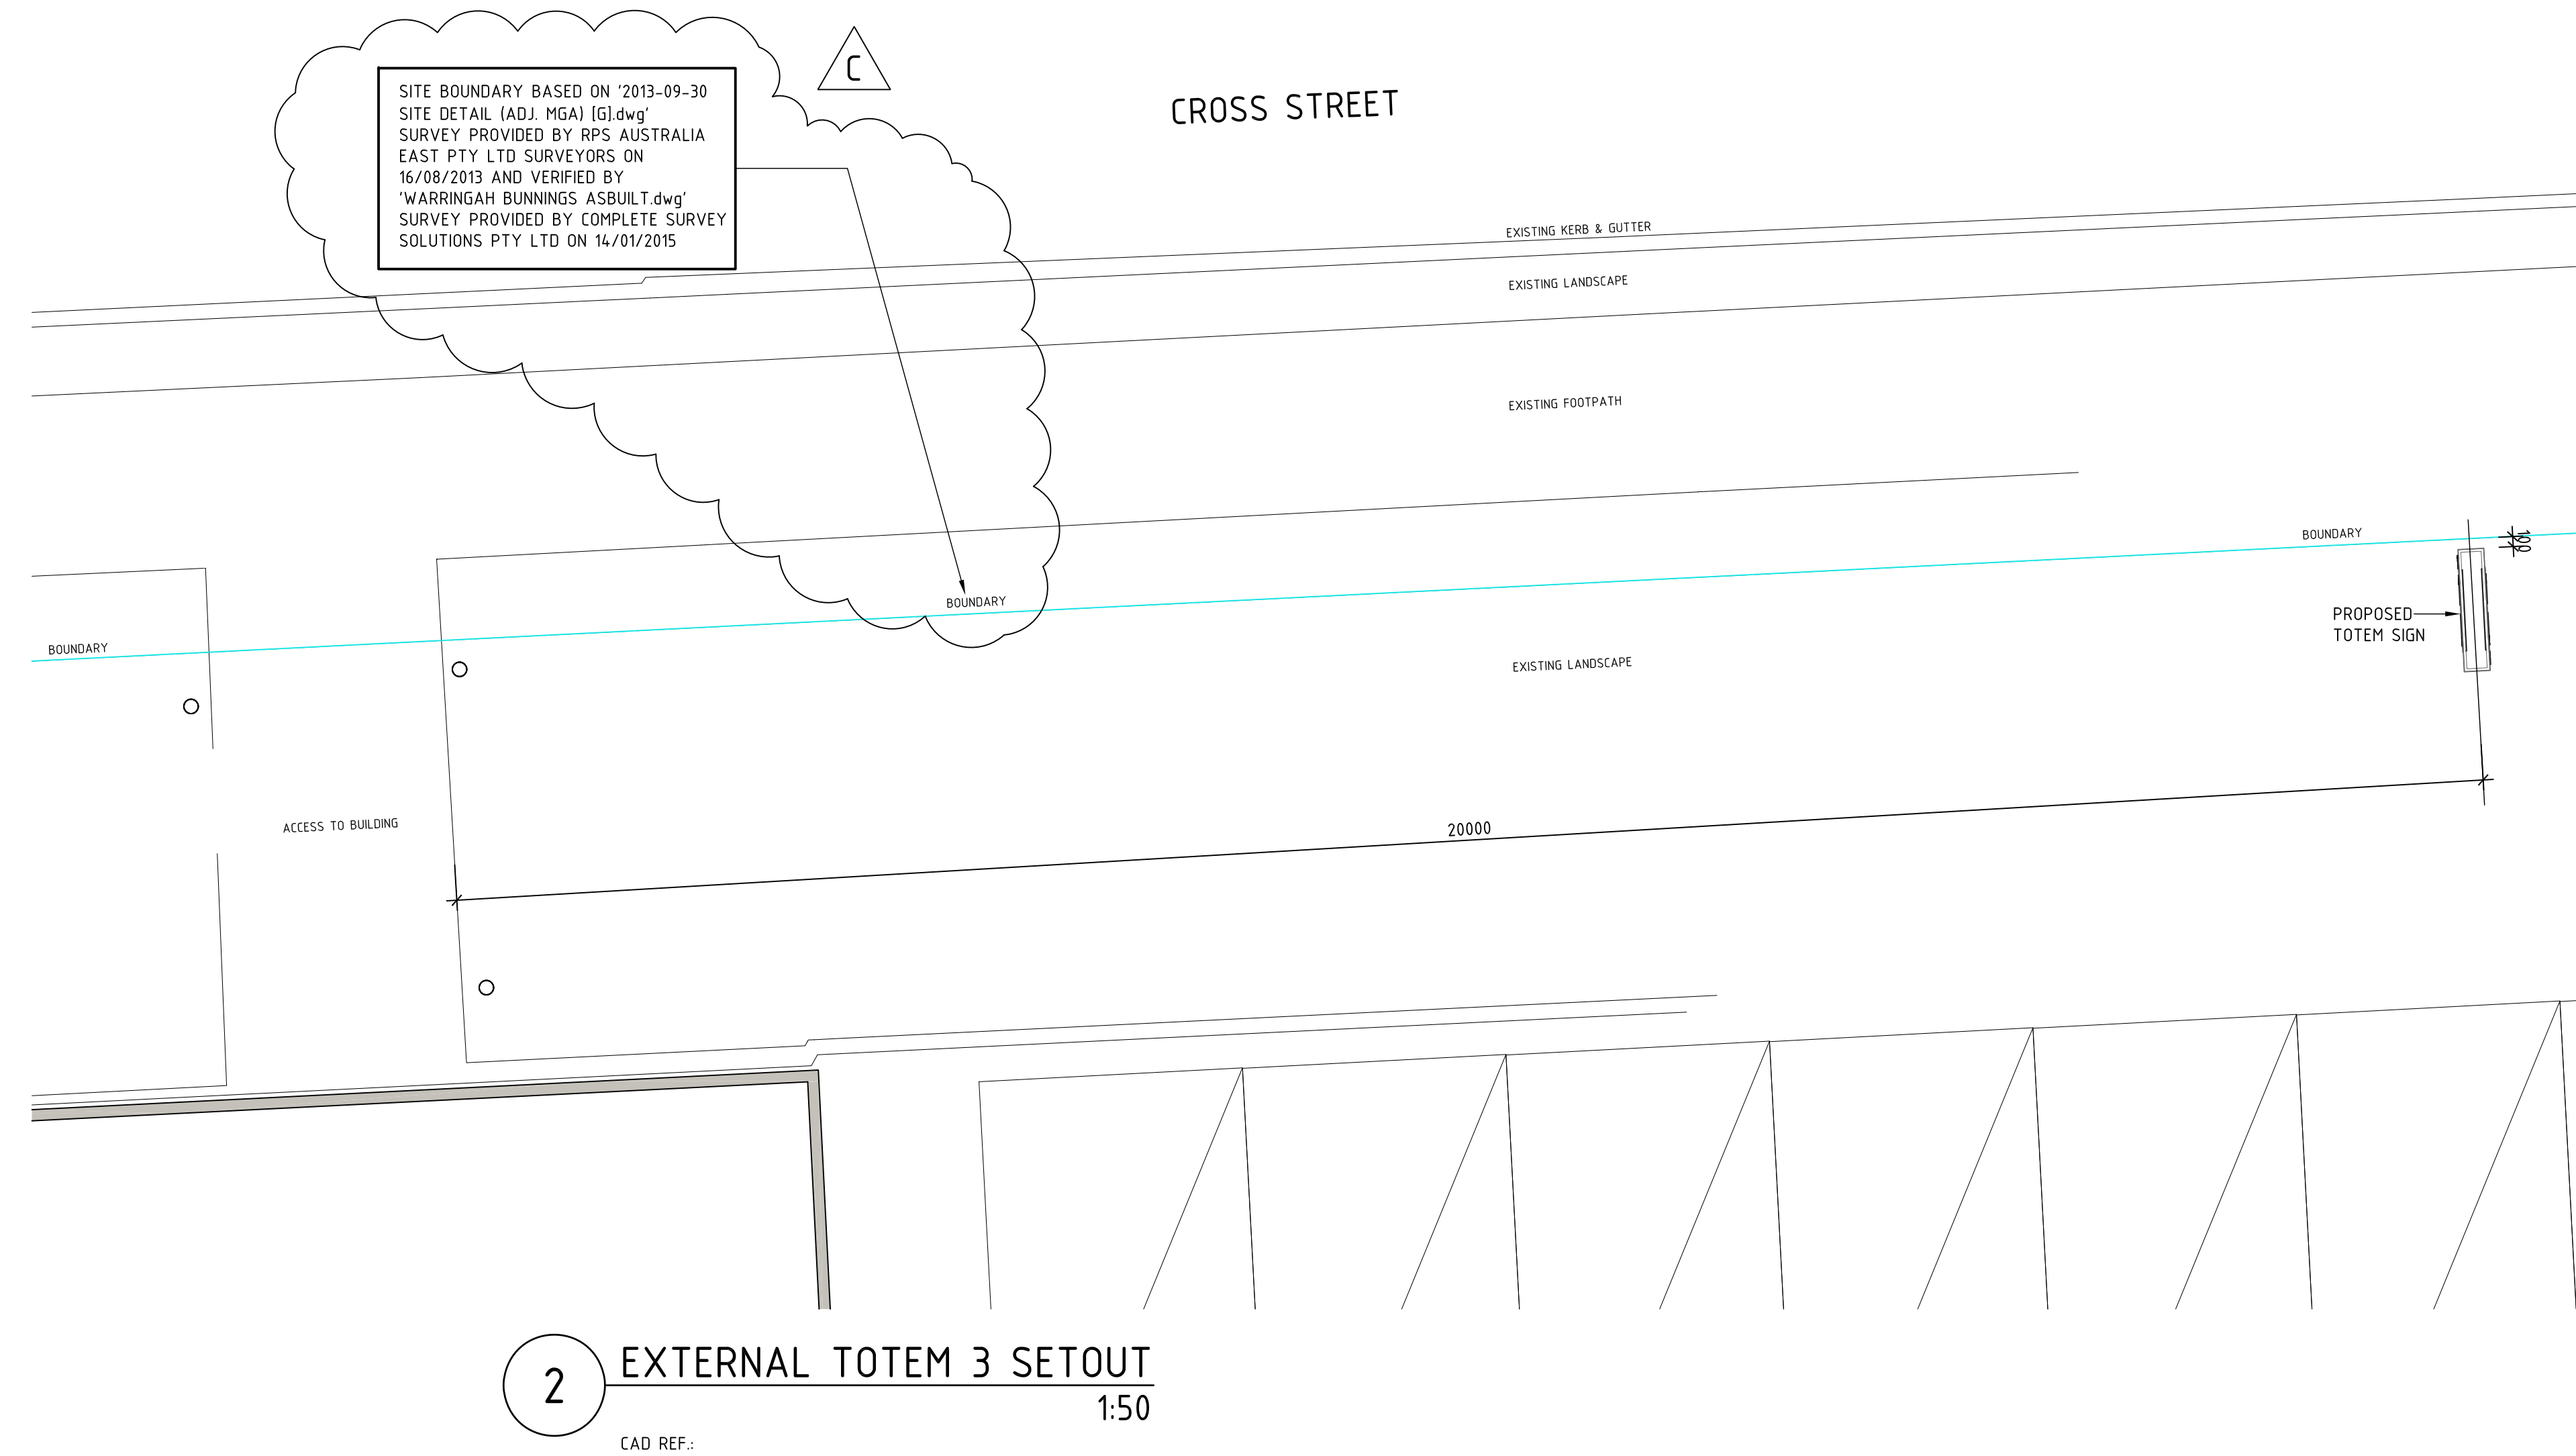DEVELOPMENT APPLICATION

[illegible]

C	20/01/2025	JG	LC	BOUNDARY NOTE ADDED
B	16/01/2025	JG	LC	WAYFINDER NO.3 SETOUT & BOUNDARY ADDED
A	20/12/2024	JG	LC	ISSUE FOR DA
Rev	Date	By	Chk	Description

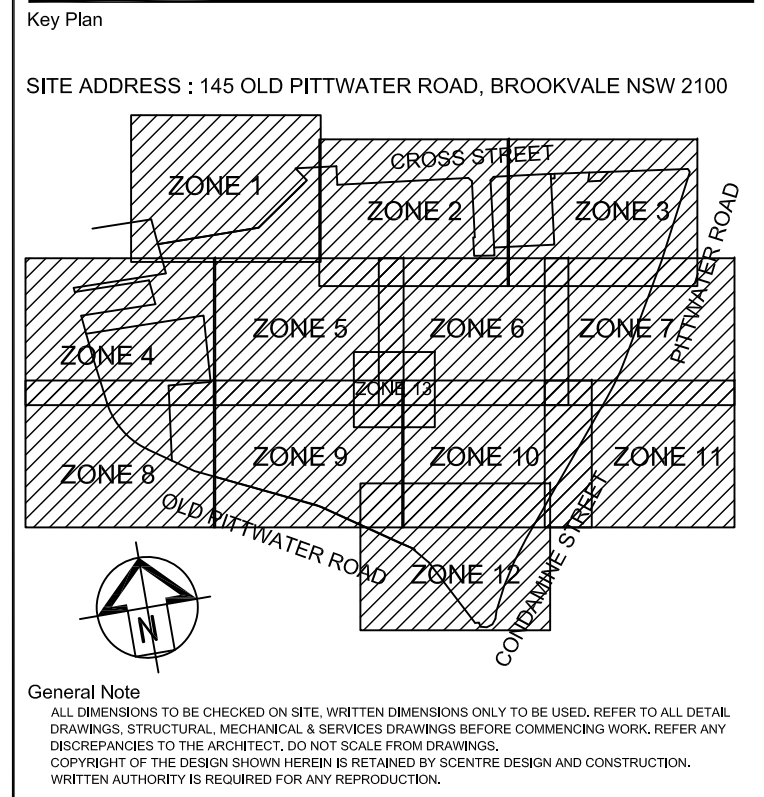


SCENTRE GROUP

Owner and Operator of **Westfield** in Australia and New Zealand

WARRINGAH



Scentre Design and Construction Pty Limited
85 Castlereagh Street, Sydney NSW 2000
Phone (02) 9358 7865 Fax (02) 9028 8500
GPO Box 4004 Sydney NSW 2001
ACN 000 267 265

EXTERNAL SIGN ETOUT PLAN TOTEM No.3


<p>ing Scale</p> <p>200,50</p>	<p>Scale Bar 1:1 @ A0</p> 	
<p>m By</p>	<p>CAD Filename</p> <p>16.1902.DWG</p>	<p>Plot Date</p> <p>####</p>

Project No.	Drawing No.	Revision
1764	16.1902	B

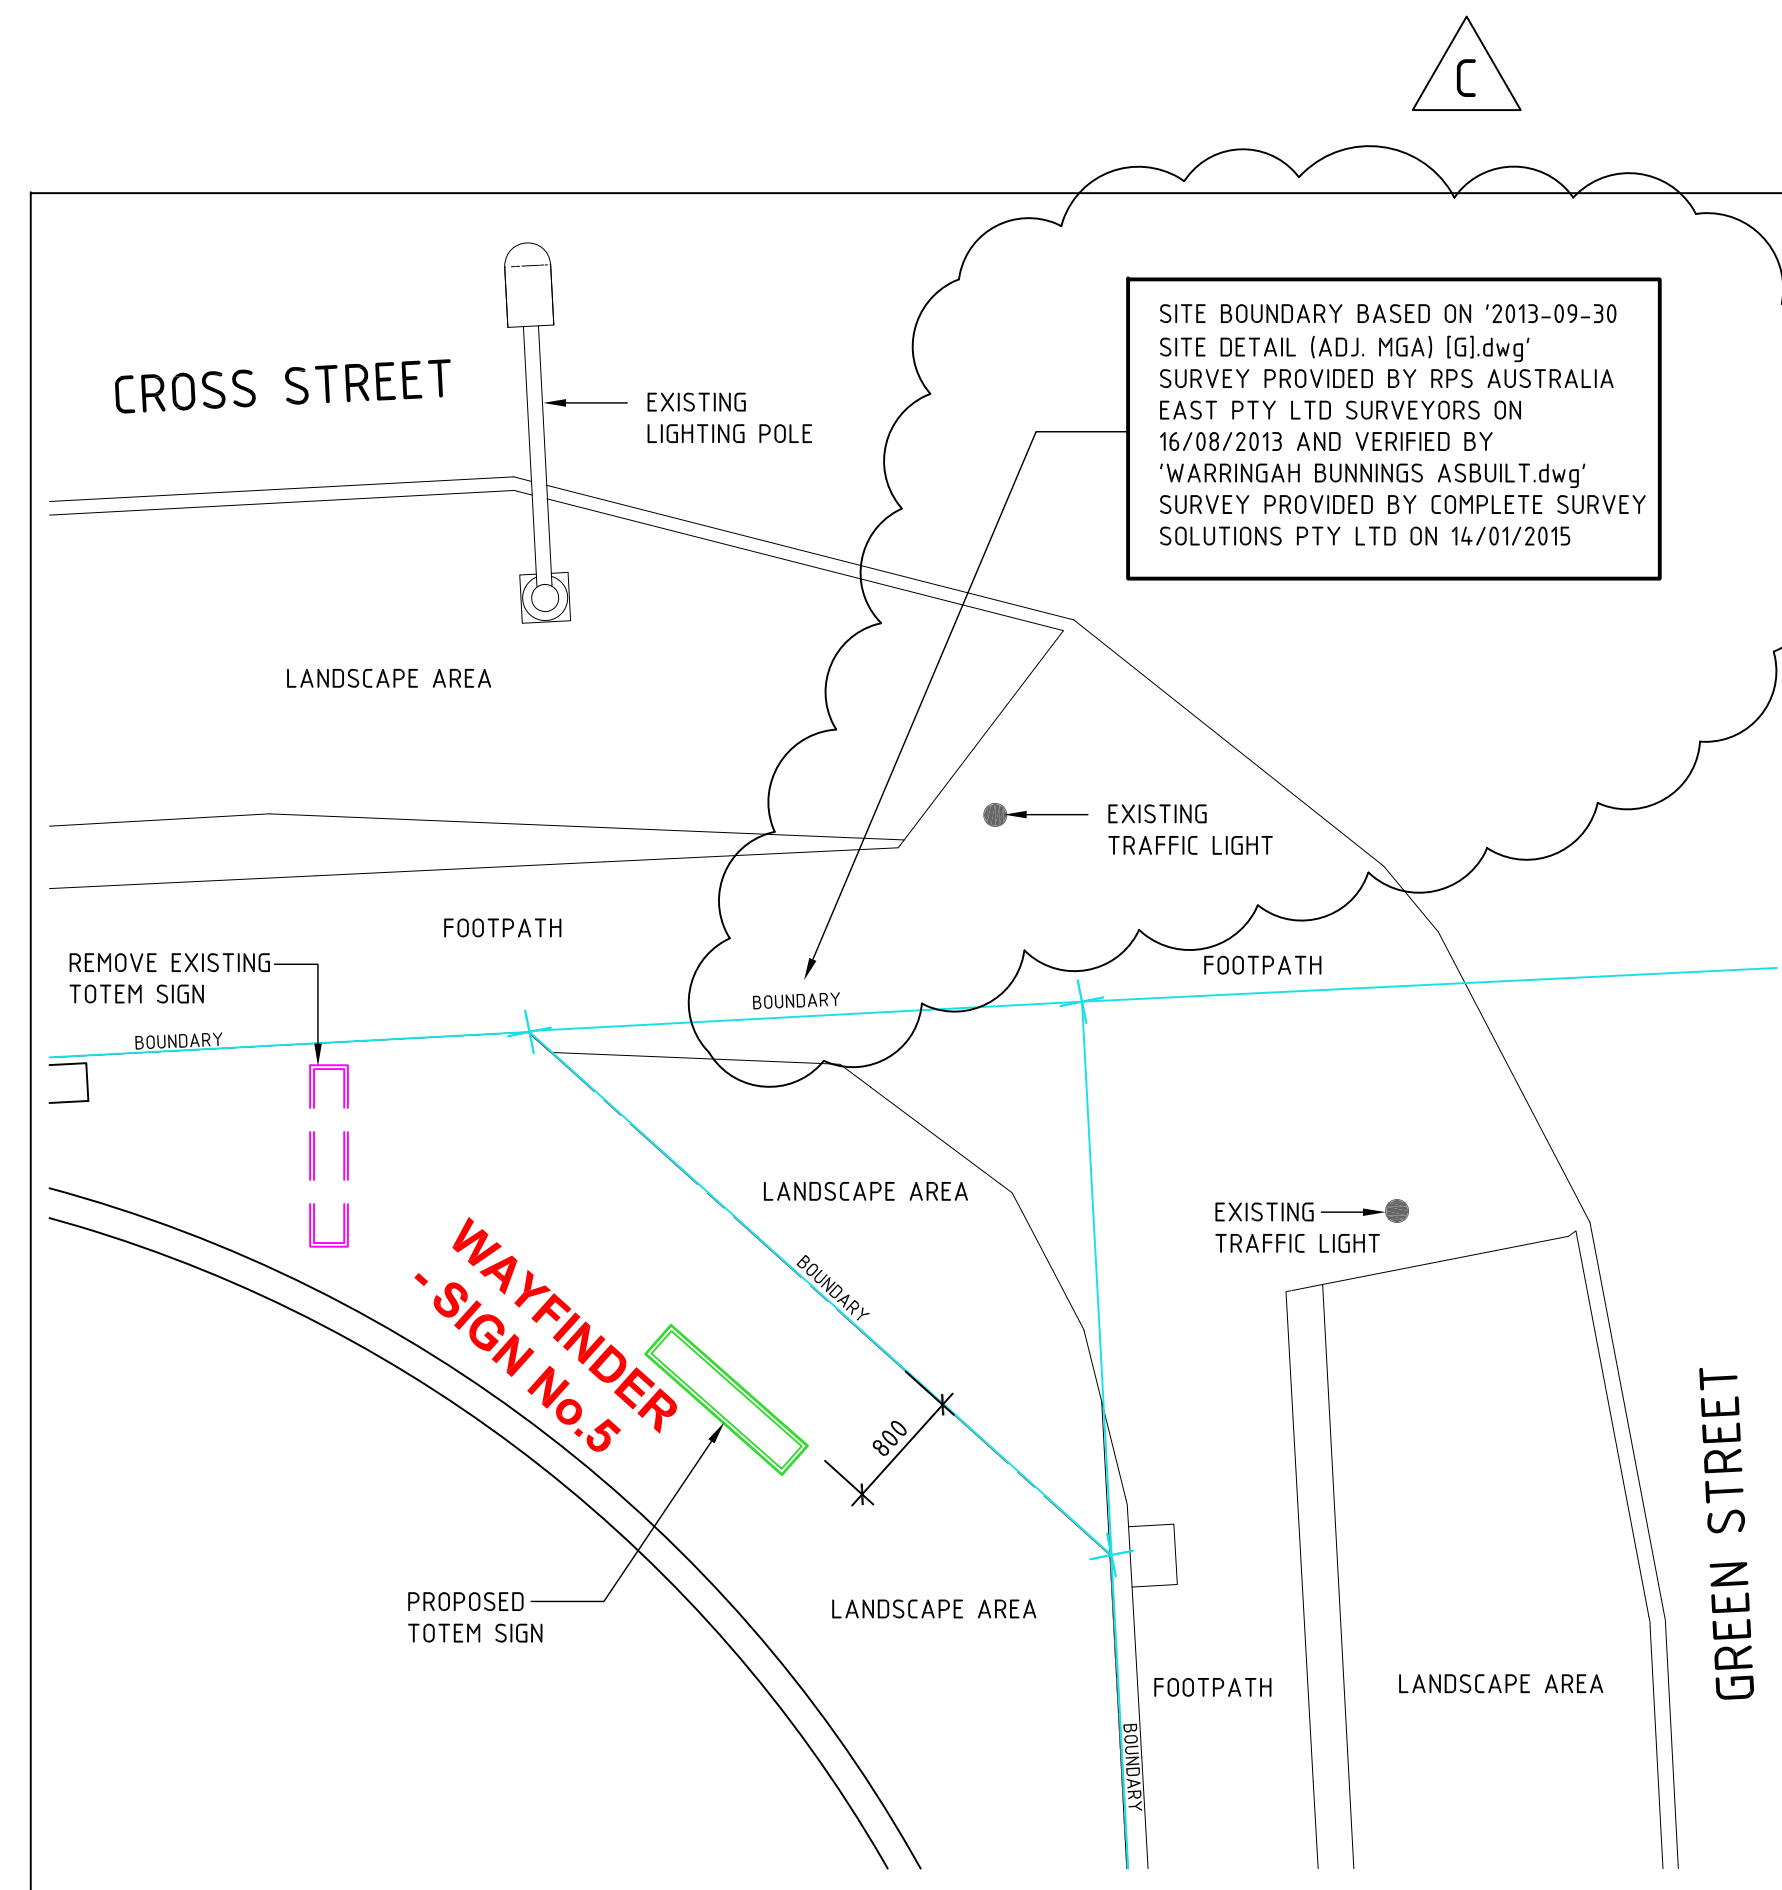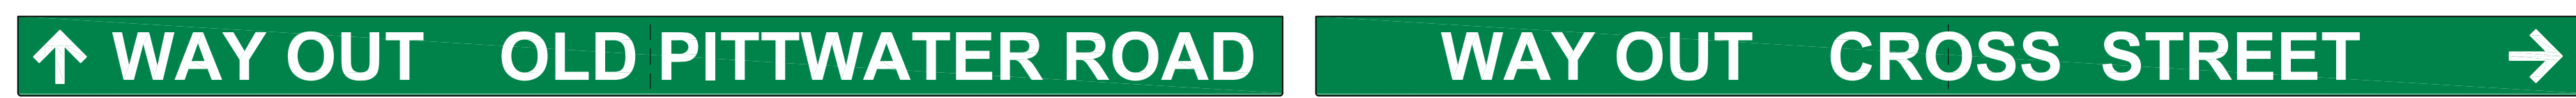
T:\WARRINGAH\011764_WARRINGAH TICKETLESS PARKING\01 ARCHITECTURE\0102 BIM\001\51\CAD FILES\EXTERNAL WAYFINDING\04 EXTERNAL SIGNS\16 1602 DWG



2 EXTERNAL TOTEM 5 SETOUT 1:50

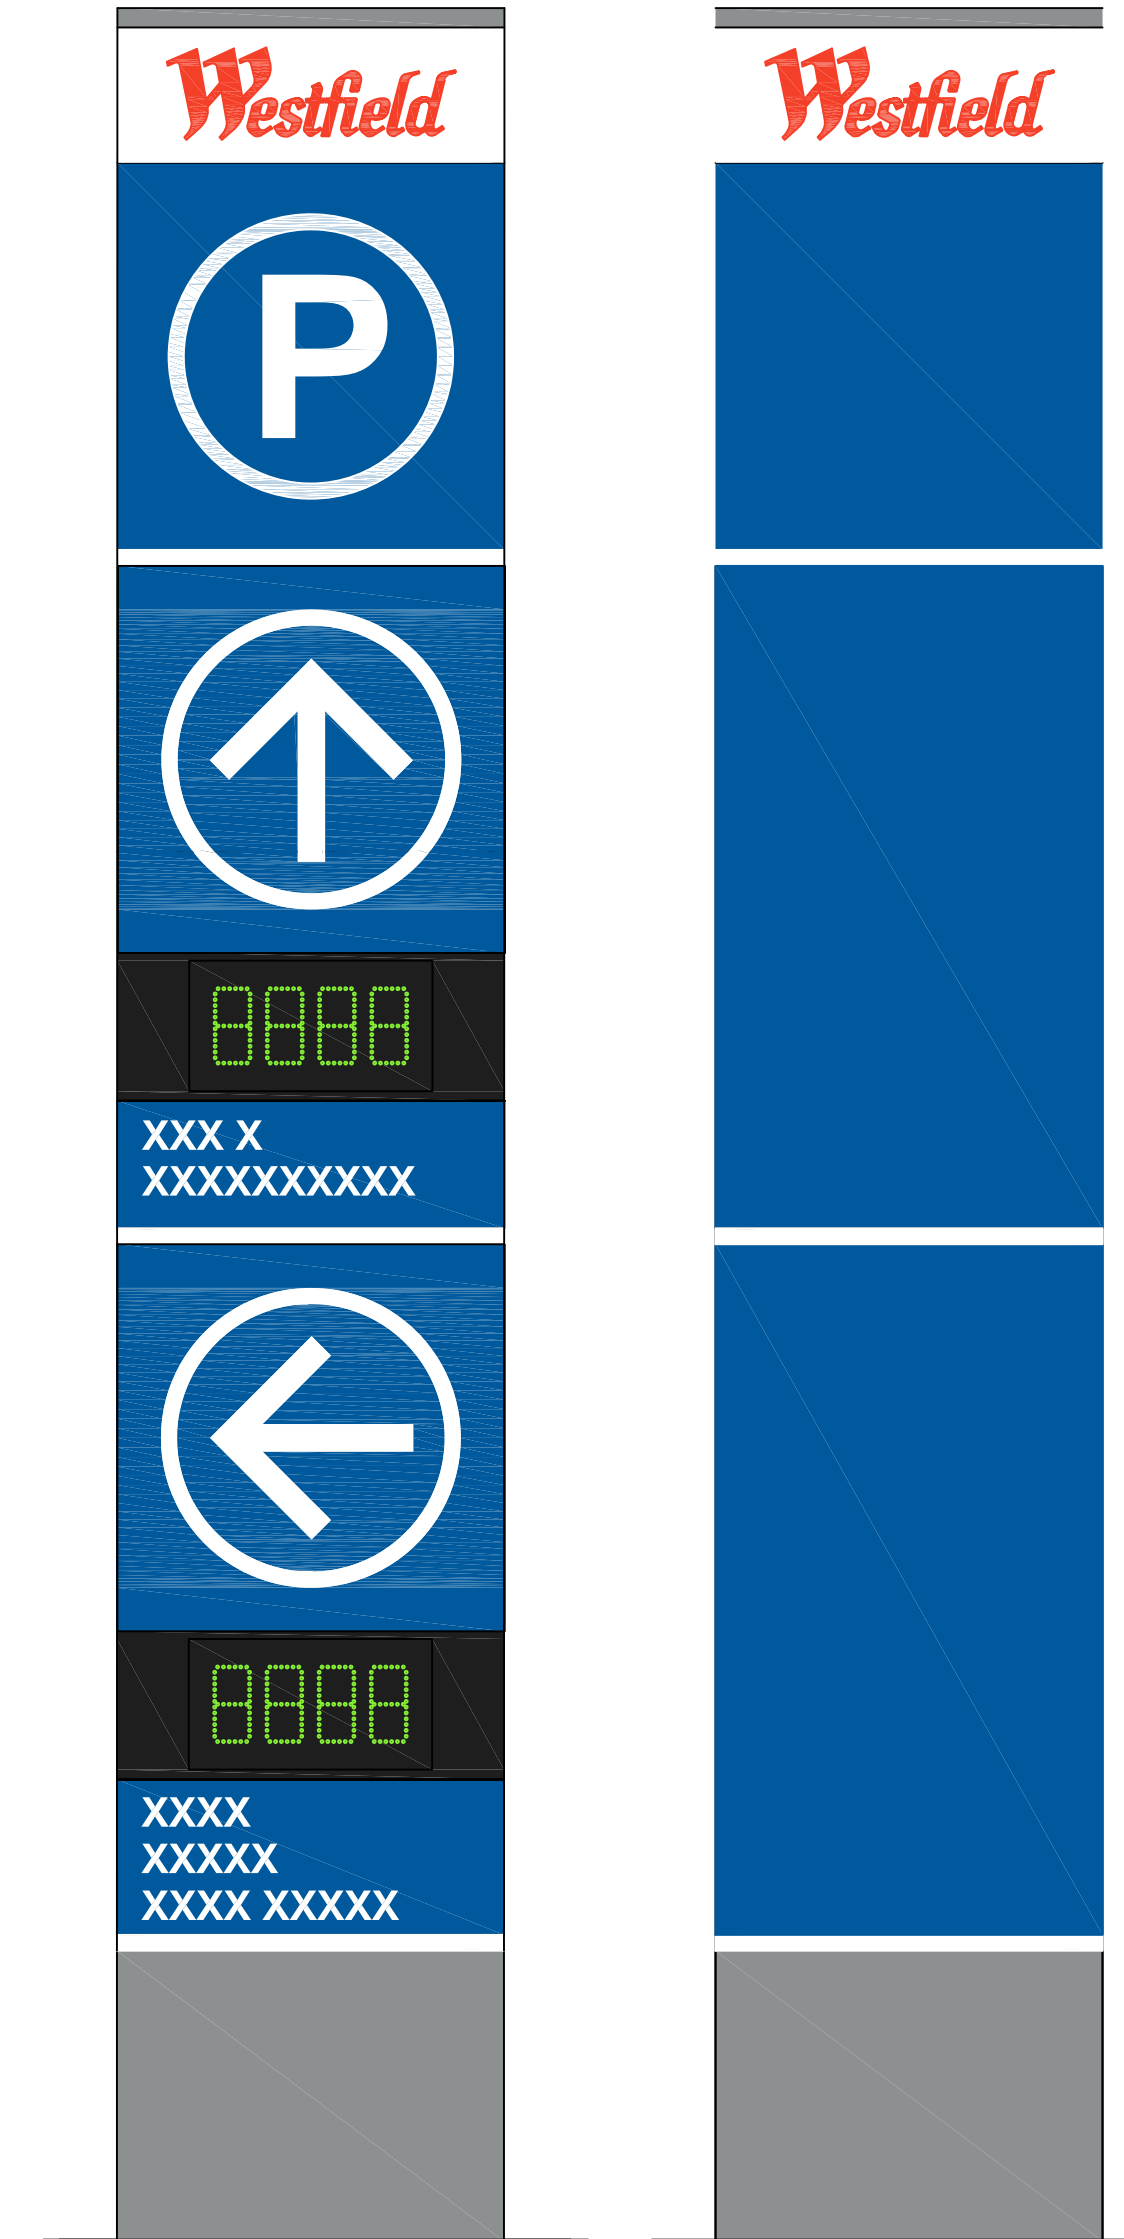

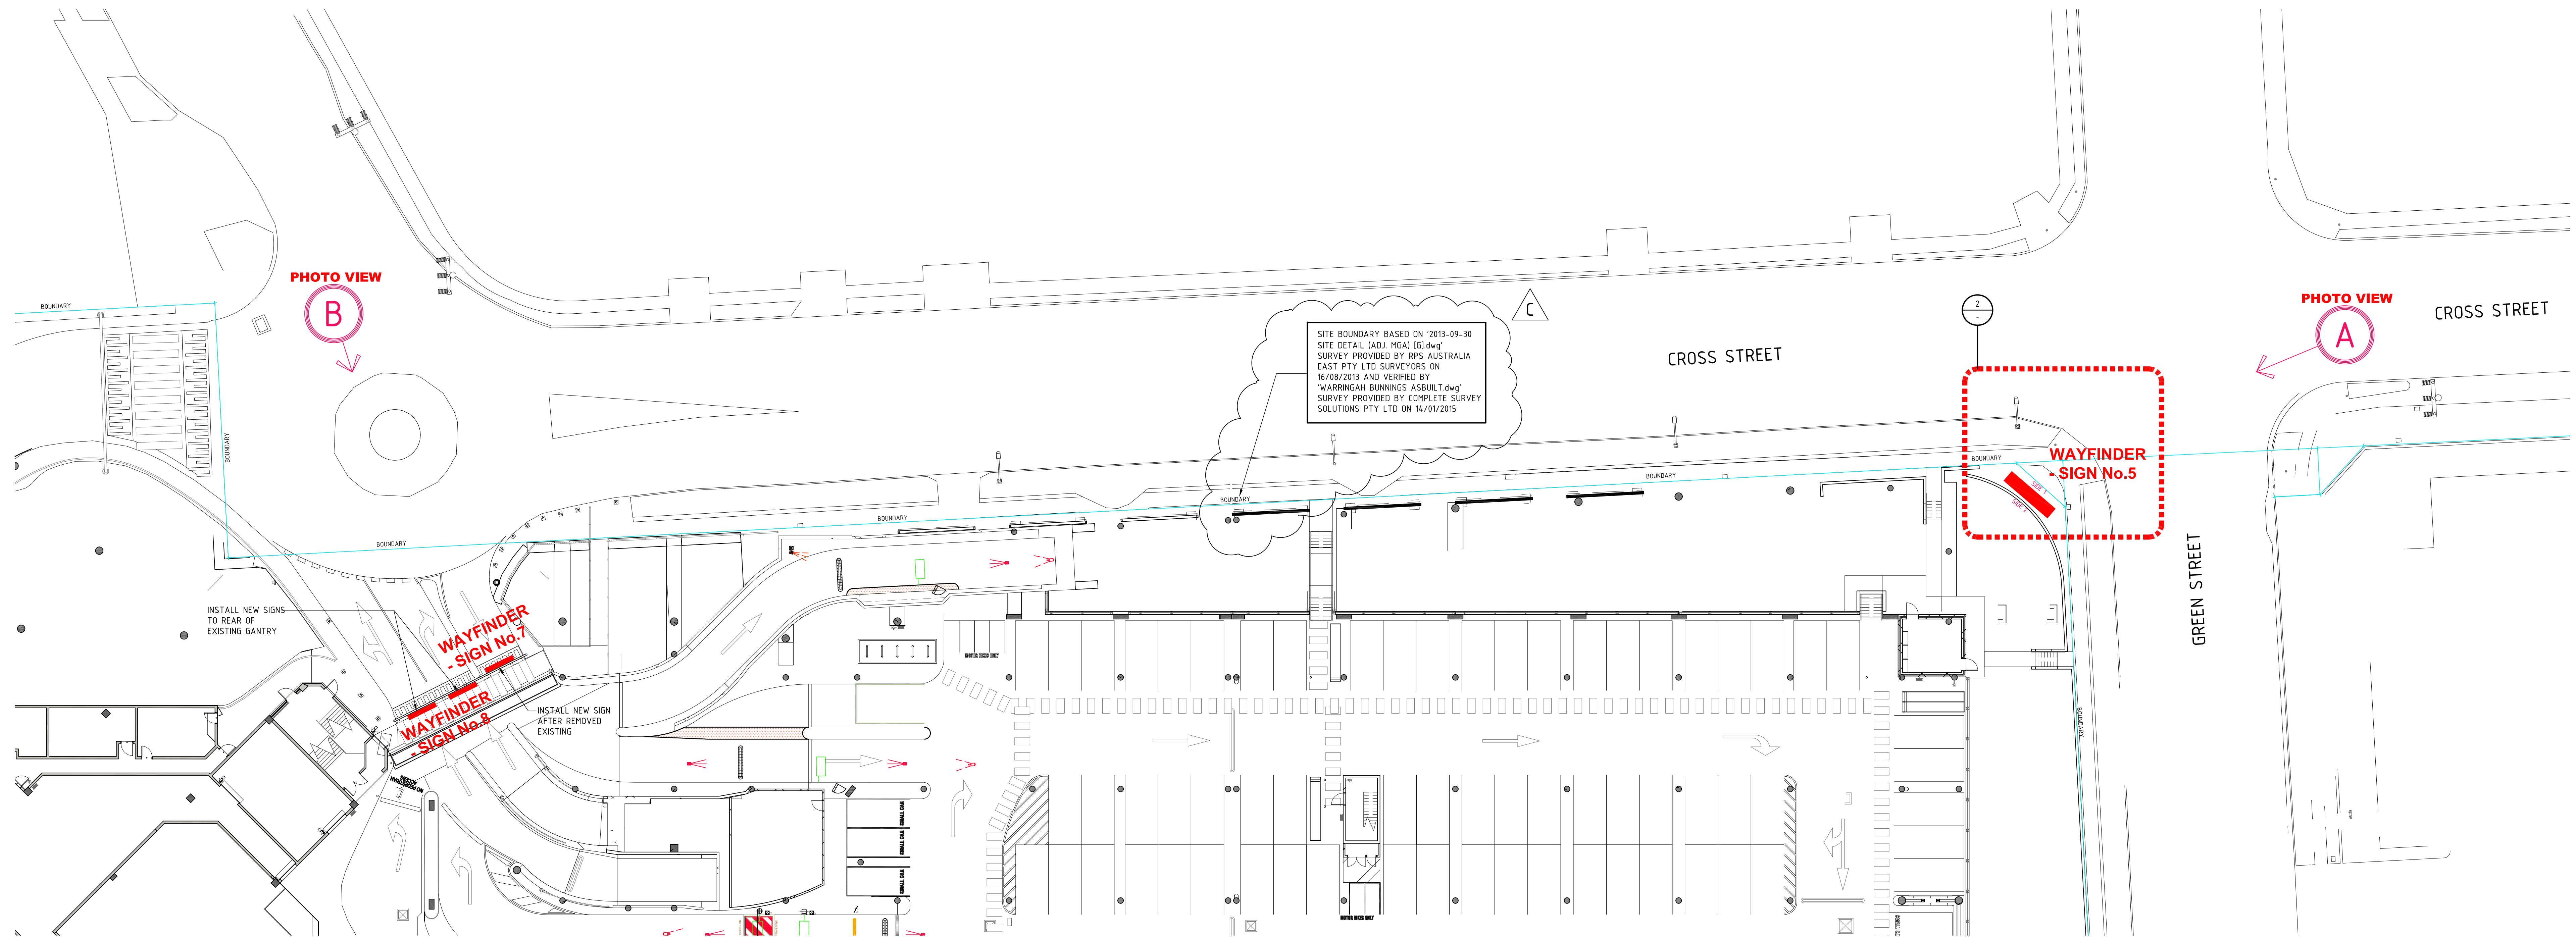SIDE 1 SIDE 2
PROPOSED TOTEM SIGN No.5 ELEVATION
(REFER TO DRAWING No. 16.1910 FOR DETAIL)
 *SCALE INDICATIVE ONLY (REFER TO DRAWING No.16.1910 FOR DETAIL) NTS



1 EXTERNAL TOTEM 5 AND BLADE 6 & SIGN 7,8
1:200

[illegible]

Key Plan

SITE ADDRESS : 145 OLD PITTVATER ROAD, BROOKVALE NSW 2100

ZONE 1
ZONE 2
ZONE 3
ZONE 4
ZONE 5
ZONE 6
ZONE 7
ZONE 8
ZONE 9
ZONE 10
ZONE 11
GROSS STREET
OLD PITTVATER ROAD
SIDE ROAD

General Note
ALL REQUIREMENTS TO BE CHECKED ON SITE. WRITTEN DIMENSIONS ONLY TO BE USED. REFER TO ALL DETAIL SHEETS FOR THE NUMBER OF SHEETS AND THE NUMBER OF SHEETS TO BE USED. THE NUMBER OF SHEETS TO BE USED IS TO BE DETERMINED BY THE ARCHITECT. (DO NOT SCALE FOR DIMENSIONS).
COPYRIGHT © 2010 BY THE ARCHITECT. ALL RIGHTS RESERVED. NO PART OF THIS DOCUMENT MAY BE REPRODUCED OR TRANSMITTED IN ANY FORM OR BY ANY MEANS, WITHOUT THE WRITTEN AUTHORITY OF THE ARCHITECT.


SCENTRE GROUP

Owner and Operator of **Westfield** in Australia and New Zealand

WARRINGAH

Scentre Design and Construction Pty Limited
85 Castlereagh Street, Sydney NSW 2000
Phone (02) 9358 7865 Fax (02) 9028 8500
GPO Box 4004 Sydney NSW 2001
ACN 002 267 265

**EXTERNAL SIGN
SETOUT PLAN - TOTEM No.5
AND BLADE 6 & SIGN 7,8**

Drawing Scale 1:200,50 @ A0	Scale Bar 1:1 @ A0 	
Drawn By	CAD Filename 16.1903.DWG	Plot Date ####
Project No.	Drawing No.	Revision

D11764	16.1903	C
--------	----------------	---

T) HONCAHILIKHIL HONCAHIL TIKHIL SEC DADHICIL ADHITIKHILIKHIL SHIMHOSILICADILICAD OLECHITKHIL HAHNHOCILICAD DITKHIL OICILICAD HAHHOCILICAD