


DRAWN BY CADD
DO NOT AMEND MANUALLY

DATE IN SERVICE : 16/12/71


COMMERCIAL

DETECTOR SPECIFICATION

DETECTOR	SPECIFICATIONS			
	FN	D(L)	D(E2)	E(E2)
	SG/PS	V5	D	E
	DS	E	E(NEXT)	D(NEXT)

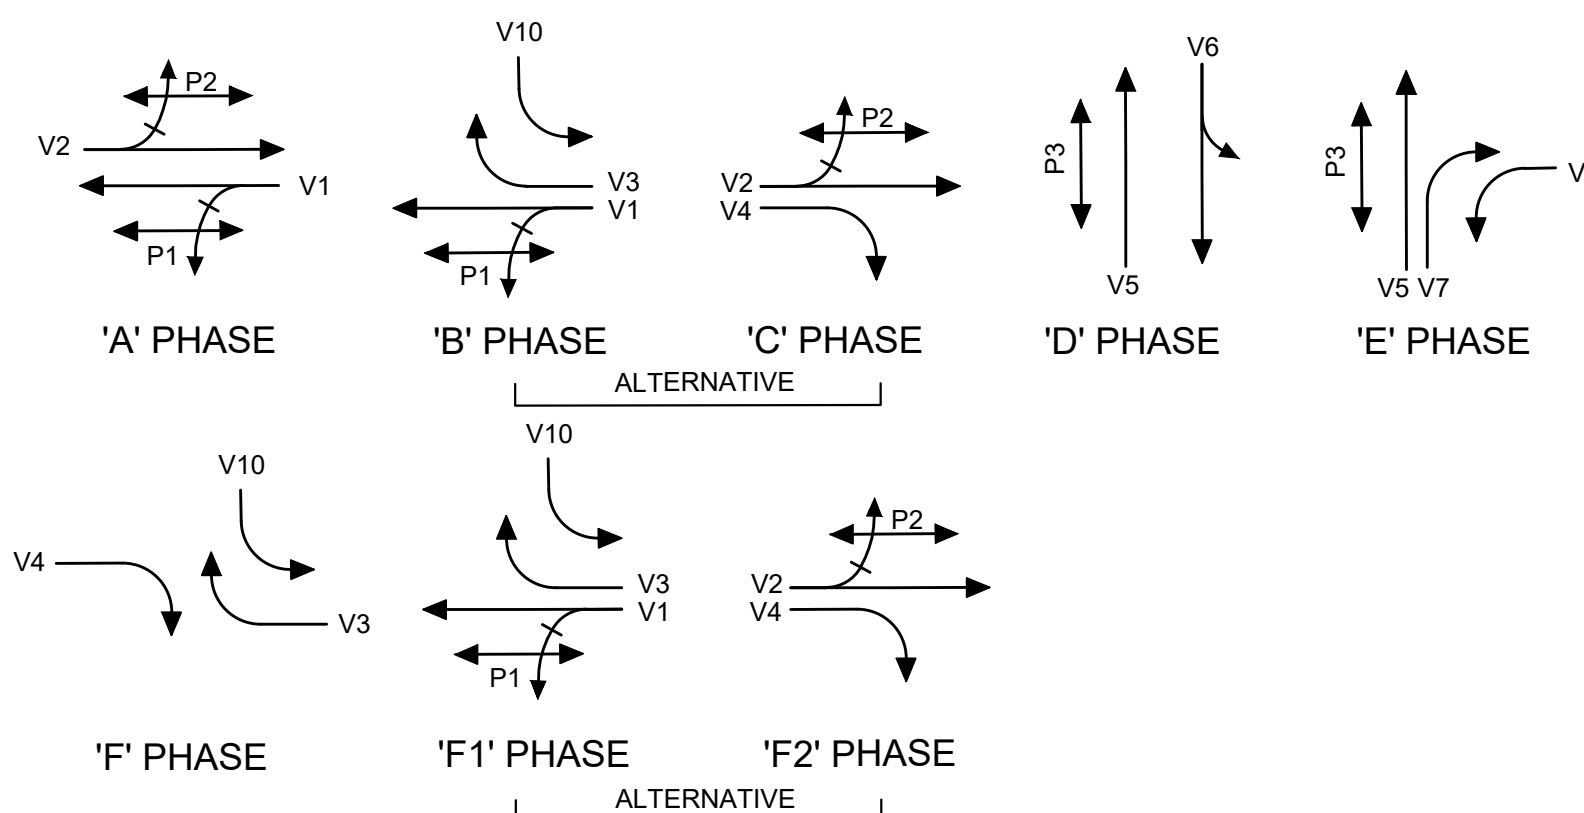

MOVEMENTS

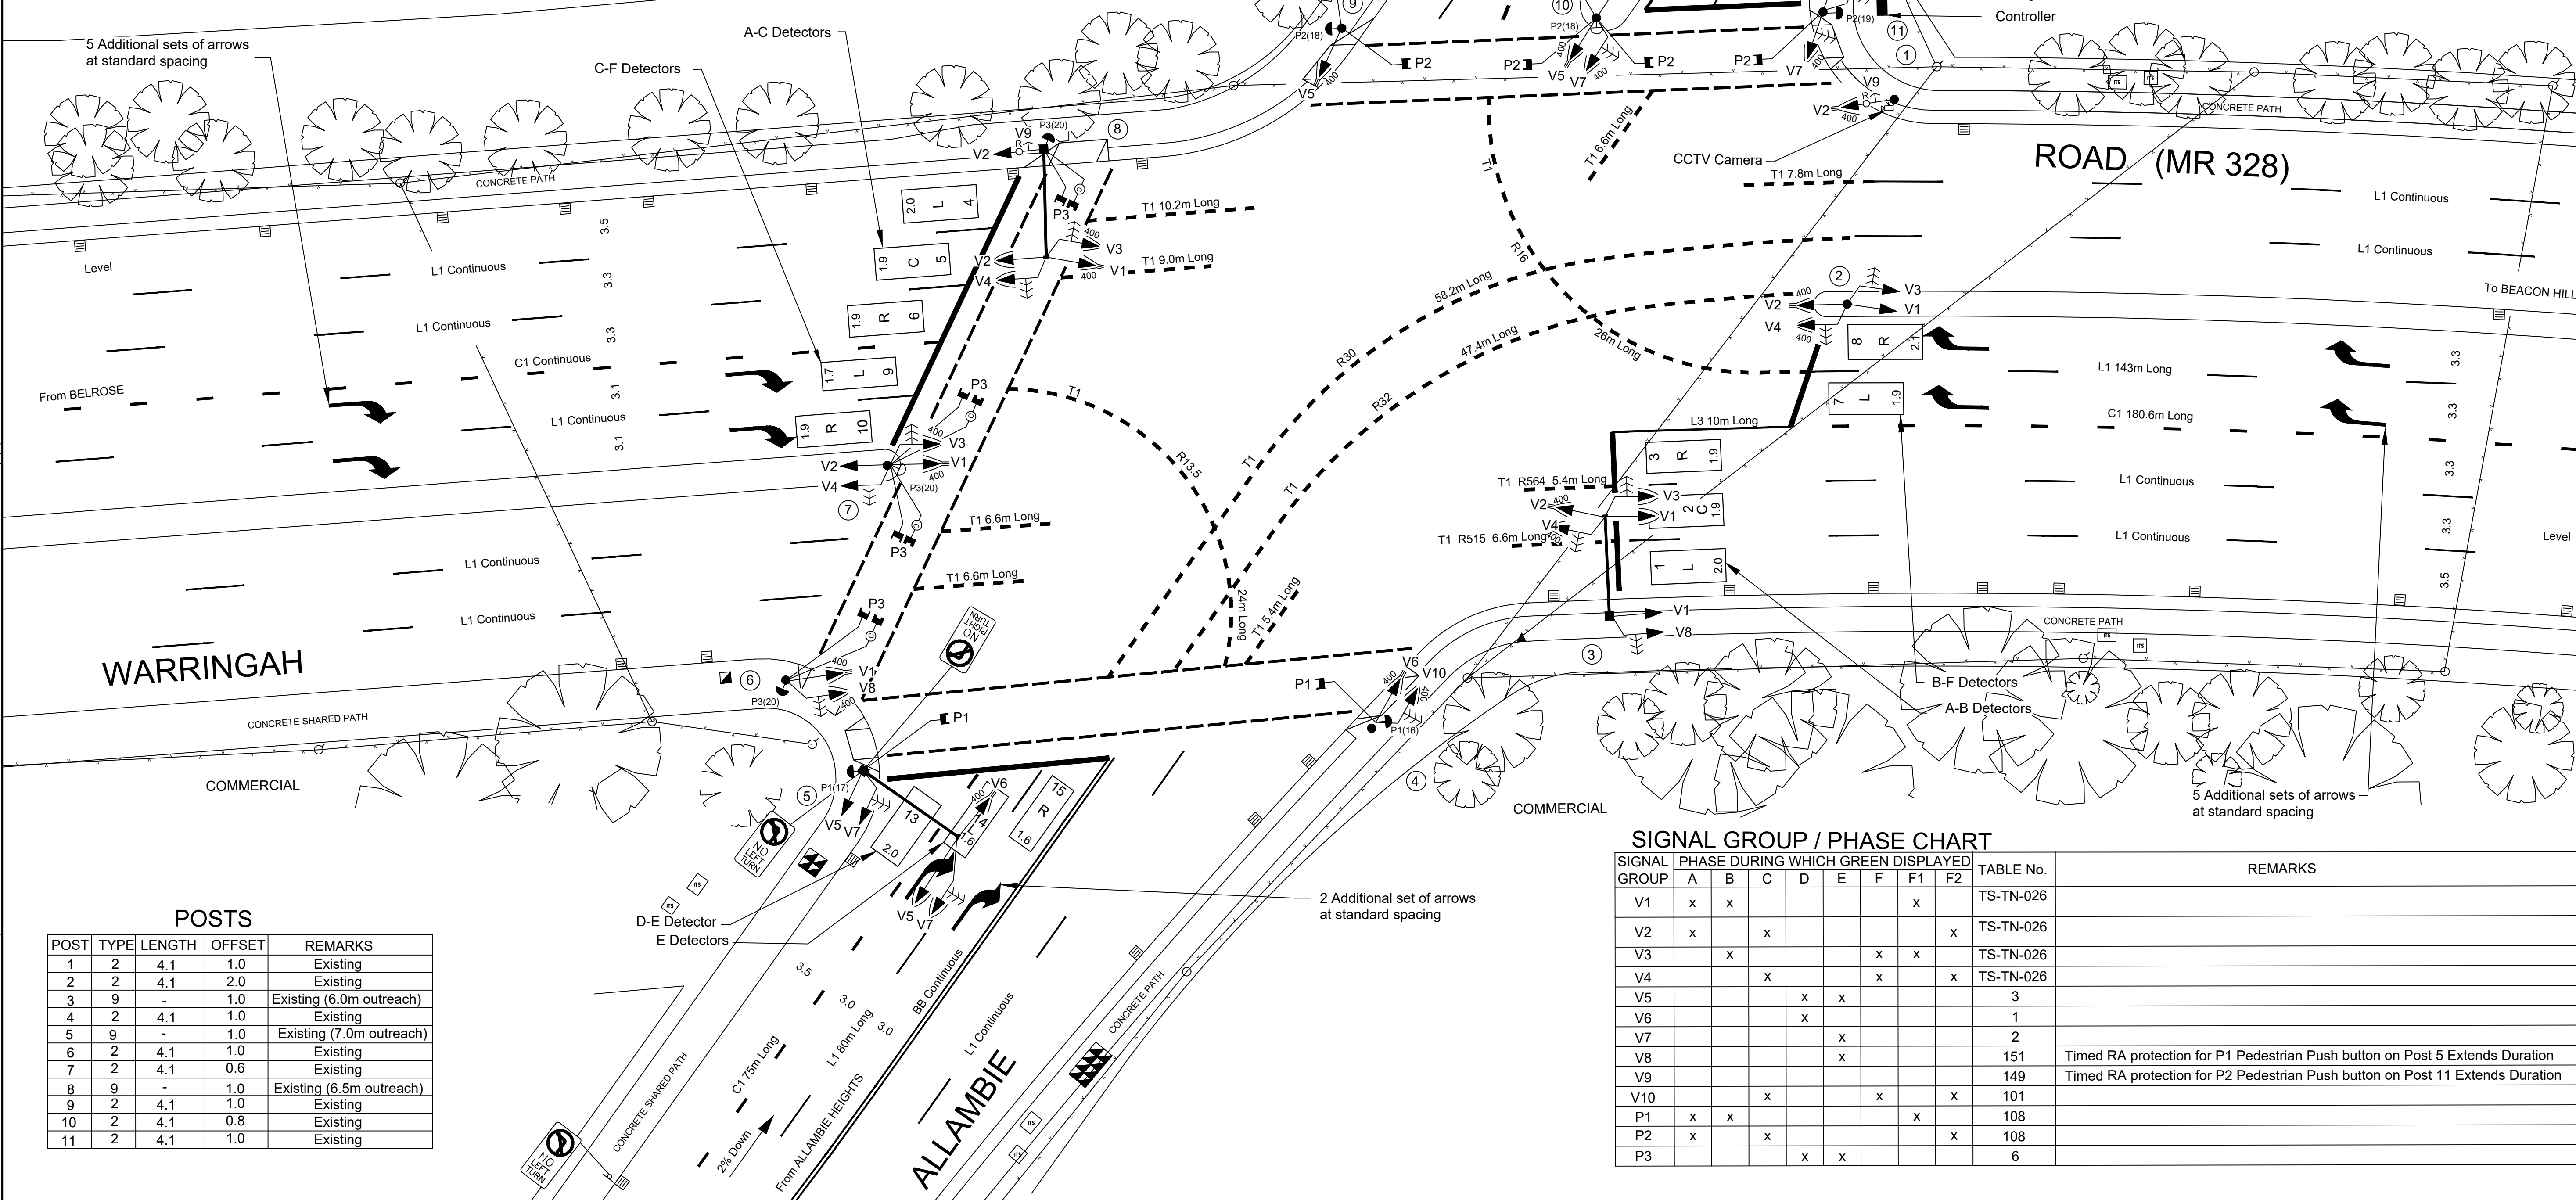

NOTES

- This site is SCATS linked.
- Audio-Tactile push buttons are provided on posts 4, 5, 6, 8, 9 & 11.
- Special STOP sign (R1-4) is placed on posts 5, 10 & 11.
- Kerb ramps in accordance with RMS Standard (Road) Drawing R0300-11.
- Single Diamond Overlap phasing in accordance with TS-TN 026.
- Provision to be made in cabling & ducting for future pedestrian crossing on Warringah Road East.
- CCTV camera mounted on post 1.
- Trees to be regularly inspected and trimmed by Council to minimise lantern obstruction.

SIGNAL GROUP / PHASE CHART

SIGNAL GROUP	PHASE DURING WHICH GREEN DISPLAYED								TABLE No.	REMARKS
	A	B	C	D	E	F	F1	F2		
V1	x	x					x		TS-TN-026	
V2	x		x					x	TS-TN-026	
V3		x				x	x		TS-TN-026	
V4			x			x		x	TS-TN-026	
V5				x	x				3	
V6				x					1	
V7					x				2	
V8					x				151	Timed RA protection for P1 Pedestrian Push button on Post 5 Extends Duration
V9									149	Timed RA protection for P2 Pedestrian Push button on Post 11 Extends Duration
V10			x			x	x		101	
P1	x	x					x		108	
P2	x		x					x	108	
P3				x	x				6	

POSTS

POST	TYPE	LENGTH	OFFSET	REMARKS
1	2	4.1	1.0	Existing
2	2	4.1	2.0	Existing
3	9	-	1.0	Existing (6.0m outreach)
4	2	4.1	1.0	Existing
5	9	-	1.0	Existing (7.0m outreach)
6	2	4.1	1.0	Existing
7	2	4.1	0.6	Existing
8	9	-	1.0	Existing (6.5m outreach)
9	2	4.1	1.0	Existing
10	2	4.1	0.8	Existing
11	2	4.1	1.0	Existing

A ORIGINAL ISSUE B' ISSUE Controller relocated to north eastern corner. Ferroval/York C' ISSUE - WAE Posts 9 & 11 were type 9 CNJ 05/2020	PUBLIC UTILITY LEGEND HYDRANT STOP VALVE GAS VALVE SEWER MANHOLE TELECOM PIT ELECT LIGHT POLE POWER POLE STAY POLE TELEPHONE BOX TELECOM PILLAR	SYMBOLS/ABBS STD POSIT PRES. DETECT VEH. GROUP OP DET. LOGIC OP PED. MOVEMENT OP SURVEYOR : BILLY CHO DATE : MARCH 2013	U.B.D. Ref. Map 177 A6 I.S.G. CO-ORDS N: 322 479 E: 1 263 820 DESIGNED B. KRYGSMAN CHECKED B. ATKINSON B. ATKINSON SITE CHECKED C. WARD RECOMMENDED	DESIGN APPROVAL APPROVED TRACY EDWARDS DESIGN MANAGER DATE 18/10/2016 DESIGN PREPARED BY AECOM	RMS ACCEPTANCE RECOMMENDED ENNO MORSON TEAM LEADER POSITION NETWORK OPERATIONS DATE 20/10/2016 ACCEPTED PETER CARLHUTERS MANAGER NETWORK AND SAFETY SERVICES POSITION DATE 22/10/2016	ROADS AND MARITIME SERVICES NORTHERN BEACHES COUNCIL AREA TRAFFIC SIGNALS AT WARRINGAH (MR328) ROAD AND ALLAMBIE ROAD FRENCHS FOREST TCS No 0713		EXISTING ☒ PROPOSED ☐ CADD FILE: VV0713_16C_DES.dgn SCALE 5 0 (1:200) 5 10 FILE SF2014/009706 SUPERSEDES SHEET/ISSUE 16/B REG No. DS2014/001105 TCS No. 0713 SHEET 16	
				Revision 1 - August 2014		© COPYRIGHT ROADS AND MARITIME SERVICES			