
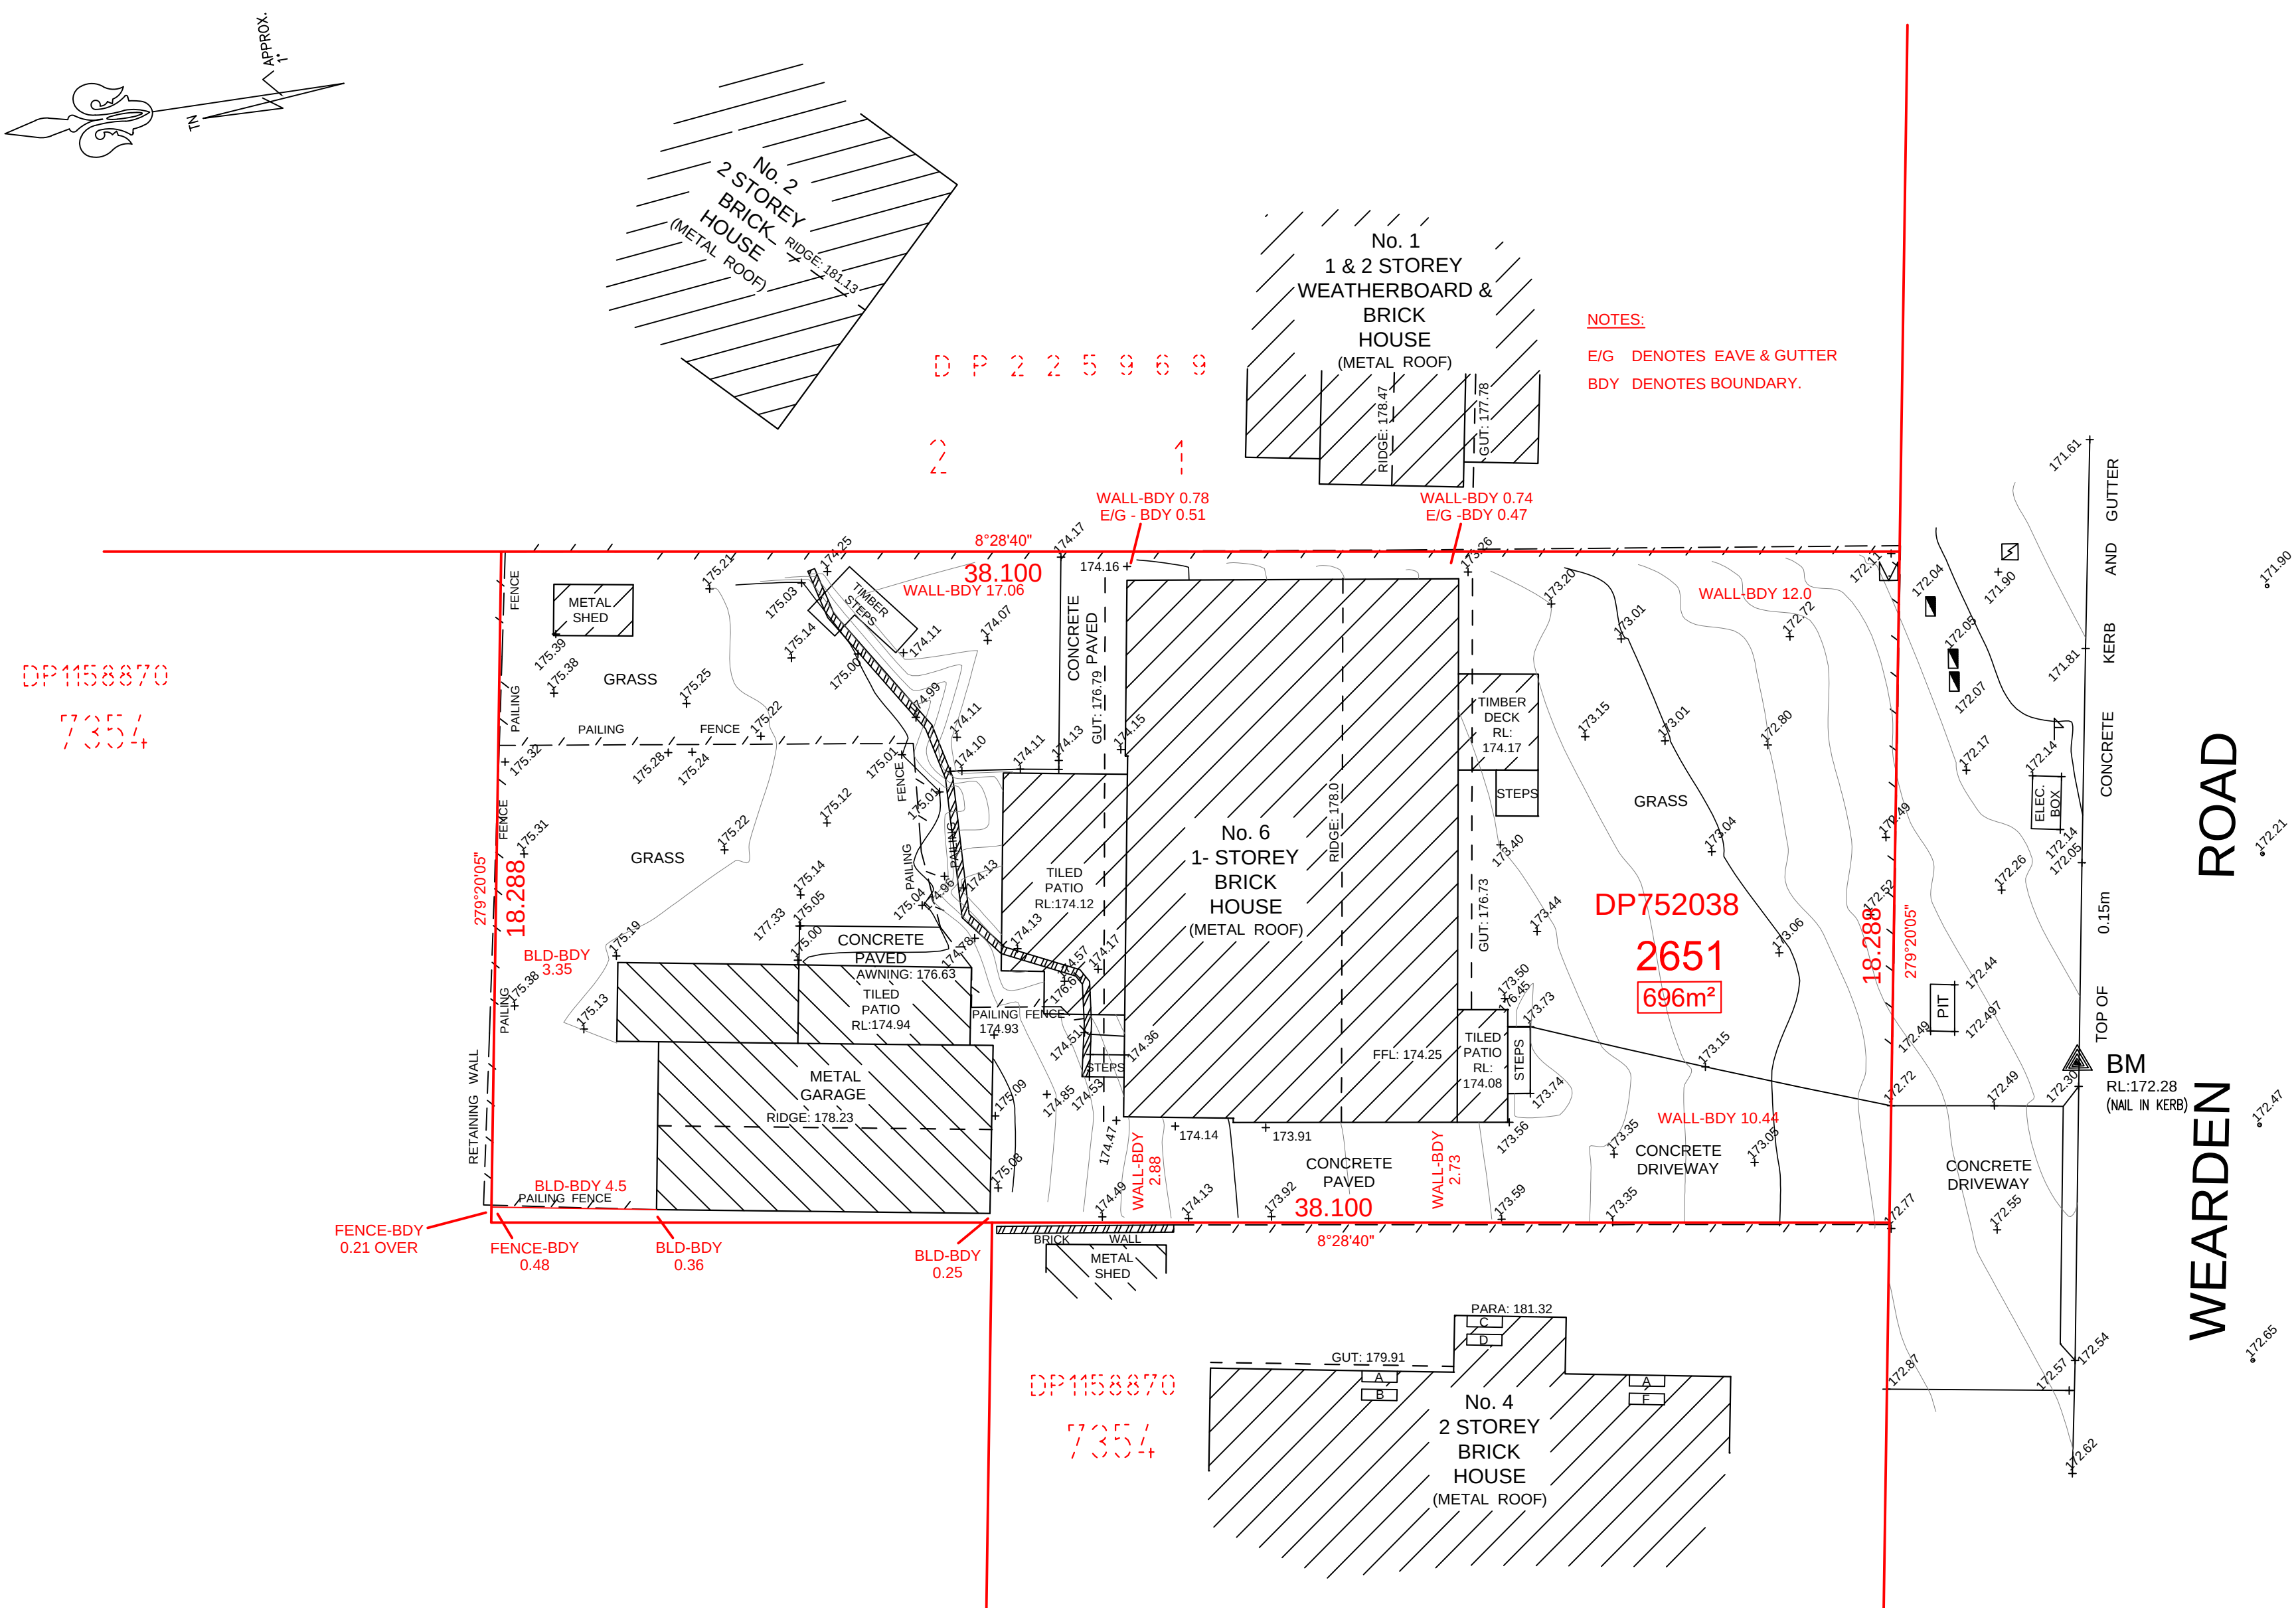


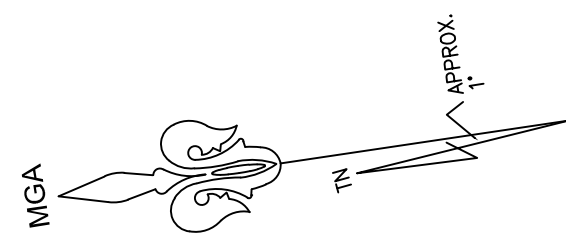

No.	Sil RL:	Width	Height	Type
A	174.76	0.95	1.80	WIN
B	177.51	0.95	1.80	WIN
C	173.67	0.95	2.10	DOOR
D	176.98	0.95	1.80	WIN
E	177.68	0.95	1.80	WIN

LEGEND

-  - ELECTRICAL POLE
-  - TELSTRA PIT
-  - WATER METER
-  - SIGNPOST

NOTE: DETAIL SURVEY WAS DONE ON THE 15/06/2019 AND NOT DONE BY CC SURVEYING.
CC SURVEYING COMPLETED AN IDENTIFICATION SURVEY ONLY AND UPDATED THE
PLAN ADDING SETBACK DIMENSIONS.


GENERAL & SITE SPECIFIC NOTES

Boundaries have been determined on 7/02/2020

Contours are indicative of surface topography only. Surveyed spot levels are the only values at which reduced level can be relied upon. Contours are displayed at 1 metre major and 0.25 metre minor intervals.

Services shown have been derived from visual evidence apparent at the time of survey. It is strongly advised to visit 'dial before you dig' prior to any excavation or construction and verify critical locations with a suitably qualified service locator to AS 5488-2013 QL-A prior to any works or critical design.

It is strongly advised to review an up to date title search and give careful consideration to all items prior to any planning and/or construction.

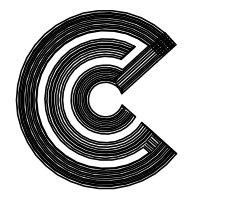

p: 02 9789 3837
m: 0423 308 728
info@ccsurveying.com.au
www.ccsurveying.com.au
1/585 Canterbury Road
Belmore NSW 2192
ABN: 91 605 036 575

CLIENT: DAU

CLIENT REF: -

·ADDRESS: 6 WEARDEN ROAD

SUBURB: BELROSE

OUR PROJECT REFERENCE & DETAILS:

JOB NO: L.G.A: CANTERBURY-BANKSTOWN

LOT: 2651 SECTION: - DP: 752038

DATUM: Australian Height Datum SOURCE: SCIMS

SCHEDULE OF SYMBOLS & ABBREVIATIONS

	HYD	HYDRANT		EB	ELECTRICITY BOX		GV	GAS VALVE		BM	BENCH MARK
	SV	STOP VALVE		LP	LIGHT POST		KP	KERB INLET PIT		PM	STATE OR PERMANENT SURVEY MARK
	WM	WATER METER		EP	ELECTRICITY POLE		SWMH	STORMWATER MAINT. LOOSE		+	SPOT LEVEL
	TAP	TAP		TEL	TELECOM PIT		TGP	TOP GRATED PIT		A.	ARC LENGTH
	SMH	SEWER MAINT.		COM	COMMUNICATIONS		TLP	TOP LIDDED PIT		CH	CHANGE
	IP	SEWER INSPECTION		GM	GAS METER		KO	KERB OUTLET		TR	TOP RETAINING
										FL	FLOOR LEVEL
										S	SPREAD
										D	DIAMETER

SURVEY DETAILS:

SURVEYED: R.S.

COMPILED: P S

DATE: 7-02-2020

REVIEWED: R.S.
DATE: 7.02.2020

SCALE

SHEET SIZE
A0

1

1

SCALE

SHEET SIZE
A0

1

1