



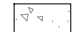
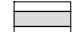








LEGEND

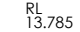-  SITE BOUNDARY
-  EXISTING LEVELS
-  PROPOSED LEVELS
-  NATURAL STONE PAVING TO ARCHITECTS DETAIL
-  CONCRETE TO ARCHITECTS DETAILS
-  MASONRY WALL TO ARCHITECTS DETAIL
-  FENCING TO ARCHITECTS DETAIL
-  MULCHED GARDEN BED
-  TURF
-  SHRUB PLANTING
-  TREE PLANTING
-  EXISTING TREE PLANTING TO BE REMOVED



PLANTING SCHEDULE

TREES					
CODE	BOTANICAL NAME	COMMON NAME	POT SIZE	MATURE HEIGHT	TOTAL
ELA eum	Elaeocarpus eumundii	Eumundii Quandong	45L	5-10	24


SHRUBS				
CODE	BOTANICAL NAME	COMMON NAME	POT SIZE	TOTAL
ANI fla	Anigozanthos flavidus	Kangaroo Paw	200mm	20
ASP ela	Aspidistra elatior	Cast Iron Plant	200mm	8
DOR exc	Doryanthes excelsa	Gynea Lily	200mm	2
SAN cha	Santolina chamaecyparissus	Cotton Lavender	200mm	7
WES fru	Westringia fruticosa	Coastal Rosemary	200mm	7

GRASSES, GROUNDCOVERS & CLIMBERS				
CODE	BOTANICAL NAME	COMMON NAME	POT SIZE	TOTAL
LOM hys	Lomandra hystrix	Mat Rush	200mm	15
LOM con Fl	Lomandra confertifolia 'Fine and Dandy'	Fine and Dandy	140mm	60
POA lab GL	Poa labillardieri 'Glauca'	Tussock Grass	200mm	5
STE flo	Stephanotis floribunda	Madagascar Jasmine	140mm	8

NOTES:
 1. The plant symbols shown do not represent the exact placement of individual species but rather shows design intent. The plant numbers allow for plants to be spaced according to their growth habit and potential mature size. Exact plant locations will be confirmed prior to construction.

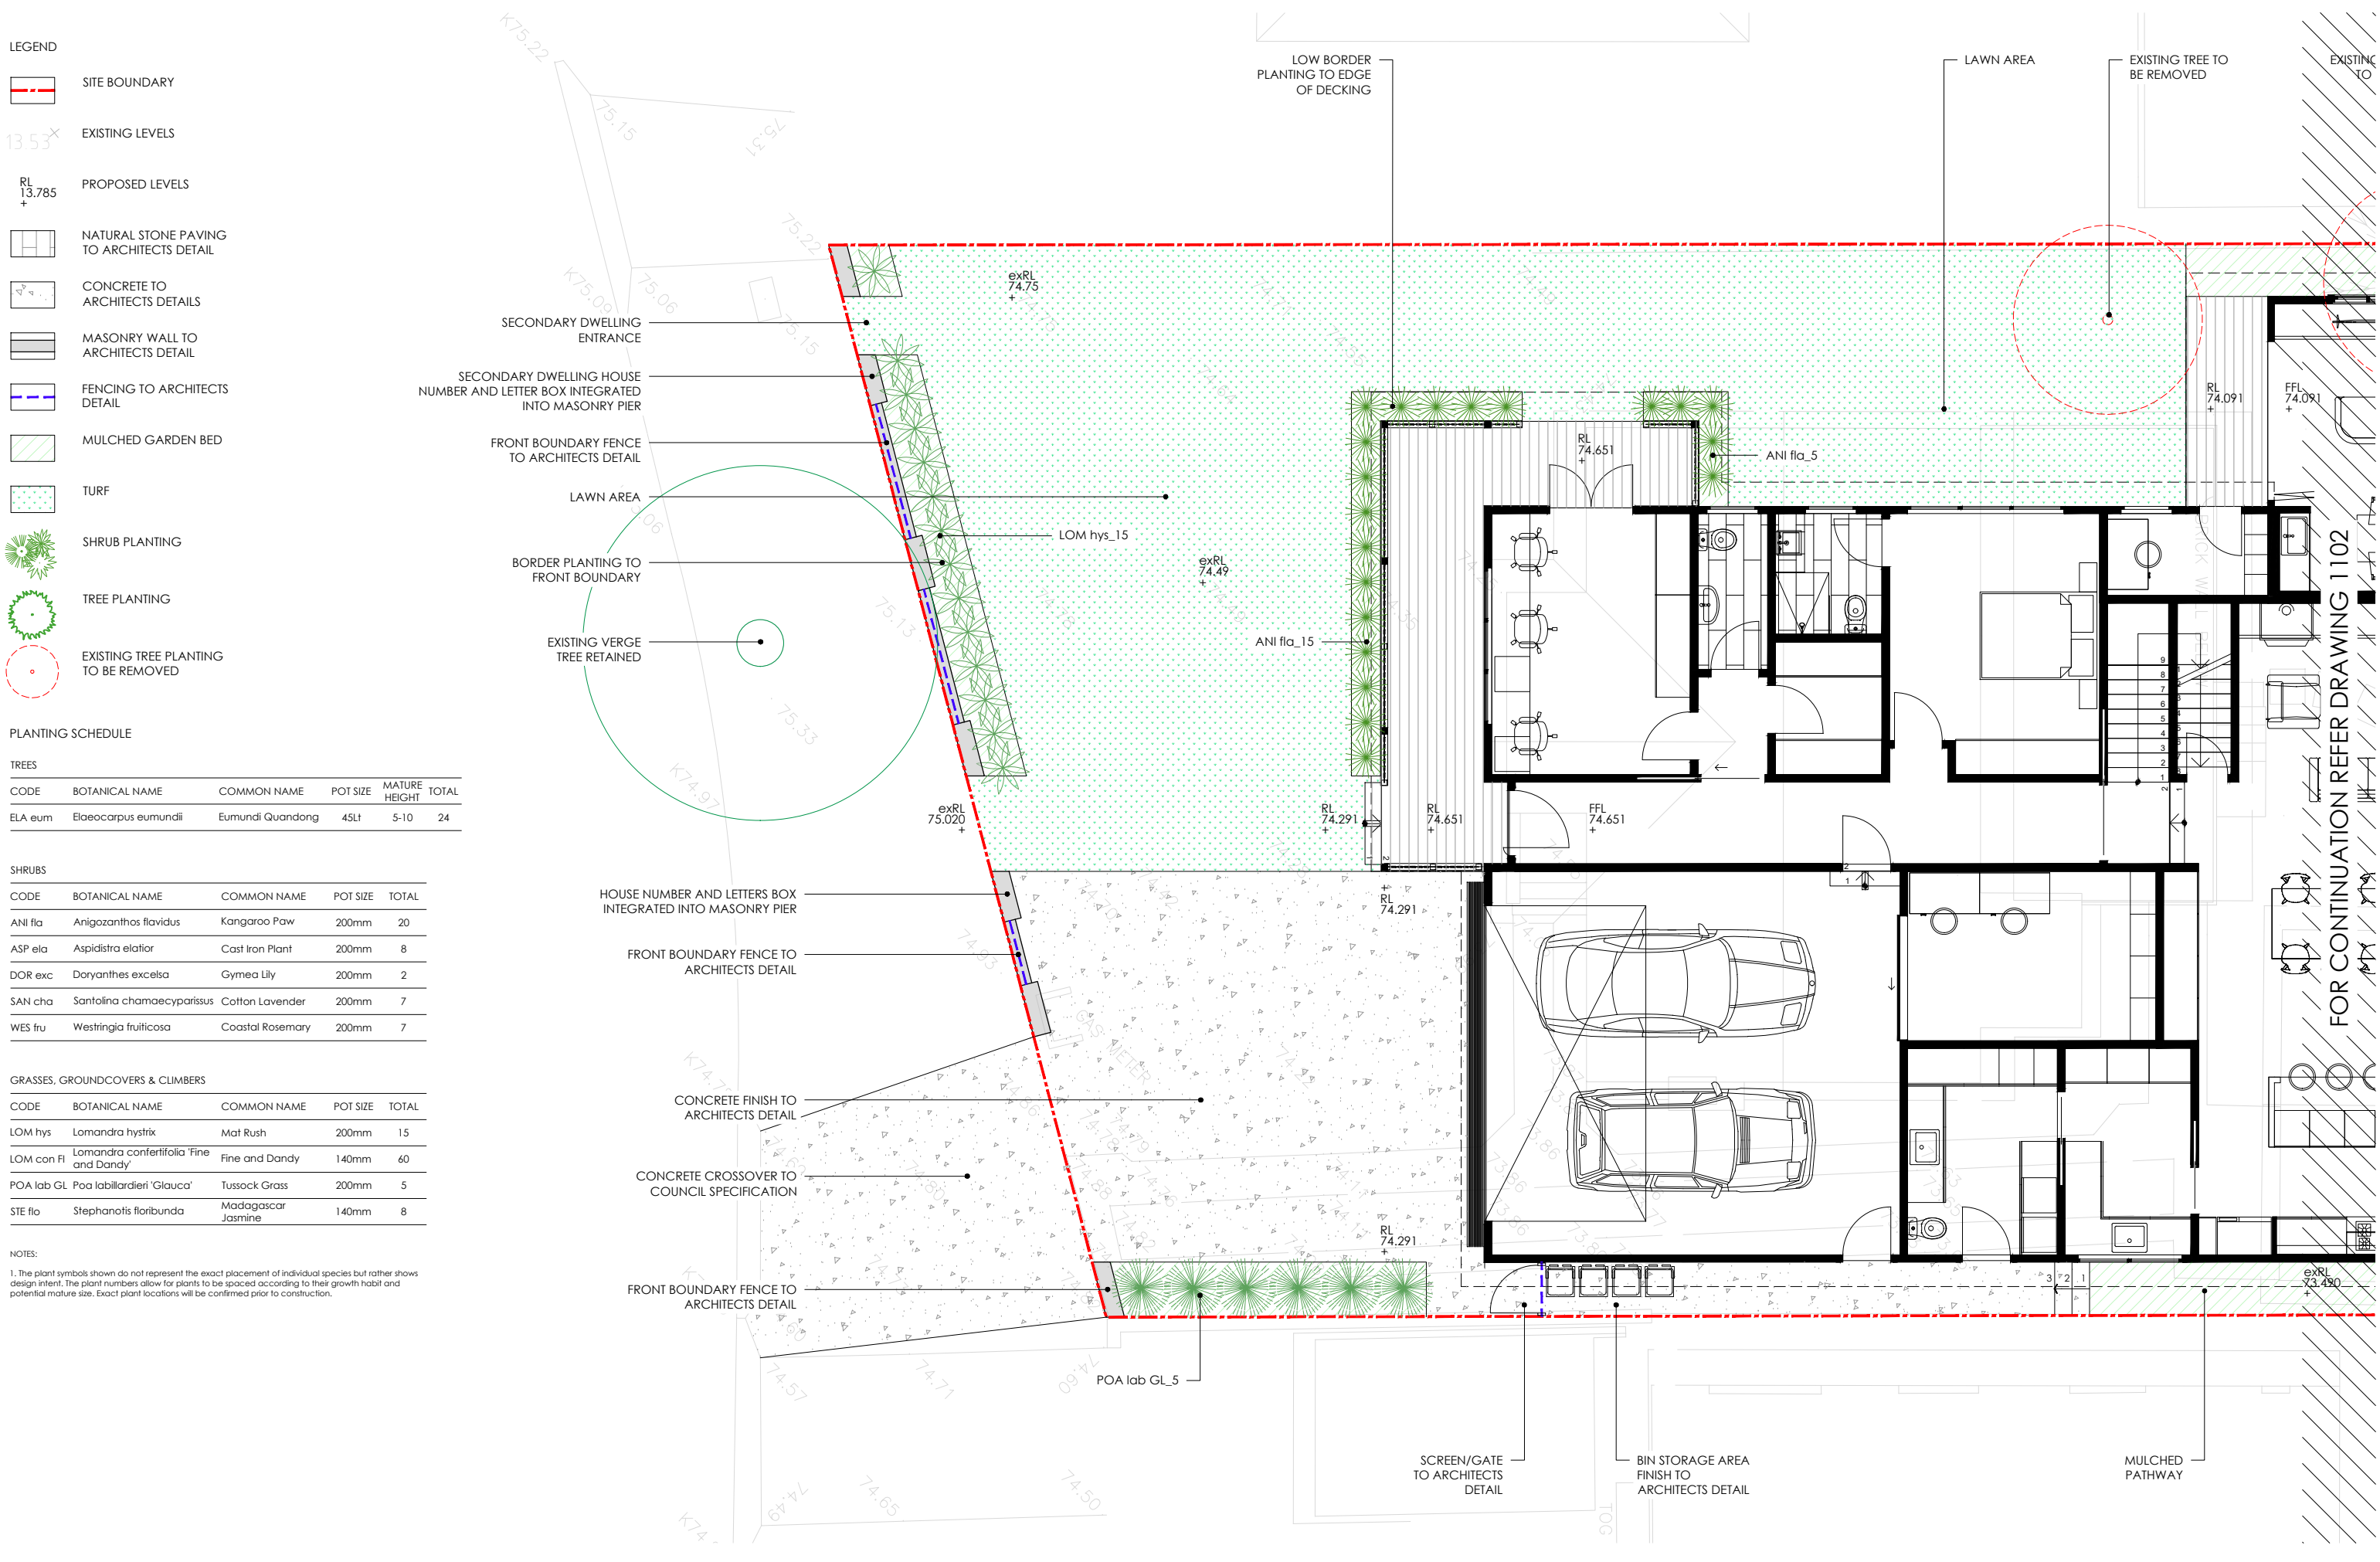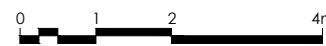

FOR CONTINUATION REFER DRAWING 1102

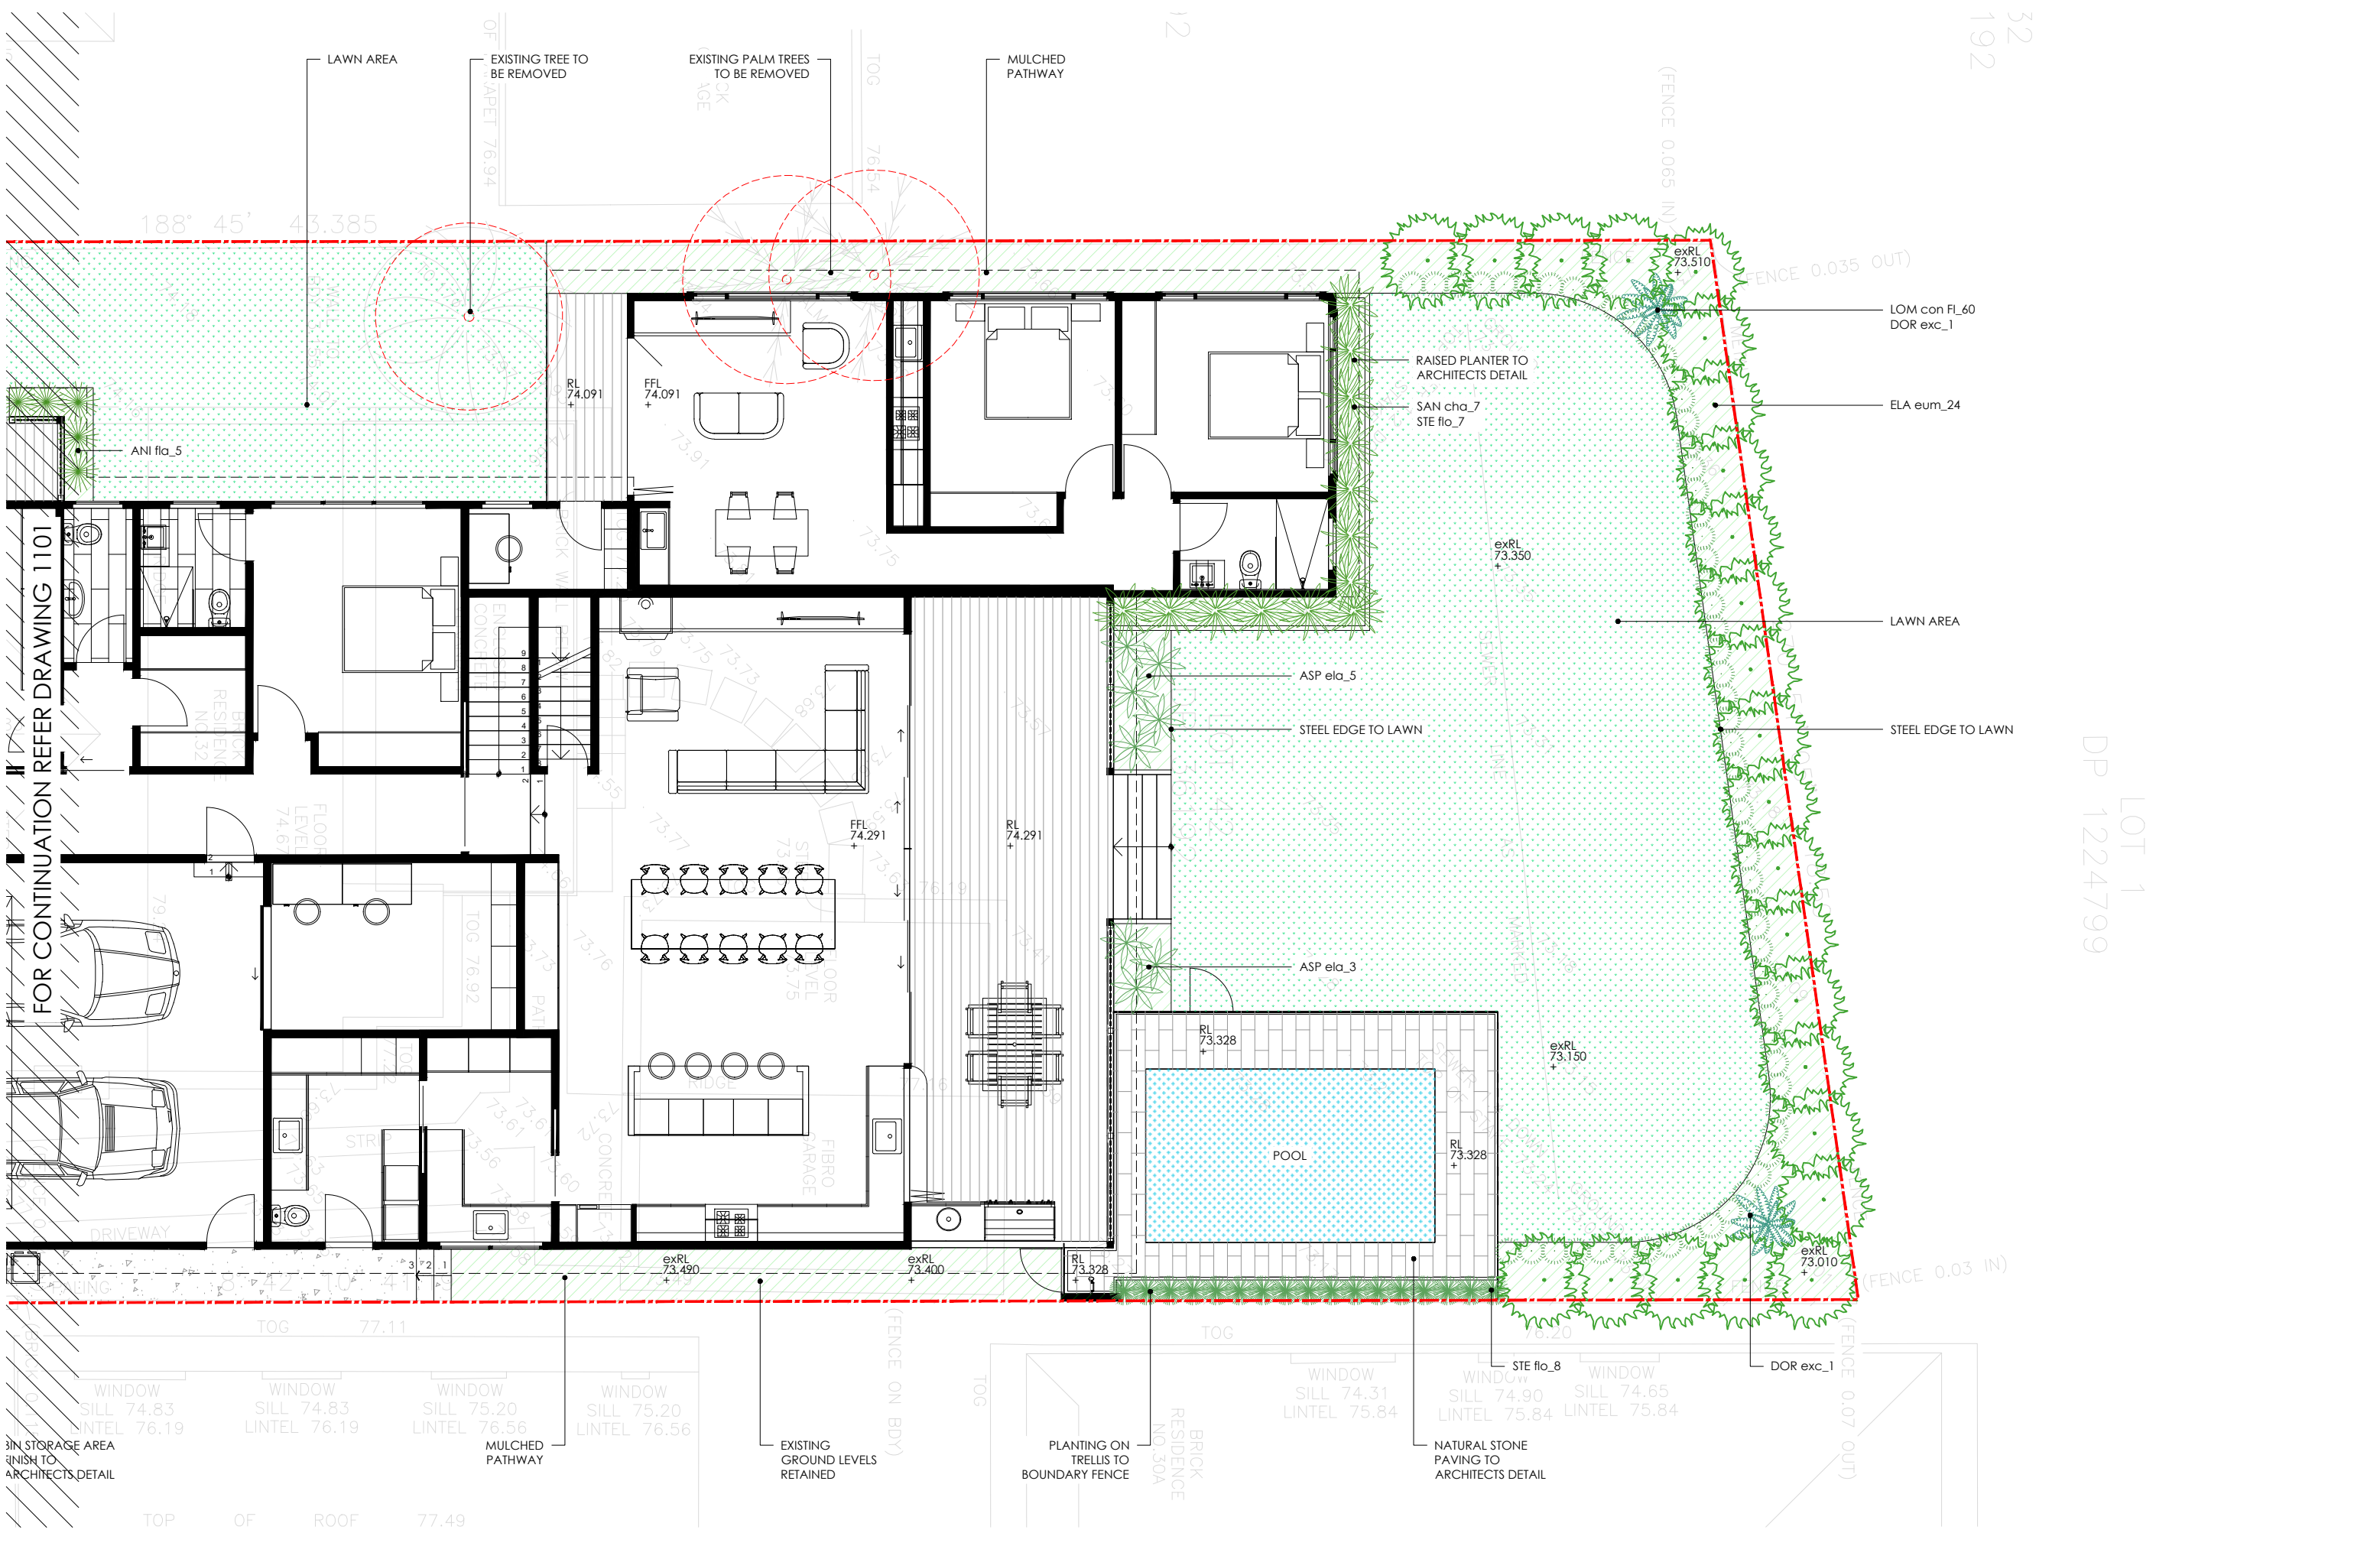

FIN STORAGE AREA
 FINISH TO
 ARCHITECTS DETAIL

- NOTES
- DO NOT SCALE DRAWINGS. USE FIGURED DIMENSIONS ONLY.
 - DIMENSIONS ARE IN MILLIMETRES UNLESS NOTED DIFFERENTLY.
 - CHECK AND VERIFY LEVELS AND DIMENSIONS ON SITE PRIOR TO COMMENCEMENT OF ANY WORK.
 - THIS DRAWING IS COPYRIGHT OF PIER 8 STUDIO.
 - THIS DRAWING MAY NOT BE REPRODUCED, ALTERED OR TRANSMITTED IN ANY FORM WITHOUT PERMISSION.
 - THIS DRAWING IS NOT FOR CONSTRUCTION.
 - REGISTERED LANDSCAPE ARCHITECT CHRIS O'BRIEN 3366

REV	DESCRIPTION	DATE
A	ISSUED FOR COMMENT	06.05.24
B	ISSUED FOR DEVELOPMENT APPLICATION	08.05.24



PROJECT
 MCPHERSON & LAI
 32 OCEANA STREET
 NARRAWEENA
 NSW 2099

STATUS
 DEVELOPMENT APPLICATION

DRAWING TITLE
 LANDSCAPE PLAN - 02/02
 PROJECT NUMBER PS8-2404
 DRAWING NUMBER 1102
 REV B

LOT 1
 DP 1224799