

0 1 2 3 4 5m
SCALE 1:100 AT ORIGINAL SIZE (A1)








ARCHITECT



TITLE
GENERAL ARRANGEMENT PLAN
CARPARKS

STATUS	FOR INFORMATION ONLY NOT FOR CONSTRUCTION
--------	--

DESIGNED AS	DRAWN SY	APPROVED LM	DATE 15.02.19	SCALE @A1 1:100	SHEET OF
PROJECT No 116235		DRAWING No C110		REV P01	

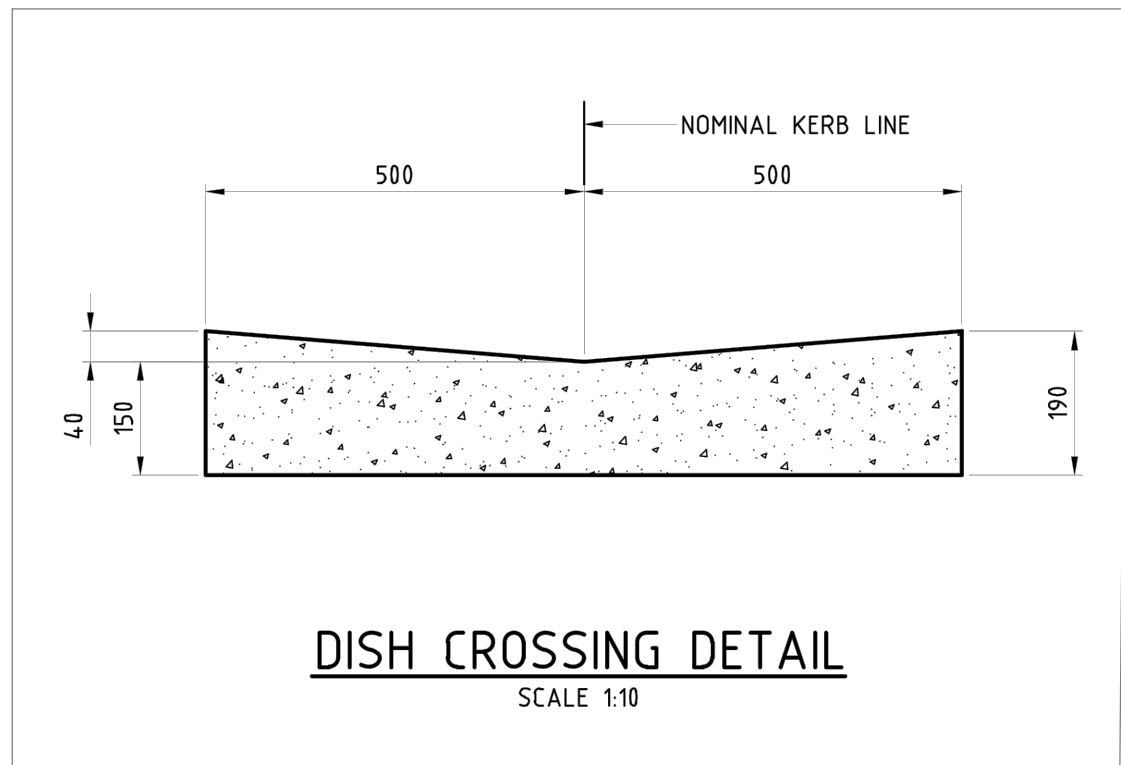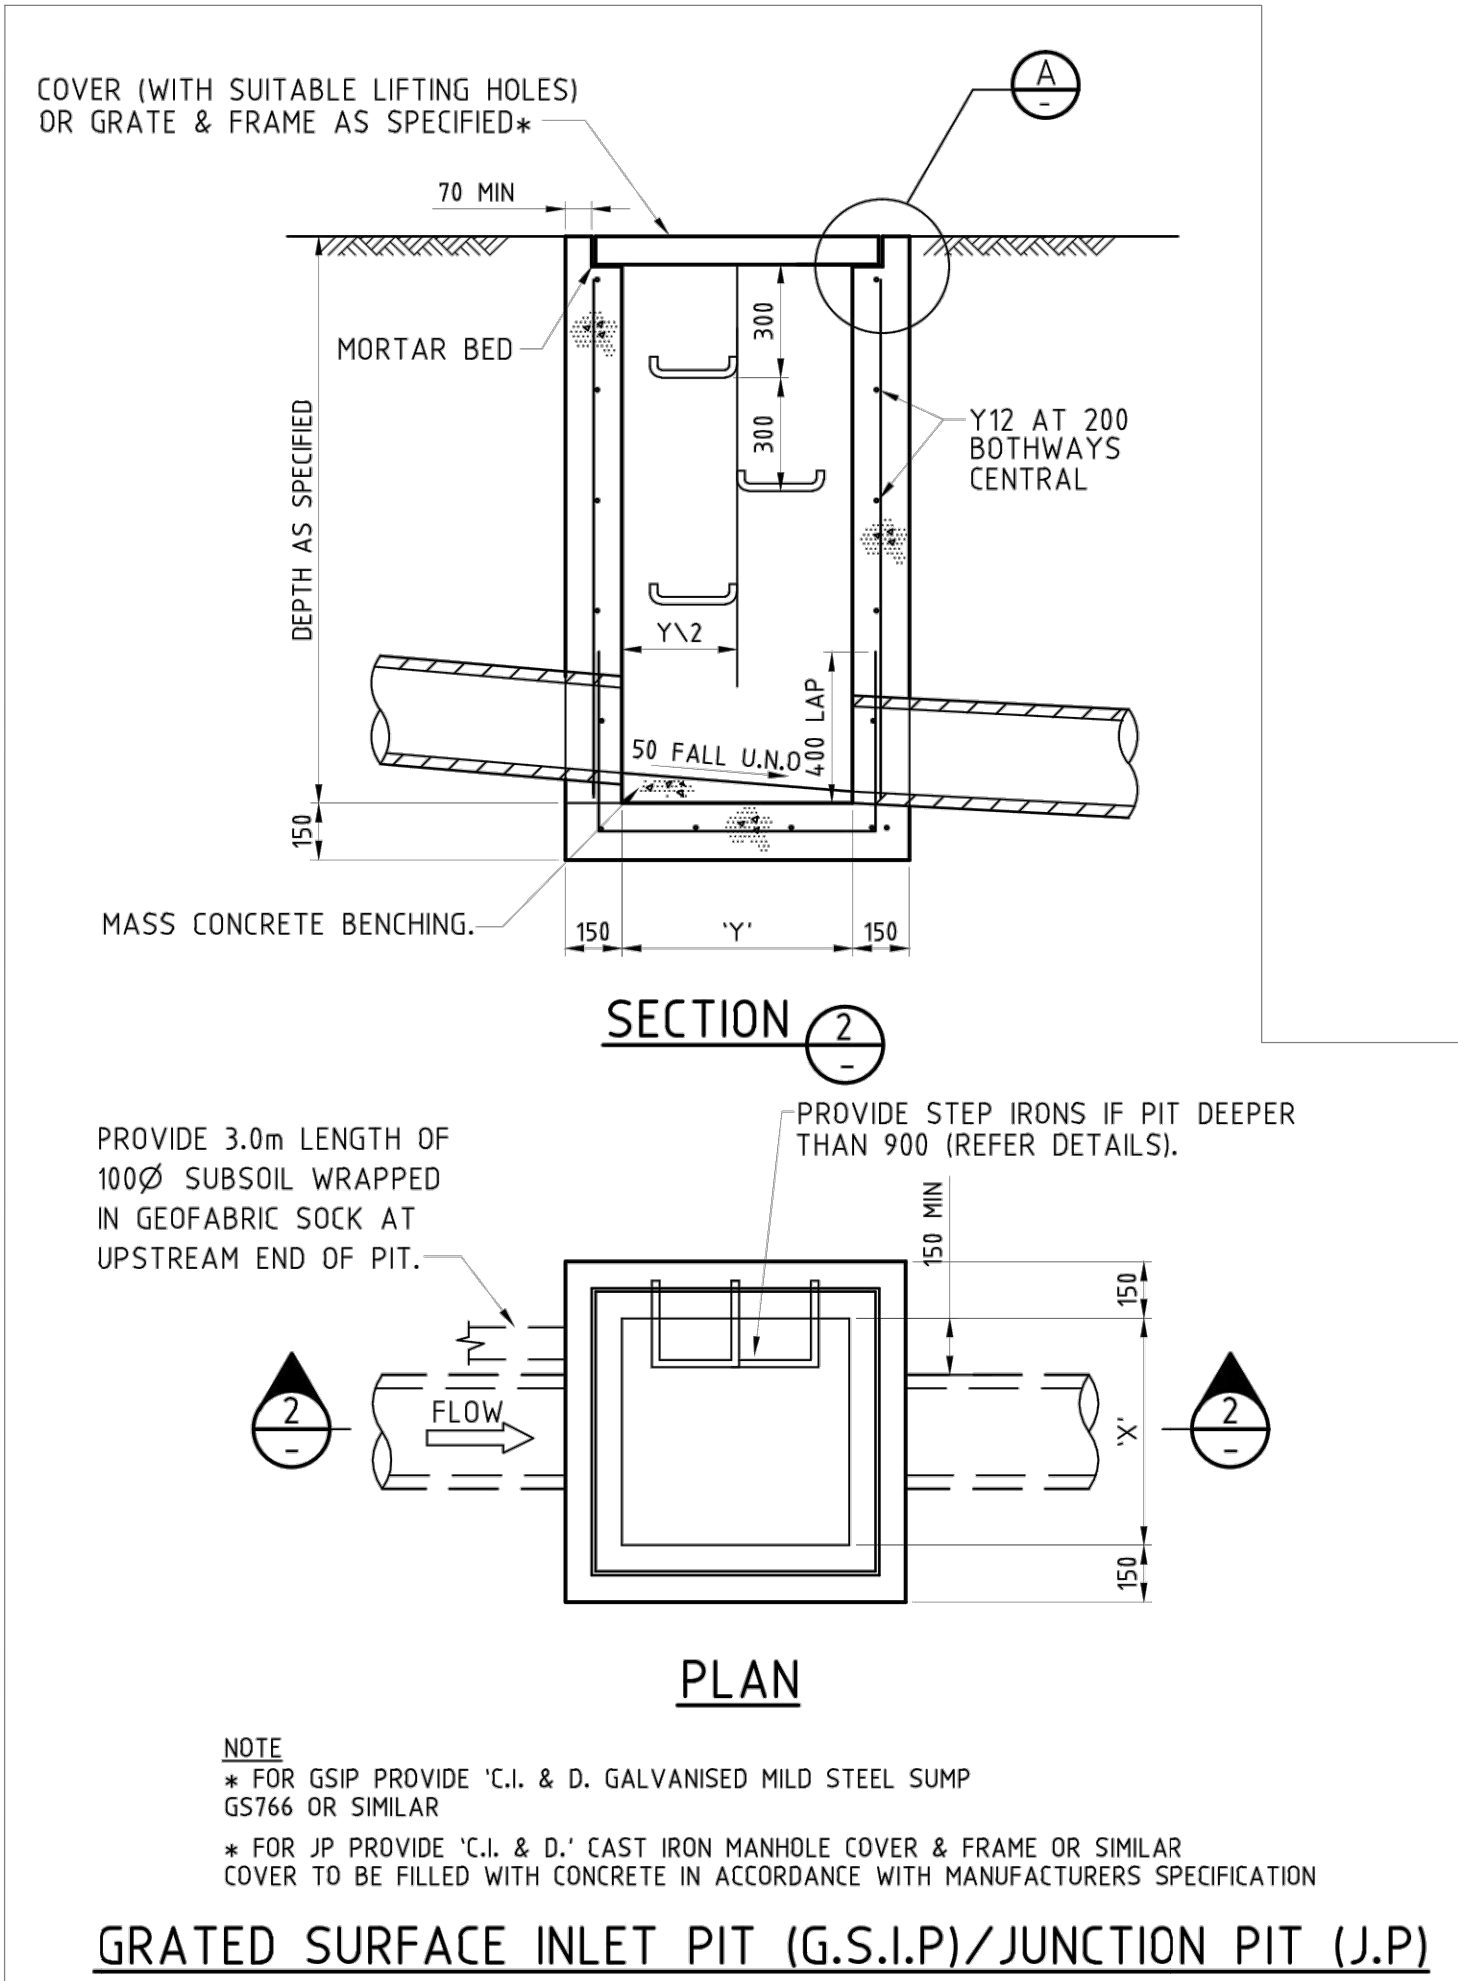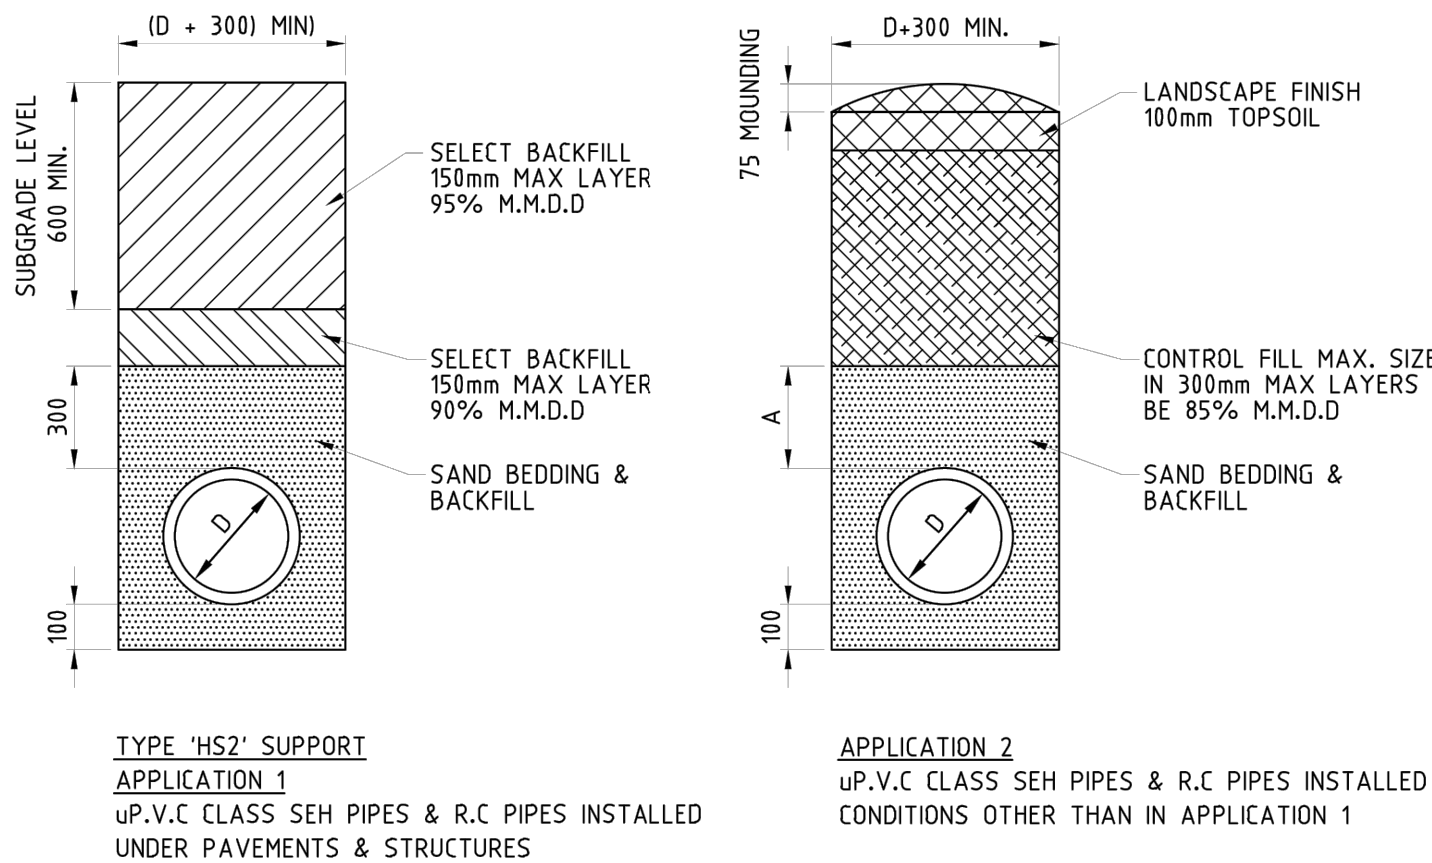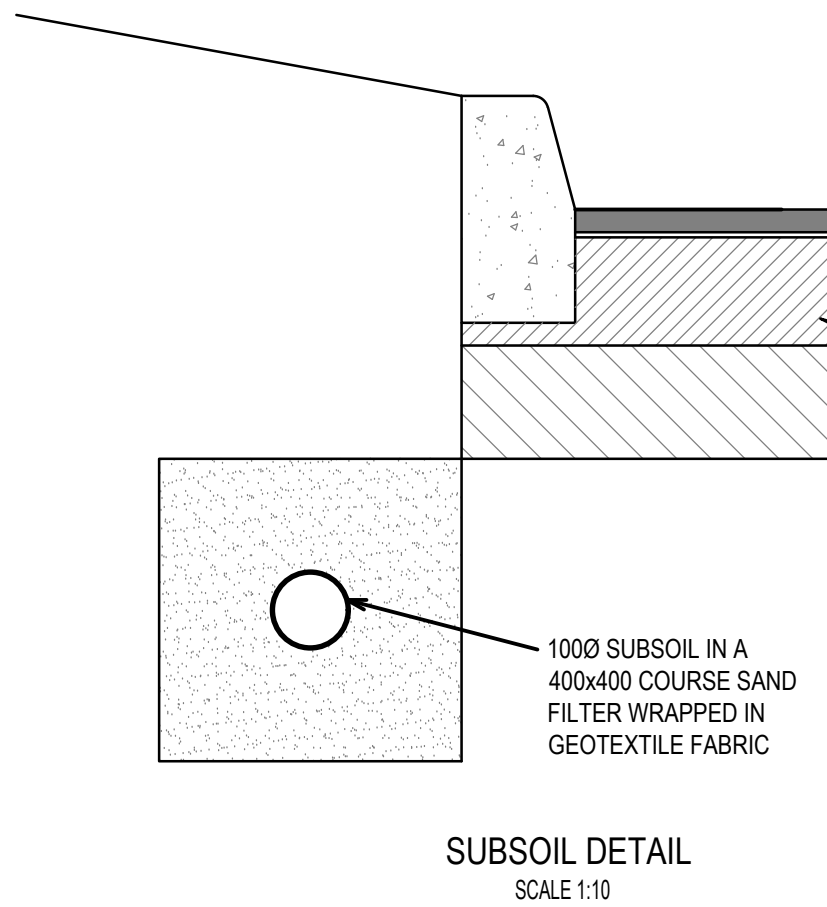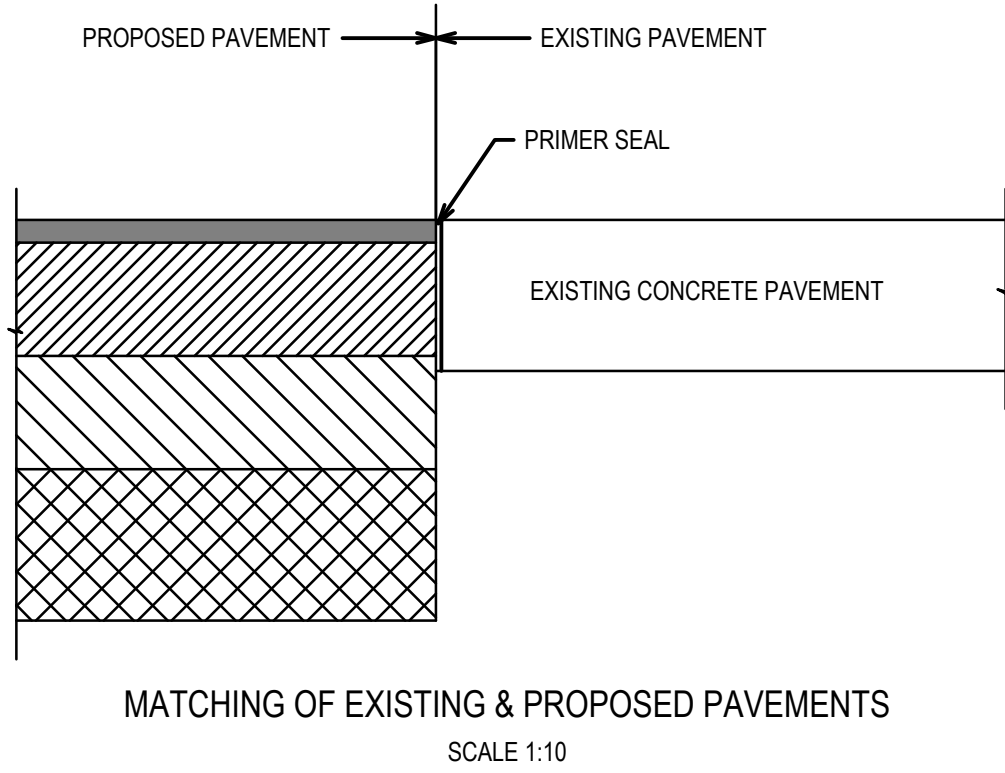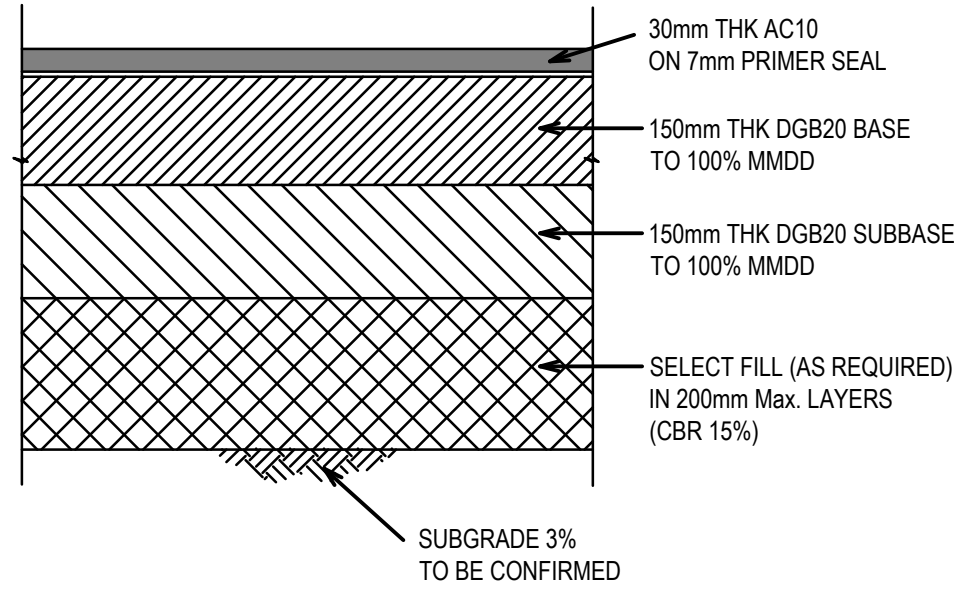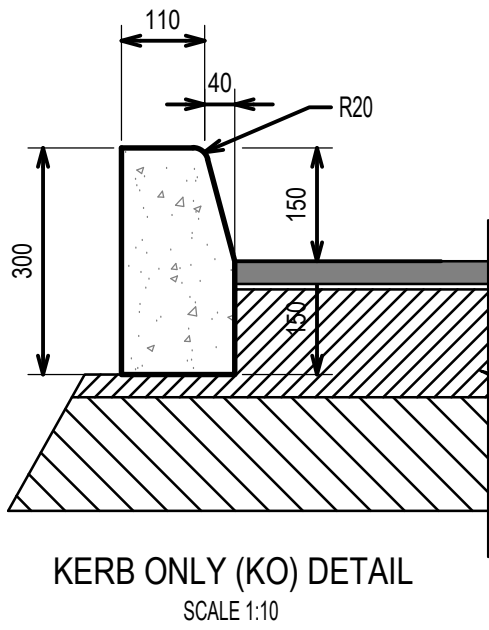

REV				DESCRIPTION	BY	APP	DATE	PROJECT NORTH				ARCHITECT				CLIENT				PROJECT			
P01	ISSUED FOR INFORMATION				SY	AS	18/04/19									AVIUM PROJECTS PTY LTD				MATER MARIA COLLEGE 5 FOREST ROAD, WARRIEWOOD			
																				STATUS			
																				FOR INFORMATION ONLY NOT FOR CONSTRUCTION			
																				DESIGNED			
																				AS			
																				DRAWN			
																				LM			
																				DATE			
																				15.02.19			
																				SCALE @A1			
																				1:10			
																				SHEET			
																				OF			
																				PROJECT No			
																				116235			
																				DRAWING No			
																				REV			
																				P01			

0 0.1 0.2 0.3 0.4 0.5m

SCALE 1:10 AT ORIGINAL SIZE (A1)


Meinhardt Australia Pty Ltd

A.C.N. 051 627 591

Level 4, 66 Clarence Street
Sydney NSW 2000
Australia
T: +61 2 9699 3088
F: +61 2 9319 7518
info@meinhardtagroup.com
http://www.meinhardtagroup.com
© Copyright


CIVIL WORKS DETAILS

FOR INFORMATION ONLY
NOT FOR CONSTRUCTION

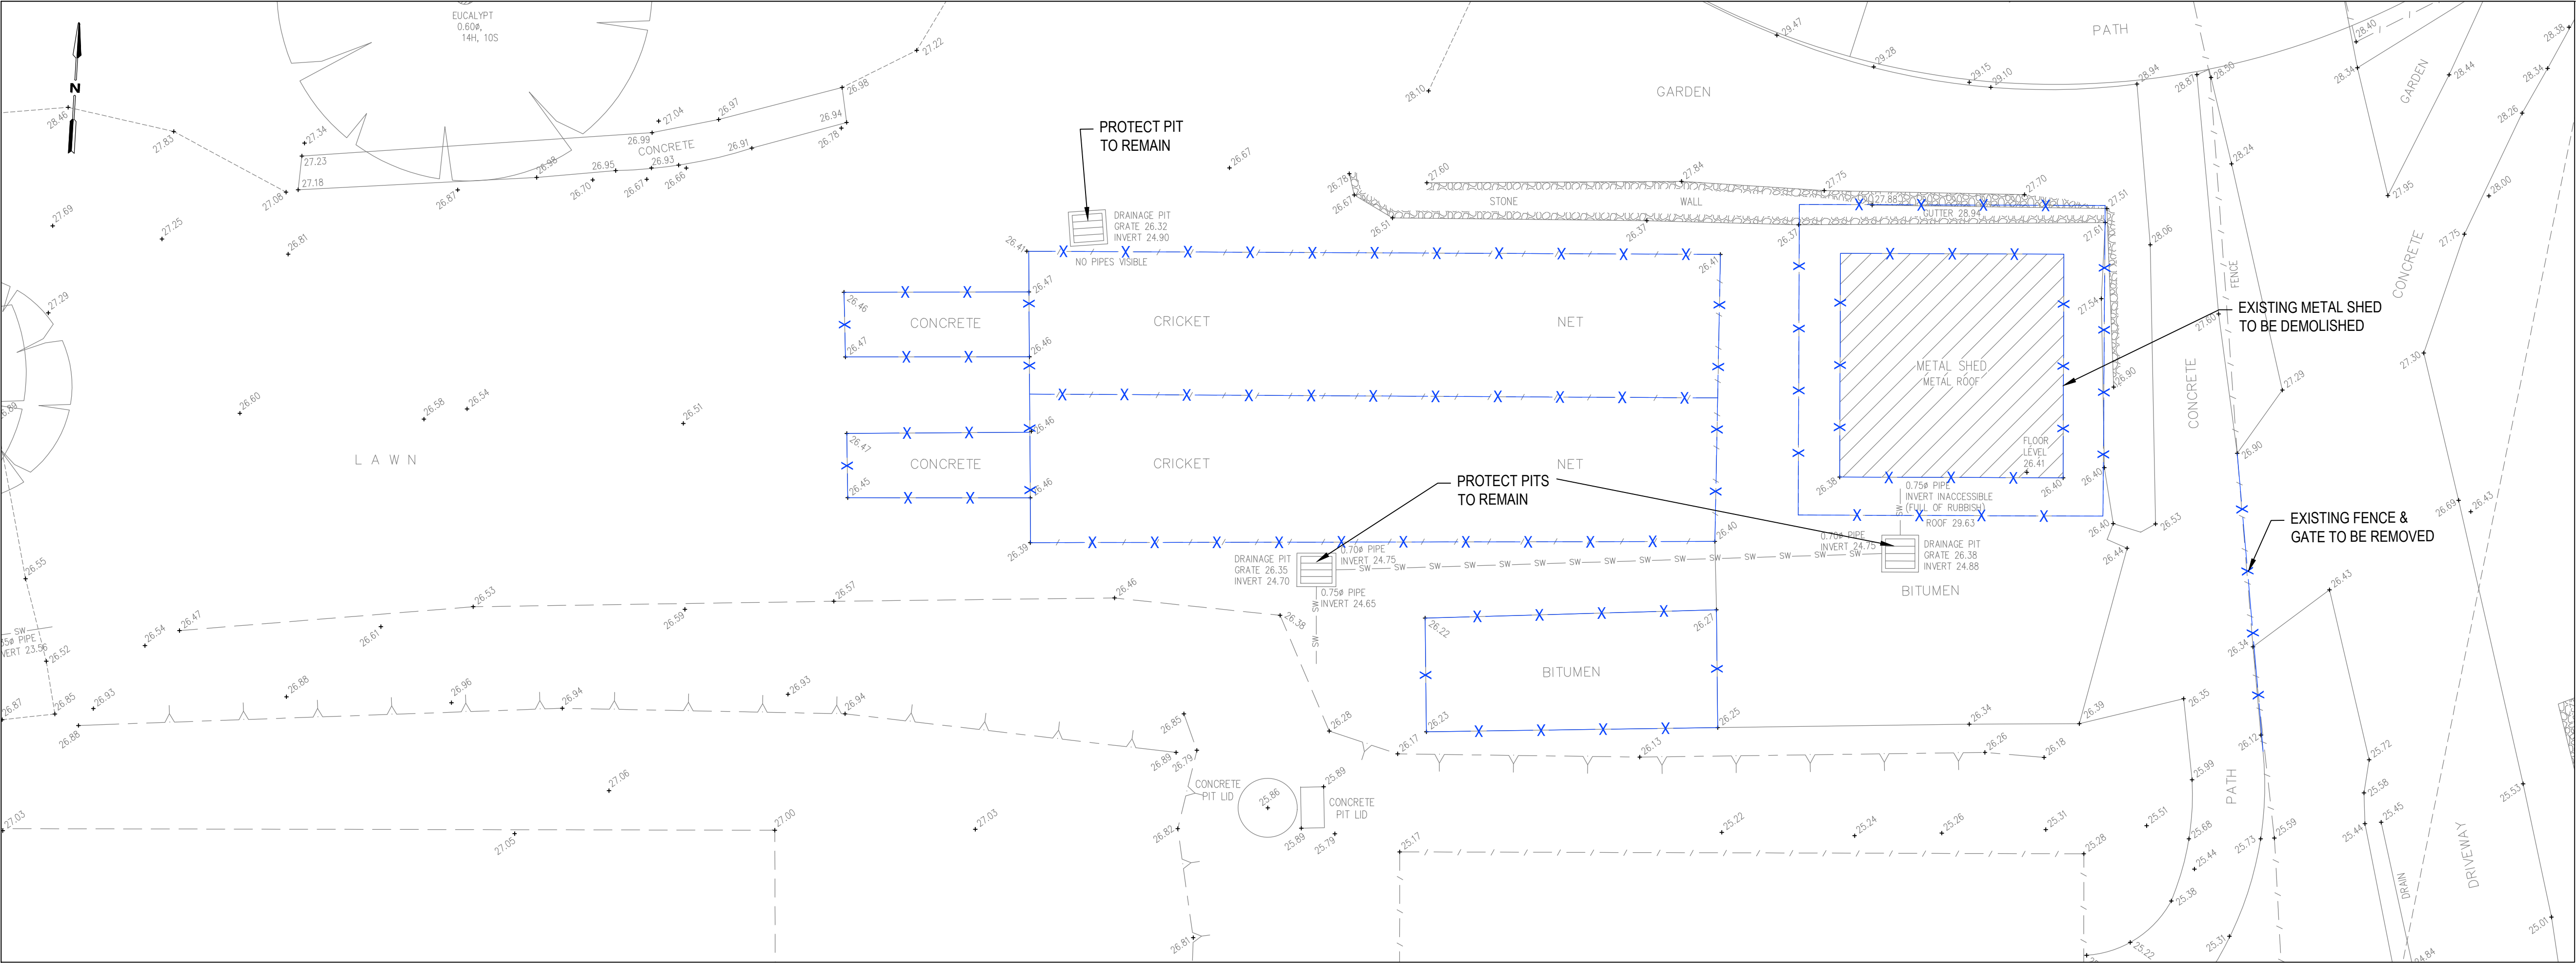

NOTE:
TO DEMOLISH AND REMOVE FROM SITE. ALL MATERIALS
WITHIN FOOTPRINT OF NEW CARPARK

NEW CARPARK AREA DEMOLITION PLAN

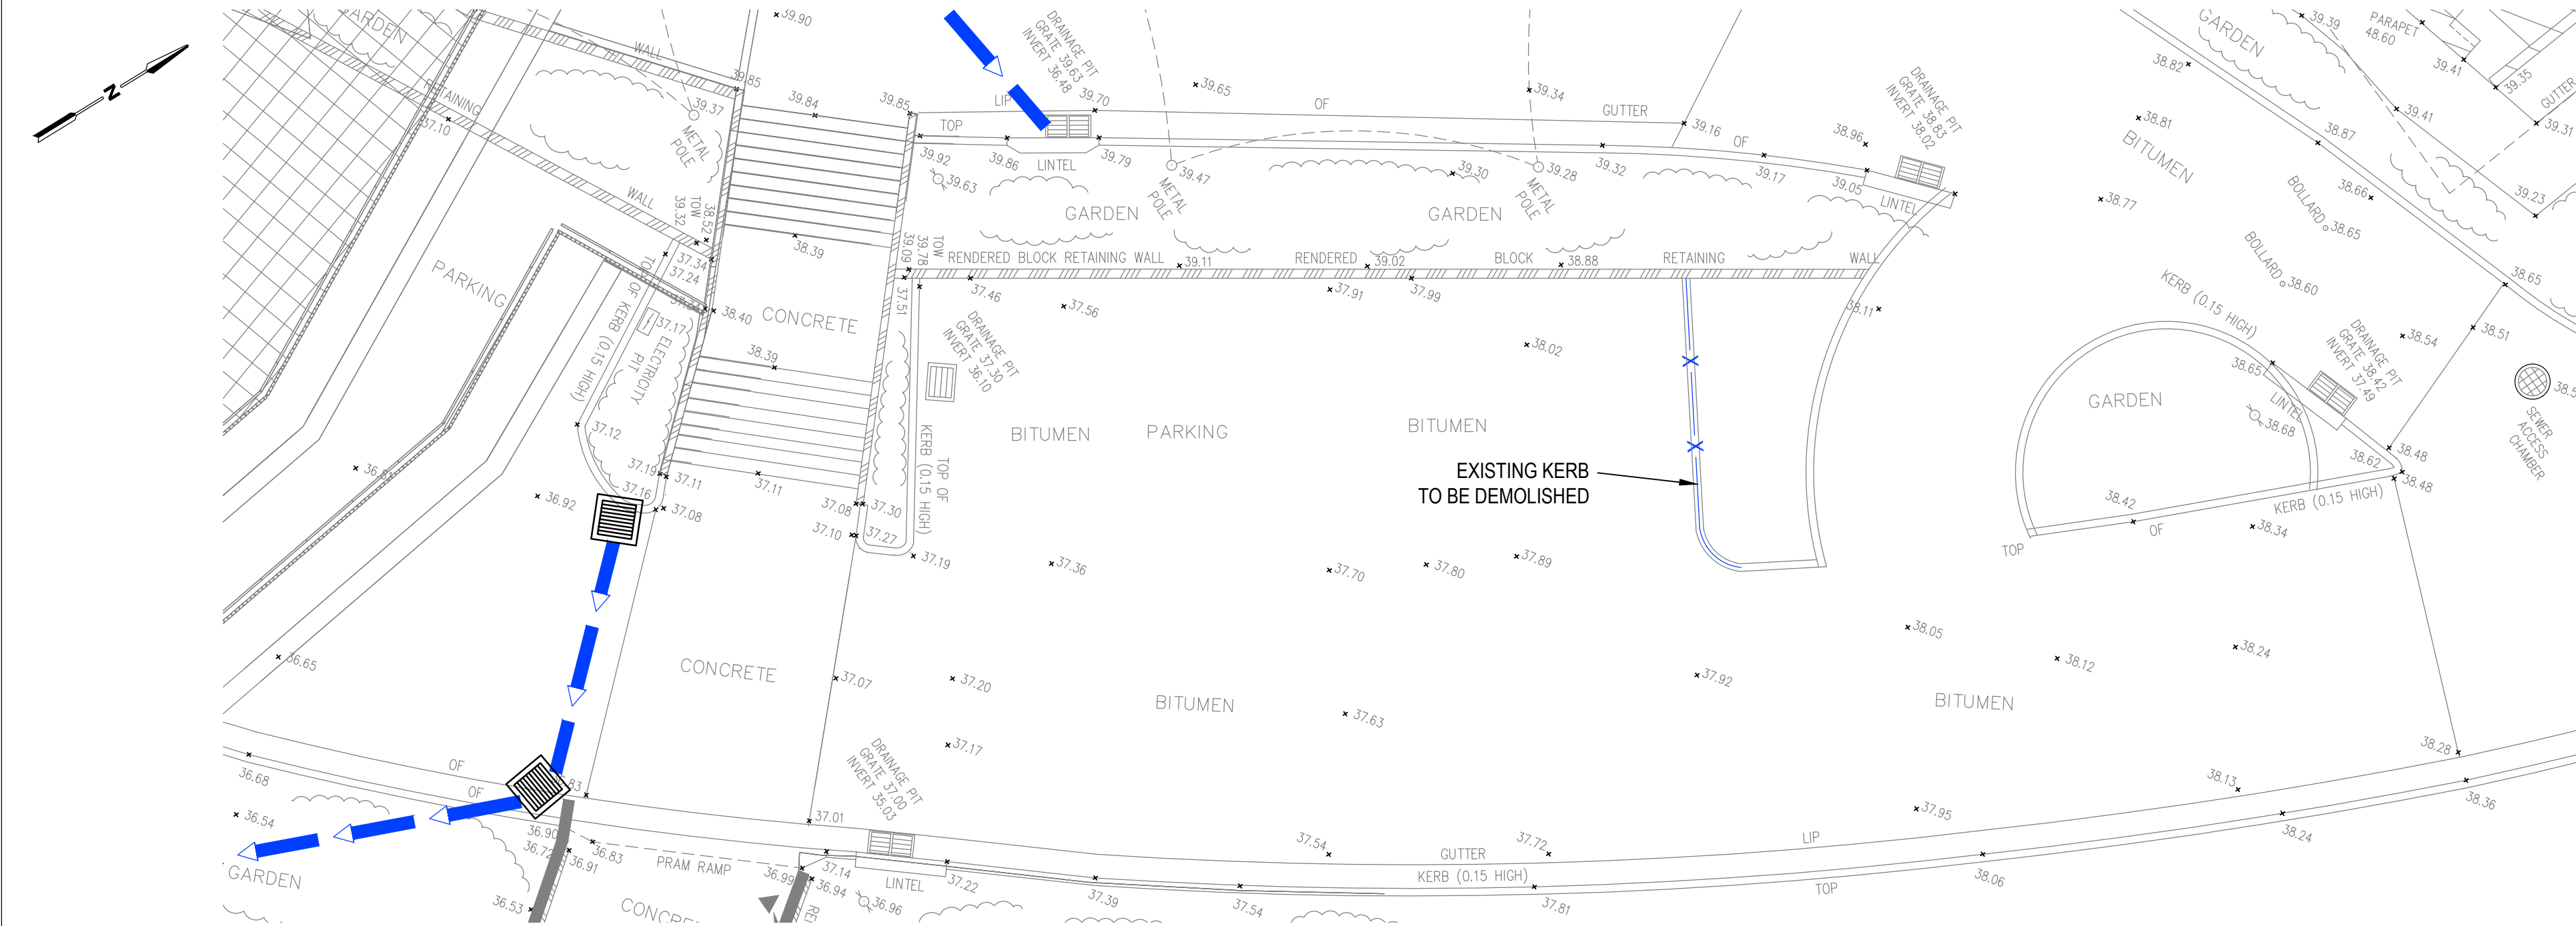

ALTERATION TO EXISTING CARPARK AREA DEMOLITION PLAN

REV	DESCRIPTION	BY	APP	DATE
P01	ISSUED FOR INFORMATION	SY	AS	18.04.19



PROJECT NORTH


ARCHITECT

Meinhardt Australia Pty Ltd
A.C.N. 051 627 591
Level 4, 66 Clarence Street
Sydney NSW 2000
Australia
T: +61 2 9699 3088
F: +61 2 9319 7518
info@meinhardtagroup.com
http://www.meinhardtagroup.com
© Copyright

CLIENT AVIUM PROJECTS PTY LTD
TITLE DEMOLITION PLAN

PROJECT MATER MARIA COLLEGE 5 FOREST ROAD, WARRIEWOOD	STATUS FOR INFORMATION ONLY NOT FOR CONSTRUCTION	DESIGNED AS 116235	DRAWN SY	APPROVED LM C121	DATE 15.02.19	SCALE @A1 1:100	SHEET OF P01
---	--	--------------------------	-------------	------------------------	------------------	--------------------	--------------------

D:\S\F\116235 - Mater Maria College Warriewood\BIM\3_MIT_MEB_3_2_MIT_MFC\Construction\116235-C122-erosion plan.dwg - MHPLOT TIME: 18 Apr 2019, 14:3m

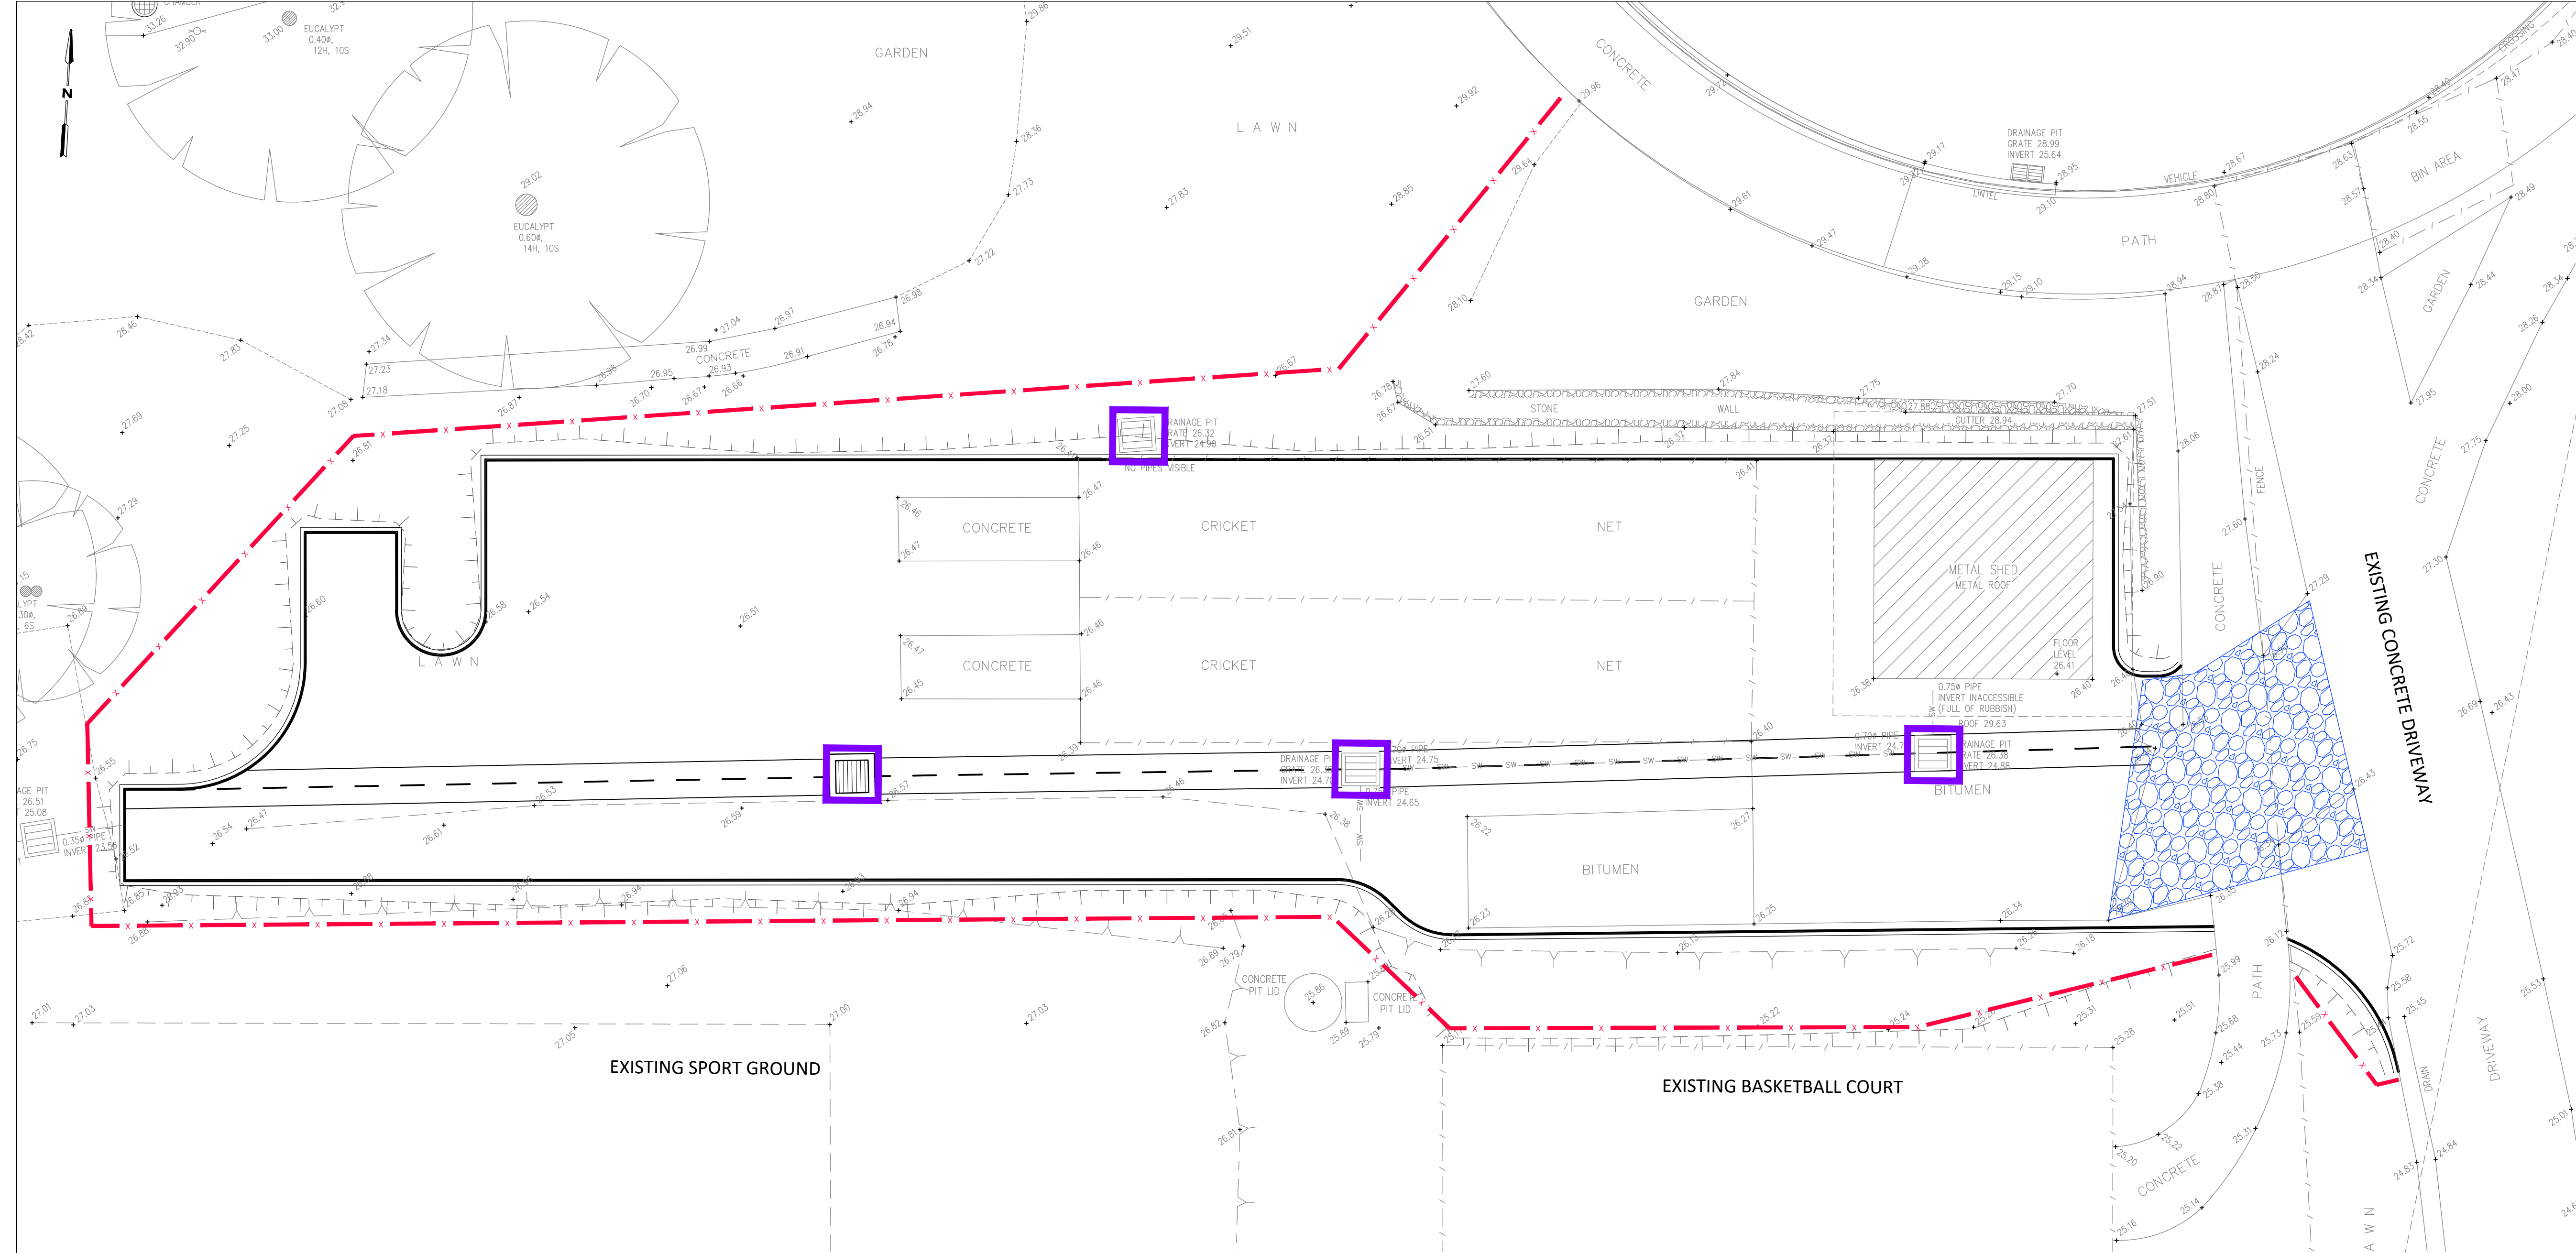

LEGEND

- SEDIMENT FENCE
- GEOTEXTILE FILTER PIT SURROUND
- STABILIZED SITE ACCESS (BOARDED TO PROTECT CONCRETE)

WARNING
PROPOSED SERVICES
THE LOCATION AND EXTENT OF PROPOSED SERVICES IS INDICATIVE ONLY AND ARE NOT TO BE USED FOR CONSTRUCTION. REFER TO AUTHORISED DOCUMENTATION BY RELEVANT AUTHORITY FOR CONSTRUCTION DETAILS

WARNING
BEWARE OF UNDERGROUND SERVICES
THE LOCATIONS OF UNDERGROUND SERVICES ARE APPROXIMATE ONLY AND THEIR EXACT POSITION SHOULD BE PROVEN ON SITE. NO GUARANTEE IS GIVEN THAT ALL EXISTING SERVICES ARE SHOWN.



REV	DESCRIPTION	BY	APP	DATE
P01	ISSUED FOR INFORMATION	SY	AS	18/04/19



PROJECT NORTH

ARCHITECT

Meinhardt Australia Pty Ltd
A.C.N. 051 627 591
Level 4, 66 Clarence Street
Sydney NSW 2000
Australia
T: +61 2 9699 3088
F: +61 2 9319 7518
info@meinhardtagroup.com
http://www.meinhardtagroup.com
© Copyright

CLIENT
AVIUM PROJECTS PTY LTD

TITLE
EROSION & SEDIMENT CONTROL PLAN
CARPARK

PROJECT
MATER MARIA COLLEGE
5 FOREST ROAD, WARRIEWOOD

STATUS
FOR INFORMATION ONLY
NOT FOR CONSTRUCTION

DESIGNED	DRAWN	APPROVED	DATE	SCALE @A1	SHEET
AS	SY	LM	15.02.19	1:100	OF
PROJECT No 116235		DRAWING No C122		REV P01	