



NORTH

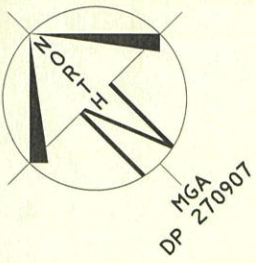

# SKETCH

LOT: 3  
DP: 270907  
ADDRESS: 73 LORIKEET GRV

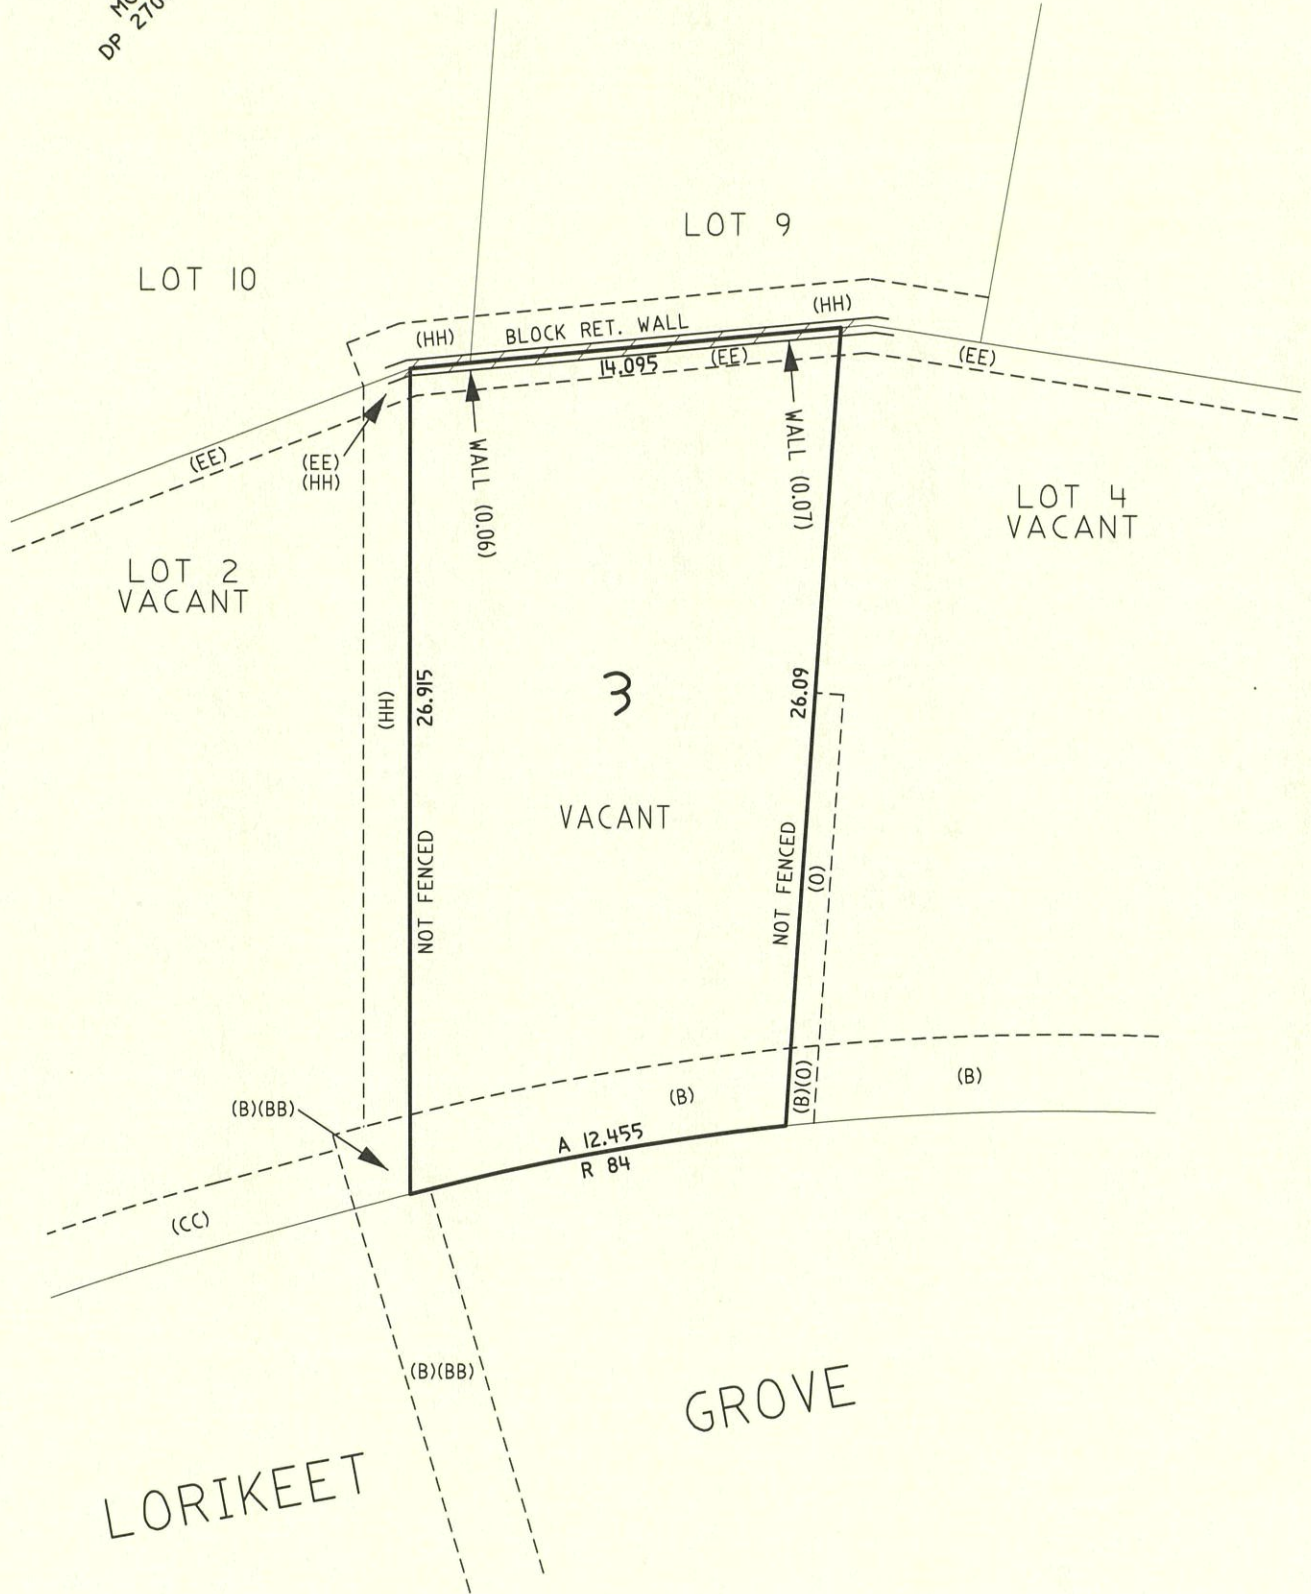

(B) EASEMENT TO DRAIN WATER 2.5 WIDE (VIDE DPI206507)  
 (BB) EASEMENT TO DRAIN WATER 2.5 WIDE  
 (CC) EASEMENT TO DRAIN WATER 2 WIDE  
 (EE) EASEMENT FOR ACCESS, MAINTENANCE AND SUPPORT 0.9 WIDE  
 (HH) EASEMENT TO DRAIN WATER 1.5 WIDE  
 (O) EASEMENT FOR ACCESS, CONSTRUCTION AND MAINTENANCE 0.9 WIDE

**ASPECT DEVELOPMENT & SURVEY PTY LTD** A.C.N. 078 649 000  
 CONSULTING REGISTERED SURVEYORS

OUR REF: 21/1051199/301182  
 YOUR REF: CARRAGHER/29913970

SUITE 1, 103 VANESSA STREET  
 KINGSGROVE NSW 2208  
 TELE (02) 9554 8388  
 FAX (02) 9554 8588

DX 11392  
 HURSTVILLE  
 P.O. BOX 161  
 KINGSGROVE NSW 1480

SUBURB: WARRIEWOOD