



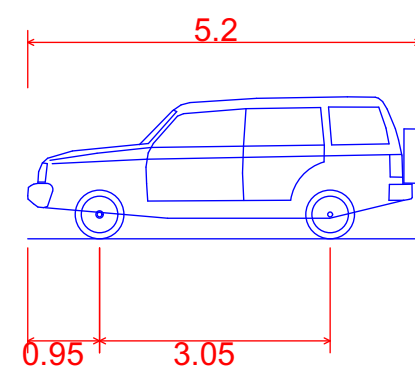

B99 Vehicle (Realistic min radius) (2004)
Overall Length
Overall Width
Overall Body Height
Min Body Ground Clearance
Track Width
Lock-to-lock time
Curb to Curb Turning Radius

5.200m
1.940m
1.878m
0.272m
1.840m
4.00s
6.250m

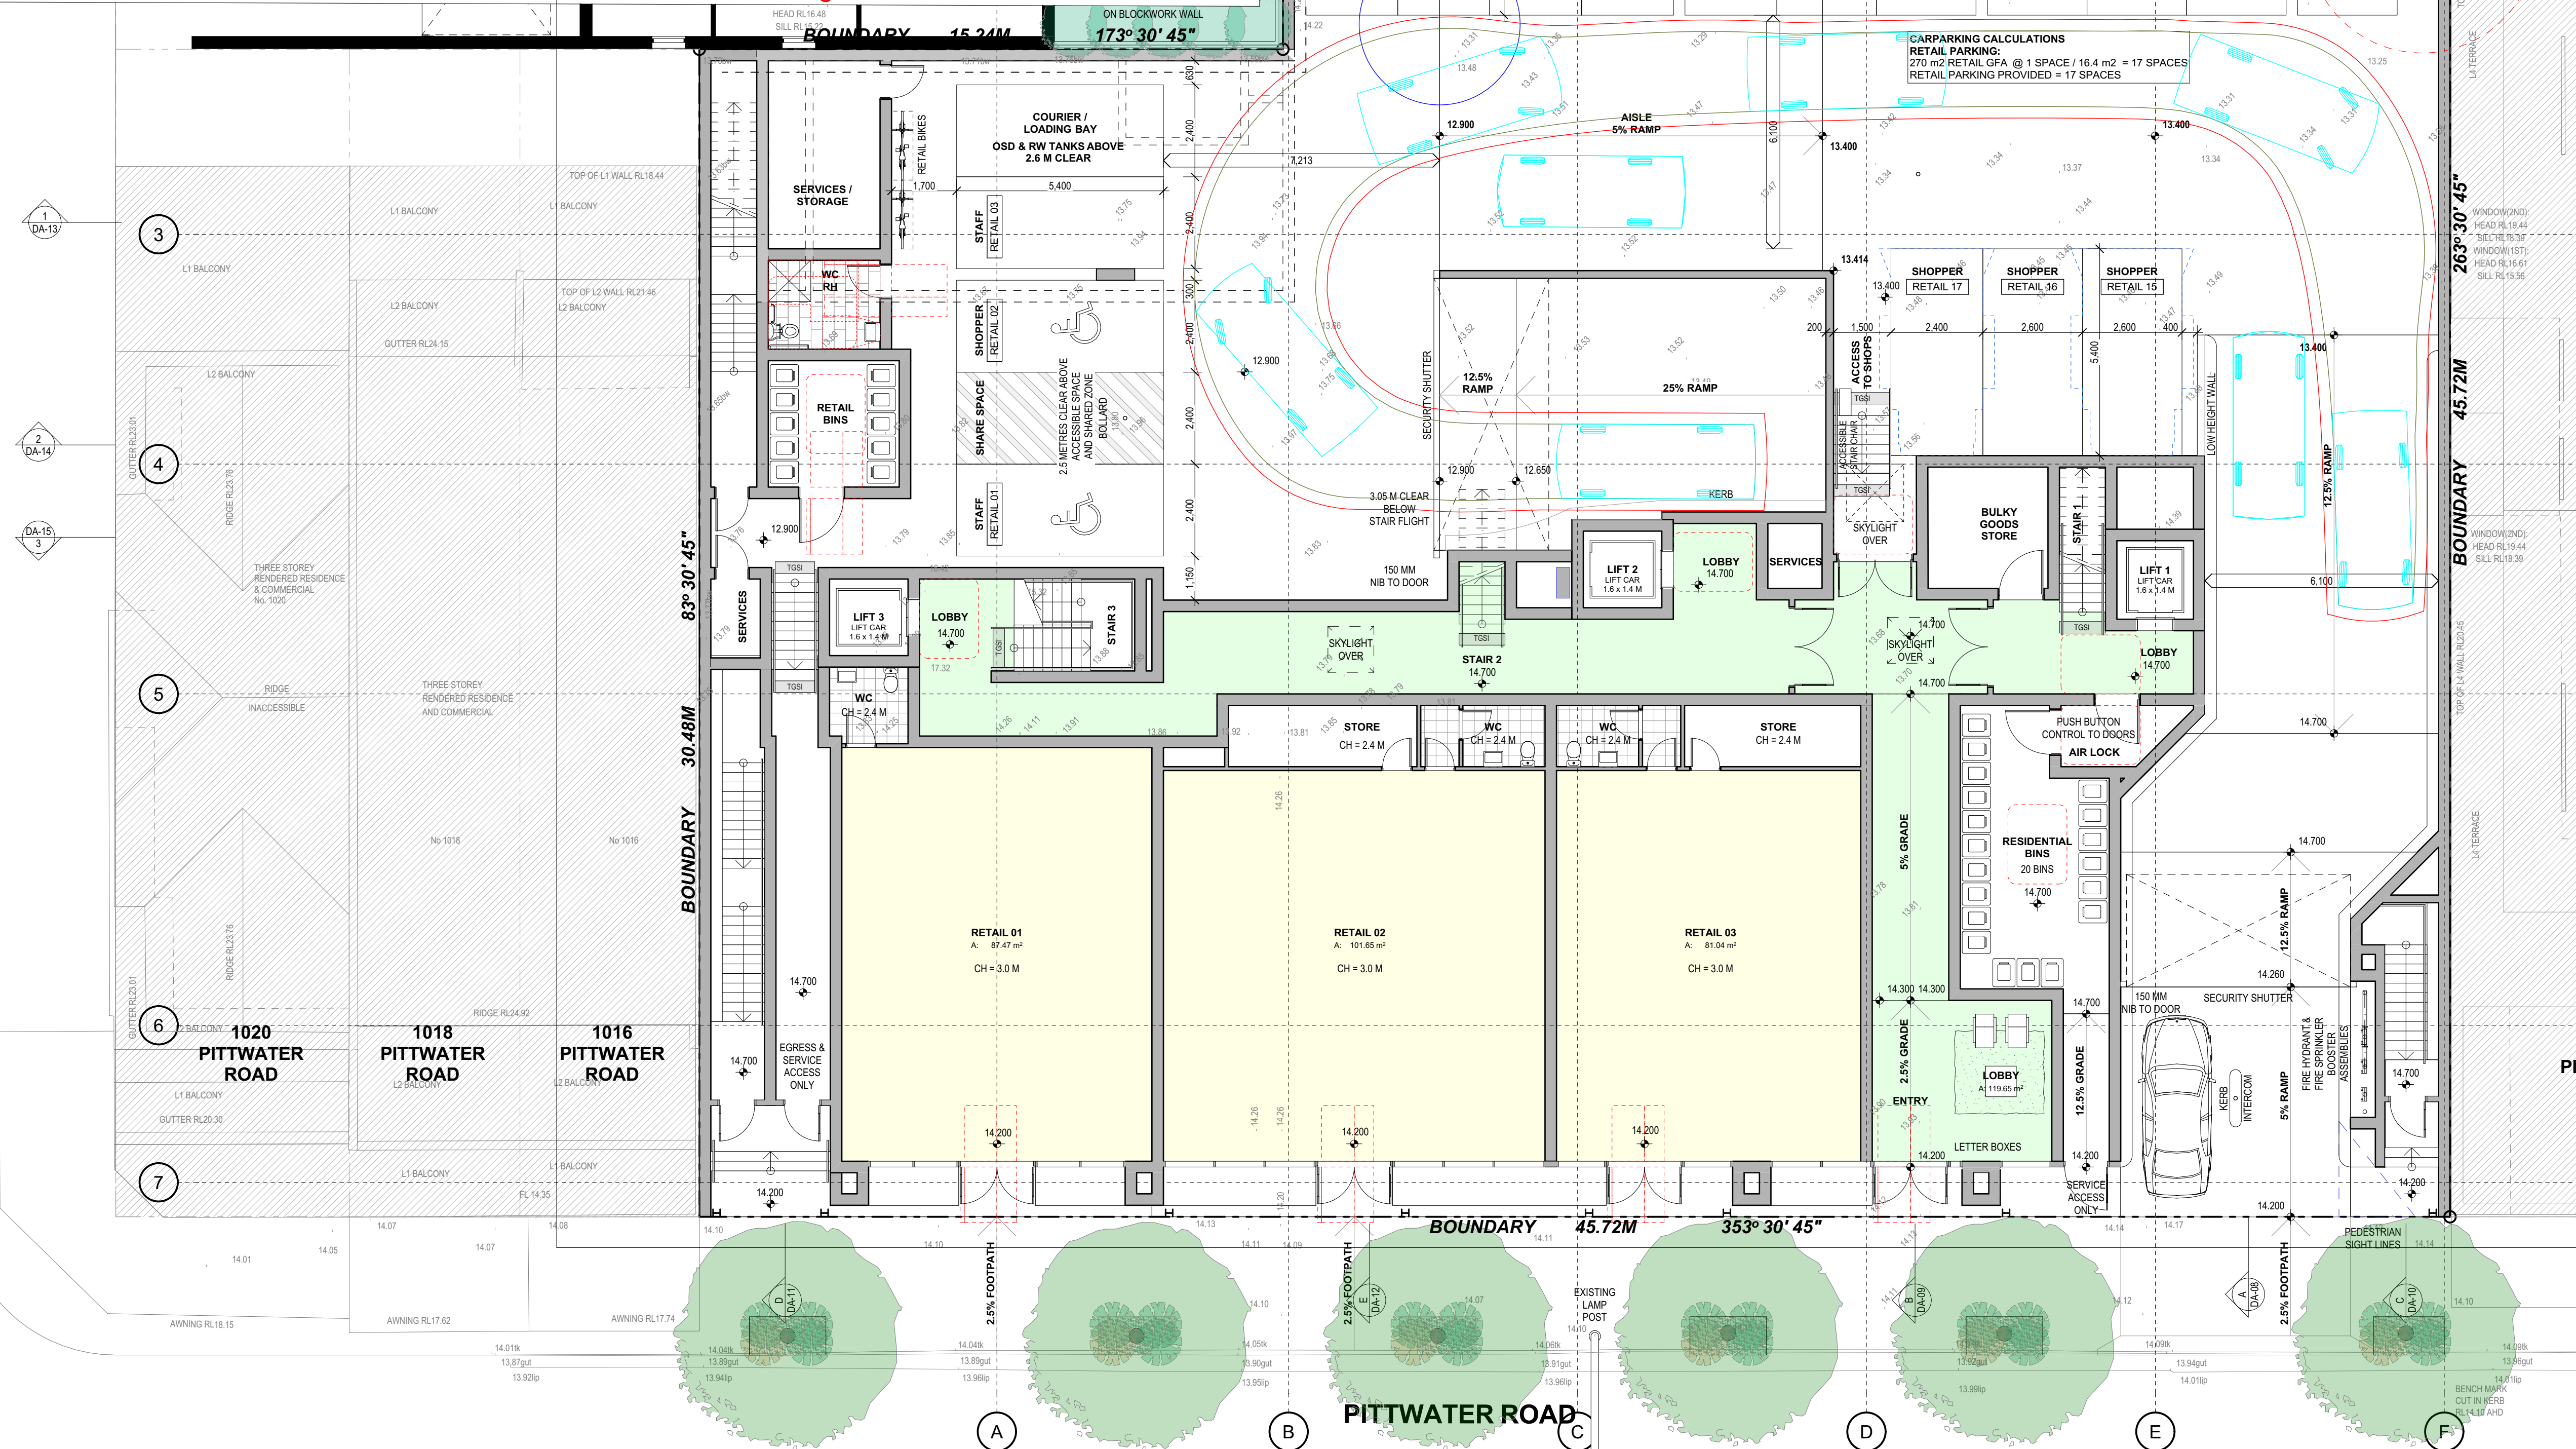

B99 VEHICLE SWEEP PATHS PREPARED BY:
TERRAFIC PTY LTD
TRAFFIC & PARKING CONSULTANTS
M: 0411 129 346
E: logan@terraffic.com.au


GARTNER/ROVATO


SEAN BARTHER 6072 | LAKE TRUNTO 7094
A 1/1/13 10 MARCH 2014
HONDA VAIL NEW 2103
P 1/1/13 10 MARCH 2014
L 1/1/13 10 MARCH 2014

Rev	Change Name
A	B99 VEHICLE SWEEP PATHS ISSUED AS REQUESTED BY COUNCIL

PROJECT
LONG REEF MIXED-USE
10110 - 10114 PITTWATER ROAD
COLLAROY NSW 2097
LOTS 3 & 4 SECTION 1 IN D.P. 6777 &
LOT 2 IN D.P. 314645
FOR COLLAROY PROJECTS PTY LTD


REVISION
B99 VEHICLE SWEEP PATH
- GROUND FLOOR ENTRY
SCALE
1:100 @ A1
PROJECT NO
2101
DRAWN BY
SG / AW
CHECKED BY
DA-80
DATE
30/08/2024
REVISION

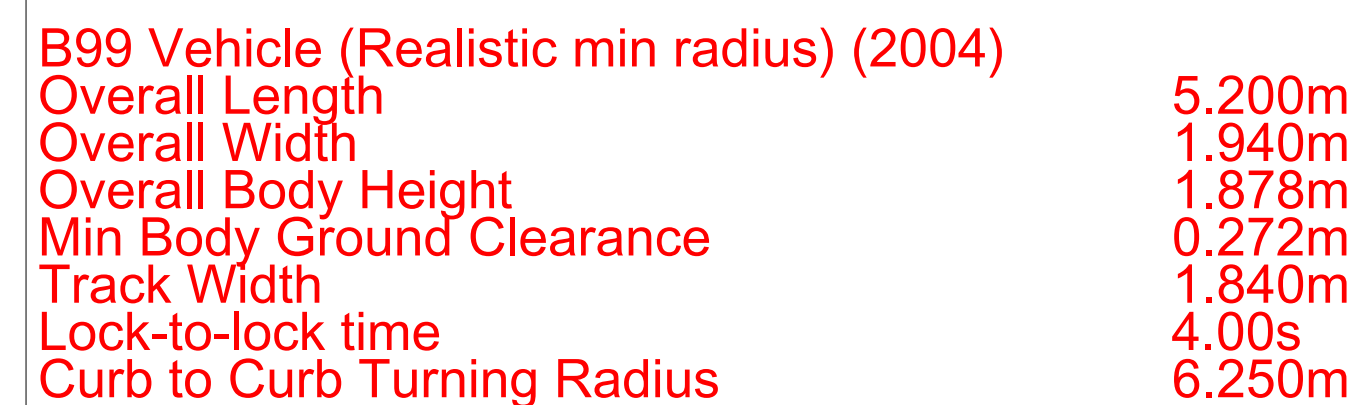

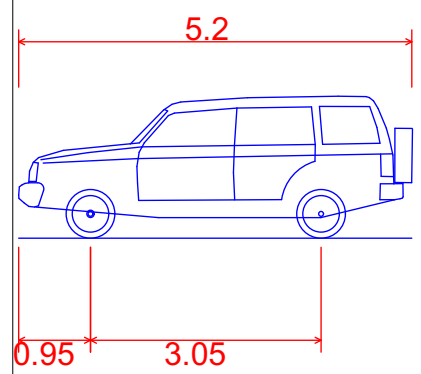


B99 Vehicle (Realistic min radius) (2004)
Overall Length
Overall Width
Overall Body Height
Min Body Ground Clearance
Track Width
Lock-to-lock time
Curb to Curb Turning Radius

5.200m
1.940m
1.878m
0.272m
1.840m
4.00s
6.250m

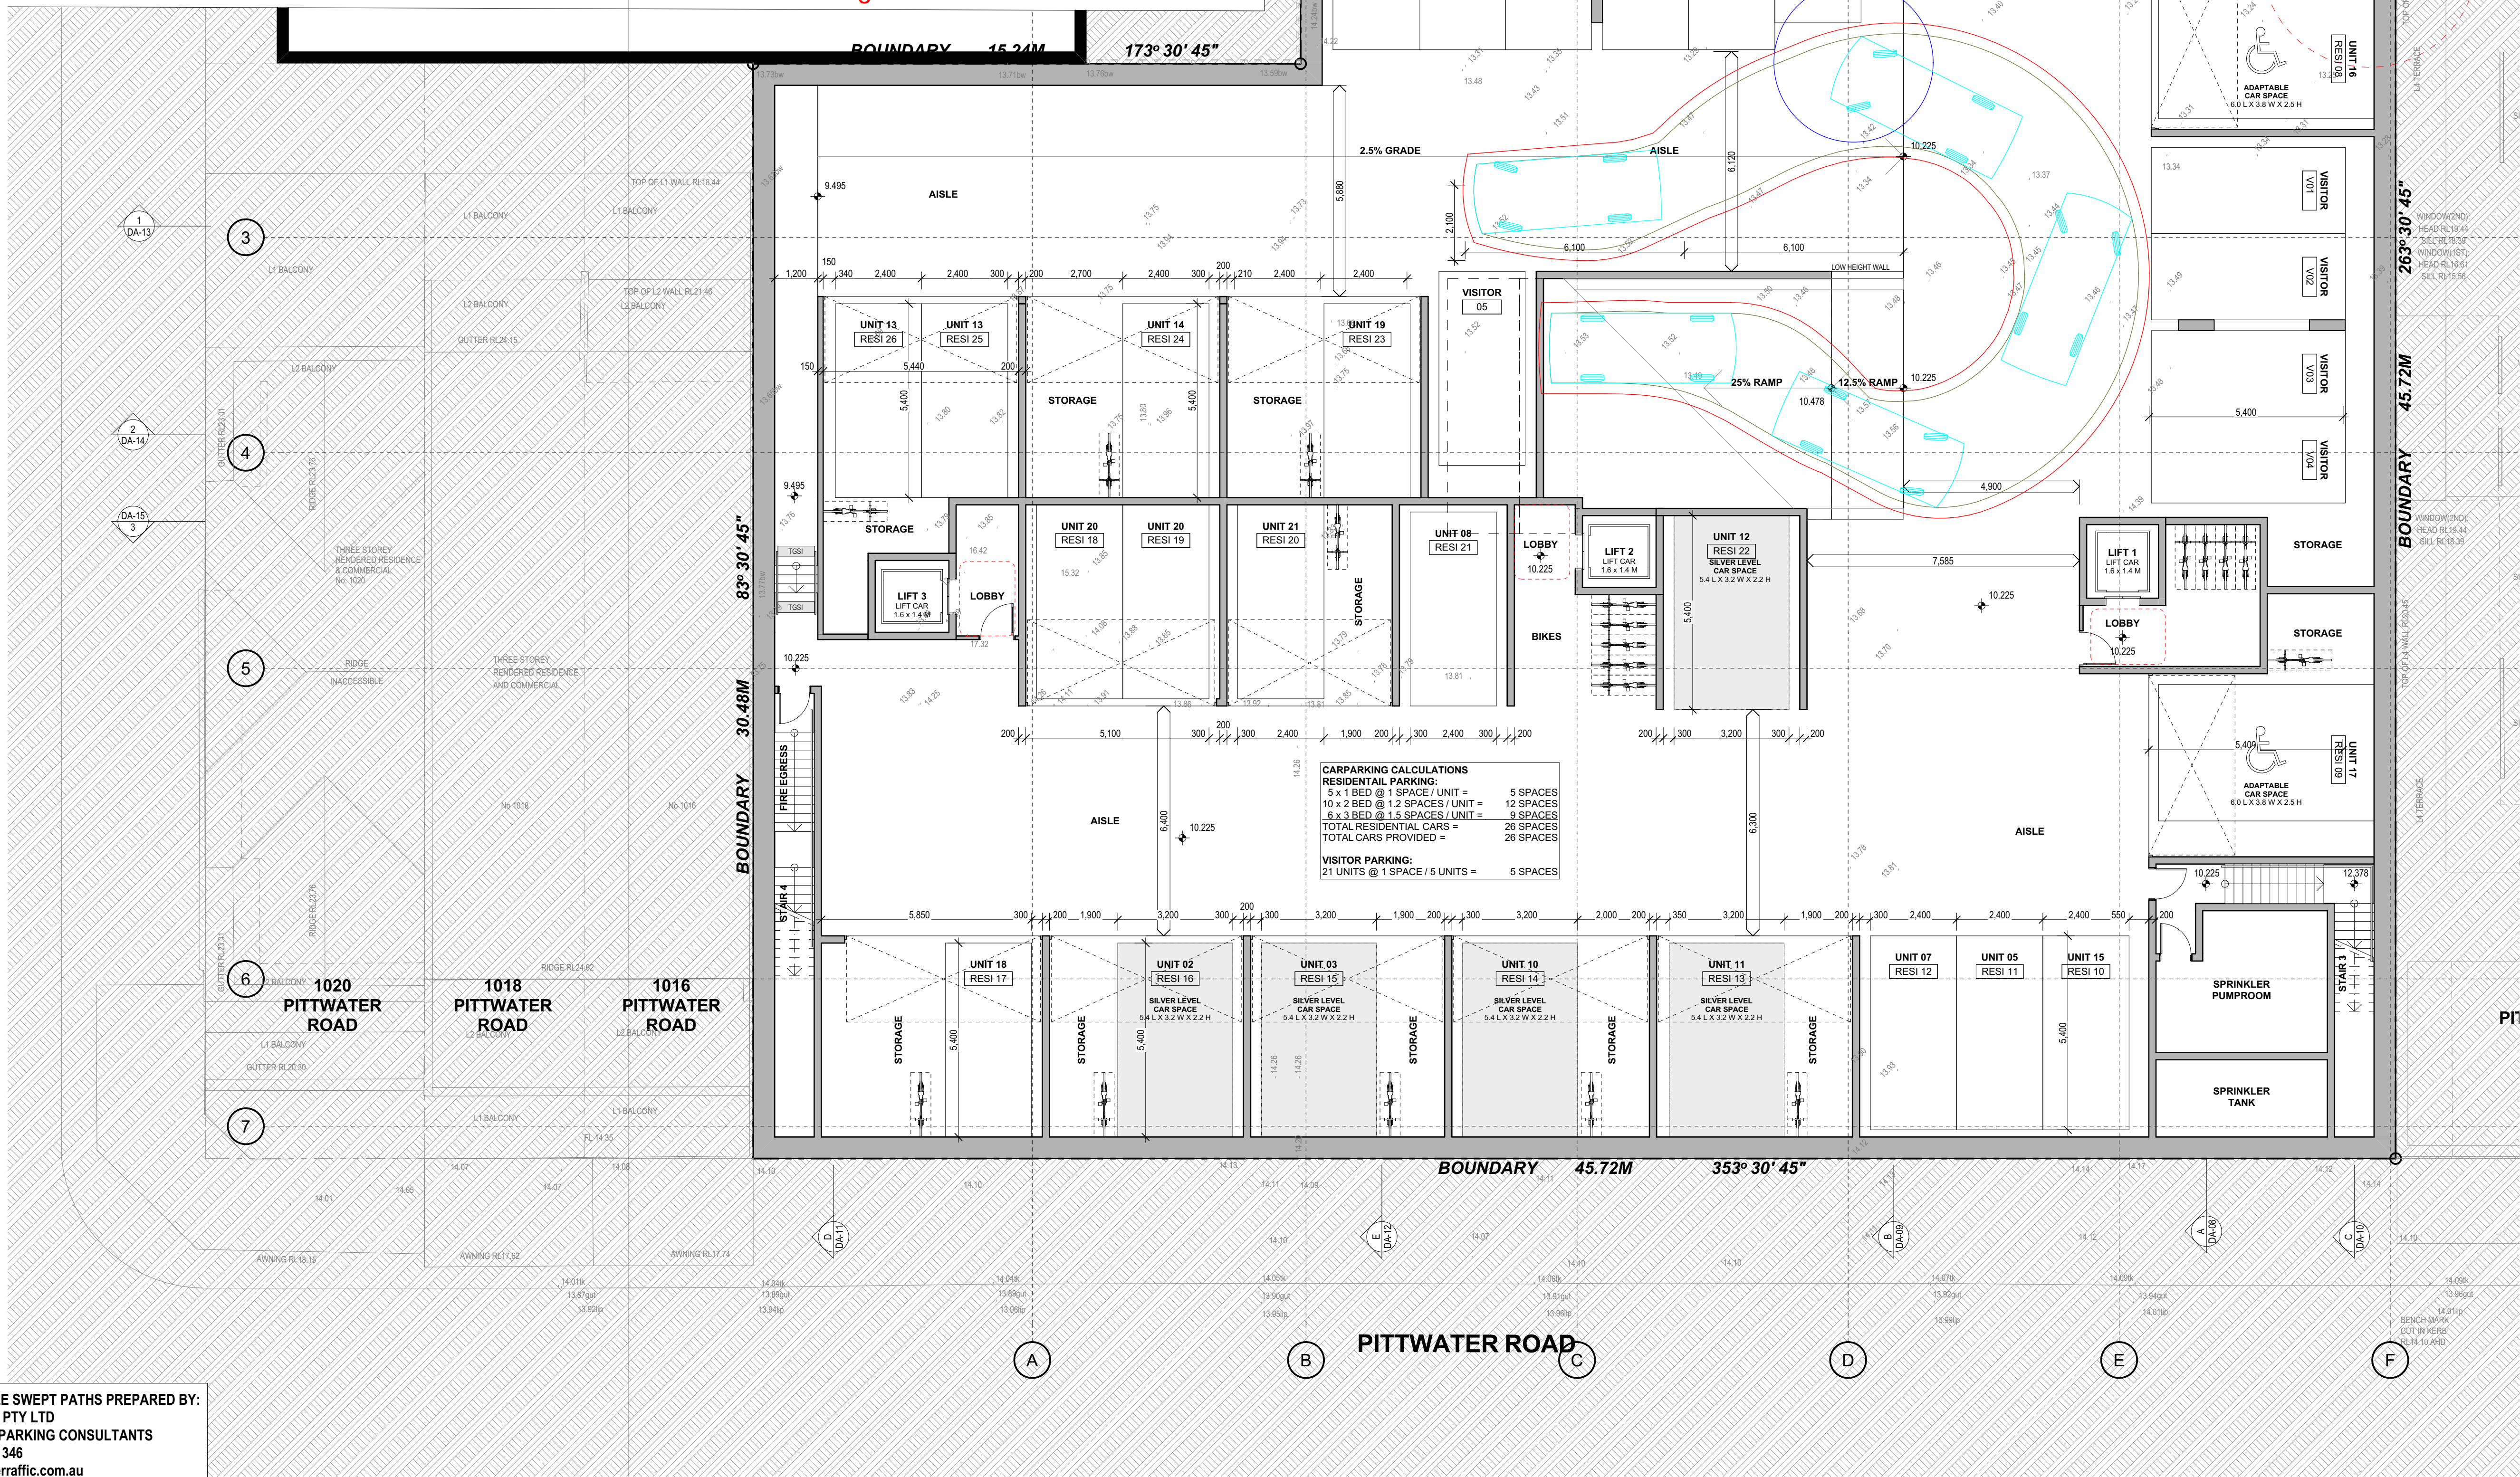


CARPARKING CALCULATIONS
RESIDENTIAL PARKING:
5 x 1 BED @ 1 SPACE / UNIT = 5 SPACES
10 x 2 BED @ 1.2 SPACES / UNIT = 12 SPACES
6 x 3 BED @ 1.5 SPACES / UNIT = 9 SPACES
TOTAL RESIDENTIAL CARS = 26 SPACES
TOTAL CARS PROVIDED = 26 SPACES
VISITOR PARKING:
21 UNITS @ 1 SPACE / 5 UNITS = 5 SPACES

B99 VEHICLE SWEEP PATHS PREPARED BY:
TERRAFIC PTY LTD
TRAFFIC & PARKING CONSULTANTS
M: 0411 129 346
E: logan@terraffic.com.au

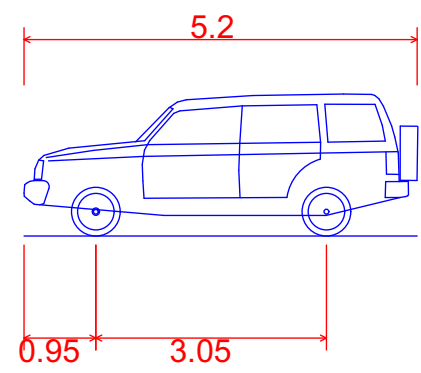

B99 Vehicle (Realistic min radius) (2004)
Overall Length
Overall Width
Overall Body Height
Min Body Ground Clearance
Track Width
Lock-to-lock time
Curb to Curb Turning Radius

5.200m
1.940m
1.878m
0.272m
1.840m
4.00s
6.250m

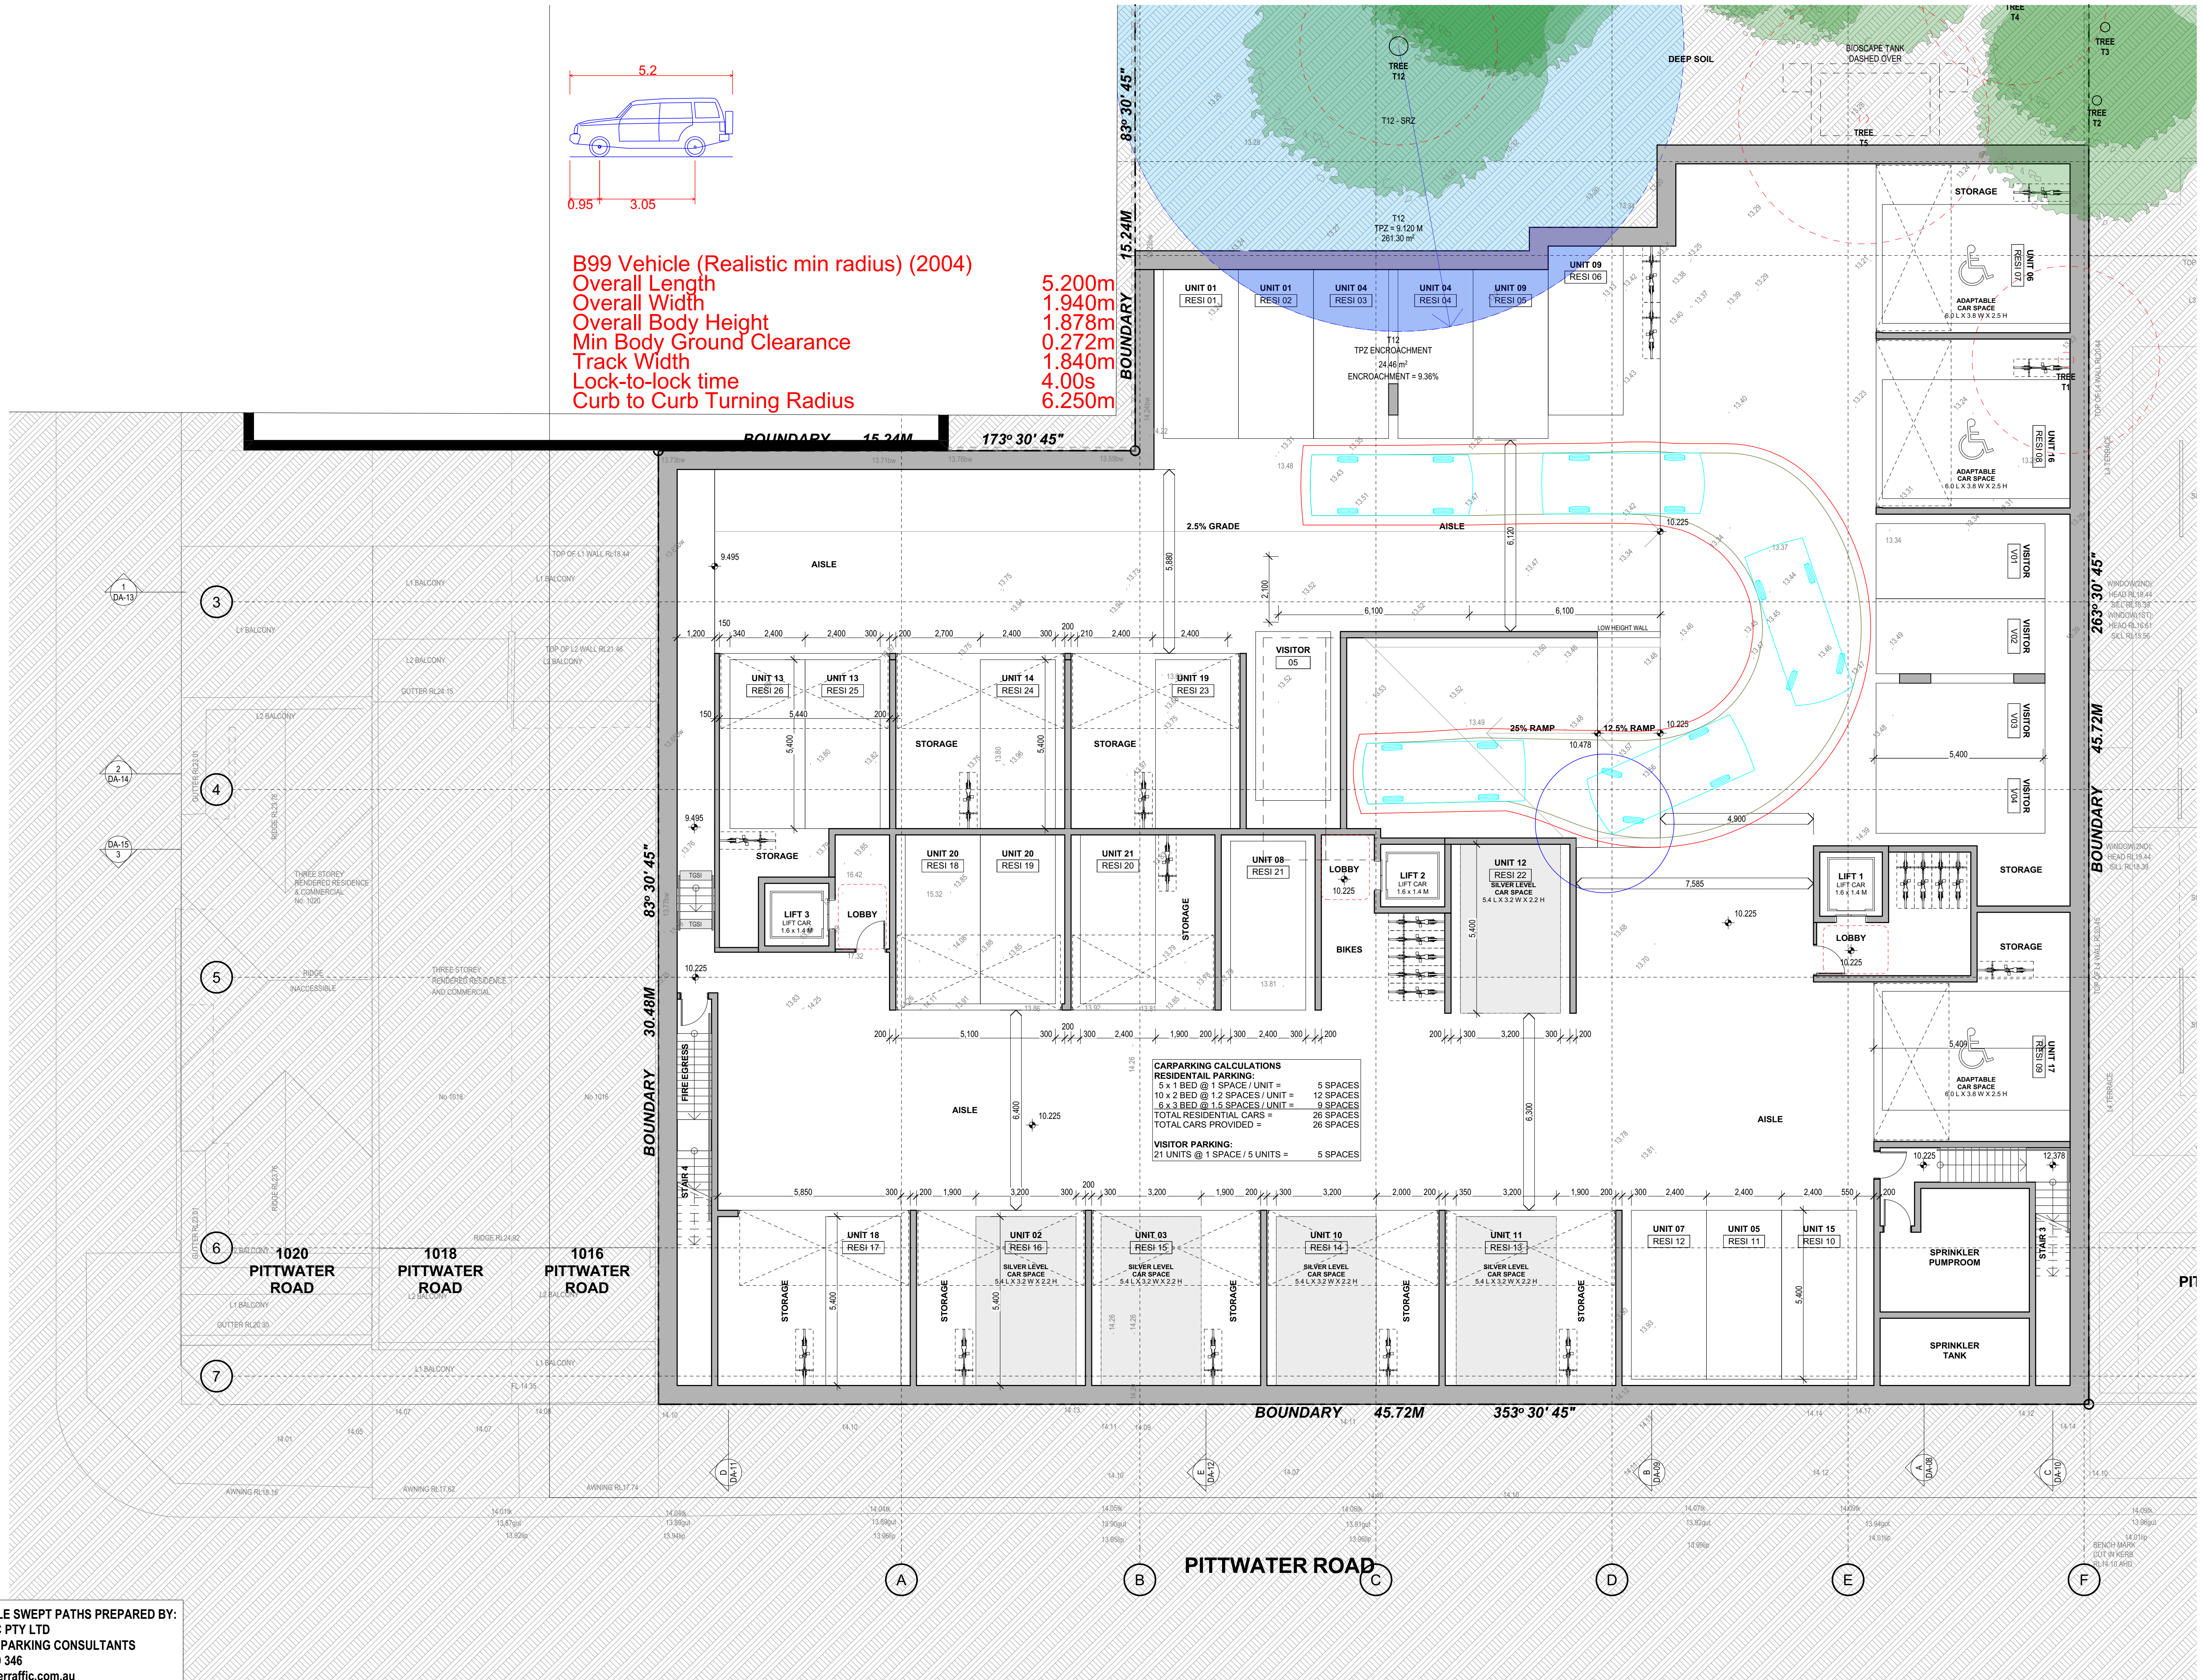

PARKING CALCULATIONS	
RESIDENTIAL PARKING:	
5 x 1 BED @ 1 SPACE / UNIT =	5 SPACES
10 x 2 BED @ 1.2 SPACES / UNIT =	12 SPACES
6 x 3 BED @ 1.5 SPACES / UNIT =	9 SPACES
TOTAL RESIDENTIAL CARS =	26 SPACES
TOTAL CARS PROVIDED =	26 SPACES
VISITOR PARKING:	
21 UNITS @ 1 SPACE / 5 UNITS =	5 SPACES

B99 VEHICLE SWEEP PATHS PREPARED BY:
TERRAFIC PTY LTD
TRAFFIC & PARKING CONSULTANTS
M: 0411 129 346
E: logan@terraffic.com.au

GARTNER & ROY
BRAND BATHING 6072 | LAKE TRUNNY 7094
A 1/1/13 10 MARK SPAN
HONDA YALE NSW 2103
P 1/1/13 10 MARK SPAN
L 1/1/13 10 MARK SPAN

Rev	Change Name
A	B99 VEHICLE SWEEP PATHS ISSUED AS REQUESTED BY COUNCIL

PROJECT
LONG REEF MIXED-USE
1010 - 1014 PITTWATER ROAD
COLLAROY NSW 2097
LOTS 3 & 4 SECTION 1 IN D.P. 6777 &
LOT 2 IN D.P. 314645
FOR COLLAROY PROJECTS PTY LTD

REVISION
B99 VEHICLE SWEEP PATH
- BASEMENT EXIT
SCALE
1:100 @ A1
PROJECT NO
2101
DRAWN BY
SG / AW
REVISION
30/08/2024
DA-53