



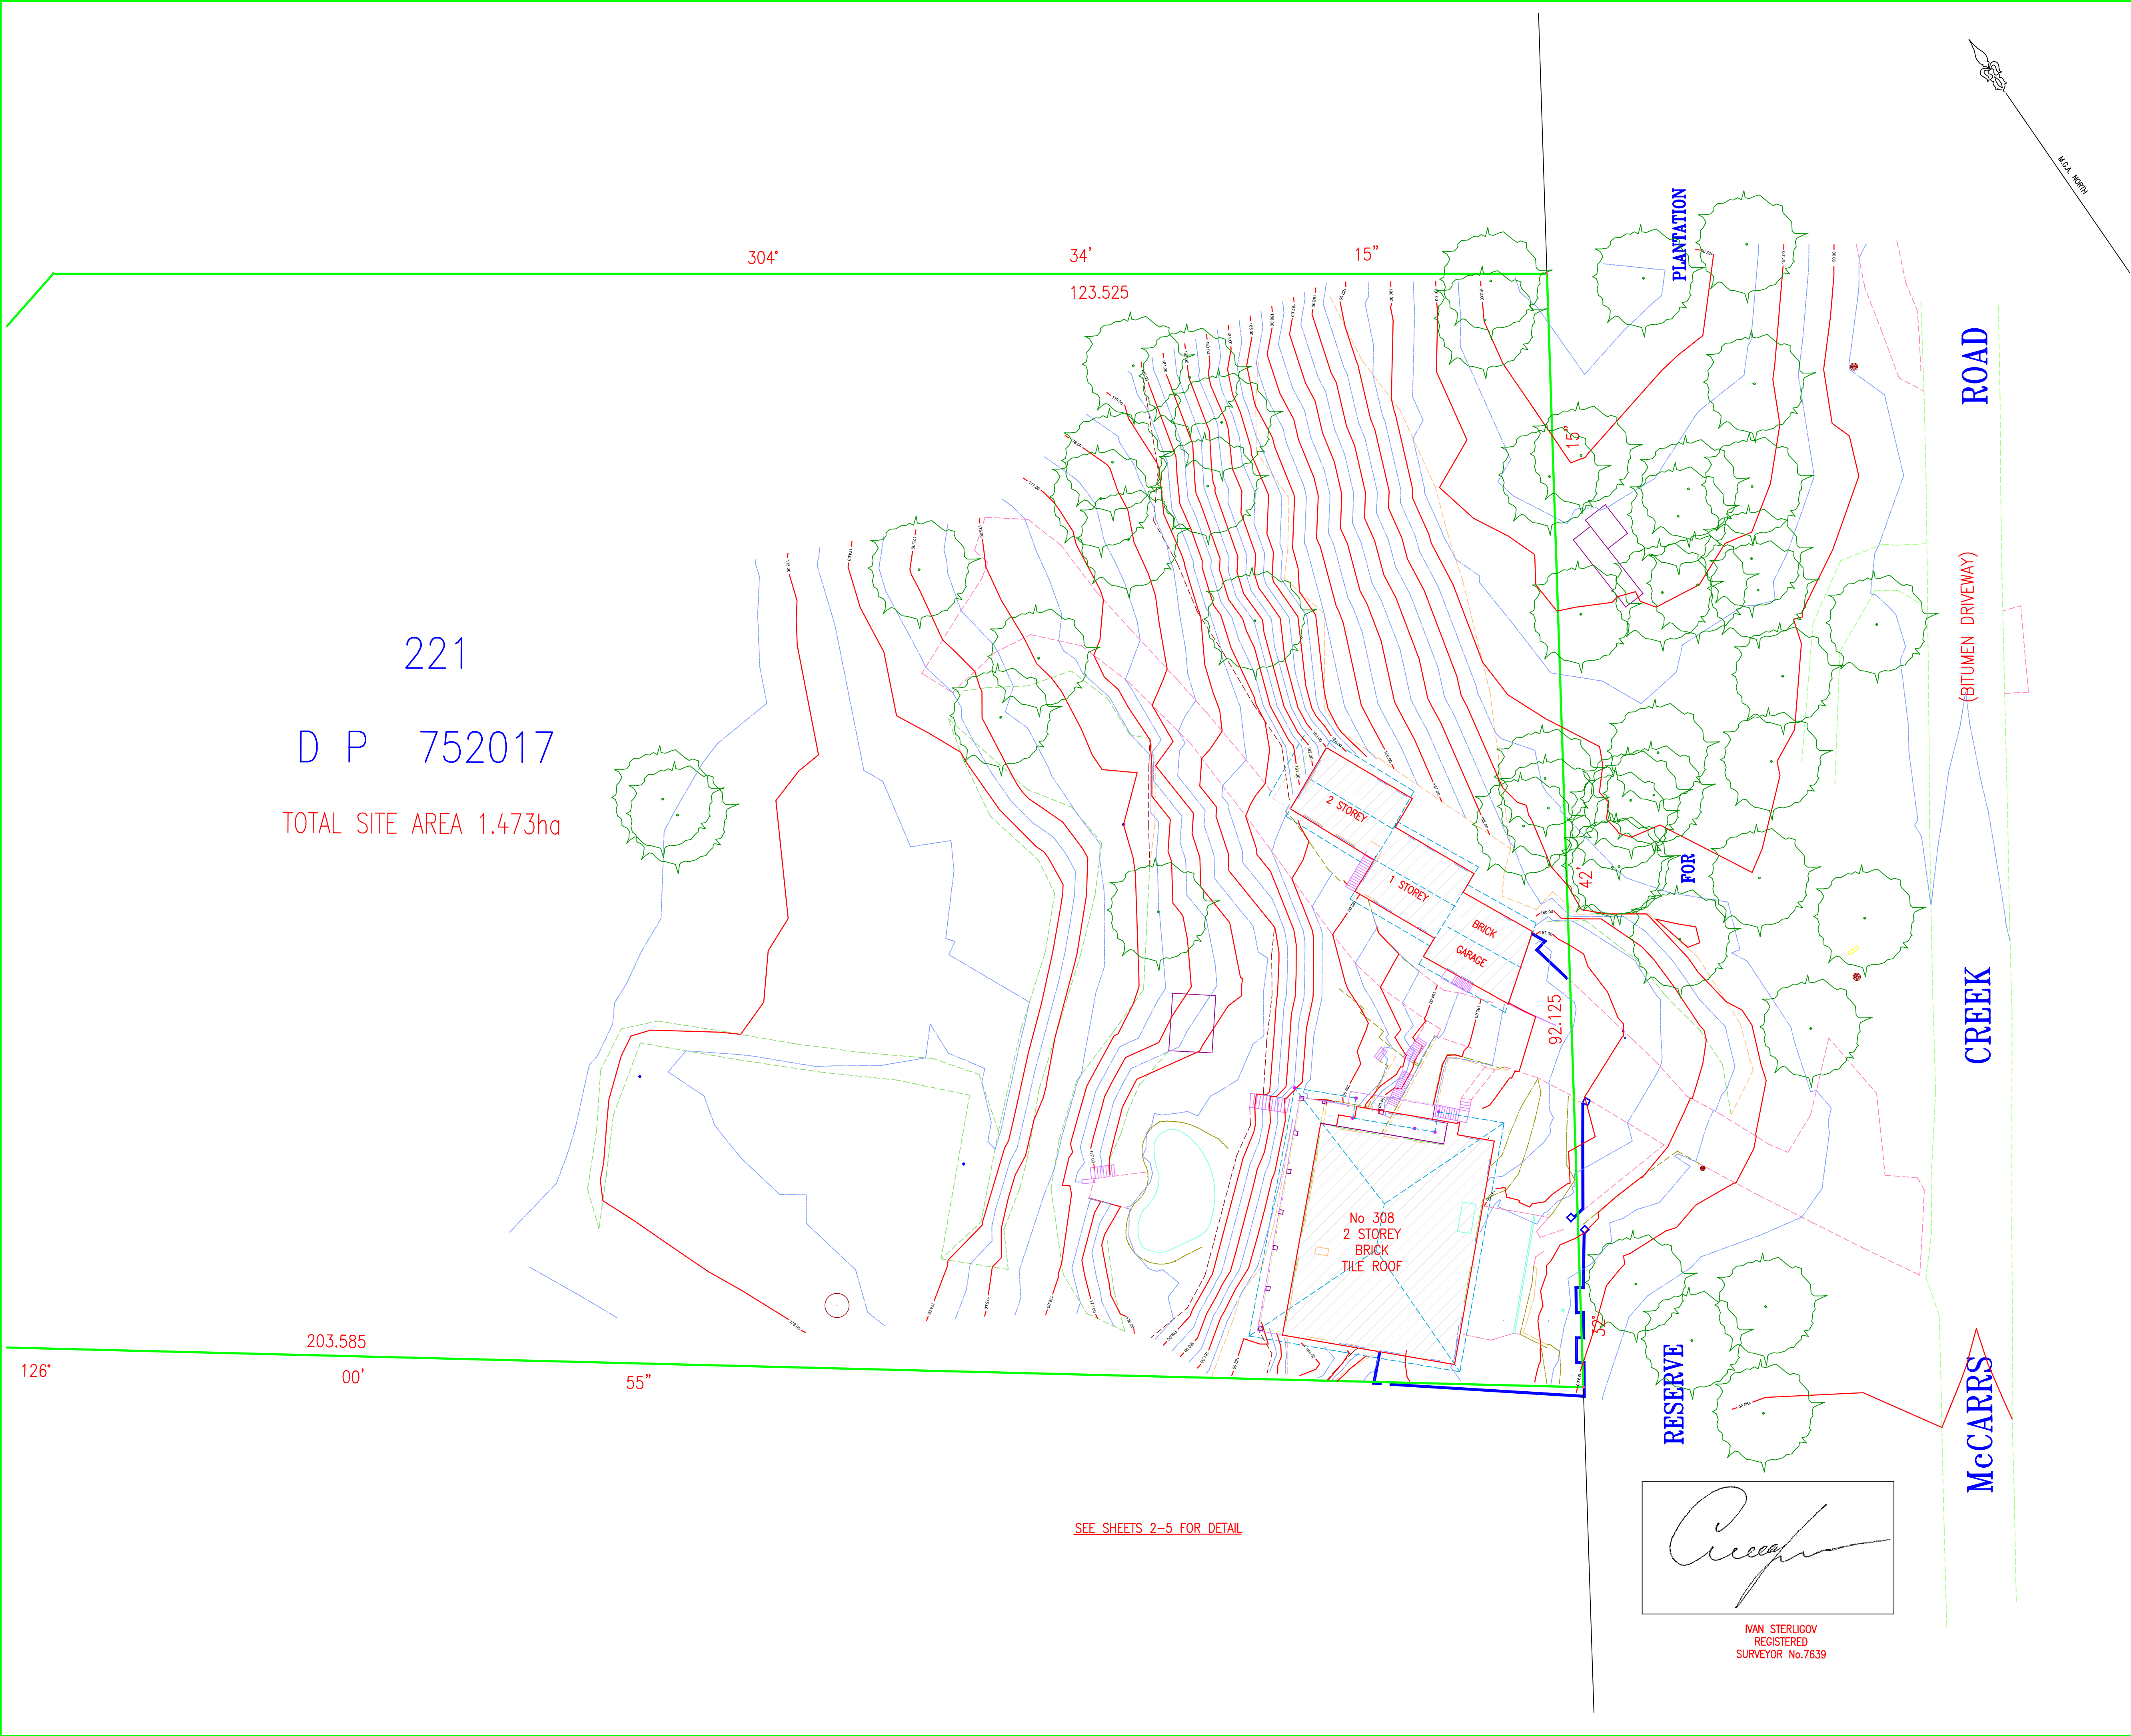

LEGEND – ABBREVIATIONS

BK	– BOTTOM OF KERB	NS	– NATURAL SURFACE
BAL	– BALCONY	O/S	– OFFSET
BRW	– BOTTOM RETAINING WALL	P	– PATH
BS	– BOTTOM STAIRS	PP	– POWER POLE
CL	– CENTRELINE	PAR	– PARAPET
CHM	– CHIMNEY	TER	– TERRACE
CY	– COURTYARD	TRW	– TOP RETAINING WALL
F	– FENCE	SMH	– SEWER MANHOLE
FL	– FLOOR LEVEL	SV	– STOP VALVE
HYD	– HYDRANT	SW	– STORMWATER
IL	– INVERT LEVEL	SVENT	– SEWER VENT
KI	– KERB INVERT	SIP	– SEWER INSPECTION PIT
KT	– KERB TOP	SP	– SIGN POST
LIP	– KERB LIP	TEL	– TELSTRA PIT
L1	– LEVEL 1	TS	– TOP STAIRS
L2	– LEVEL 2	T	– TREE
MH	– MANHOLE	WM	– WATER METER
MLID	– METAL LID		

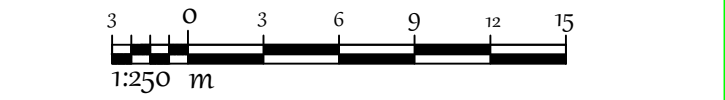

REV	DATE	DESCRIPTION	BY
D	29.04.2024	NOTES AND SIGNATURE	IS
C	06.11.2023	GENERAL UPDATE AT THE FRONT	IS
B	23.05.2022	WINDOWS ADDED	IS
A	24.04.2022	ORIGINAL ISSUE	IS

- NOTES:
- BOUNDARIES OF THE SITE HAVE BEEN DEFINED BY THE SURVEY.
 - RELATIONSHIP OF IMPROVEMENTS AND DETAIL TO BOUNDARIES IS DIAGRAMMATIC ONLY AND AS NOTED. ANY SPECIFIC DETAILS, IF CRITICAL, WILL REQUIRE FURTHER SURVEY.
 - NO SERVICES OR UNDERGROUND SERVICES SEARCH HAS BEEN UNDERTAKEN. SERVICES SHOWN ARE BASED ON VISIBLE SURFACE INDICATORS EVIDENT AT THE DATE OF SURVEY & ARE CHARTED AS A GUIDE TO THE POSITION & NATURE OF THE SERVICE. ALL SERVICE AUTHORITIES SHOULD BE CONTACTED PRIOR TO ANY DEVELOPMENT.
 - RIDGE, EAVE & GUTTER HEIGHTS HAVE BEEN OBTAINED BY AN INDIRECT METHOD AND ARE ACCURATE FOR PLANNING PURPOSES ONLY.
 - ADJOINING BUILDINGS AND DWELLINGS HAVE BEEN PLOTTED FOR DIAGRAMMATIC PURPOSES ONLY AND SPECIFIC DETAILS, IF CRITICAL, WILL REQUIRE FURTHER SURVEY.
 - THE SPREAD & HEIGHT OF EACH TREE IS INDICATIVE ONLY AND SPECIFIC DETAILS, IF CRITICAL, WILL REQUIRE FURTHER SURVEY.
 - CONTOURS ARE AN INDICATION OF THE TOPOGRAPHY ONLY. SPOT LEVELS SHOULD BE USED IF DETAILED DESIGN IS TO BE UNDERTAKEN. CONTOUR INTERVALS: MAJOR –1.0, MINOR –0.25.

HORIZONTAL SYSTEM: MGA 2020
MARK ADOPTED:
E 336 343.727
N 6 272.350.576


VERTICAL SYSTEM: A.H.D. 71
BM ADOPTED SSM 35447
R.L.186.256 CLASS LB ORDER

CLIENT:
FERRI OOSTERHOFF

PROJECT:
PLAN SHOWING DETAIL & LEVELS AT
No 308 McCARRS CREEK ROAD
TERREY HILLS




SCALE:			
HOR	1:250	VER	1:250
LGA: NORTHERN BEACHES		SHEET 01 OF 05 SHEETS	A1
DRAWN	P.H.	SURVEYED	I.S.
REFERENCE		REVISION	
21173-DET		D	

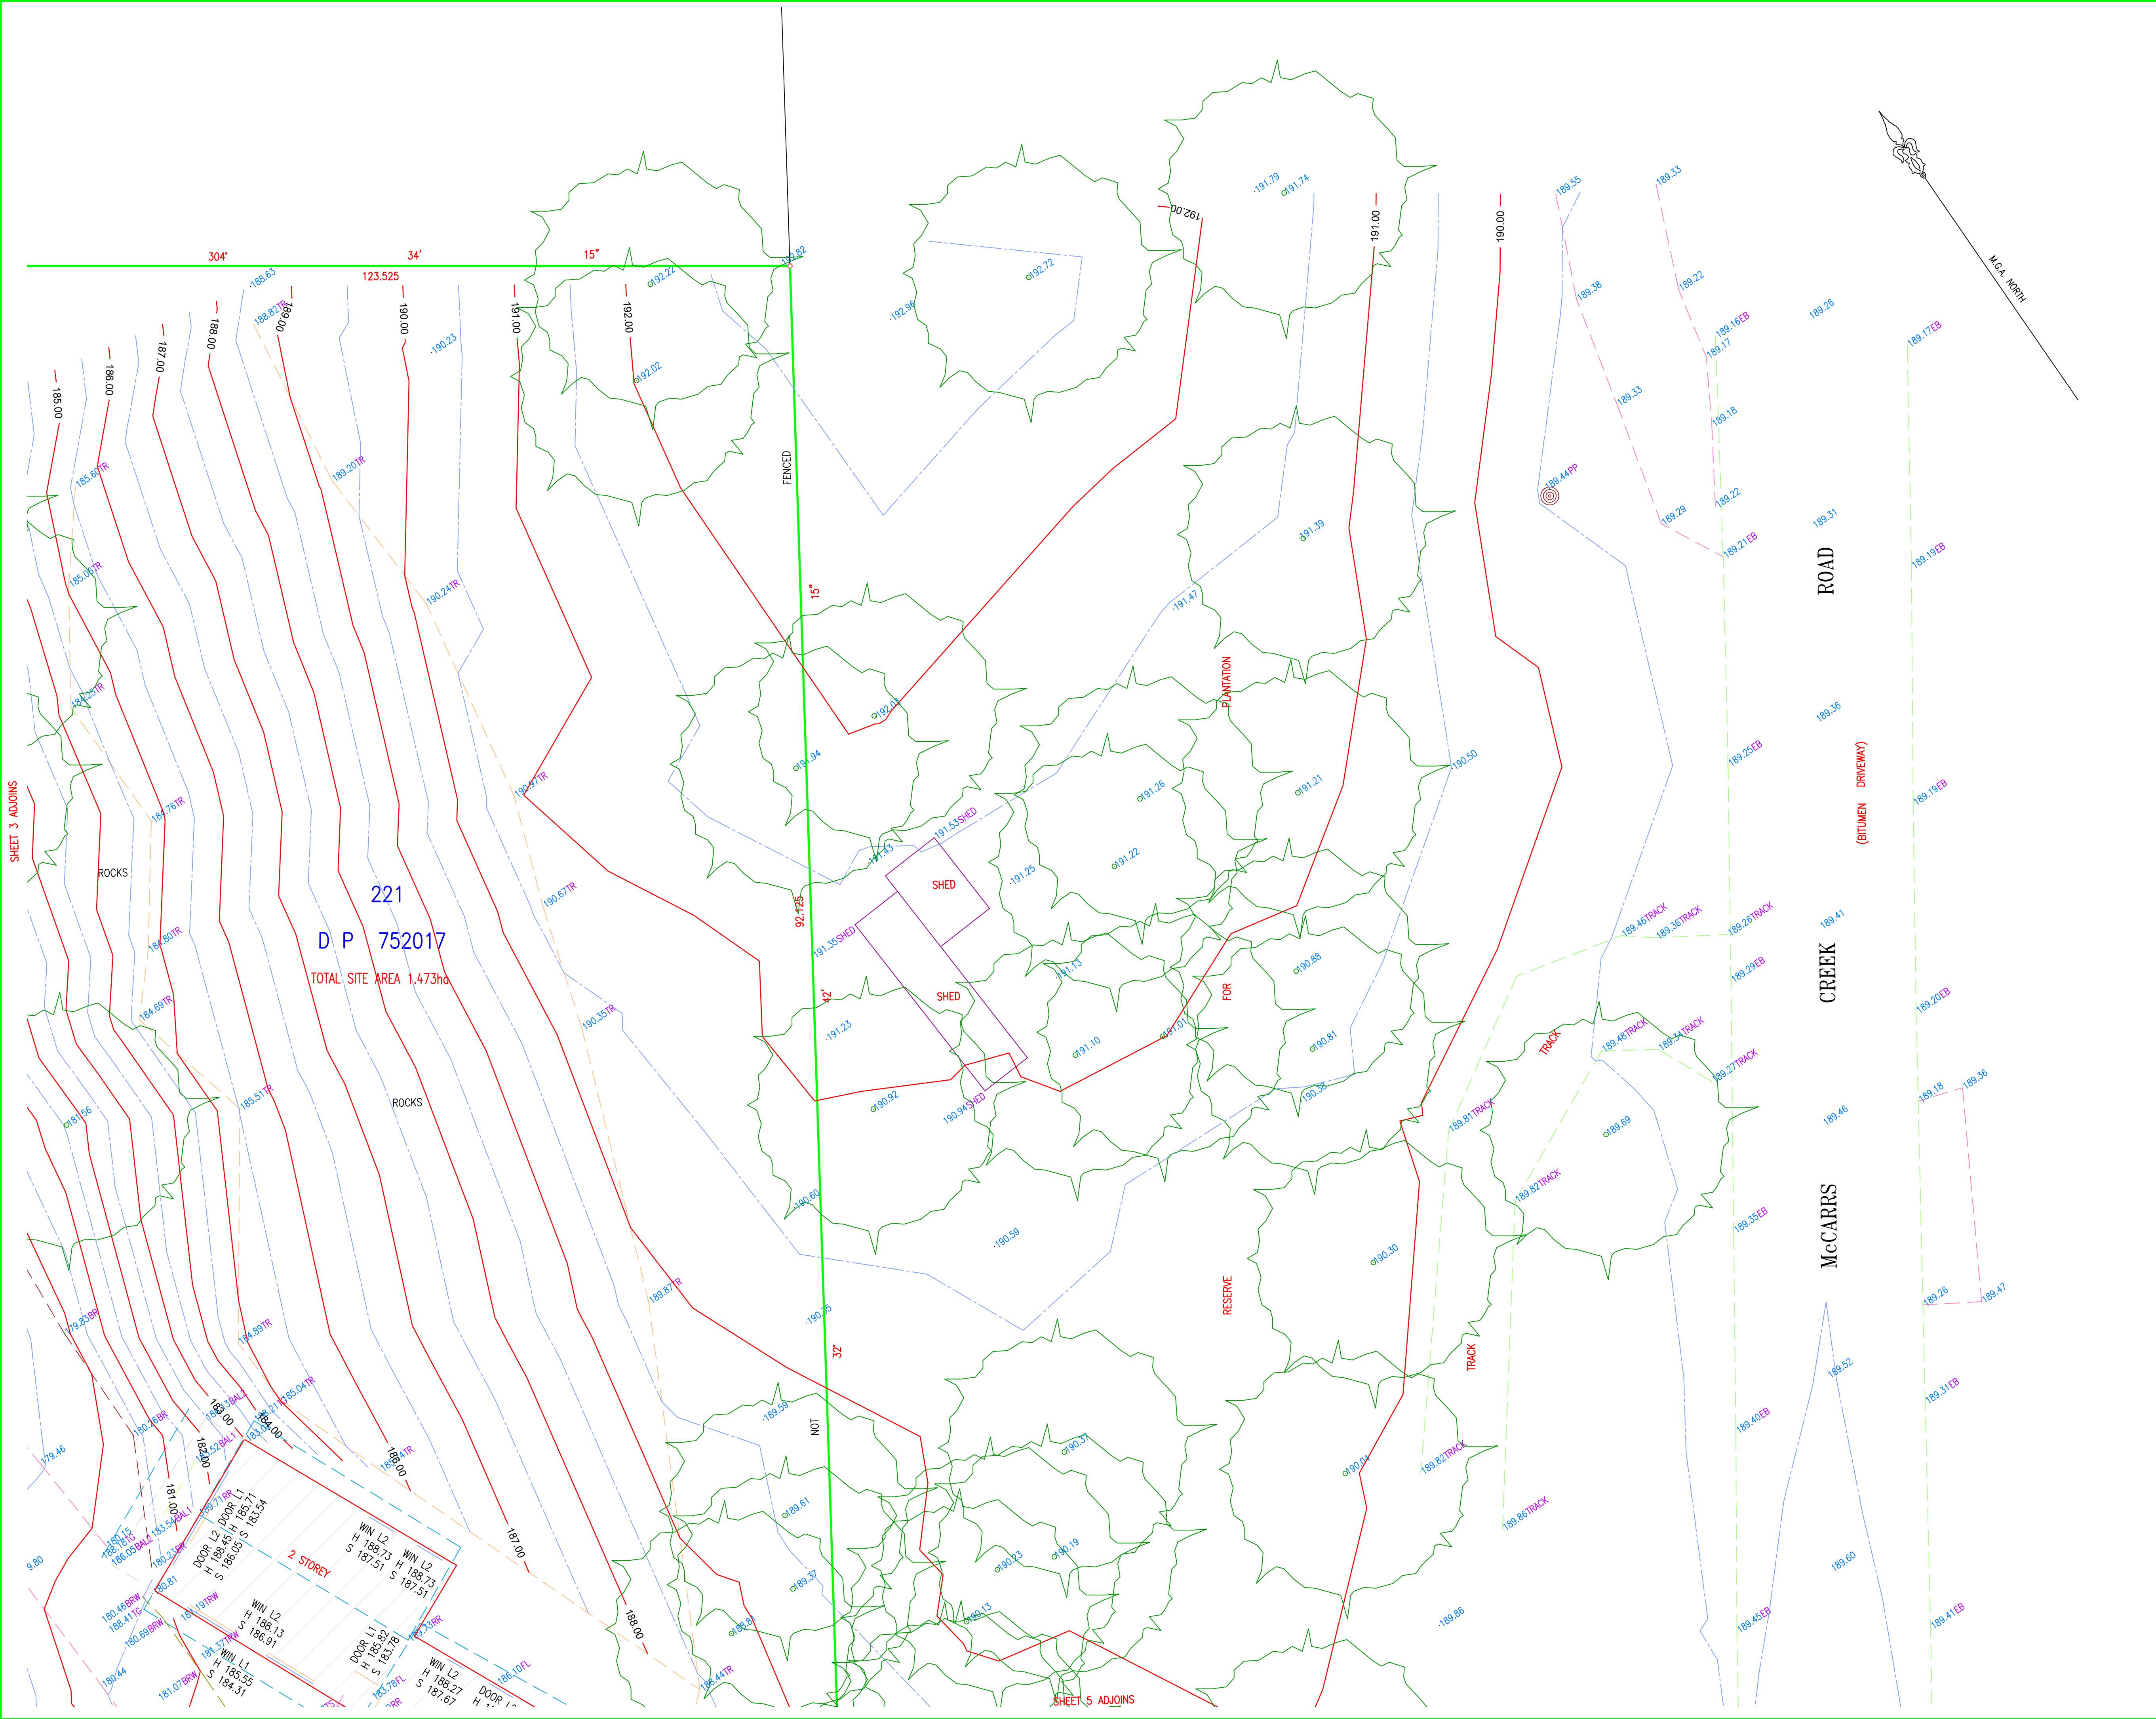

LEGEND – ABBREVIATIONS

BK	– BOTTOM OF KERB	NS	– NATURAL SURFACE
BAL	– BALCONY	O/S	– OFFSET
BRW	– BOTTOM RETAINING WALL	P	– PATH
BS	– BOTTOM STAIRS	PP	– POWER POLE
CL	– CENTRELINE	PAR	– PARAPET
CHM	– CHIMNEY	TER	– TERRACE
CY	– COURTYARD	TRW	– TOP RETAINING WALL
F	– FENCE	SMH	– SEWER MANHOLE
FL	– FLOOR LEVEL	SV	– STOP VALVE
HYD	– HYDRANT	SW	– STORMWATER
IL	– INVERT LEVEL	SVENT	– SEWER VENT
KI	– KERB INVERT	SIP	– SEWER INSPECTION PIT
KT	– KERB TOP	SP	– SIGN POST
UP	– KERB LIP	TEL	– TELSTRA PIT
L1	– LEVEL 1	TS	– TOP STAIRS
L2	– LEVEL 2	T	– TREE
MH	– MANHOLE	WM	– WATER METER
MLID	– METAL LID		

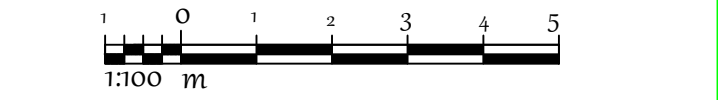

REV	DATE	DESCRIPTION	BY
D	29.04.2024	NOTES AND SIGNATURE	IS
C	06.11.2023	GENERAL UPDATE AT THE FRONT	IS
B	23.05.2022	WINDOWS ADDED	IS
A	24.04.2022	ORIGINAL ISSUE	IS

- NOTES:
- BOUNDARIES OF THE SITE HAVE BEEN DEFINED BY THE SURVEY
 - RELATIONSHIP OF IMPROVEMENTS AND DETAIL TO BOUNDARIES IS DIAGRAMMATIC ONLY AND AS NOTED. ANY SPECIFIC DETAILS, IF CRITICAL, WILL REQUIRE FURTHER SURVEY.
 - NO SERVICES OR UNDERGROUND SERVICES SEARCH HAS BEEN UNDERTAKEN. SERVICES SHOWN ARE BASED ON VISIBLE SURFACE INDICATORS EVIDENT AT THE DATE OF SURVEY & ARE CHARTED AS A GUIDE TO THE POSITION & NATURE OF THE SERVICE. ALL SERVICE AUTHORITIES SHOULD BE CONTACTED PRIOR TO ANY DEVELOPMENT.
 - RIDGE, EAVE & GUTTER HEIGHTS HAVE BEEN OBTAINED BY AN INDIRECT METHOD AND ARE ACCURATE FOR PLANNING PURPOSES ONLY.
 - ADJOINING BUILDINGS AND DWELLINGS HAVE BEEN PLOTTED FOR DIAGRAMMATIC PURPOSES ONLY AND SPECIFIC DETAILS, IF CRITICAL, WILL REQUIRE FURTHER SURVEY.
 - THE SPREAD & HEIGHT OF EACH TREE IS INDICATIVE ONLY AND SPECIFIC DETAILS, IF CRITICAL, WILL REQUIRE FURTHER SURVEY.
 - CONTOURS ARE AN INDICATION OF THE TOPOGRAPHY ONLY. SPOT LEVELS SHOULD BE USED IF DETAILED DESIGN IS TO BE UNDERTAKEN.
CONTOUR INTERVALS: MAJOR –1.0, MINOR –0.25.

HORIZONTAL SYSTEM: MGA 2020
MARK ADOPTED:
E 336 343.727
N 6 272.350.576


VERTICAL SYSTEM: A.H.D. 71
BM ADOPTED SSM 35447
R.L.186.256 CLASS LB ORDER

CLIENT:
FERRI OOSTERHOFF

PROJECT:
PLAN SHOWING DETAIL & LEVELS AT
No 308 McCARRS CREEK ROAD
TERREY HILLS



SCALE:	HOR 1:100	VER 1:100	A1
LGA: NORTHERN BEACHES	P.H.	SHEET 02 OF 05 SHEETS	I.S.
DRAWN	REFERENCE	SURVEYED	REVISION
	21173-DET		D

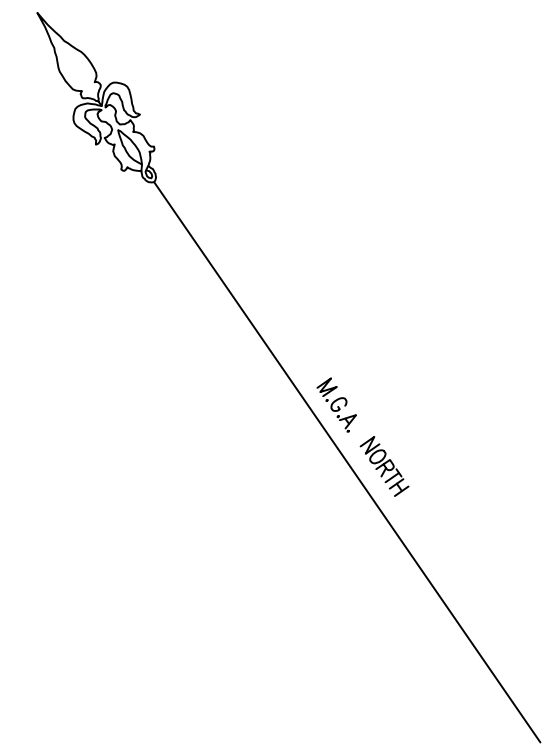


221
D P 752017
TOTAL SITE AREA 1.473ha

PLAYING
FIELD

SHEET 4 ADJOINS

LEGEND – ABBREVIATIONS

KB	= BOTTOM OF KERB	NS	= NATURAL SURFACE
BAL	= BALCONY	O/S	= OFFSET
CB	= BOTTOM RETAINING WALL	P	= PATH
BSR	= BOTTOM STAIRS	PP	= POWER POLE
CL	= BOTTOM CRETLINE	PAR	= PARAPET
CH	= CHIMNEY	TR	= TERRACE
CT	= COURTYARD	TER	= TOP RETAINING WALL
CF	= CULVERT	SW	= SEWER MANHOLE
FL	= FLOOR LEVEL	SV	= STOP VALVE
FH	= HYDRAUNT	SW	= STORMWATER
IL	= INVERT LEVEL	SE	= SEWER VENT
IL	= INVERT	SP	= SEWER INSPECTION PIT
KT	= KERB TOP	SP	= SIGN POST
LI	= KERB LIP	TEL	= TELSTRA PIT
UP	= LEVEL 1	TS	= TOP STAIRS
L2	= LEVEL 2	T	= TREE
MH	= MANHOLE	WM	= WATER METER
MUD	= METAL LID		

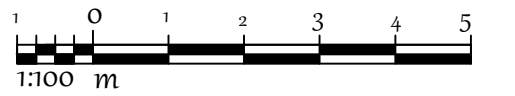

D	29.04.2024	NOTES AND SIGNATURE	IS
C	06.11.2023	GENERAL UPDATE AT THE FRONT	IS
B	23.05.2022	WINDOWS ADDED	IS
A	24.04.2022	ORIGINAL ISSUE	IS
REV	DATE	DESCRIPTION	BY

NOTES:

1. BOUNDARIES OF THE SITE HAVE BEEN DEFINED BY THE SURVEY
2. RELATIONSHIP OF IMPROVEMENTS AND DETAIL TO BOUNDARIES IS DIAGRAMMATIC ONLY AND AS NOTED, ANY SPECIFIC DETAILS, IF CRITICAL, WILL REQUIRE FURTHER SURVEY.
3. NO SERVICES OR UNDERGROUND SERVICES SEARCH HAS BEEN UNDERTAKEN. SERVICES SHOWN ARE BASED ON VISIBLE SURFACE INDICATORS EVIDENT AT THE DATE OF SURVEY & ARE CHARTED AS A GUIDE TO THE POSITION & NATURE OF THE SERVICE. ALL SERVICE AUTHORITIES SHOULD BE CONTACTED PRIOR TO ANY DEVELOPMENT.
4. RIDGE, EAVE & GUTTER HEIGHTS HAVE BEEN OBTAINED BY AN INDIRECT METHOD AND ARE ACCURATE FOR PLANNING PURPOSES ONLY.
5. ADJOINING BUILDINGS AND DWELLINGS HAVE BEEN PLOTTED FOR DIAGRAMMATIC PURPOSES ONLY AND SPECIFIC DETAILS, IF CRITICAL, WILL REQUIRE FURTHER SURVEY.
6. THE SPREAD & HEIGHT OF EACH TREE IS INDICATIVE ONLY AND SPECIFIC DETAILS, IF CRITICAL, WILL REQUIRE FURTHER SURVEY.
7. CONTOURS ARE AN INDICATION OF THE TOPOGRAPHY ONLY. SPOT LEVELS SHOULD BE USED IF DETAILED DESIGN IS TO BE UNDERTAKEN.
CONTOUR INTERVALS: MAJOR -1.0, MINOR -0.25.

HORIZONTAL SYSTEM: MGA 2020

MARK ADOPTED:

E 336 343.727

N 6 272.350.576

VERTICAL SYSTEM: A.H.D. 71

BM ADOPTED SSM 35447


CLIENT:
FERRI OOSTERHOFF

PROJECT:

PLAN SHOWING DETAIL & LEVELS AT
No 308 McCARRS CREEK ROAD
TERREY HILLS




SCALE:		A1	
HOR	1:100	VER	1:100
LGA: NORTHERN BEACHES		SHEET 03 OF 05 SHEETS	
DRAWN P.H.		SURVEYED I.S.	
REFERENCE		REVISION	
21173-DET		D	

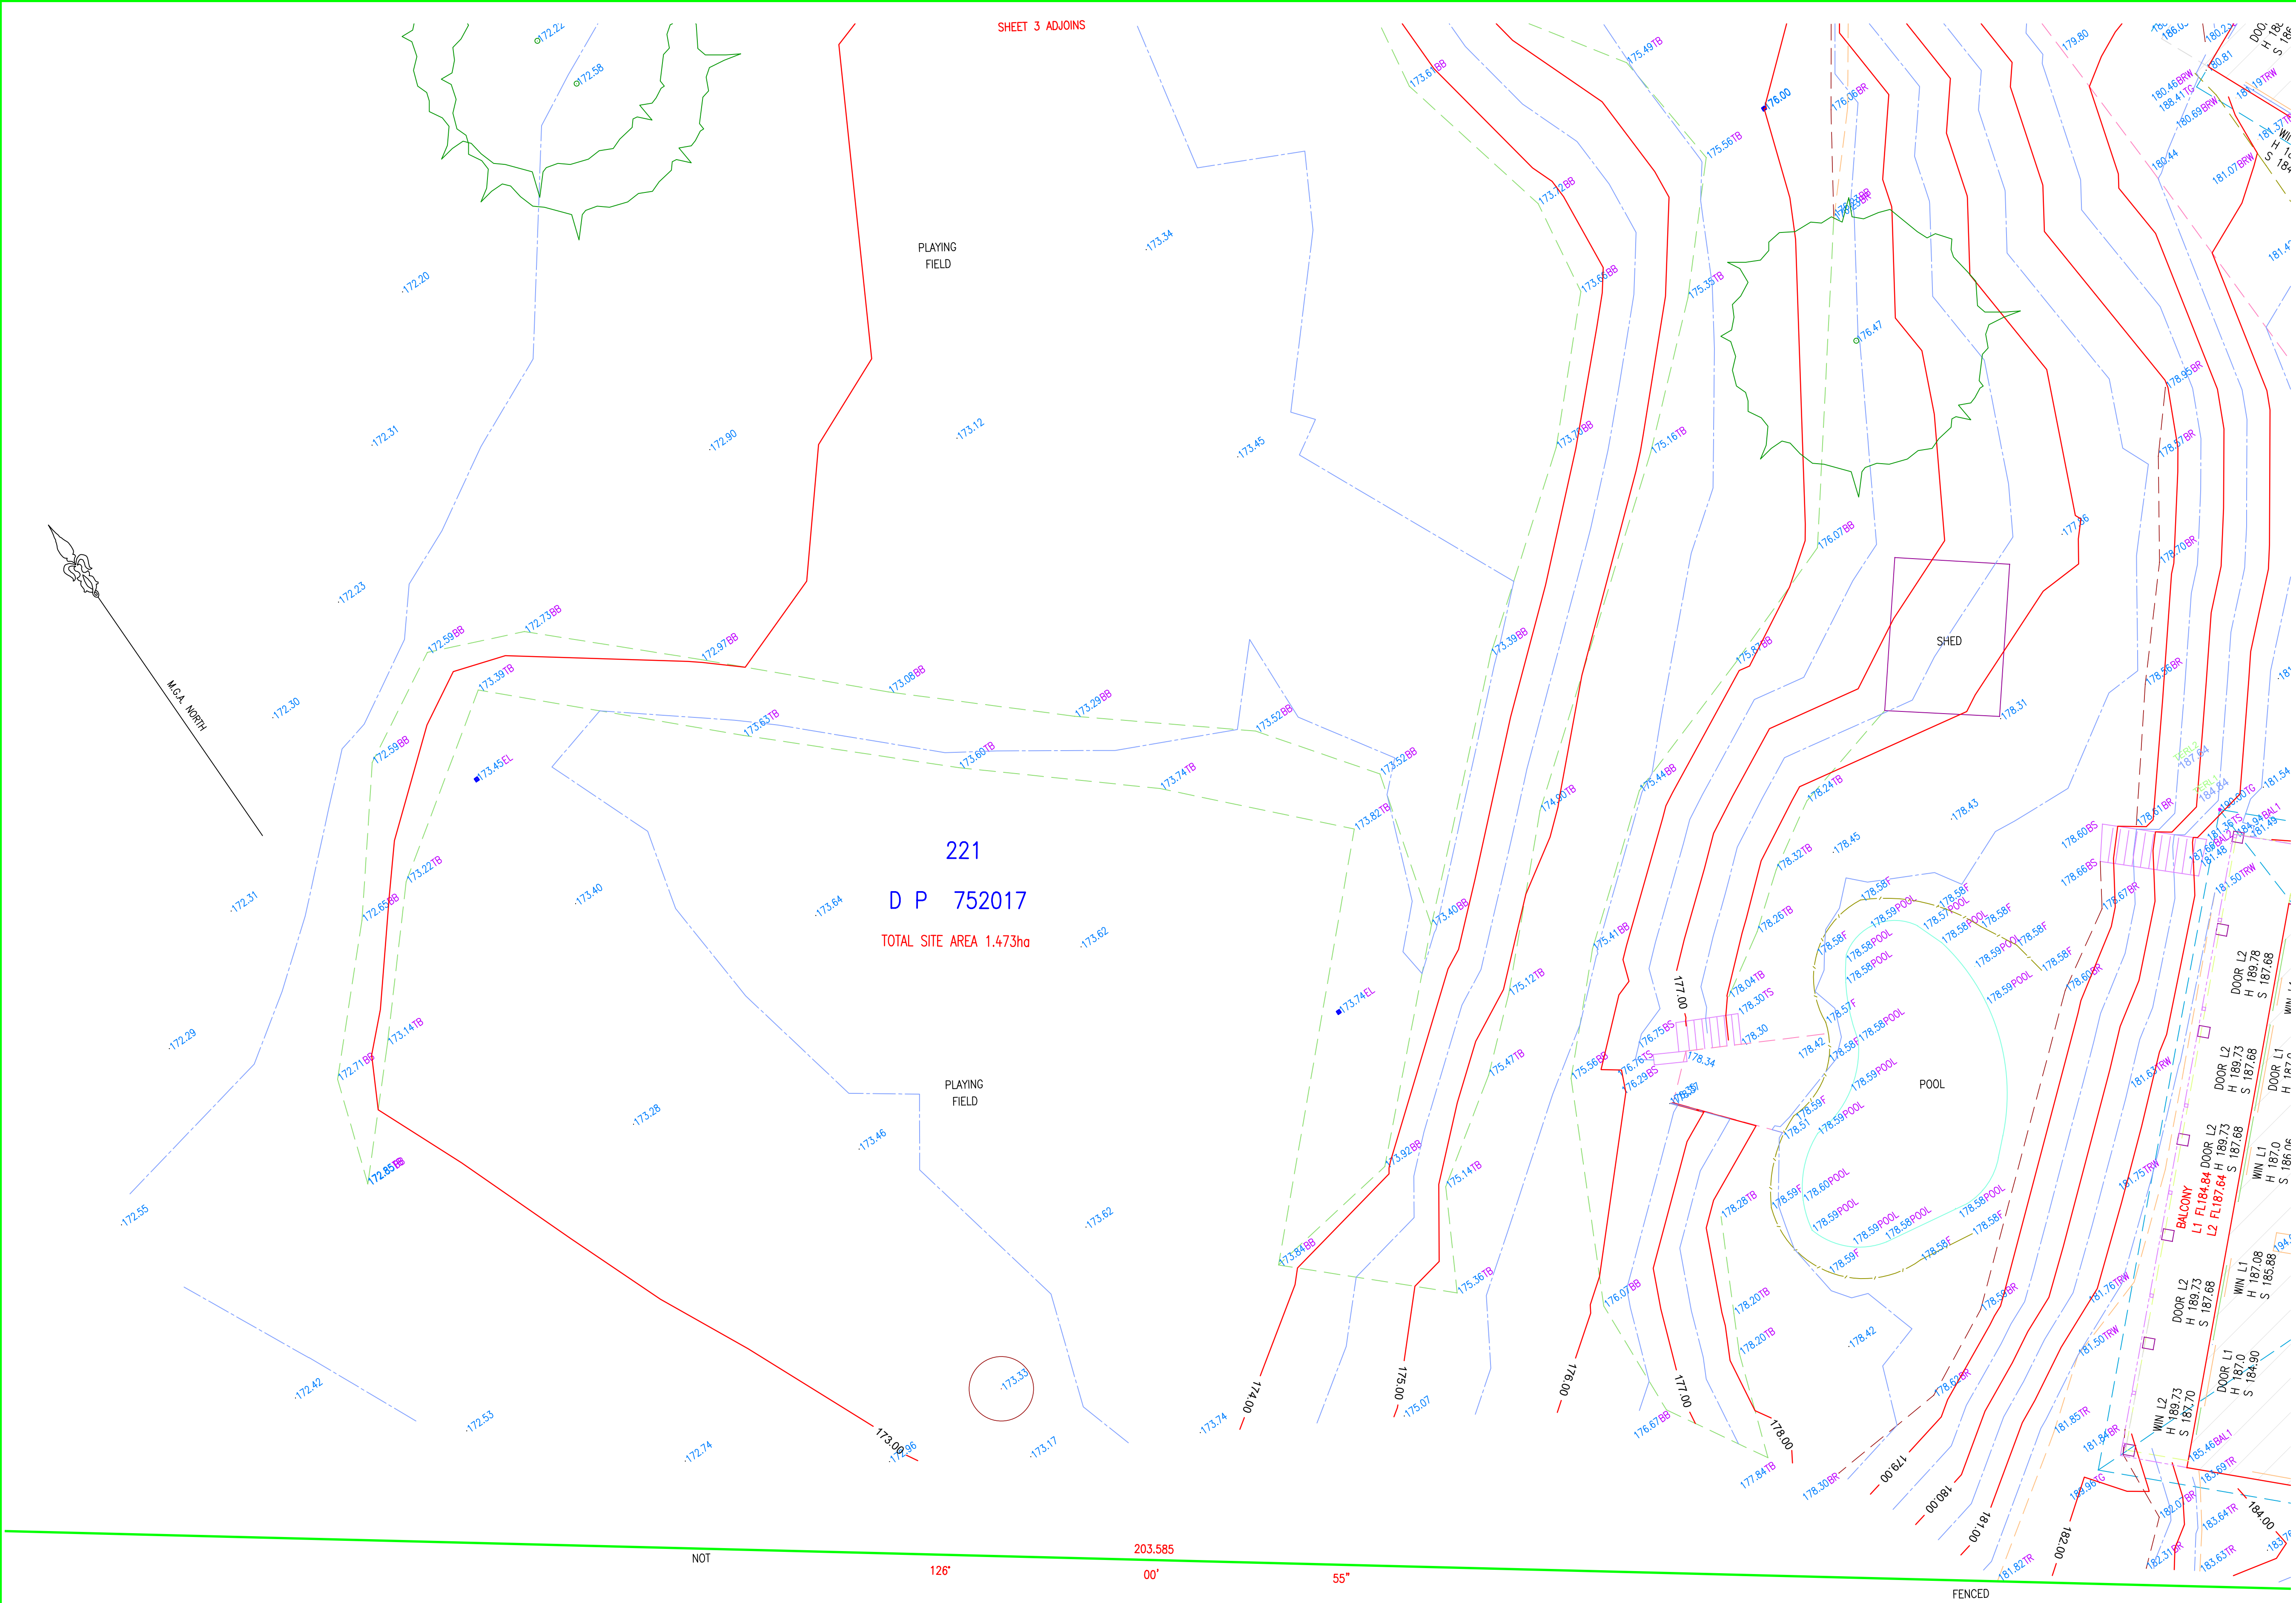

LEGEND – ABBREVIATIONS

BK	– BOTTOM OF KERB	NS	– NATURAL SURFACE
BAL	– BALCONY	O/S	– OFFSET
BRW	– BOTTOM RETAINING WALL	P	– PATH
BS	– BOTTOM STAIRS	PP	– POWER POLE
CL	– CENTRELINE	PAR	– PARAPET
CHM	– CHIMNEY	TER	– TERRACE
CY	– COURTYARD	TRW	– TOP RETAINING WALL
F	– FENCE	SMH	– SEWER MANHOLE
FL	– FLOOR LEVEL	SV	– STOP VALVE
HYD	– HYDRANT	SW	– STORMWATER
IL	– INVERT LEVEL	SVENT	– SEWER VENT
KI	– KERB INVERT	SIP	– SEWER INSPECTION PIT
KT	– KERB TOP	SP	– SIGN POST
LP	– KERB LIP	TEL	– TELSTRA PIT
L1	– LEVEL 1	TS	– TOP STAIRS
L2	– LEVEL 2	T	– TREE
MH	– MANHOLE	WM	– WATER METER
MLID	– METAL LID		

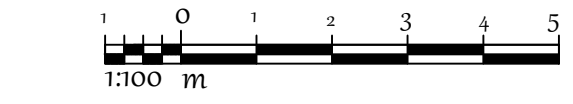

REV	DATE	DESCRIPTION	BY
D	29.04.2024	NOTES AND SIGNATURE	IS
C	06.11.2023	GENERAL UPDATE AT THE FRONT	IS
B	23.05.2022	WINDOWS ADDED	IS
A	24.04.2022	ORIGINAL ISSUE	IS

- NOTES:
- BOUNDARIES OF THE SITE HAVE BEEN DEFINED BY THE SURVEY.
 - RELATIONSHIP OF IMPROVEMENTS AND DETAIL TO BOUNDARIES IS DIAGRAMMATIC ONLY AND AS NOTED. ANY SPECIFIC DETAILS, IF CRITICAL, WILL REQUIRE FURTHER SURVEY.
 - NO SERVICES OR UNDERGROUND SERVICES SEARCH HAS BEEN UNDERTAKEN. SERVICES SHOWN ARE BASED ON VISIBLE SURFACE INDICATORS EVIDENT AT THE DATE OF SURVEY & ARE CHARTED AS A GUIDE TO THE POSITION & NATURE OF THE SERVICE. ALL SERVICE AUTHORITIES SHOULD BE CONTACTED PRIOR TO ANY DEVELOPMENT.
 - RIDGE, EAVE & GUTTER HEIGHTS HAVE BEEN OBTAINED BY AN INDIRECT METHOD AND ARE ACCURATE FOR PLANNING PURPOSES ONLY.
 - ADJOINING BUILDINGS AND DWELLINGS HAVE BEEN PLOTTED FOR DIAGRAMMATIC PURPOSES ONLY AND SPECIFIC DETAILS, IF CRITICAL, WILL REQUIRE FURTHER SURVEY.
 - THE SPREAD & HEIGHT OF EACH TREE IS INDICATIVE ONLY AND SPECIFIC DETAILS, IF CRITICAL, WILL REQUIRE FURTHER SURVEY.
 - CONTOURS ARE AN INDICATION OF THE TOPOGRAPHY ONLY. SPOT LEVELS SHOULD BE USED IF DETAILED DESIGN IS TO BE UNDERTAKEN. CONTOUR INTERVALS: MAJOR –1.0, MINOR –0.25.

HORIZONTAL SYSTEM: MGA 2020

MARK ADOPTED:

E 336 343.727

N 6 272.350.576

VERTICAL SYSTEM: A.H.D. 71

BM ADOPTED SSM 35447

R.L.186.256 CLASS LB ORDER

CLIENT:


FERRI OOSTERHOFF

PROJECT:

PLAN SHOWING DETAIL & LEVELS AT
No 308 McCARRS CREEK ROAD
TERREY HILLS




SCALE:			
HOR	1:100	VER	1:100
LGA: NORTHERN BEACHES		SHEET 04 OF 05 SHEETS	
DRAWN	P.H.	SURVEYED	I.S.
REFERENCE		REVISION	
21173-DET		D	

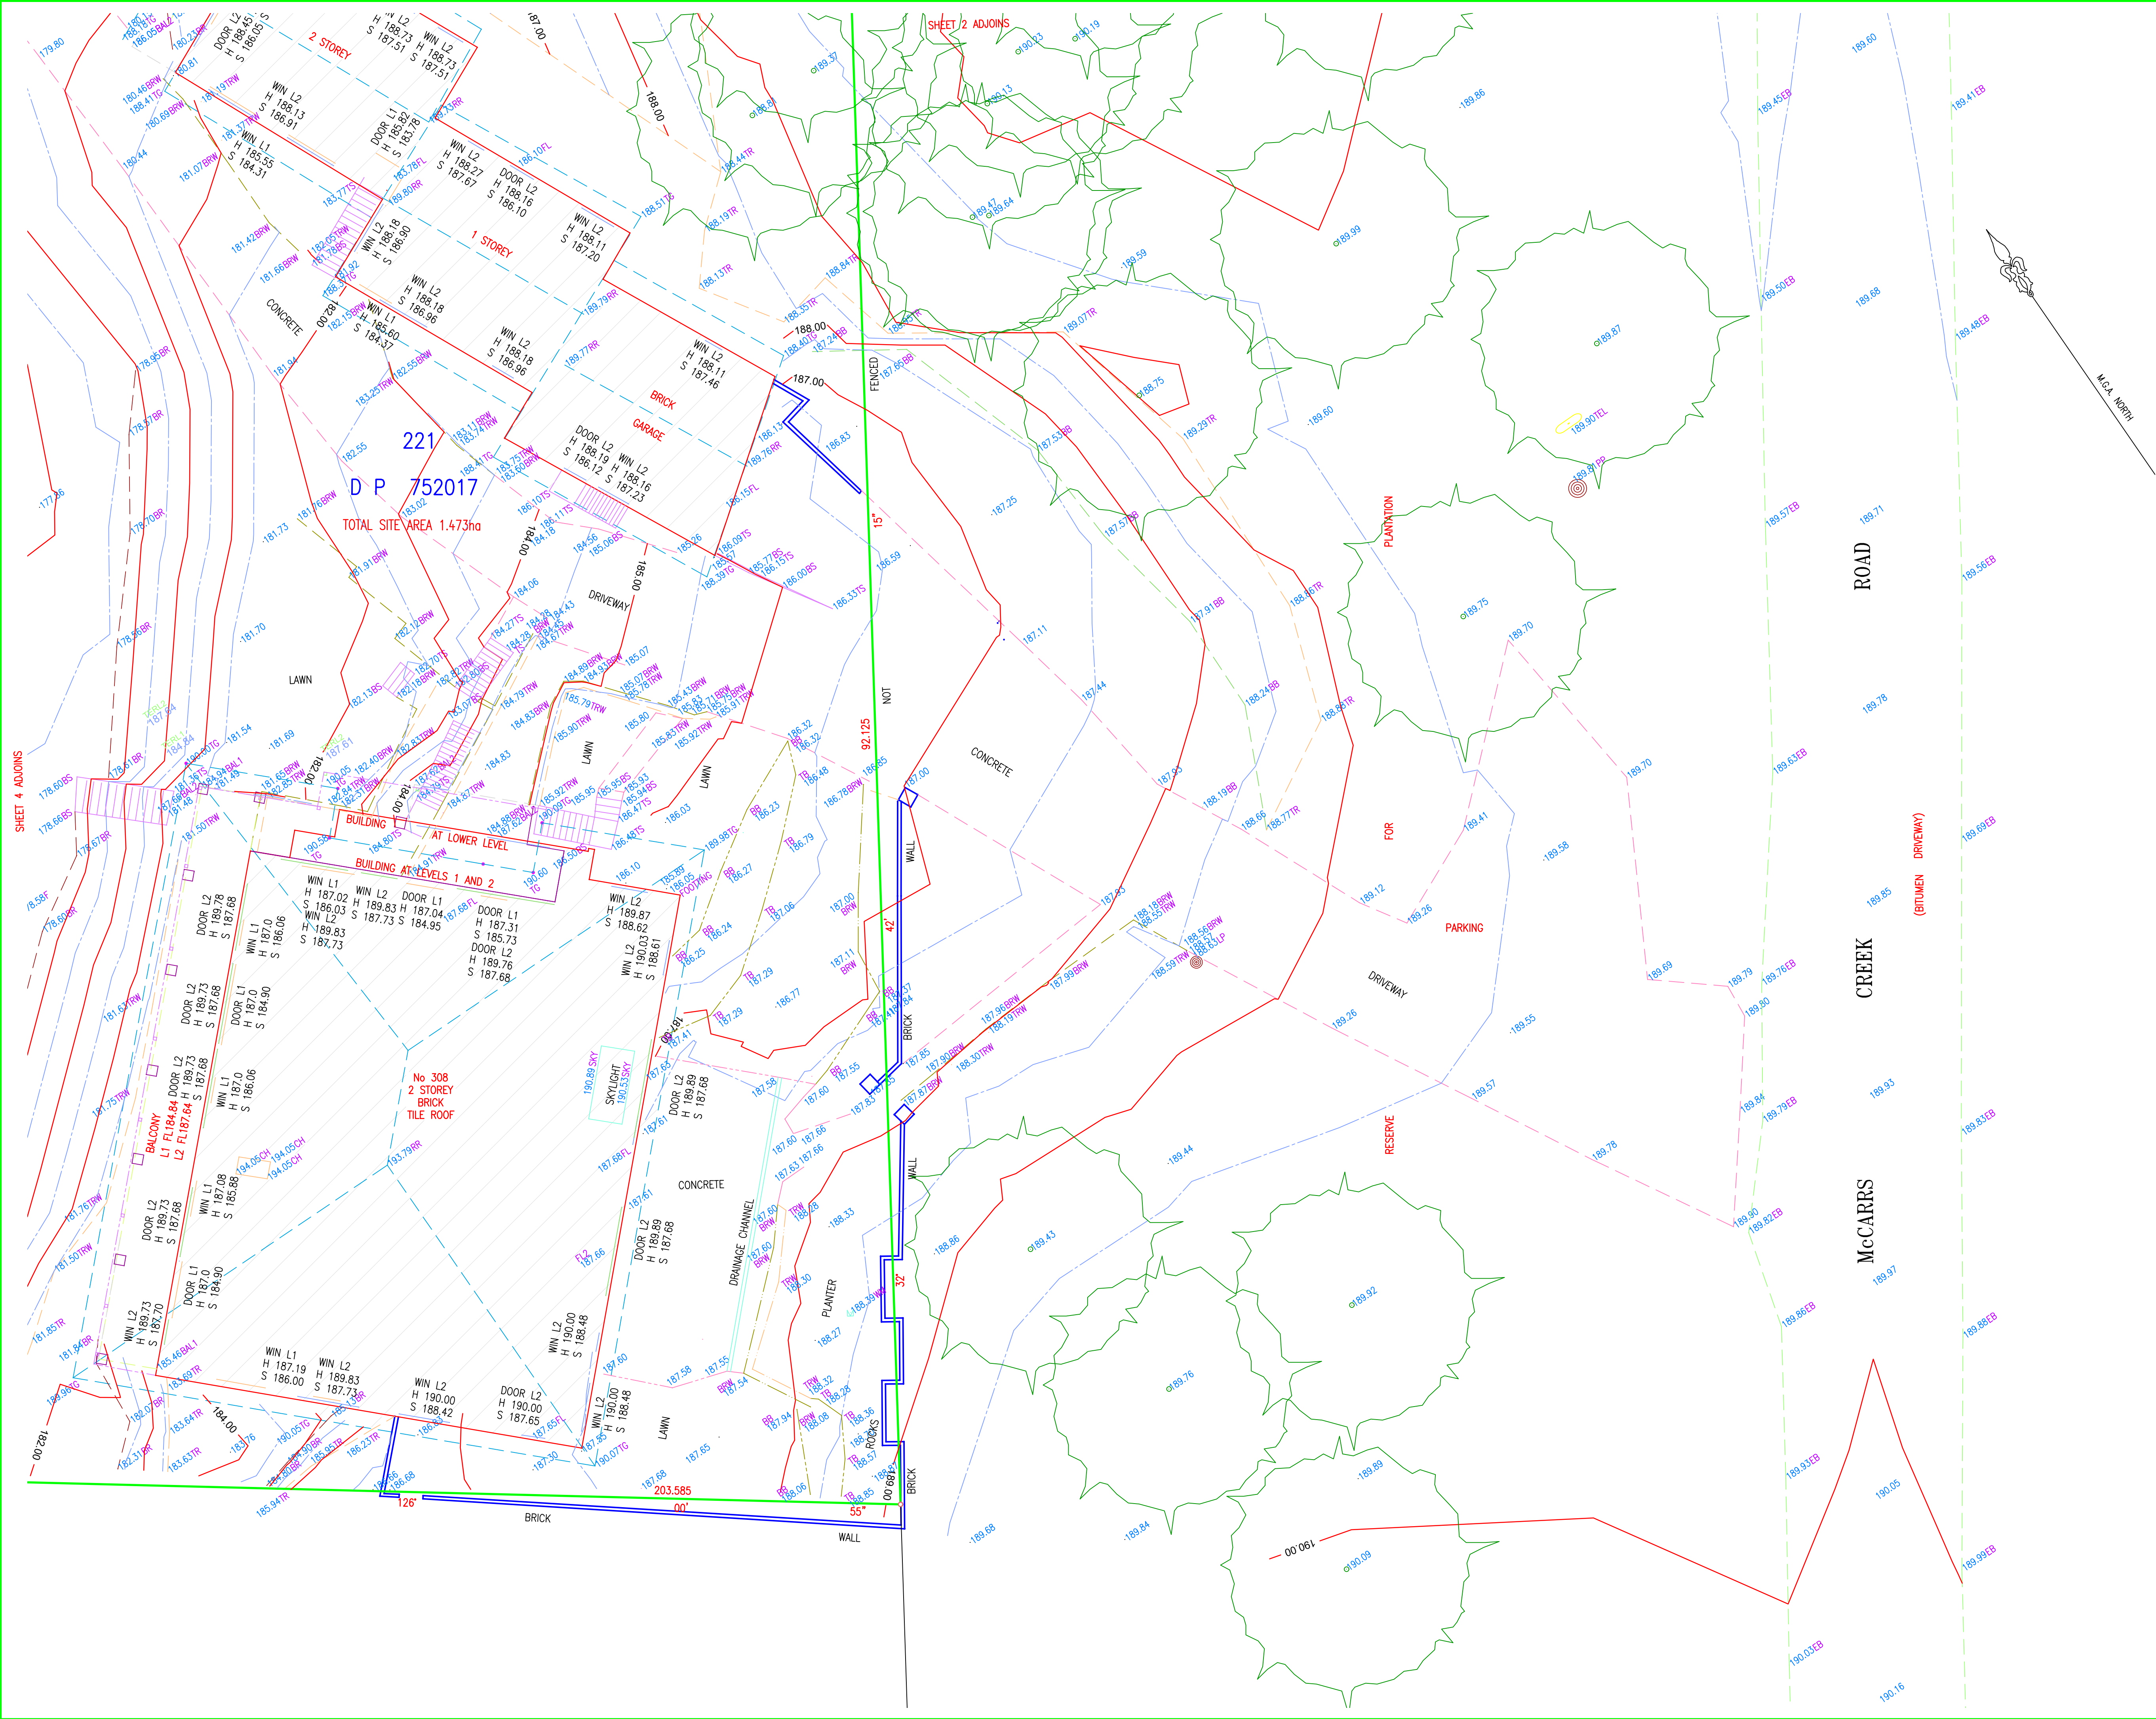

LEGEND – ABBREVIATIONS

BK	– BOTTOM OF KERB	NS	– NATURAL SURFACE
BAL	– BALCONY	O/S	– OFFSET
BRW	– BOTTOM RETAINING WALL	P	– PATH
BS	– BOTTOM STAIRS	PP	– POWER POLE
CL	– CENTRELINE	PAR	– PARAPET
CHM	– CHIMNEY	TER	– TERRACE
CY	– COURTYARD	TRW	– TOP RETAINING WALL
F	– FENCE	SMH	– SEWER MANHOLE
FL	– FLOOR LEVEL	SV	– STOP VALVE
HYD	– HYDRANT	SW	– STORMWATER
IL	– INVERT LEVEL	SVENT	– SEWER VENT
KI	– KERB INVERT	SIP	– SEWER INSPECTION PIT
KT	– KERB TOP	SP	– SIGN POST
LIP	– KERB LIP	TEL	– TELSTRA PIT
L1	– LEVEL 1	TS	– TOP STAIRS
L2	– LEVEL 2	T	– TREE
MH	– MANHOLE	WM	– WATER METER
MUD	– METAL LID		

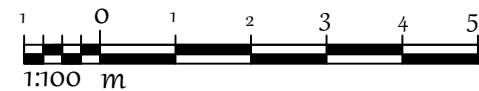

REV	DATE	DESCRIPTION	BY
D	29.04.2024	NOTES AND SIGNATURE	IS
C	06.11.2023	GENERAL UPDATE AT THE FRONT	IS
B	23.05.2022	WINDOWS ADDED	IS
A	24.04.2022	ORIGINAL ISSUE	IS

- NOTES:
- BOUNDARIES OF THE SITE HAVE BEEN DEFINED BY THE SURVEY.
 - RELATIONSHIP OF IMPROVEMENTS AND DETAIL TO BOUNDARIES IS DIAGRAMMATIC ONLY AND AS NOTED. ANY SPECIFIC DETAILS, IF CRITICAL, WILL REQUIRE FURTHER SURVEY.
 - NO SERVICES OR UNDERGROUND SERVICES SEARCH HAS BEEN UNDERTAKEN. SERVICES SHOWN ARE BASED ON VISIBLE SURFACE INDICATORS EVIDENT AT THE DATE OF SURVEY & ARE CHARTED AS A GUIDE TO THE POSITION & NATURE OF THE SERVICE. ALL SERVICE AUTHORITIES SHOULD BE CONTACTED PRIOR TO ANY DEVELOPMENT.
 - RIDGE, EAVE & GUTTER HEIGHTS HAVE BEEN OBTAINED BY AN INDIRECT METHOD AND ARE ACCURATE FOR PLANNING PURPOSES ONLY.
 - ADJOINING BUILDINGS AND DWELLINGS HAVE BEEN PLOTTED FOR DIAGRAMMATIC PURPOSES ONLY AND SPECIFIC DETAILS, IF CRITICAL, WILL REQUIRE FURTHER SURVEY.
 - THE SPREAD & HEIGHT OF EACH TREE IS INDICATIVE ONLY AND SPECIFIC DETAILS, IF CRITICAL, WILL REQUIRE FURTHER SURVEY.
 - CONTOURS ARE AN INDICATION OF THE TOPOGRAPHY ONLY. SPOT LEVELS SHOULD BE USED IF DETAILED DESIGN IS TO BE UNDERTAKEN. CONTOUR INTERVALS: MAJOR –1.0, MINOR –0.25.

HORIZONTAL SYSTEM: MGA 2020
MARK ADOPTED:
E 336 343.727
N 6 272.350.576
VERTICAL SYSTEM: A.H.D. 71
BM ADOPTED: SSM 35447
R.L.186.256 CLASS LB ORDER

CLIENT:
FERRI OOSTERHOFF

PROJECT:
PLAN SHOWING DETAIL & LEVELS AT
No 308 McCARRS CREEK ROAD
TERREY HILLS



SCALE:	HOR 1:100	VER 1:100	A1
LGA: NORTHERN BEACHES	SHEET 05 OF 05 SHEETS		
DRAWN P.H.	SURVEYED I.S.		
REFERENCE 21173-DET	REVISION D		