
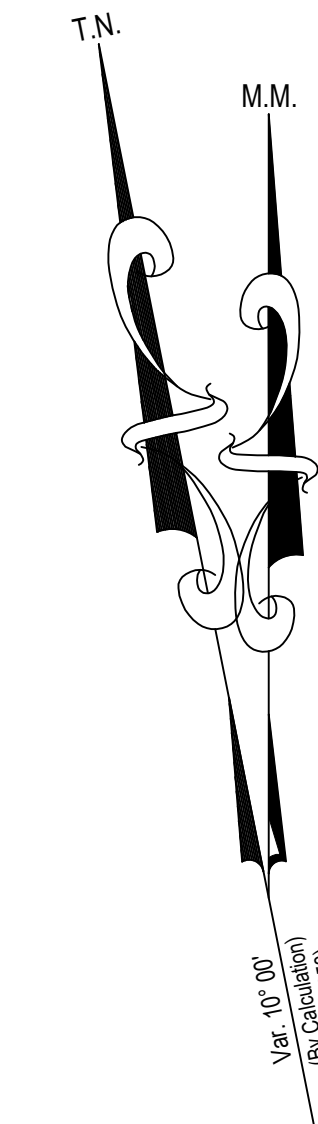


WINDOW/DOOR TABLE				
No.	Sill RL:	Width	Height	Type
A	130.95	0.60	1.53	WIN
B	131.02	3.14	1.53	WIN
C	132.98	1.27	1.61	WIN
D	131.11	1.53	1.70	WIN

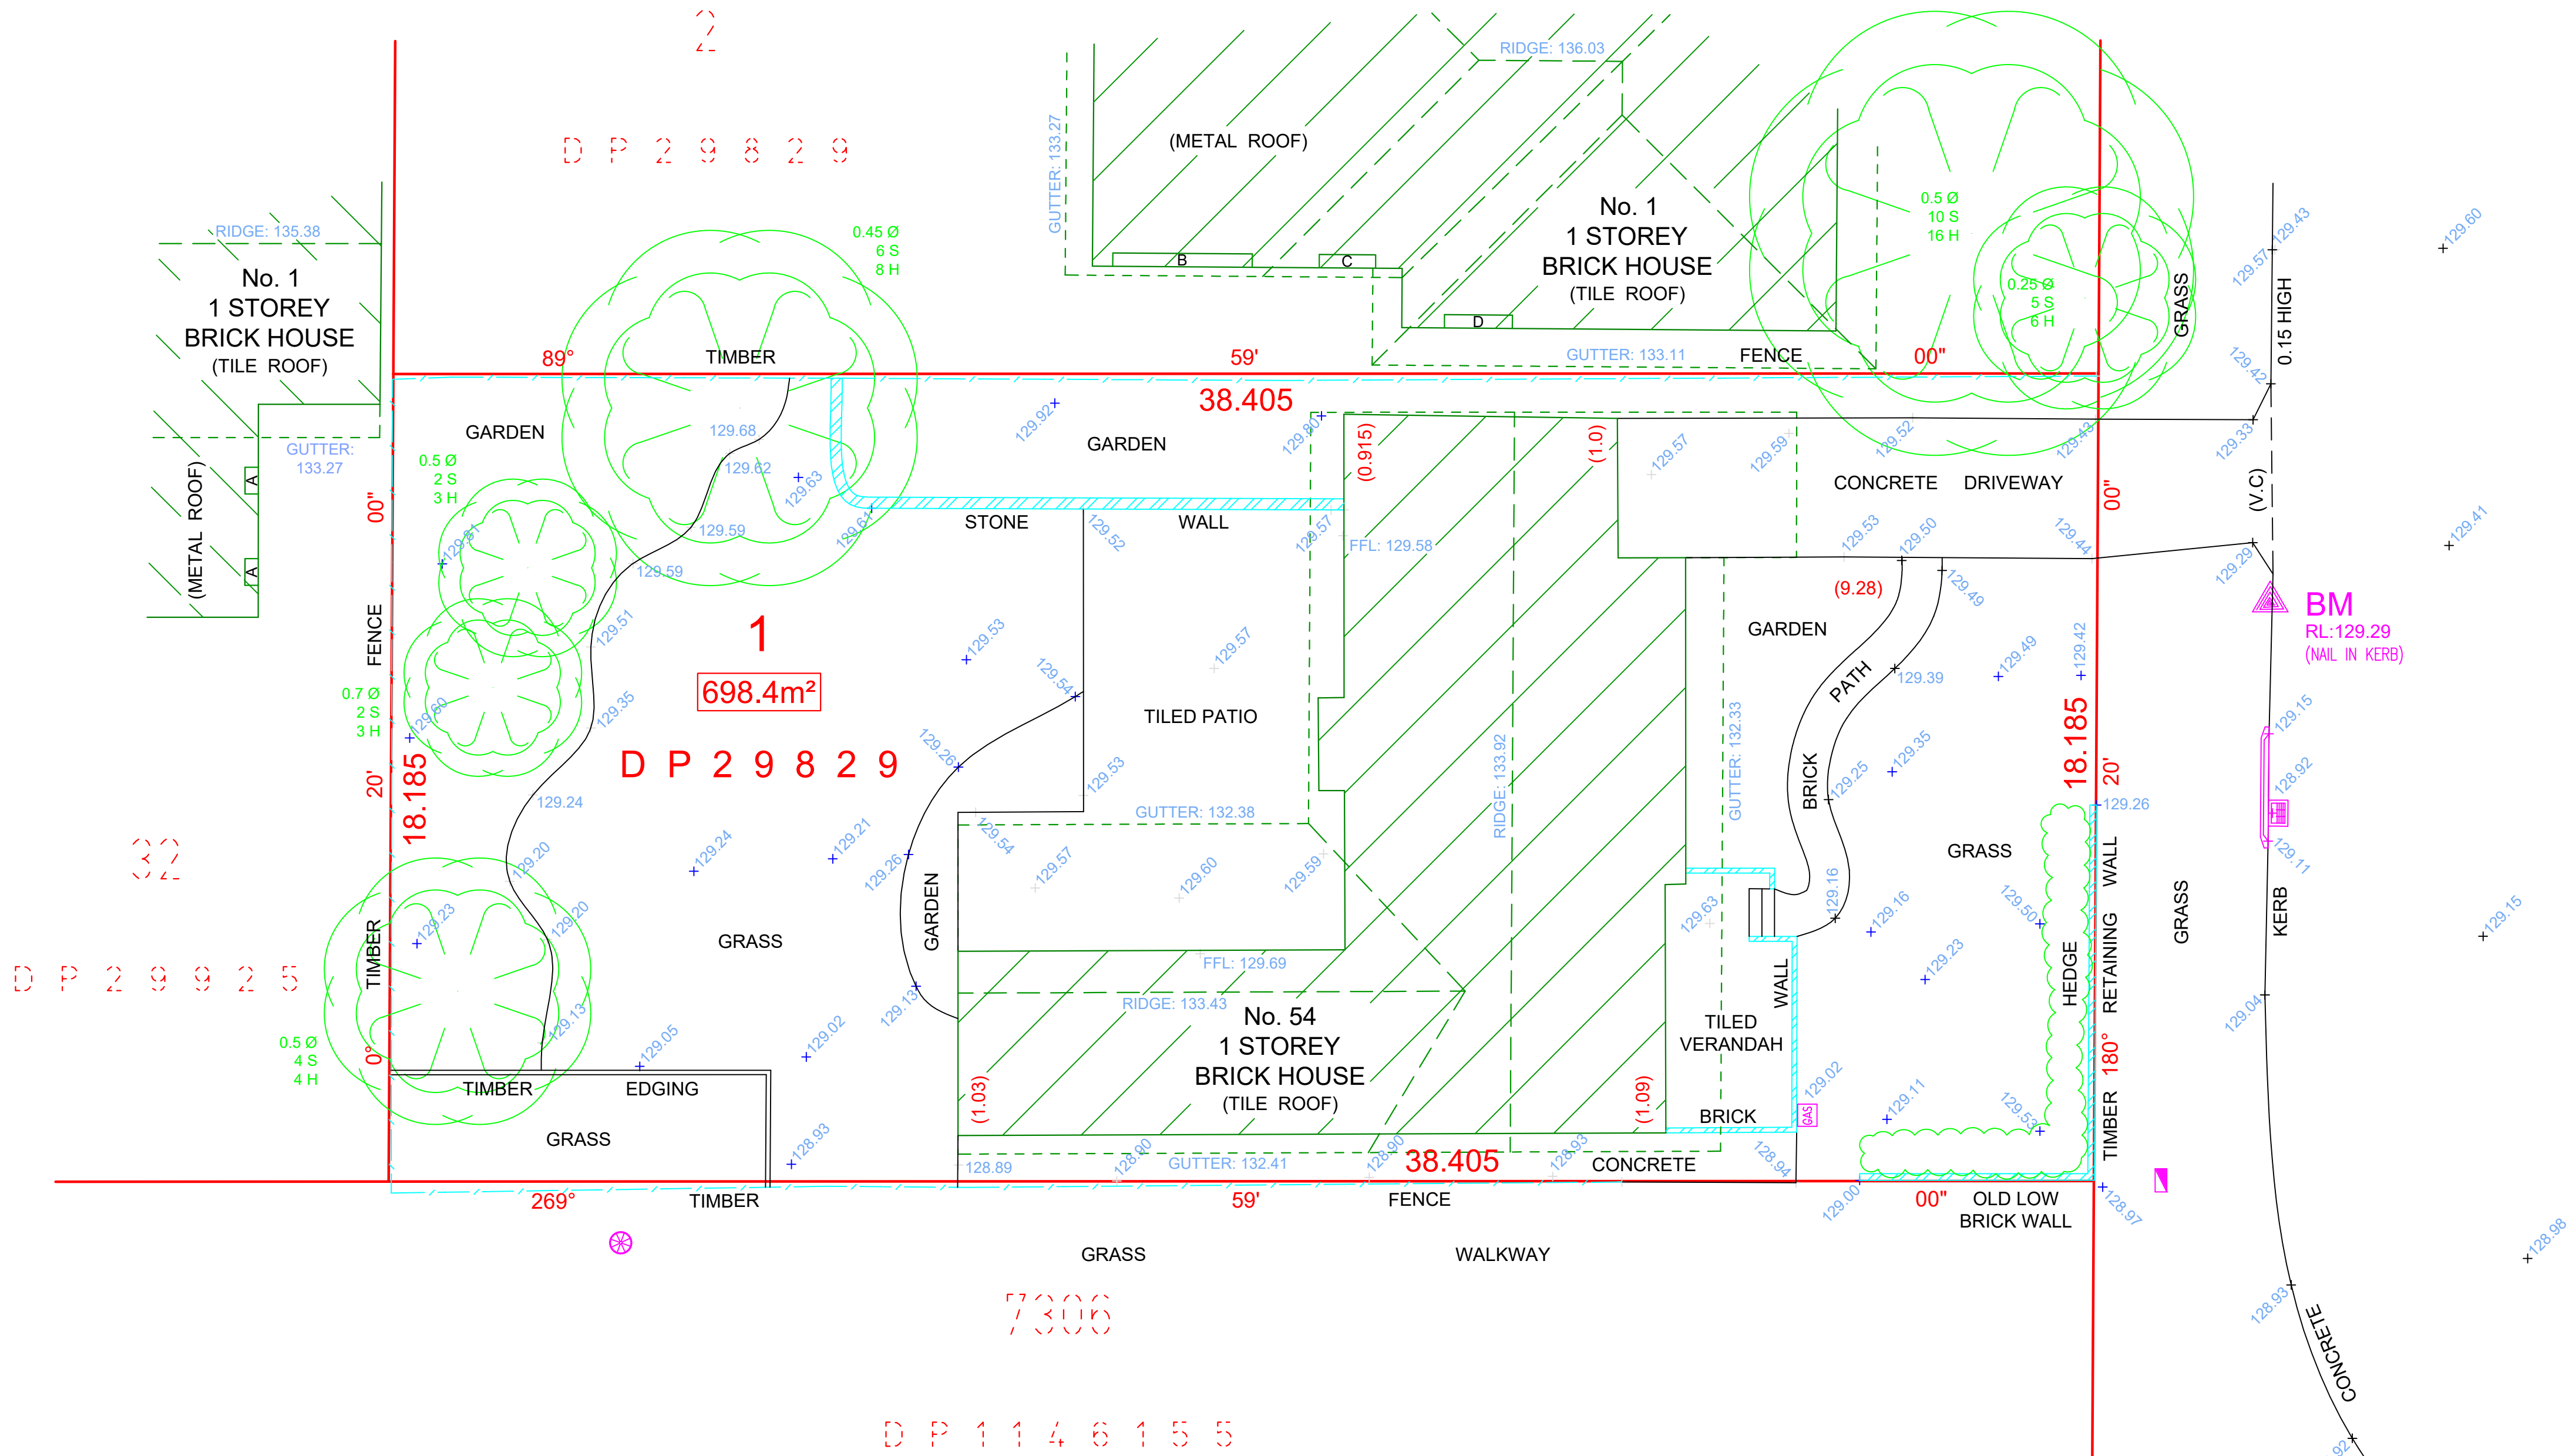

- LEGEND
- GAS METER
 - GULLY PIT & LINTEL
 - TELECOMMUNICATION PIT
 - SEWER MAN-HOLE

NOTES

- TREE SPREADS SHOWN 'APPROXIMATELY' ONLY
- VISIBLE SERVICES (AT TIME OF SURVEY) SHOWN ONLY
- NO SERVICE PITS ACCESSED/OPENED SHOWN AS LABELED
- BOUNDARIES ARE SURVEYED TO IDENTIFICATION STANDARDS, (BOUNDARY OFFSETS ARE SHOWN BRACKETED IN RED)
- ALL PITS SHOULD BE ACCESSED, CONFIRMED AND HAVE SUBSURFACE EXTENTS MEASURED BY THE RELEVANT AUTHORITIES, PRIOR TO ADOPTION.
- ALL PIPES, CABLES & DUCTS IN THE EXCAVATION AREA SHOULD BE ACCURATELY LOCATED BY A "PIPE LOCATOR" OR BY THE RELEVANT AUTHORITY, PRIOR TO ANY EXCAVATION IS UNDERTAKEN.
- THE SUBJECT TITLE IS BURDENED BY A COVENANT (VIDE H433300)



PO BOX 3222
REDFERN, NSW, 2016
Ph: (02) 8065 1156
Fax: (02) 8065 1297
Email: survey@daw-walton.com.au

DETAIL SURVEY @
54 RANGERS RETREAT ROAD,
FRENCHS FOREST NSW 2086
CLIENT: M.C. & J.E. BROOME

AMENDMENTS					
Rev.	Note	Surveyed By	Date	Drafted By	Date
1	INITIAL SITE VISIT	LW & AR	23-06-21	LJ	29-06-21
2	WINDOW INFO ADDED FOR No.1	--	--	LJ	30-06-21
3	UPDATE SURVEY	JT	24-04-25	LJ	29-04-25
4					
5					

JOB No: 5399-21	SCALE: 1:100 (@A1)/ 1:200 (@A3)
REVISION.02, 30-06-21 SHEET 1 of 1 SHEETS	NORTH: Magnetic (by DP29829)
SURVEYED: 23-06-21 (LW & AR)	DATUM: PM53344 RL:128.67 (AHD)
DRAFTED: 29-06-21 (LJ)	CONTOUR INT: N/A