


LOWER FLOOR

NOTE: DASHED LINES INDICATES
EXTERNAL WALL POSITION.

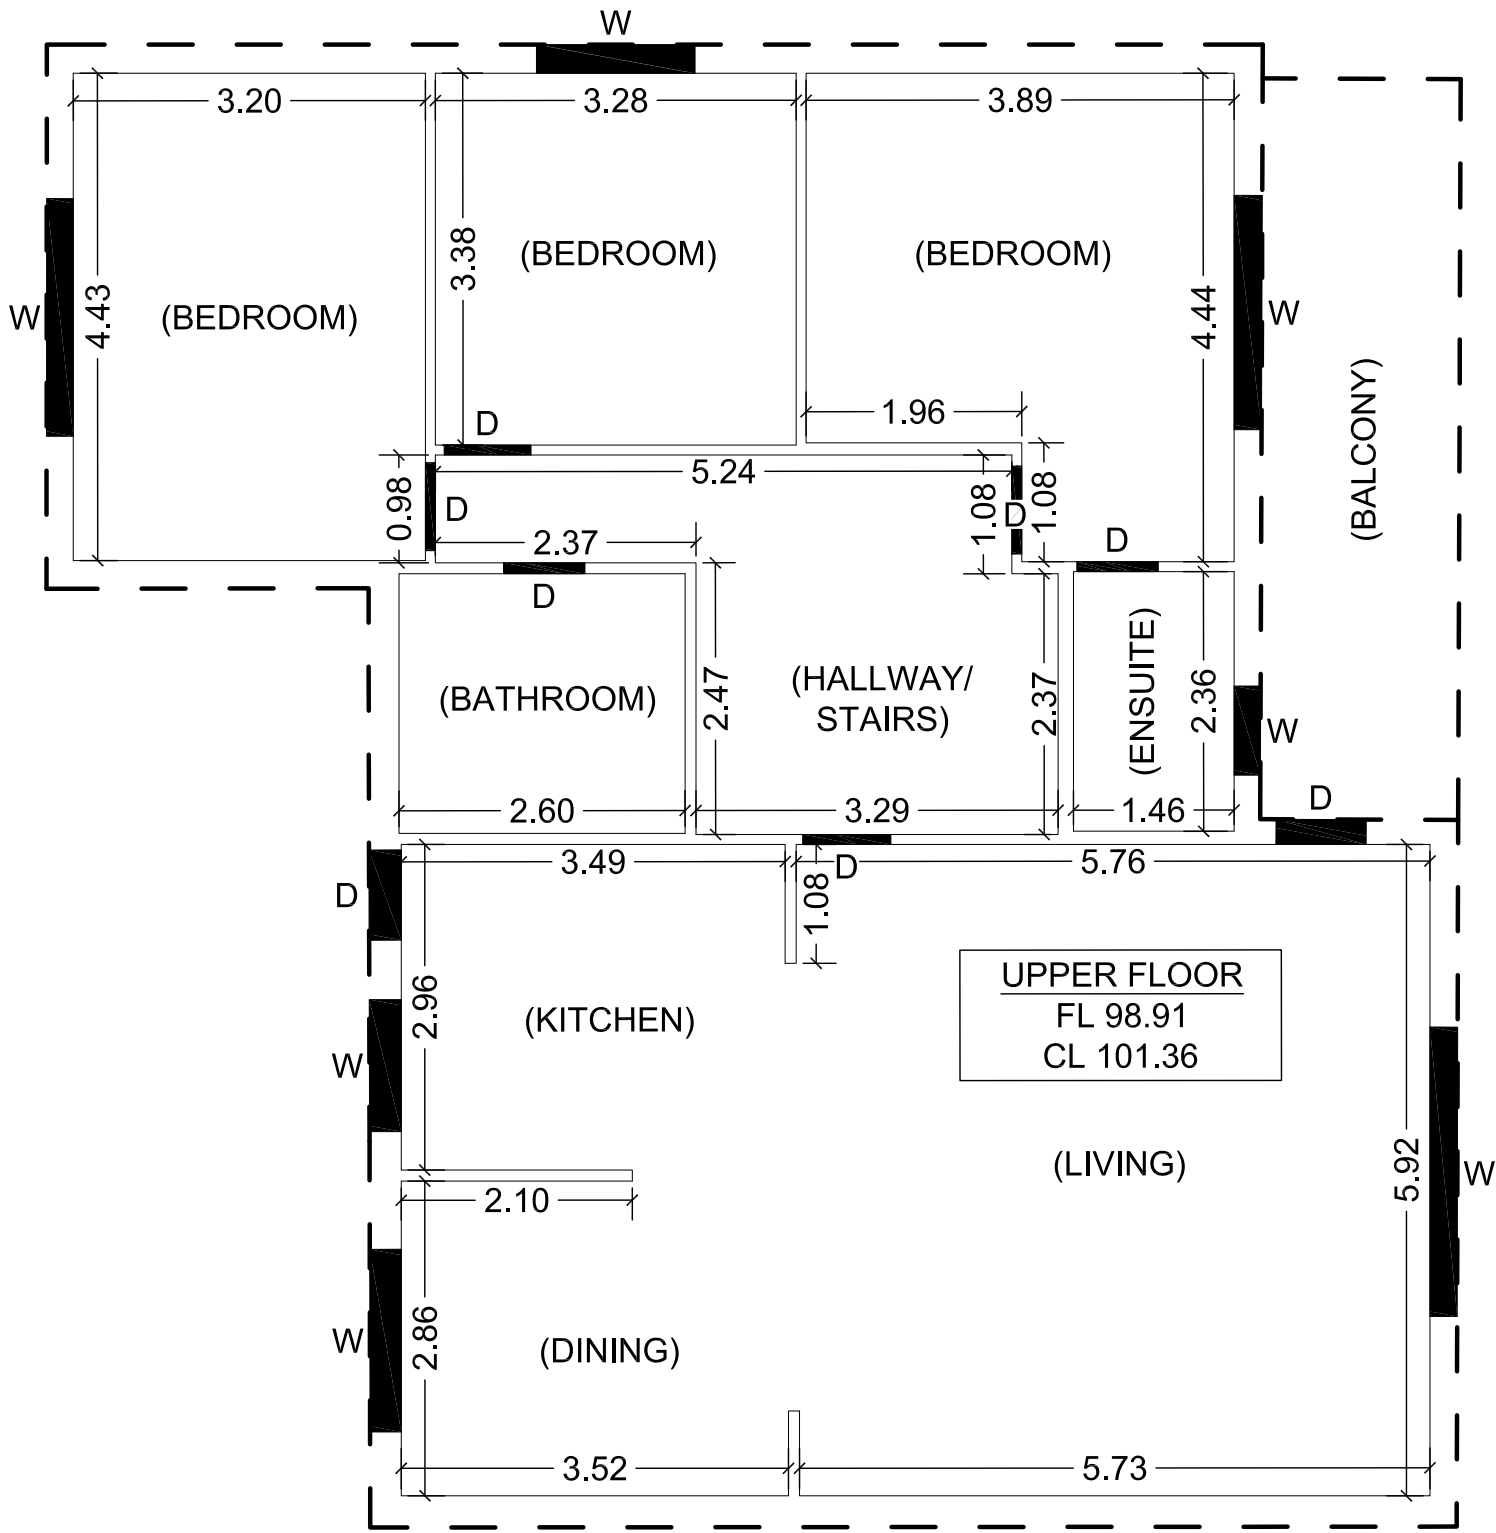

UPPER FLOOR

NOTE: DASHED LINES INDICATES
EXTERNAL WALL POSITION.

LEGEND:

- CL DENOTES CEILING LEVEL
- D DENOTES DOOR OPENING
- FL DENOTES FLOOR LEVEL
- LDY DENOTES LAUNDRY
- W DENOTES WINDOW OPENING

THIS PLAN AND THE INFORMATION CONTAINED HEREIN REMAINS THE PROPERTY OF C & A SURVEYORS NSW PTY LTD. IT MUST NOT BE COPIED IN WHOLE OR PART, AND IS NOT TO BE USED FOR ANY PURPOSE OTHER THAN FOR THAT WHICH IT HAS BEEN PREPARED. WITHOUT THE WRITTEN CONSENT OF C & A SURVEYORS NSW PTY LTD. THIS PLAN HAS BEEN PREPARED FOR THE SOLE USE OF THE INSTRUCTING PARTY.

C & A SURVEYORS NSW P/L
Ph:9630 9299 Fax:9638 1199
30 GROSE STREET,
PARRAMATTA NSW 2150
info@candasurveyors.com.au
www.candasurveyors.com.au

INTERNAL SURVEY OF
LOT 2 IN DP 876810, LOCATED AT
No. 30, KALANG ROAD, ELANORA HEIGHTS.

INSTRUCTING PARTY: EUGENE

Revision No	Description	Date
V1	DRAWN FOR ISSUE	13/1/2021
V2	ADDED DOORS, WINDOWS, CEILING HEIGHTS & GARAGE	5/2/2021

NOTES:

- A) LEVELS SHOWN ARE OF AUSTRALIAN HEIGHT DATUM.
ORIGIN OF LEVELS : SSM 5334, RL 91.841 (AHD), CLASS LC.
- B) USE STATED DIMENSIONS. DO NOT SCALE.
- C) THESE NOTES FORM PART OF THIS PLAN AND CANNOT BE REMOVED..

DATUM: AHD

SURVEY DATE: 8/1/2021

DATE DRAWN: 13/1/2021

REFERENCE: 16245-20 INT

SURVEYED BY: RT

DRAWN BY: DR

SCALE: 1:100@A3

SHEET: 1 OF 1