

0395



FIFTH SEASON

LANDSCAPES

CONCEPT PACKAGE - REVISION J
1102 BARRENJOEY RD, PALM BEACH
JUNE 2024



DESIGNED BY	DRAWN BY	CHECKED BY	DATE	REVISIONS
LC	LC	PA	20/06/24	
CLIENT	SCALE <td></td> <td></td> <td></td>			
Aria Digital Investments Pty Ltd	A1			
DRAWING NUMBER	REVISION			
LCP-01	J		01 OF 01	



www.fifthseasonlandscapes.com.au
 Suite 5/18 Smith St, Cheltenham NSW 2067
 T: 02 9417 2011 | L: 02 9417 2000




NO. 1108
BARRENJOEY HOUSE

DESIGNED BY	LC	DRAWN BY	LC	CHECKED BY	PA	DATE	20/06/24	REVISIONS
CLIENT	Asia Digital Investments Pty Ltd			SCALE	A1			A1
DRAWING NUMBER	LCP-02			REVISION	H			A1
							SHEET	01 OF 01
							DATE	
							BY	
							CHECKED	
							APPROVED	
							DATE	
							BY	
							CHECKED	
							APPROVED	



Images	ID	Qty	Botanical Name	Common Name	Mature Height	Mature Spread	Scheduled Size	Remarks
	Lnd TV	5	Lagerstroemia indica 'Natchez'	Crape Myrtle 'Natchez'	4m	4m	100L	
	Cgla GW	13	Casuarina glauca 'Green Wave'	Green Wave	1.2m	1.2m	300mm	
	CoAl	19	Correa alba	White Correa	0.9 - 1.5m	0.9 - 1.2m	300mm	
	Hpet	9	Helichrysum petiolare	Licorice Plant	0.5m	0.5m	300mm	
	Lcon	50	Lomandra confertifolia 'Little Con'	Matt Rush	0.4m	0.4m	200mm	
	Mp	24	Murraya paniculata	Orange Jasmine	2m	1m	300mm	
	Ph	98	Philodendron tobira 'Miss Muffet'	Chief's Spineless Mock Orange	1m	1m	200mm	
	Ri	23	Rhipidocarpus indica	Indian Hawthorn	1m	1m	300mm	
	Sa	32	Syngonium australe 'Resistant'	Lily Pilly	2m	1m	7L	
	Wt	11	Westringia fruticosa	Coastal Rosemary	1m	1m	300mm	
	Z	24	Zoysia tenuifolia	Non-mow Lawn Grass	0.3m	0.3m	140mm	
	Lmus JF	15	Liriodendron muscari 'Just Right'	Liriodendron 'Just Right'	0.5m	0.5m	200mm	
	Php X	12	Philodendron xanadu	Philodendron xanadu	0.5m	0.5m	200mm	
	Fp	23	Ficus pumila	Creeeping Fig	10m	3m	140mm	
	Ryc	4	Beschorneria yuccoides	Mexican Lily	1m	1m	300mm	
	KH	6	Kalanchoe hirsutissima	Silver Seaspines	0.9m	0.9m	300mm	
	Cc	53	Casuarina glauca 'Green Wave'	Green Wave	0.5m	1m	140mm	
	Rop	45	Rosmarinus officinalis 'Prostratus'	Prostrate Rosemary	0.3m	1m	140mm	
	Ss-1	7	Senecio serotinus	Blue Chalk Sticks	0.2m	0.6m	140mm	
	Vhd	109	Viola hederacea	Native Violet	0.2m	1m	140mm	
	Coco	8	Cyathea cooperi	Coon Sago Tree Fern	8m	3m	49L	
	Asco	3	Asplenium scolopendrium	Hart's Tongue Fern	12 - 18 in	12 - 24 in	200mm	
	Lan	66	Ligularia reniformis	Tractor Seat	0.5m	1m	200mm	
	Dex	19	Oryzanthus exilis	Olympe Lily Giant Lily	1.5m	1.2m	300mm	
	Alc	13	Alpinia oerolua	Native Ginger	1.2m	1m	300mm	
Total		751						

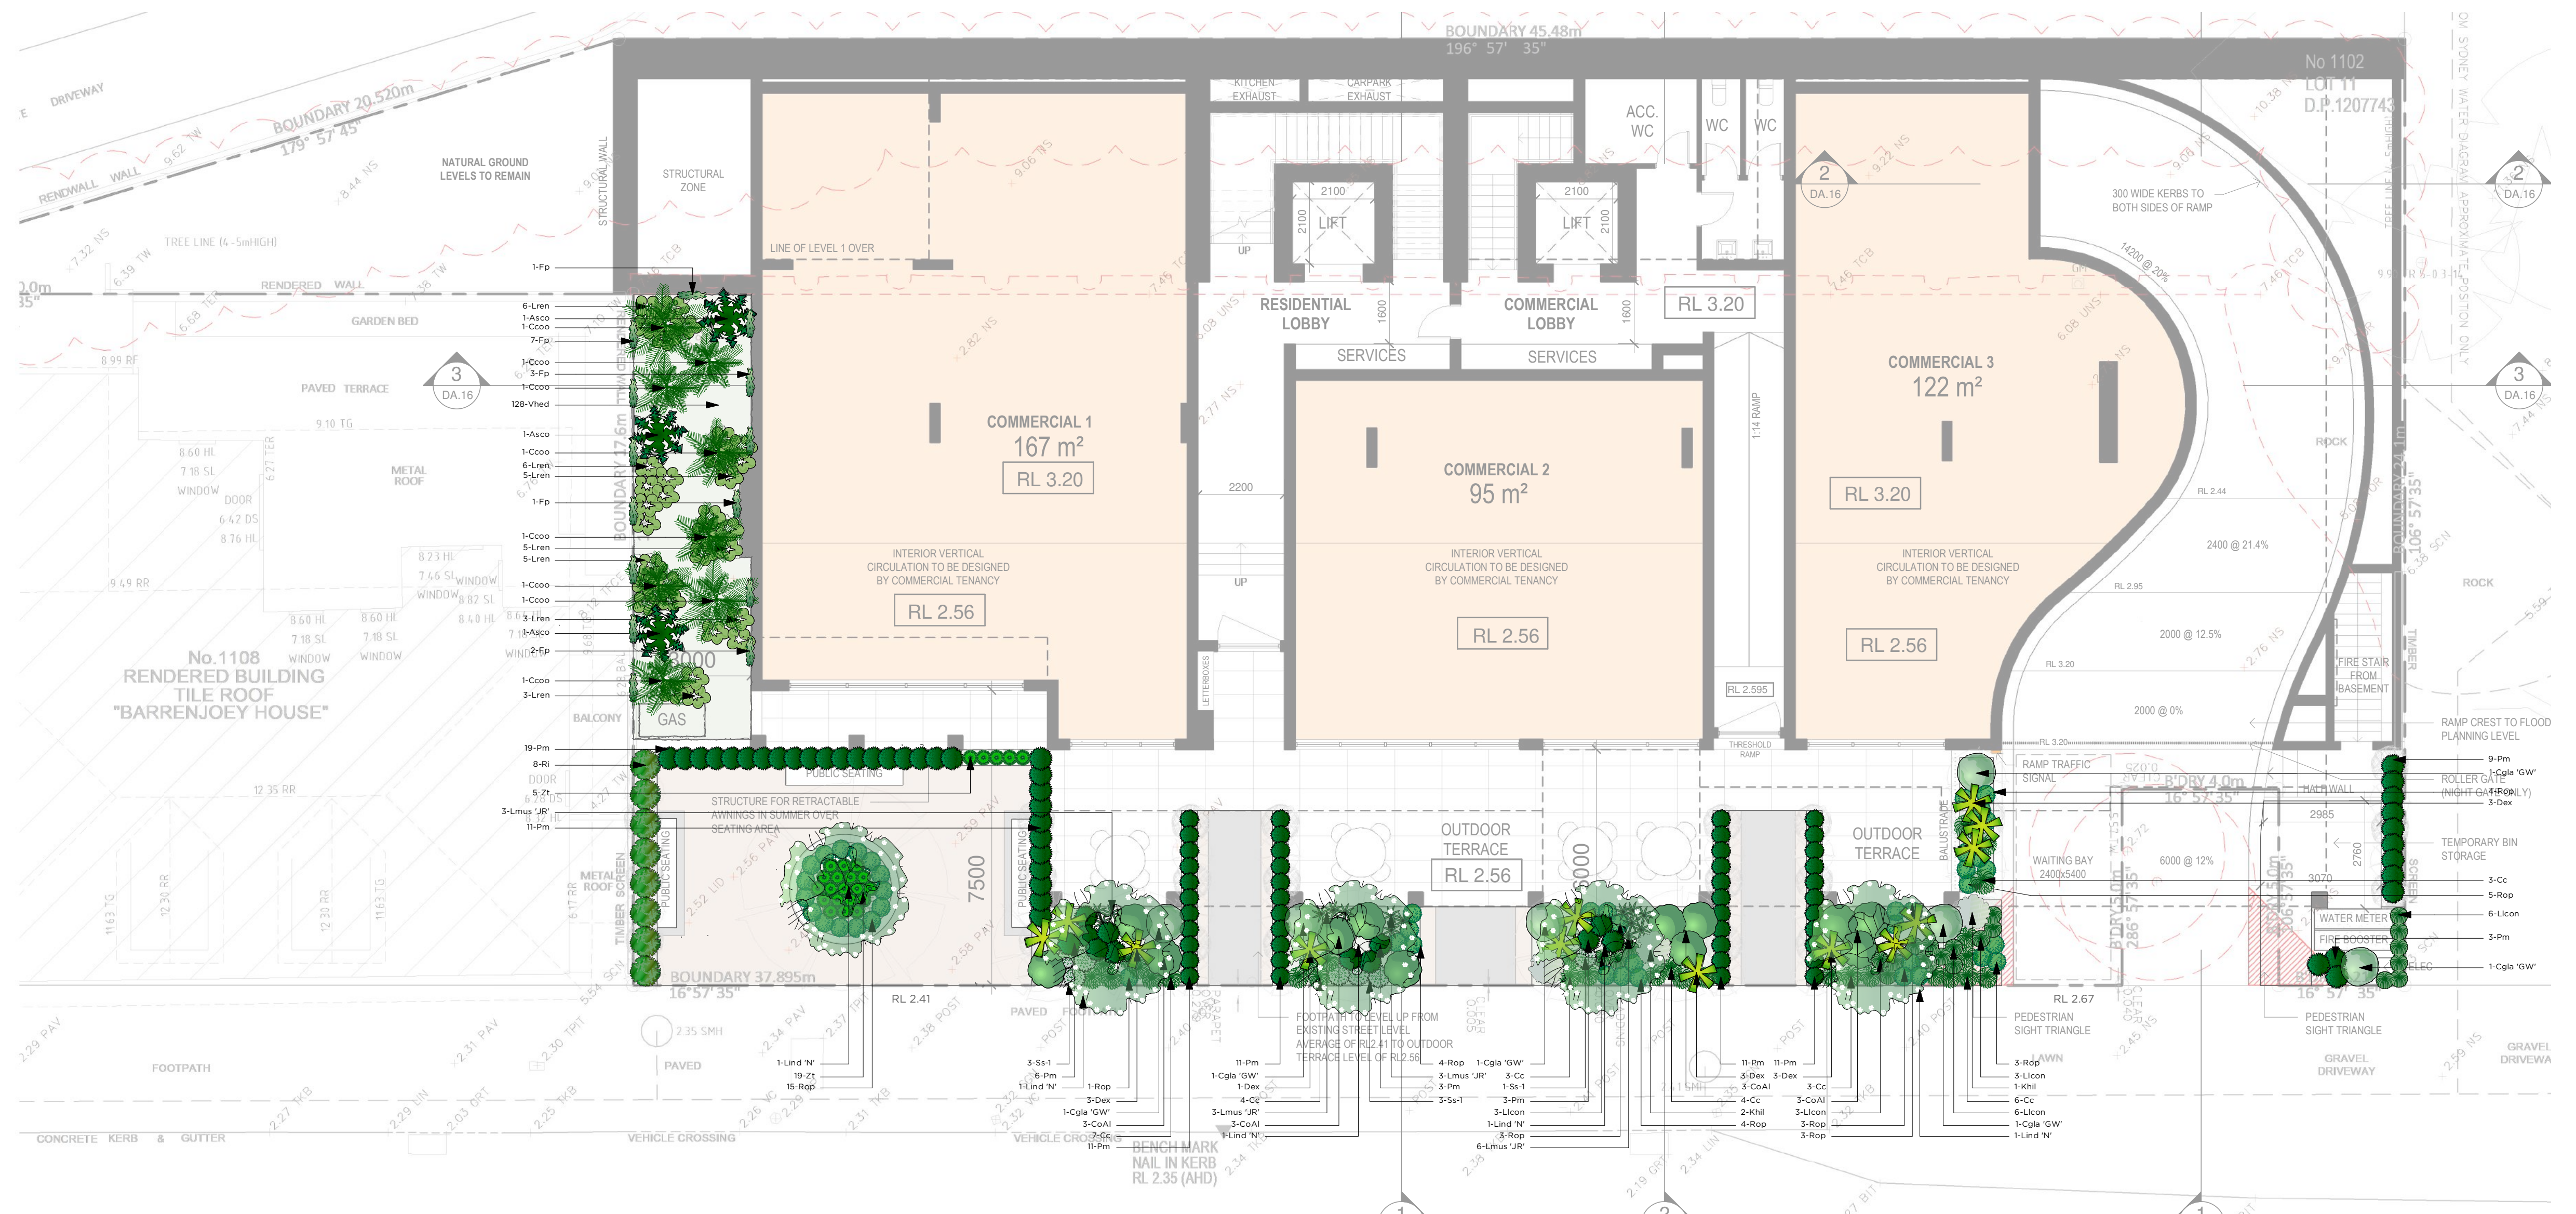

PLANTING PLAN - GROUND FLOOR


1102 BARRENJOEY RD, PALM BEACH

DESIGNED BY	LC	DRAWN BY	LC	CHECKED BY	PA	DATE	20/06/24
CLIENT	Aria Digital Investments Pty Ltd	SHEET SIZE	A1	PROJECT NO.	1100	REVISION	01 OF 01
DRAWING NUMBER	PLT-01	SCALE	G	SHEET	01 OF 01	PROJECT NO.	1100



www.fifthseasonlandscapes.com.au
 Suite 5/18 Smith St, Chelwood NSW 2067
 T: 02 9417 2011 | L: 02 9578 0506

Plant List	Images	ID	Qty	Botanical Name	Common Name	Mature Height	Mature Spread	Scheduled Size	Remarks
Trees									
		Lnd N	5	<i>Lagerstroemia indica 'Natchez'</i>	Crape Myrtle 'Natchez'	4m	4m	100L	
Shrubs									
		Cga GW	13	<i>Casuarina glauca 'Green Wave'</i>	Green Wave	1.2m	1.2m	300mm	
		CoA	19	<i>Coccoloba alba</i>	White Coccoloba	0.9 - 1.5m	0.9 - 1.2m	300mm	
		Hpe	9	<i>Heliclystrum petiolare</i>	Licorice Plant	0.5m	0.8m	300mm	
		Lcon	50	<i>Lomandra confertifolia 'Lilac Con'</i>	Matt Rush	0.4m	0.4m	200mm	
		Mp	24	<i>Murraya paniculata</i>	Orange Jessamine	2m	1m	300mm	
		Phi	66	<i>Philadelphus tobira 'Miss Muffet'</i>	Dwarf Japanese Mock Orange	1m	1m	200mm	
		Ri	23	<i>Raphanostylea indica</i>	Indian Hawthorn	1m	1m	300mm	
		St	32	<i>Styphidium australe 'Sassaparilla'</i>	Lily Pilly	2m	1m	75L	
		Wf	11	<i>Westringia fruticosa</i>	Coastal Rosemary	1m	1m	300mm	
Grasses									
		Zt	24	<i>Zoyzia tenuifolia</i>	Norlow Lawn Grass	0.3m	0.3m	140mm	
Perennials									
		Lrv	19	<i>Liriodendron variegatum</i>	Liriodendron 'Just Right'	0.9m	0.9m	200mm	
		Pp	12	<i>Phlox paniculata</i>	Phlox 'Vanada'	0.5m	0.5m	200mm	
Climbers									
		Fp	23	<i>Ficus pumila</i>	Creeeping Fig	10m	3m	140mm	
Succulents									
		Bs	4	<i>Boscia serrata</i>	Mexican Lily	1m	1m	300mm	
		Kh	8	<i>Kalanchoe hirsutifolia</i>	Silver Seapoons	0.9m	0.9m	300mm	
Ground Covers									
		Cc	53	<i>Casuarina glauca 'Coccoloba'</i>	Coccoloba	0.1m	1m	140mm	
		Rop	40	<i>Rosmarinus officinalis 'Prostratus'</i>	Prostrate Rosemary	0.3m	1m	140mm	
		Ss	7	<i>Senecio serpens</i>	Blue Chalk Sticks	0.2m	0.6m	140mm	
		Vhd	160	<i>Viola hederacea</i>	Native Violet	0.2m	1m	140mm	
Fern									
		Coc	8	<i>Cyathea cooperi</i>	Coin Spig Tree Fern	8m	3m	48L	
		Asp	3	<i>Asplenium platyneuron</i>	Hart's Tongue Fern	12 - 18 in	12 - 24 in	200mm	
Herb Accent									
		Lrn	66	<i>Ligularia reynoldsii</i>	Tractor Seat	0.9m	1m	200mm	
		Dex	19	<i>Dorothy's exaltata</i>	Gymea Lily Giant Lily	1.5m	1.2m	300mm	
		Alc	13	<i>Alpinia zerarium</i>	Native Ginger	1.2m	1m	300mm	
Total			791						

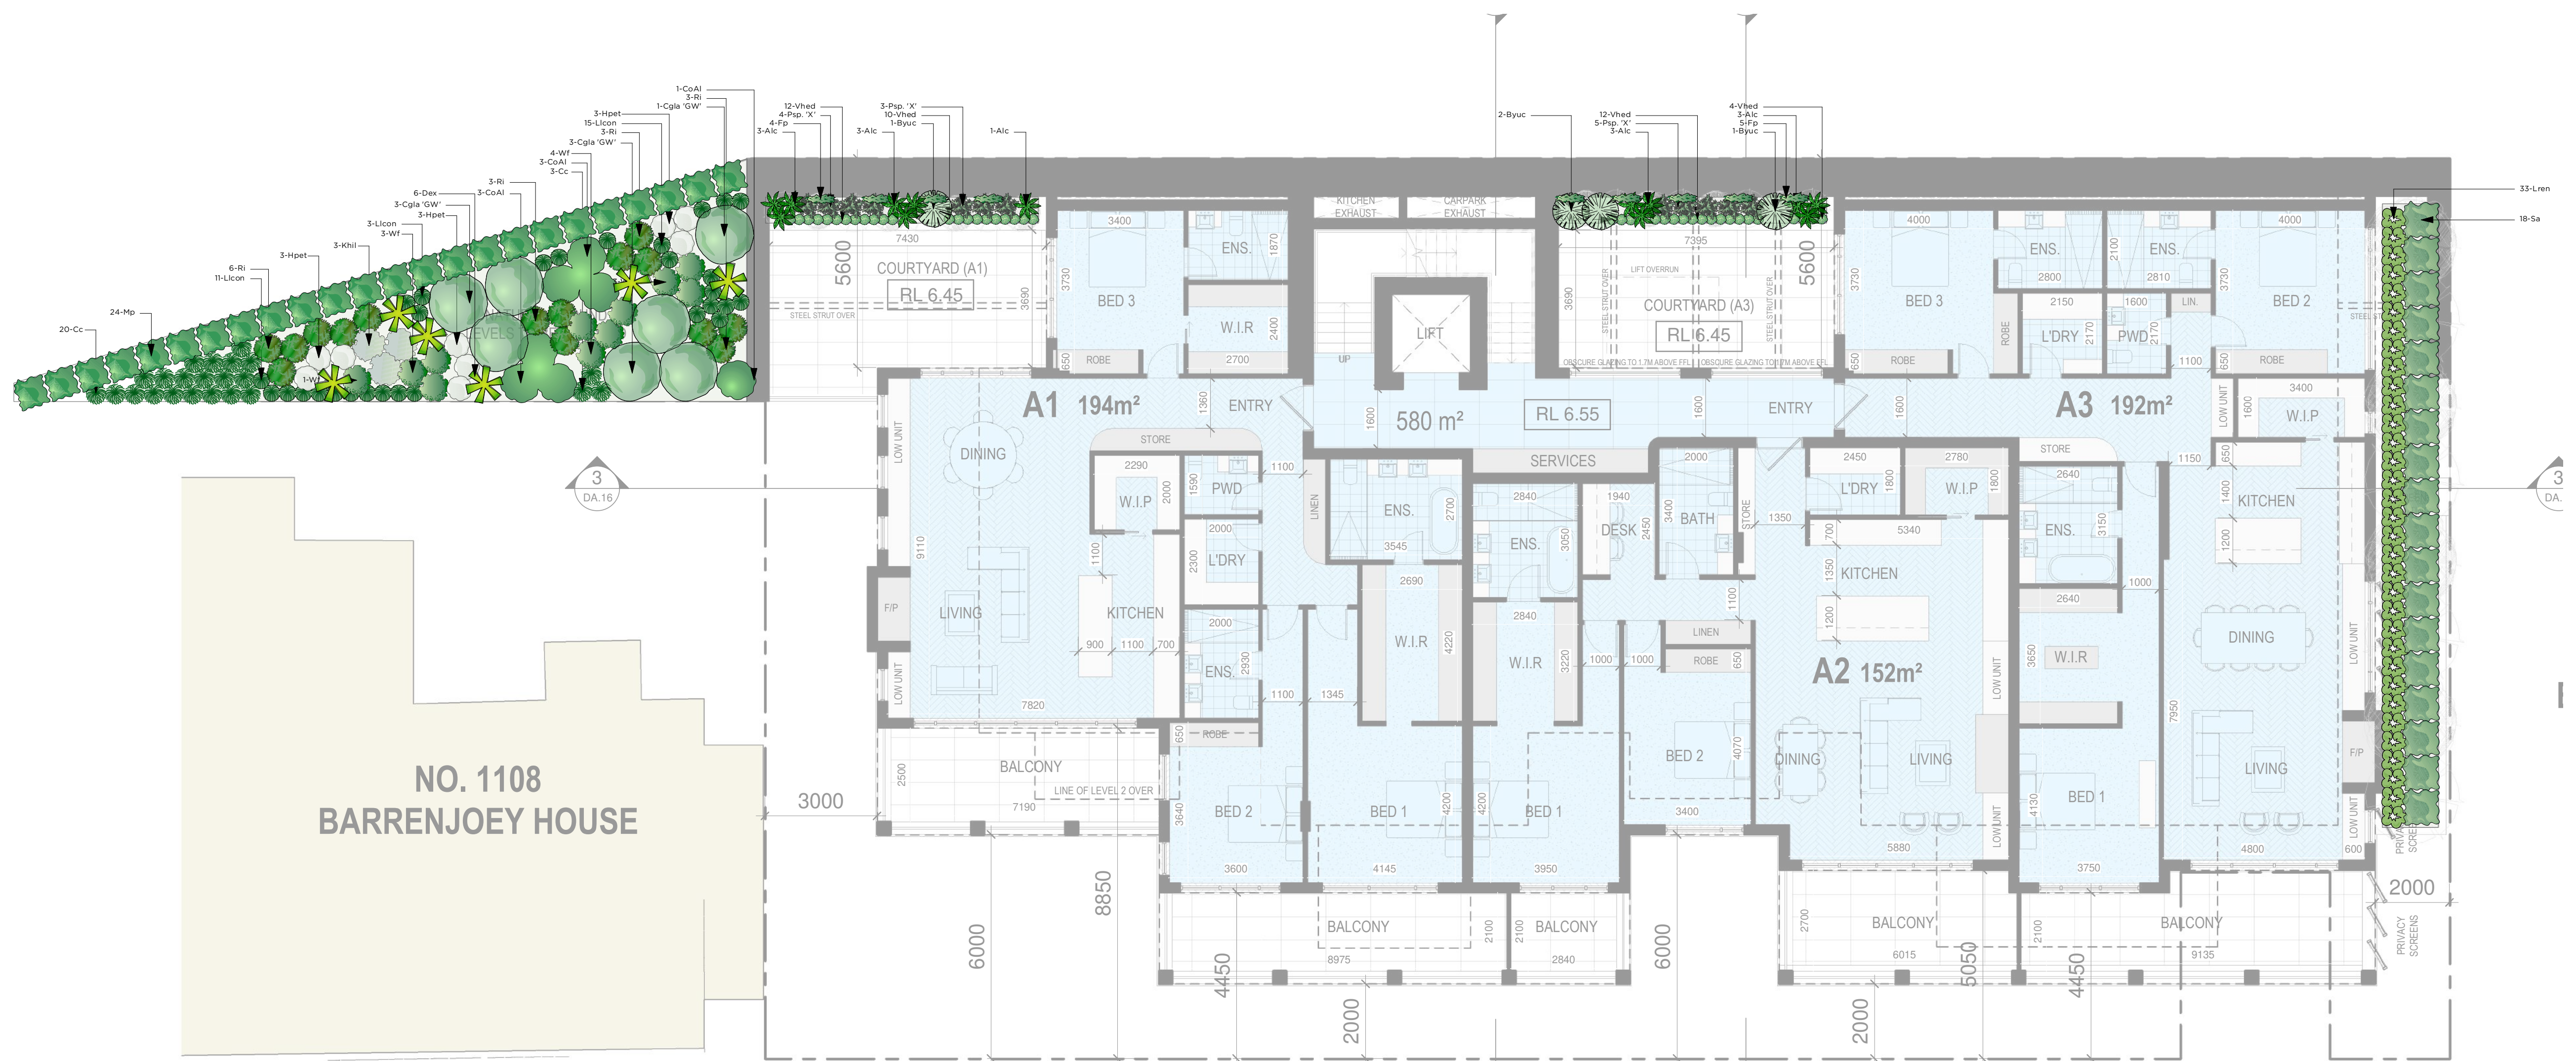

**NO. 1108
BARRENJOEY HOUSE**



PLANTING PLAN - FIRST FLOOR
1102 BARRENJOEY RD, PALM BEACH

DESIGNED BY	LC	DRAWN BY	PA	CHECKED BY	PA	DATE	20/06/24
CLIENT	Asia Digital Investments Pty Ltd	PROJECT	A1	PROJECT SIZE	A1	SCALE	1:100
DRAWING NUMBER	PLT-02	REVISION	1	SHEET	01 OF 01		



www.fifthseasonlandscapes.com.au
Suite 5/78 Smith St, Chatswood NSW 2067
T: 02 9437 2011 | Lic. No. 297259C