

<b>Contact Us</b>	
The General Manager, 725 Pittwater Road, Dee Why NSW 2099 or Customer Service Centre, Northern Beaches Council DX9118 Dee Why	
<b>Email</b>	council@warringah.nsw.gov.au
<b>Fax</b>	9942 2606
If you need help lodging your application call Customer Service on (02) 9942 2111 or come in and talk to us at the Civic Centre, Dee Why.	

<b>Office Use Only</b>										


**Part 1: Declaration**

<b>1. DECLARATION</b>	
I hereby certify that the shadow diagrams submitted with the proposal at	
Address	
For the erection of <i>Description of development</i>	
<ul style="list-style-type: none"> <li>• In accordance with the survey (prepared by a registered surveyor) which is required to be submitted with the application</li> <li>• Drawn to true north</li> <li>• Indicate shadow cast by the proposal at 9am, noon, 3pm, 21 June</li> <li>• To indicate the shadow cast by existing buildings and structures on the site and in the surrounding area</li> </ul>	


**Part 2: Certification**

<b>2. CERTIFIER</b>				
Title	Mr	Mrs	Ms	Other
Full family name <i>(no initials) (or Company)</i>				
Full given names <i>(no initials) (or A.C.N)</i>				
Phone		Alternate		
Mobile		Fax		
Qualification <i>(i.e. Architect, Planner, Computer Technician, Surveyor)</i>				

**Part 3: Signature**

<b>3. APPLICANT(S) SIGNATURE</b>	
Signature	
Date	


TERRAZZ

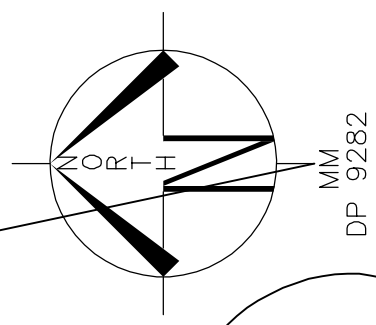

W - DENOTES WINDOW GROUND FLOOR  
W2 - DENOTES WINDOW SECOND LEVEL  
D - DENOTES DOOR  
SD - DENOTES SLIDING DOOR




**LOT 25 & LOT B**  
**D.P: 9282**  
**L.G.A: NORTHERN BEACHES**

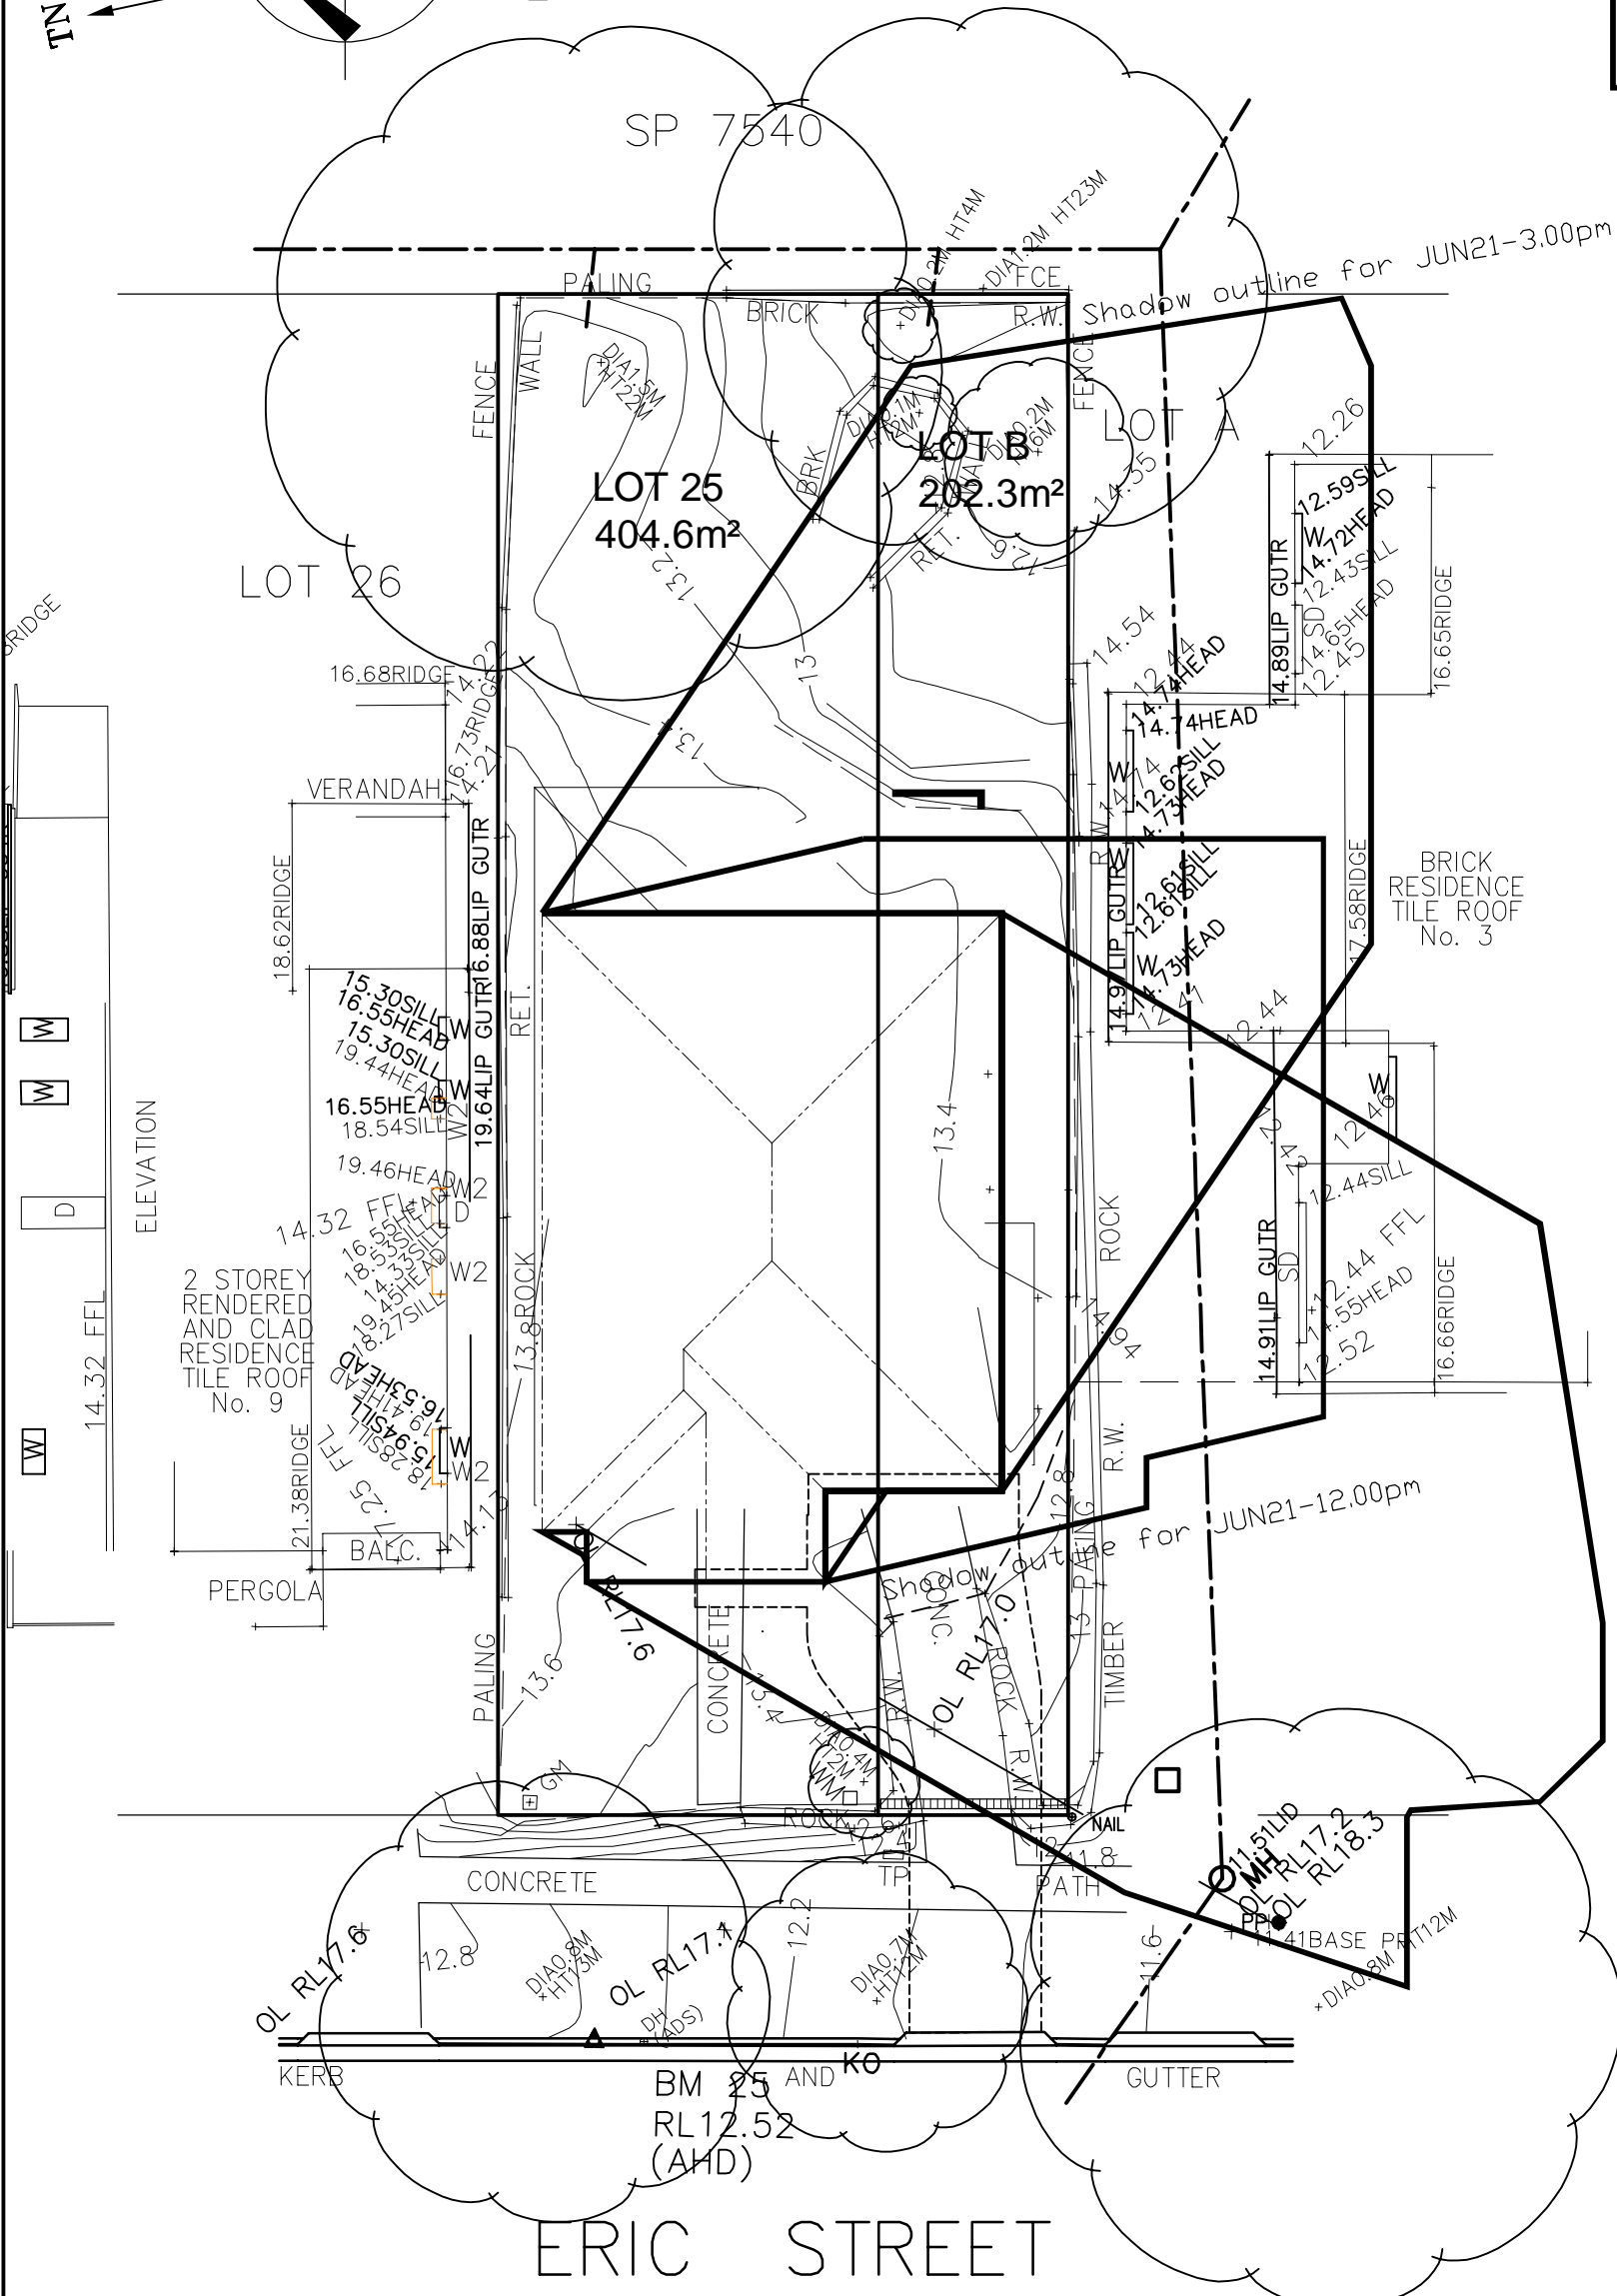**SITING HAS BEEN COMPLETED**  
**IN ACCORDANCE WITH**  
**WARRINGAH DCP 2011**



Shadow outline for JUN21-9.00am

### SHADOW DIAGRAM @ 21st JUNE

-  SHADOW CAST AT 9.00am ON JUNE 21st
-  SHADOW CAST AT 12.00pm ON JUNE 21st
-  SHADOW CAST AT 3.00pm ON JUNE 21st

CLIENT'S SIGNATURE: \_\_\_\_\_

DATE: \_\_\_\_\_

**ClarendonHomes**

BL No. 2298C  
ABN 18 003 892 706

Clarendon Homes (NSW) P/L  
21 Solent Circuit, Baulkham Hills NSW 2153  
T: (02) 8851 5300


© ALL RIGHTS RESERVED  
This plan is the property of  
CLARENDON HOMES (NSW) P/L  
Any copying or altering  
of the drawing shall not be  
undertaken without written  
permission from  
CLARENDON HOMES (NSW) P/L  
# ALL DIMENSIONS TO STRUCTURAL  
ELEMENTS. DIMENSIONS TO BE READ  
IN PREFERENCE TO SCALING.

PRODUCT:  
**FAIRMONT 41**  
Hamptons  
R/H Garage  
  
Sapphire Specification

CLIENT:  
**Mr CONISBEE**  
**Mrs CONISBEE**  
SITE ADDRESS:  
Lot 25 & Lot B No.7, DP 9282  
Eric Street  
FRESHWATER 2096


#### DA DRAWINGS

DRAWN: PG.	DATE: 10.12.19	Rev:
RATIO @ A3: 1:200	CHECKED: J.S	<b>K</b>
SHEET: 2.3	JOB No: 29913947	NSW

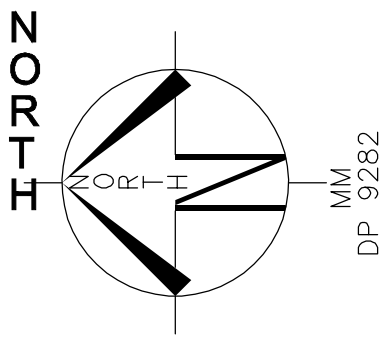


**LOT 25 & LOT B**  
**D.P: 9282**  
**L.G.A: NORTHERN BEACHES**


**SITING HAS BEEN COMPLETED**  
**IN ACCORDANCE WITH**  
**WARRINGAH DCP 2011**

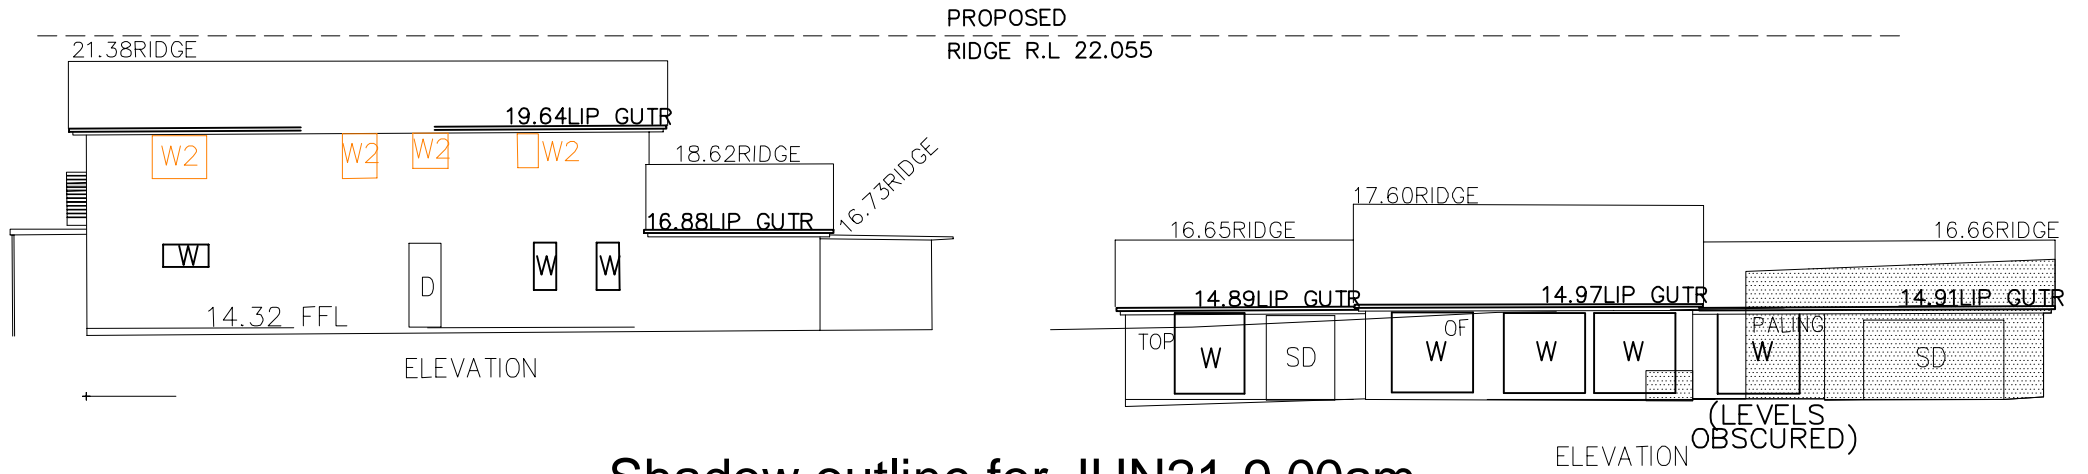

**Shadow outline for JUN21-9.00am**

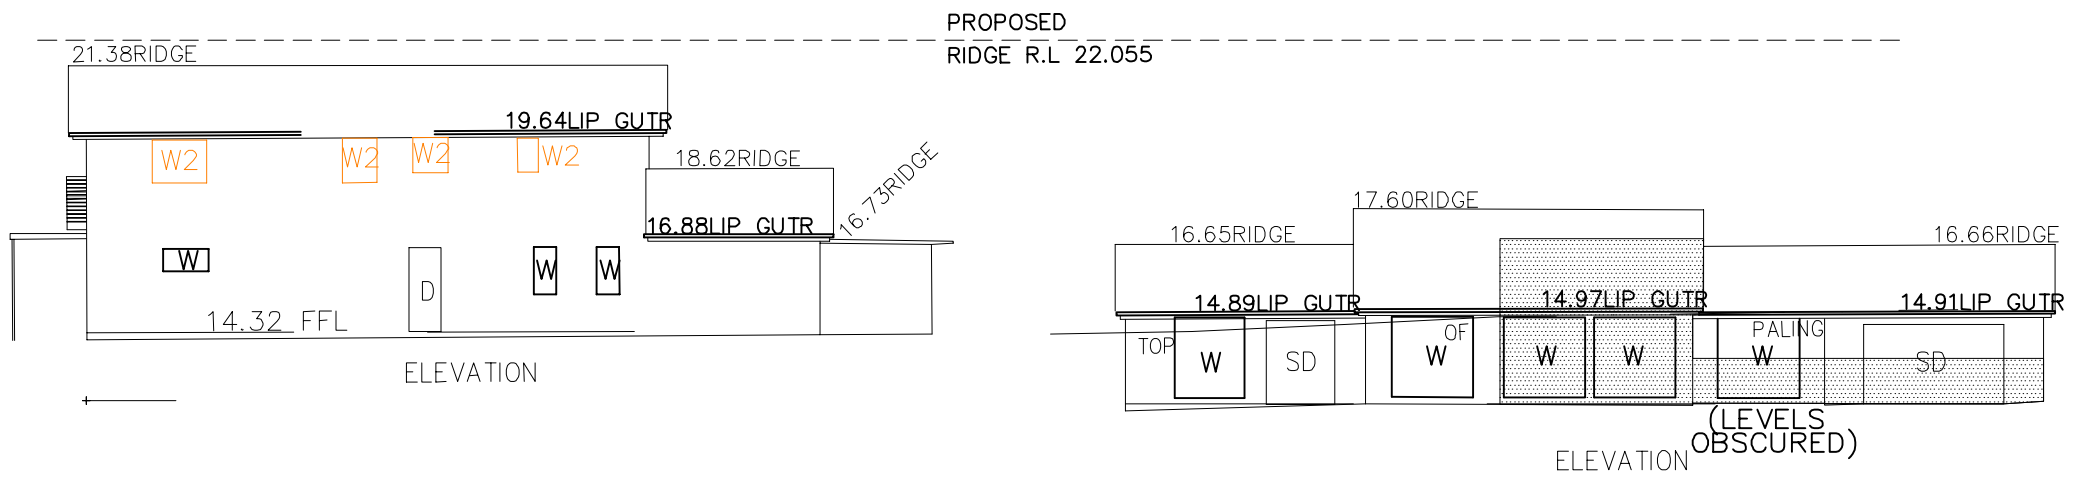

**Shadow outline for JUN21-12.00pm**

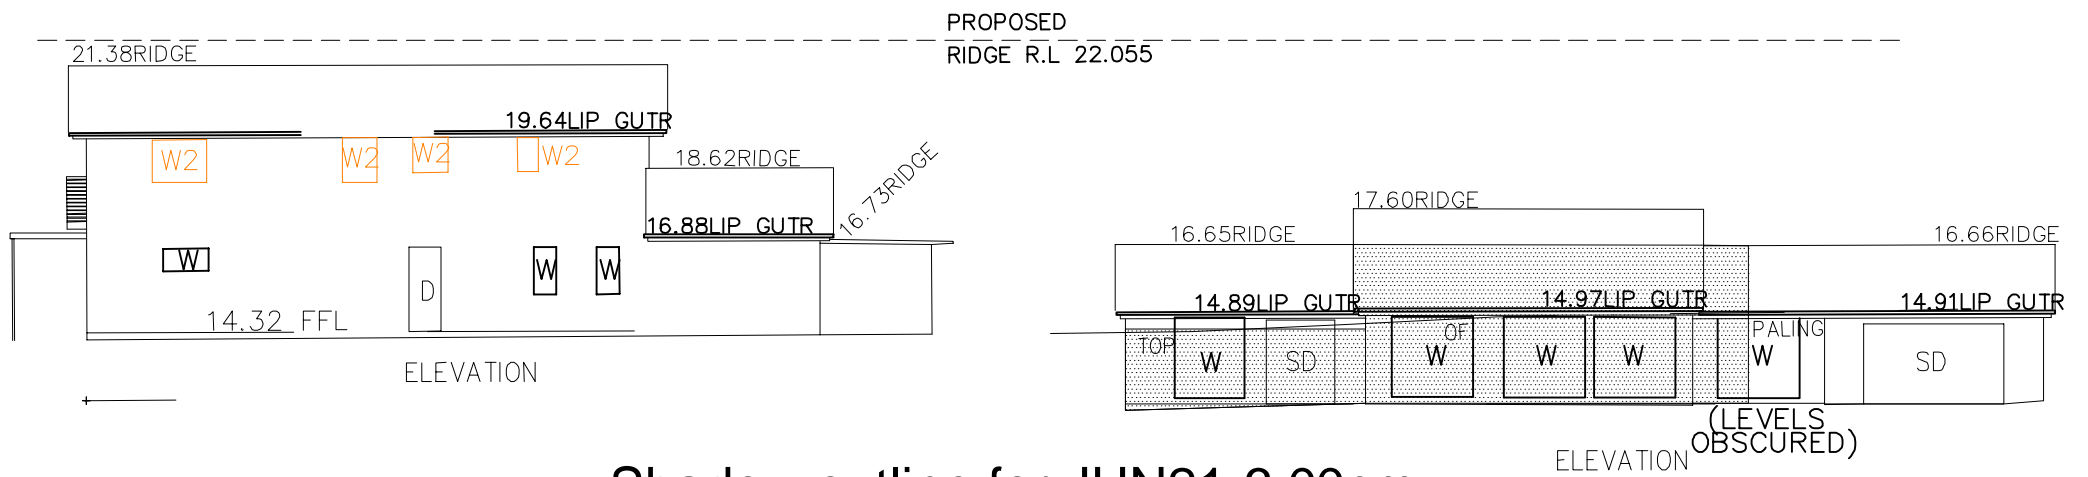

**Shadow outline for JUN21-3.00pm**

**ELEVATIONAL SHADOWS @ 21st JUNE**

CLIENT'S SIGNATURE: \_\_\_\_\_ DATE: \_\_\_\_\_

**ClarendonHomes**  
 BL No. 2298C  
 ABN 18 003 892 706  
 Clarendon Homes (NSW) P/L  
 21 Solent Circuit, Baulkham Hills NSW 2153  
 T: (02) 8851 5300

© ALL RIGHTS RESERVED  
 This plan is the property of  
 CLARENDON HOMES (NSW) P/L  
 Any copying or altering  
 of the drawing shall not be  
 undertaken without written  
 permission from  
 CLARENDON HOMES (NSW) P/L  
 # ALL DIMENSIONS TO STRUCTURAL  
 ELEMENTS. DIMENSIONS TO BE READ  
 IN PREFERENCE TO SCALING.

PRODUCT:  
**FAIRMONT 41**  
 Hamptons  
 R/H Garage  
 Sapphire Specification

CLIENT:  
 Mr CONISBEE  
 Mrs CONISBEE  
 SITE ADDRESS:  
 Lot 25 & Lot B No.7, DP 9282  
 Eric Street  
 FRESHWATER 2096

DA DRAWINGS		
DRAWN: PG.	DATE: 10.12.19	Rev: K
RATIO @ A3: 1:200	CHECKED: J.S	
SHEET: 2.5	JOB No: 29913947	NSW