

PART LOT 2743
DP 752038


PART LOT 2743
DP 752038

PART LOT 2743
DP 752038

PART LOT 2743
DP 752038


LEASE BOUNDARY
LOT 1
DP866678

MANLY VALE CALABRIA BOWLING
SPORTS AND SOCIAL CLUB

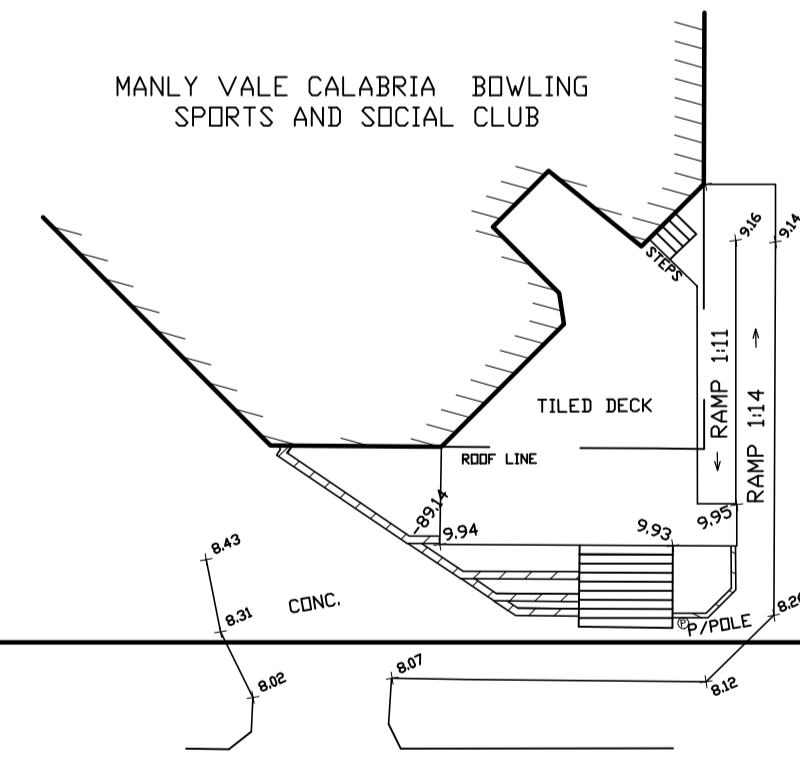

CAMPBELL

PARADE

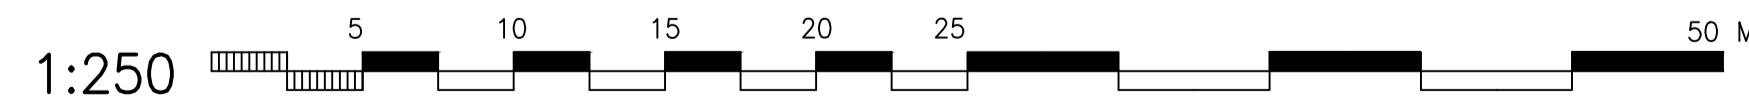

RevNo	Revision note	Date	Drawn	Checked

Geomat Engineering Pty Ltd
Survey Engineering Design & Development
21/141 Allambie Road
Allambie Heights NSW 2100
PO Box 6280
Frenchs Forest NSW 2086
EMAIL: geomatsurveys@optusnet.com.au
MOBILE: 0412 423 949
PHONE: (02) 9453 0100

Surveyed By MF	Date of Survey 07/05/2015	Other Ref	Ref Plan	LGA WARRINGAH	Origin of Levels ASSUMED	Client Job Number
Drawn by MF	Checked by MF	Issue date 07/05/2015	Filename 15037-01	UBD Map Ref 197/ N2	Level Datum ASSUMED	Grid NA
Project: RAMP SURVEY AT CALABRIA CLUB MANLY VALE NSW 2093				Client: CALABRIA CLUB		Scale 1:250
Drawing Number 15037-01DSrev0				Revision 0		Sheet 1/1

Original Sz
A1