


AWN - AWNING
BALC- BALCONY LEVEL
CL - ROAD CENTER LINE LEVEL
CONC - CONCRETE SURFACE LEVEL
CON&BRRK - PATH LEVEL
DECK - DECK LEVEL
EPIT - ELECTRICAL PIT
TPT - TELECOMMUNICATION PIT
FLR&BFR - FLOOR LEVEL
GAS - GAS METER
GRATE - GRATED PIT LEVEL
GUT - GUTTER LIP LEVEL
HH - HILLS HOIST
KT - TOP OF KERB LEVEL
KI - KERB INLET LEVEL
LP - LIGHT POLE
PP - POWER POLE
ROOF - ROOF LEVEL
SI - SIGN POLE
SIG - SEWER INSPECTION CAP
SMH - SEWER MAINTENANCE HOLE
SPHT - SPOT HEIGHT / NATURAL SURFACE LEVEL
STEP - STEP LEVEL
WALL - WALL LEVEL (TOW- TOP OF WALL, BOW-
BOTTOM OF WALL)
WM - WATER METER

TR/0.2/6/5 - TREE (TRUNK Dia. 0.2m,
CANOPY SPREAD 6m, HEIGHT 5m) *DIMENSIONS
ARE APPROXIMATE*

TW - TOP WINDOW
BW - BOTTOM OF WINDOW
TD - TOP DOOR
BD - BOTTOM OF DOOR

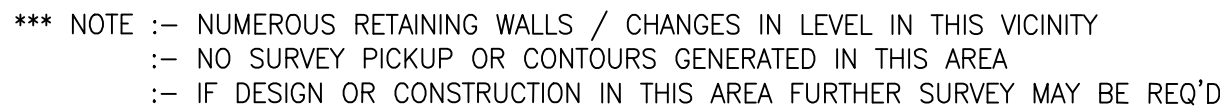

ANDREW KOROMPAY ID No.114
Surveyor Registered under The Surveying Act, 1971

1	AK	CONTOUR LABELS ADDED	11/02/20
0	AK	INITIAL ISSUE	03/02/20
REVISION	BY	REVISION DESCRIPTION	DATE

Northwest Surveys A.B.N. 97 106 447 198

Registered Consulting Surveyors
9 Ingleside Road,
Ingleside
NSW, 2101
Tel : (0412) 353 784
Email : info@northwestsurveys.com.au
Web : www.northwestsurveys.com.au

SCALE: 1:100 @ A1 : 1:200 @ A3		DATE: 11/02/2020
CLIENT: DENNIS & CAROL KING		DATUM: AHD
1867 NW		
DRAWN	CHECKED	APPROVED
KS	AK	AK
DRAWING No. 1867 NW		REVISION 1