

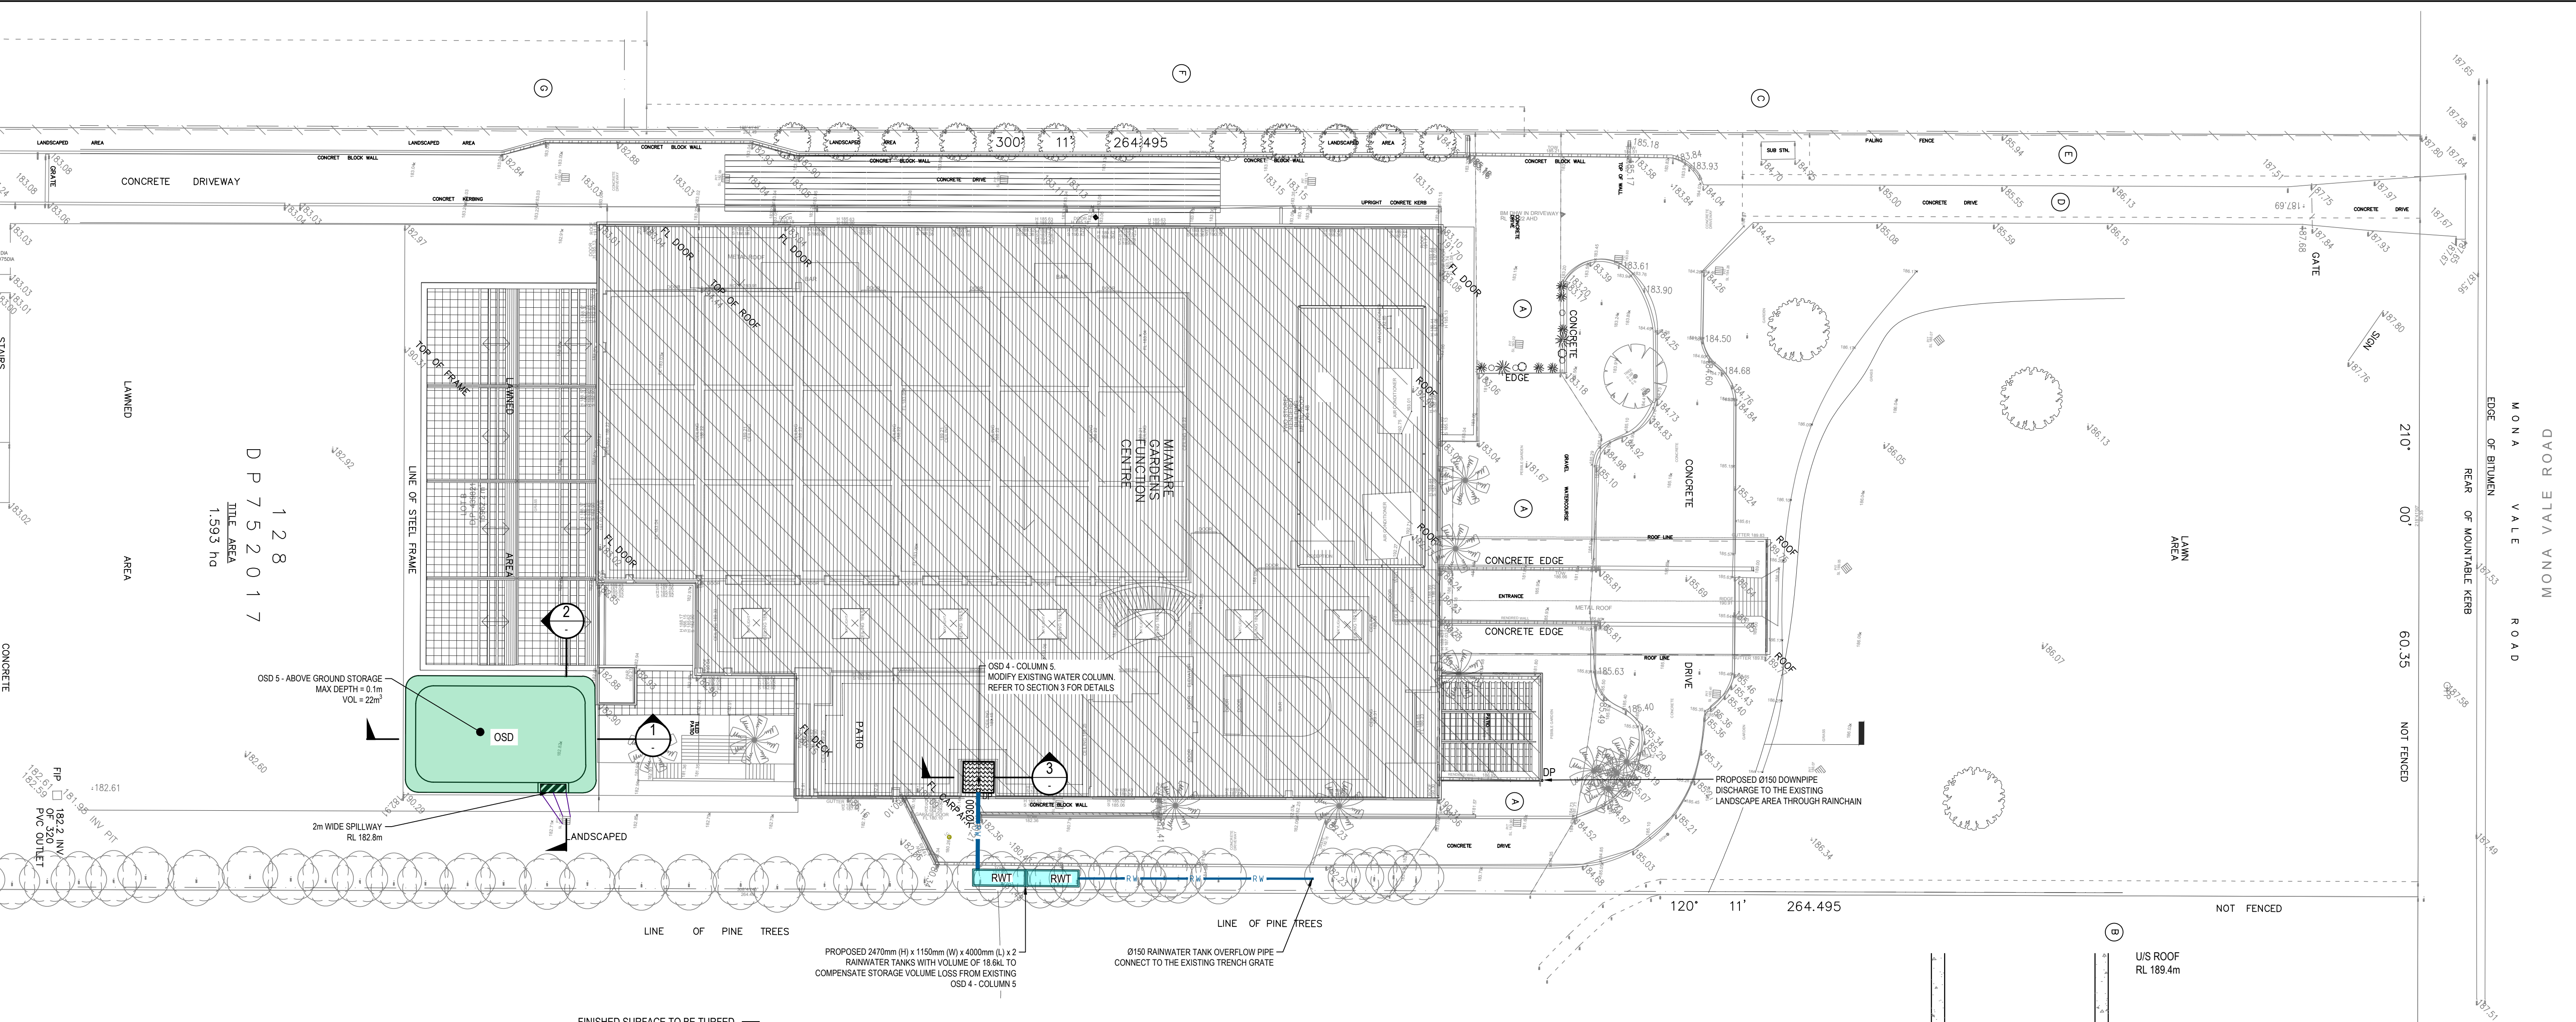


SECTION 1
SCALE 1:50

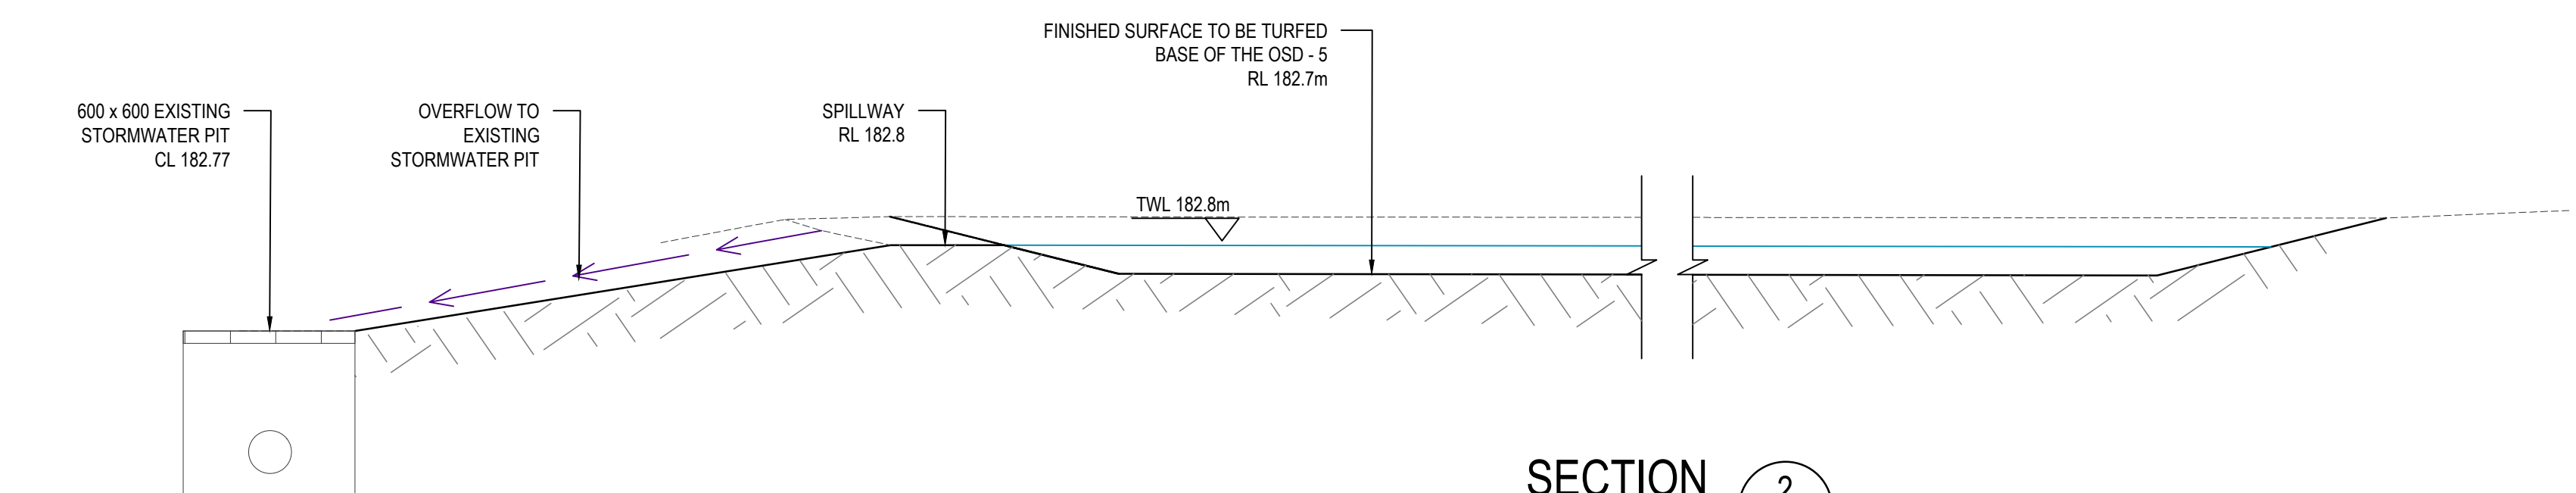

SECTION 2
SCALE 1:50

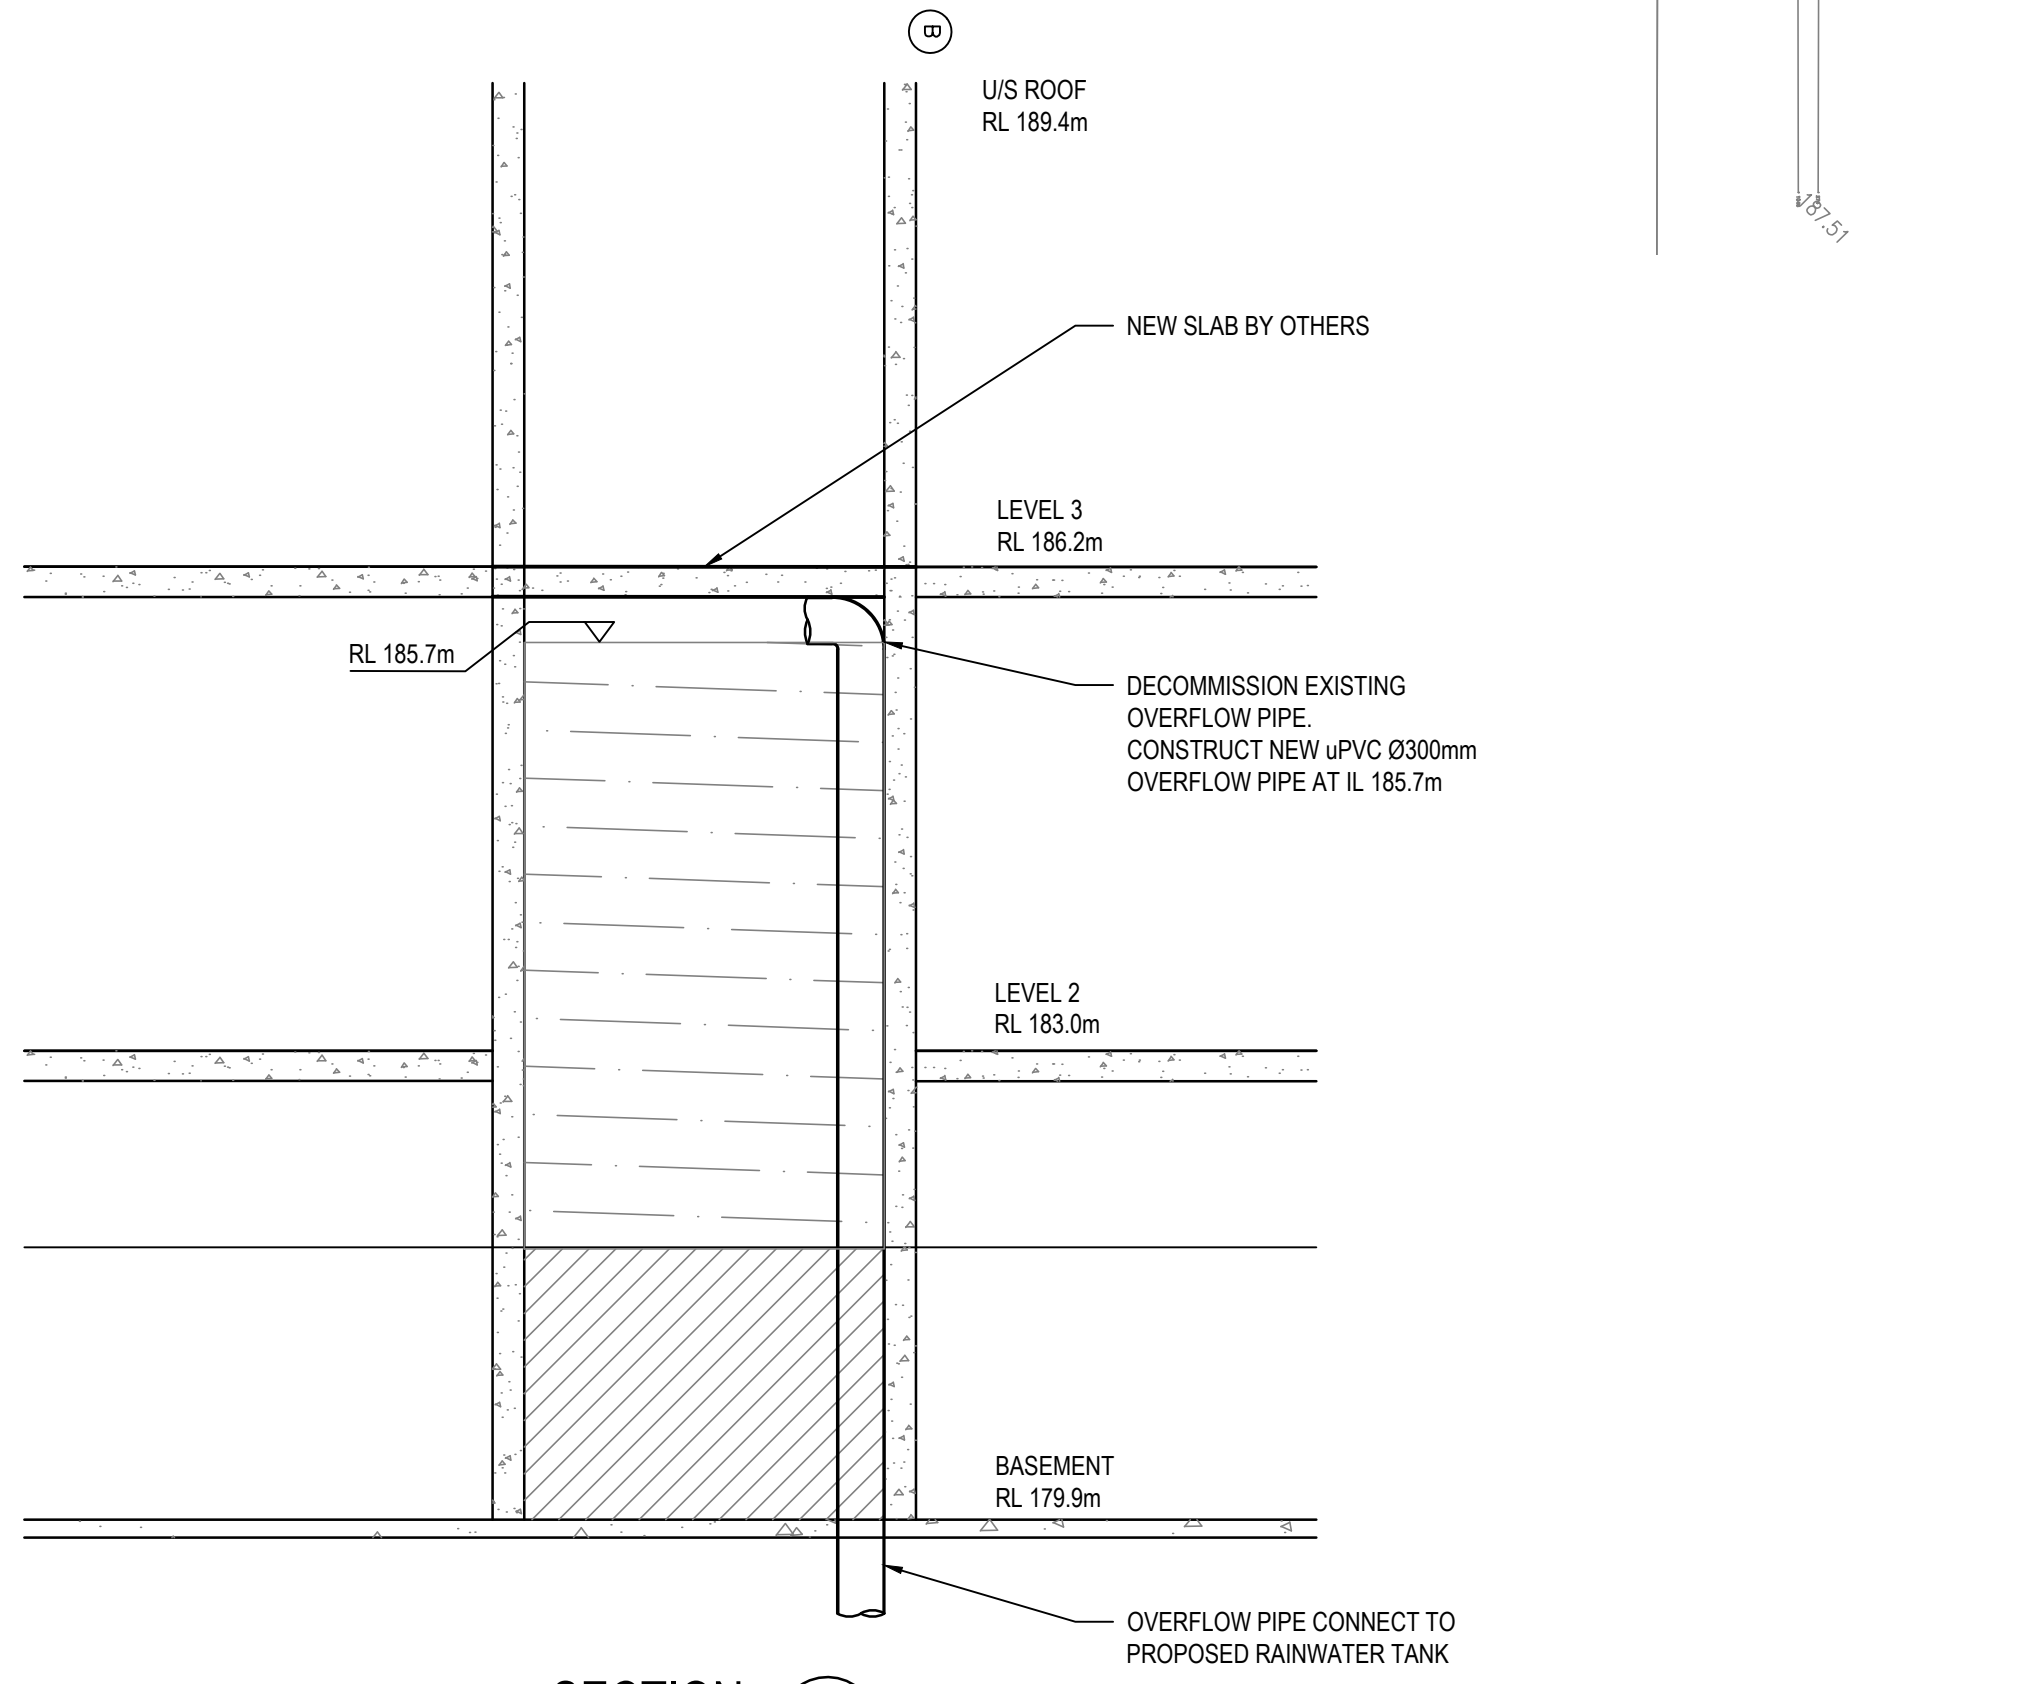


SECTION 3
SCALE 1:100

NOT FOR CONSTRUCTION

© COPYRIGHT of this design and plan is the property of ACOR Consultants Pty Ltd. ACN 079 306 246 ABN 40 079 306 246, all rights reserved. It must not be used, modified, reproduced or copied wholly or in part without written permission from ACOR Consultants Pty Ltd.

This drawing has been assigned an electronic code that signifies the drawing has been checked and approved by:			
A	ISSUE FOR DEVELOPMENT APPLICATION	00.00.00	DW GL
Issue	Description	Date	Drawn Approved

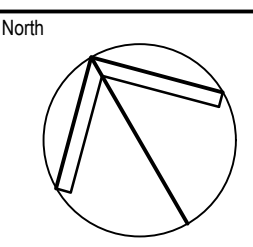

Client
SANTO & ALBA SEVERINO

FIRST LINE OF ADDRESS
SECOND LINE OF ADDRESS

Architect
squillace

1/80 ALBION STREET
SURRY HILLS NSW 2010

PHONE : 8354 1300 FAX : 8354 1311

ACOR
CONSULTANTS

ENGINEERS | MANAGERS | INFRASTRUCTURE PLANNERS | DEVELOPMENT CONSULTANTS

ACOR Consultants Pty Ltd
Suite 2, Level 1, 33 Herbert Street
St Leonards NSW 2065
T +61 2 9438 5098

Project
MIRAMERE GARDEN EVENTS

48 MYOORA ROAD
TERREY HILLS, NSW 2084

Drawing Title STORMWATER MANAGEMENT PLAN			
Drawn DW	Date JAN 2019	Scale 1:250	A1
Designed JH	Project No. SY180876	Dwg. No. C3.02	Issue A
Q.A. Check Q.A.		Date Q.A. DATE	