

NABILLA ROAD ELEVATION

LOOKING SOUTH

1:100


PLANTING SCHEDULE:

SPECIES	COMMON NAME	POT SIZE	MATURE SIZE H x W
BEACHED SITTING CIRCLE TREES	Plumeria rubra	100 LITRE	5.0 x 5.0m
SHRUBS	Leptospermum squarrosum	200mm POT	1.5 x 1.5m
	Crassula falcata	200mm "	1.0 x 1.0m
G/COVER CLIMBER	Carpobrotus aluccescens	100mm "	0.1 x 1.5m
	Hardenbergia 'Happy Wanderer'	100mm "	
ILUKA ENTRANCE TREES	Delonix regia	100 LITRE	8.0 x 11.0m
SHRUBS	Strelitzia reginae	45 "	1.5 x 1.5m
	Crassula argentea	200mm POT	1.5 x 1.0m
G/COVER CLIMBER	Banksia integrifolia	200mm "	0.2 x 1.5m
	Billardiera scandens	100mm "	
LONG LAWN TREES	Plumeria rubra	100 LITRE	5.0 x 5.0m
SHRUBS	Boeckea virgata dwarf	200mm POT	1.5 x 1.5m
	Crassula falcata	200mm "	1.0 x 1.0m
G/COVER CLIMBER	Crassanthemum 'Maui'	100mm "	0.1 x 1.5m
	Hardenbergia 'Happy Wanderer'	100mm "	
PLUNGE POOL TERRACE SHRUBS	Crassula argentea	200mm "	1.5 x 1.0m
	Strelitzia reginae	45 LITRE	1.5 x 1.5m
G/COVERS	Dichondra repens	60 TUBE	0.1 x 1.0m
	Gardenia x radicans	150mm POT	0.5 x 1.0m
	Viola pedata	60 TUBE	0.1 x 1.0m
SHACK GARDEN TREES	Lagerstromia indica	100 LITRE	5.0 x 5.0m
SHRUBS	Zamia turturacea	300mm POT	1.0 x 1.0m
	Hydrangea x macrophylla	200mm "	1.5 x 1.5m
G/COVERS	Gardenia x radicans	100mm "	0.5 x 1.0m
LONG SOUTH PASSAGE SHRUBS	Cordyline stricta	300mm POT	2.5 x 0.75m
	Fatsia japonica	300mm "	1.5 x 1.0m
G/COVERS	Viola pedata	60 TUBE	0.1 x 1.0m
CLIMBERS	Trachelospermum jas.	150mm POT	
STREETSCAPE TREES	Corymbia ficifolia	45 LITRE	5.0 x 5.0m
SHRUBS	Banksia oblongifolia	300mm POT	1.5 x 2.0m
G/COVERS	Carpobrotus aluccescens	200mm POT	0.1 x 1.5m

STREETSCAPE

OVERHEAD POWER LINES DICTATING STREETSCAPE. REMOVAL OF EXISTING TREES AS PER ARBORIST REPORT. PROPOSED SMALL NATIVE CANOPY PLANTING (FLOWERING GUMS VAR.) TO ADD STREET CHARACTER, SHADE, AND COMPLIMENT HOUSE FORM. OPEN UNDERSTOREY PLANTING AROUND CORNER TO PRESERVE VEHICULAR SIGHTLINES AND PREVENT PARKING/OBSTRUCTION, AND ADD NATIVE CHARACTER (BANKSIA SP)

'BEACHED' SITTING CIRCLE
OVAL LAYOUT OF SANDSTONE SITTING BLOCKS FOR CASUAL CAMPFIRE STORIES AND QUIET REFLECTION. SUMMER SHADE FROM FRANGIPANNI PLANTINGS, SET BEHIND CURVED CORNER BOUNDARY FENCE (1.4m) FOR COMFORTABLE STREETSCAPE SECLUSION.

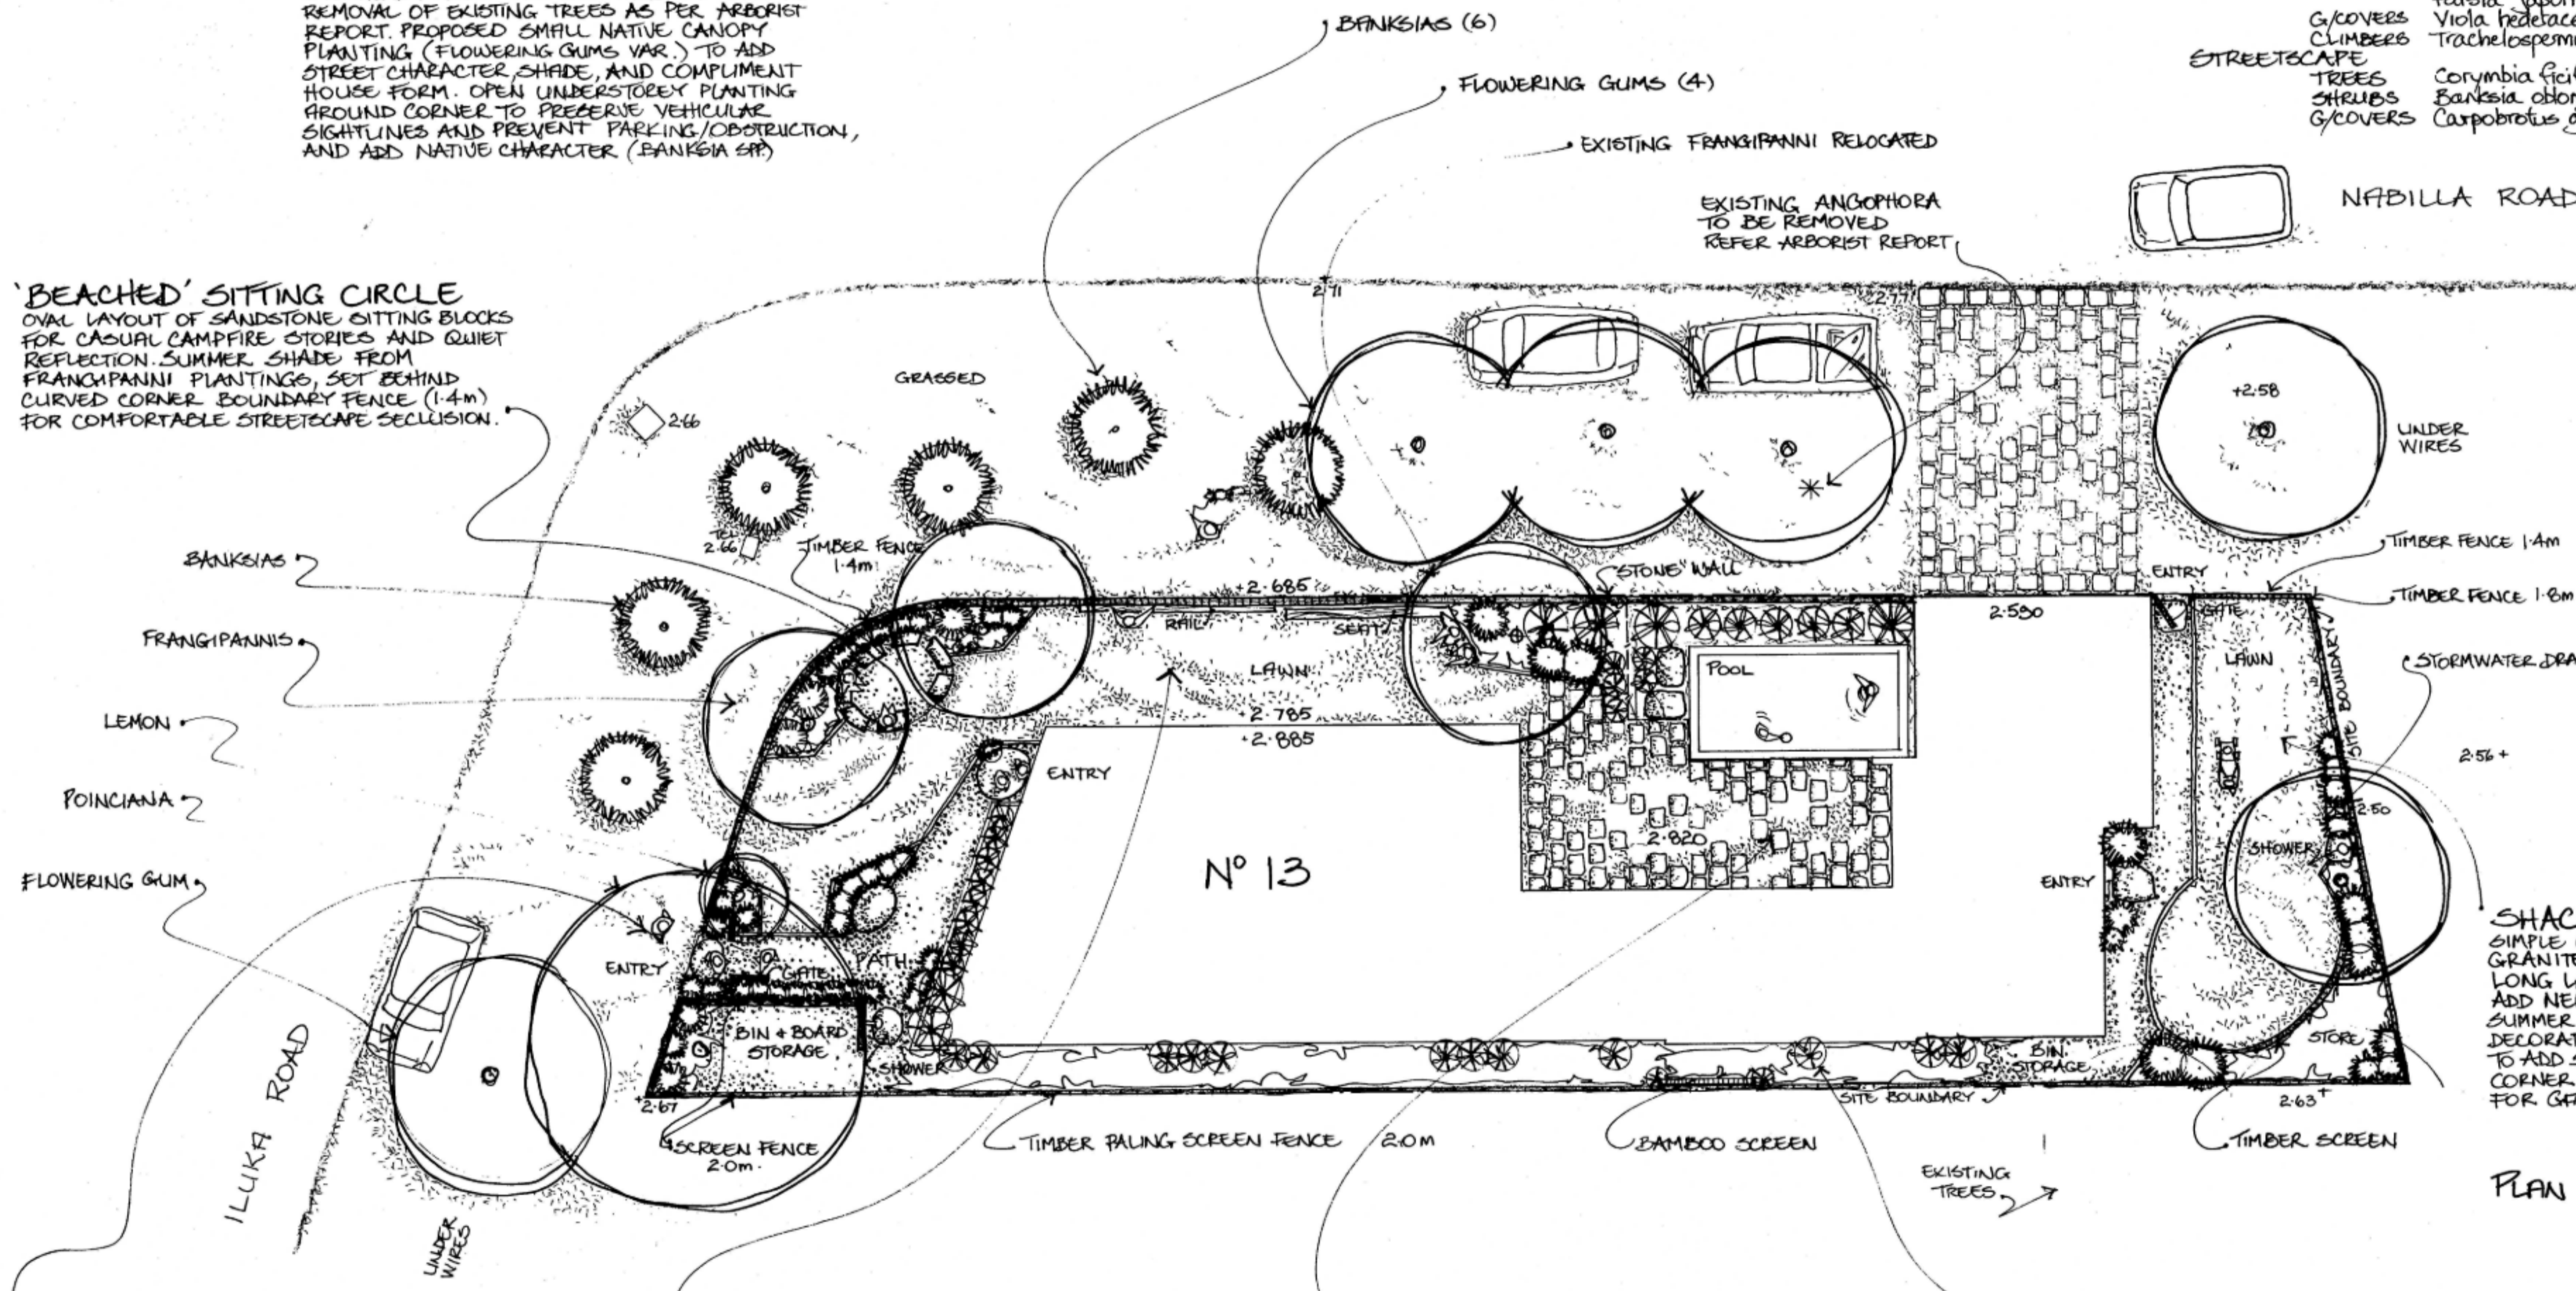


KEY:

- EXISTING TREES TO BE REMOVED REFER ARBORIST REPORT
- MASONRY WALL - 2.0m
- FLAT FACE STONE CLADDING
- TIMBER FENCE HARDWOOD 1.4m AND 2.0m HIGH PREDOMINANT HORIZONTAL PATTERN.
- GRAVEL PATHWAY: 70% DECO GRANITE AND 30% NEPEAN 10mm PEBBLE ON ROADBASE.
- SOFT PAVING: OPEN LAID SQUARED FLAGGING. 50-100mm JOINTS SOIL-DICHONDRA LAWN.
- GRANITE PAVING 'PEBBLES' 1.0m x 1.0m FLAT SAUN SHAPED PAVING ELEMENTS
- LAWN - SIR WALTER BUFFALO
- GROUNDCOVERS - 0.1 -> 0.3m HIGH SOIL IMPROVEMENT, MULCHED.
- SHRUBS: 0.5 -> 3.0m HIGH
- SUCCULENT + ACCENT PLANTS 0.5 -> 1.5m HIGH
- TREES: 0.3 -> 8.0m HIGH

SHACK GARDEN
SIMPLE GREEN SPACE. COMPACTED DECO GRANITE AND PEBBLE PATHWAY WITH LONG LAWN SHAPE. CREPE MYRTLE TO ADD NEIGHBOURLY PRIVACY SCREEN. PROVIDE SUMMER SHADE AND WINTER WARMTH. DECORATIVE CURVED TIMBER SCREEN (1.8m) TO ADD SPATIAL DEPTH AND PROVIDE STORAGE CORNER. CLIMBERS AND SHRUBS ON EDGES FOR GARDEN DELIGHT.

PLAN 1:100

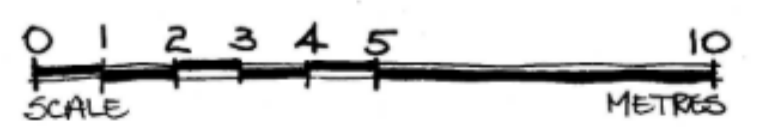

STEVENS HOME FOR: VERONICA + CHRIS STEVENS LANDSCAPE PLAN

SCALE: 1:100 JAN 2021 DWG RDS2101

RED DUST DESIGNS Pty Ltd Sculpture Landscape Architecture

*The Cactus - 82 Central Road Avalon Beach 2107 Australia 02 953 2807