


ABOUT 10° T.N.
M.M.
ALL BEARINGS ARE ON TRUE NORTH
TAKEN FROM DP 872824 DATED 1987

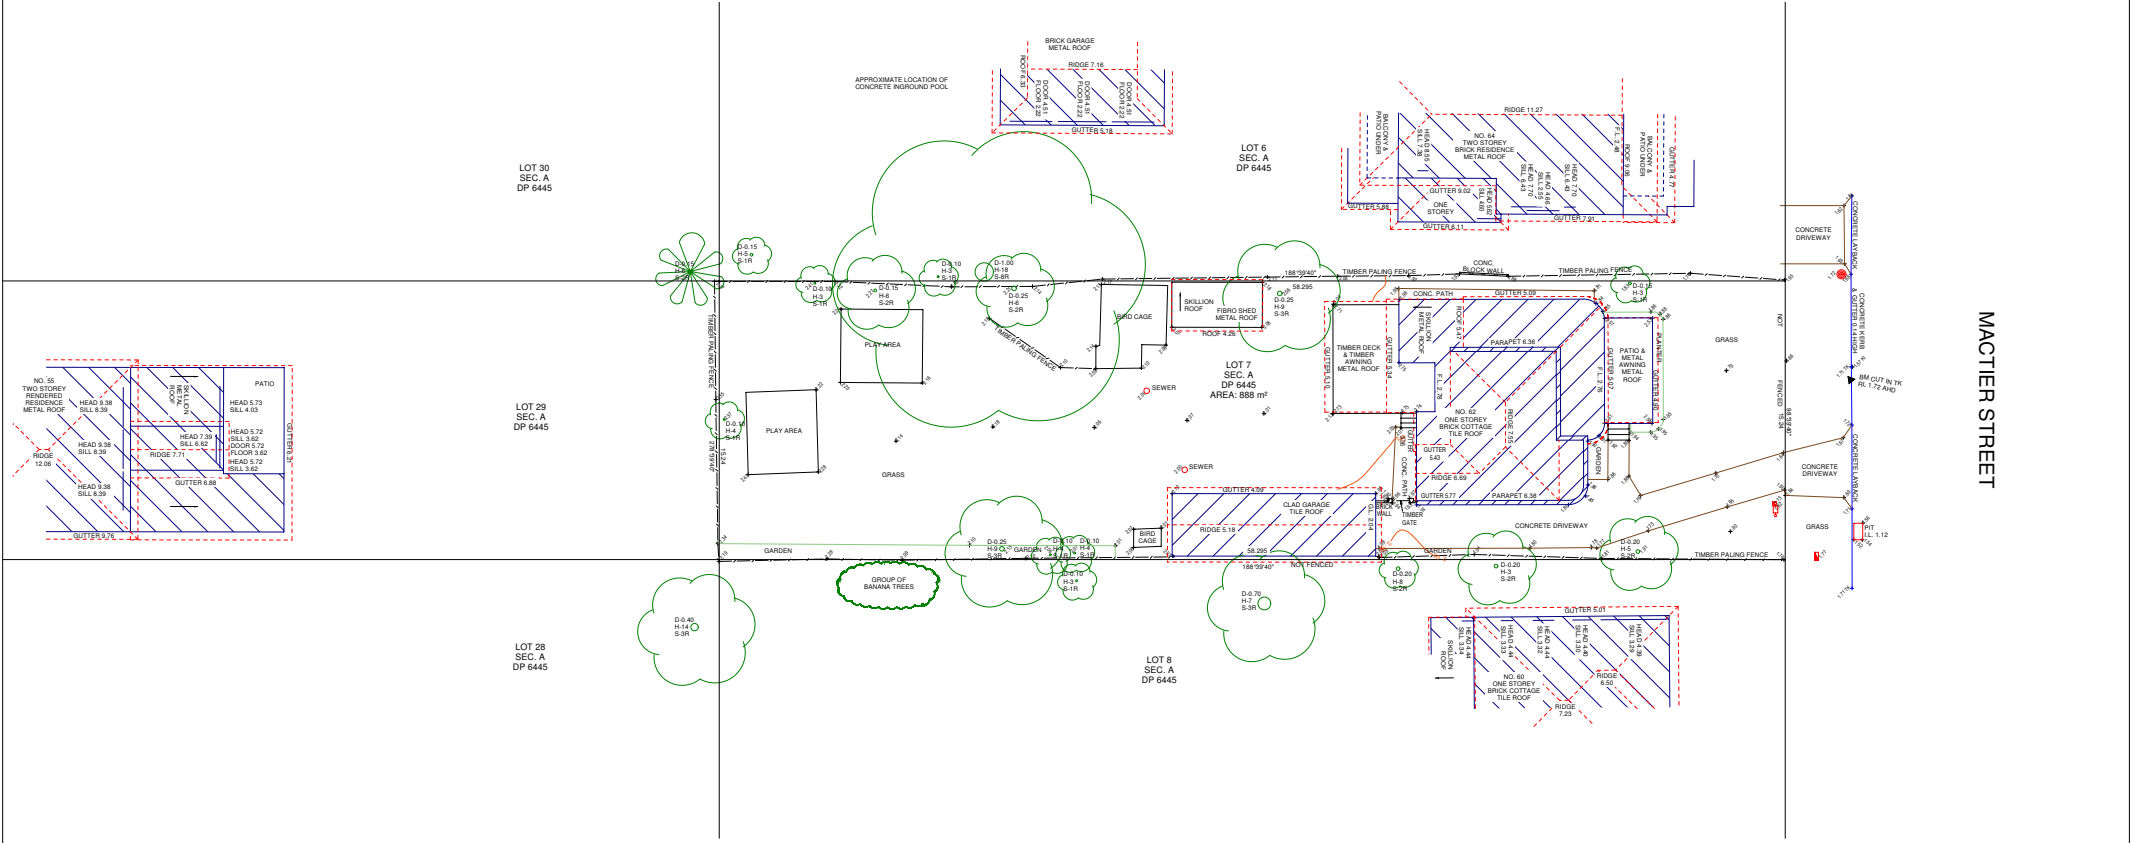

SUITE 7/14 FRENCH AVENUE, BANKSTOWN
PH: 02 9708 0377 FAX: 02 9708 0255 E: info@sydneysurveyors.com.au

NOTE: NO BOUNDARY SURVEY HAS BEEN CARRIED OUT IMPROVEMENTS ON OR NEAR THE BOUNDARIES ARE SHOWN DIAGMATICALLY ONLY THE EXACT LOCATION OF UNDERGROUND SERVICES ARE UNKNOWN					SHEET 01 OF 01		REF: 14750	PLAN SHOWING DETAIL AND LEVELS AT 62 MACTIER STREET, NARRABEE LOT 7 SEC. A IN D.P. 6445			
▲	BENCH MARK	☑	TELSTRA PIT	Ⓜ	WATER METER	Ⓢ	SEWER MANHOLE		Ⓢ	STOP VALVE	SCALE: 1:100 @A0
🌳	TREES	☑	HYDRANT	Ⓜ	GAS METER	Ⓢ	POWER POLE		Ⓢ	DRAIN / GRATE	GRID:
REGISTERED SURVEYOR										DATUM: AHD	
										DATE: 20/08/2016	