



PROPOSED RESIDENTIAL SUBDIVISION & AGED CARE FACILITY 25-27 WARRIEWOOD ROAD, WARRIEWOOD CIVIL WORKS FOR DA STAGE 2.



LOCALITY PLAN
NOT TO SCALE
COPYRIGHT OF GOOGLE MAP, VERSION 3

DRAWINGS LIST			
SHEET No.	DWG No.	TITLE	REV
1	EW100	COVER SHEET	C
2	EW201	CIVIL WORKS - GENERAL ARRANGEMENTS PLAN - STAGE 2 LANEWAY	C
3	EW301	CIVIL WORKS - LONGITUDINAL SECTION ALONG KR1, KR2 & LANEWAY - CONTROL LINE	C
4	EW401	CIVIL WORKS - CROSS SECTIONS ALONG ROAD CONTROL LINE	C




PREPARED BY:
SGC Consulting Engineers
156 Pacific Highway
ST. LEONARDS, NSW 2065
T: +61 2 8883 4239
Email: office@sgce.com.au
Web: www.sgce.com.au

ARCHITECT:



CLIENT:



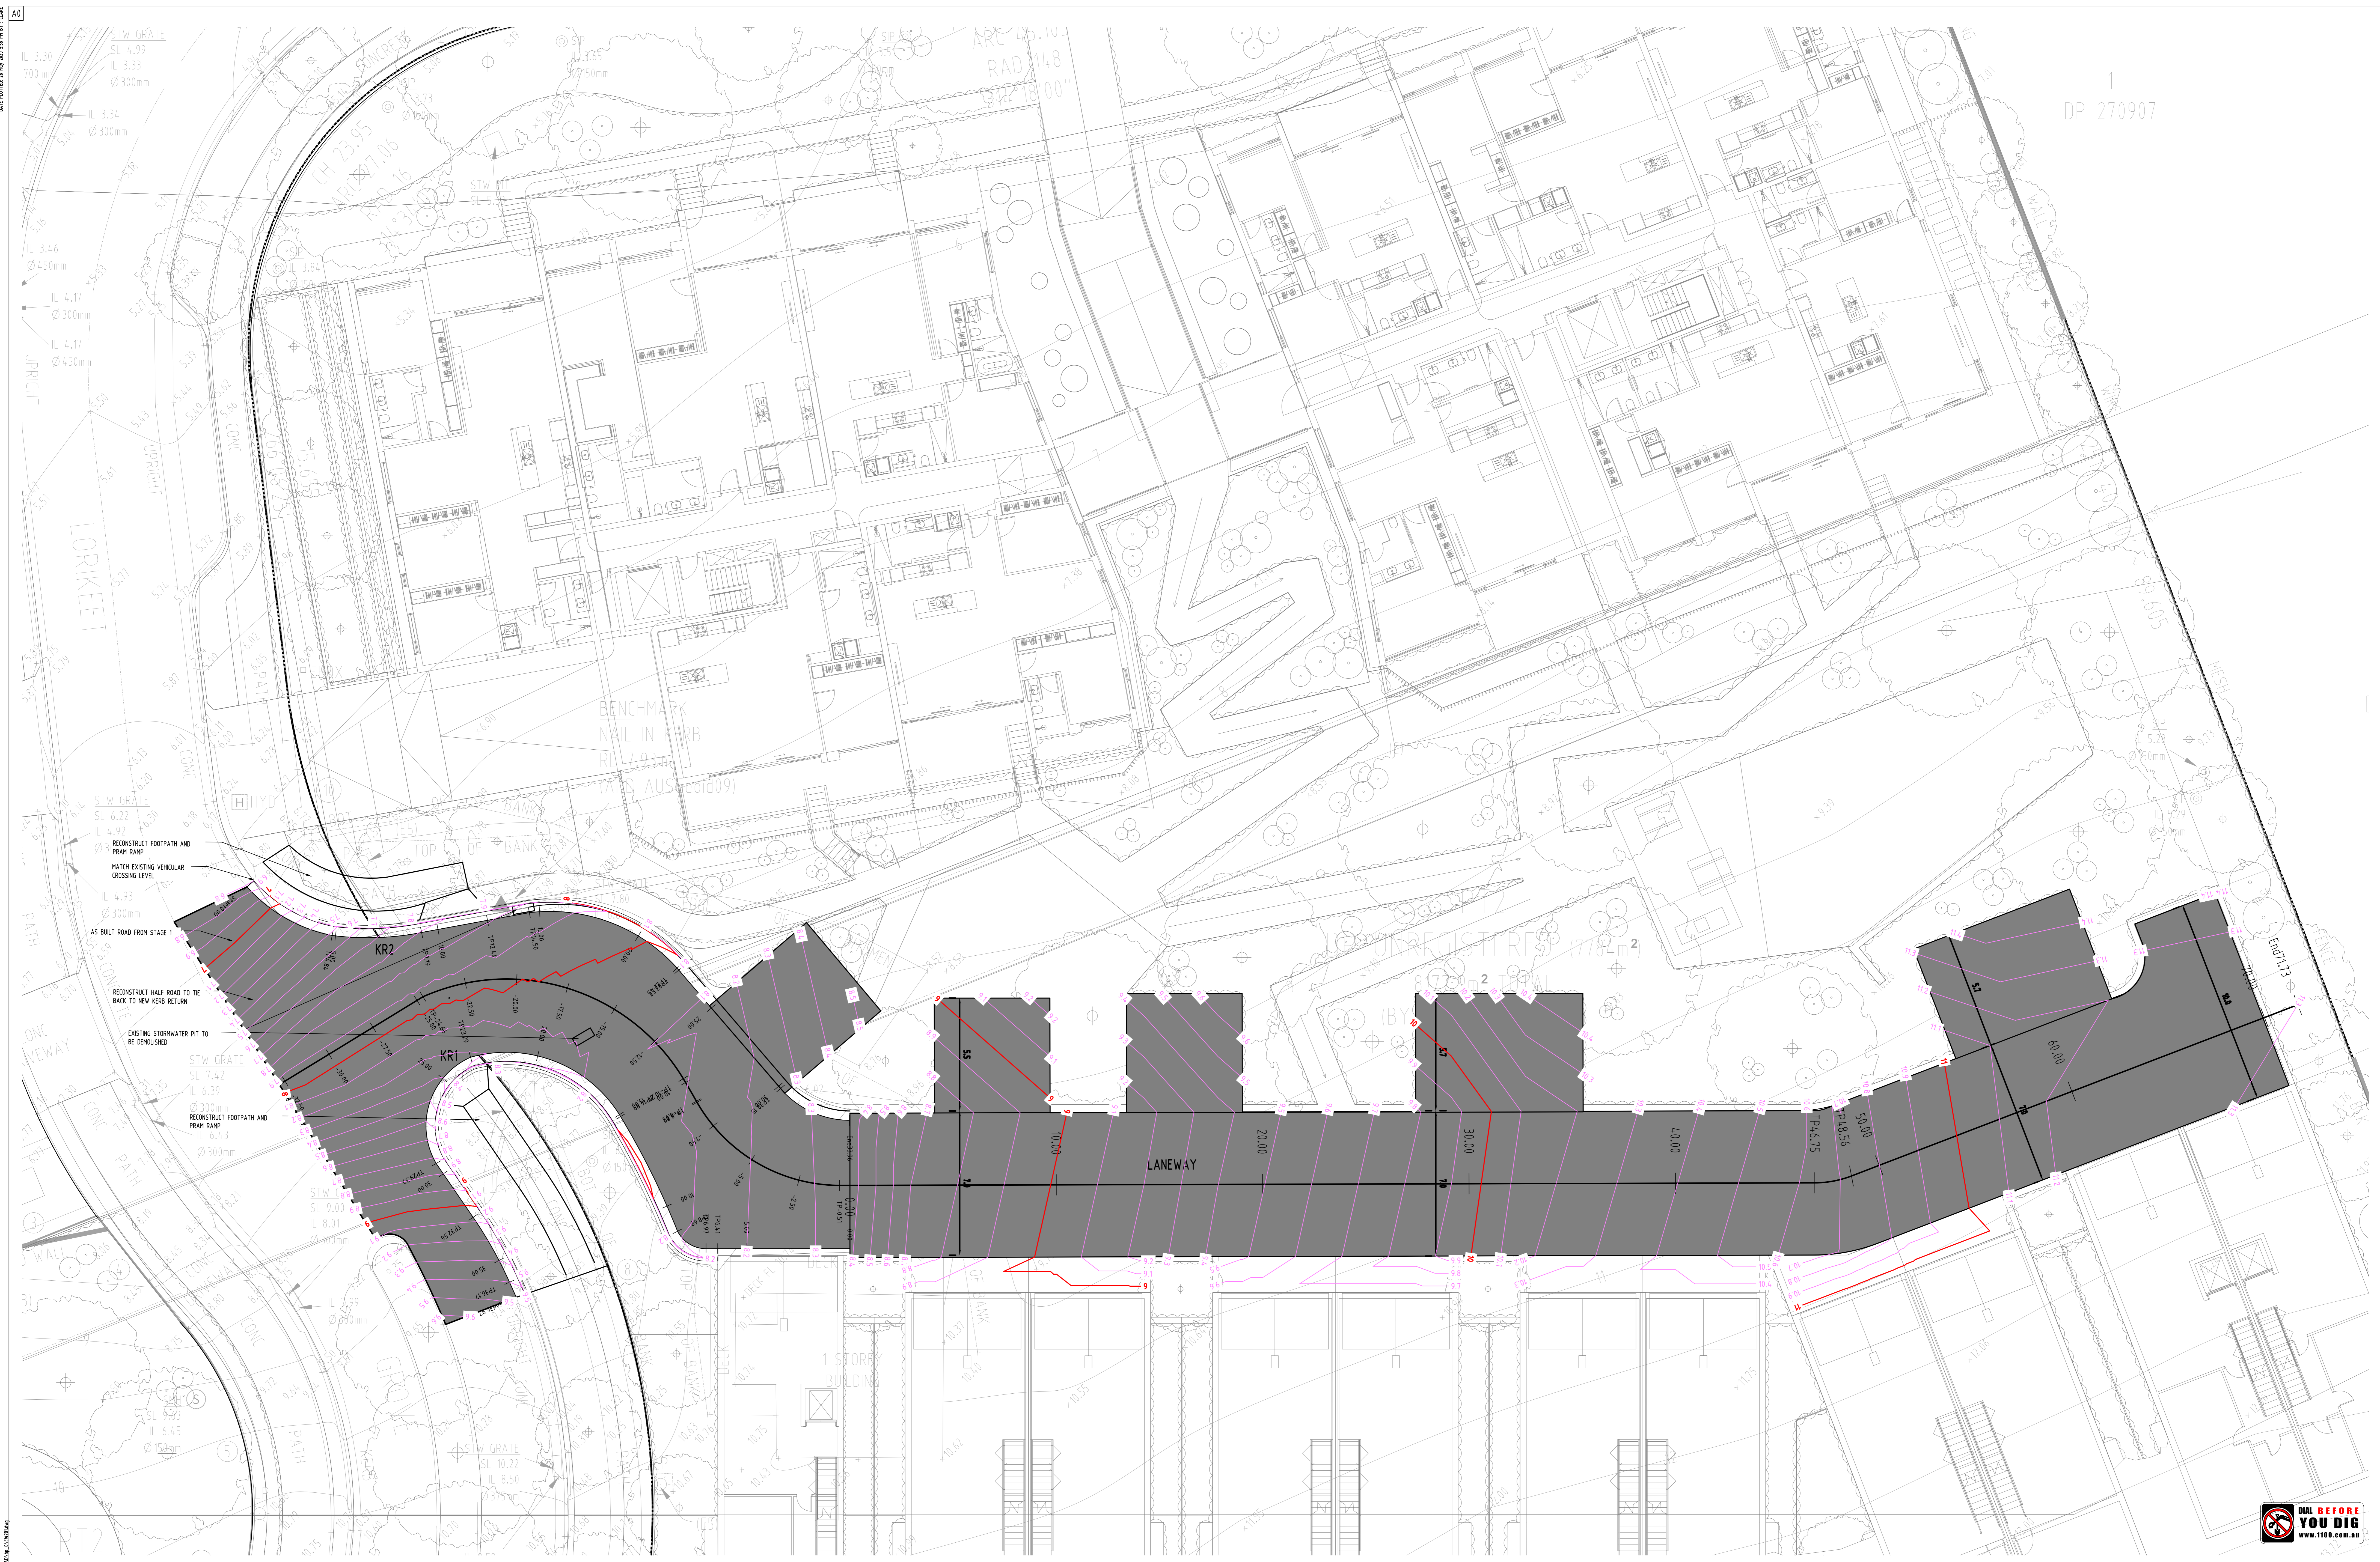

NO.	REVISION	DATE	BY	CHKD BY
1	ISSUED FOR APPROVAL	26.05.20	GJH	...
2

DISCIPLINE	NAME	DATE	STATUS
STRUCTURE
ELECTRICAL

QUALITY CONTROL	DATE	STATUS
DRAWN	26.05.20	OK
CHECKED	26.05.20	OK
DESIGNED	26.05.20	OK
VERIFIED	26.05.20	OK

WARNING: THIS DRAWING, SPECIFICATION AND SCHEDULES ARE THE PROPERTY OF SGC CONSULTANTS PTY LTD AND MUST NOT BE COPIED, REPRODUCED, OR OTHERWISE USED WITHOUT THE WRITTEN CONSENT OF SGC CONSULTANTS PTY LTD.

SCALE 1:100 ON ORIGINAL SIZE



CLIENT	ARCHITECT
KNOWLES GROUP	V-ARC

SGC
Engineering Value


Suite 5.03, Level 5,
156 PACIFIC HIGHWAY
ST. LEONARDS, NSW 2065
T: +61 2 8883 4239
Email: office@sgc.com.au
Web: www.sgc.com.au

PROJECT
PROPOSED RESIDENTIAL
SUBDIVISION & AGED CARE
25-27 WARRIEWOOD ROAD, WARRIEWOOD


REV	DATE	SHEET	SCALE
56	A.H.D.	2 OF 4	1:100 @ A0

Project No	Drawing No	Revision No
20160112	EW201	C




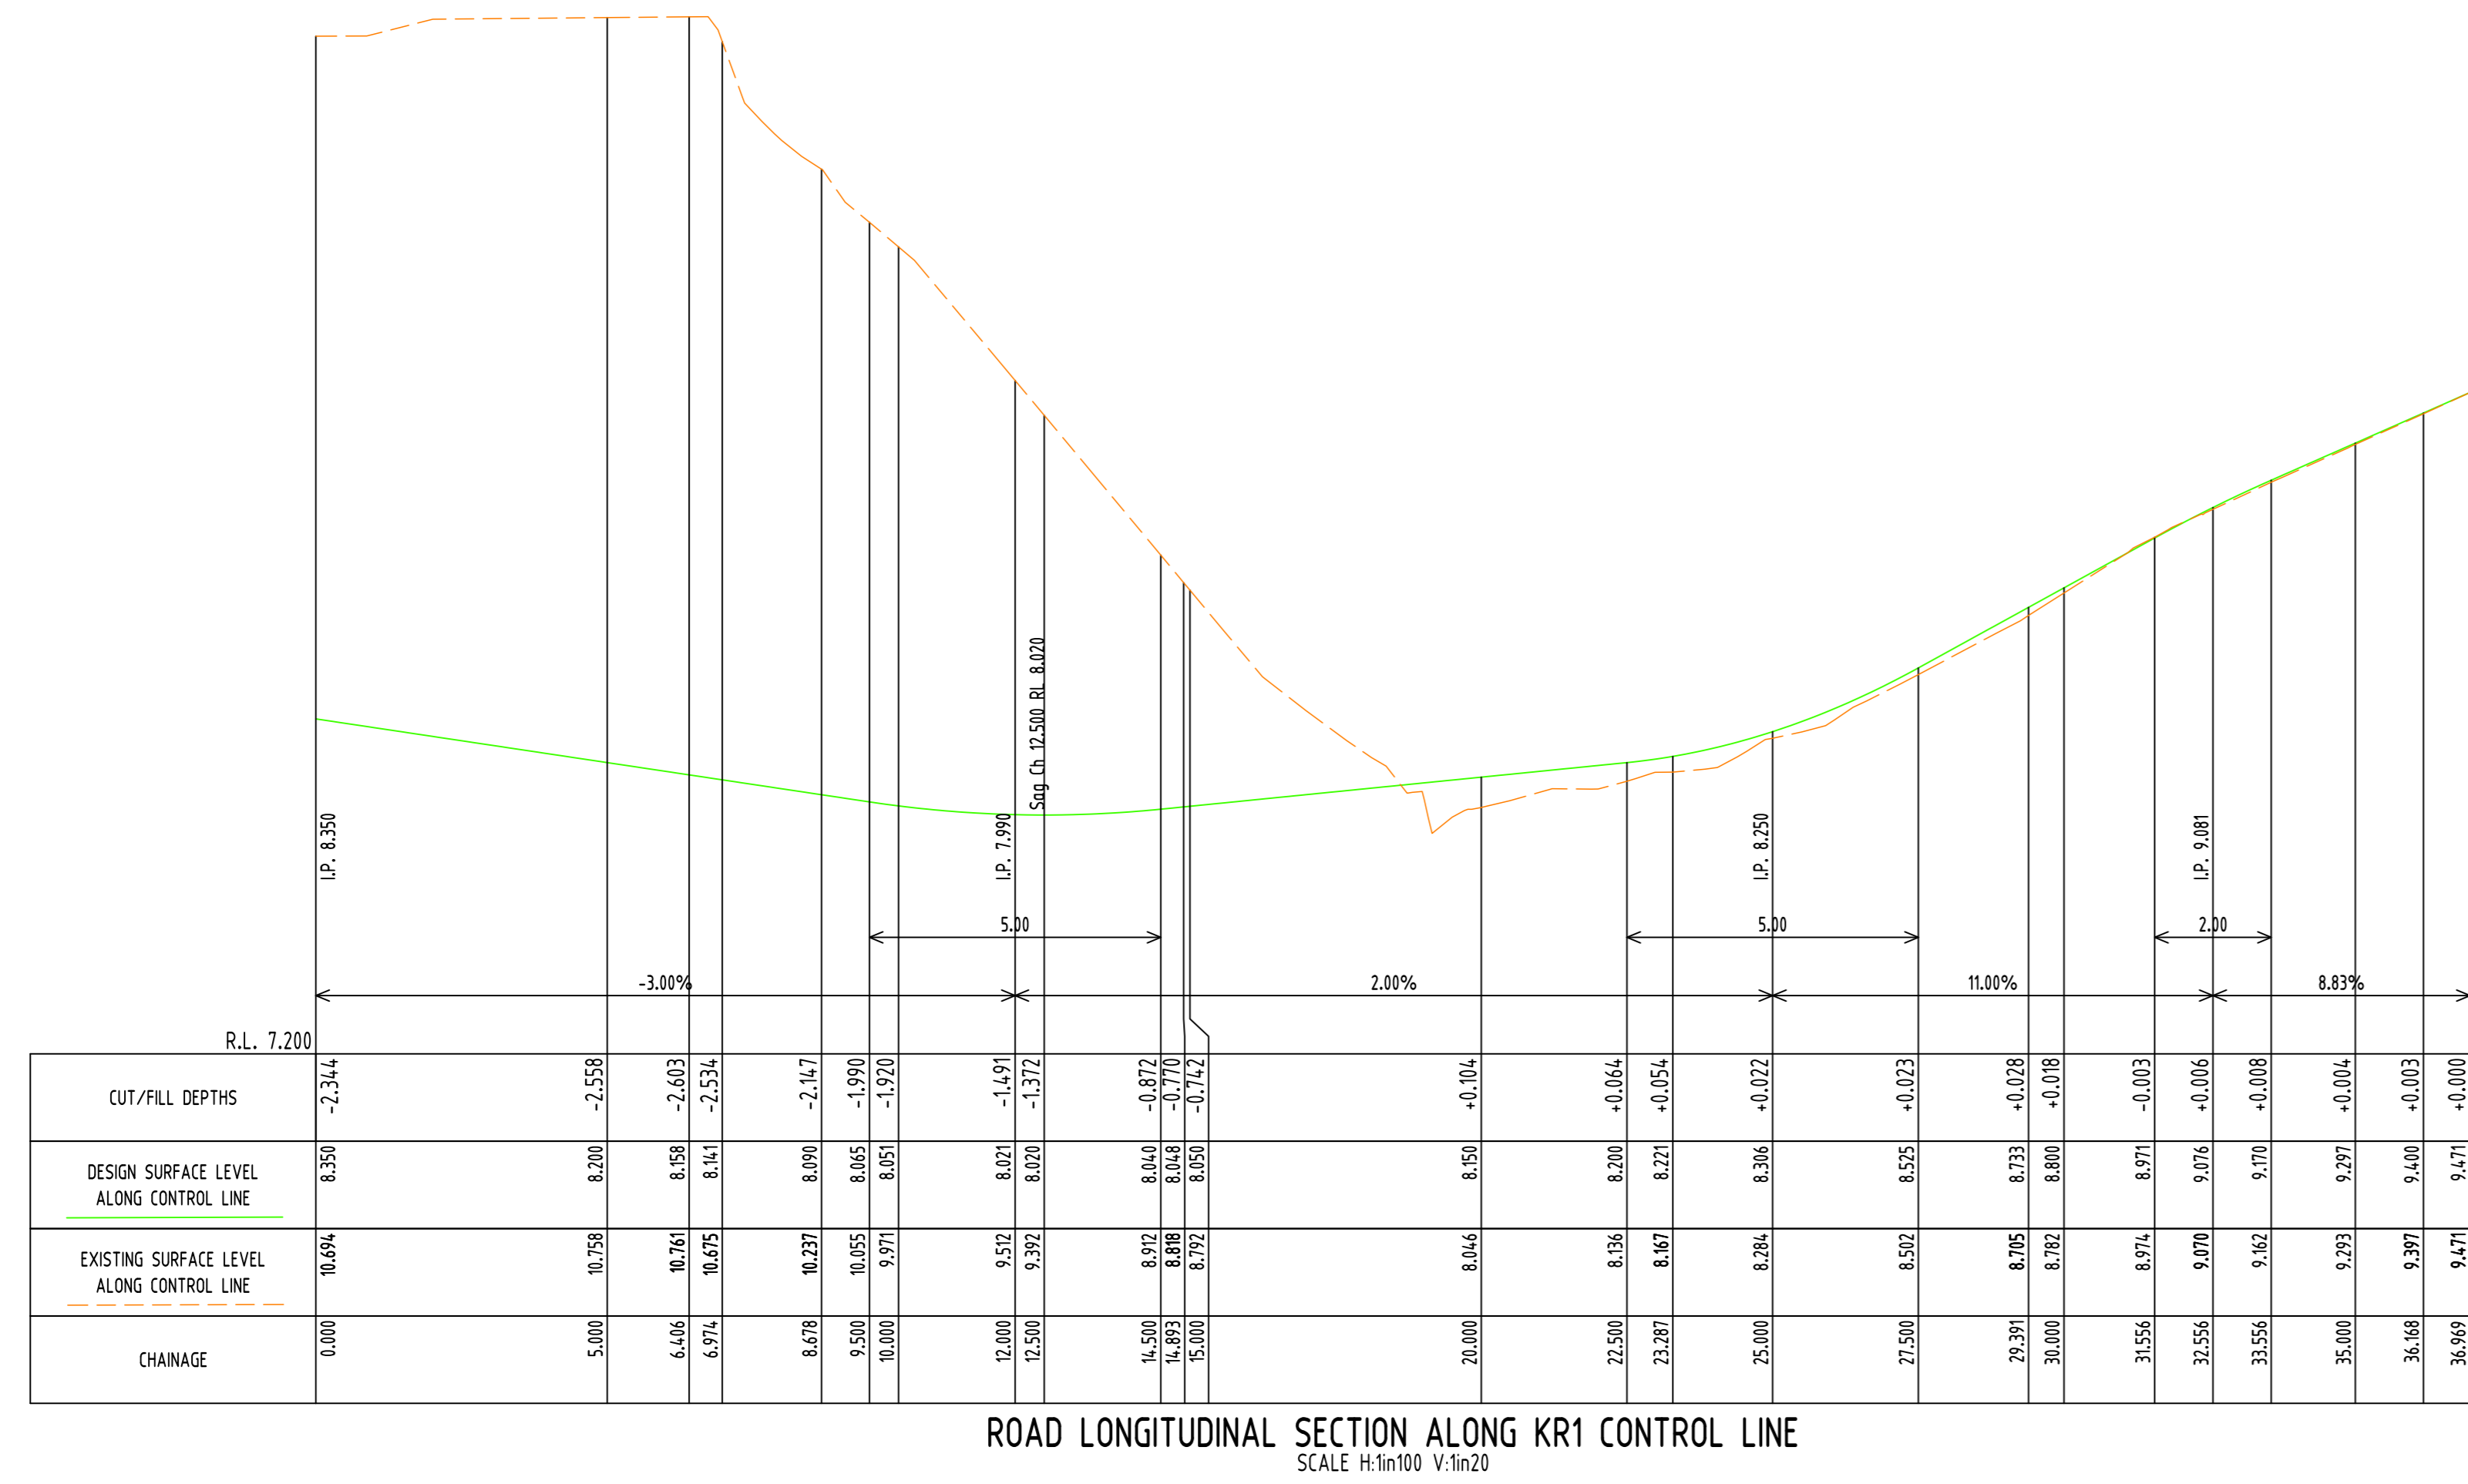

ROAD LONGITUDINAL SECTION ALONG KR1 CONTROL LINE
SCALE H:1m/100 V:1m/20

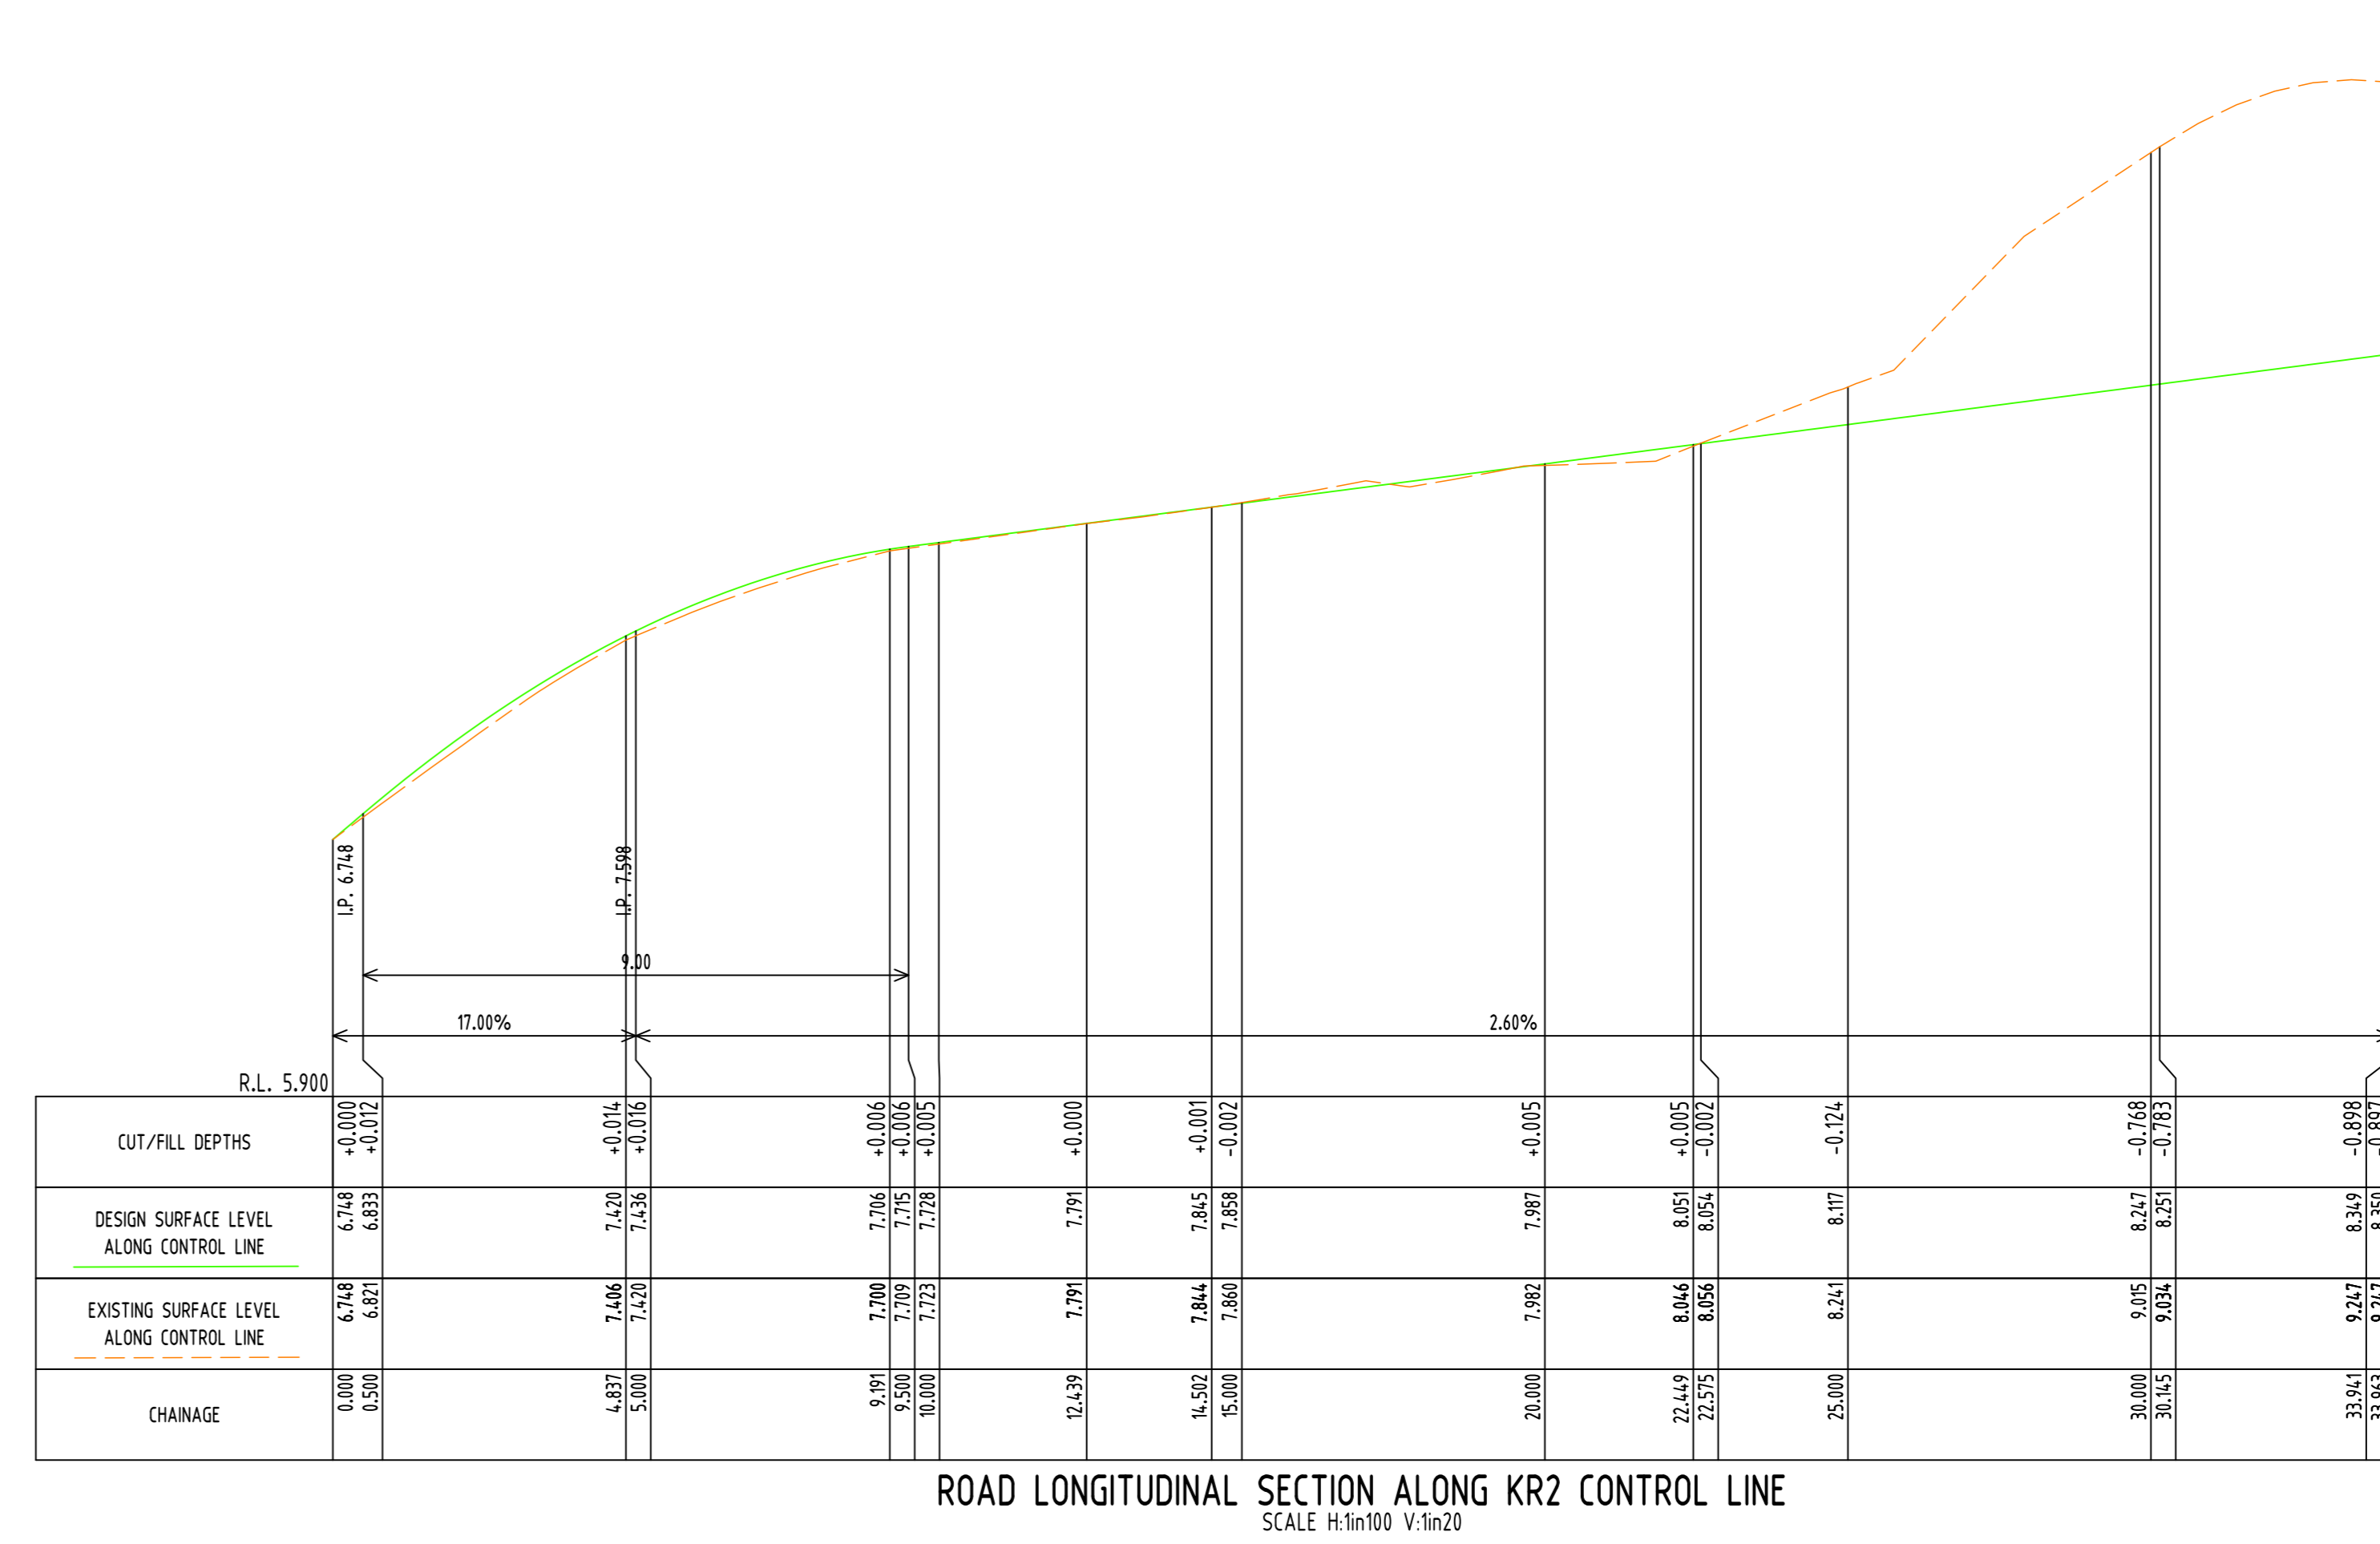


ROAD LONGITUDINAL SECTION ALONG KR2 CONTROL LINE
SCALE H:1m/100 V:1m/20

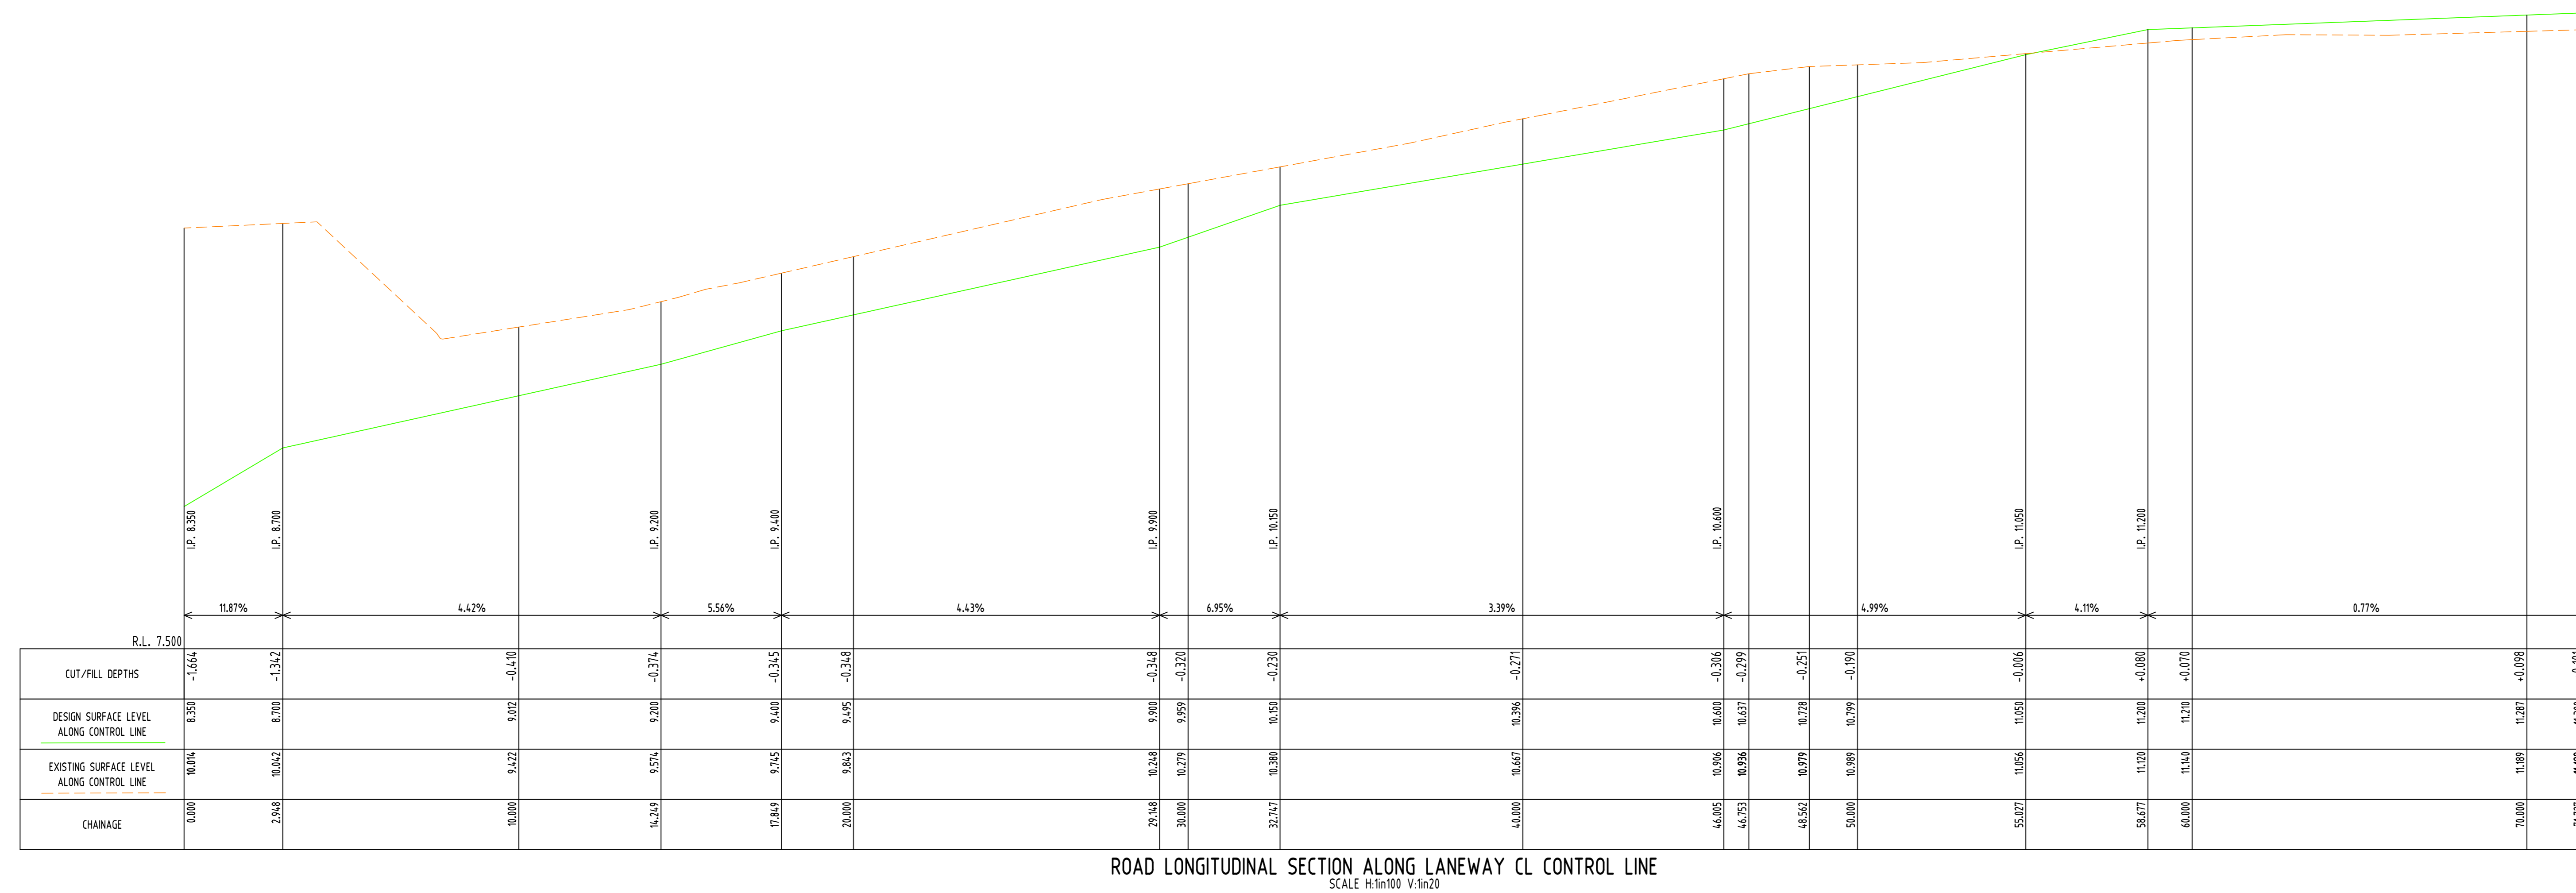

ROAD LONGITUDINAL SECTION ALONG LANEWAY CL CONTROL LINE
SCALE H:1m/100 V:1m/20


1-Submittal
 2-Development
 3-Construction
 4-Other
 5-Construction
 6-Other

Discipline	Drawing Title and Number	Date	Rev.
ARCH			
STRUC			
MECH			
ELEC			
PLUMB			
LAND			
CIVIL			
SURVEY			

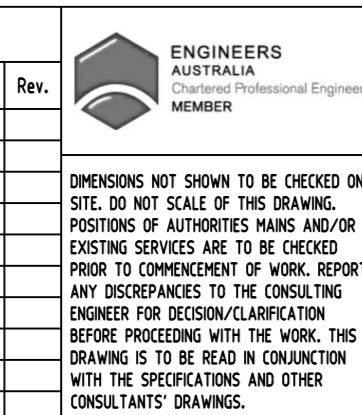

Discipline	Checked	OK	Date
ARCH			
STRUC			
MECH			
ELEC			
PLUMB			
LAND			
CIVIL			
SURVEY			

WARNING: THE DESIGN DRAWING SPECIFICATIONS AND THE COPYRIGHT HEREON ARE THE SOLE INTELLECTUAL PROPERTY OF S&S CONSULTANTS PTY LTD AND MUST NOT BE COPIED, REPRODUCED OR OTHERWISE PUBLISHED IN ANY MANNER WITHOUT THE WRITTEN CONSENT OF S&S CONSULTANTS PTY LTD

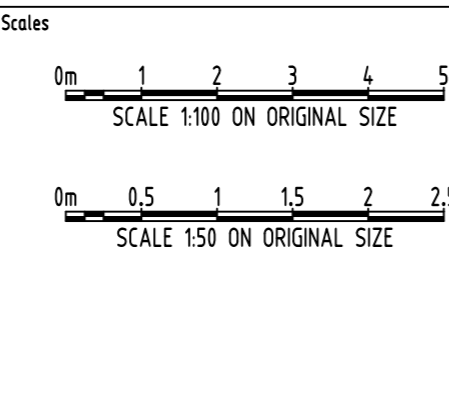

DRAWN: CK DATE: 26.05.20
 CHECKED: CK DATE: 26.05.20
 DESIGNED: CK DATE: 26.05.20
 VERIFIED: DATE: 26.05.

