


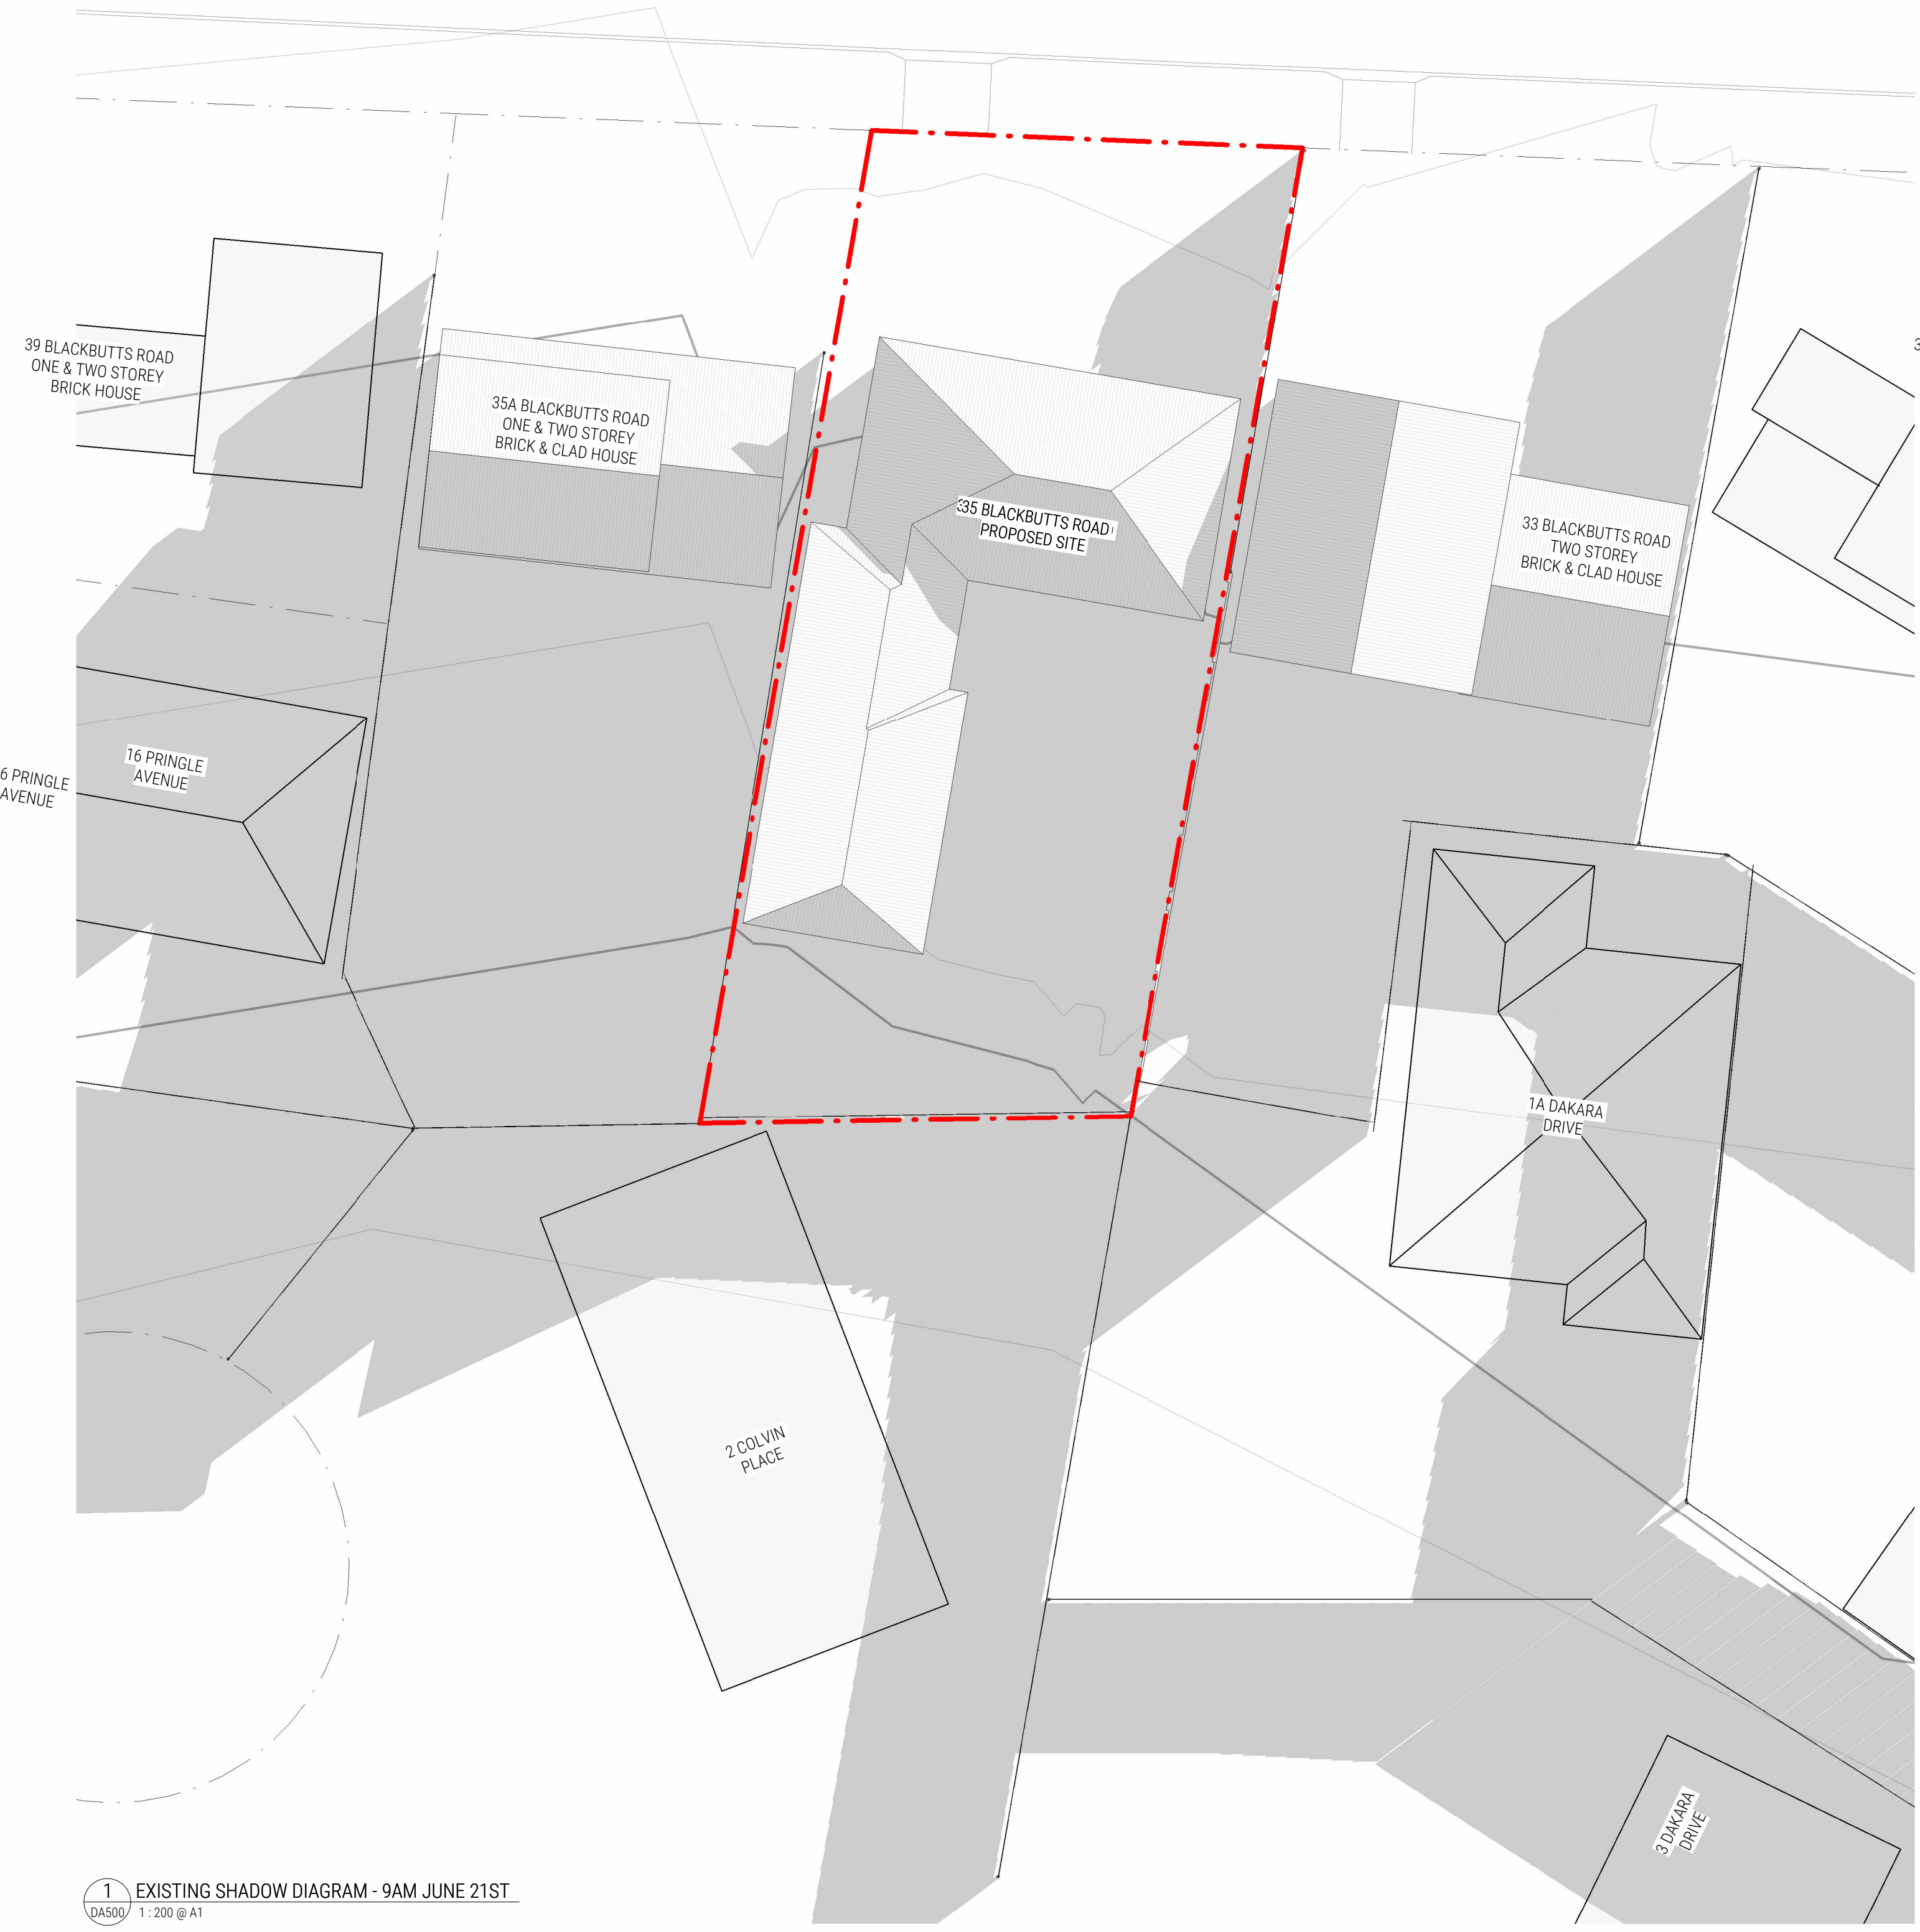
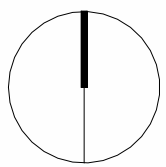
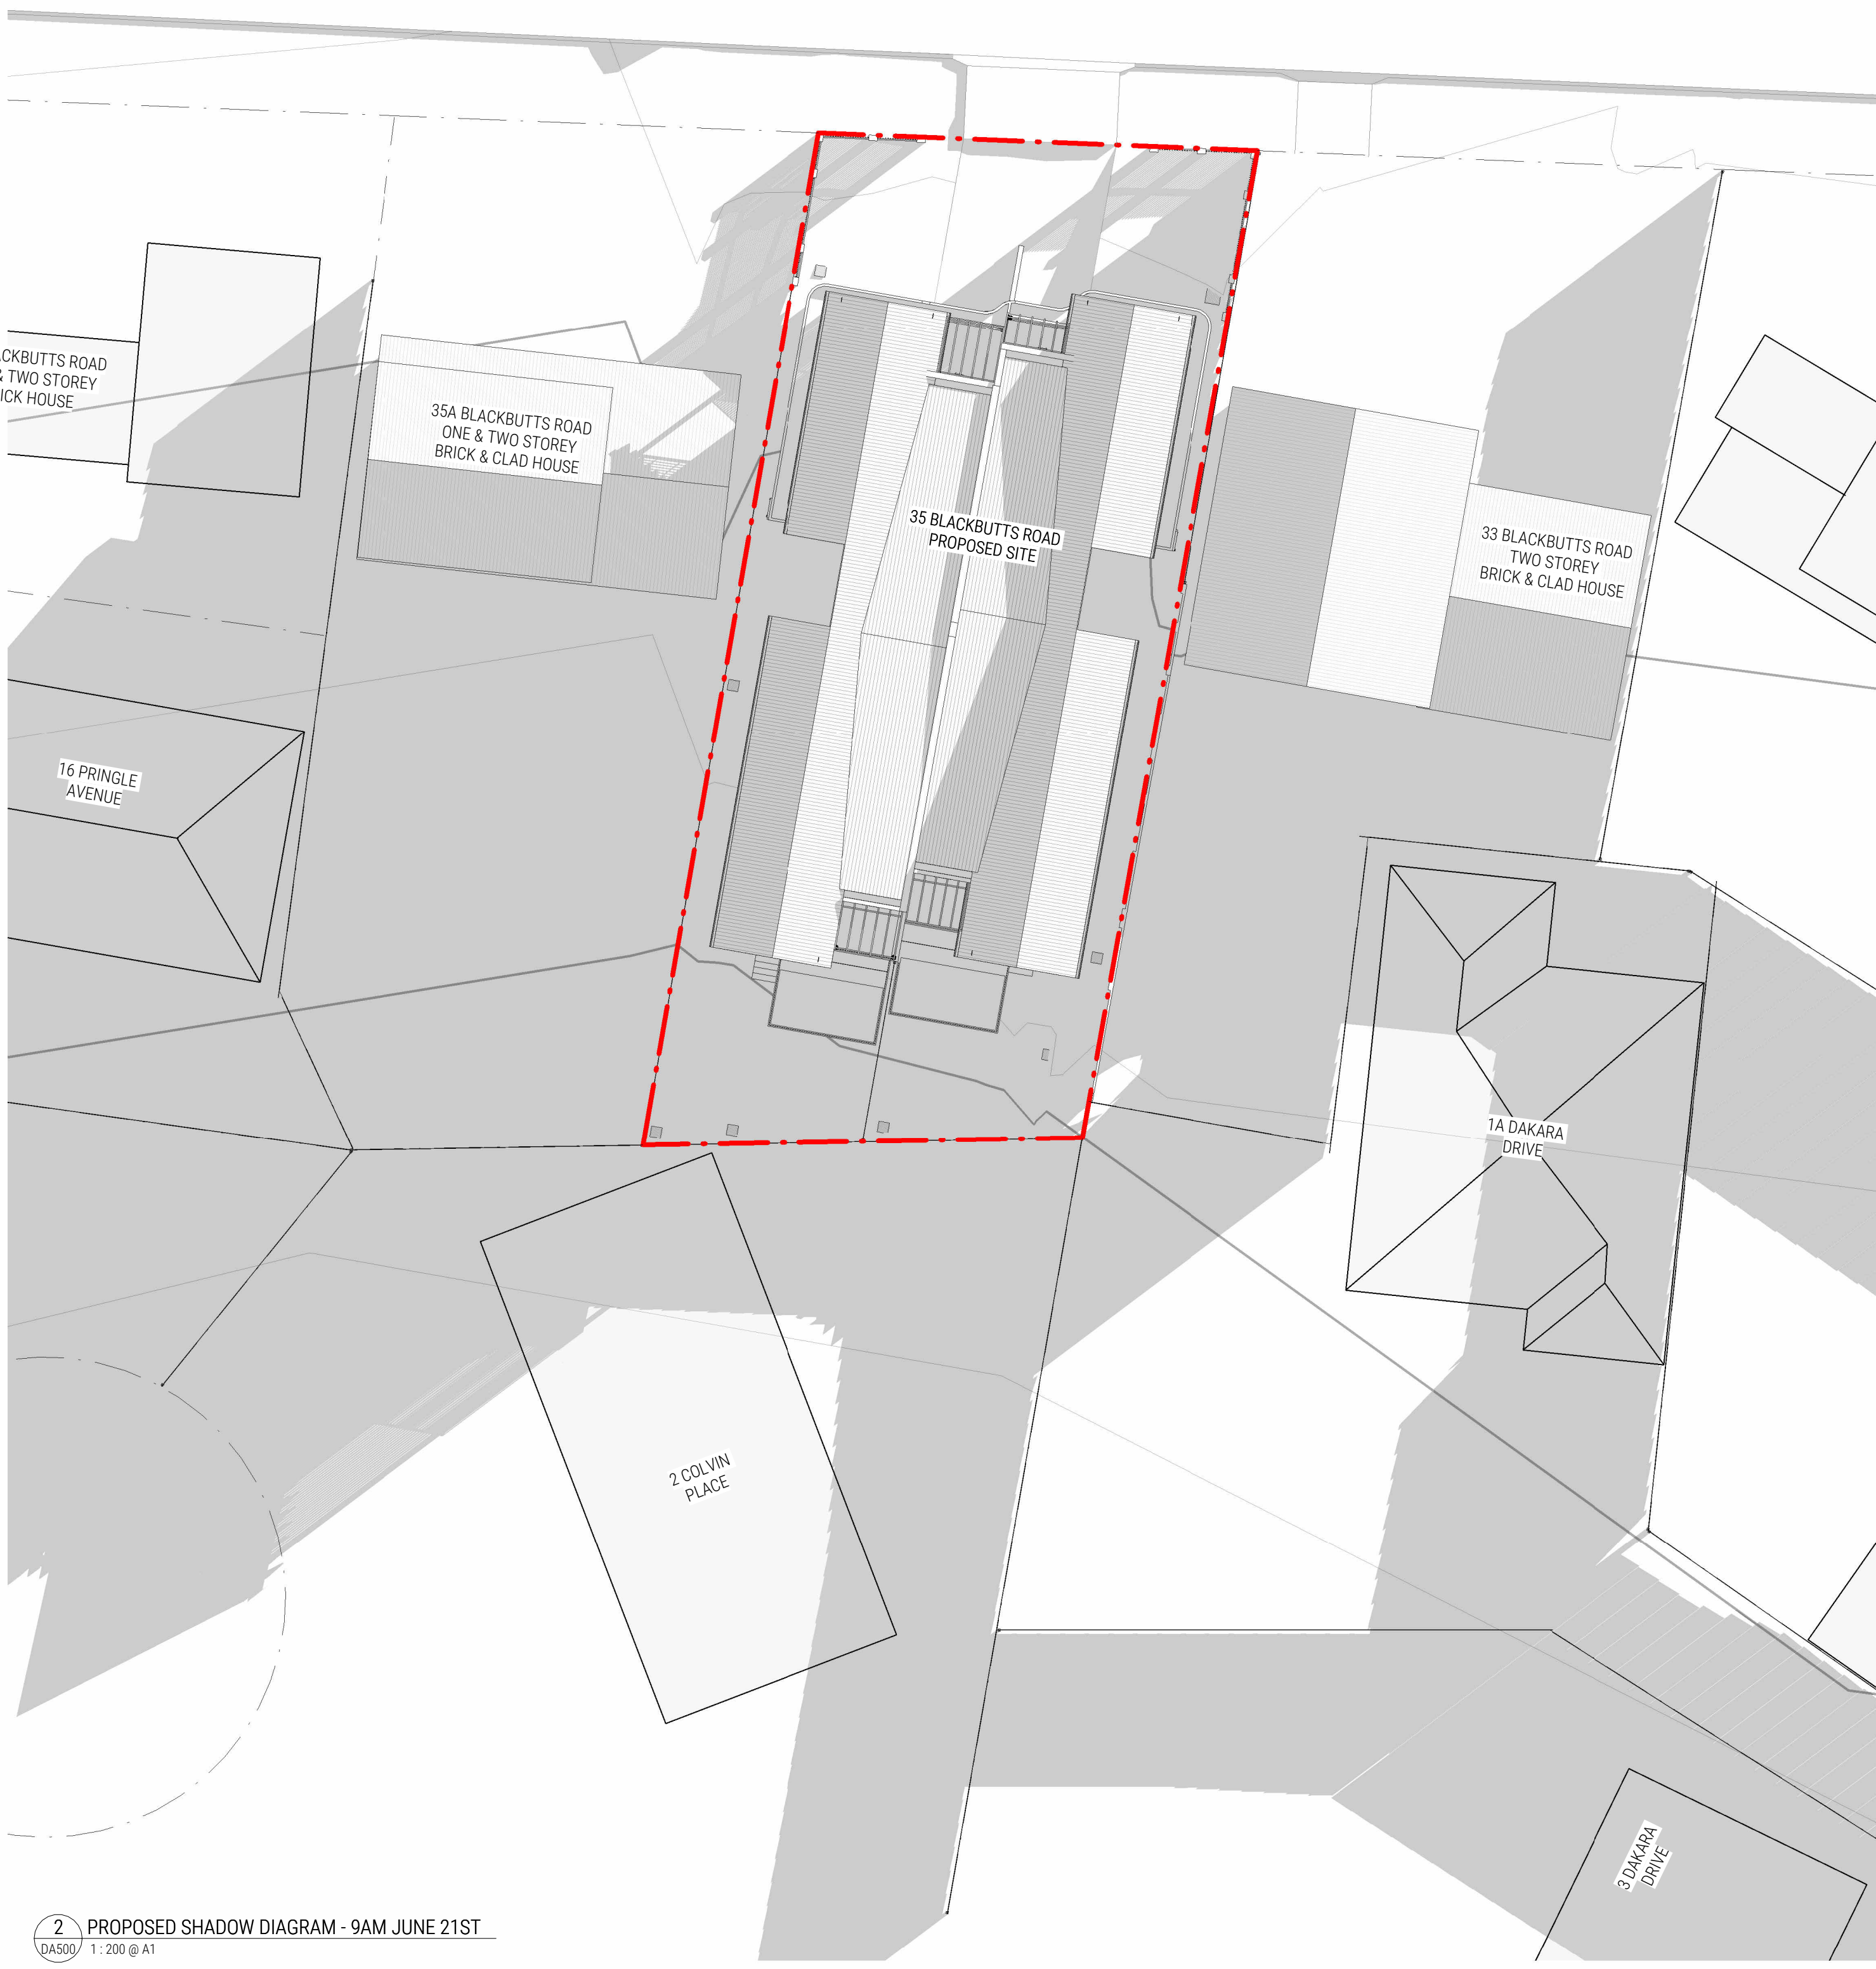





BLACKBUTTS ROAD

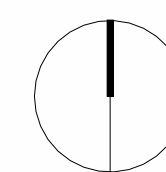


BLACKBUTTS ROAD

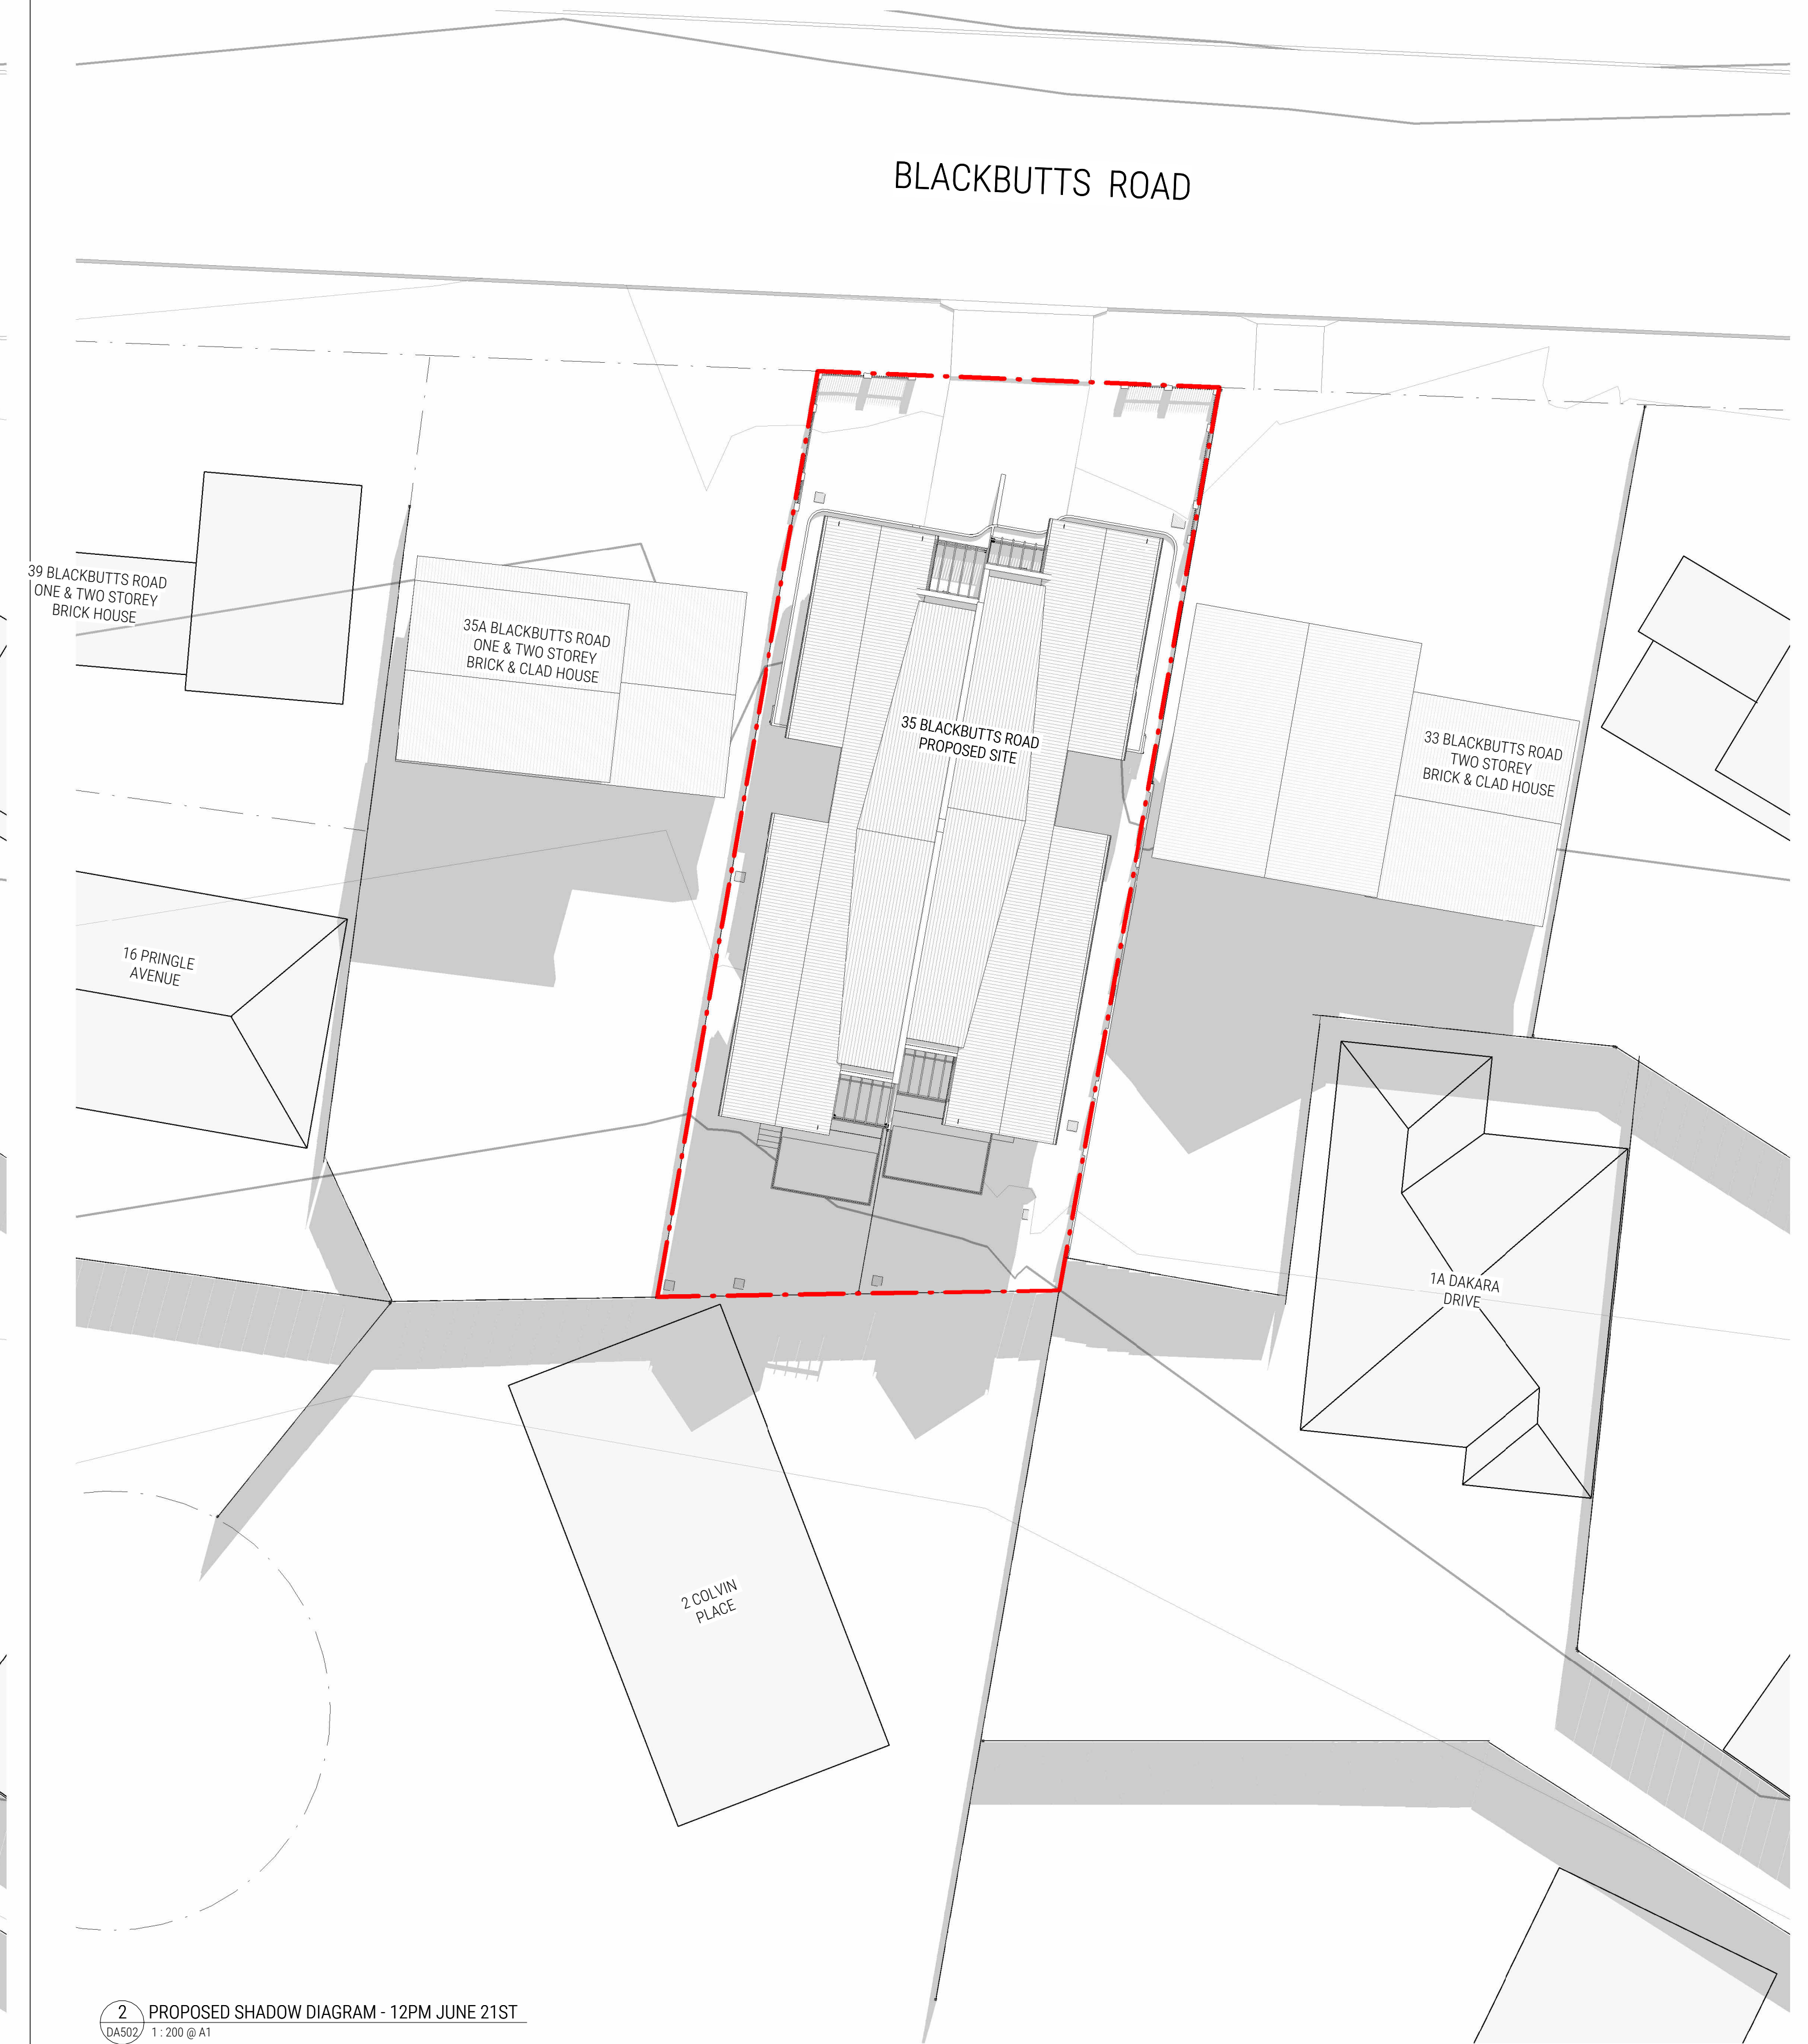


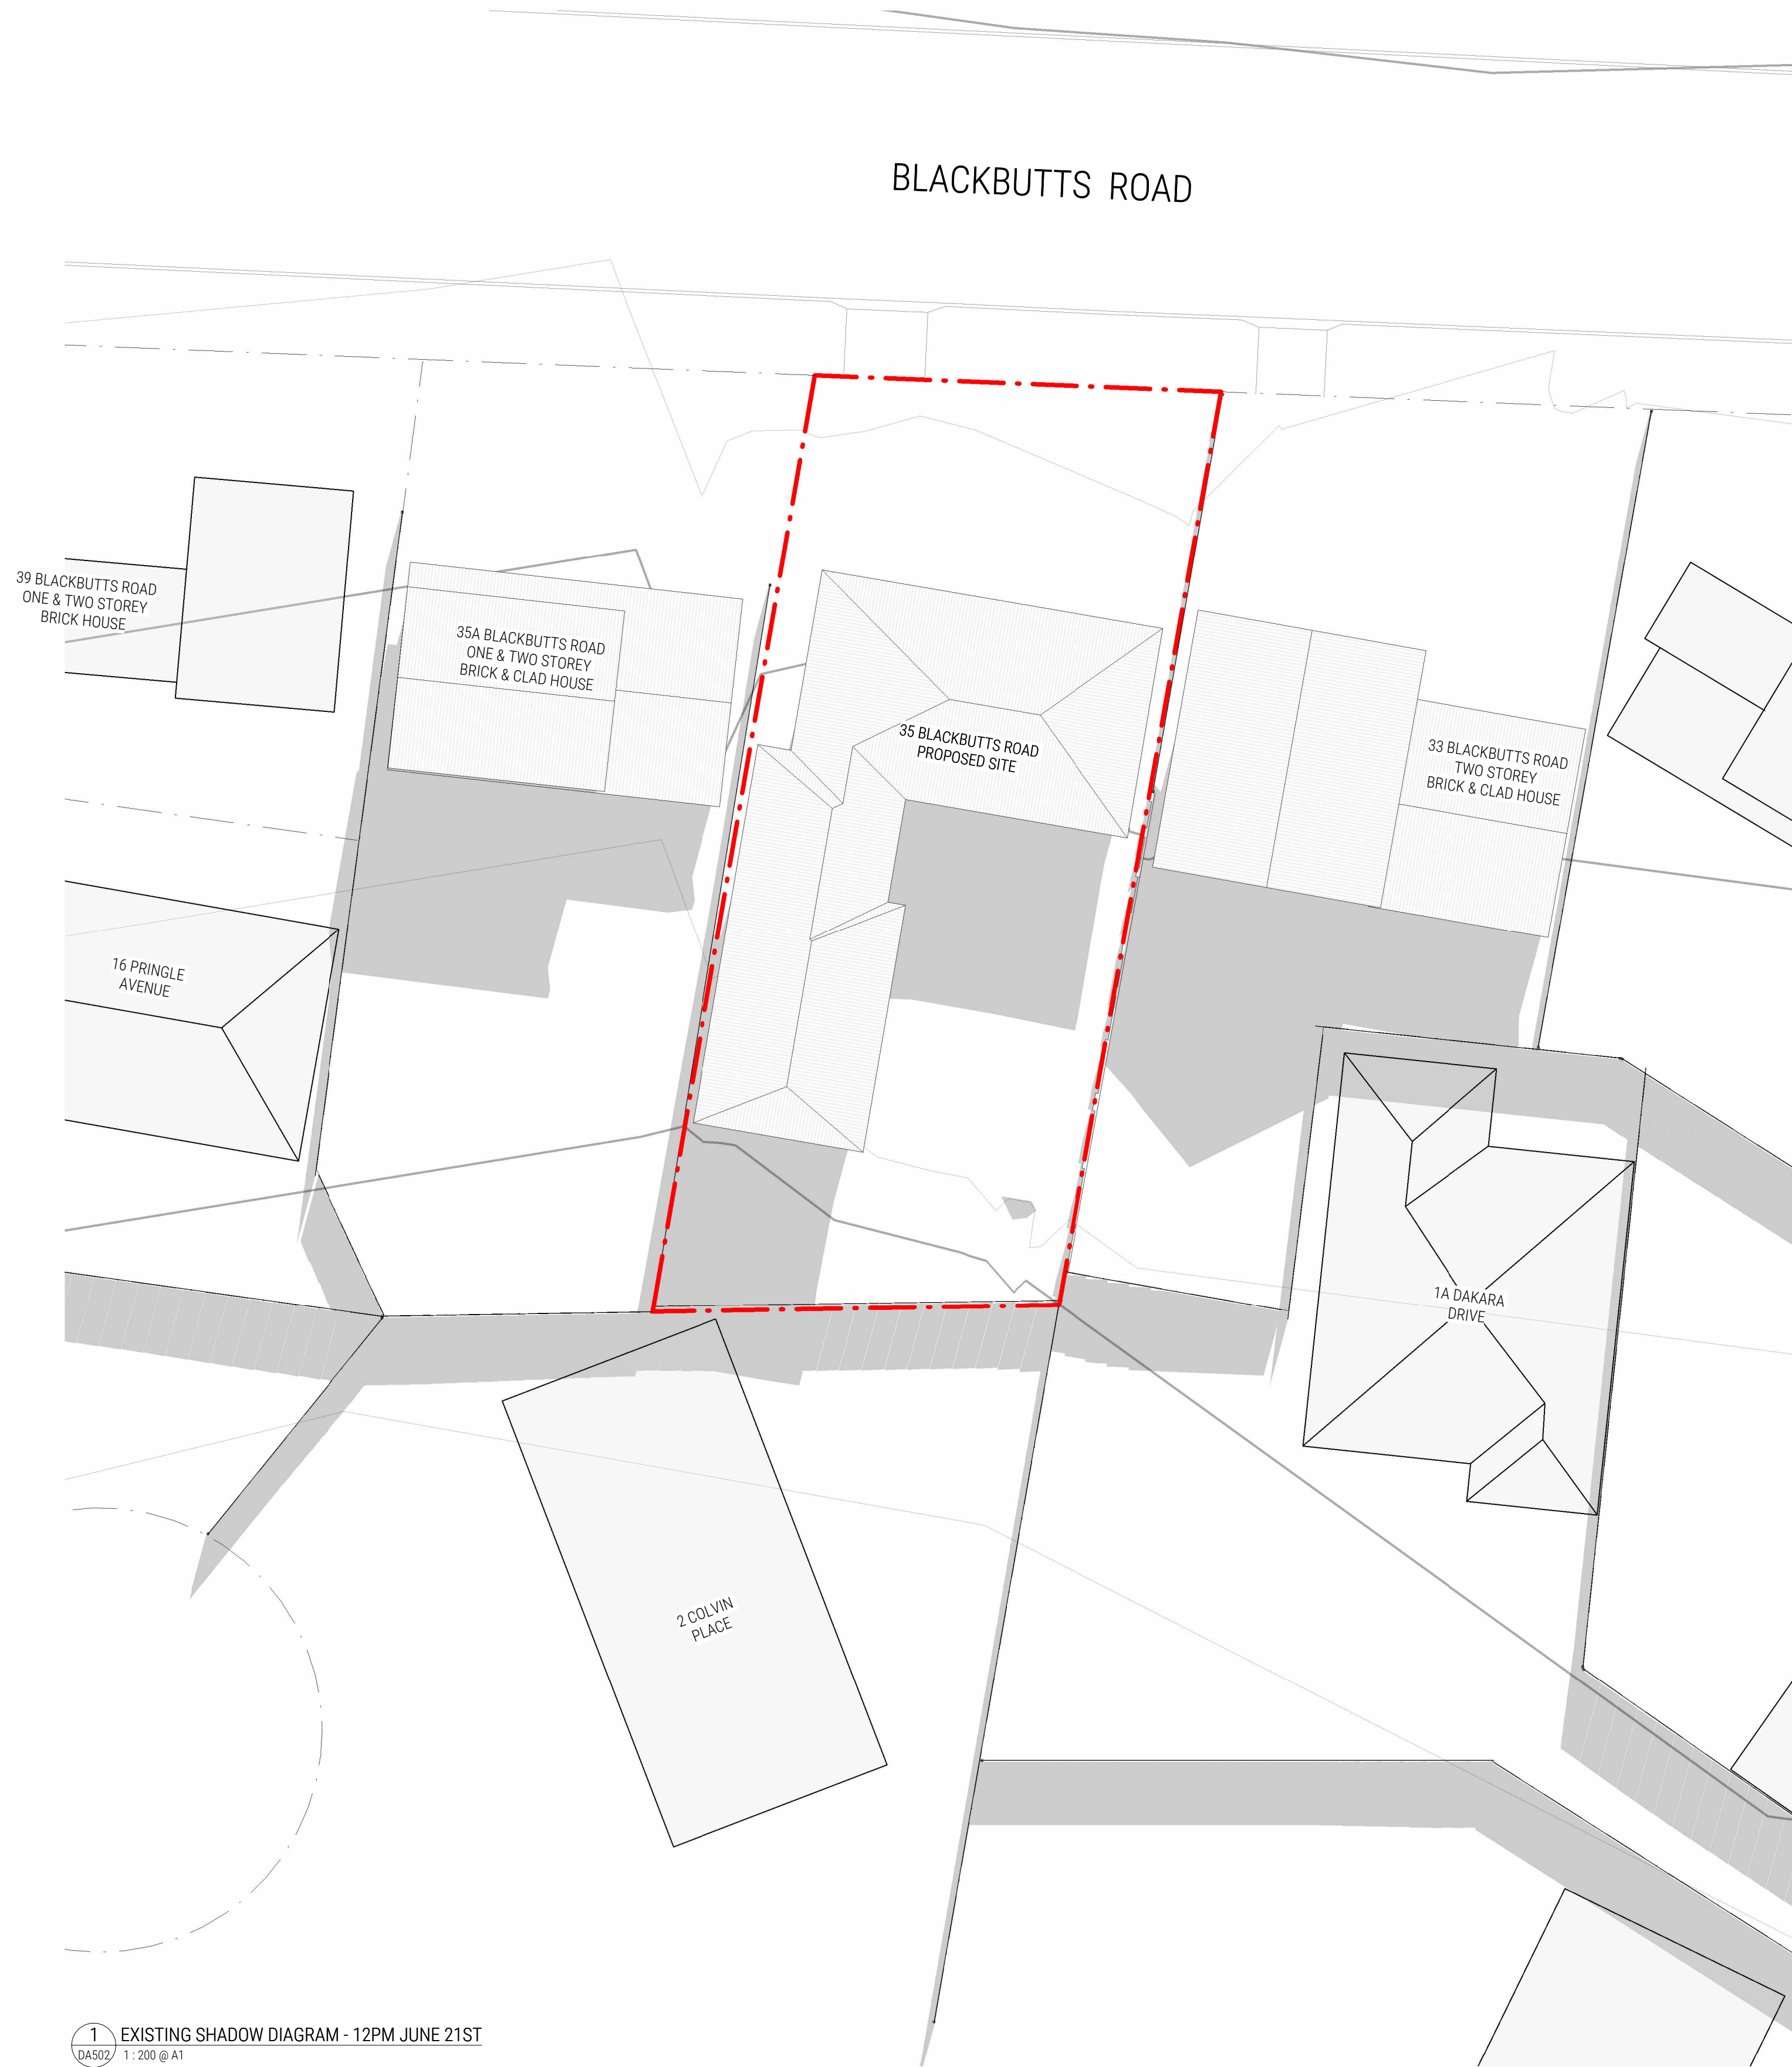

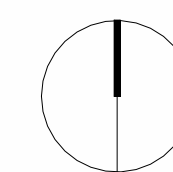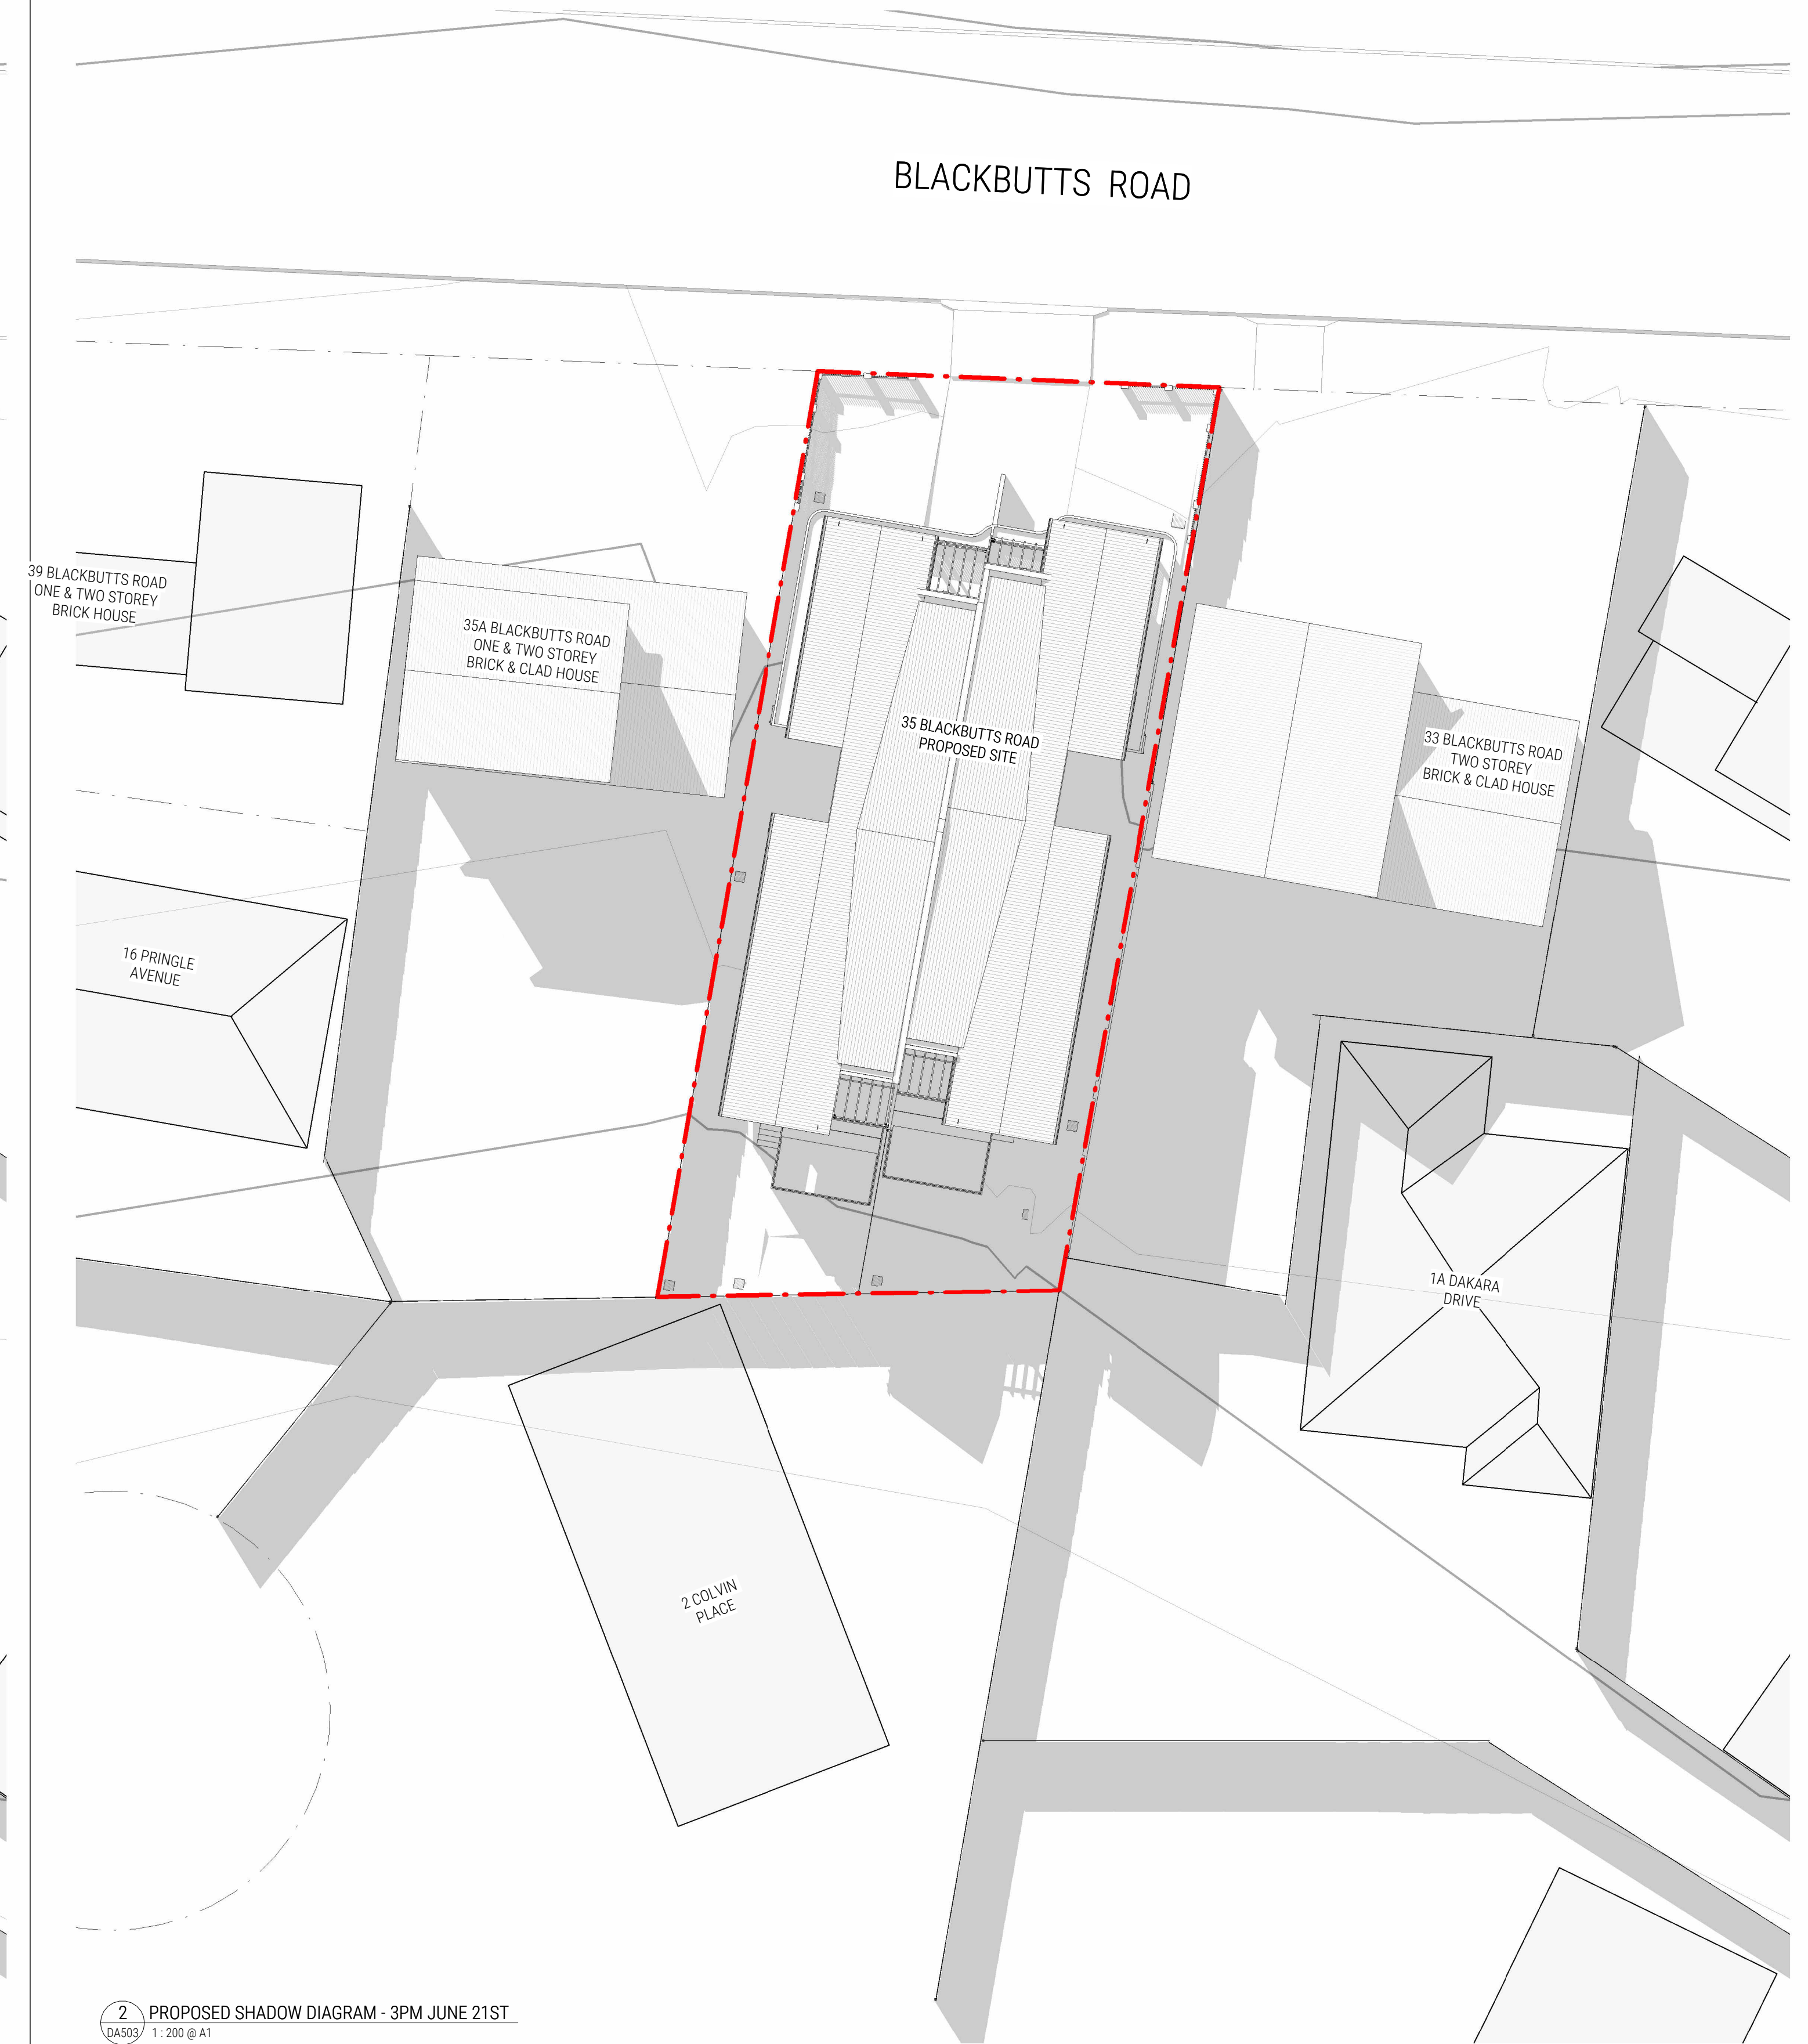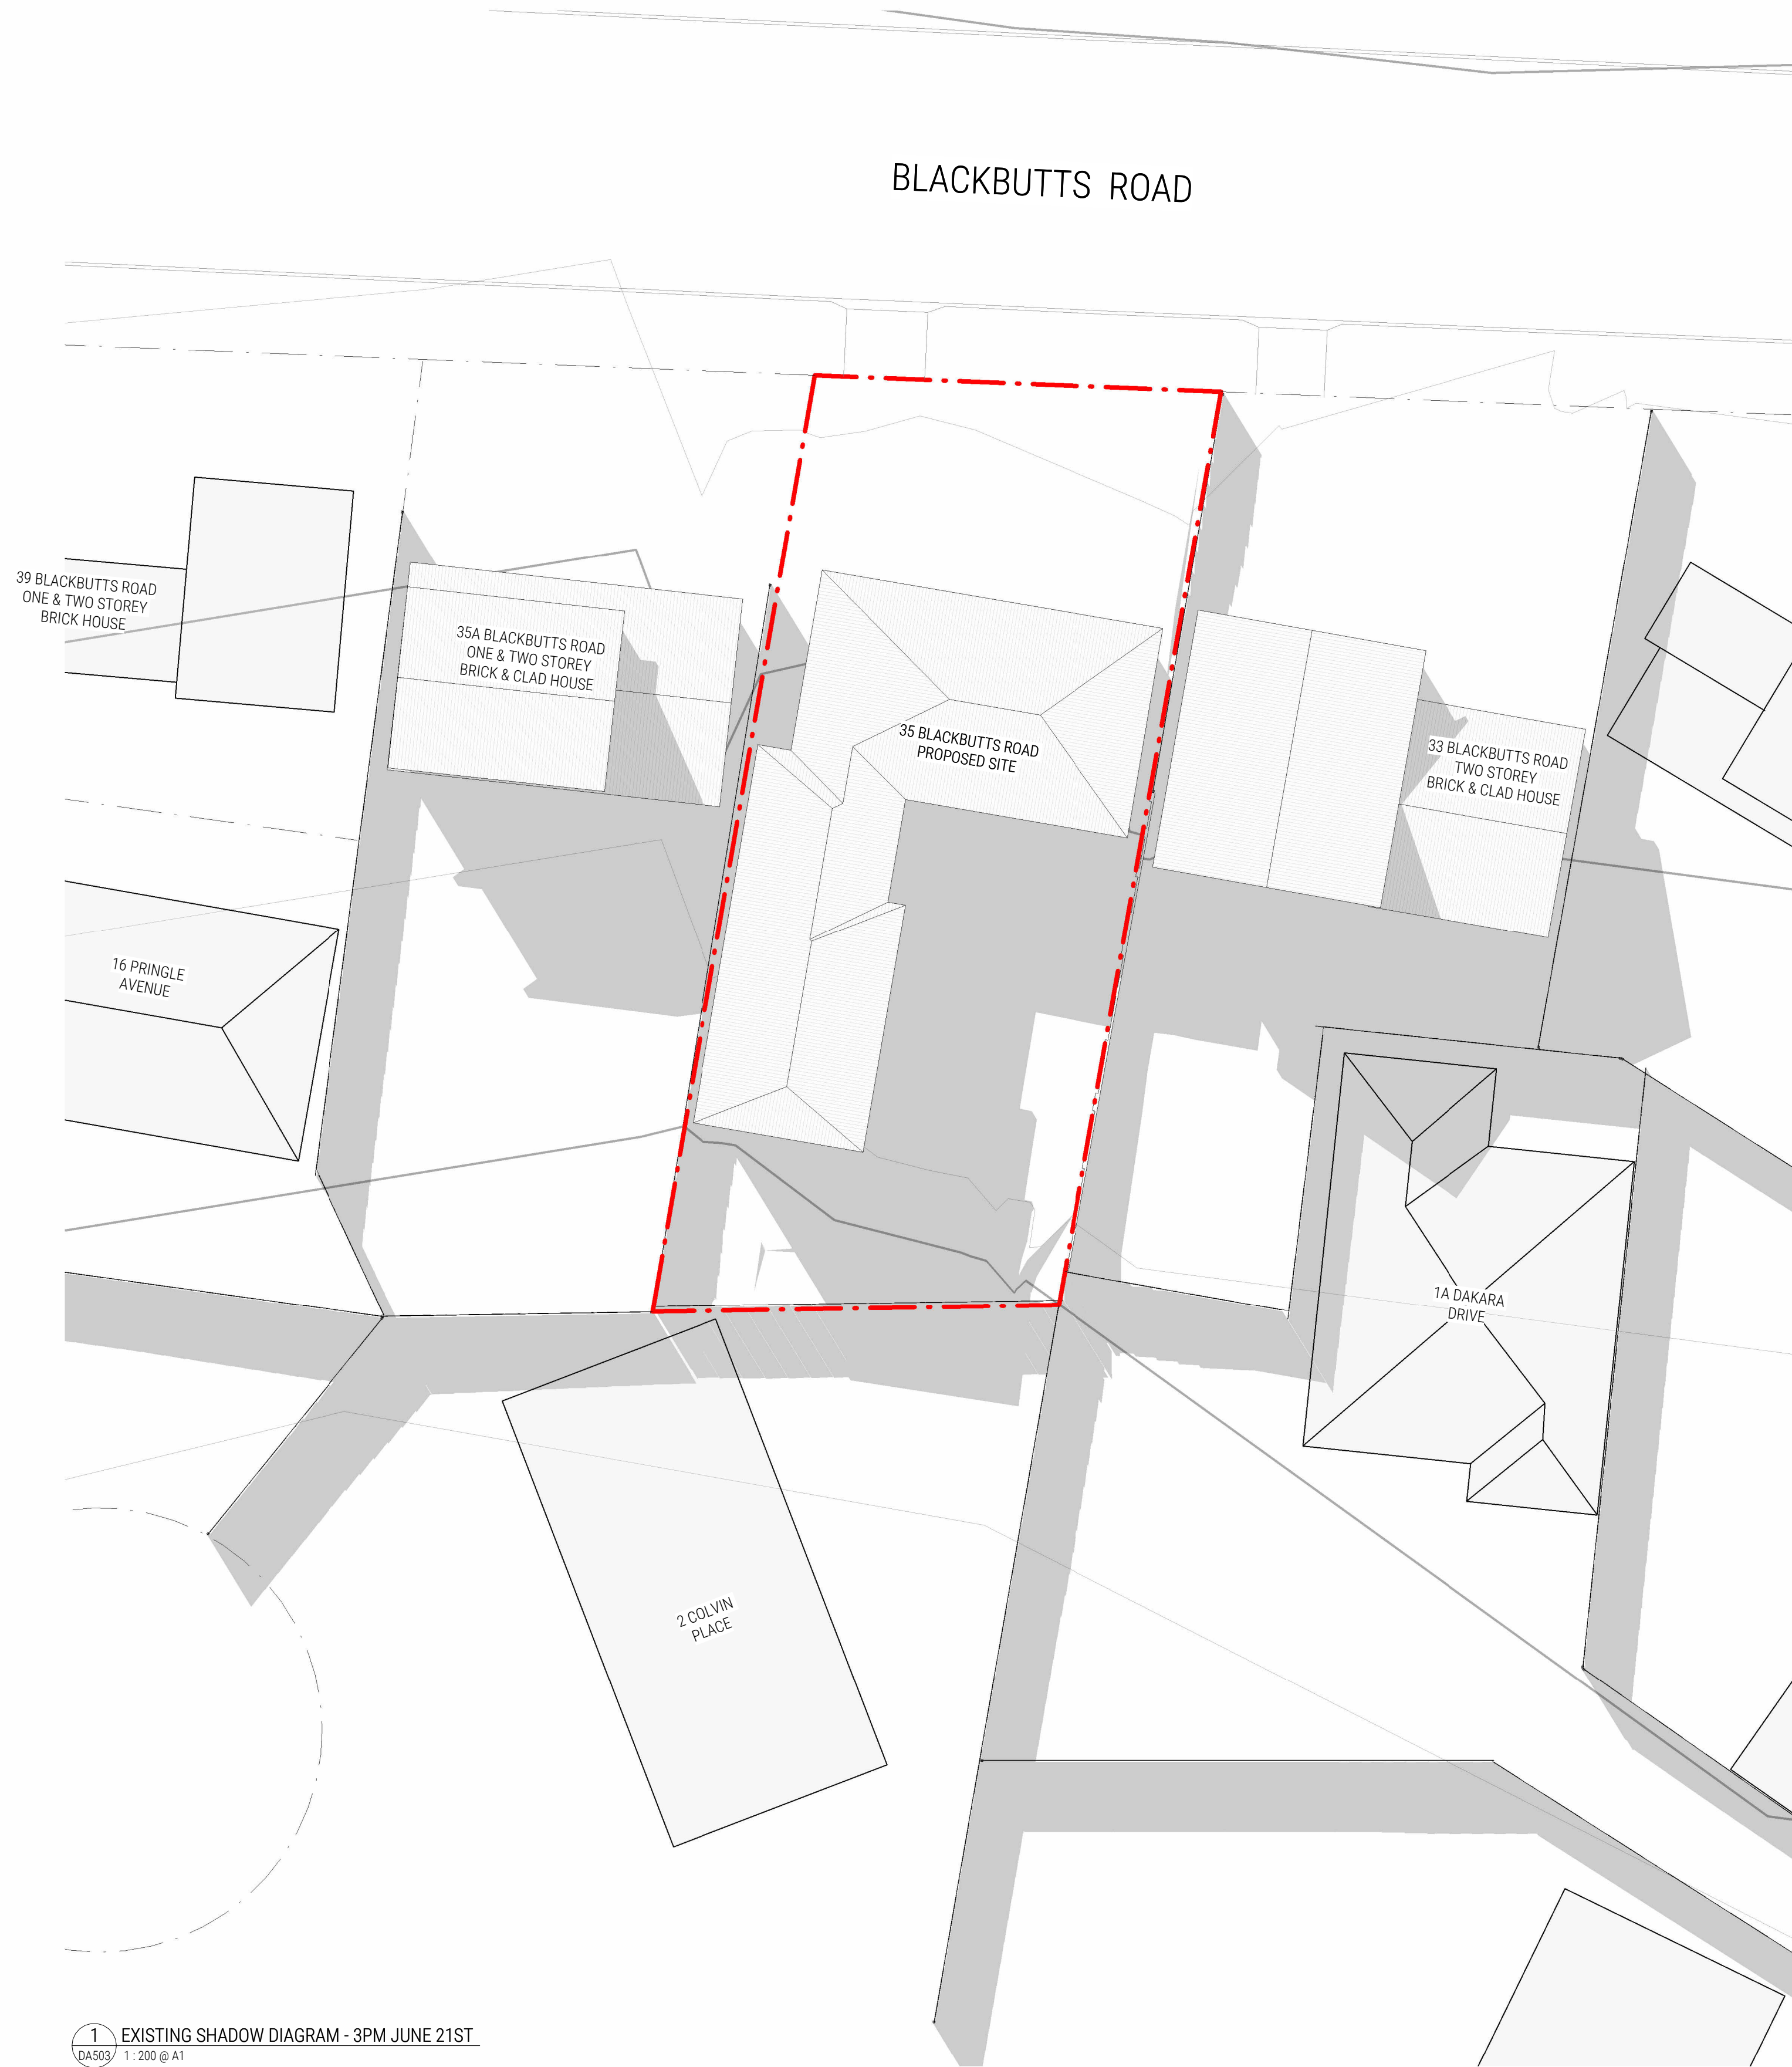


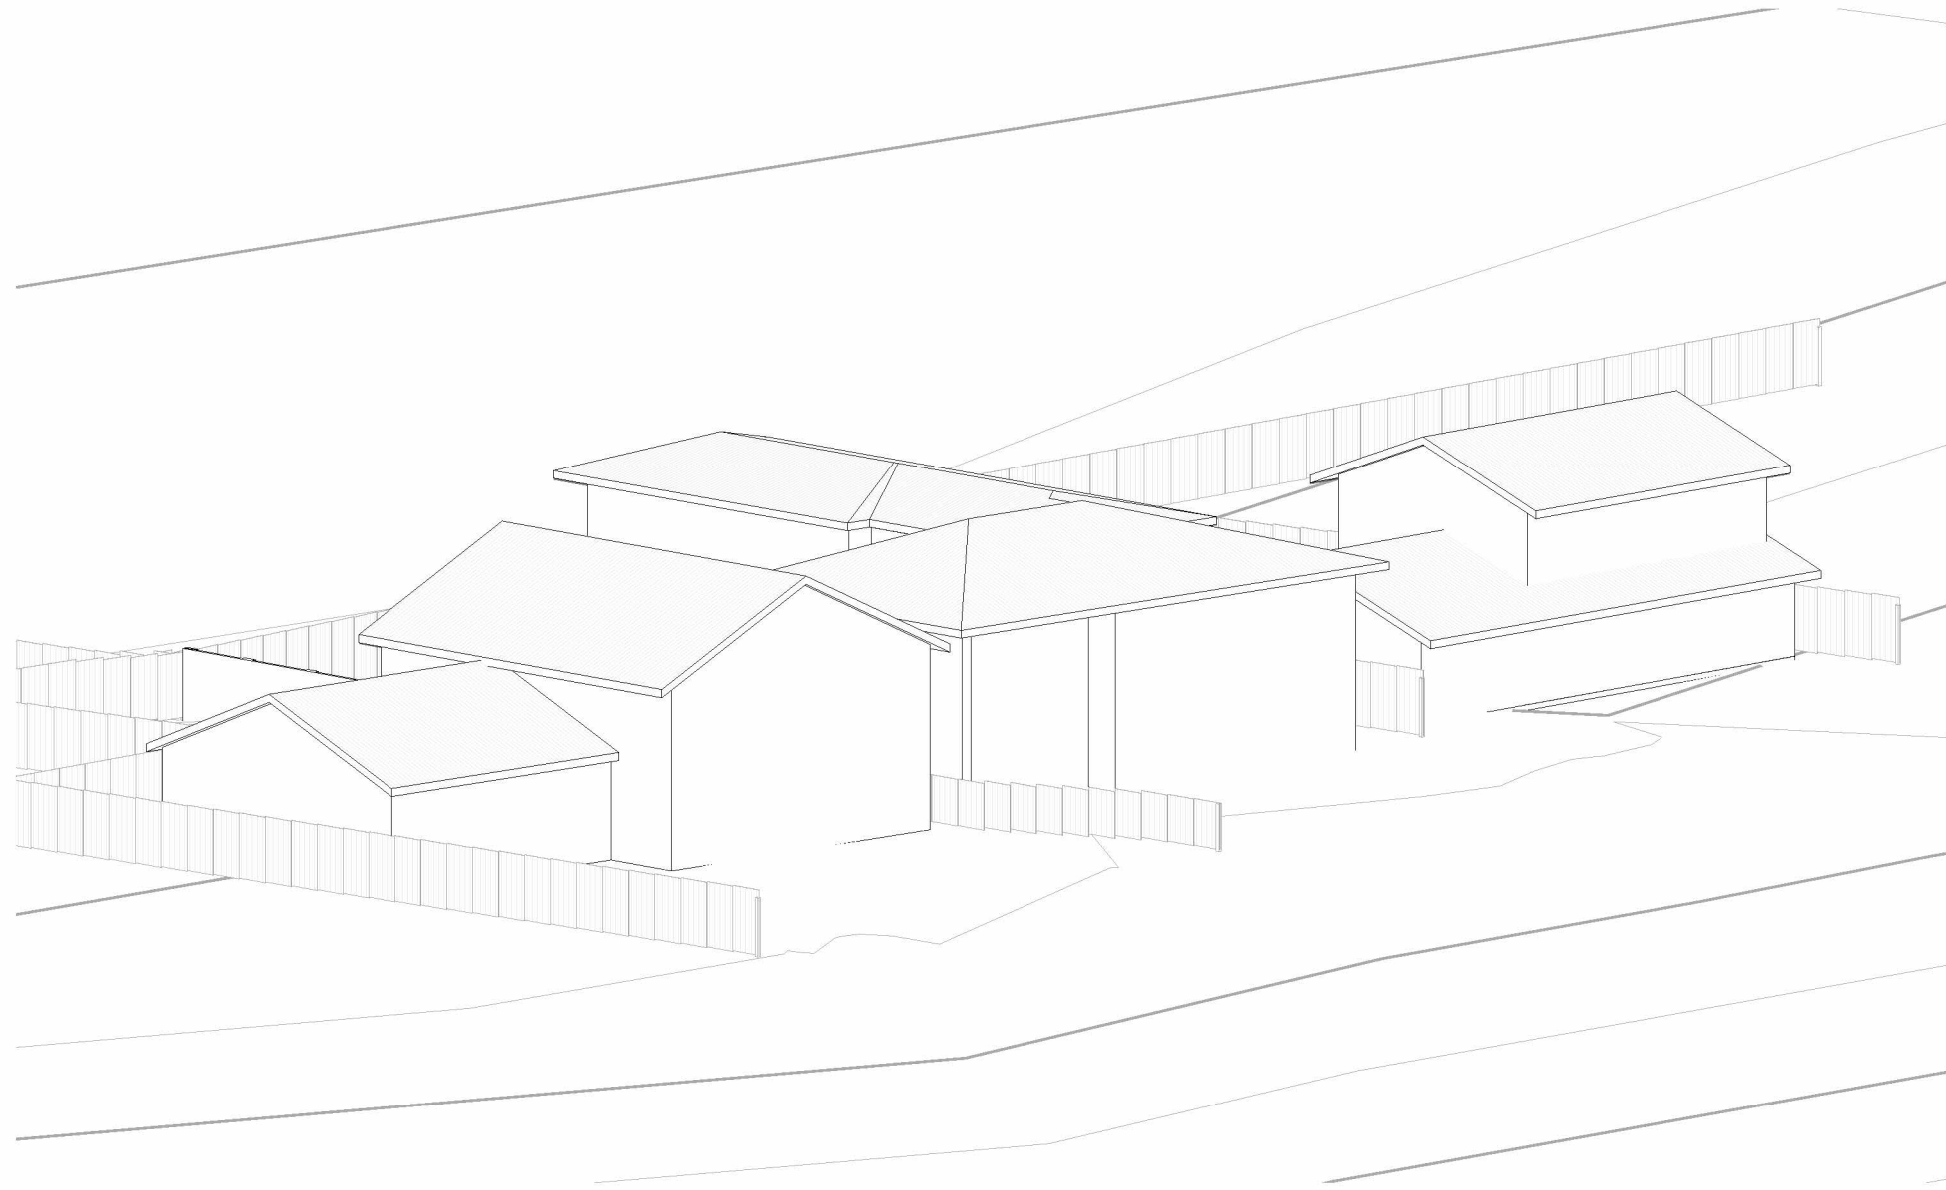


1 VIEW FROM THE SUN - 9AM EXISTING
DA600 @ A1

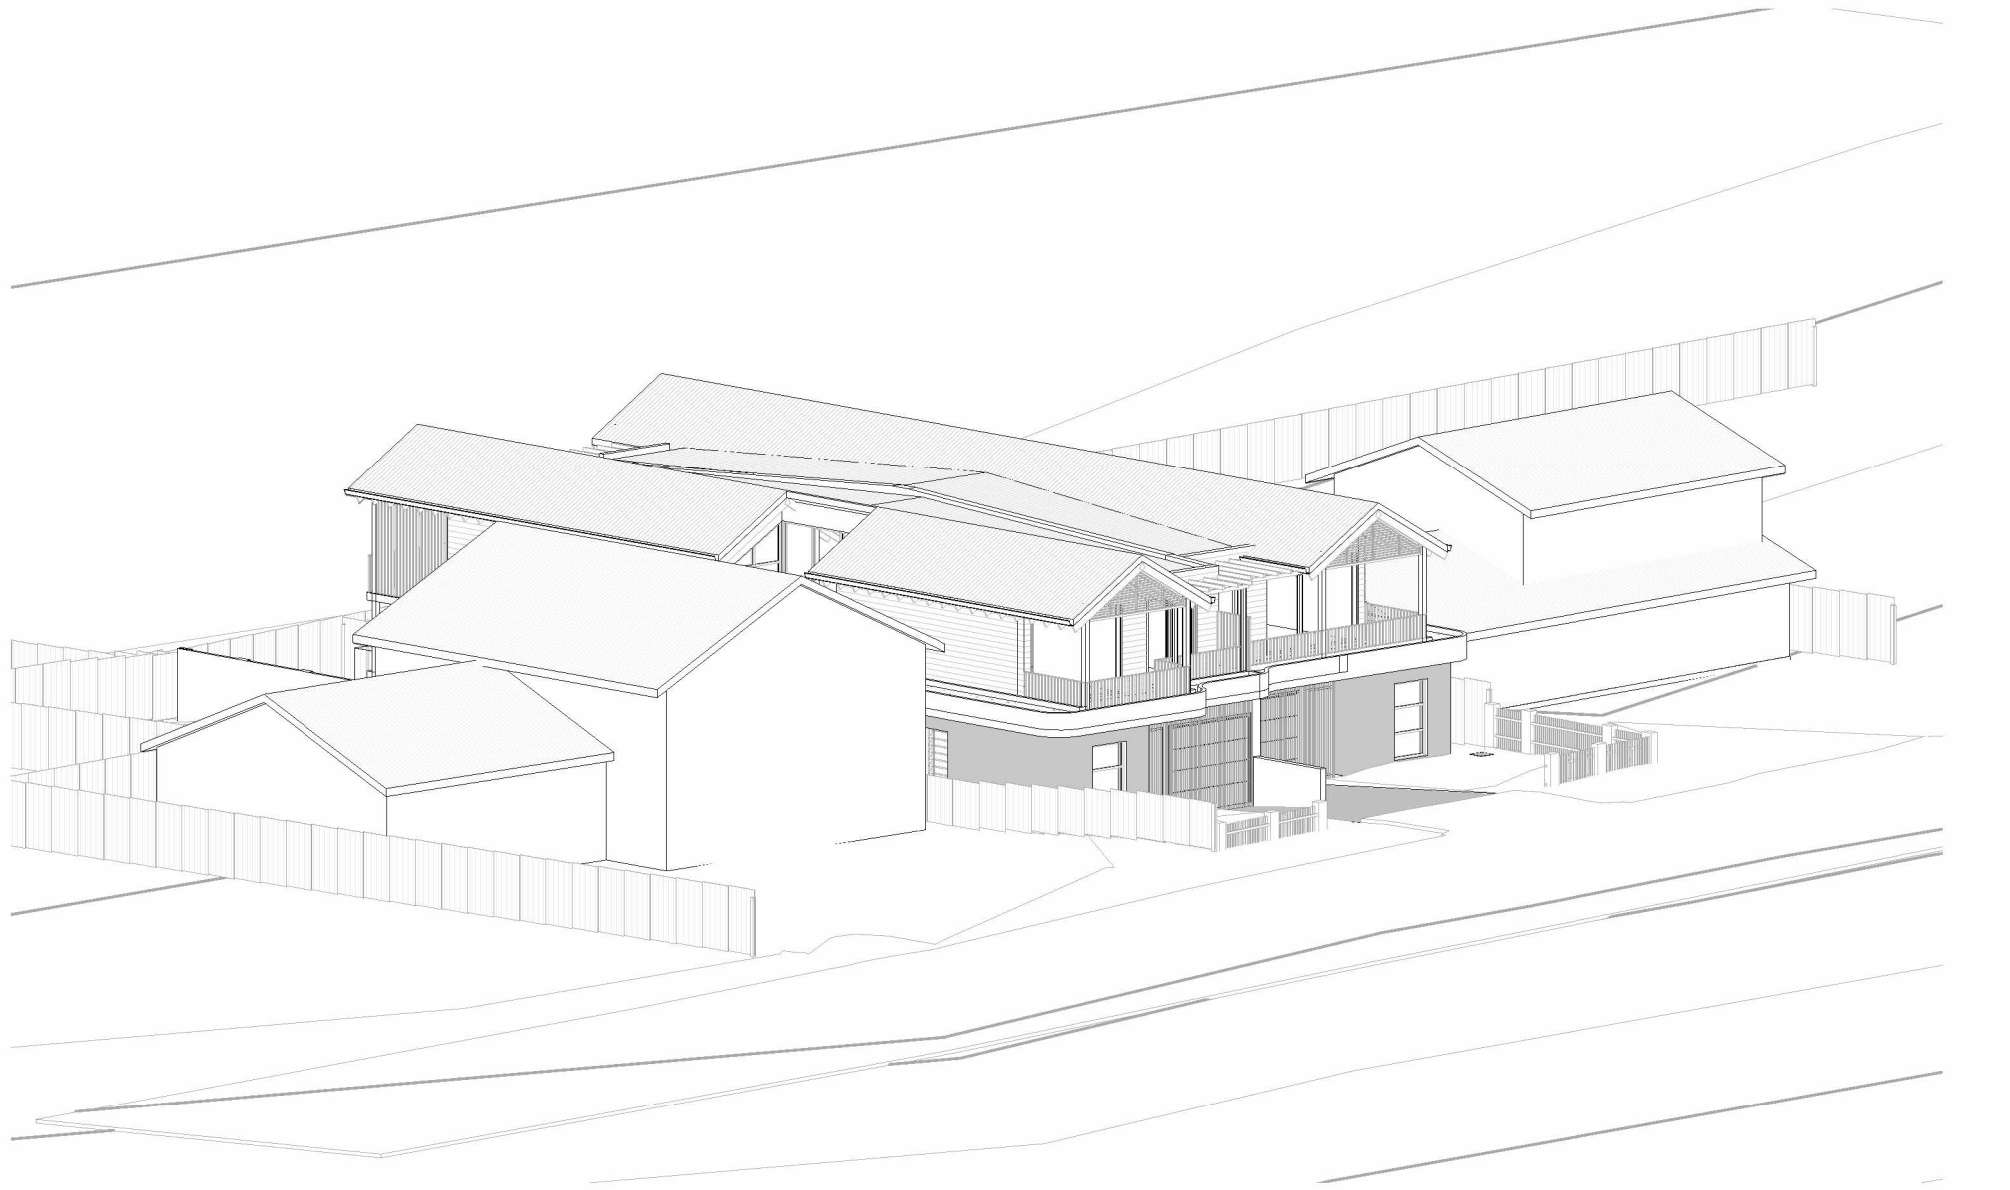


2 VIEW FROM THE SUN - 9AM PROPOSED
DA600 @ A1

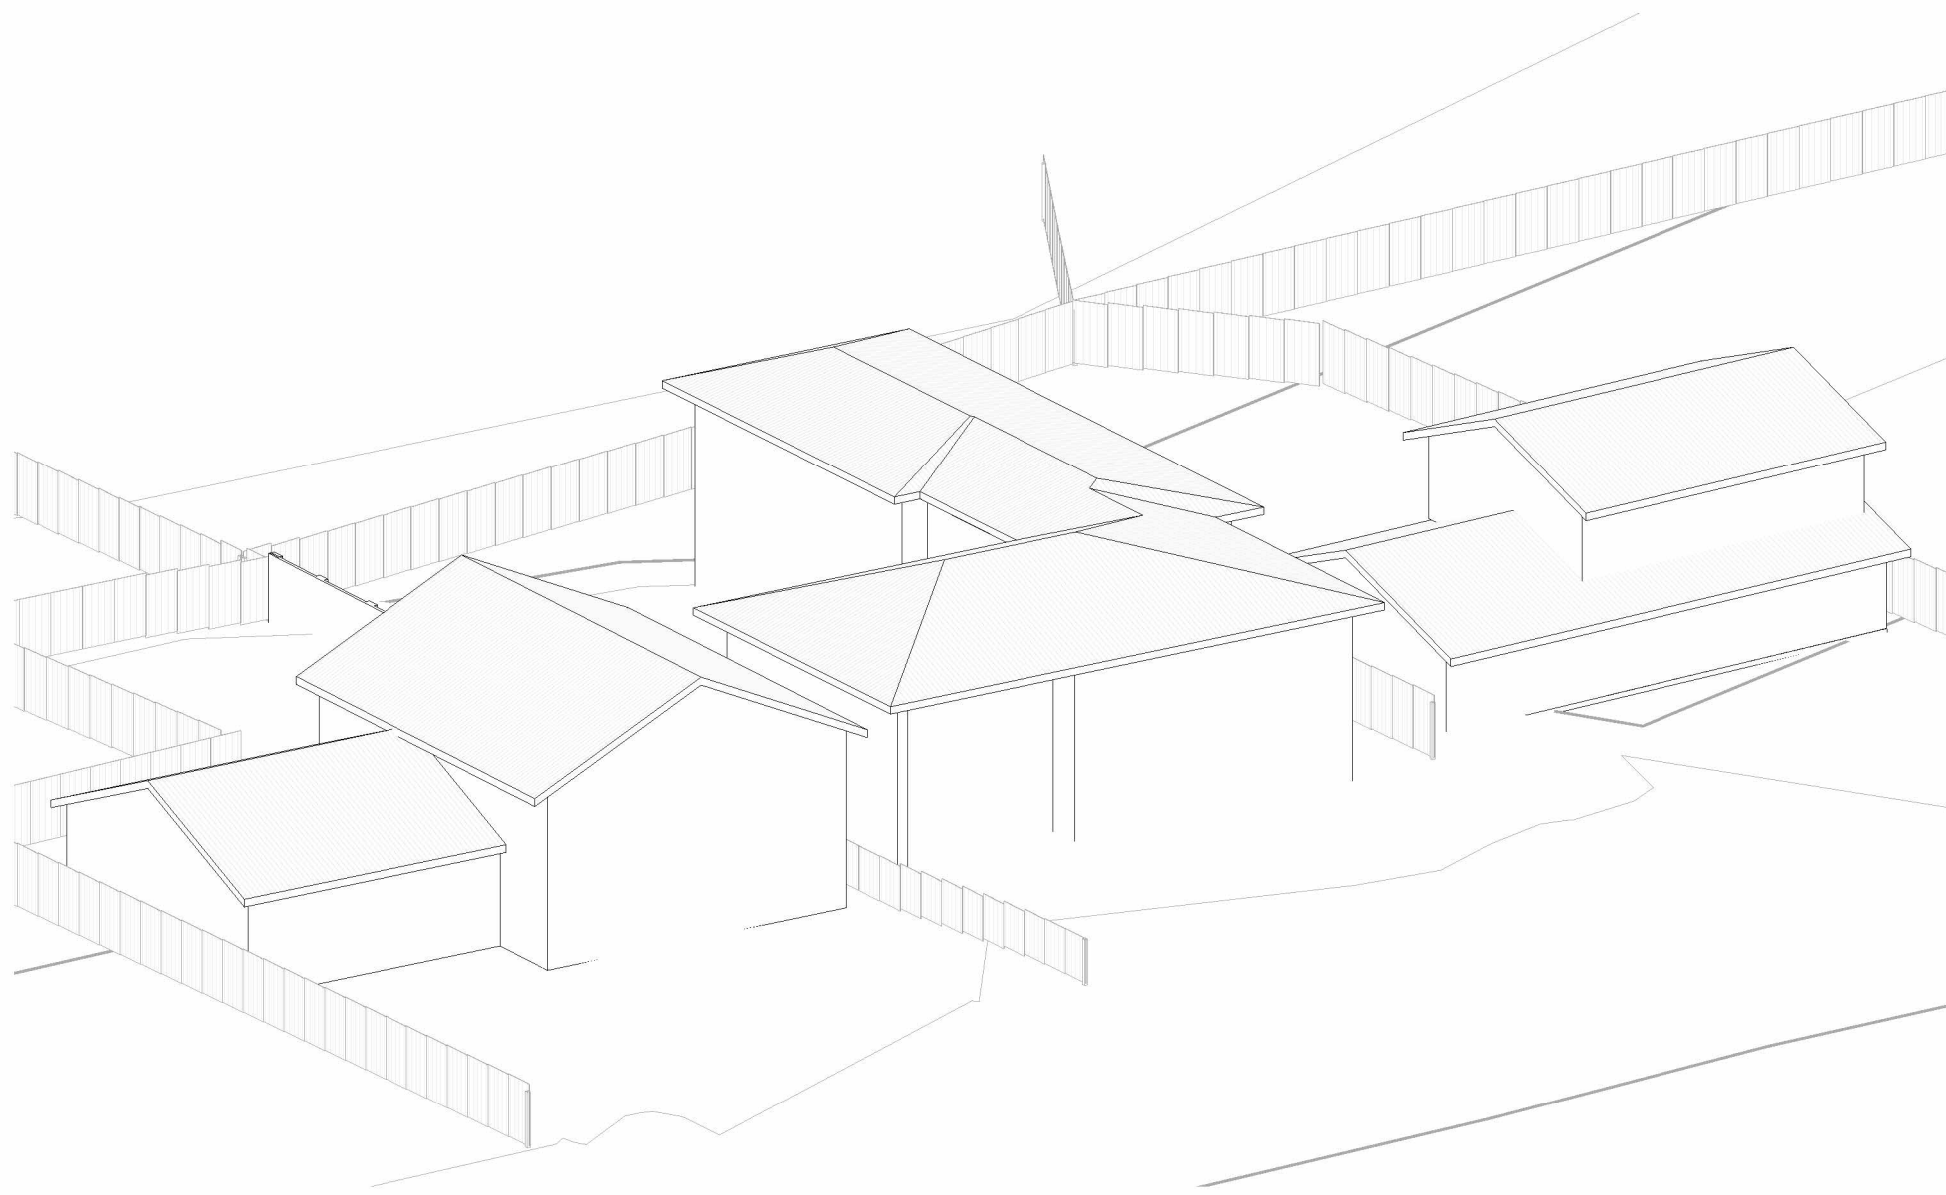


3 VIEW FROM THE SUN - 10AM EXISTING
DA600 @ A1

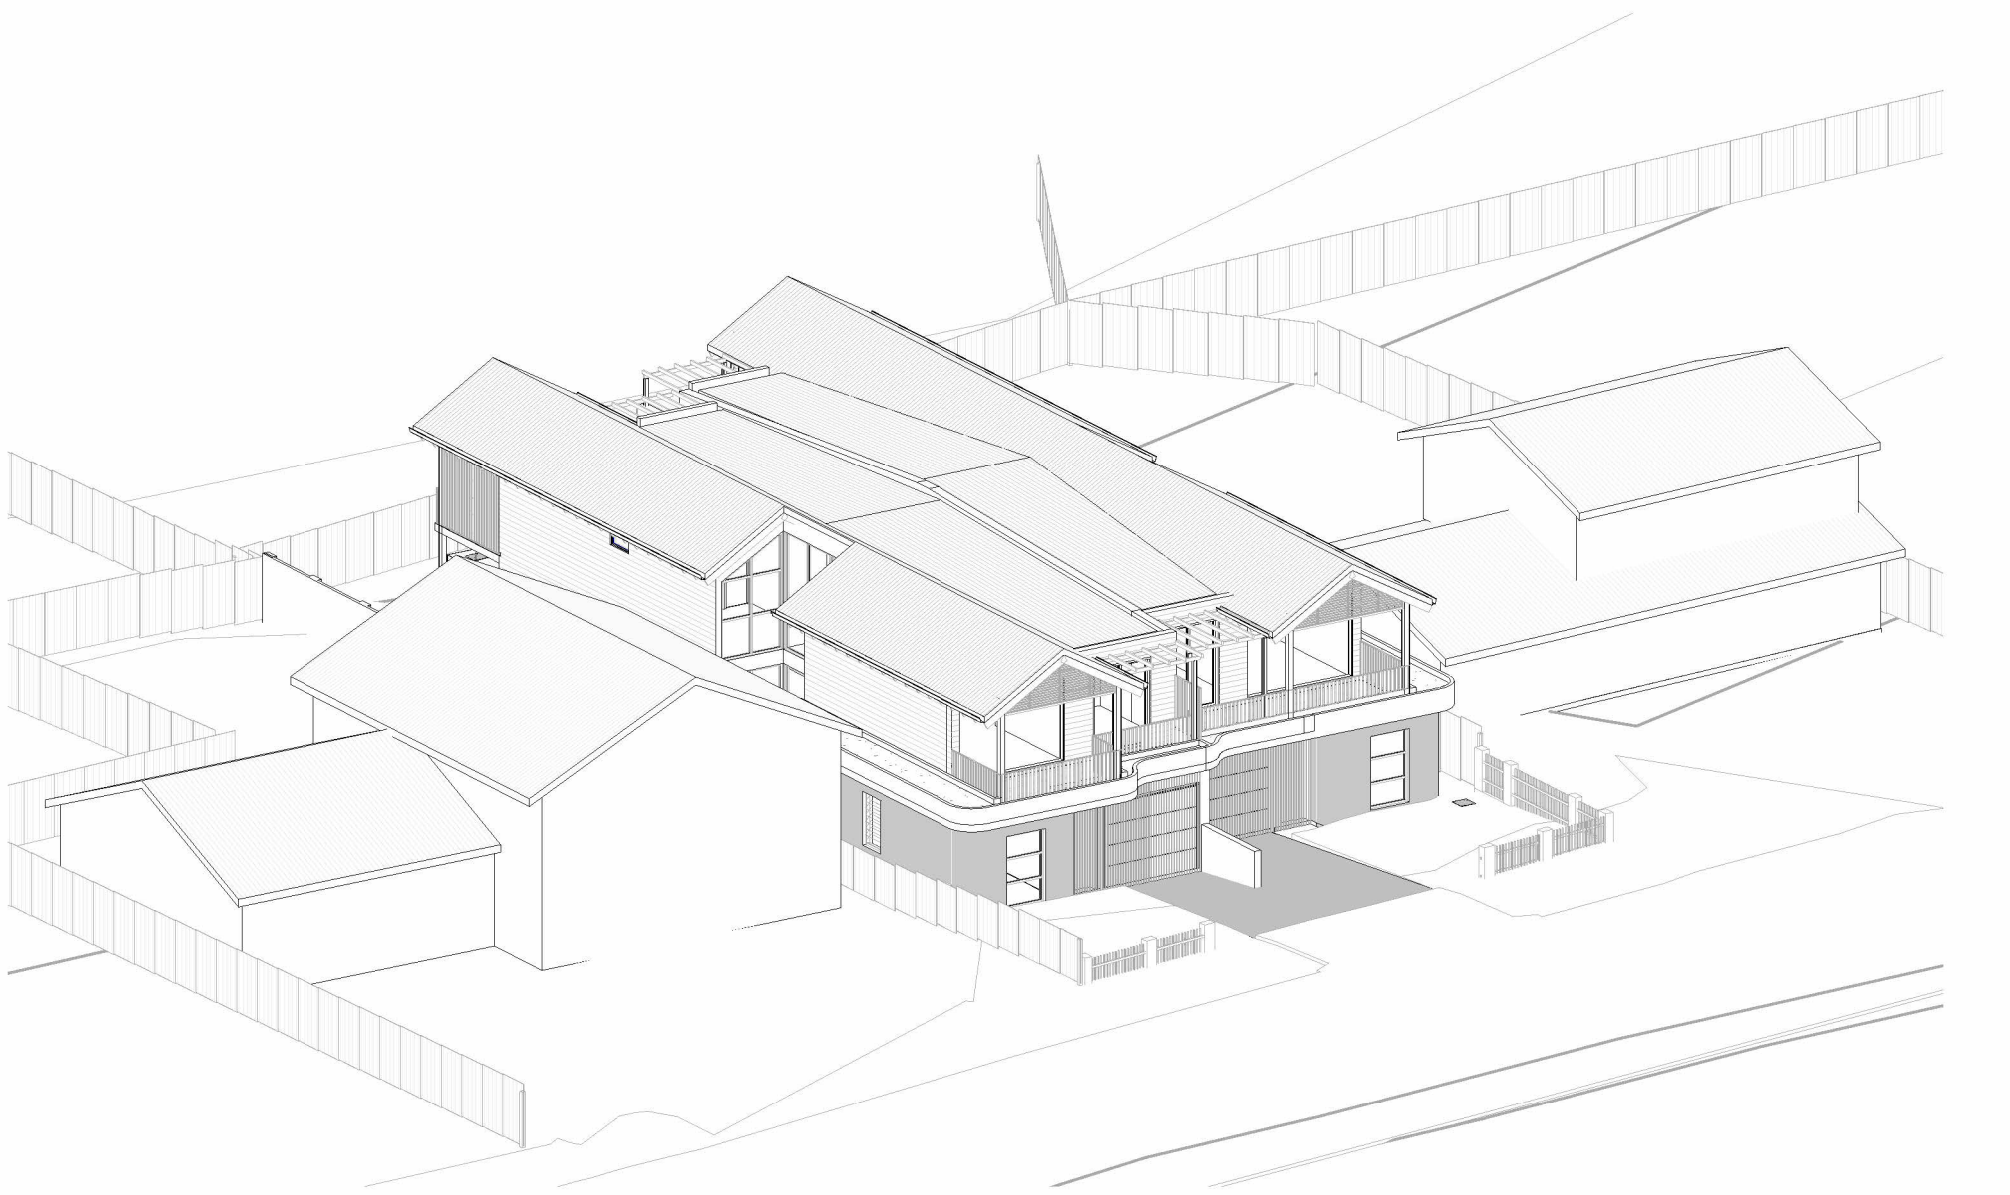


4 VIEW FROM THE SUN - 10AM PROPOSED
DA600 @ A1

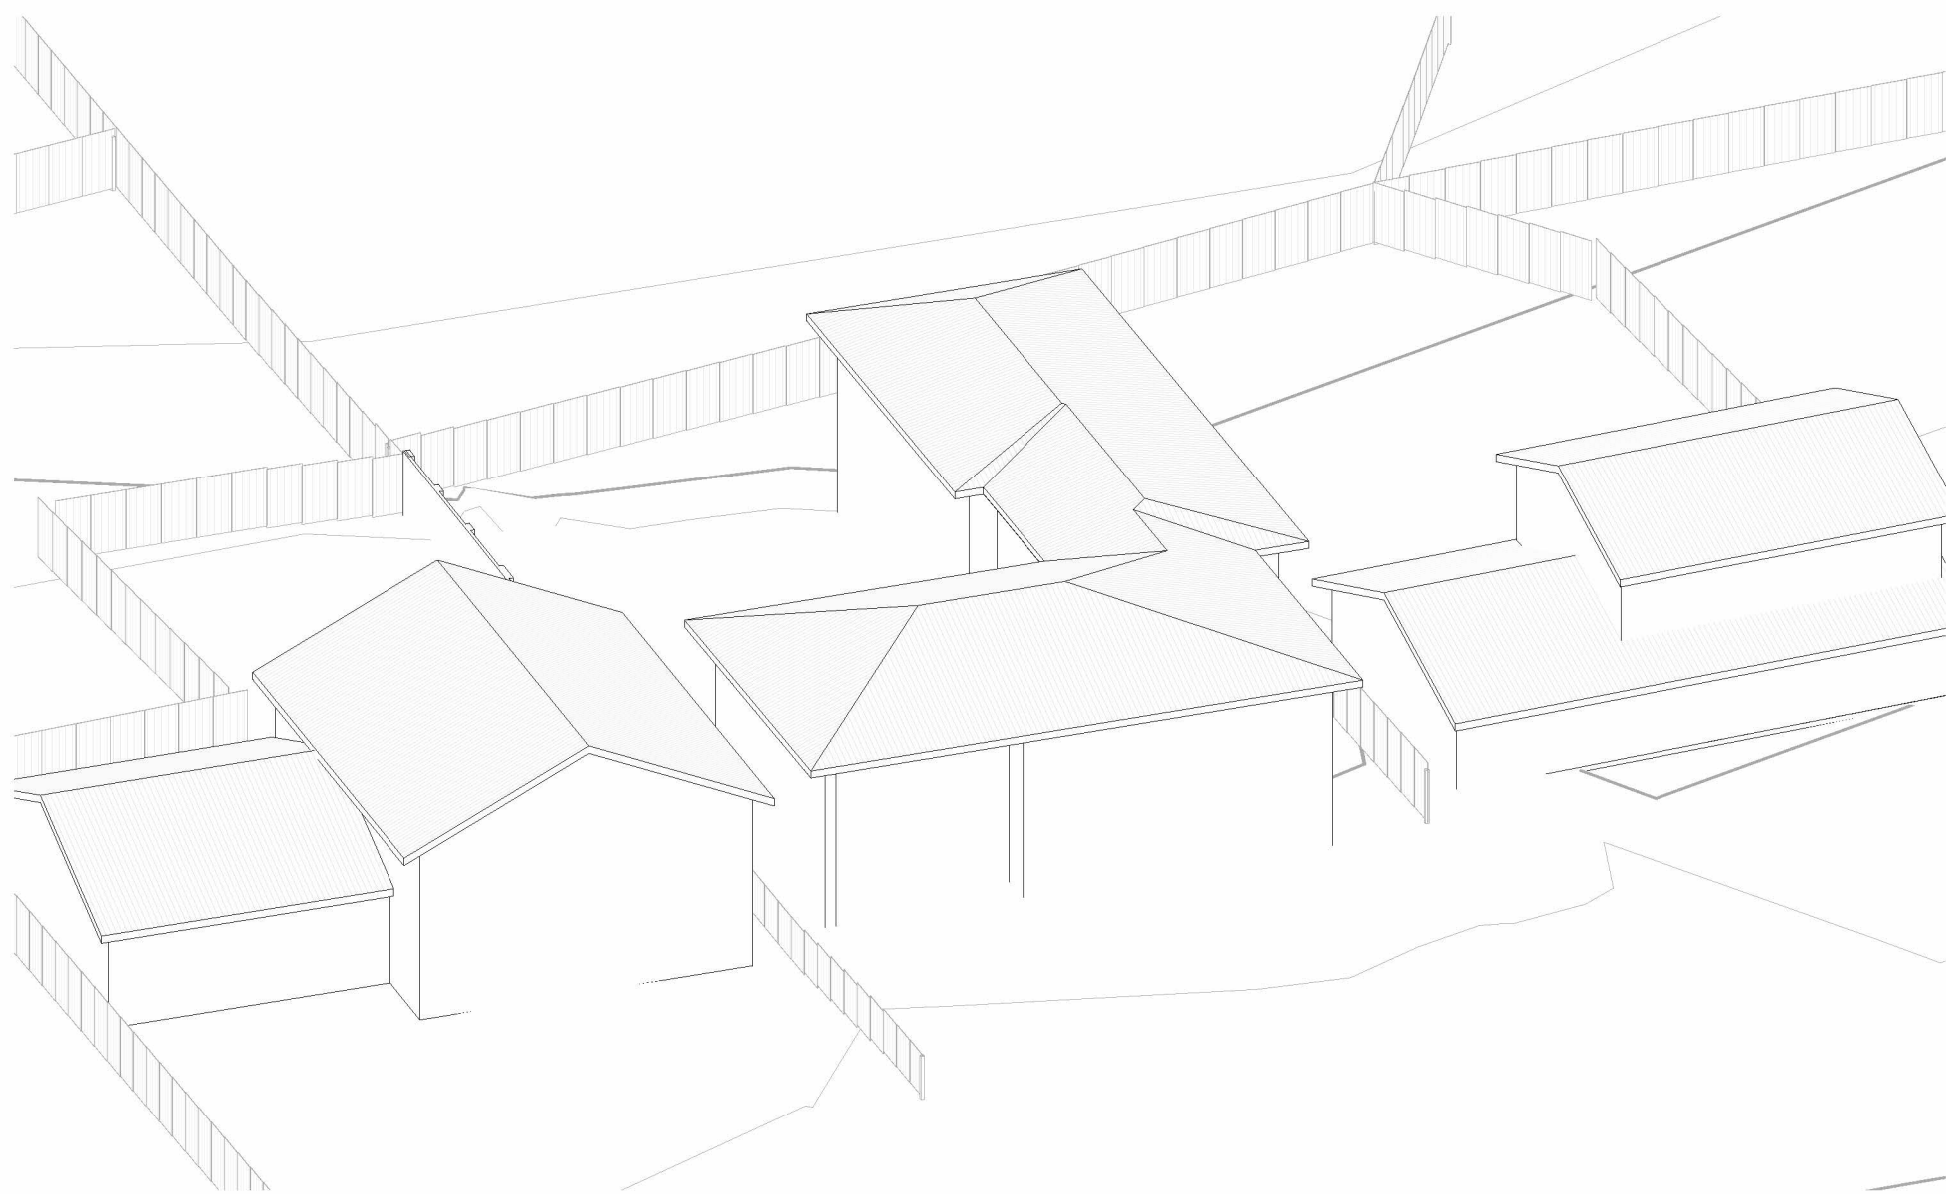


5 VIEW FROM THE SUN - 11AM EXISTING
DA600 @ A1

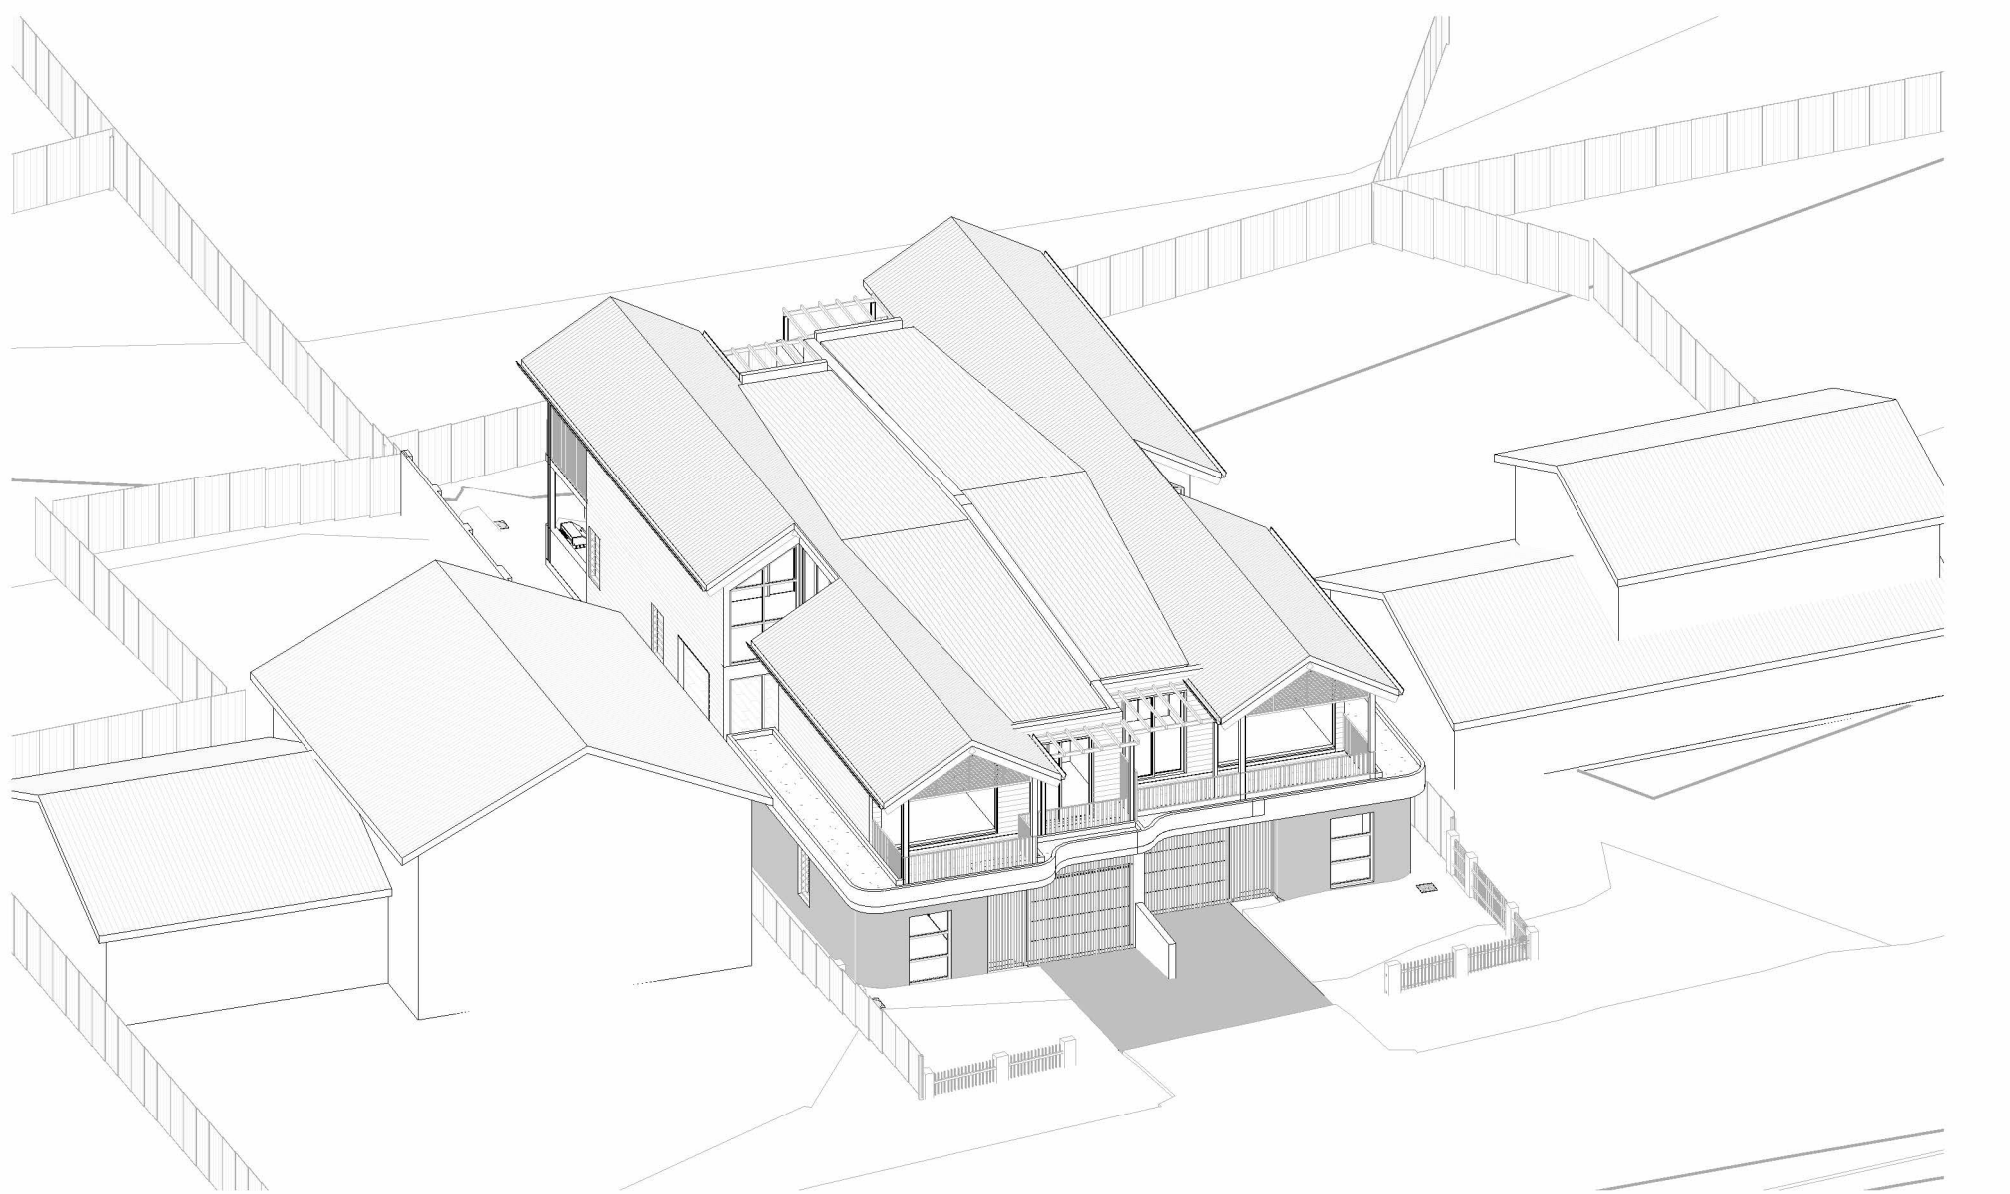


6 VIEW FROM THE SUN - 11AM PROPOSED
DA600 @ A1

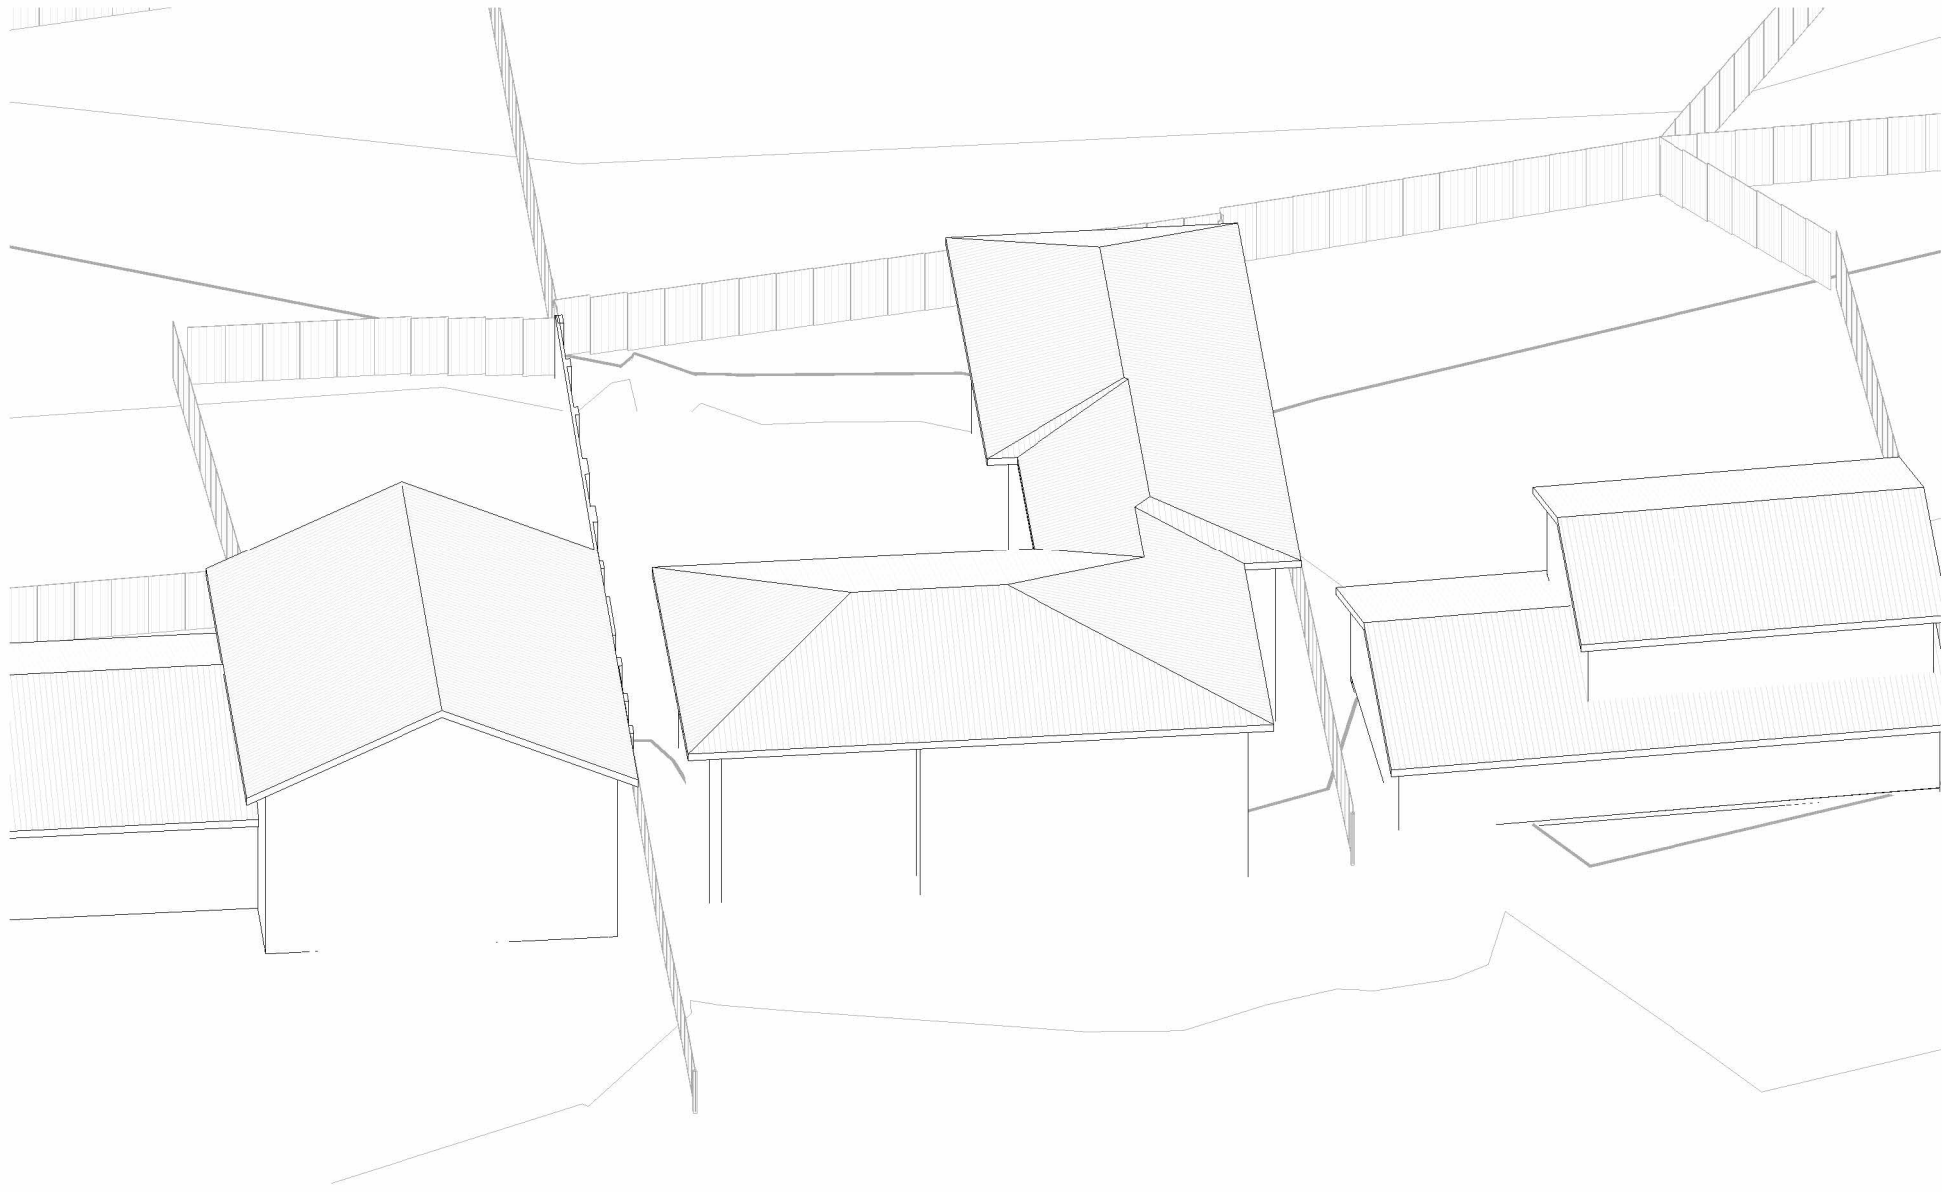


1 VIEW FROM THE SUN - 12PM EXISTING
DA601/ @ A1

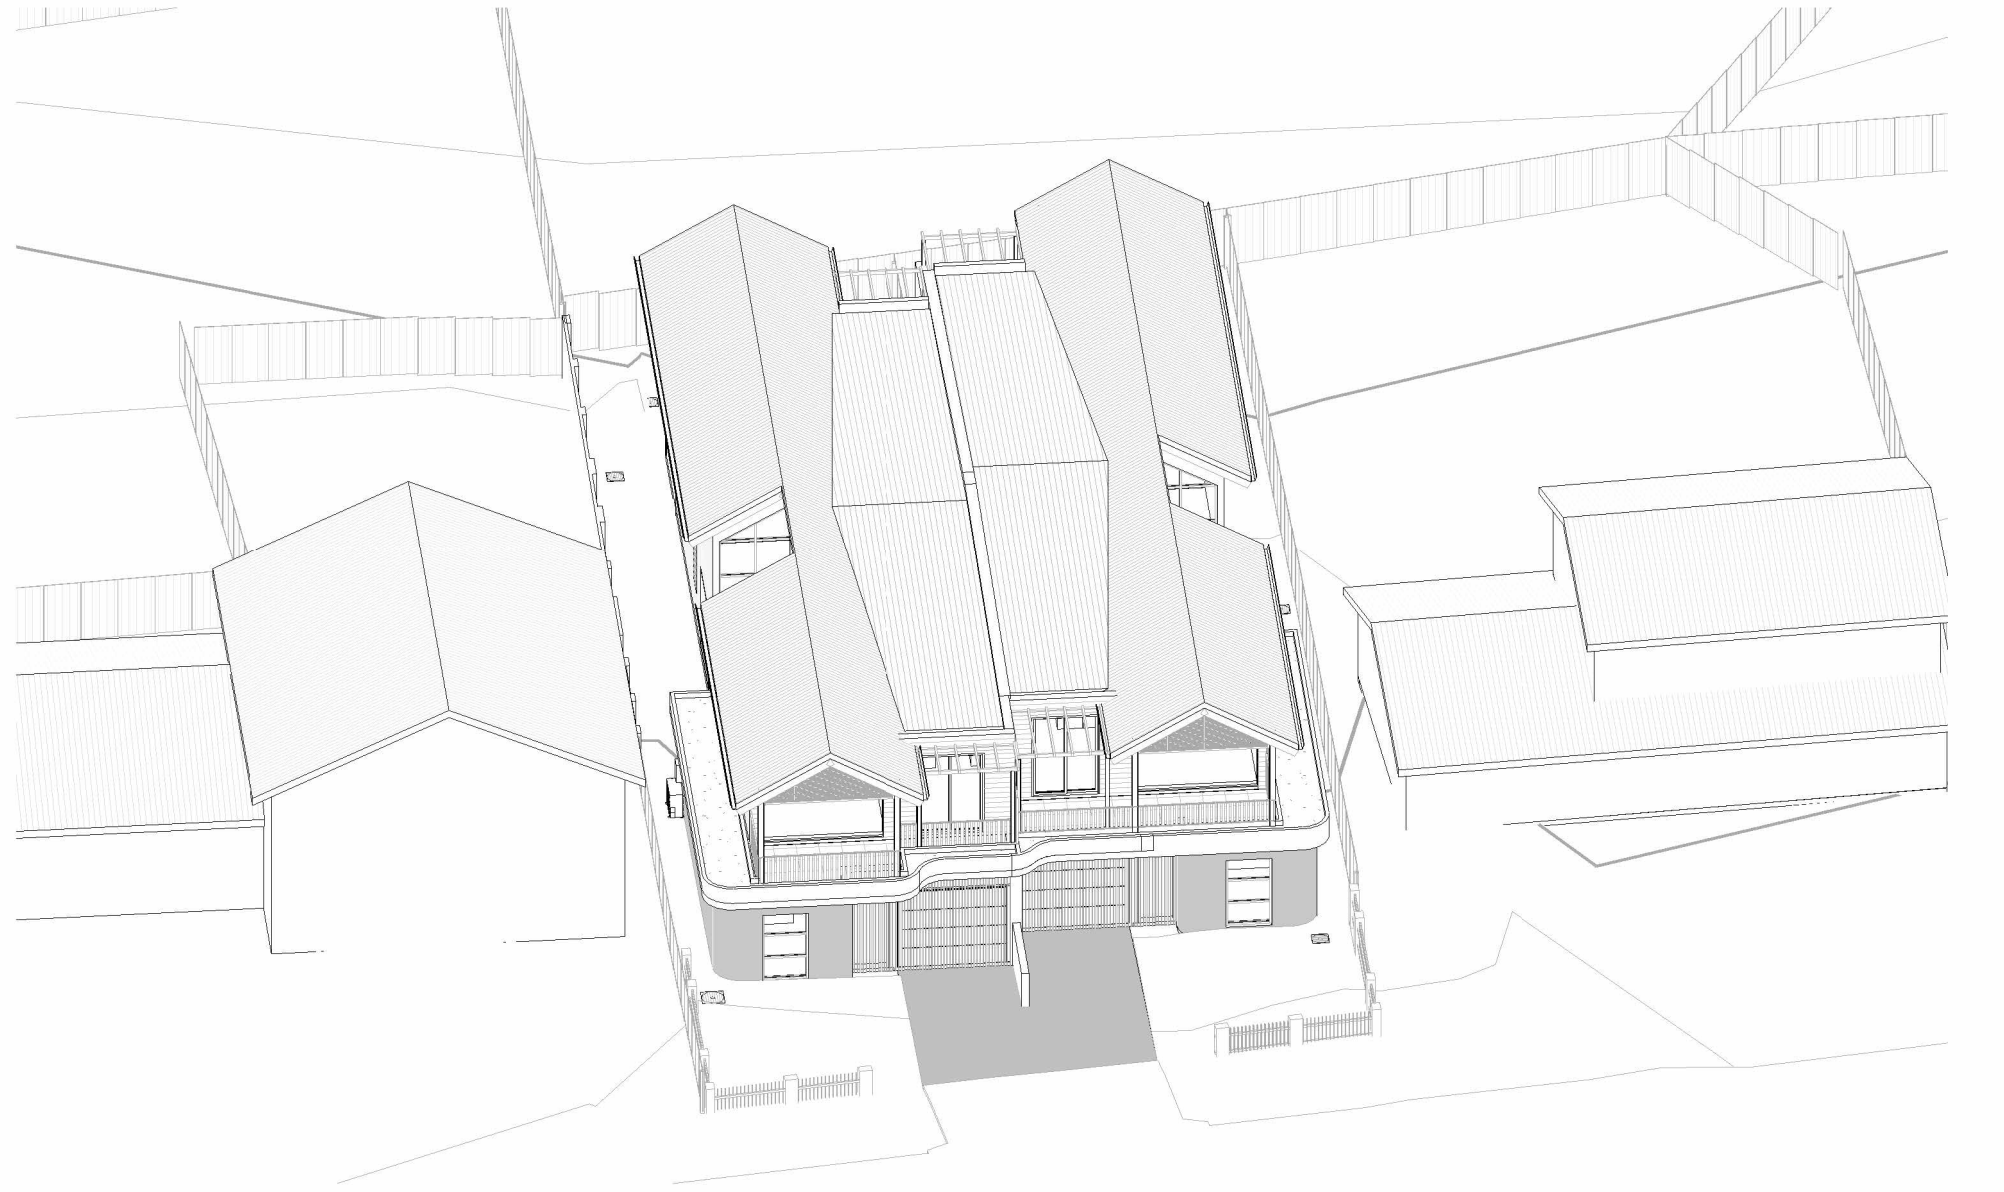


2 VIEW FROM THE SUN - 12PM PROPOSED
DA601/ @ A1

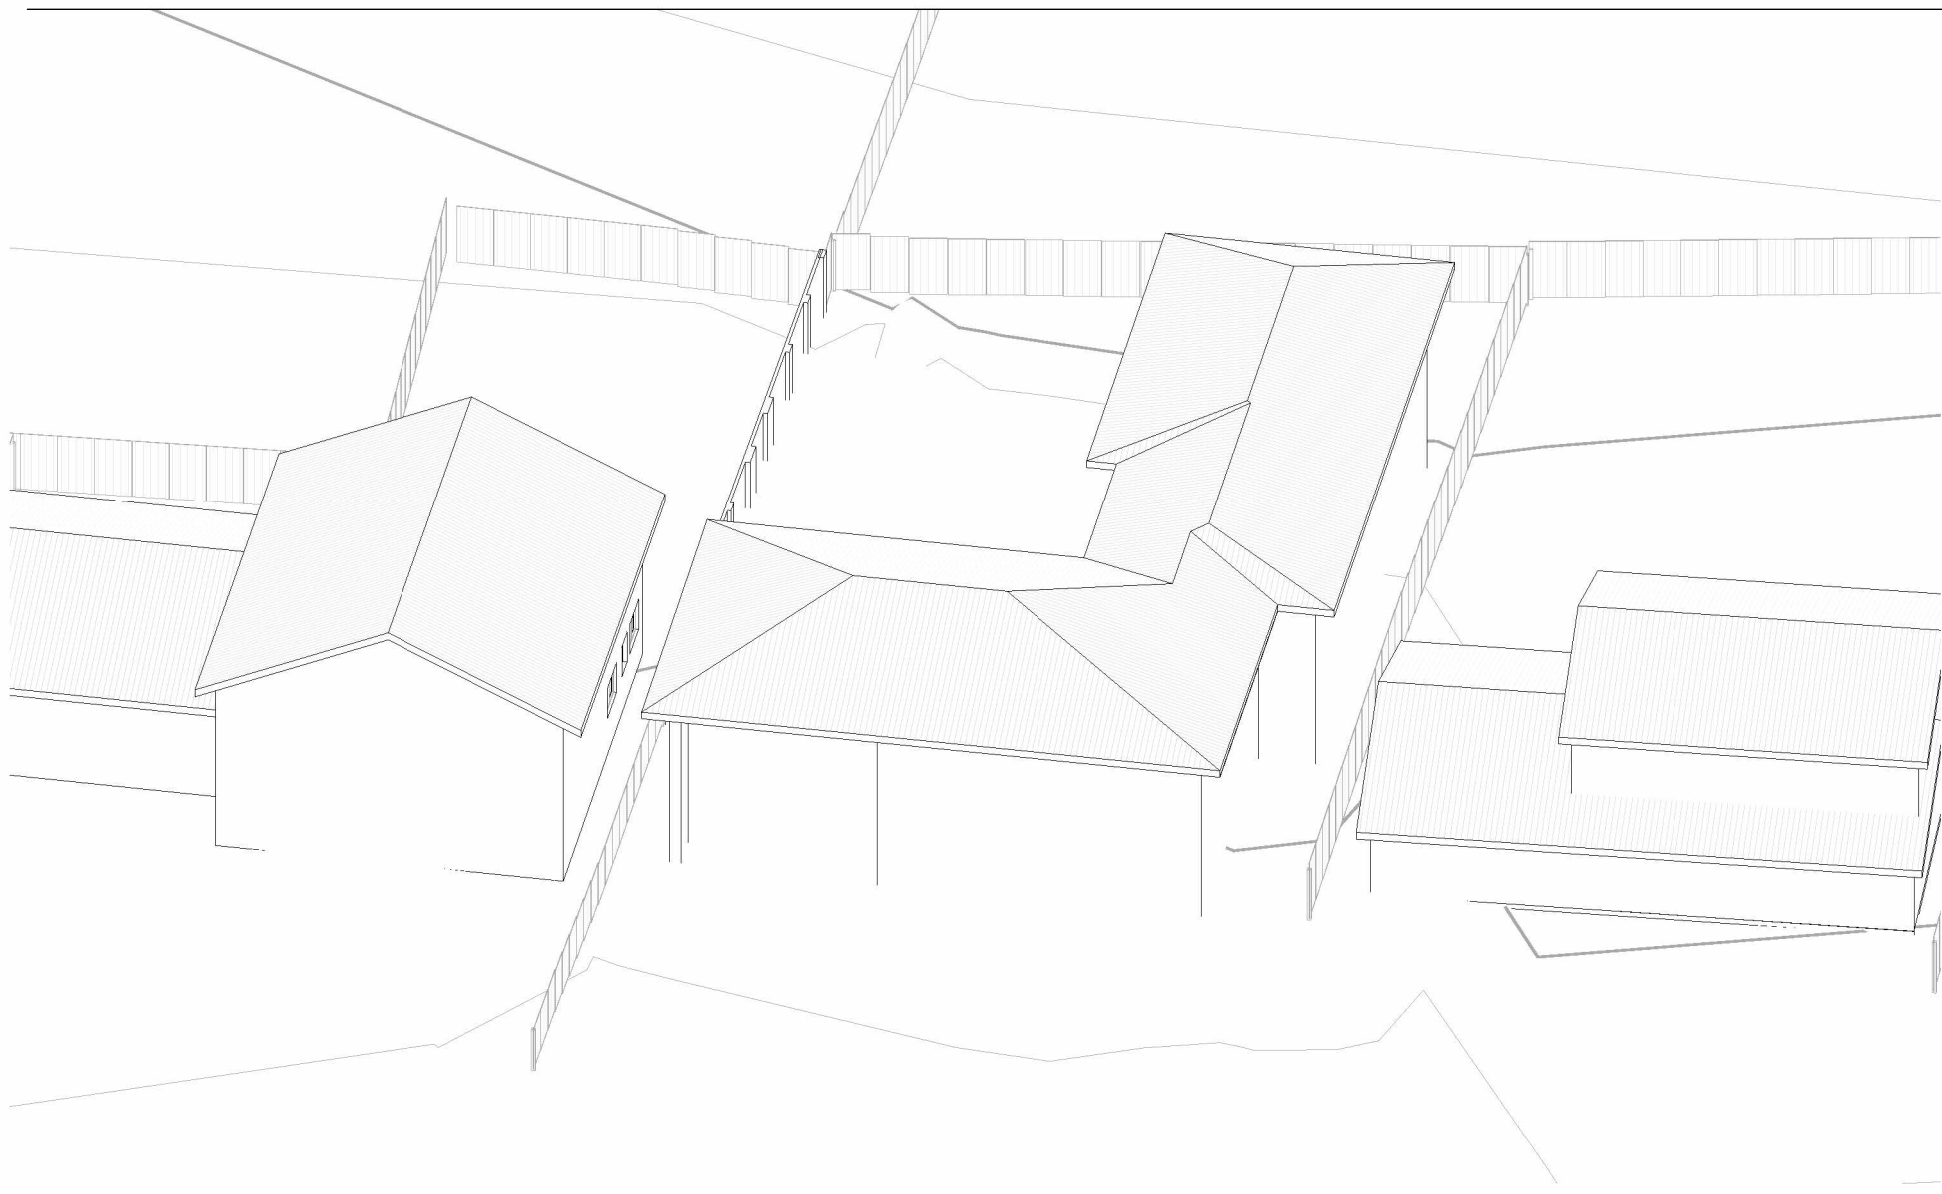


3 VIEW FROM THE SUN - 1PM EXISTING
DA601/ @ A1

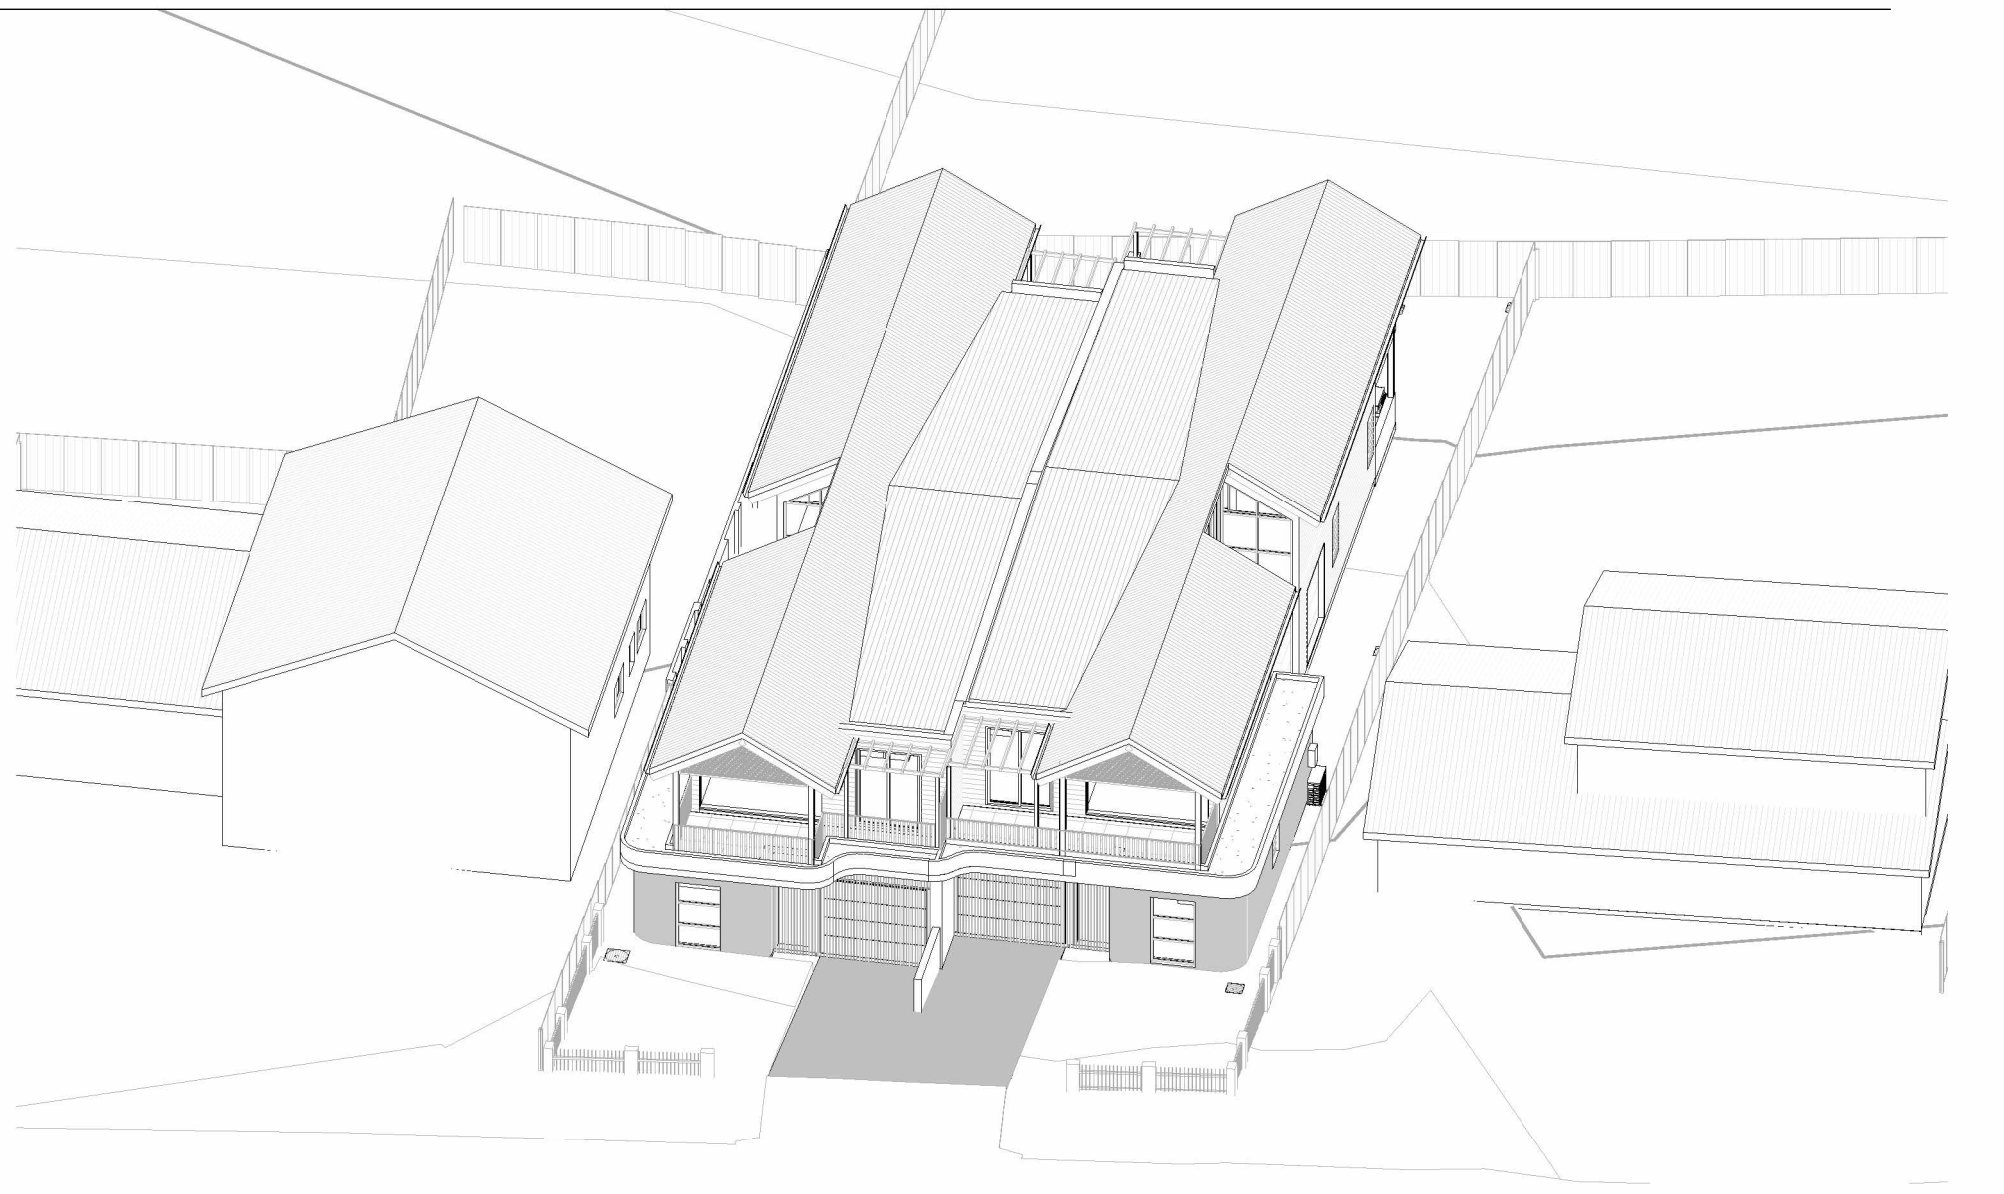


4 VIEW FROM THE SUN - 1PM PROPOSED
DA601/ @ A1

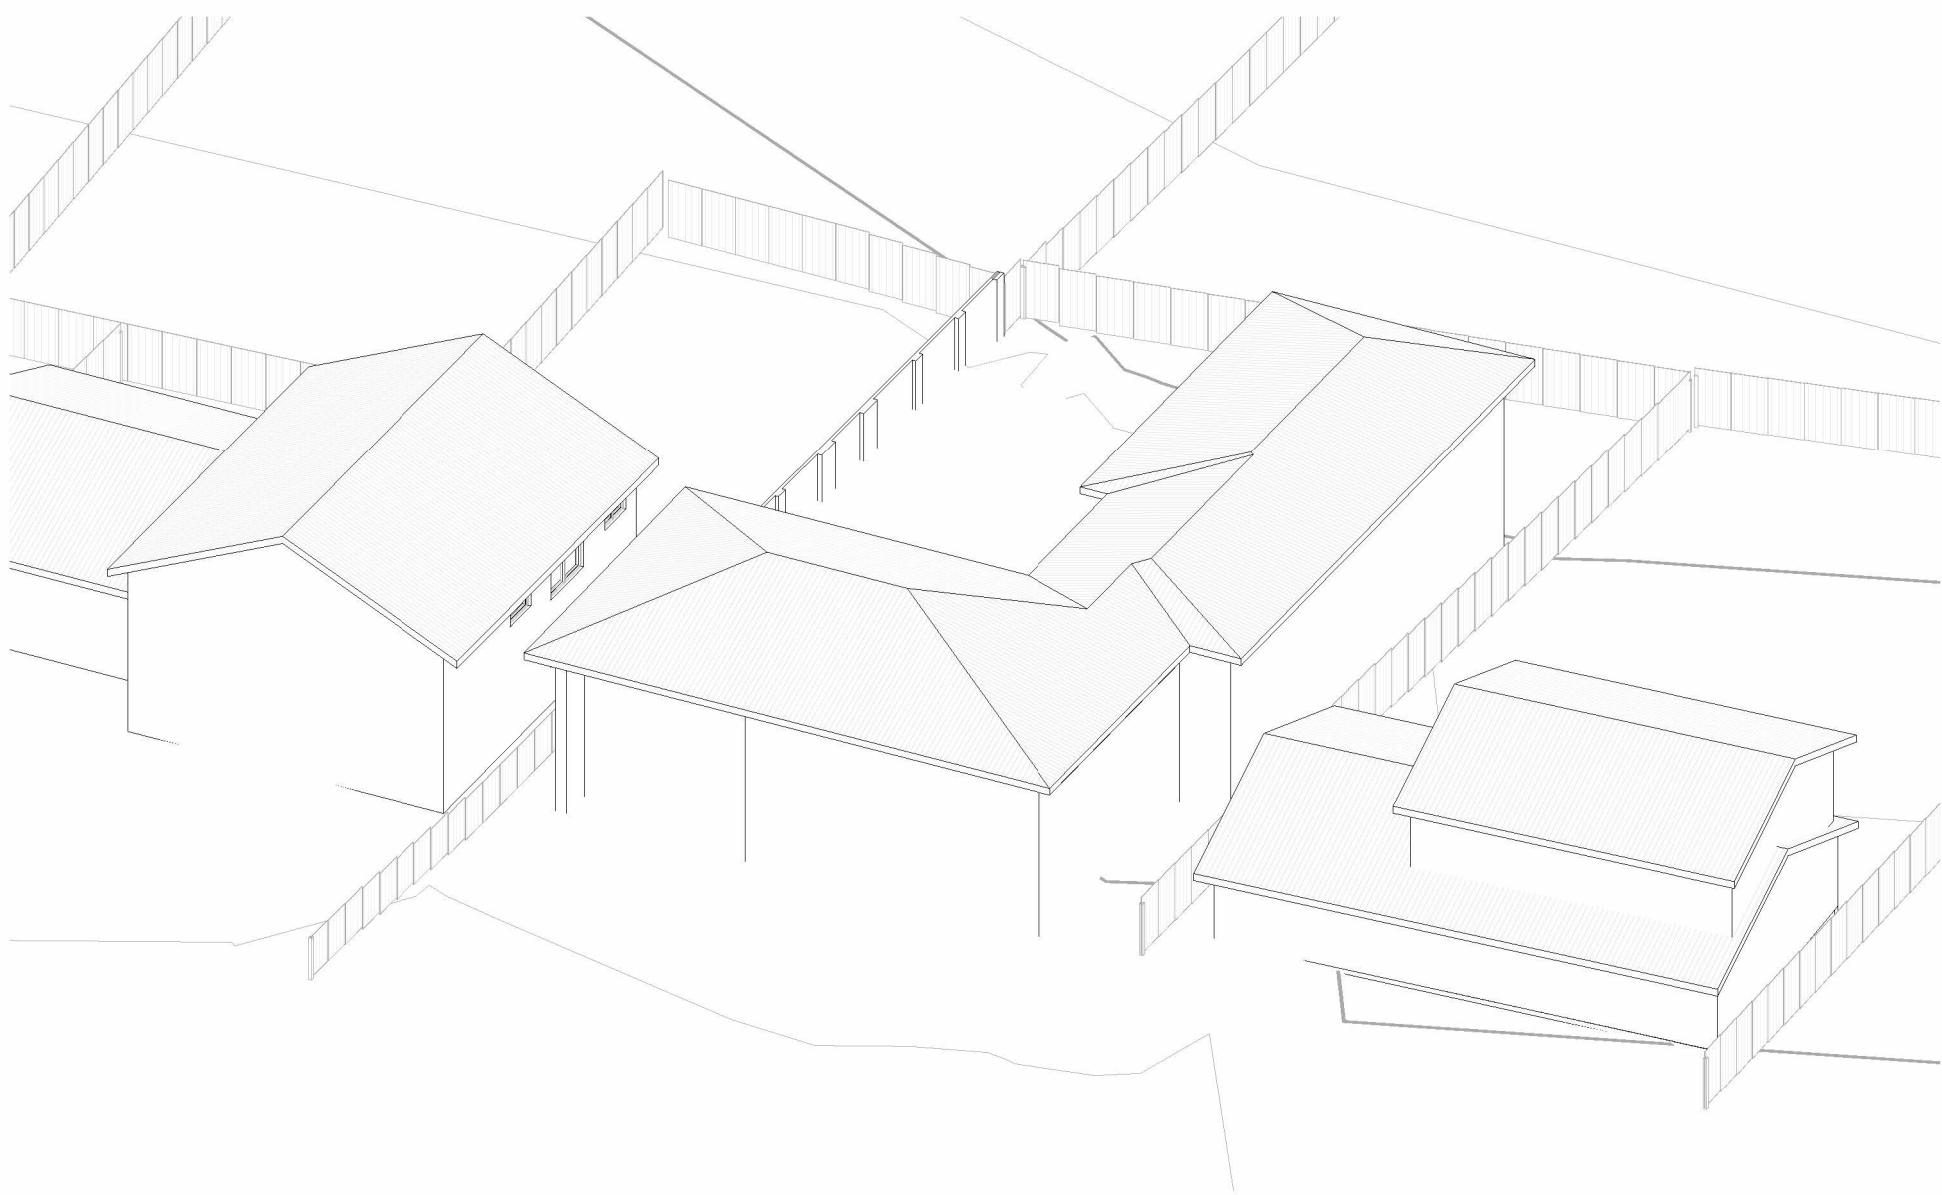


5 VIEW FROM THE SUN - 2PM EXISTING
DA601/ @ A1

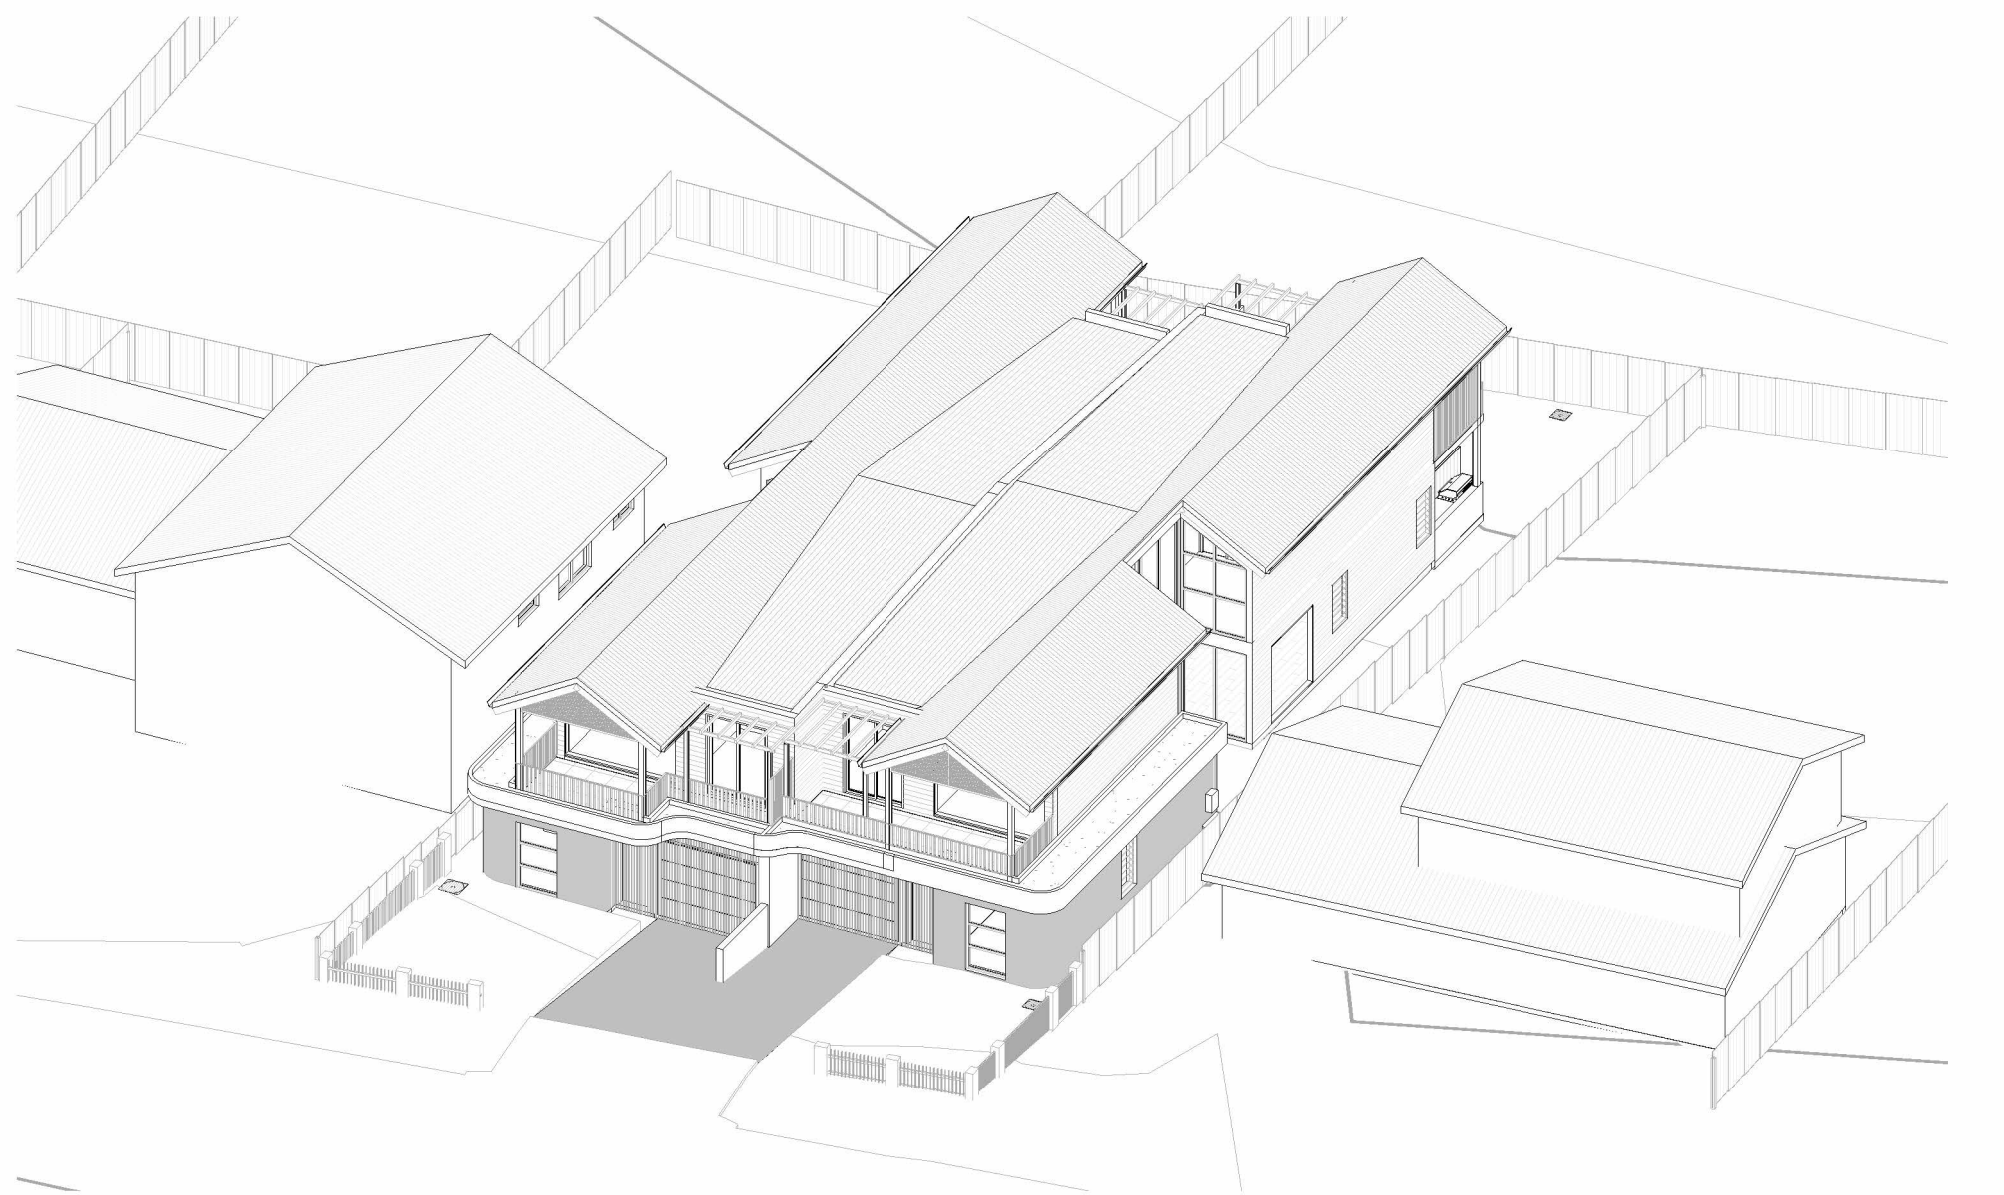

6 VIEW FROM THE SUN - 2PM PROPOSED
DA601/ @ A1

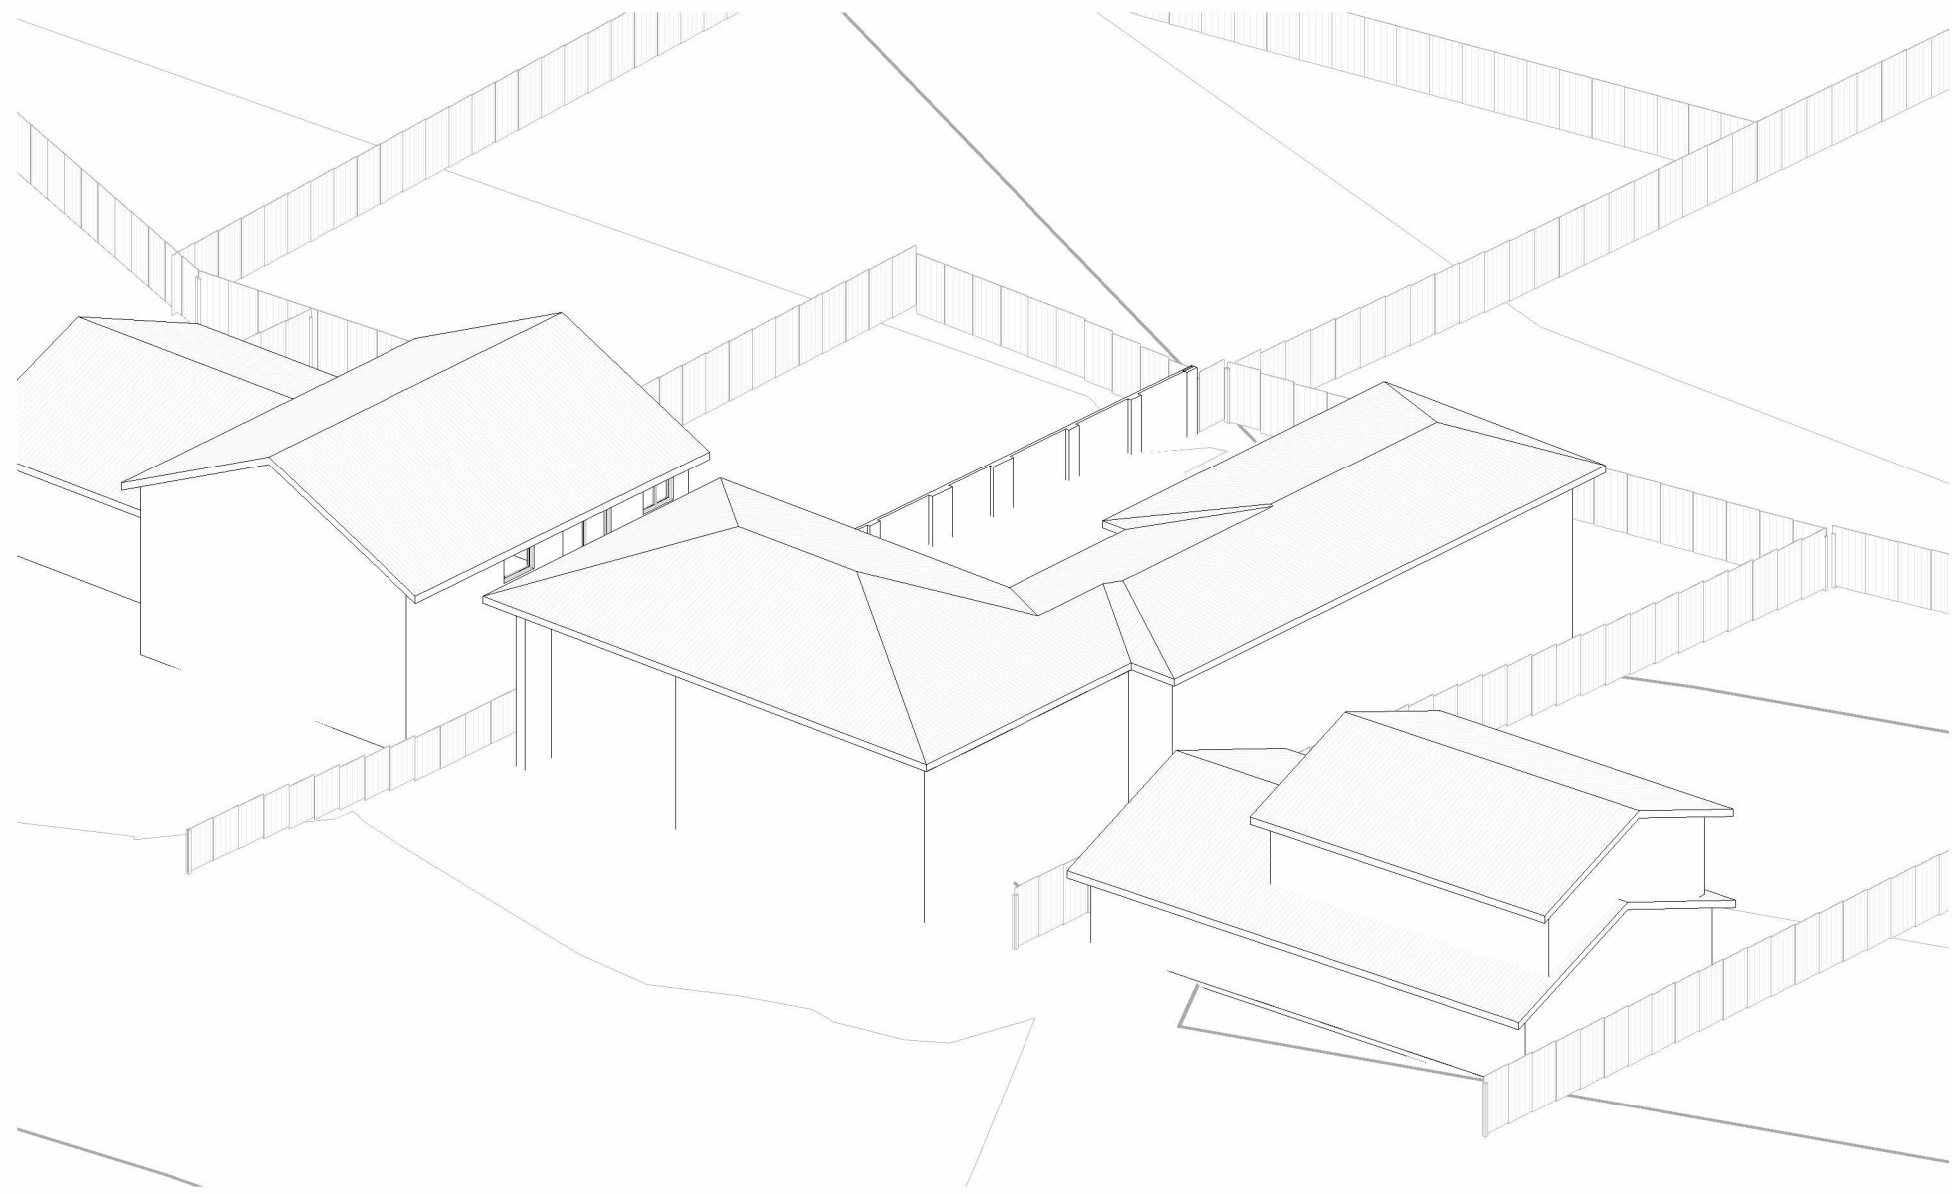

1 VIEW FROM THE SUN - 3PM EXISTING
DA602 / @ A1

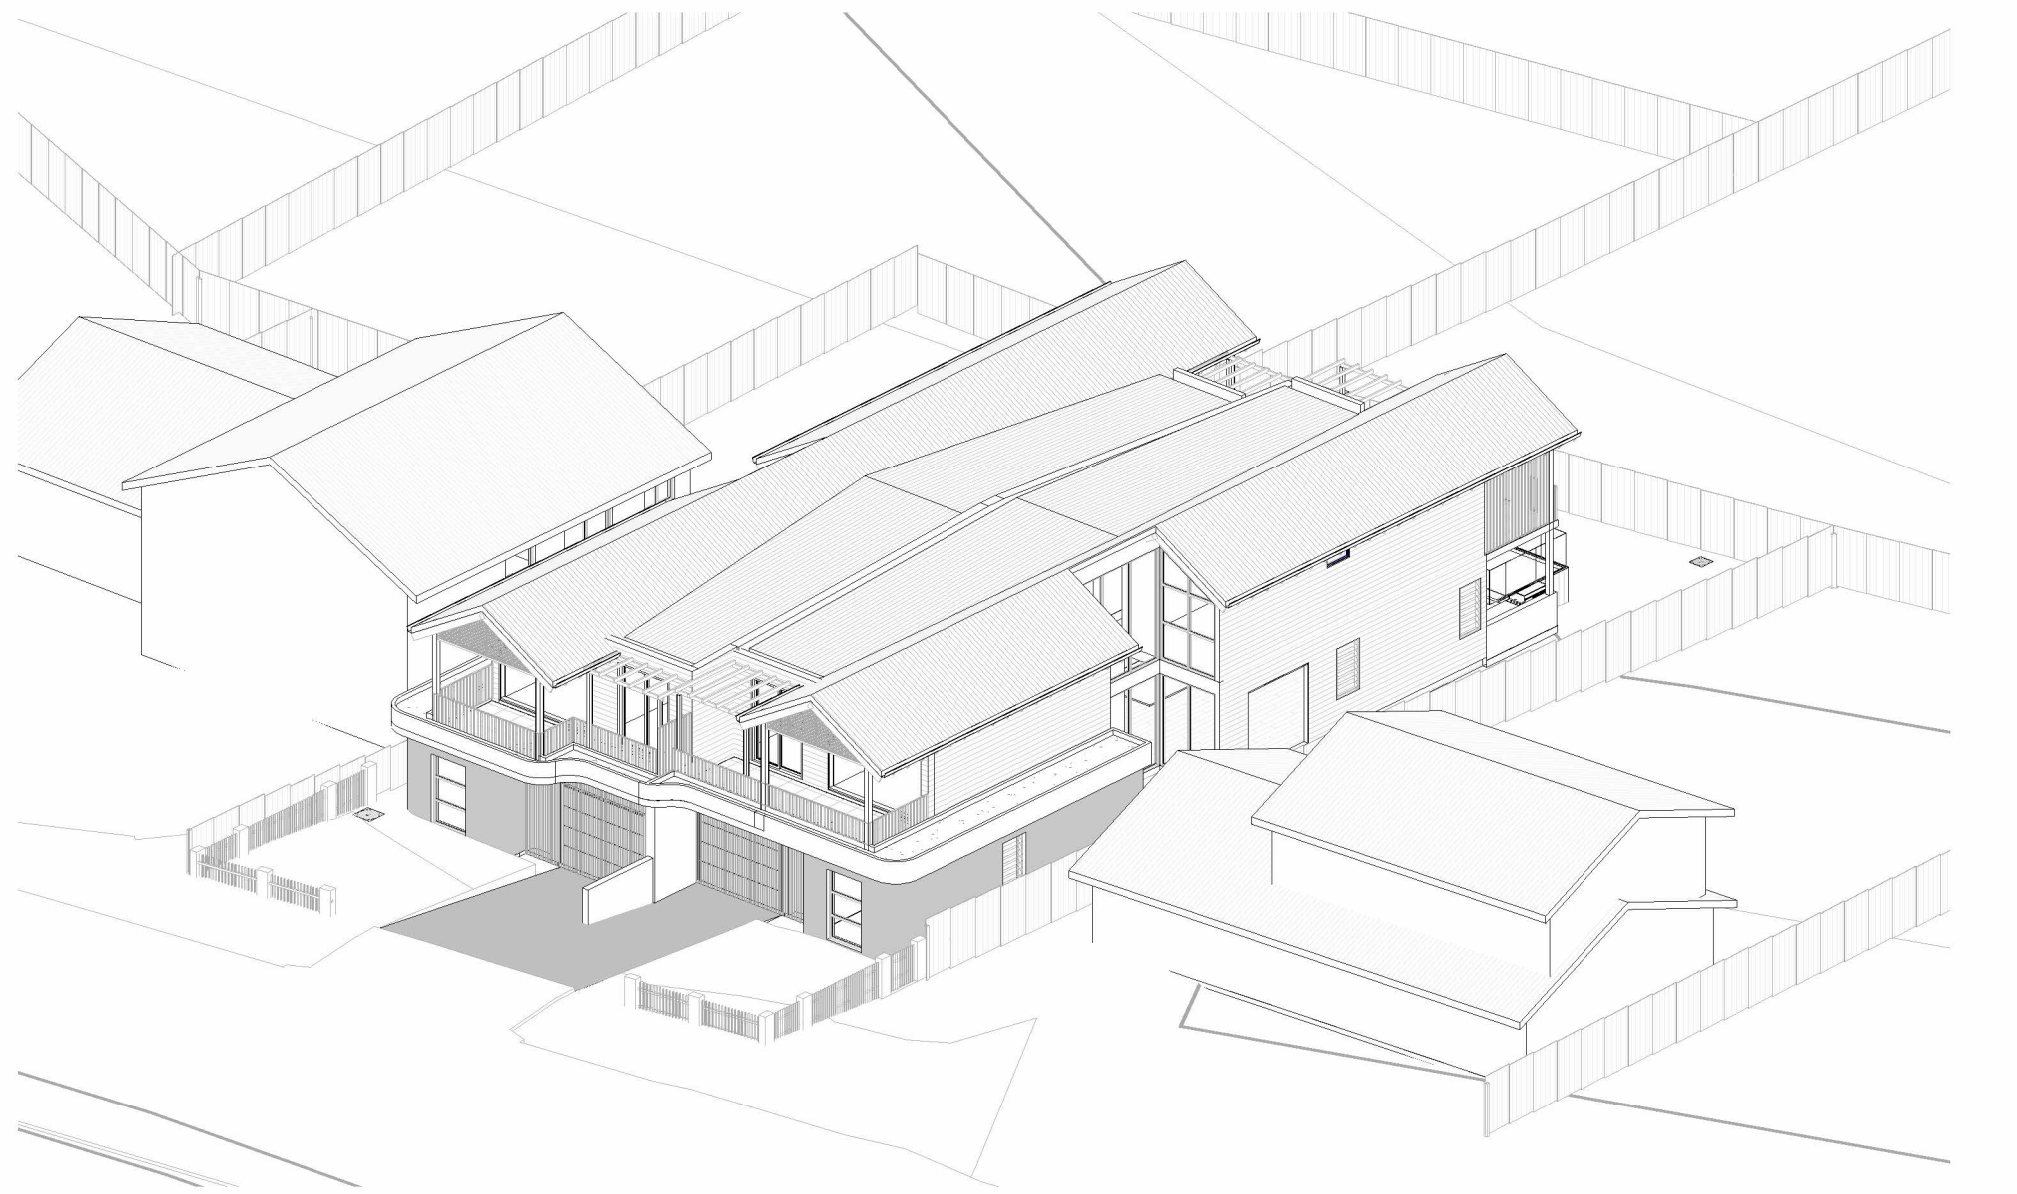

2 VIEW FROM THE SUN - 3PM PROPOSED
DA602 / @ A1