

LOT 204
D.P: 1212459
L.G.A: Northern Beaches


**SITING HAS BEEN COMPLETED
 IN ACCORDANCE WITH
 WARRIEWOOD VALLEY URBAN
 RELEASE**

LOCATION OF FUTURE
 3000L SLIMLINE ABOVE
 GROUND RAINWATER TANK


LOT 205
 VACANT

LOT 203
 VACANT

APPROX. LOCATION OF
 RAINGARDEN
 -15.5m³ STORAGE
 -21.8m² SURFACE AREA
 (REFER TO DETAILS)

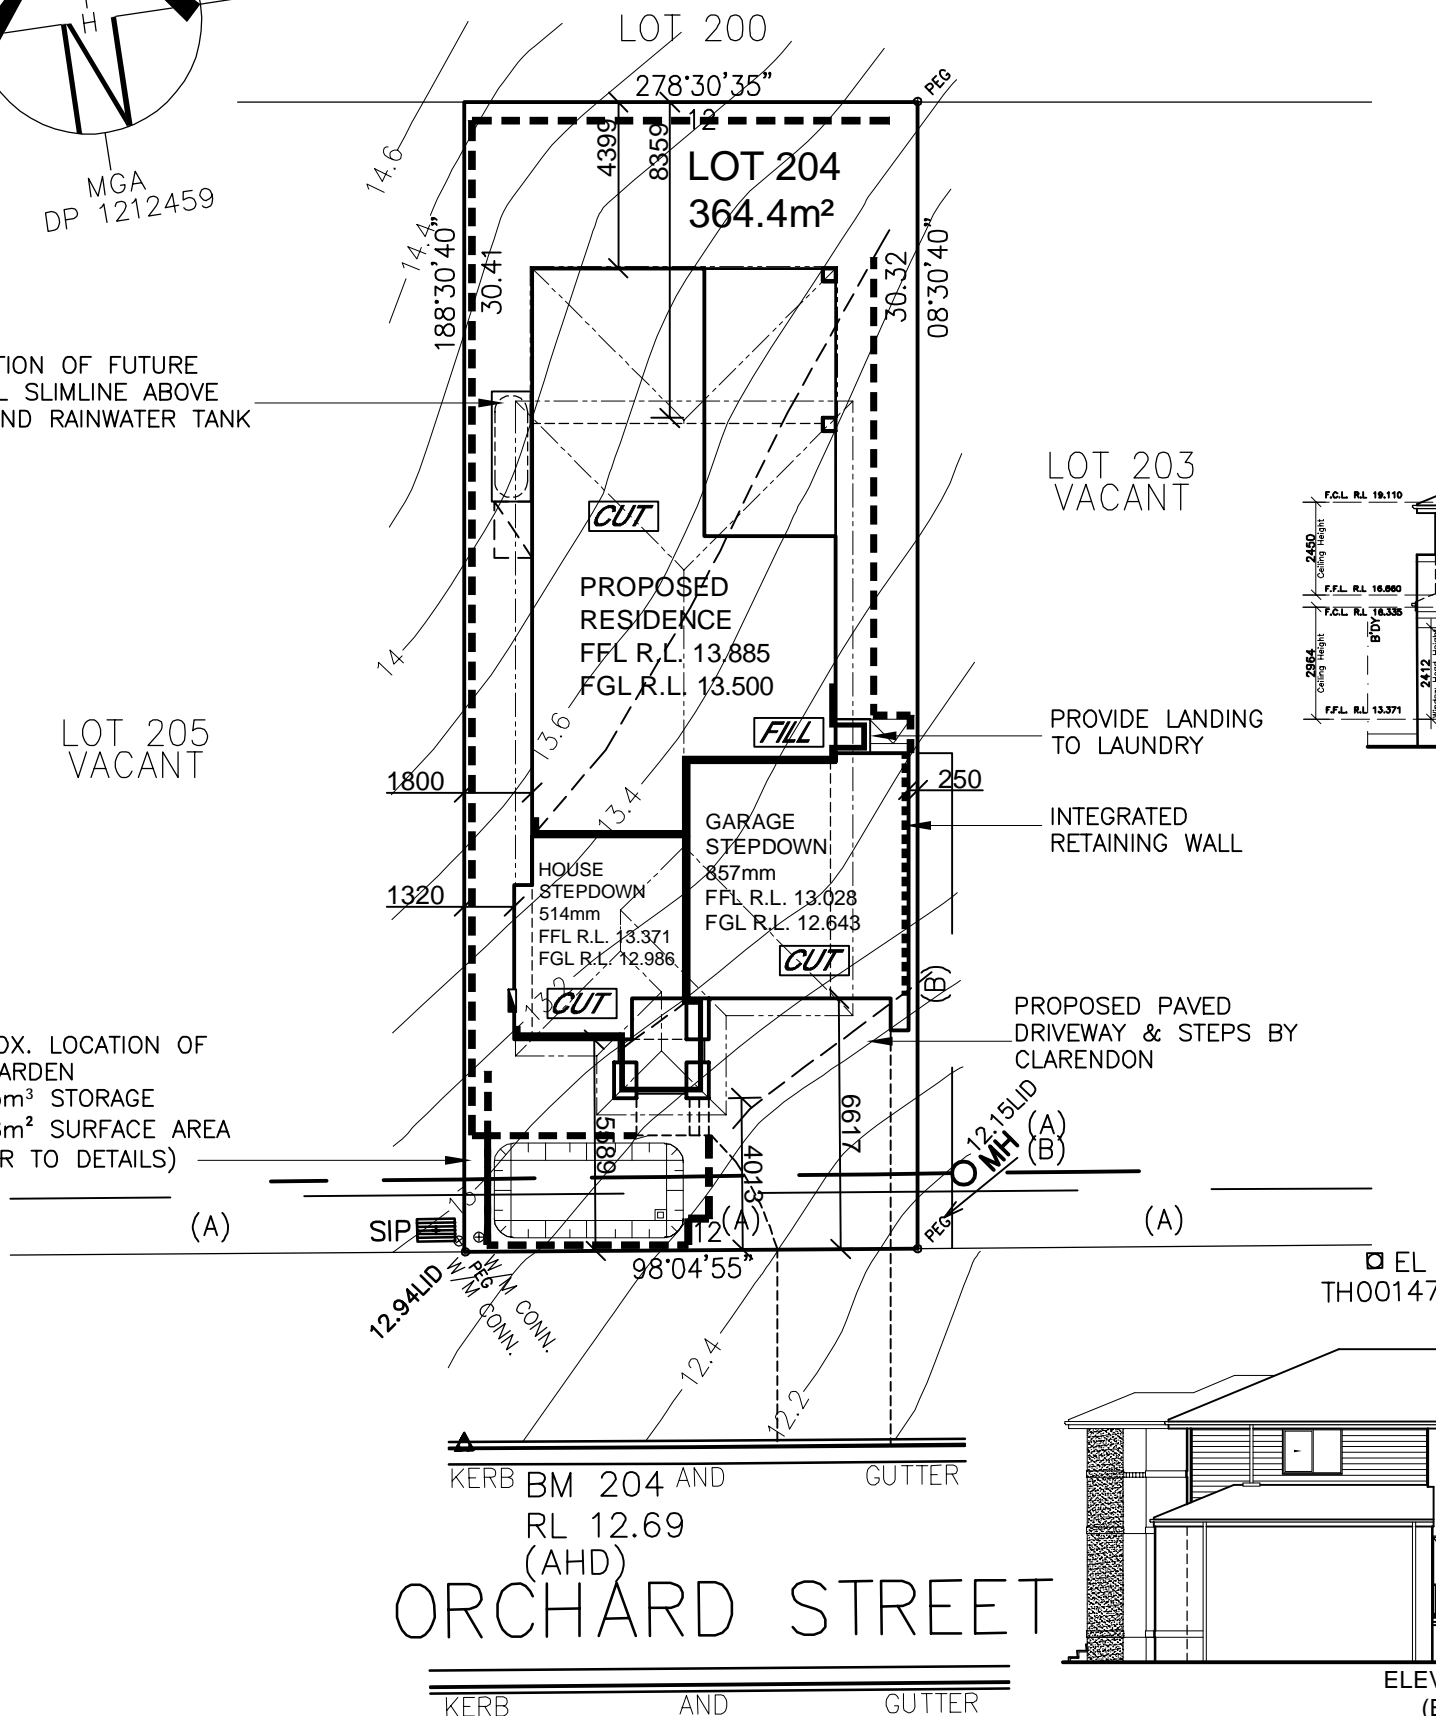


ELEVATION 1
 (NORTH)

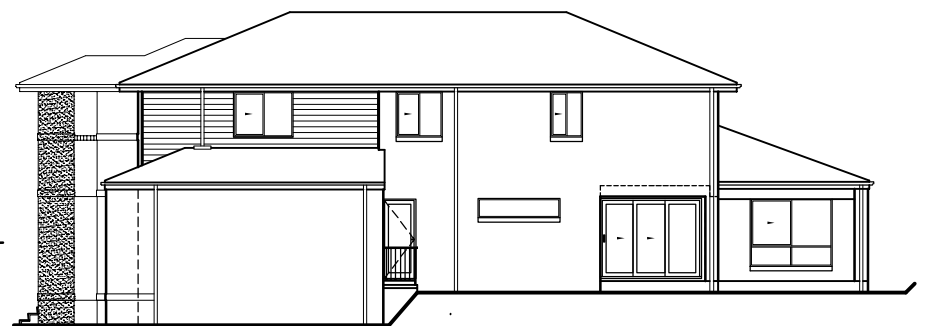

ELEVATION 2
 (EAST)



ELEVATION 3
 (SOUTH)

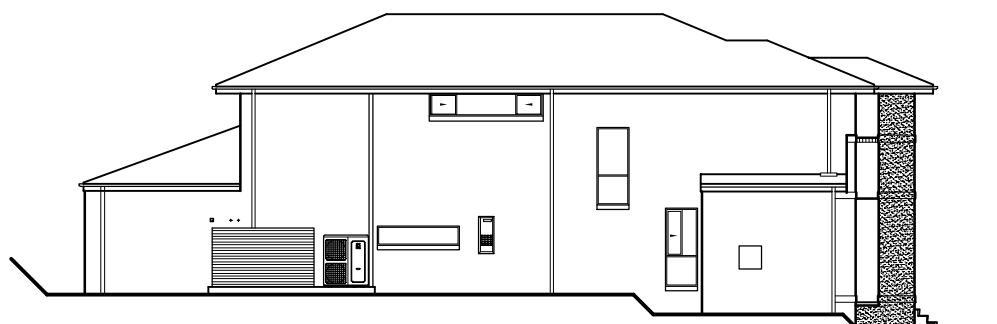

ELEVATION 4
 (EAST)

NEIGHBOUR NOTIFICATION PLAN

CLIENT'S SIGNATURE: _____ DATE: _____

ClarendonHomes

BL No. 2298C
 ABN 18 003 892 706
 Clarendon Homes (NSW) P/L
 21 Solent Circuit, Baulkham Hills NSW 2153
 T: (02) 8854 5000

© ALL RIGHTS RESERVED
 This plan is the property of
 CLARENDON HOMES (NSW) P/L
 Any copying or altering
 of the drawing shall not be
 undertaken without written
 permission from
 CLARENDON HOMES (NSW) P/L
 # DIMENSIONS TO BE READ IN
 METRES UNLESS OTHERWISE
 SPECIFIED

PRODUCT:
PADDINGTON 29 MKII
 Chisholm
 R/H Garage
 Sapphire Specification

CLIENT:
 Mr FAINBAUM
 Mrs MORIKI
 SITE ADDRESS:
 Lot 204, No.8
 ORCHARD STREET
 WARRIEWOOD 2100

CONSTRUCTION DRAWINGS

DRAWN: PG.	DATE: 26.09.16	Rev: L
RATIO @ A3: 1:200	CHECKED: M.P	
SHEET: 24	JOB No: 29911591	NSW