



number	title	scale
--------	-------	-------

21 Ruskin Rowe, Avalon NSW

Proposed New Carport


Glased Landscape Link

stephen lesiuk


tel: 0414 468 186

email stephenlesiuk@mac.com



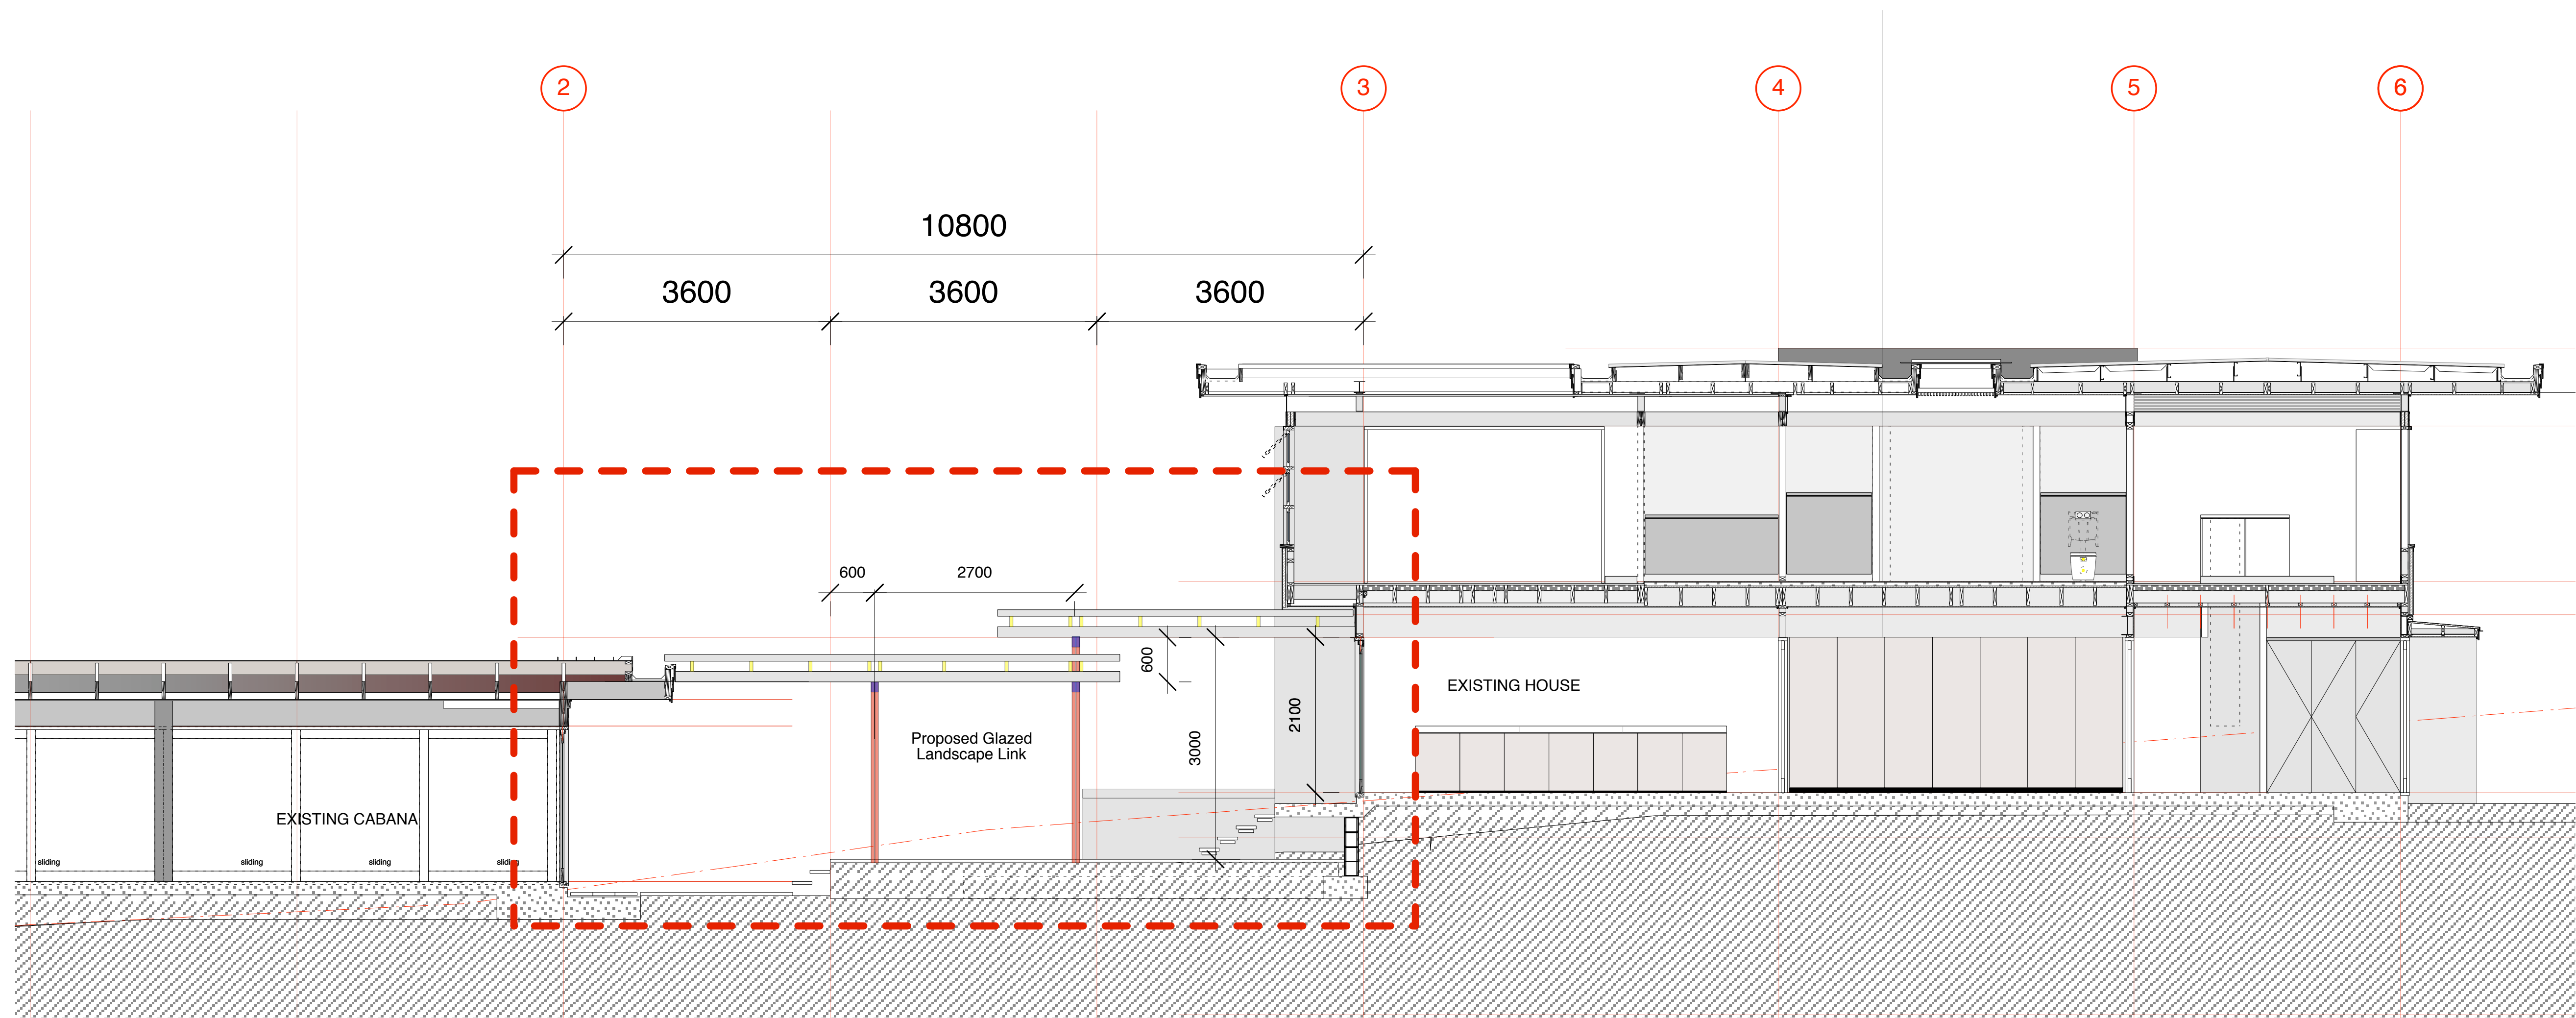

notes
.

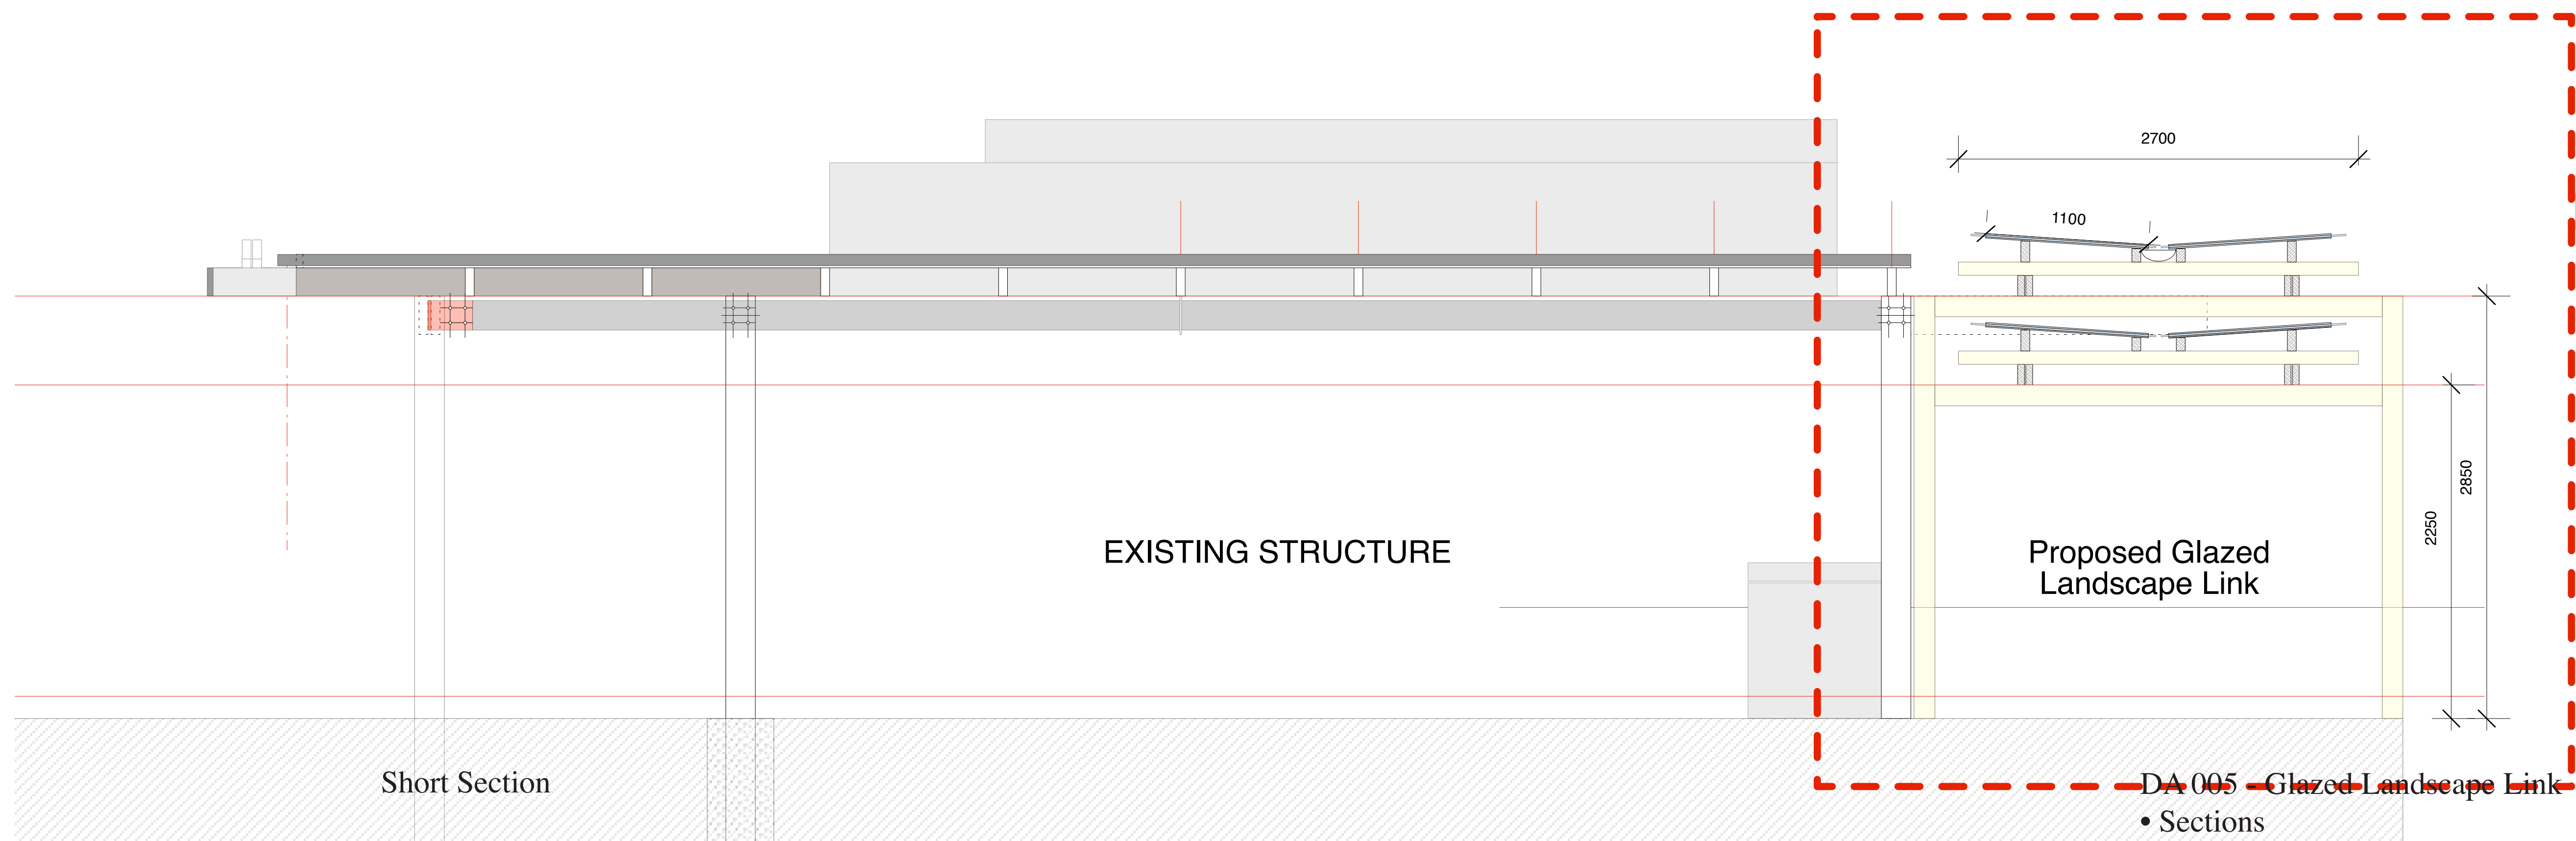

drawing
number title scale

landscapes for living

21 Ruskin Rowe, Avalon NSW
Proposed New Carport
+
Glased Landscape Link

Short Section

DA 005 - Glazed Landscape Link
• Sections

stephen lesiuk
tel: 0414 468 186
email stephenlesiuk@mac.com

