



NOTES:
 BOUNDARY DIMENSIONS SHOWN HEREIN
 HAVE BEEN DETERMINED BY FIELD SURVEY.
 SERVICES SHOWN HEREIN HAVE BEEN
 LOCATED BY FIELD SURVEY.
 PRIOR TO ANY DEMOLITION, CONSTRUCTION
 OR EXCAVATION A THOROUGH
 SEARCH OF ALL SERVICE AUTHORITIES
 SHOULD BE MADE TO DETERMINE THE
 POSSIBLE LOCATION OF FUNDER UNDER-
 GROUND SERVICES.
 DIMENSIONS SHOWN HEREIN ARE INDICATIVE
 ONLY AND ARE INTENDED FOR MAPPING
 AT A SCALE OF 1:100 OR SMALLER.
 PRECEDENCE SHOULD BE GIVEN TO SPOT
 HEIGHTS AS SHOWN.

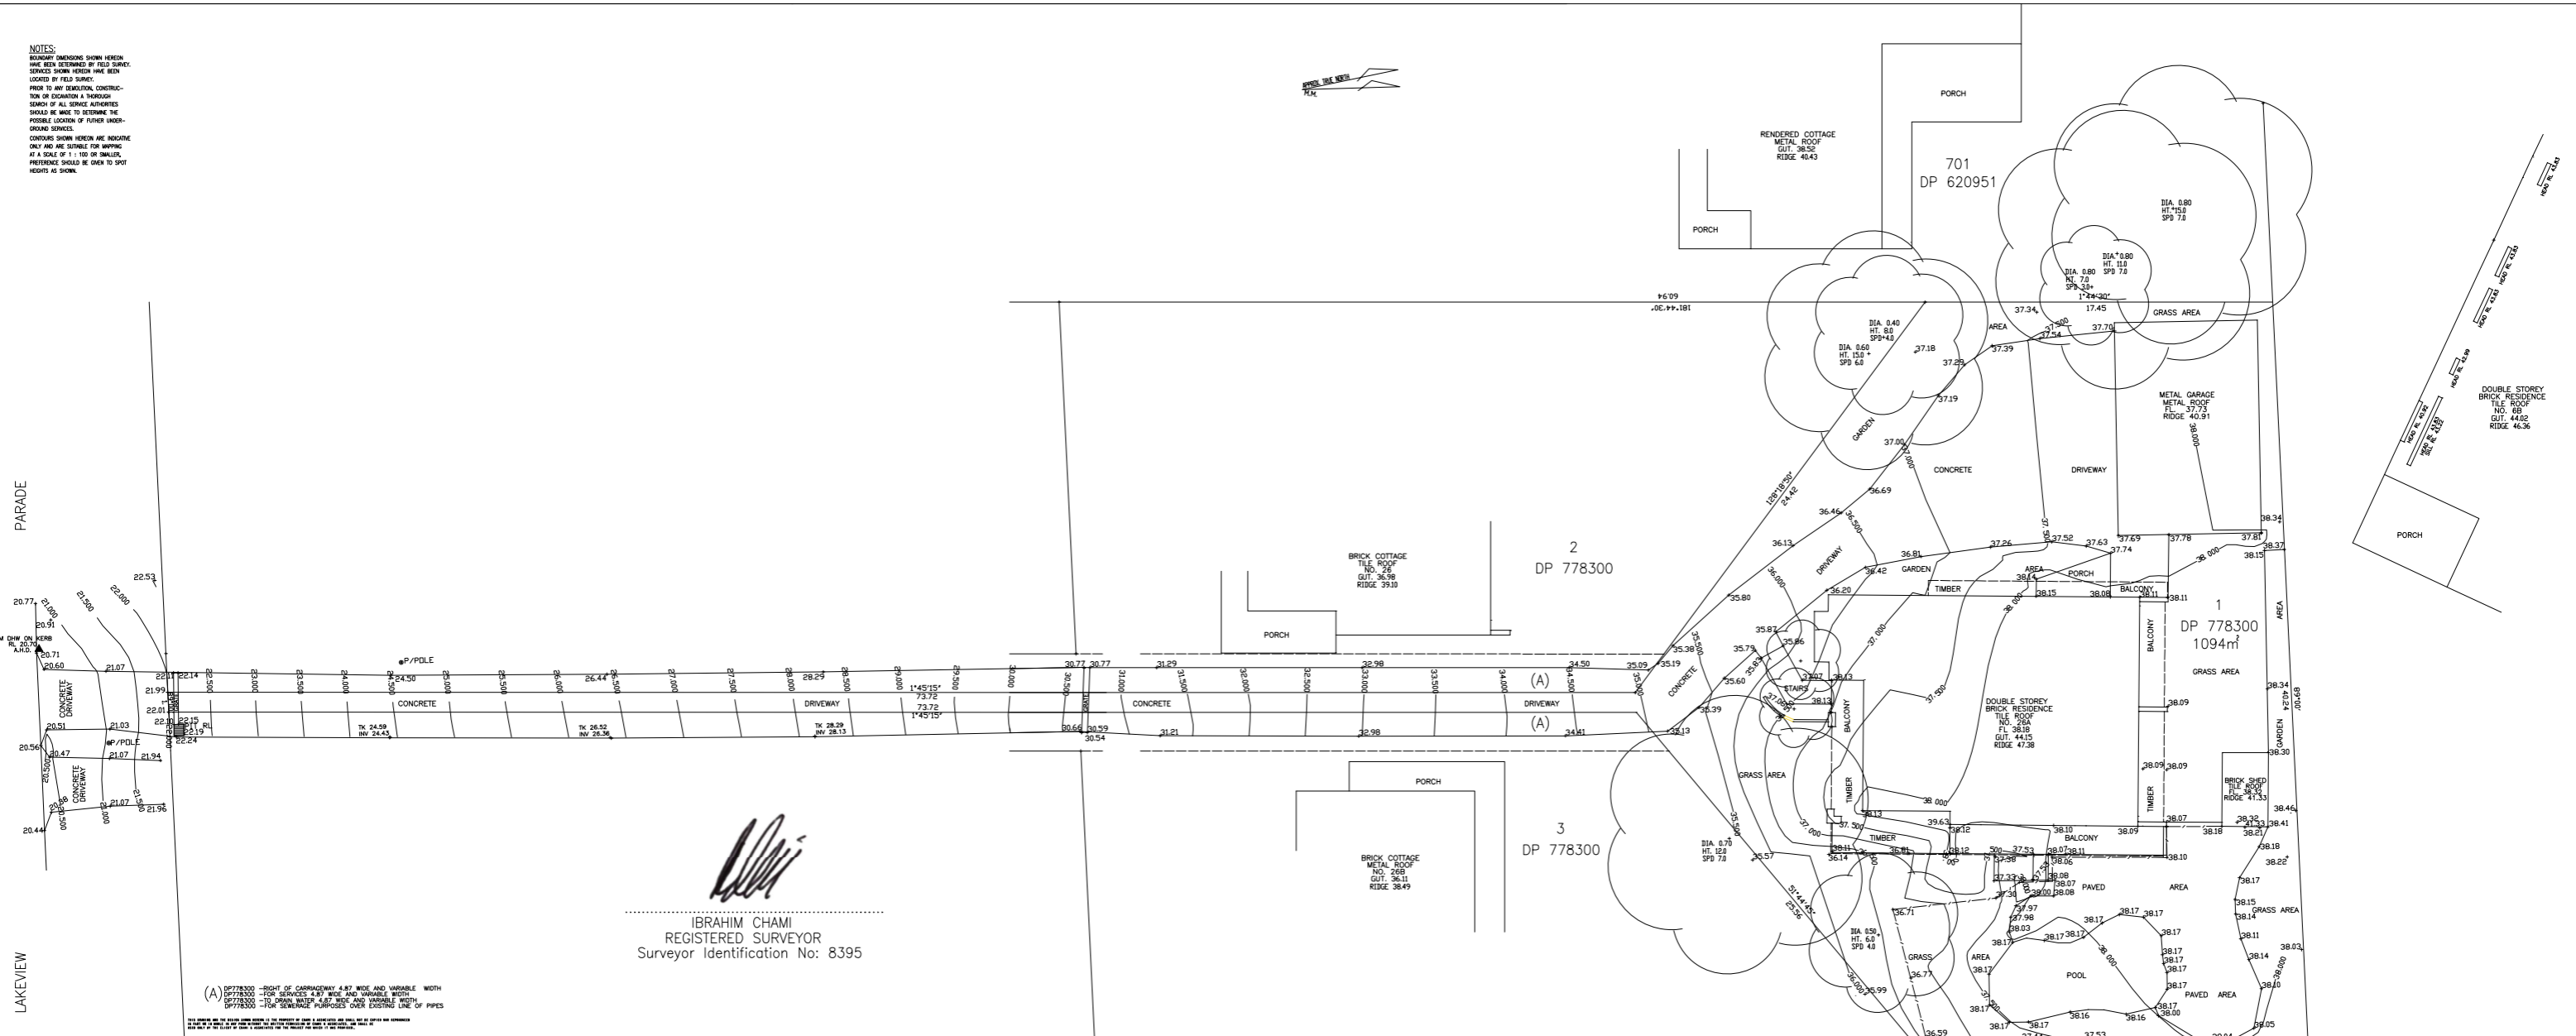


 IBRAHIM CHAMI
 REGISTERED SURVEYOR
 Surveyor Identification No: 8395

(A) DP778300 - RIGHT OF CARRIAGEWAY 4.87 M AND VARIABLE WIDTH
 DP778300 - FOR SERVICES 4.87 M AND VARIABLE WIDTH
 DP778300 - FOR SERVICES 4.87 M AND VARIABLE WIDTH
 DP778300 - FOR SERVICES 4.87 M AND VARIABLE WIDTH
 DP778300 - FOR SERVICES 4.87 M AND VARIABLE WIDTH

Rev	DATE	REVISIONS	Dwn	CHK

DESIGNED: I.C.	A1	DATUM: A.H.D.
CHECKED: I.C.		
RECOMMENDED: PROJ. MAN.	APPROVED: PROJ. DIR.	
SCALE 1:100		

CHAMI & ASSOCIATES
 IBRAHIM CHAMI
 BE (Surveying & BS)
 Registered Surveyor
 P.O. BOX 2311 015
 FAX: 021 8644 7484
 PO BOX 699 Chester Hill NSW 2162
 Email: I.Chami@chami.com.au

GORDON KEITH FLINT & TRICIA ELIZABETH ANNASTASIA LAURIE
 DETAIL SURVEY
 LOT 1 DP 778300
 26A LAKEVIEW PARADE
 WARRIEWOOD

DATE: 16-04-2024
 DRAWING No: 4341CD