
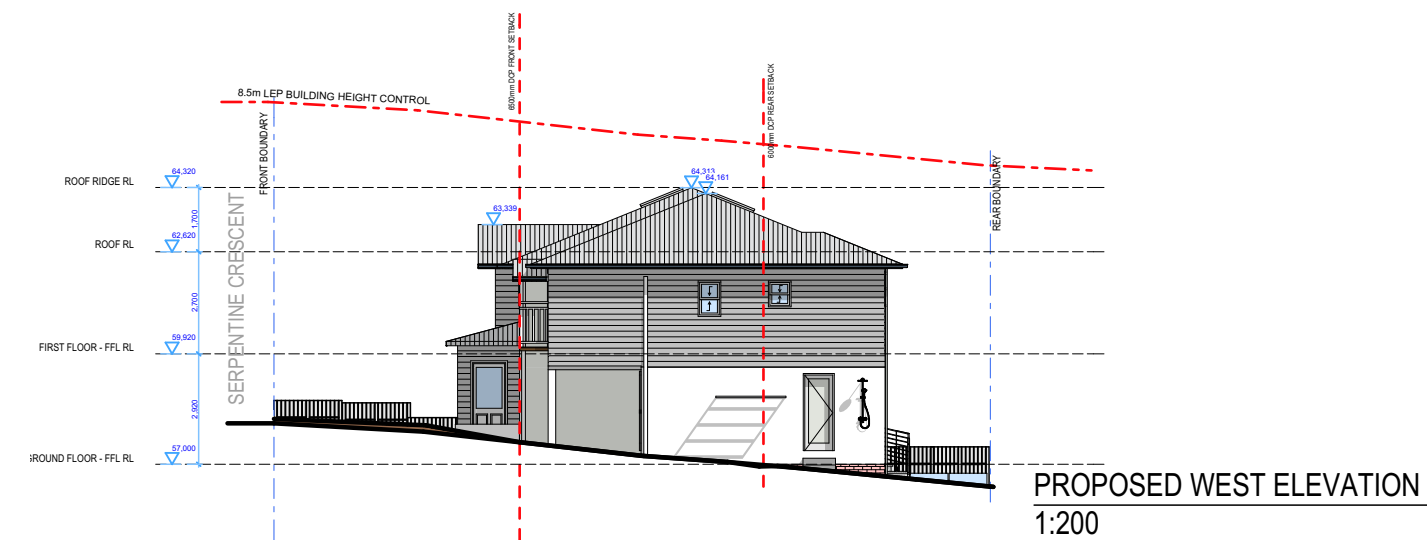
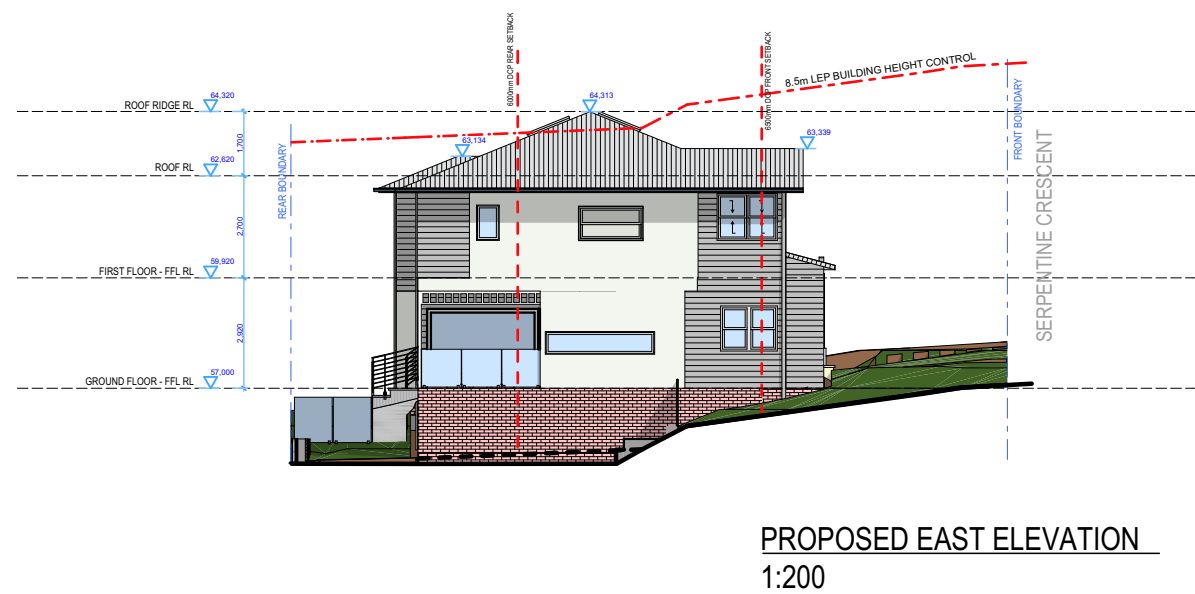
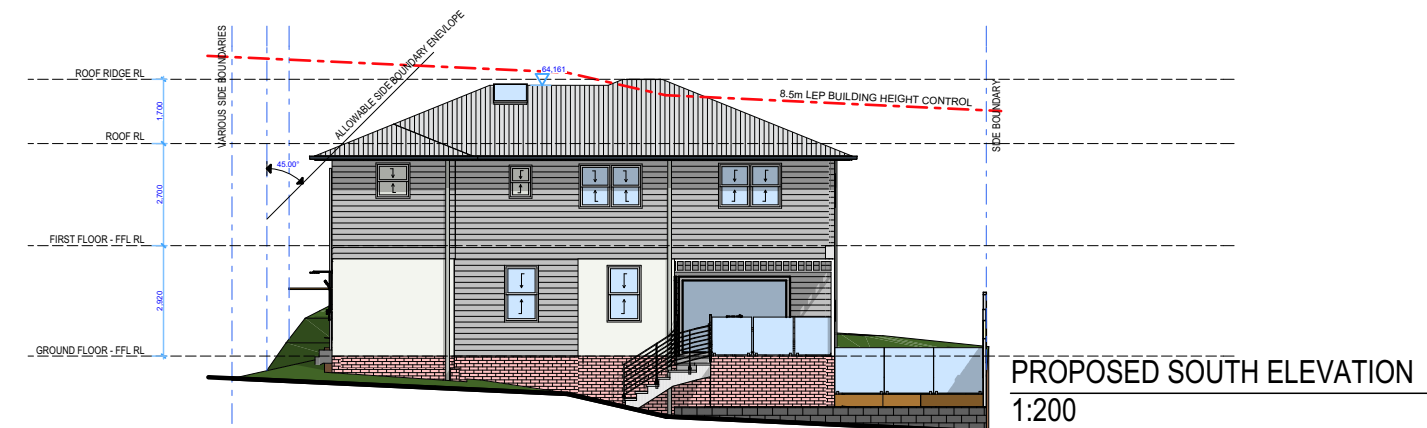
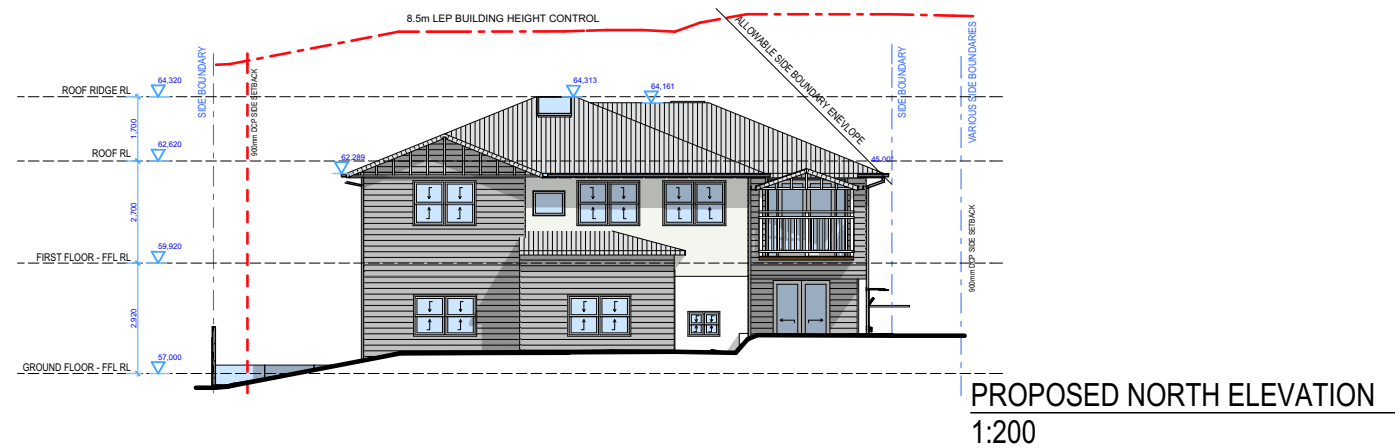


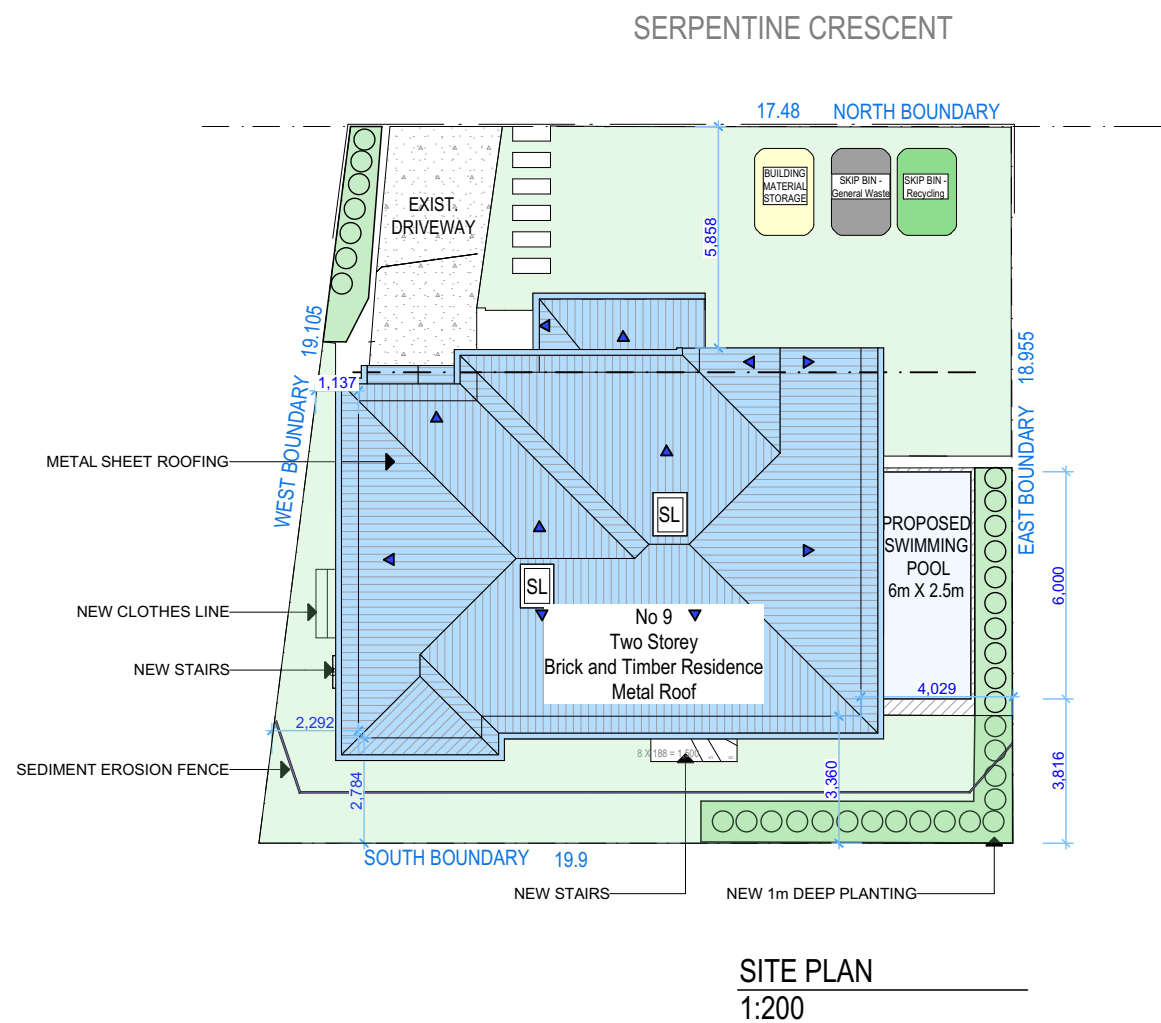

PROPOSED ALTERATIONS AND ADDITIONS WITH A SECONDARY DWELLING
AND SWIMMING POOL: BROCK RESIDENCE
LOT 102, DP 873950 : 9 SERPENTINE CRESCENT NORTH BALGOWLAH