





 northern beaches council
THIS PLAN IS TO BE READ IN CONJUNCTION WITH THE CONDITIONS OF DEVELOPMENT CONSENT
 DA2019/0808

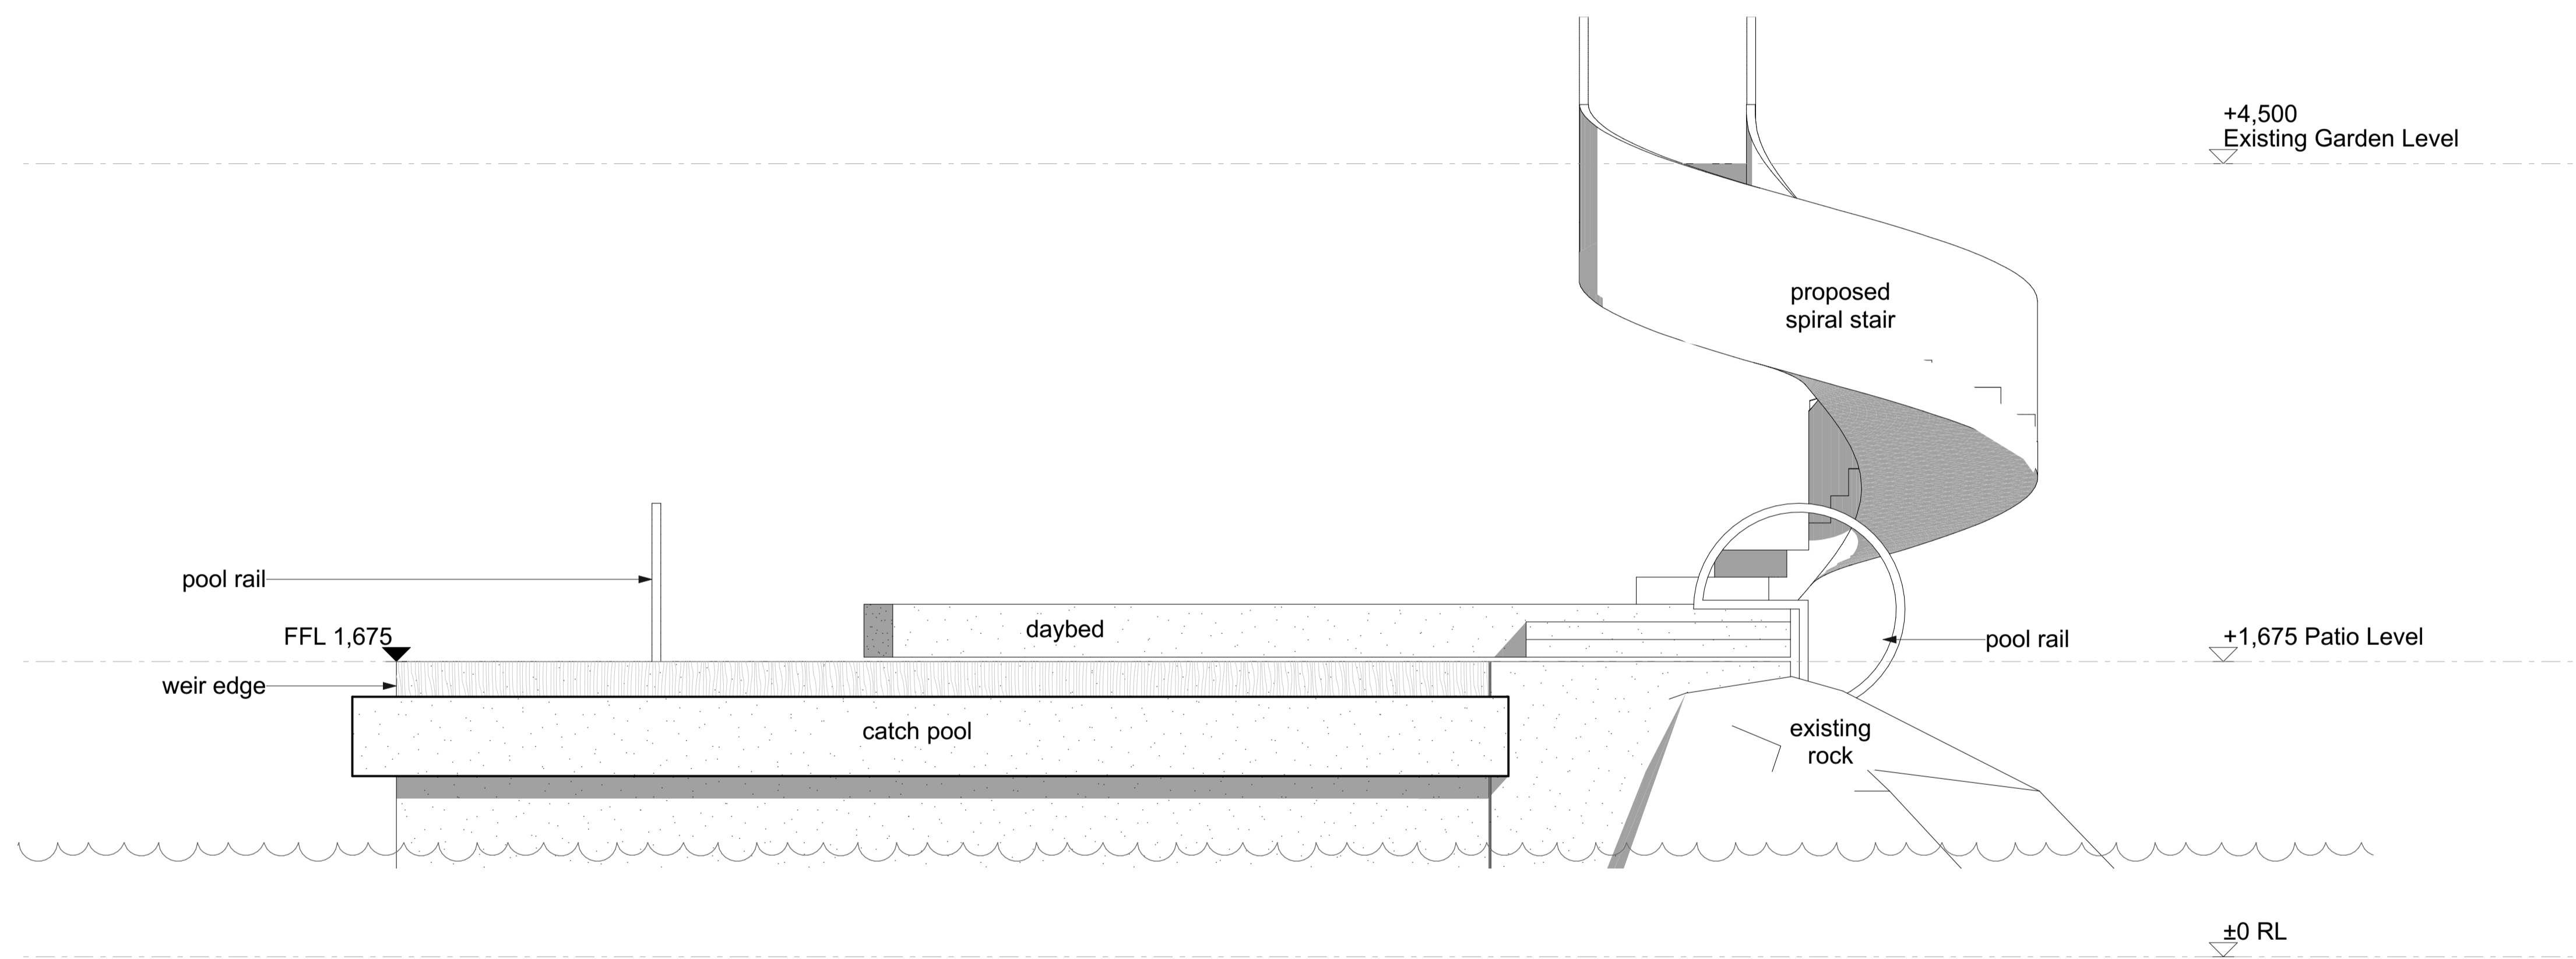

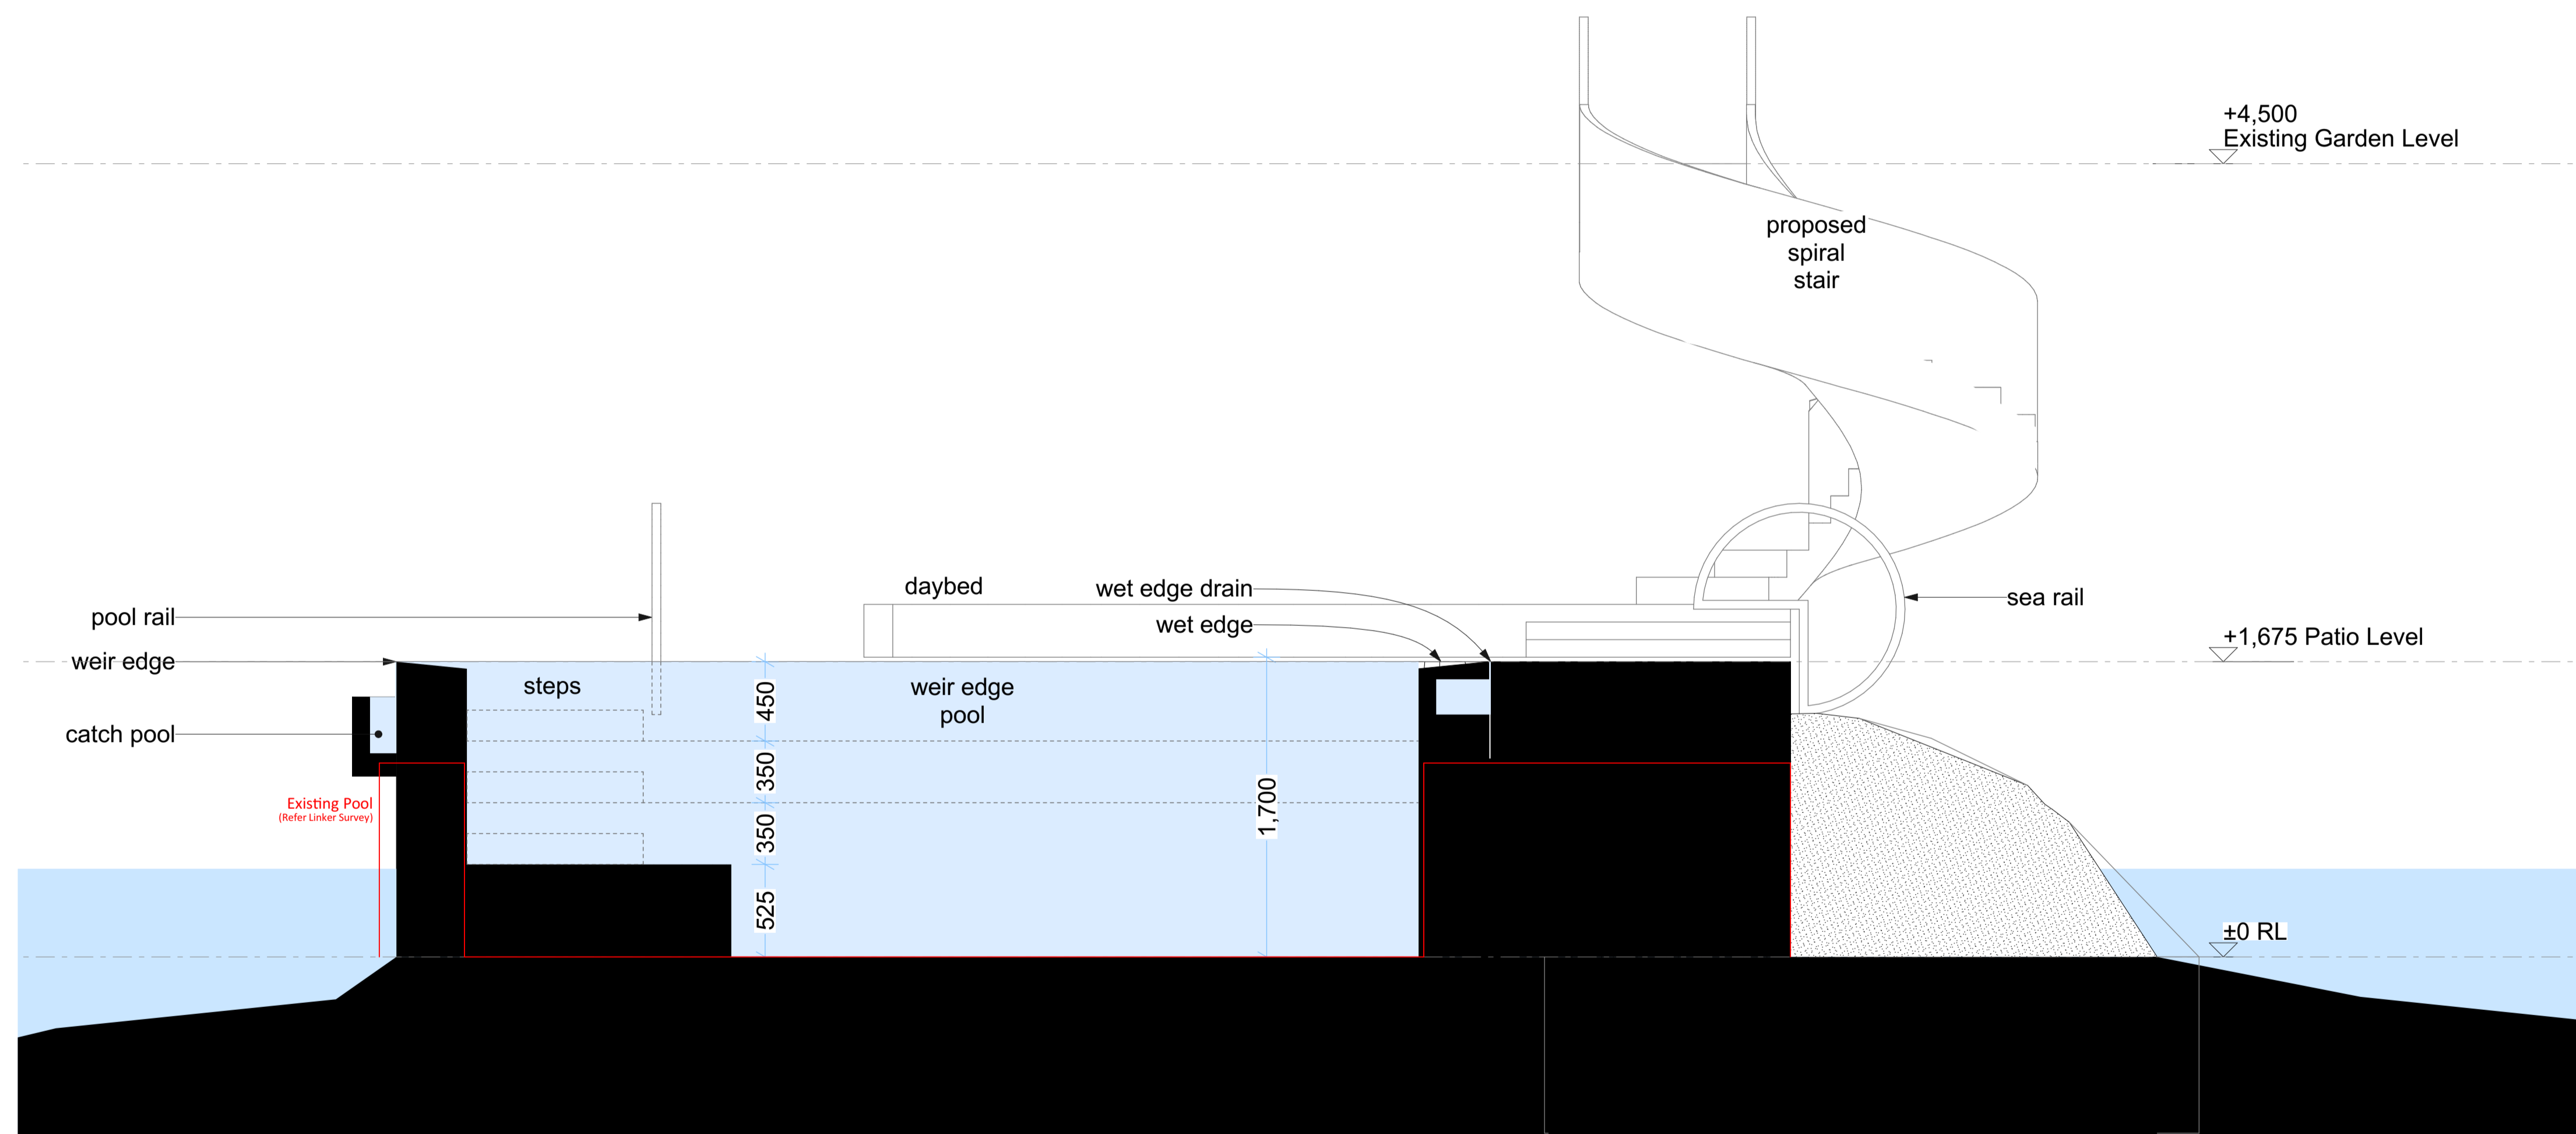

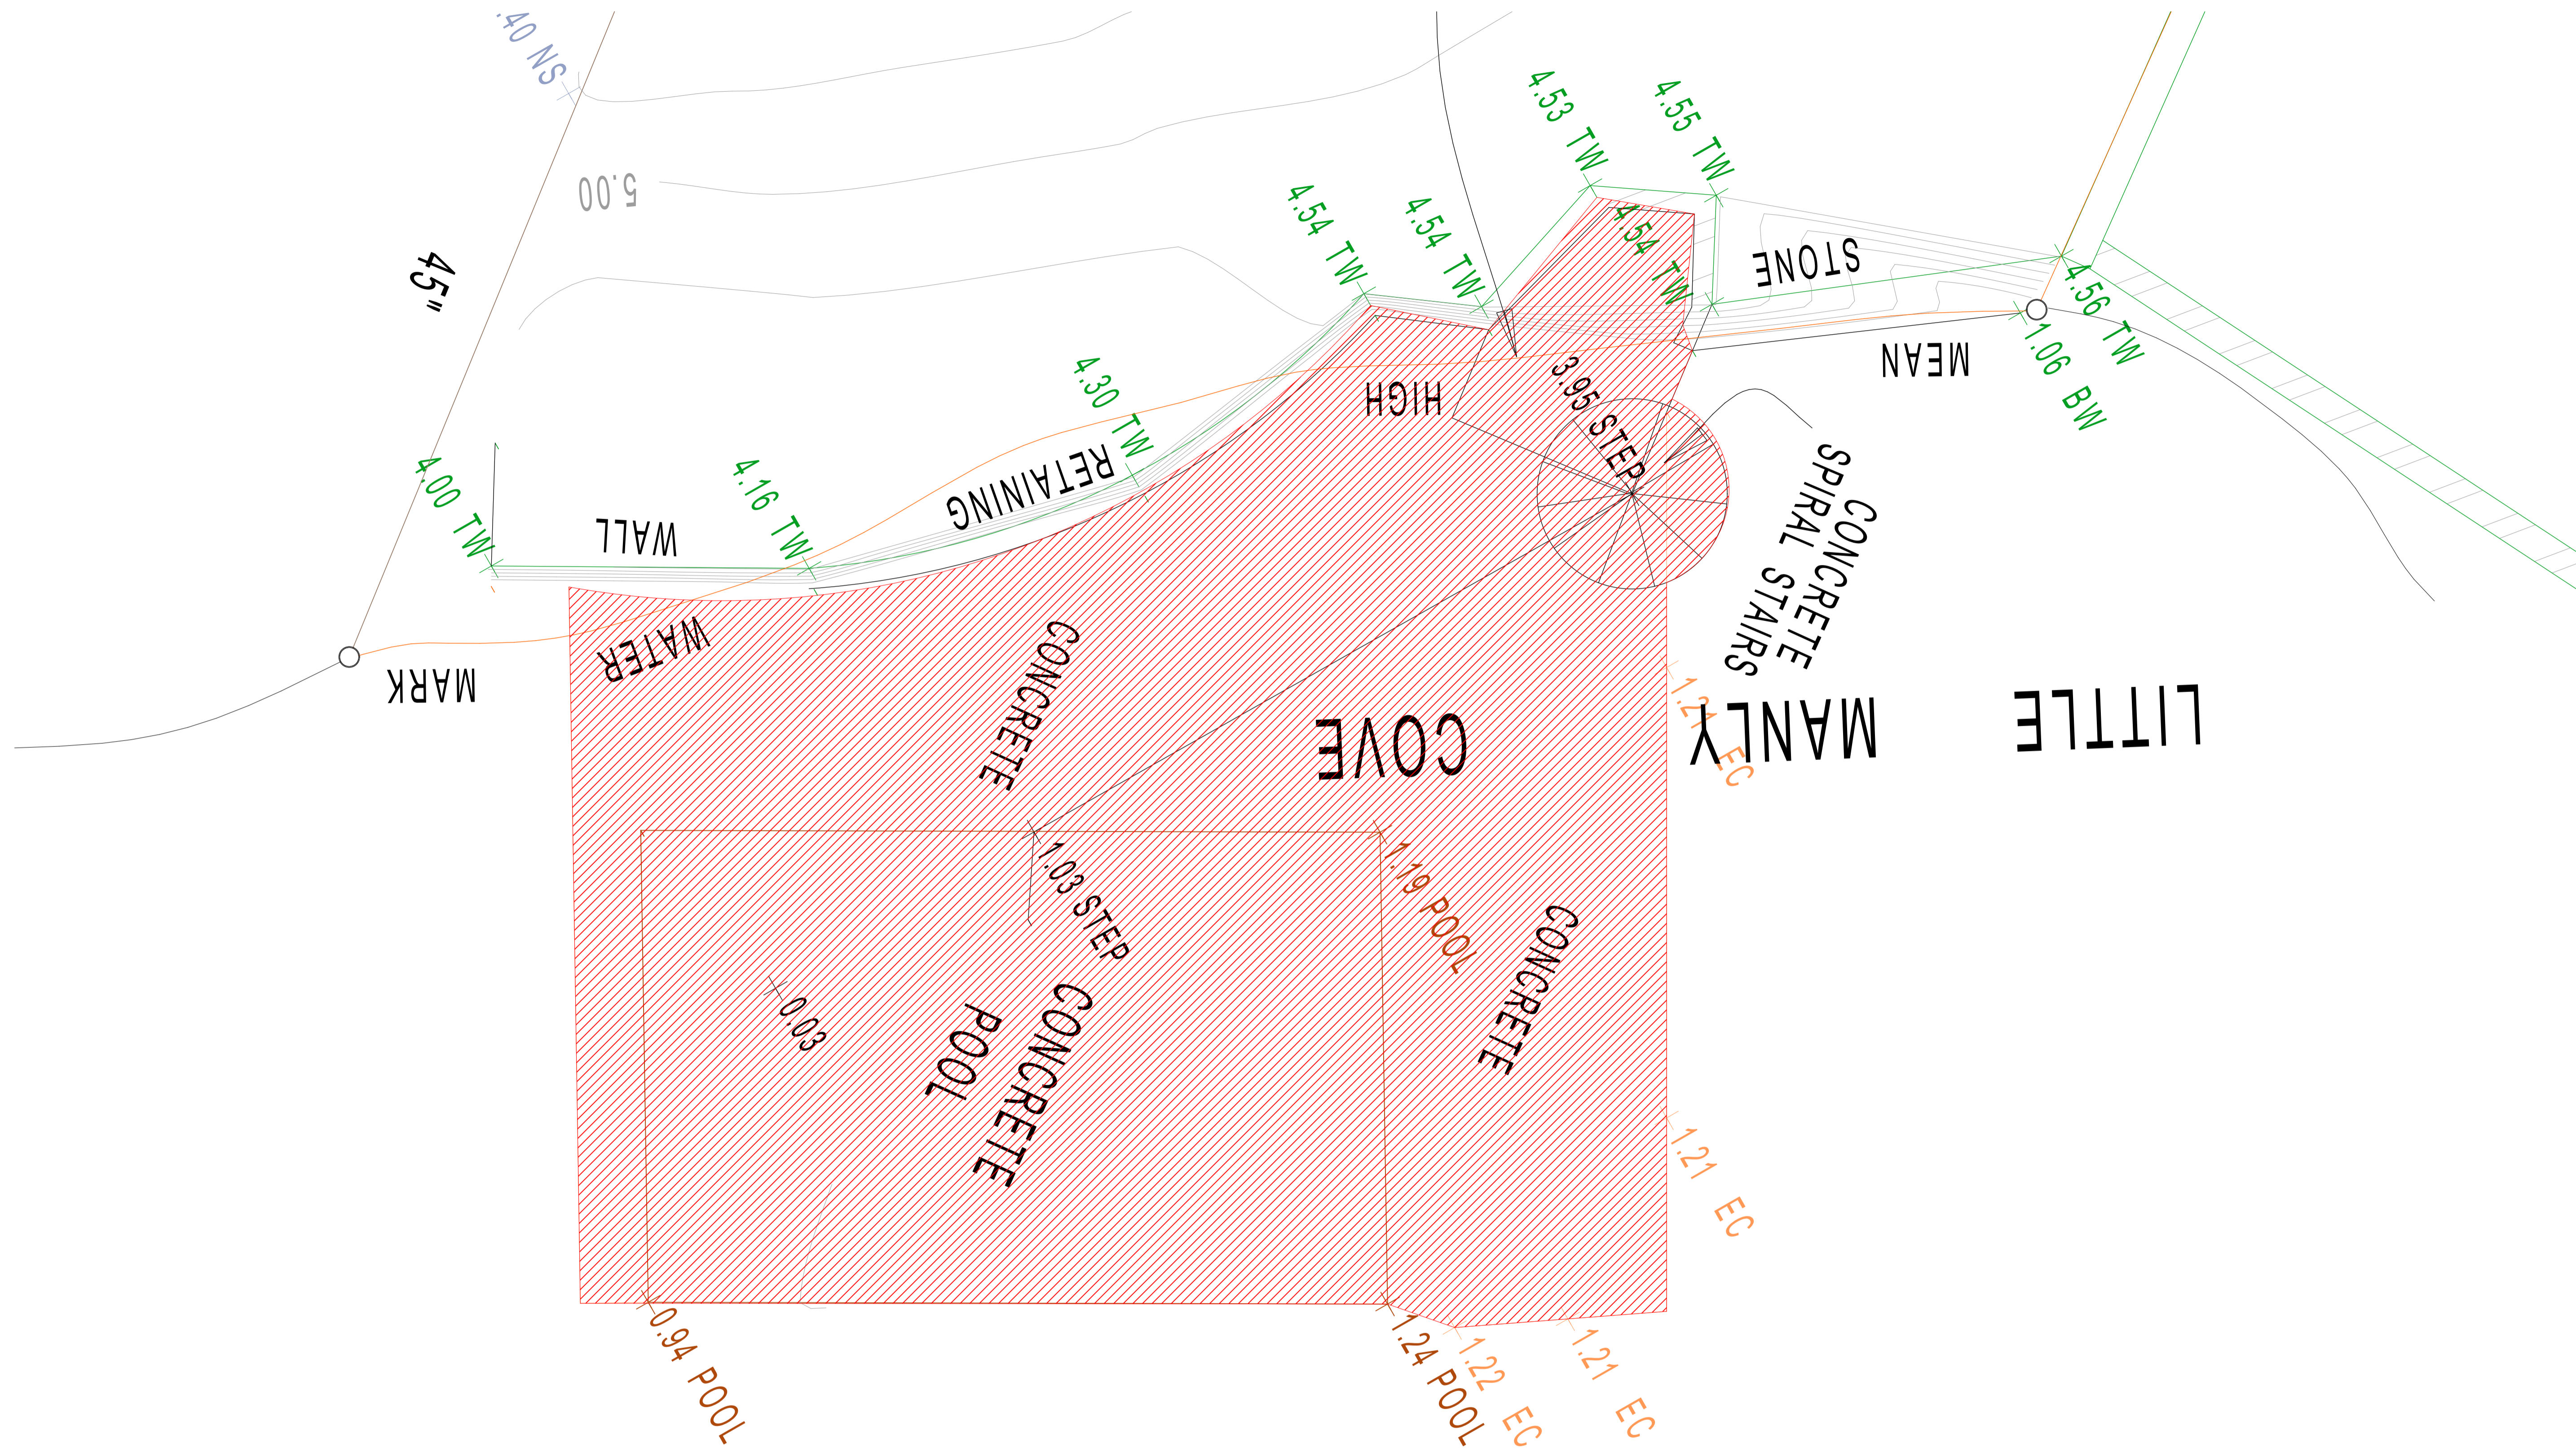

To Be Demolished:

- Existing Concrete Pool Structure
- Existing Concrete and Steel Stair
- Existing Timber Pump Housing

 northern beaches council
 THIS PLAN IS TO BE READ IN CONJUNCTION WITH THE CONDITIONS OF DEVELOPMENT CONSENT
 DA2019/0808