



NOTES:

- 1) CAUTION: SHOULD ANY DEVELOPMENT OR CONSTRUCTION BE PLANNED ON OR NEAR THE BOUNDARIES, THE BOUNDARIES SHOULD BE CLEARLY MARKED ON SITE.
- 2) ALL AREAS AND DIMENSIONS HAVE BEEN COMPILED FROM PLANS MADE AVAILABLE AT LAND REGISTRY SERVICES.
- 3) ORIGIN OF LEVELS ON A.H.D. IS TAKEN FROM G.P.S. (SMARTNET).
- 4) CONTOUR INTERVAL 0.5 METRE.
- 5) CONTOURS ARE INDICATIVE OF GROUND FORM ONLY. ONLY SPOT LEVELS SHOULD BE USED FOR CALCULATIONS OF QUANTITIES WITH CAUTION.
- 6) TREE SPREADS ARE DIAGRAMMATIC ONLY AND ARE NOT SYMMETRICAL.
- 7) NO UNDERGROUND "DIAL BEFORE YOU DIG" SERVICES RECORDED IN THIS VICINITY.
- 8) SPOT LEVELS ARE ACCURATE.
- 9) BEARINGS SHOWN ARE ON M.G.A.-(MAP GRID of AUSTRALIA).

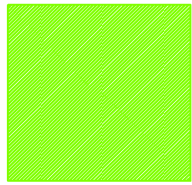


Proposed Garage for Form Stay

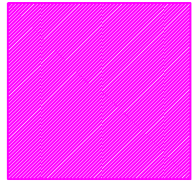


Proposed conversion of an existing Carport to a Garage



Waste Management

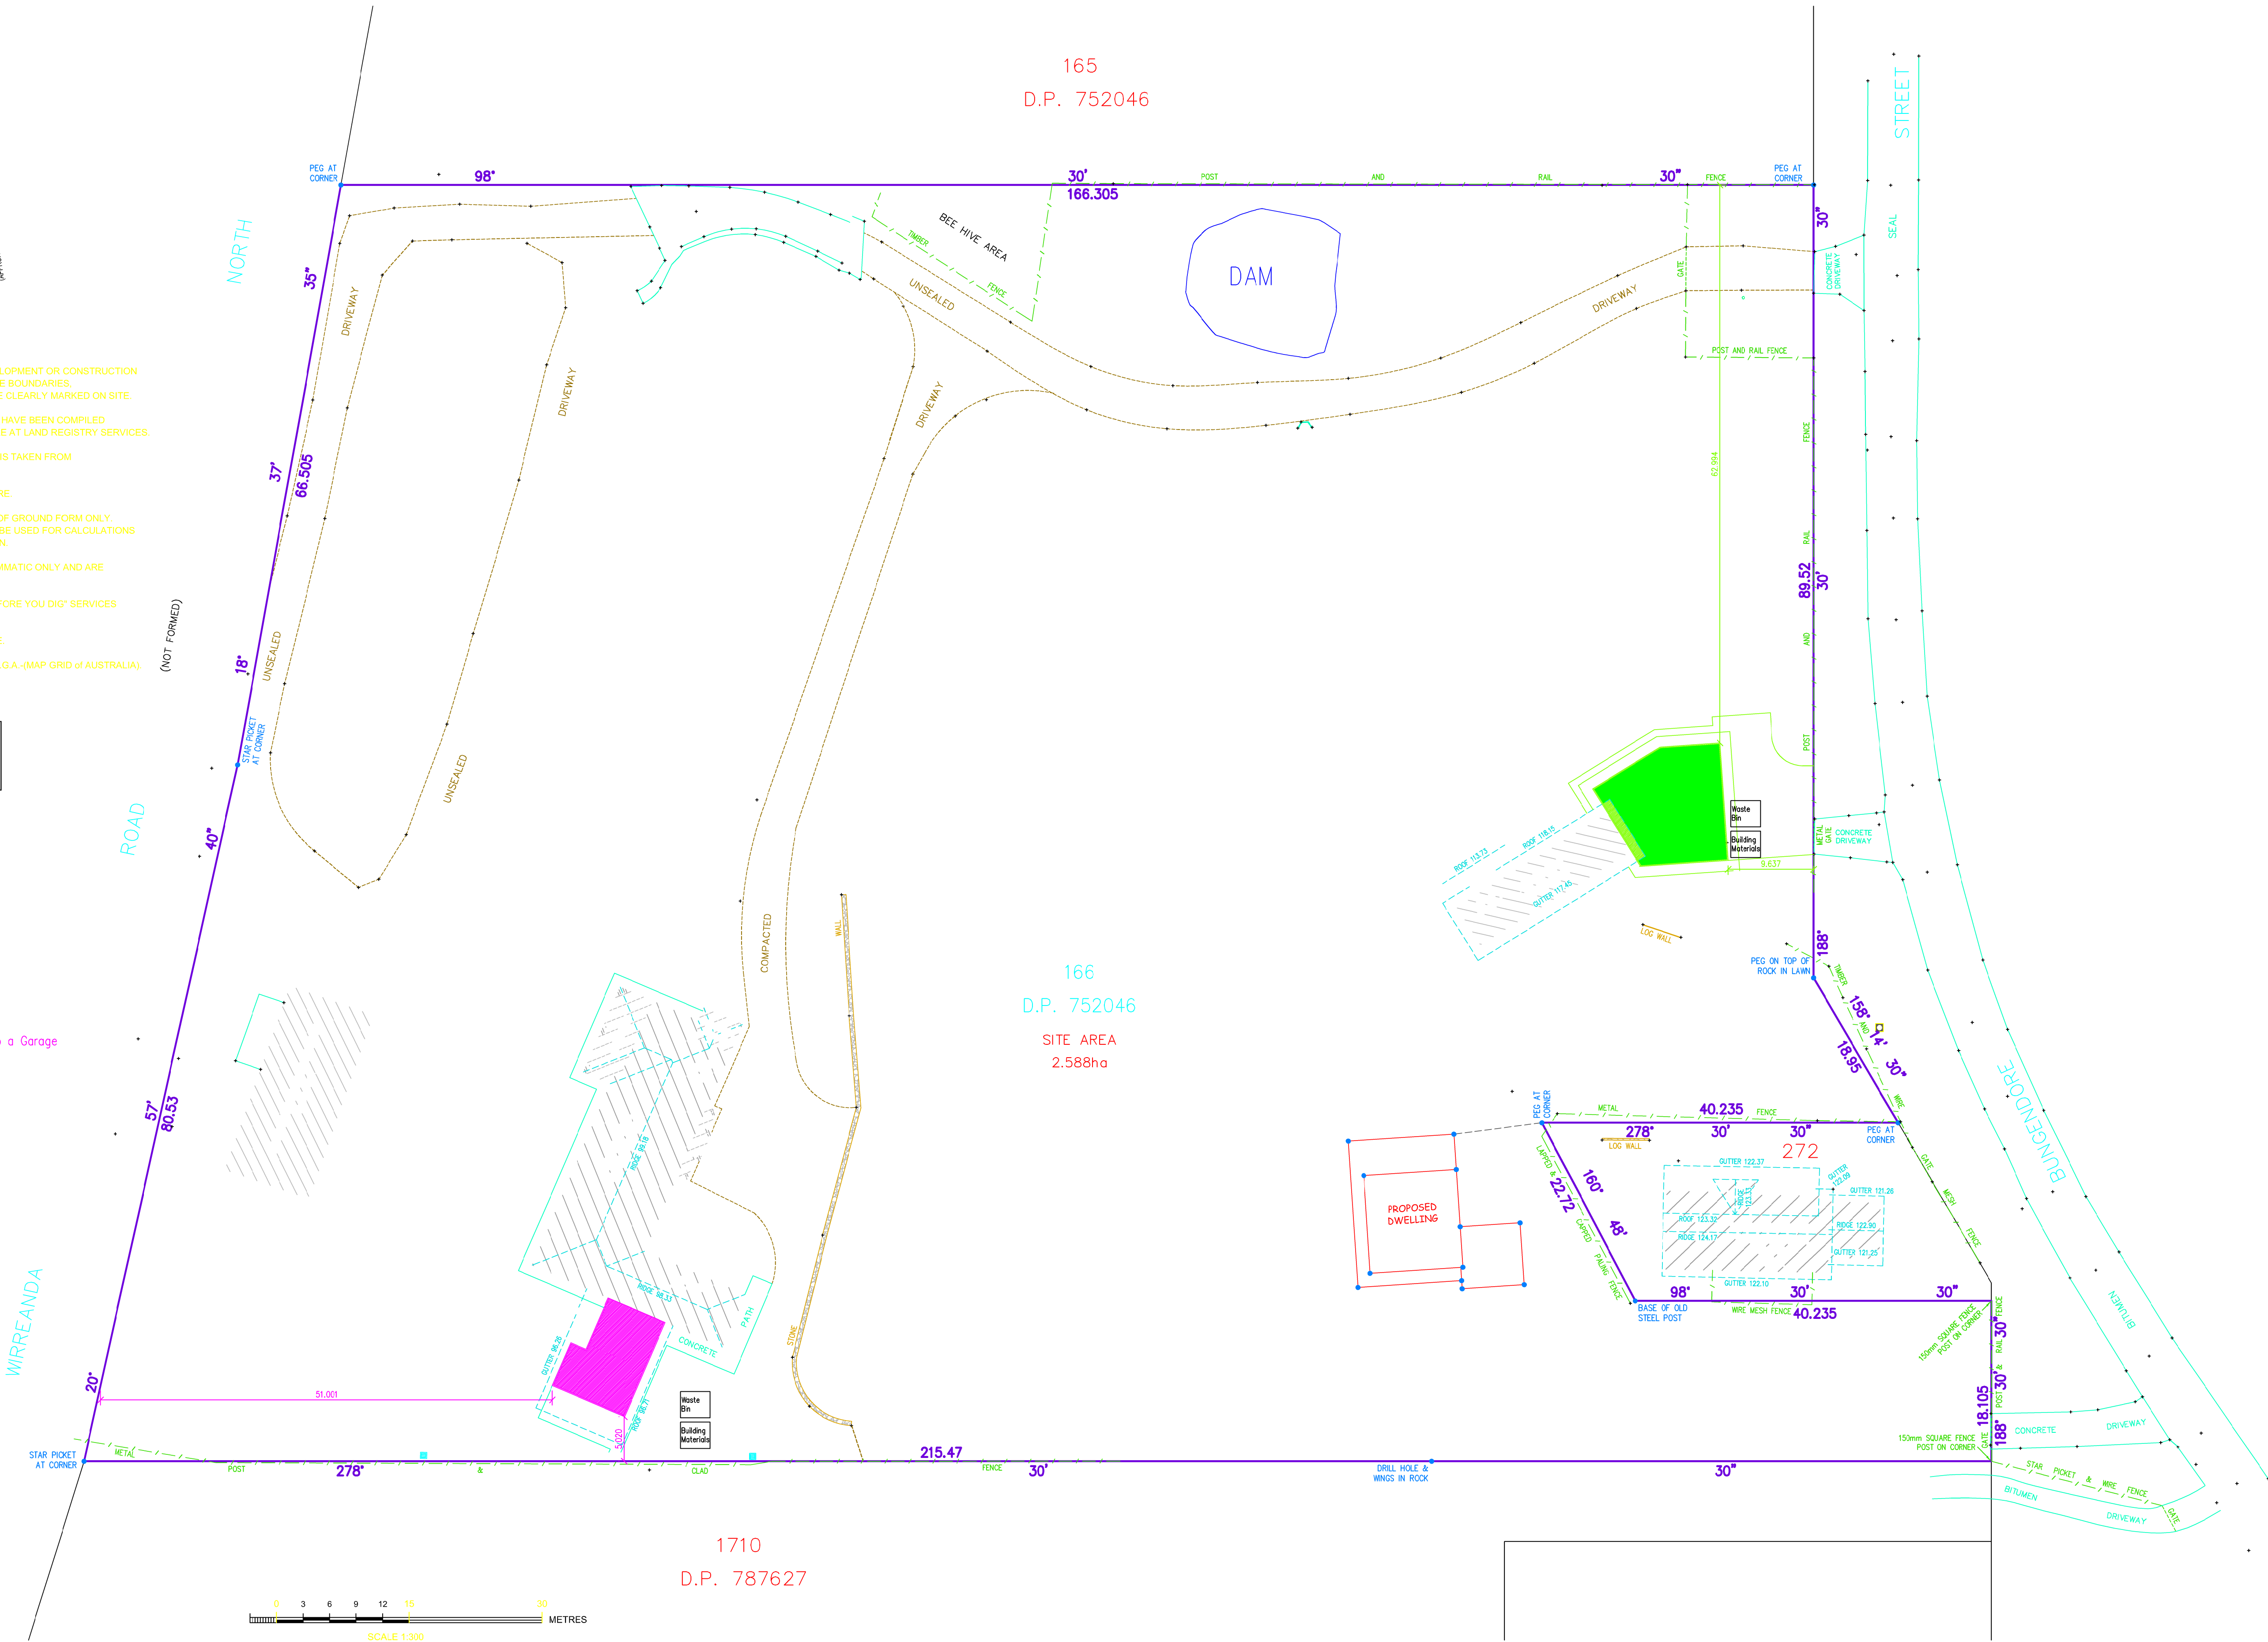

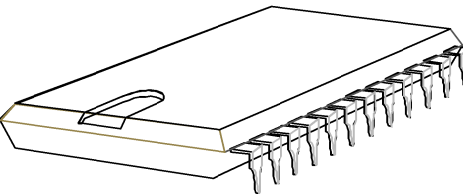Nō.	Revision (NB. Ensure correct revision level before use)	Date	Drawn	Checked	HOLMAN ENGINEERING PTY LTD A.B.N. 42 060 483 016 	13 Bungendore St, Ingleside Garage Waste Management		
						Scale :1:1000@A3	Date : 2020.12.7	Drawing No. : Garage Waste Plan
						Drawn : J.H.	Approved : M.H.	SHT : 1/1
						Checked : J.H.	File : Waste_Plan_Garage_0. Rev	Revision: 0
						