
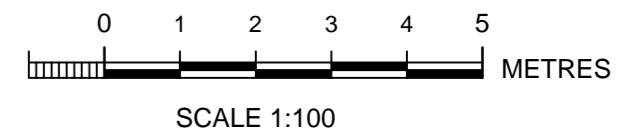


NOTES:

- 1) NO BOUNDARIES HAVE BEEN SURVEYED.
- 2) ORIGIN OF LEVELS ON A.H.D. IS TAKEN FROM S.S.M. 821 RL 34.267 A.H.D.
- 3) NO INVESTIGATION OF UNDERGROUND SERVICES HAS BEEN UNDERTAKEN.
- 4) SPOT LEVELS ARE ACCURATE.

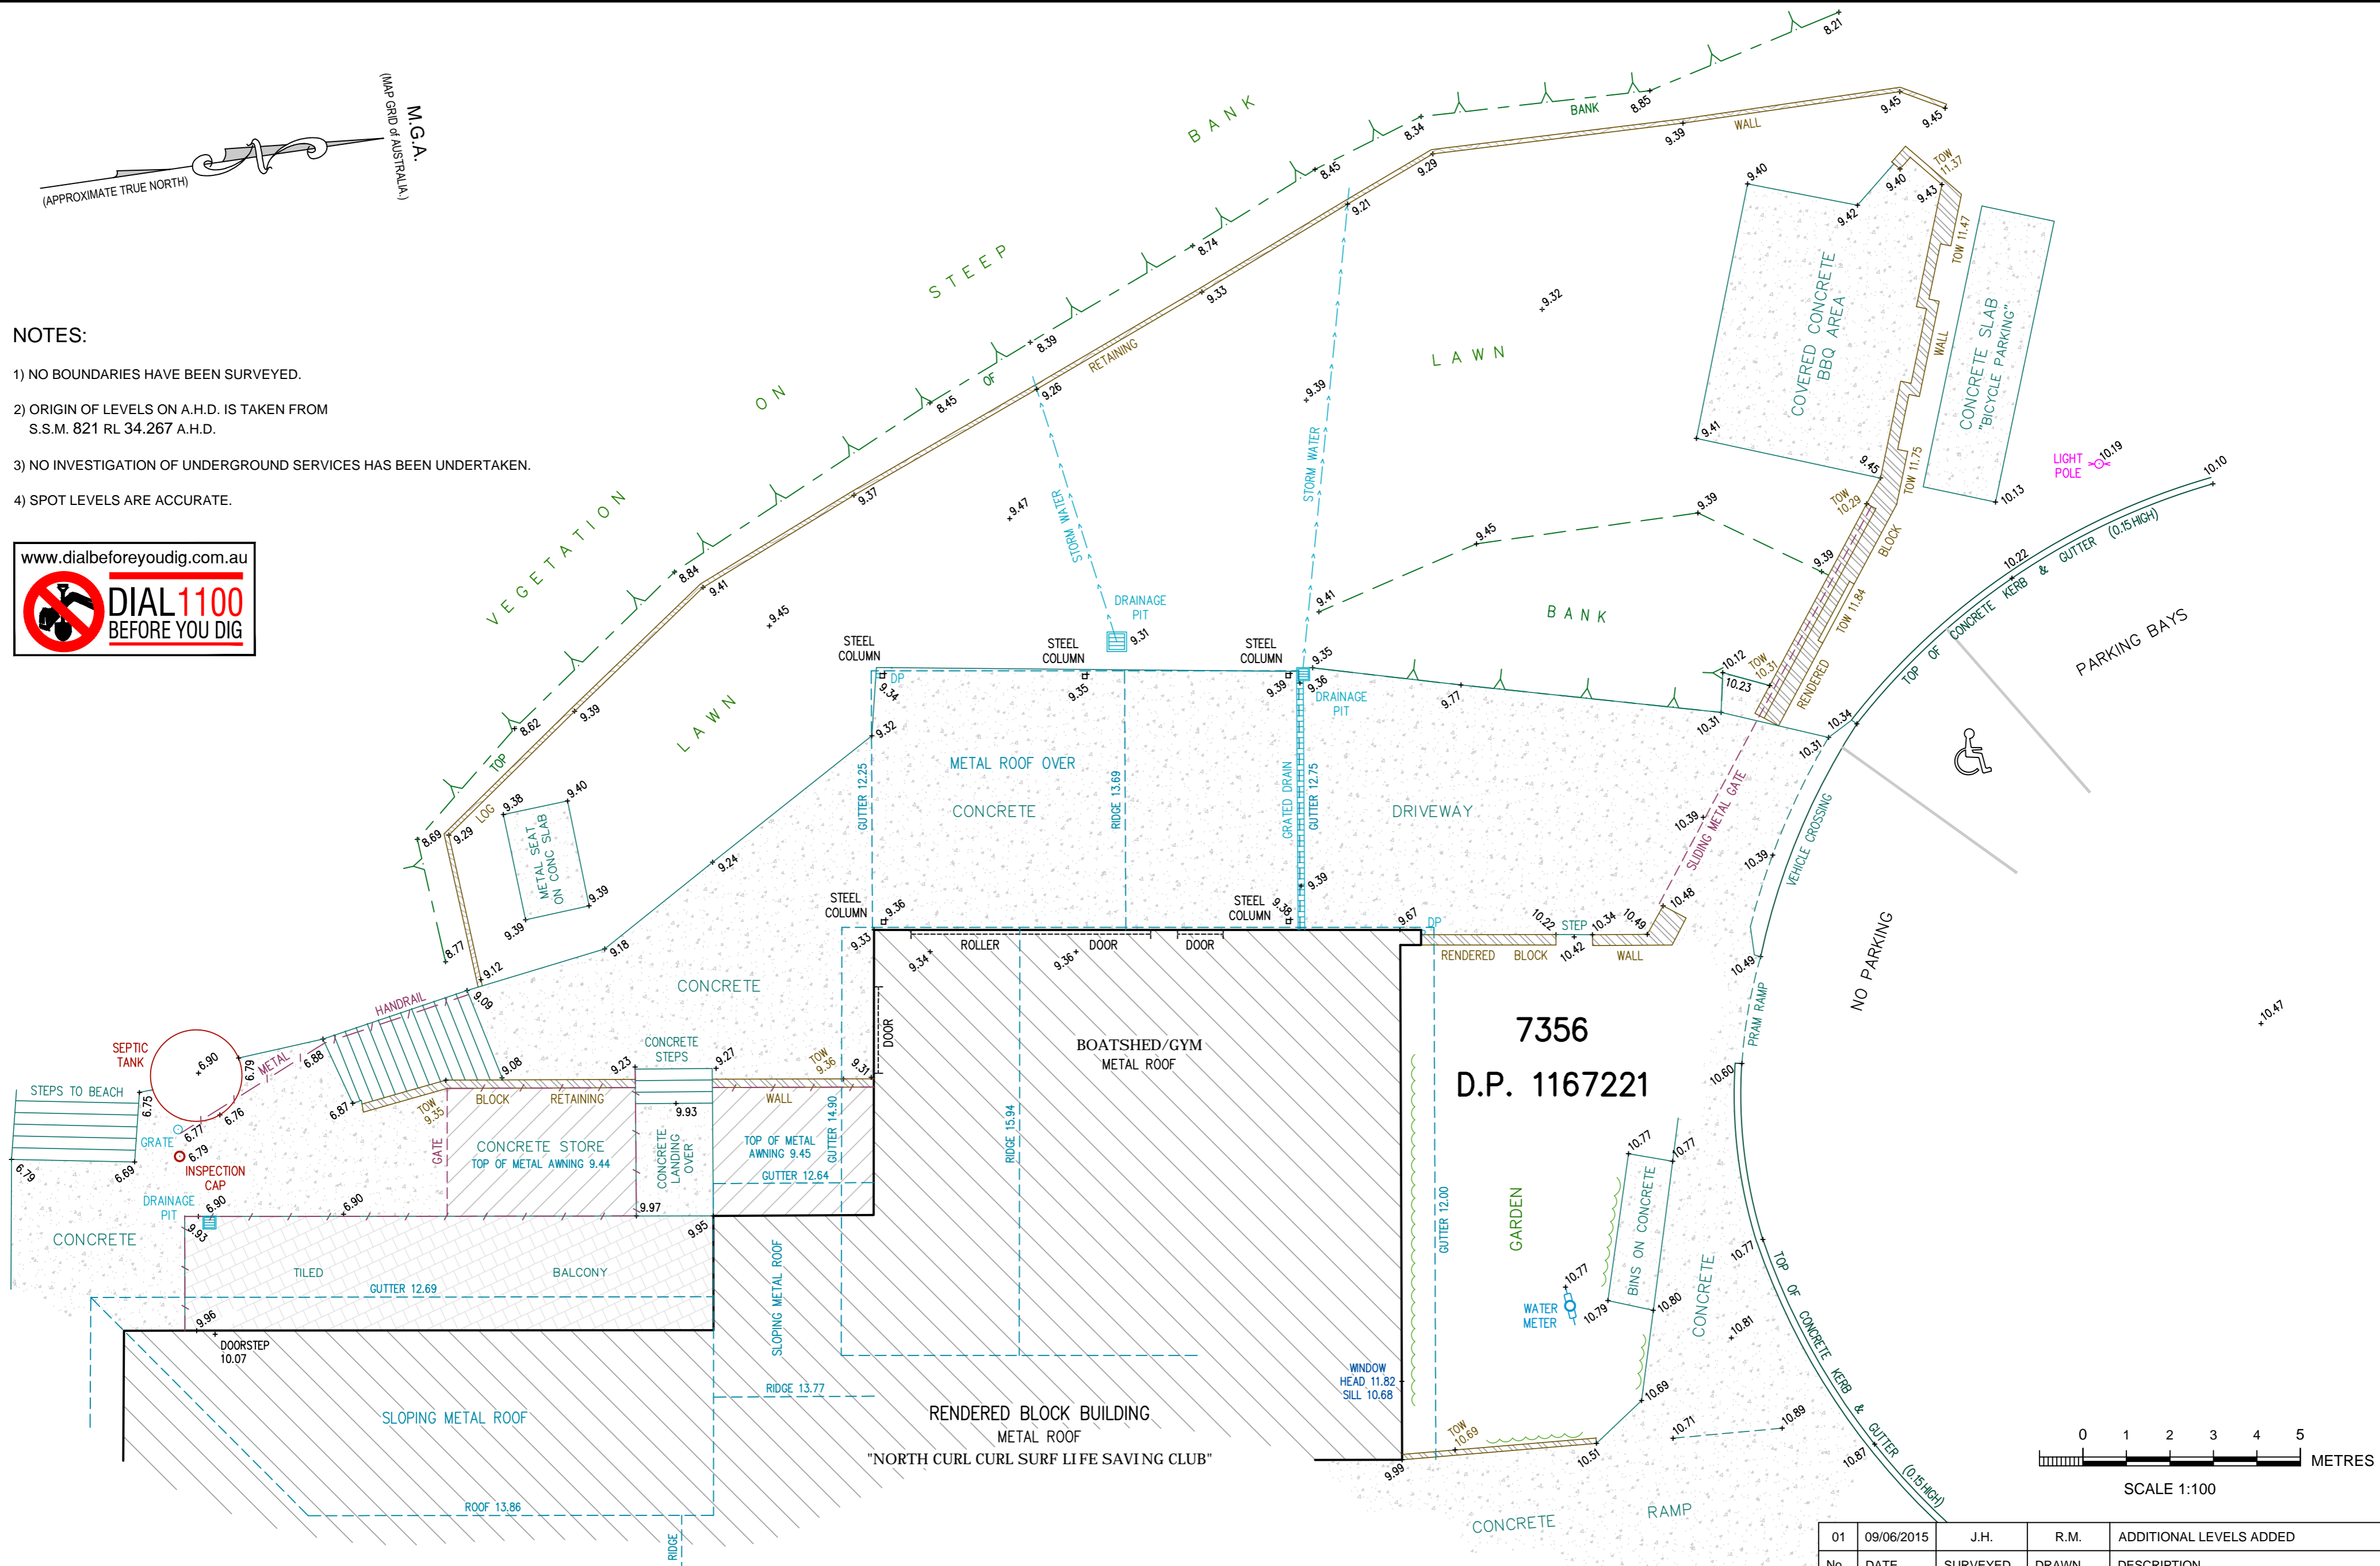

01	09/06/2015	J.H.	R.M.	ADDITIONAL LEVELS ADDED
No.	DATE	SURVEYED	DRAWN	DESCRIPTION
CLIENT				REF No.
PROPERTY				18064
DATUM	A.H.D.	SCALE	1:100 @ A2	DATE
SURVEYED		DRAWN		DWG No.
J.H.		R.M.		18064-01
SHEET No.				1 of 1
REV No.				01

Bee & Lethbridge Pty Ltd
 Suite 2, 14 Starkey Street,
 PO Box. 330, Forestville, NSW 2087
 Phone: 9451 6757 Fax: 9975 3535
 Email: survey@beeleth.com.au
 ABN: 13 003 194 447
 www.beeleth.com.au

LEGEND

TOW DENOTES TOP OF WALL
 GUTTER DENOTES TOP OF GUTTER

PLAN SHOWING RELATIVE HEIGHTS & PHYSICAL FEATURES OVER PART OF NORTH CURL CURL SURF LIFE SAVING CLUB.

L.G.A: WARRINGAH