

GENERAL NOTES:

- ALL ELEVATIONS AND DISTANCES SHOWN ARE IN MILLIMETRES.
- DO NOT SCALE DRAWINGS. LAYOUT AS PER DIMENSIONS NOTED ON LANDSCAPE PLANS. REPORT ANY DISCREPANCIES TO THE CONSULTANT FOR REVIEW AND RESPONSE.
- LAYOUT AND MATERIALS DRAWINGS ARE TO BE READ IN CONJUNCTION WITH LANDSCAPE SPECIFICATIONS FOR COMPLIANCE WITH ARCHITECTURAL AND ENGINEERING DRAWINGS. REPORT ANY DISCREPANCIES TO THE CONSULTANT FOR REVIEW AND RESPONSE.
- VERIFY ALL DIMENSIONS WITH FIELD CONDITIONS. REPORT ANY DISCREPANCIES TO THE CONSULTANT FOR REVIEW AND RESPONSE.
- ADDITIONAL GRADING INFORMATION INTERPOLATED FROM ENGINEERING DRAWINGS. CONTRACTOR TO VERIFY ALL EXISTING CONDITIONS AND GRADES ON SITE PRIOR TO CONSTRUCTION.
- ALL EXCAVATION NEAR ANY ROOT SYSTEMS OF EXISTING TREES SHALL BE CONDUCTED UNDER SUPERVISION AND DIRECTION BY CONTRACTORS CERTIFIED ARBORIST. ALL NECESSARY BRANCH OR ROOT PRUNING PF EXISTING TREES REQUIRED TO EXECUTE SHALL BE CONDUCTED BY CONTRACTORS CERTIFIED ARBORIST

LANDSCAPE NOTE:

WORKS TO BE DONE MUST BE COVERED BY THE CDC

EXISTING GRADES REFER TO SURVEY PLAN

PROPOSED RL'S

BASIX REQUIREMENTS
2x Waterplex 5000 Litre Bagel Underground Water Tank (or similar) with no Access Lid 3.78x2.4x1.2m see blue dotted line

WATER TANKS TO BE CONFIRMED

TOP OF WALL


BOTTOM OF WALL

CAST IN PLACE

EXISTING BOUNDARY

EXISTING TREES TO REMAIN AND TO BE PROTECTED

EXISTING TREES TO BE REMOVED

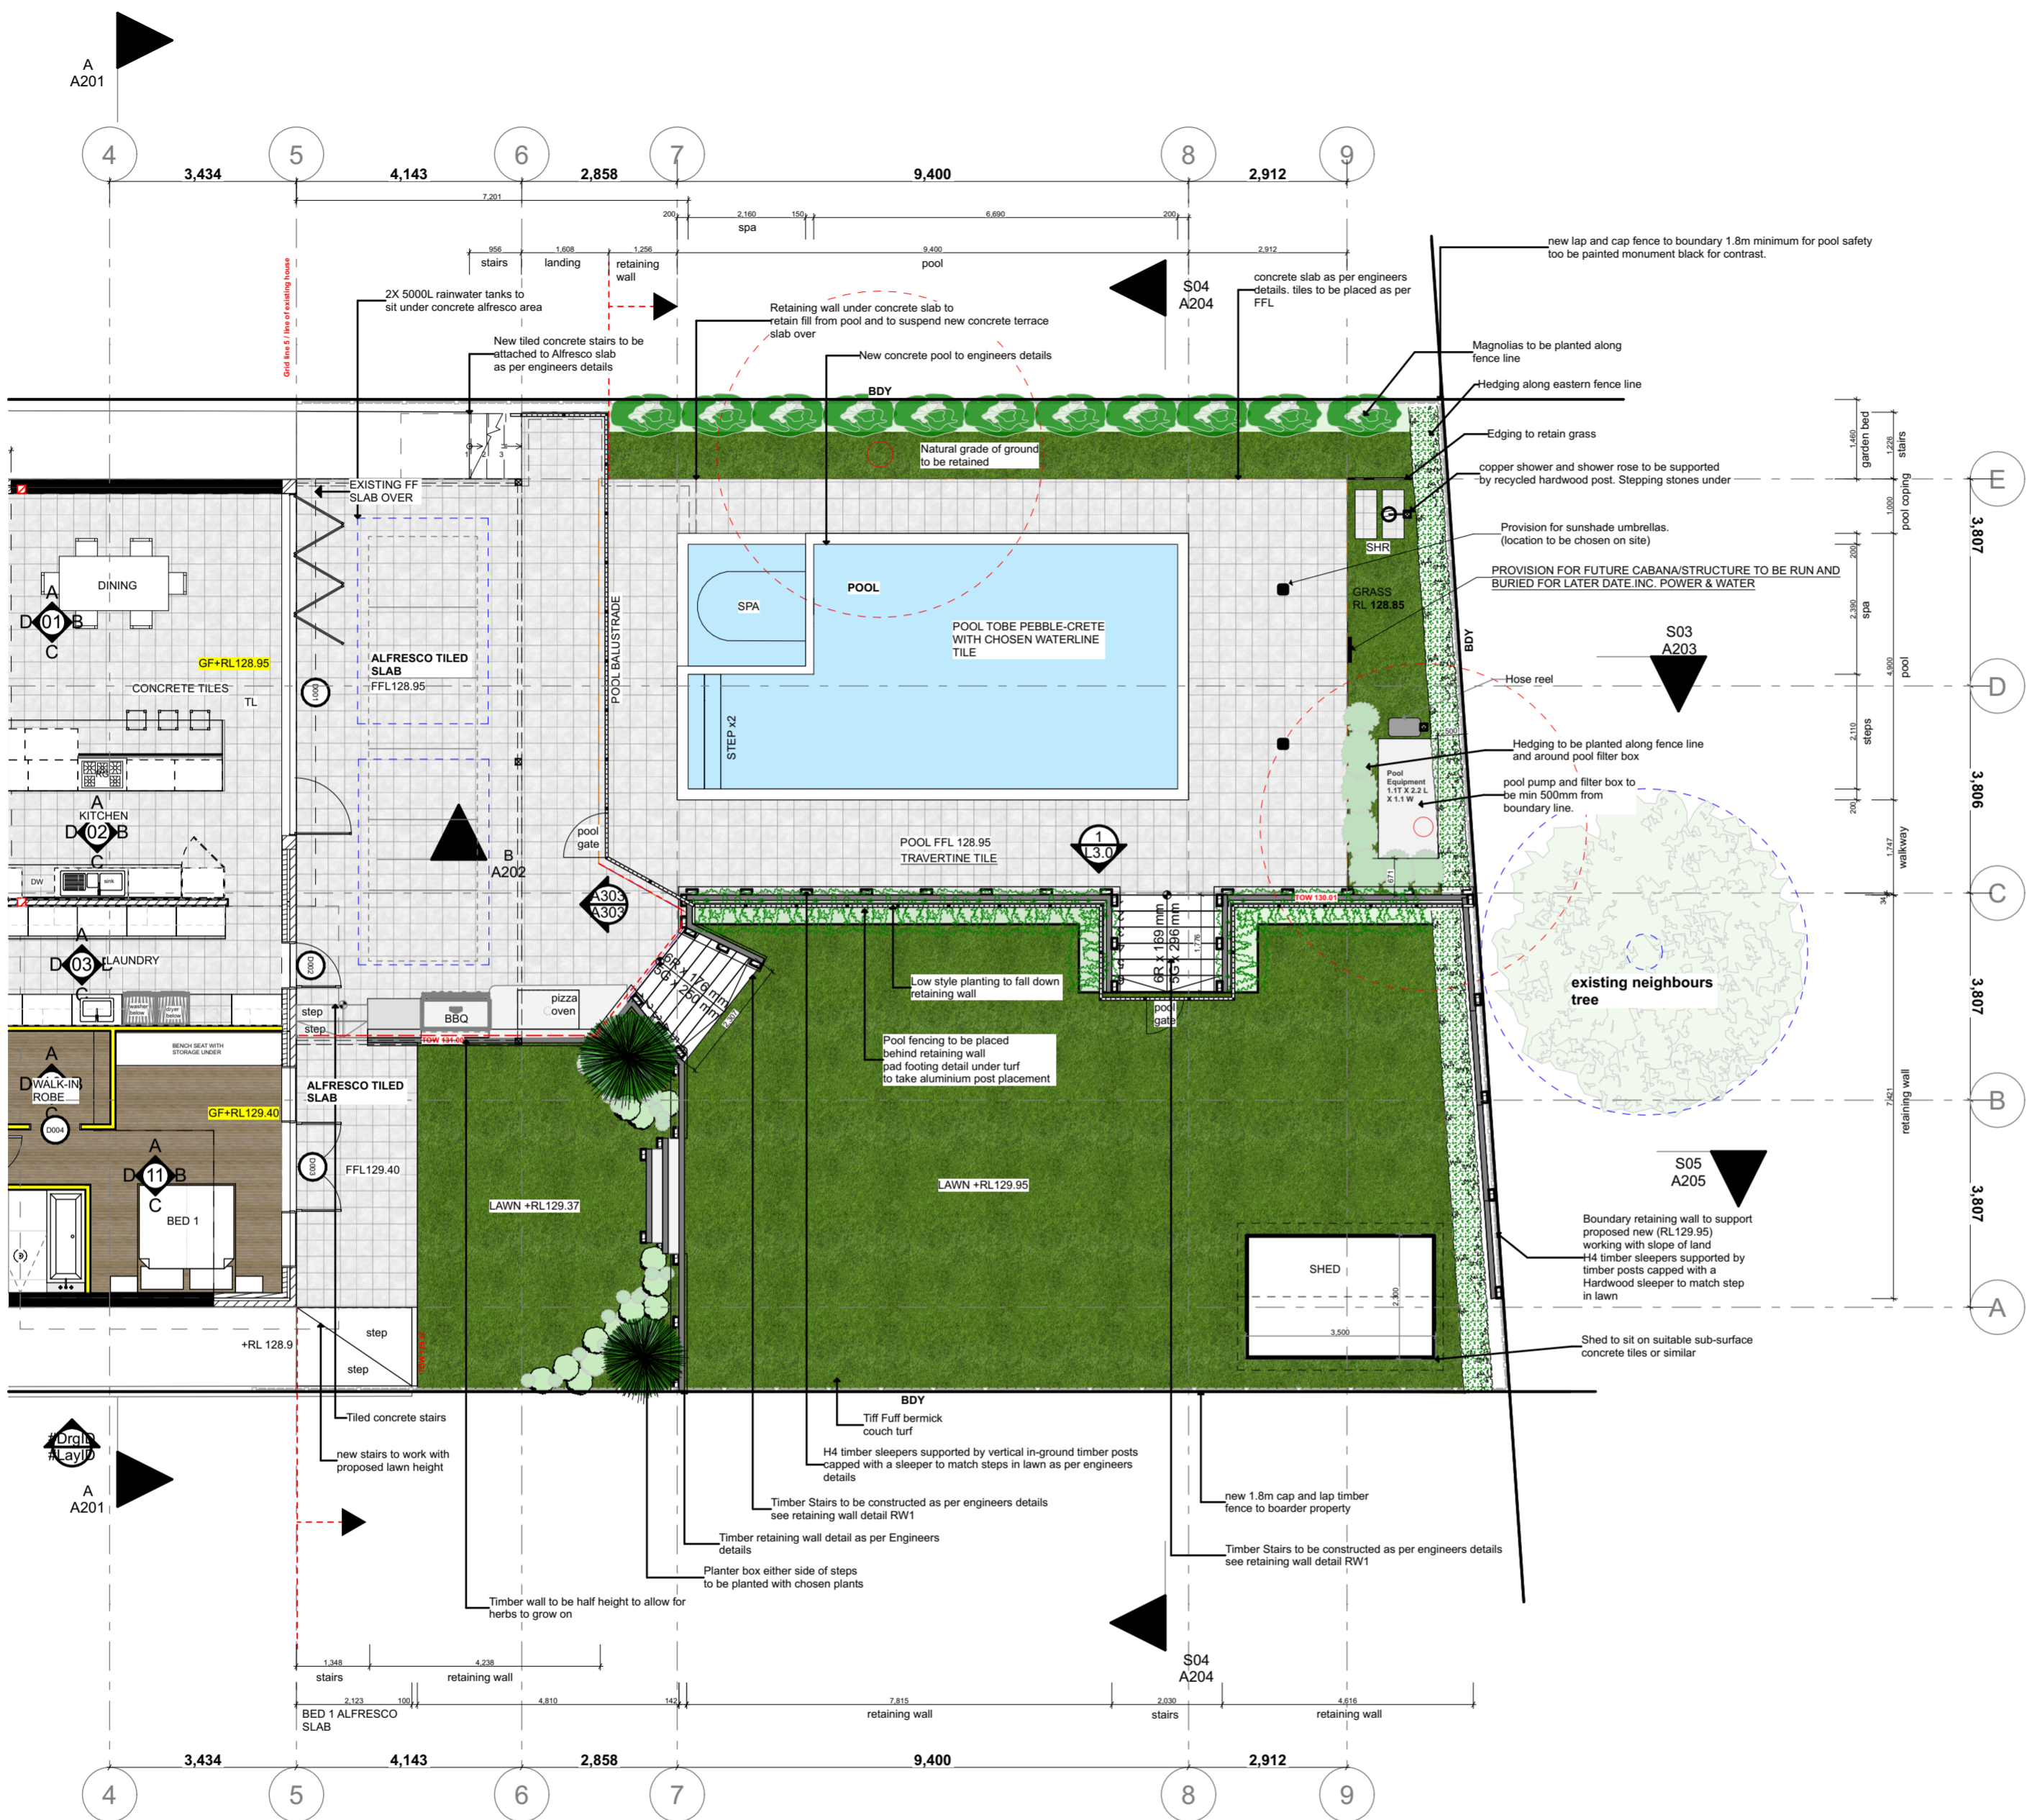

Lovett Designs reserves all rights to this drawing, this drawing remains the property of Lovett Designs and may not be copied without written consent, all content including intellectual, remain the property of Lovett Designs, all copies of this drawing will be returned to Lovett Designs upon request.				LEGEND B BENCH SEAT BLK RW BLOCK RETAINING WALL BO BLOCK OVER CF CONCRETE FLOOR CNC CONCRETE CPT CURTAIN TRACK CTN DOWNPIPE FNC FENCE FP FIREPLACE HW HARDWOOD KD KILD DRIED LS LANDSCAPING MB METER BOX P PANTRY PC POLISHED CONCRETE PF FLOORING PJ PROJECTOR SCREEN REF REF R ROSE S SINK SCR SCREEN SD SLIDING DOOR SH SH SHS SHS TC TIMBER CLAD TL TILE TD TIMBER DECKING TF TIMBER FLOORING TF-E TIMBER FLOORING ENGINEERED TL TILE FLOORING TP TIMBER POST WM WASHING MACHINE		CLIENT MOSS PROJECT 20 BILKURRA AVENUE, BILGOLA PLATEAU DRAWING DEVELOPMENT APPLICATION DATE 03 JULY 2021 SCALE @A2 AS NOTED DRAWN BY CL CHECKED BY CL REV B	LOVETT DESIGNS phone: 0406 213 365 email: Cameron@lovettdesigns.com web: lovettdesigns.com L1.1	
B	03/07/21	DA ISSUE						
A	13/03/21	SD						
REV.	DATE.	DESCRIPTION						