




Window Schedule							
Window Number	QTY	Style	Height	Width	3D Front View	SA	W/D Nominal Sill Height
W01	1	LOUVRE WINDOW	500	1,600		0.80	1,600
W02	1	LOUVRE WINDOW	500	1,600		0.80	1,600
W03	1	LOUVRE WINDOW	500	1,600		0.80	1,600
W04	1	LOUVRE WINDOW	1,500	1,600		2.40	600
W05	1	SLIDING DOOR	2,100	2,100		4.41	0
W06	1	SLIDING WINDOW	1,000	1,500		1.50	1,100
W07	1	SLIDING WINDOW	500	700		0.35	1,800
W08	1	SLIDING WINDOW	1,000	1,500		1.50	1,100
WS01	1	SKYLIGHT	980	550		---	---
WS02	1	SKYLIGHT	1,180	1,140		---	---
WS03	1	SKYLIGHT	1,180	780		---	---
WS04	1	SKYLIGHT	1,180	780		---	---
	12					12.56 m²	

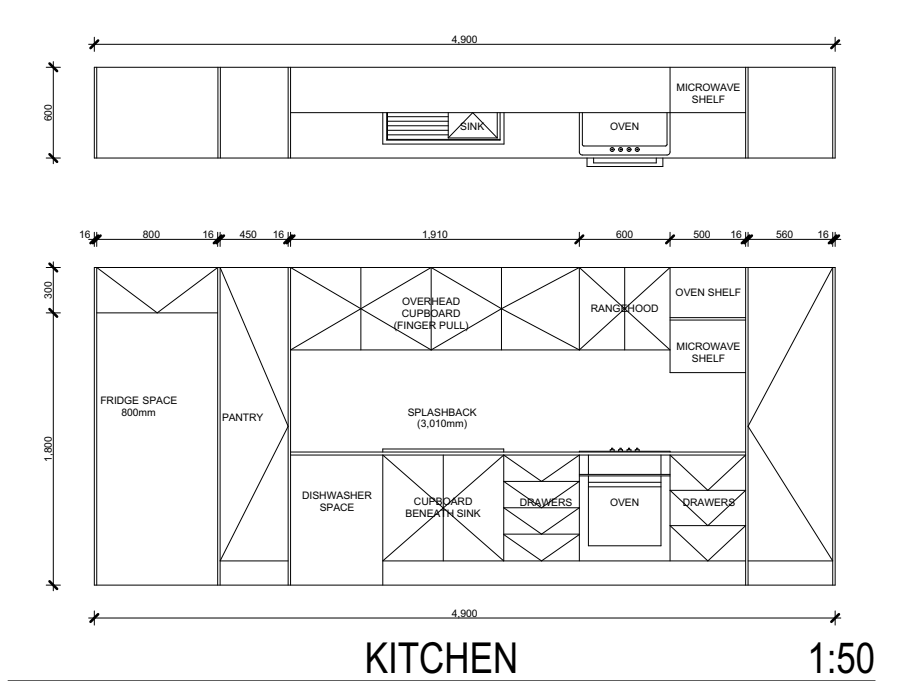

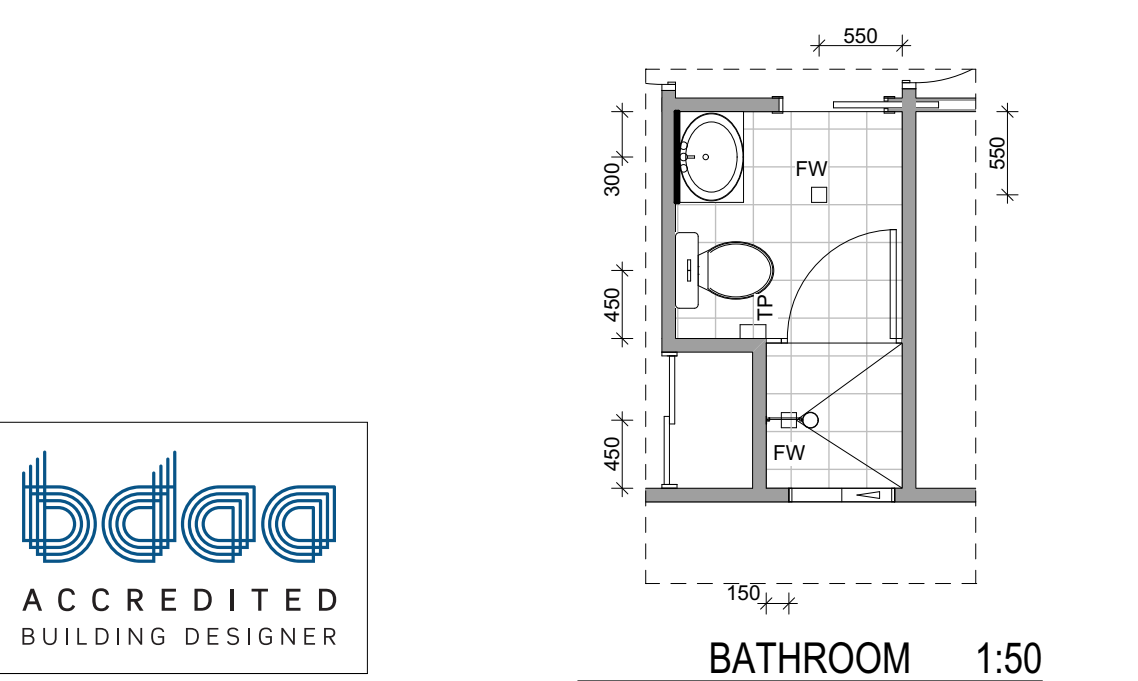


northern  
beaches  
council

THIS PLAN IS TO BE READ IN  
CONJUNCTION WITH  
THE CONDITIONS OF DEVELOPMENT  
CONSENT

DA2019/0361



WRITTEN DIMENSIONS SHALL TAKE PREFERENCE OVER SCALING CONFIRM ALL DIMENSIONS, SETOUTS, LEVELS & ALL ASPECTS OF THE WORKS. ANY CORRECTIONS OR AMBIGUITY IS TO BE RESOLVED BEFORE COMMENCING WORKS OR FABRICATION WINDOW SIZES SHOWN ARE NOMINAL (HEIGHT WIDTH) IE 2124 = 2.1m x 2.4m ADJUST TO THE MANUFACTURERS STANDARD SIZES  
ALL LEVELS AND HEIGHTS INDICATED ARE TO AUSTRALIAN HEIGHT DATUM UNLESS OTHERWISE SPECIFICALLY REFERENCED




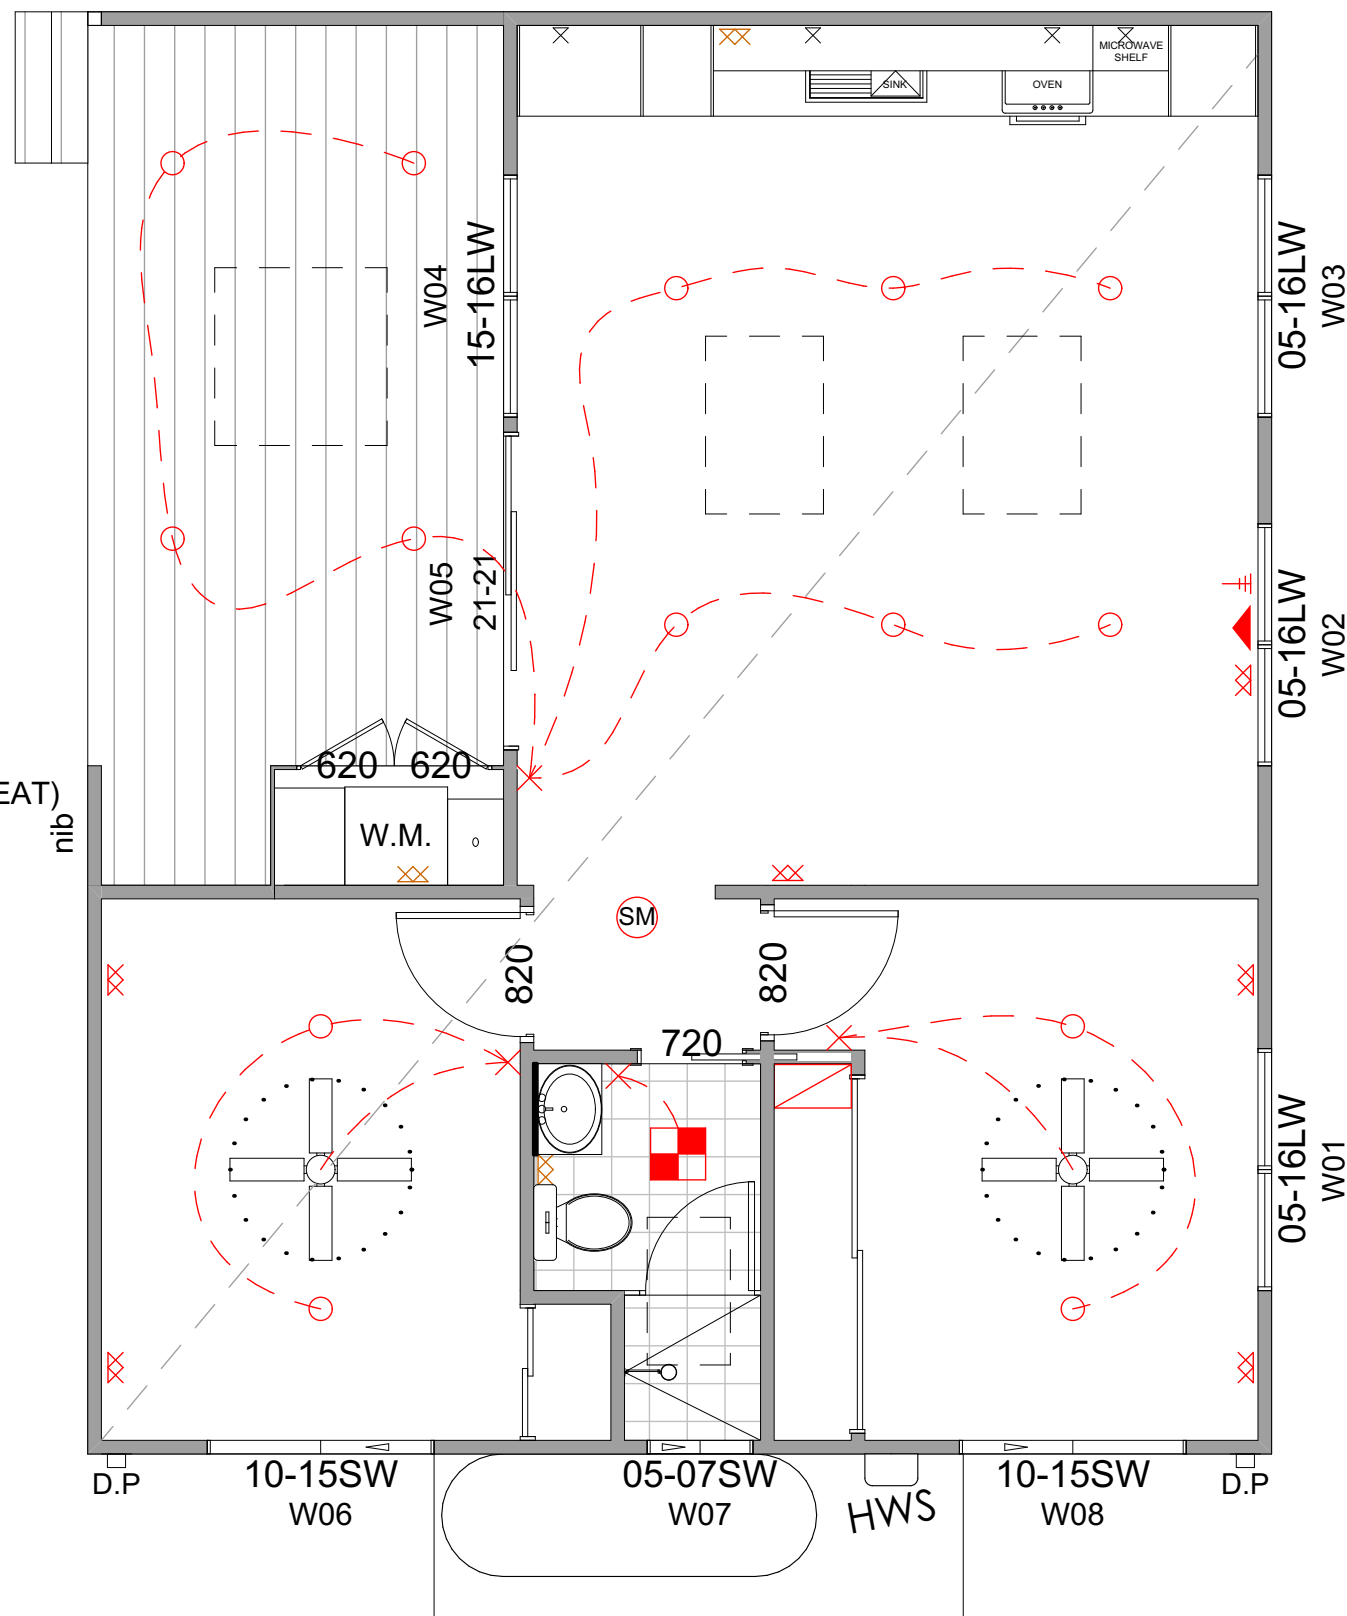
ACCREDITED  
BUILDING DESIGNER



thinking made visual

Mobile: 0411 569 167  
Email: designs@nahilldesigns.com.au  
Website: www.nahilldesigns.com.au

<div></div> <div>BACKSPACE LIVING</div>	REVISION		PROJECT	PROPOSED SECONDARY DWELLING	PROPOSED GROUND FLOOR PLAN	OTHERWISE SPECIFICALLY REFERENCED			
	No	DESCRIPTION				DATE	SCALE - 1:1.35, 1:50, 1:100		
	01	DA ISSUE				8/04/2019	DATE -		
						DESIGNED - NAH			
						DRAWING No -	JOB NO.	REVISION-	
			THESE DRAWINGS ARE UNDER COPYRIGHT & ARE THE PROPERTY OF N A HILL DESIGNS. THEY MAY NOT BE REPRODUCED OR COPIED WITHOUT PERMISSION OF N A HILL DESIGNS. ALL DIMENSIONS ARE TO BE VERIFIED AND CONFIRMED BY THE BUILDER PRIOR TO THE COMMENCEMENT OF WORKS.			DACC - 02 18066 1			






1:50



SCALE -	<b>1:50</b>		
DATE -			
DESIGNED -	NAH		
DRAWING No -	JOB NO.	REVISION-	
<b>DACC - 03</b>	<b>18066</b>	<b>1</b>	



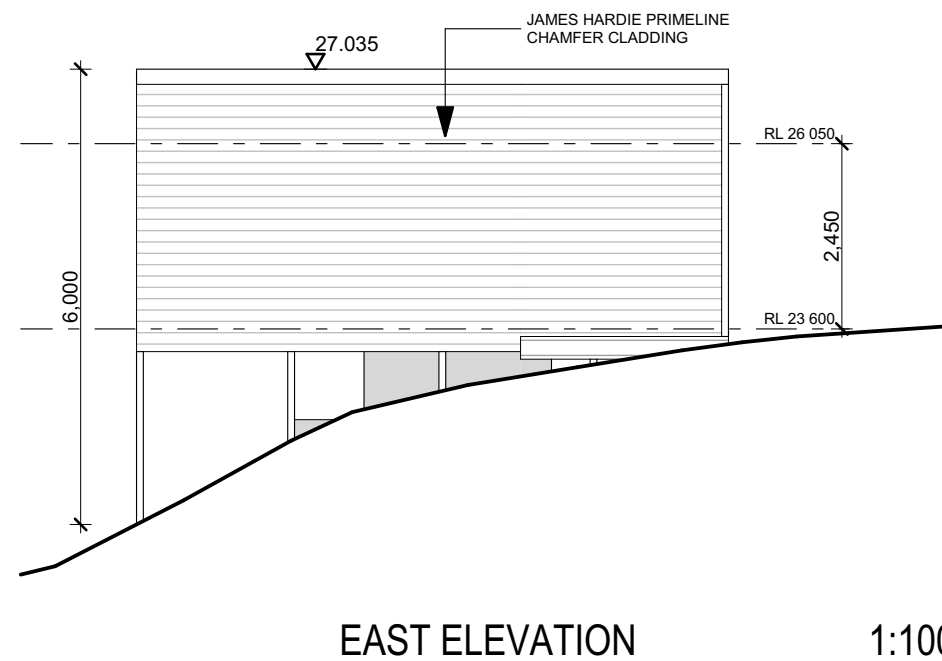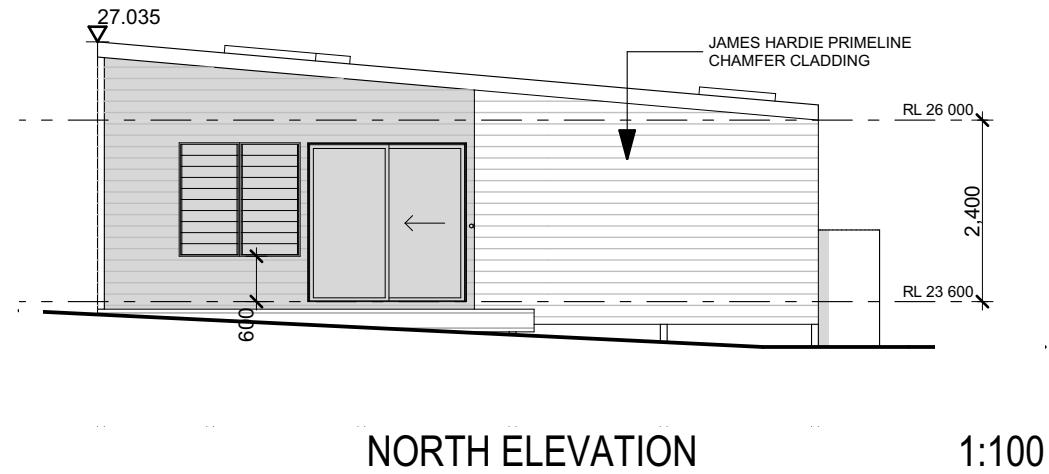



northern  
beaches  
council

**THIS PLAN IS TO BE READ IN  
CONJUNCTION WITH  
THE CONDITIONS OF DEVELOPMENT  
CONSENT**

**DA2019/0361**

WRITTEN DIMENSIONS SHALL TAKE PREFERENCE OVER SCALING CONFIRM ALL DIMENSIONS, SETOUTS, LEVELS & ALL ASPECTS OF THE WORKS. ANY CORRECTIONS OR AMBIGUITY IS TO BE RESOLVED BEFORE COMMENCING WORKS OR FABRICATION WINDOW SIZES SHOWN ARE NOMINAL (HEIGHT WIDTH) IE 2124 = 2.1m x 2.4m ADJUST TO THE MANUFACTURERS STANDARD SIZES  
**ALL LEVELS AND HEIGHTS INDICATED ARE TO AUSTRALIAN HEIGHT DATUM UNLESS OTHERWISE SPECIFICALLY REFERENCED**




ACCREDITED  
BUILDING DESIGNER



thinking made visual

Mobile: 0411 569 167  
Email: designs@nahilldesigns.com  
Website: www.nahilldesigns.com.au




REVISION	PROJECT			DRAWING TITLE		
	No	DESCRIPTION	DATE			
	01	DA ISSUE	8/04/2019			
 BACKSPACE LIVING				<b>PROPOSED SECONDARY DWELLING</b>		
				<b>32 NEPTUNE ROAD, NEWPORT LOT 8 &amp; DP 6248</b>		
				<b>ELEVATIONS</b>		
				THESE DRAWINGS ARE UNDER COPYRIGHT & ARE THE PROPERTY OF N A HILL DESIGNS. THEY MAY NOT BE REPRODUCED OR COPIED WITHOUT PERMISSION OF N A HILL DESIGNS. ALL DIMENSIONS ARE TO BE VERIFIED AND CONFIRMED BY THE BUILDER PRIOR TO THE COMMENCEMENT OF WORKS.		
				SCALE -	<b>1:100</b>	
				DATE -		
				DESIGNED -	NAH	
				DRAWING No -	JOB NO.	REVISION-
				<b>DACC - 04</b>	<b>18066</b>	<b>1</b>



northern  
beaches  
council

THIS PLAN IS TO BE READ IN  
CONJUNCTION WITH  
THE CONDITIONS OF DEVELOPMENT  
CONSENT

DA2019/0361

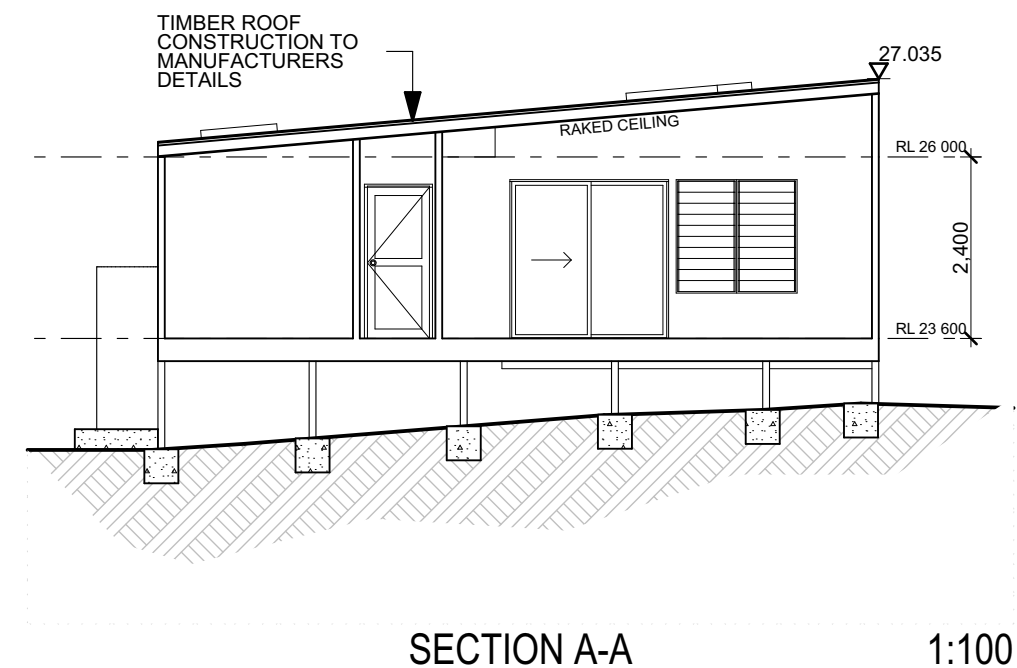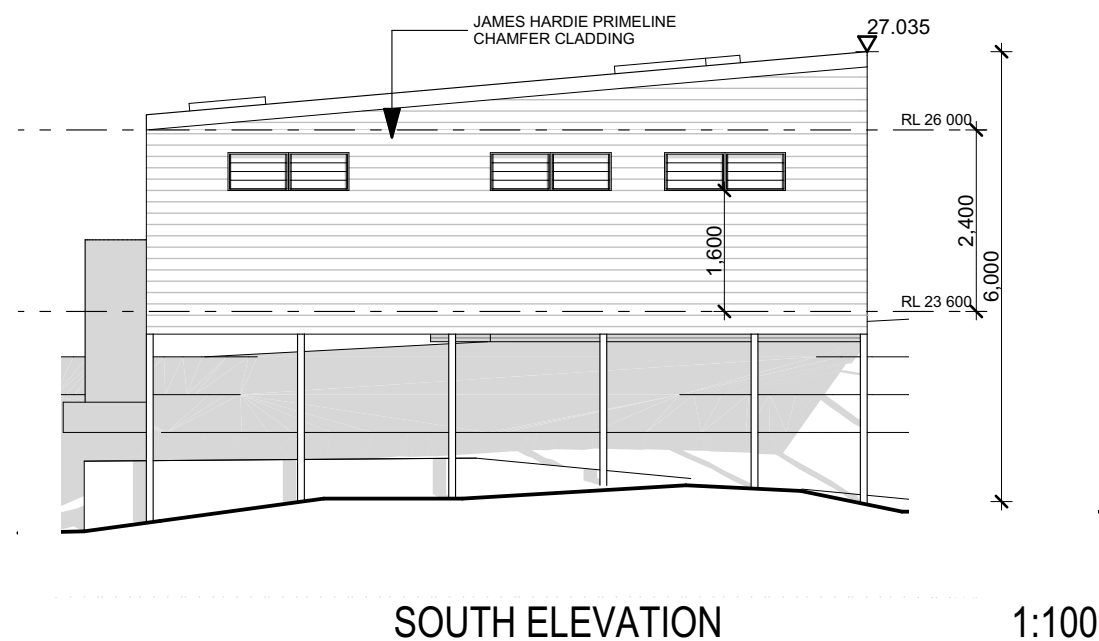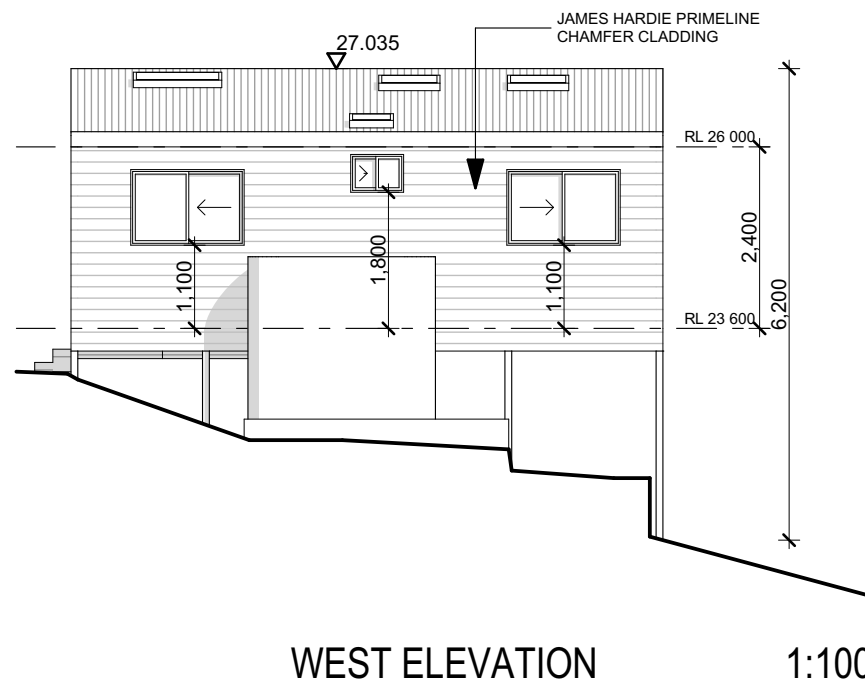

WRITTEN DIMENSIONS SHALL TAKE PREFERENCE OVER SCALING CONFIRM ALL DIMENSIONS, SETOUTS, LEVELS & ALL ASPECTS OF THE WORKS. ANY CORRECTIONS OR AMBIGUITY IS TO BE RESOLVED BEFORE COMMENCING WORKS OR FABRICATION WINDOW SIZES SHOWN ARE NOMINAL (HEIGHT WIDTH) IE 2124 = 2.1m x 2.4m ADJUST TO THE MANUFACTURERS STANDARD SIZES  
**ALL LEVELS AND HEIGHTS INDICATED ARE TO AUSTRALIAN HEIGHT DATUM UNLESS OTHERWISE SPECIFICALLY REFERENCED**

## ELEVATIONS & SECTION

THESE DRAWINGS ARE UNDER COPYRIGHT & ARE THE PROPERTY OF N A HILL DESIGNS. THEY MAY NOT BE REPRODUCED OR COPIED WITHOUT PERMISSION OF N A HILL DESIGNS. ALL DIMENSIONS ARE TO BE VERIFIED AND CONFIRMED BY THE BUILDER PRIOR TO THE COMMENCEMENT OF WORKS.

SCALE -	1:100		
DATE -			
DESIGNED -	NAH		
DRAWING No -	JOB NO.	REVISION-	
DACC - 05	18066	1	



ACCREDITED  
BUILDING DESIGNER



thinking made visual

Mobile: 0411 569 167  
Email: designs@nahilldesigns.com  
Website: www.nahilldesigns.com.au

REVISION			
No	DESCRIPTION	DATE	
01	DA ISSUE	8/04/2019	



BACKSPACE  
LIVING

PROJECT  
**PROPOSED SECONDARY DWELLING**  
**32 NEPTUNE ROAD, NEWPORT**  
**LOT 8 & DP 6248**