


Proposed  
SITE PLAN

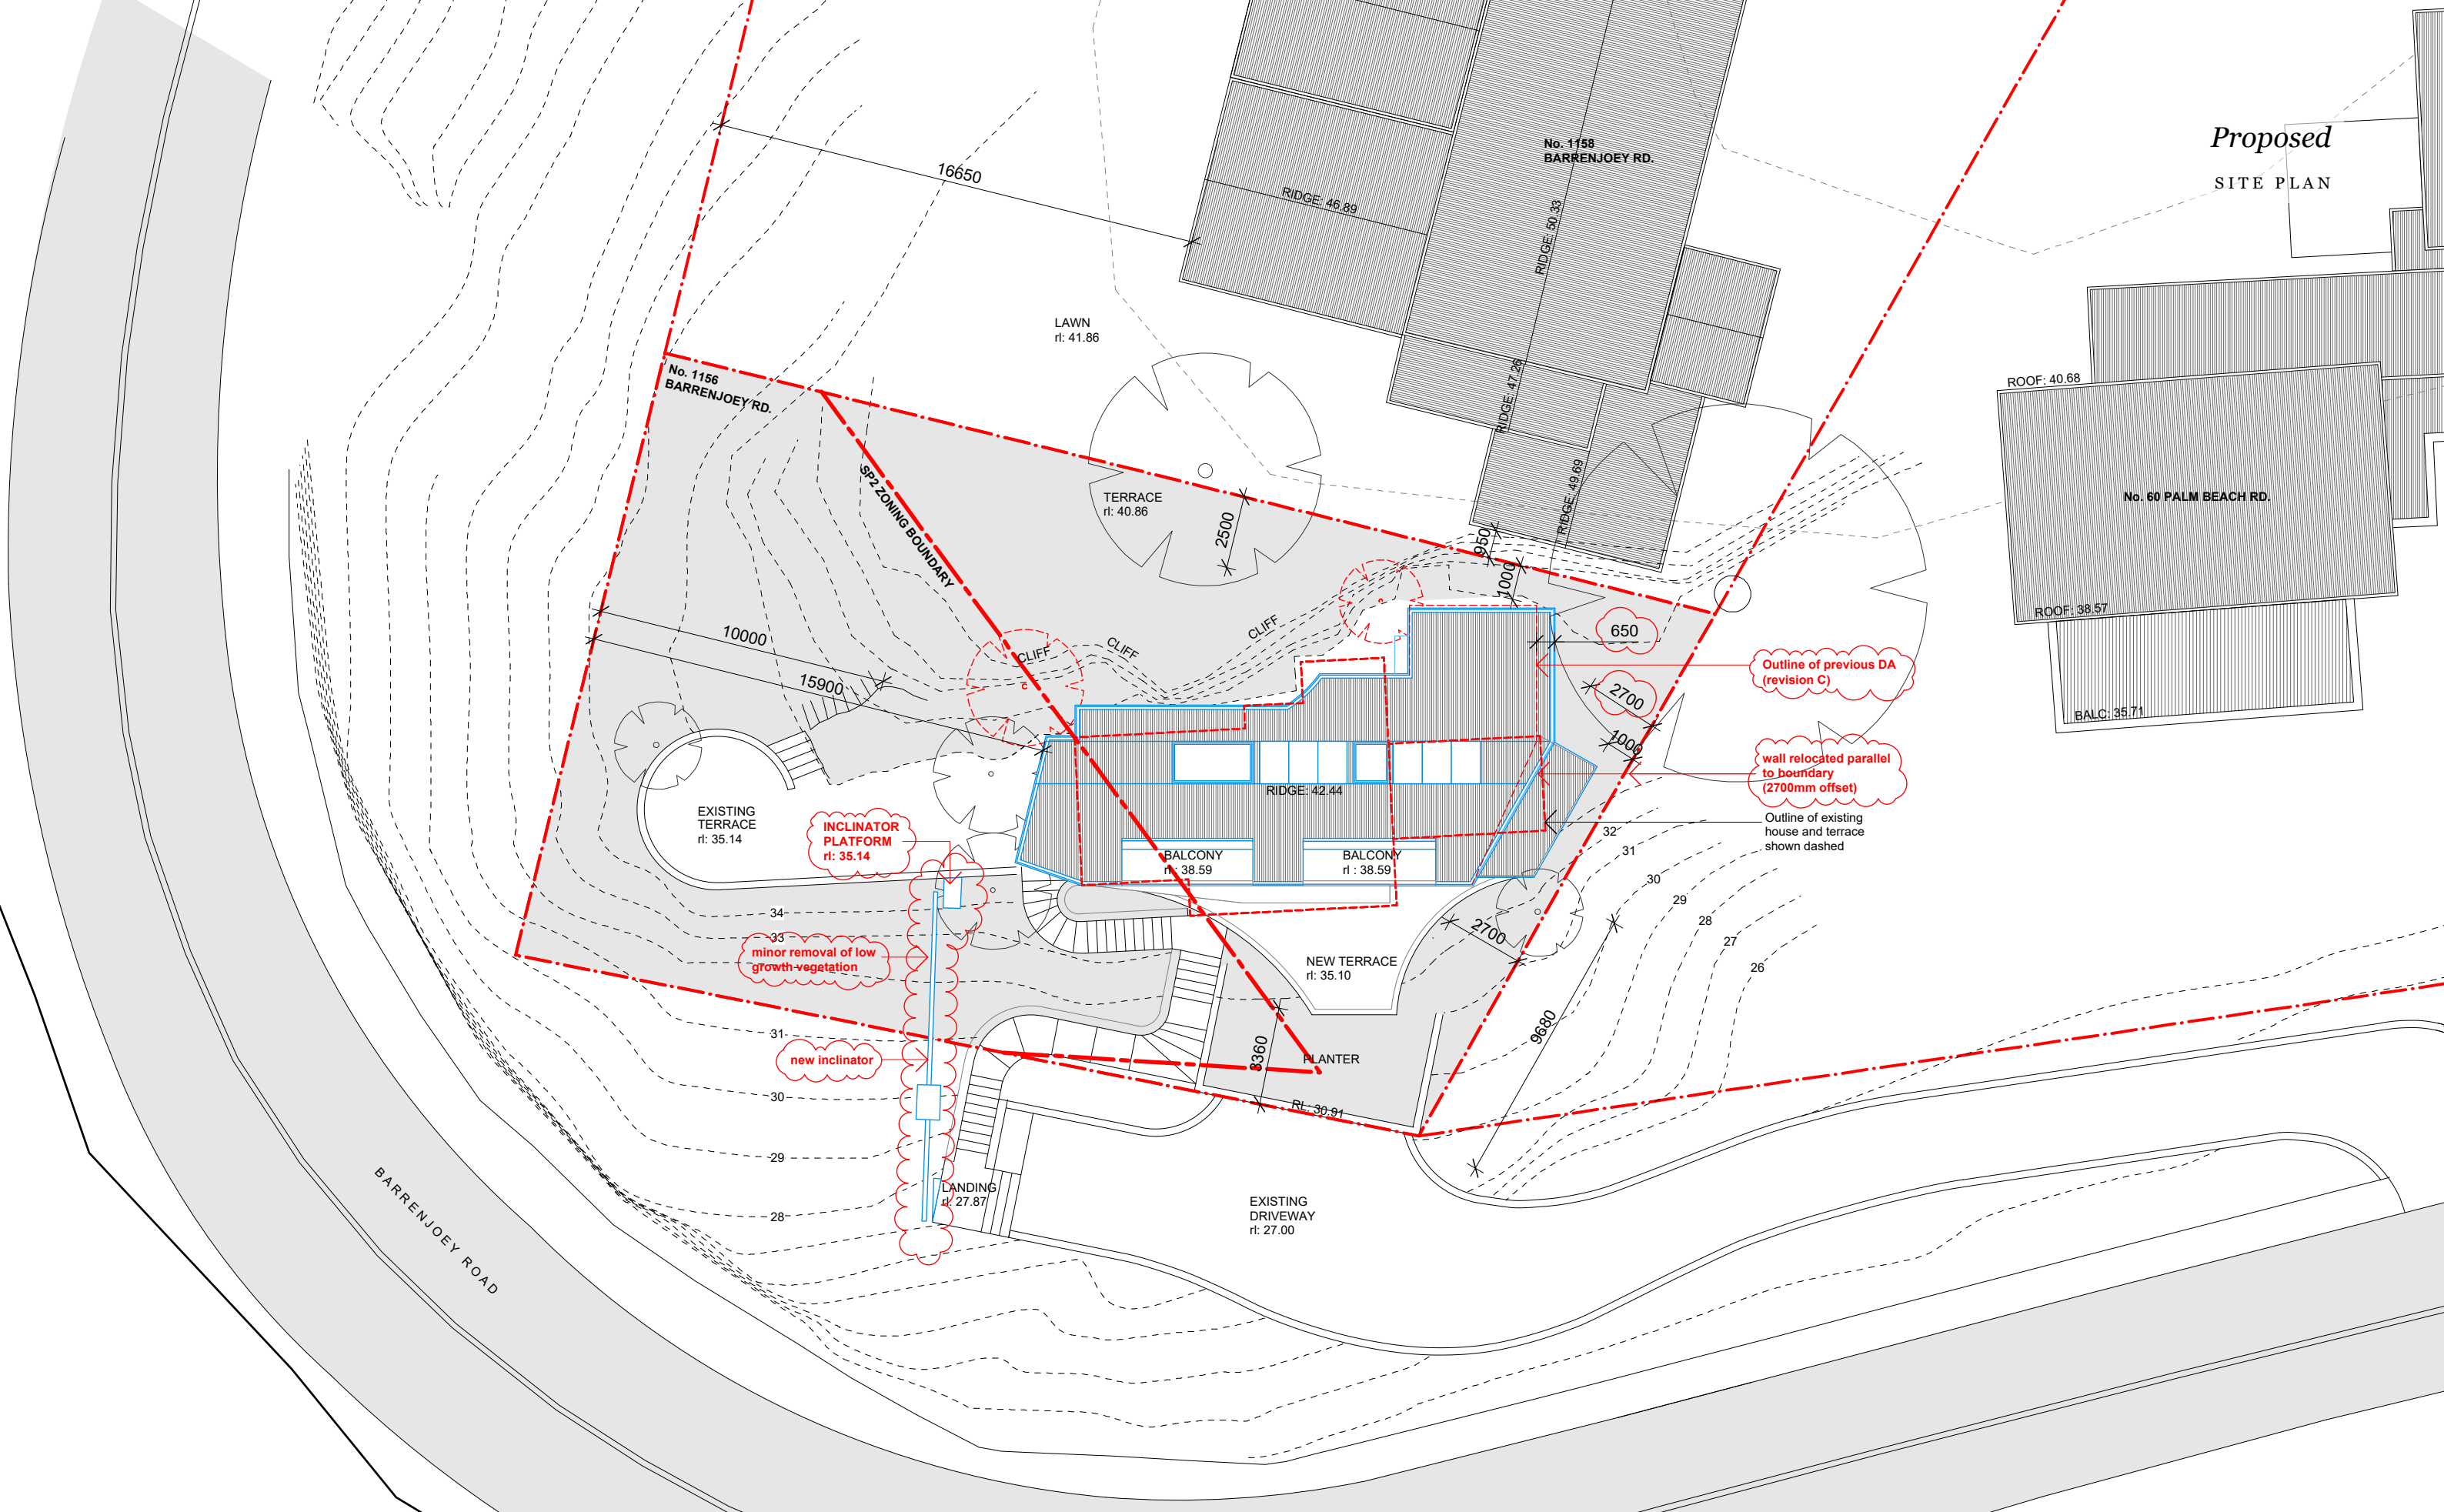

benn + penna architecture

Level 1, 123 Harris St.  
Pyrmont NSW 2009  
Australia

P. +61 2 9518 9900  
W. www.bennandpenna.com  
E. info@bennandpenna.com

REVISIONS	Rev. A	03.11.15	FOR PLANNERS REVIEW
	Rev. B	21.12.15	DEVELOPMENT APPLICATION
	Rev. C	14.04.16	REVISED DEVELOPMENT APPLICATION
	Rev. D	25.11.16	SECTION 96 APPLICATION
	Rev. E		


**CLIENT**  
Mr R & I Benn

**PROJECT**  
1156 Barrenjoey Rd, Palm Beach

**1501-P-00 rev.D**



**SCALE**  
1:200 @ A3

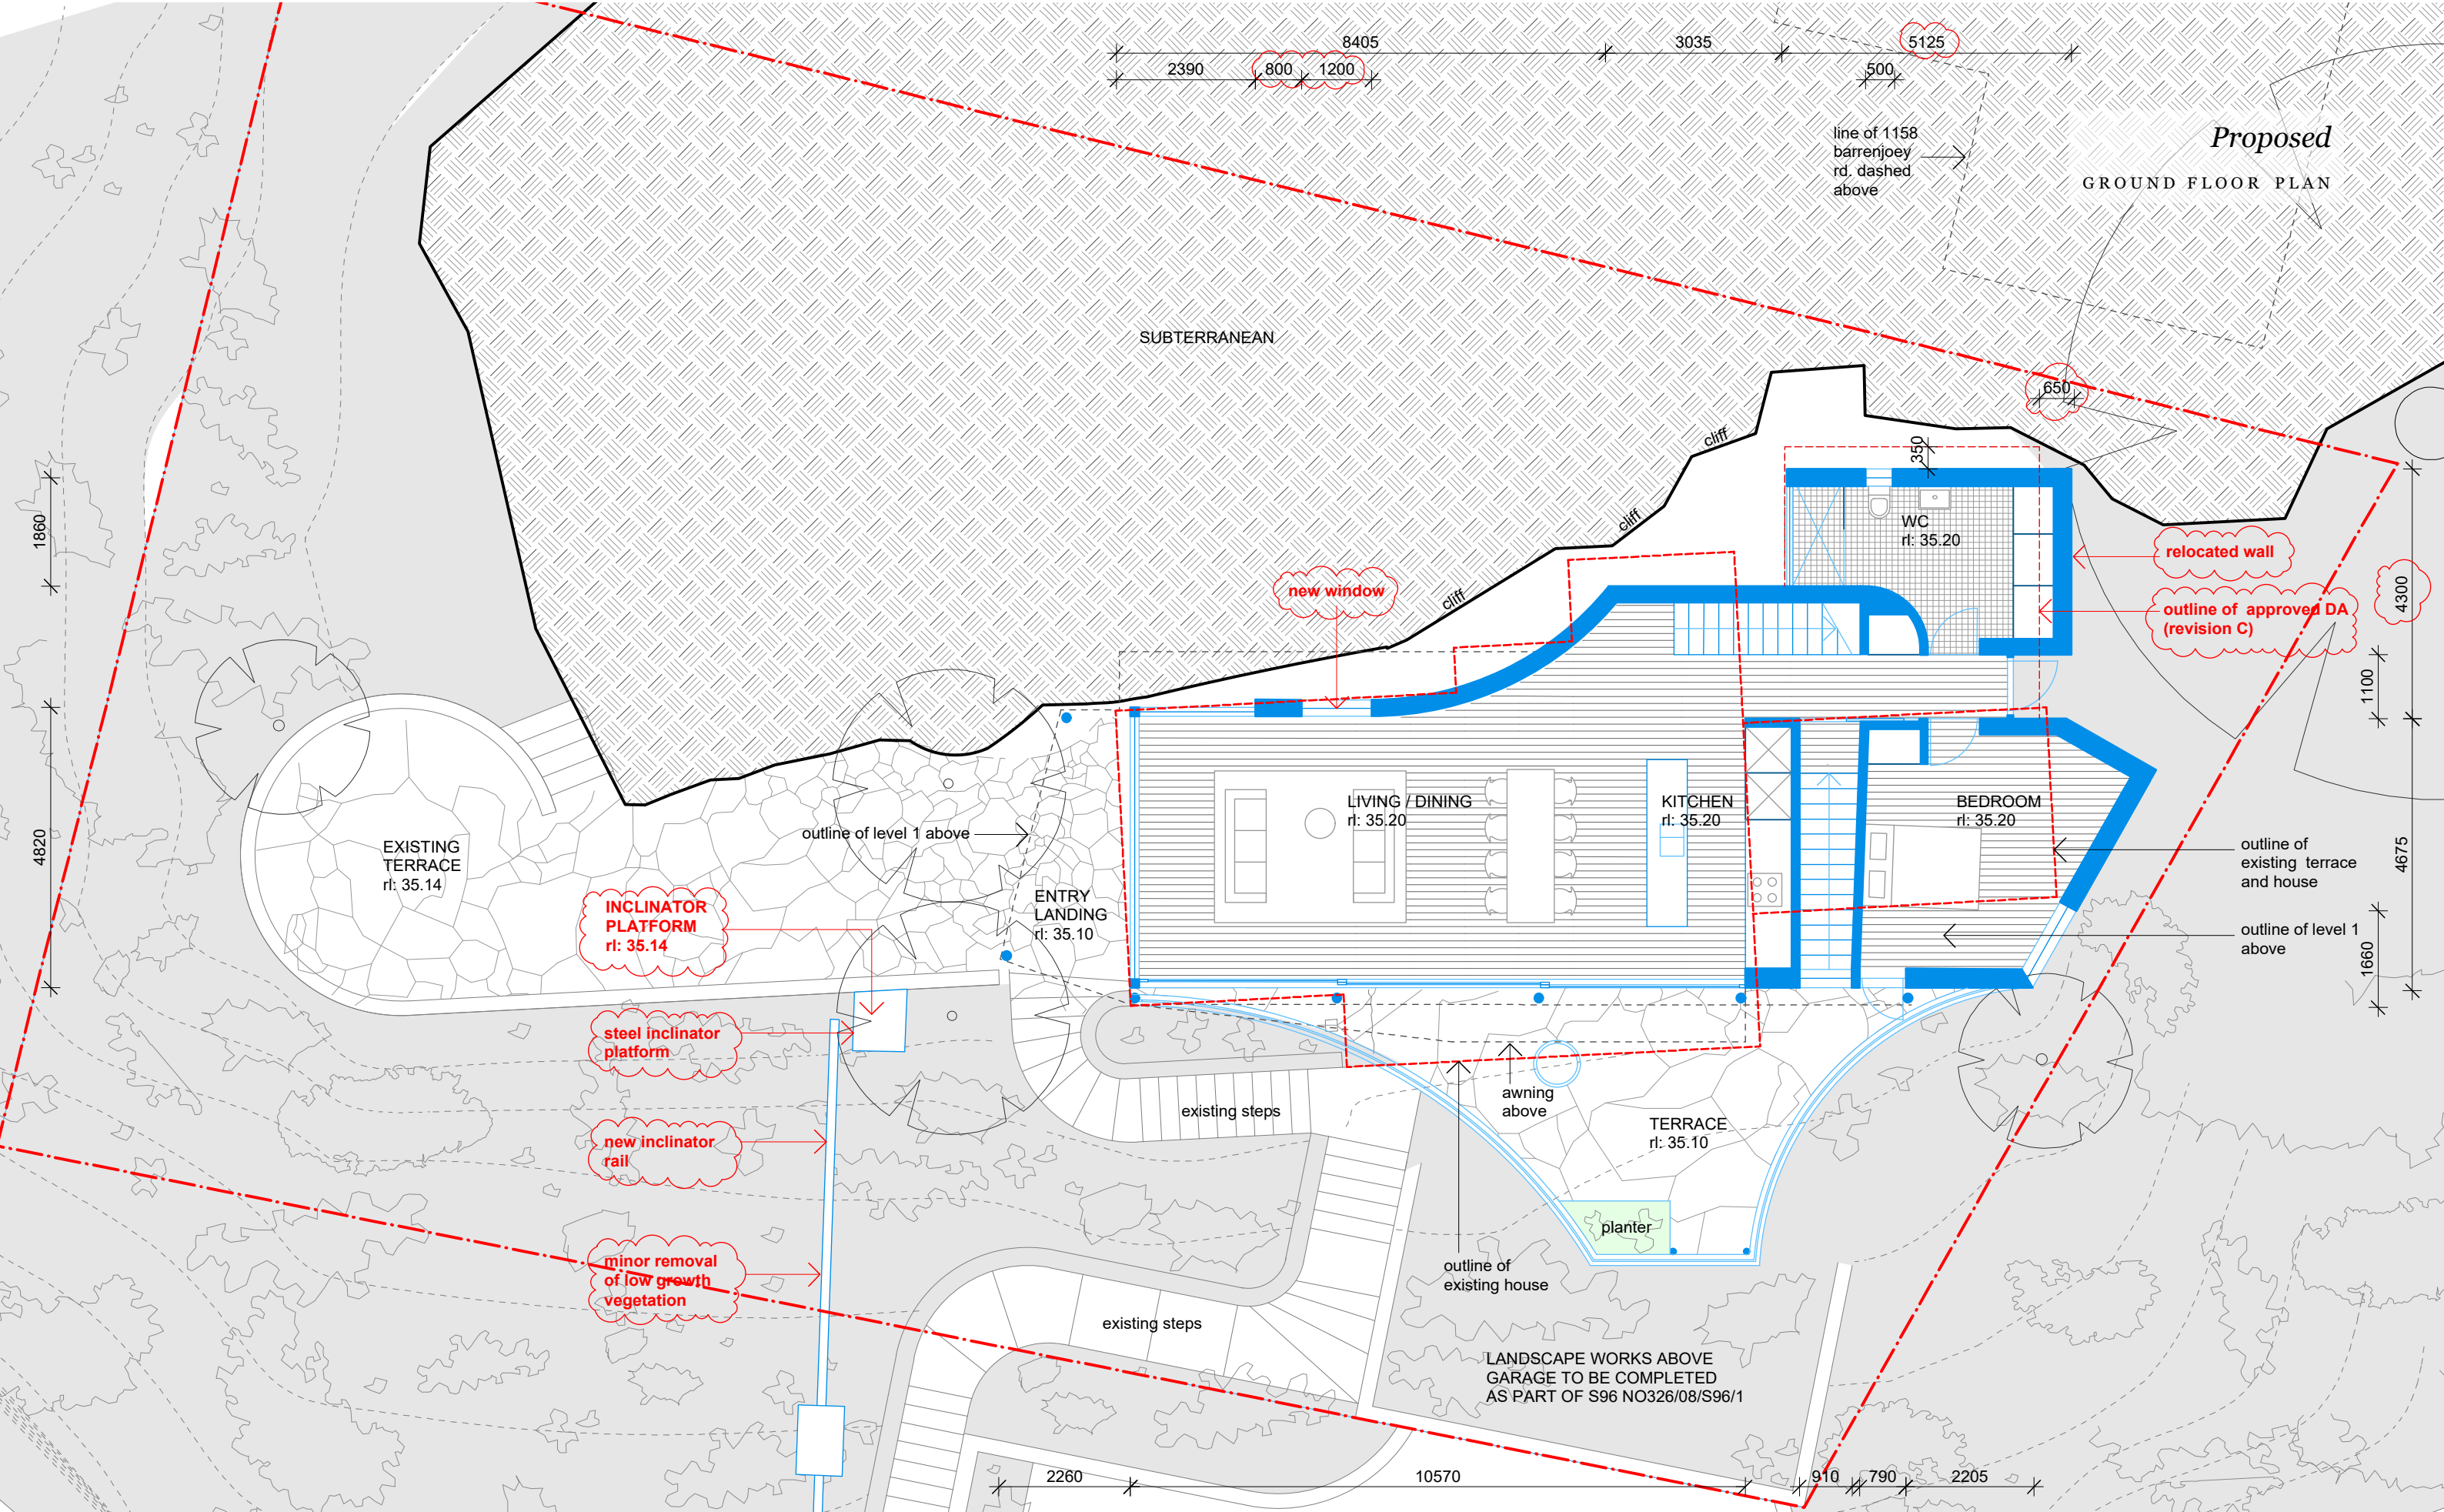

benn + penna architecture

Level 1, 123 Harris St.  
Pyrmont NSW 2009  
Australia

P. +61 2 9518 9900  
W. www.bennandpenna.com  
E. info@bennandpenna.com

REVISIONS	Rev. A	03.11.15	FOR PLANNERS REVIEW
	Rev. B	21.12.15	DEVELOPMENT APPLICATION
	Rev. C	14.04.16	REVISED DEVELOPMENT APPLICATION
	Rev. D	25.11.16	SECTION 96 APPLICATION
	Rev. E		


CLIENT  
Mr R & I Benn

PROJECT  
1156 Barrenjoey Rd, Palm Beach

**1501-P-03 rev.D**

NORTH 

SCALE  
1:100 @ A3

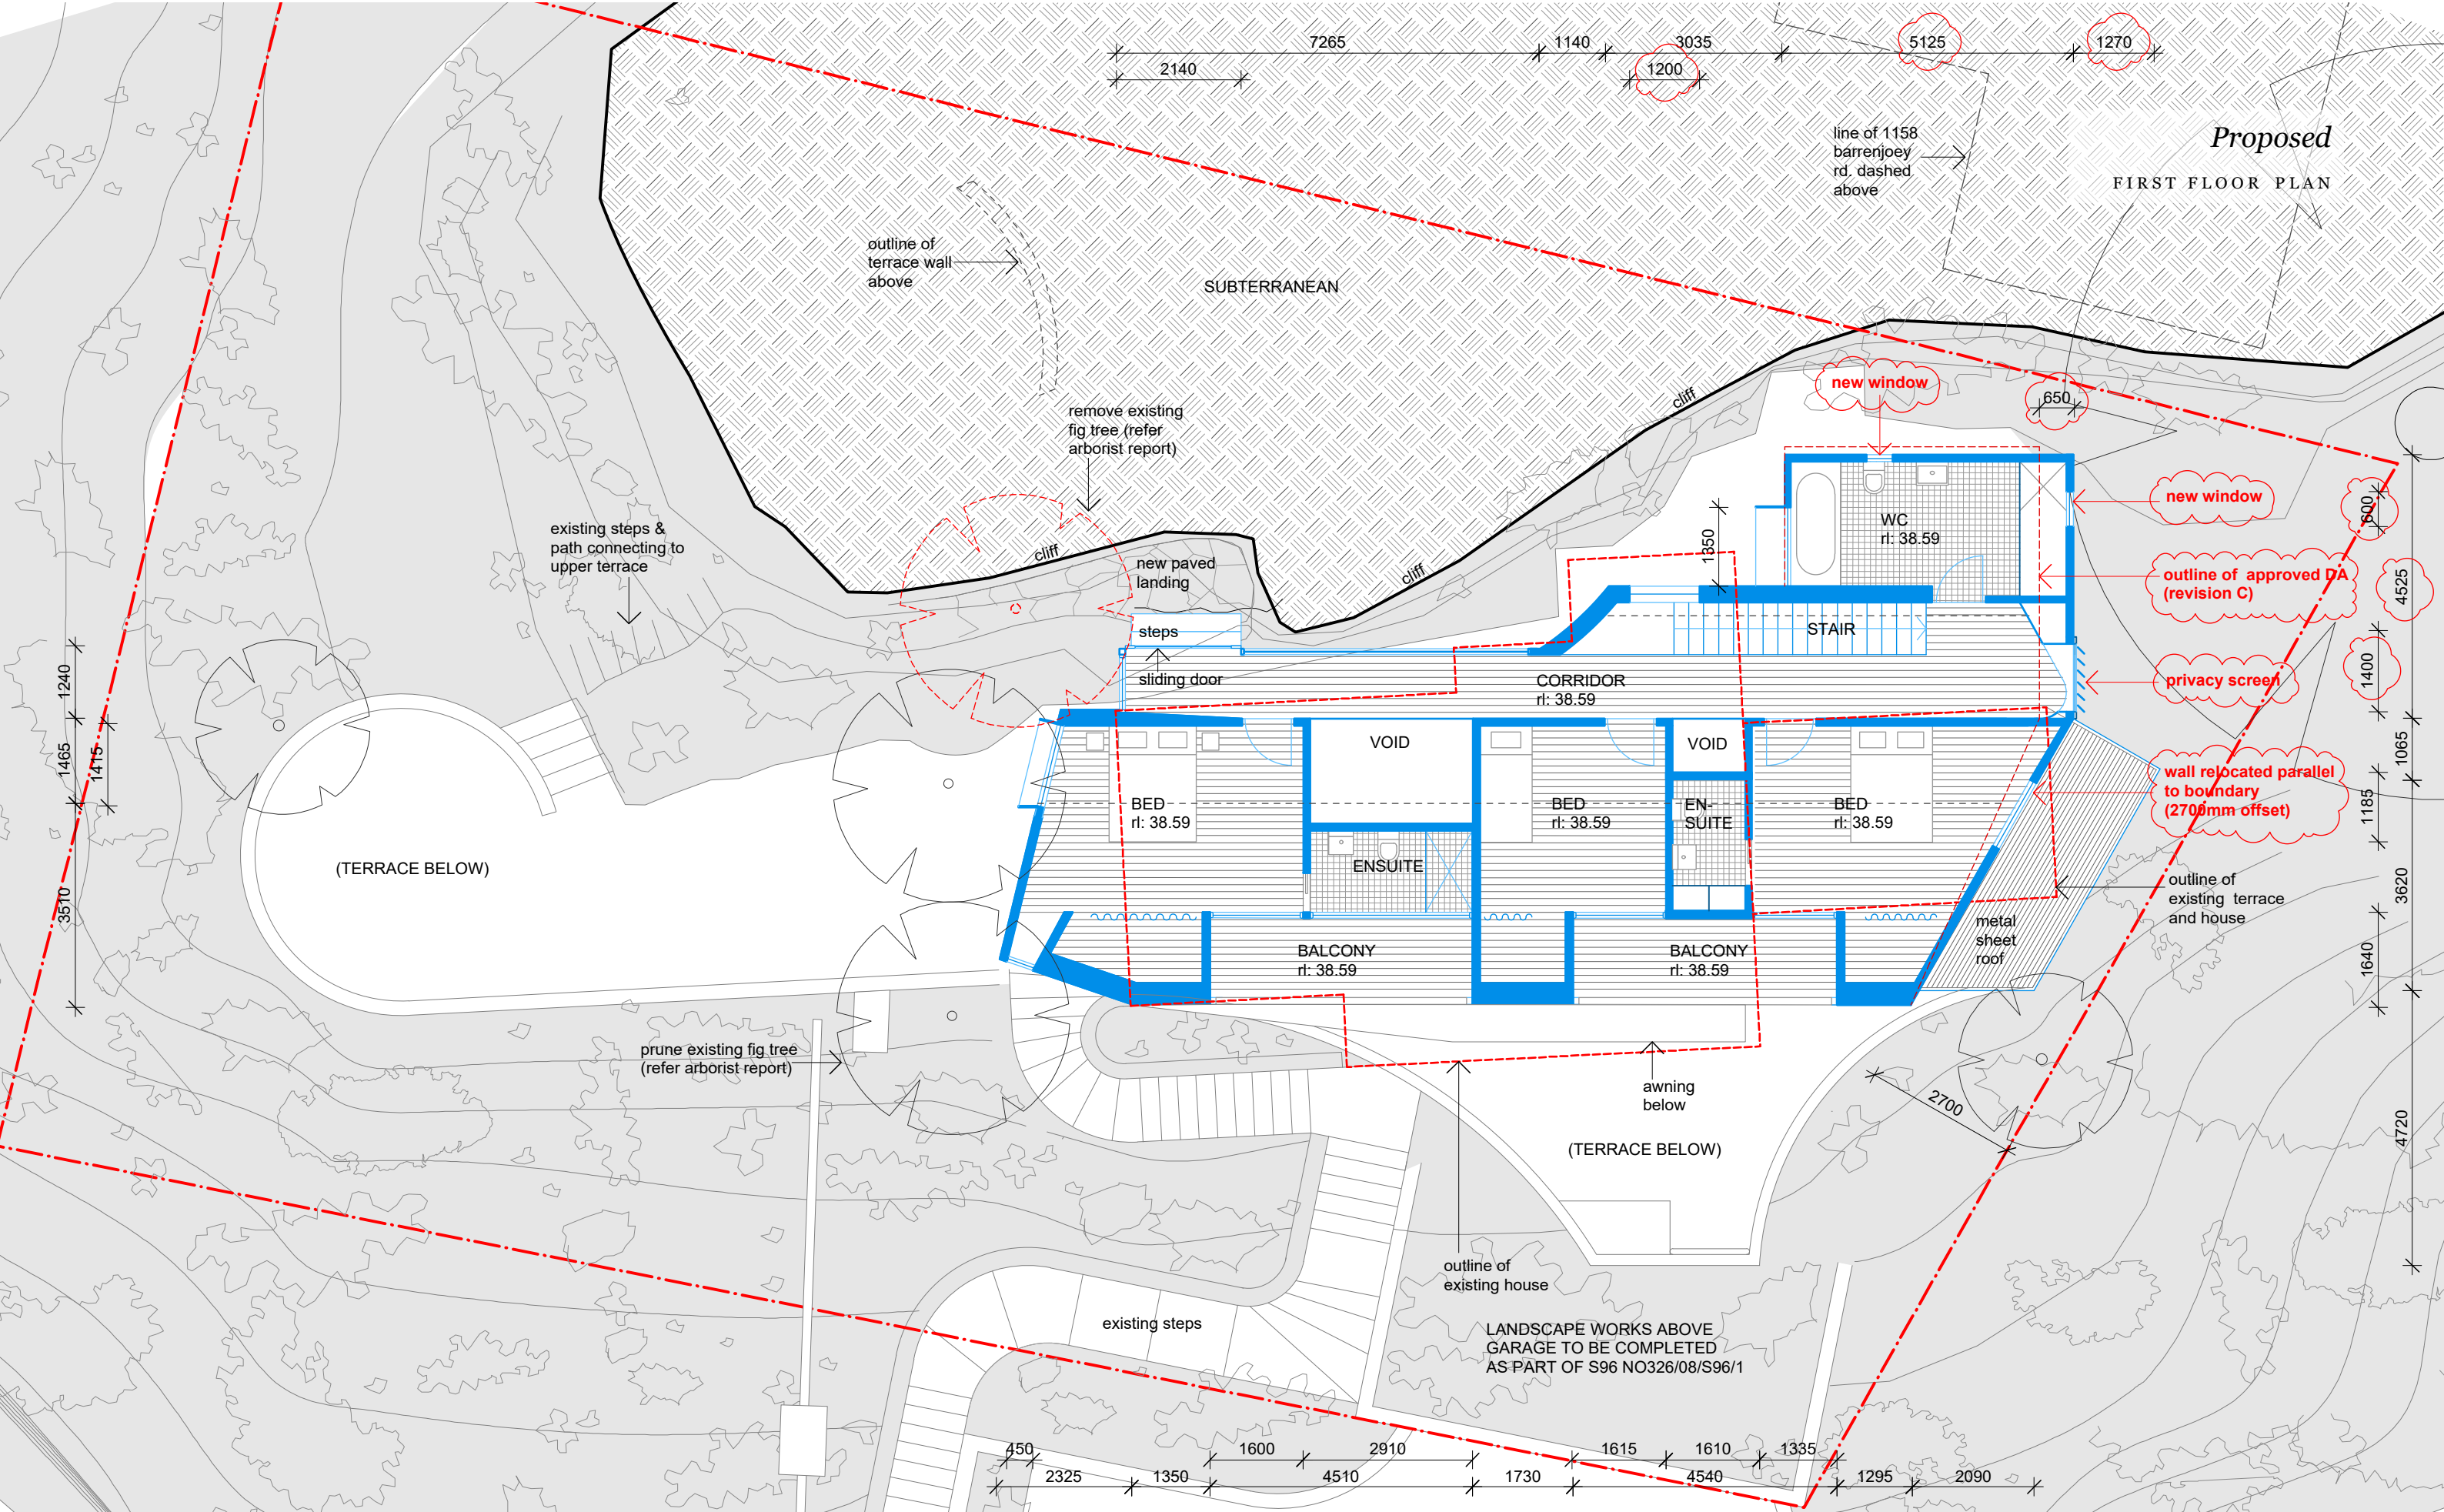

benn + penna architecture

Level 1, 123 Harris St.  
Pyrmont NSW 2009  
Australia

P. +61 2 9518 9900  
W. www.bennandpenna.com  
E. info@bennandpenna.com

**REVISIONS**

Rev. A	03.11.15	FOR PLANNERS REVIEW
Rev. B	21.12.15	DEVELOPMENT APPLICATION
Rev. C	14.04.16	REVISED DEVELOPMENT APPLICATION
Rev. D	25.11.16	SECTION 96 APPLICATION
Rev. E		

**CLIENT**

Mr R & I Benn


**PROJECT**

1156 Barrenjoey Rd, Palm Beach

**1501-P-04 rev.D**



**SCALE**  
1:100 @ A3

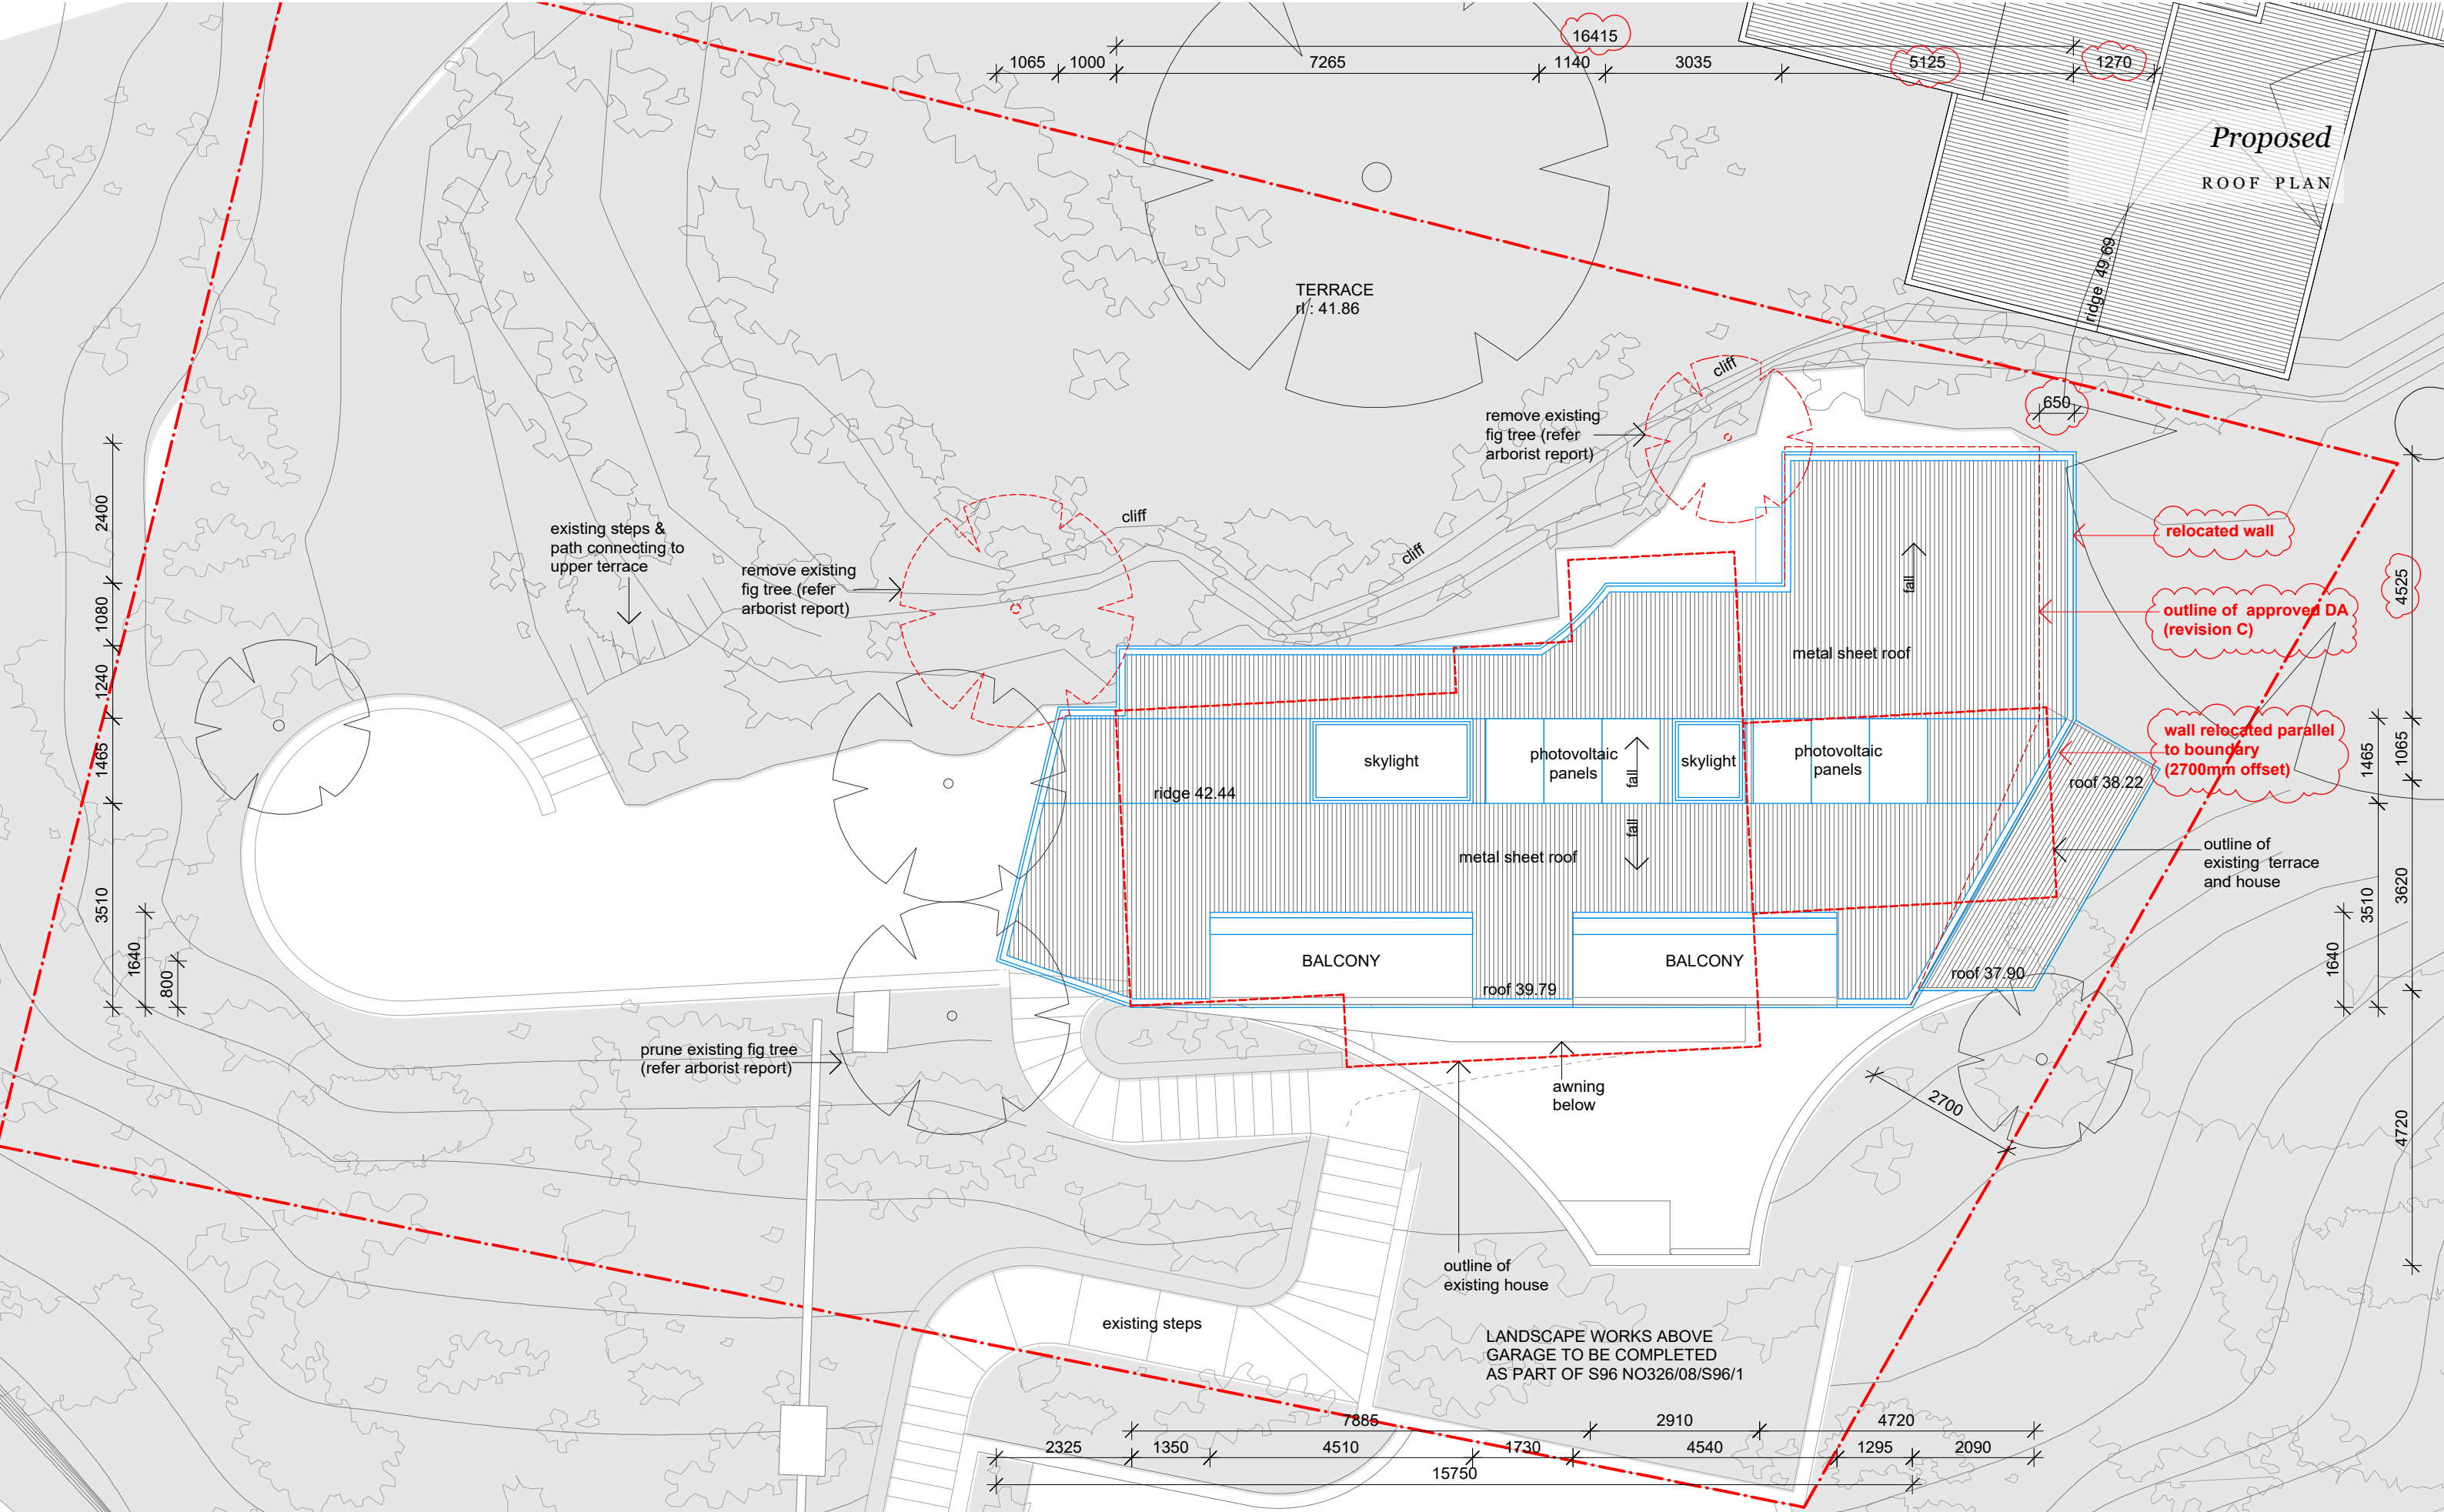

benn + penna architecture

Level 1, 123 Harris St.  
Pyrmont NSW 2009  
Australia

P. +61 2 9518 9900  
W. www.bennandpenna.com  
E. info@bennandpenna.com

REVISIONS	Rev. A	03.11.15	FOR PLANNERS REVIEW
	Rev. B	21.12.15	DEVELOPMENT APPLICATION
	Rev. C	14.04.16	REVISED DEVELOPMENT APPLICATION
	Rev. D	25.11.16	SECTION 96 APPLICATION
	Rev. E		

**CLIENT**  
Mr R & I Benn

**PROJECT**  
1156 Barrenjoey Rd, Palm Beach

**1501-P-05 rev.D**



**SCALE**  
1:100 @ A3