


Sewer Service Diagram

Application Number: 597658

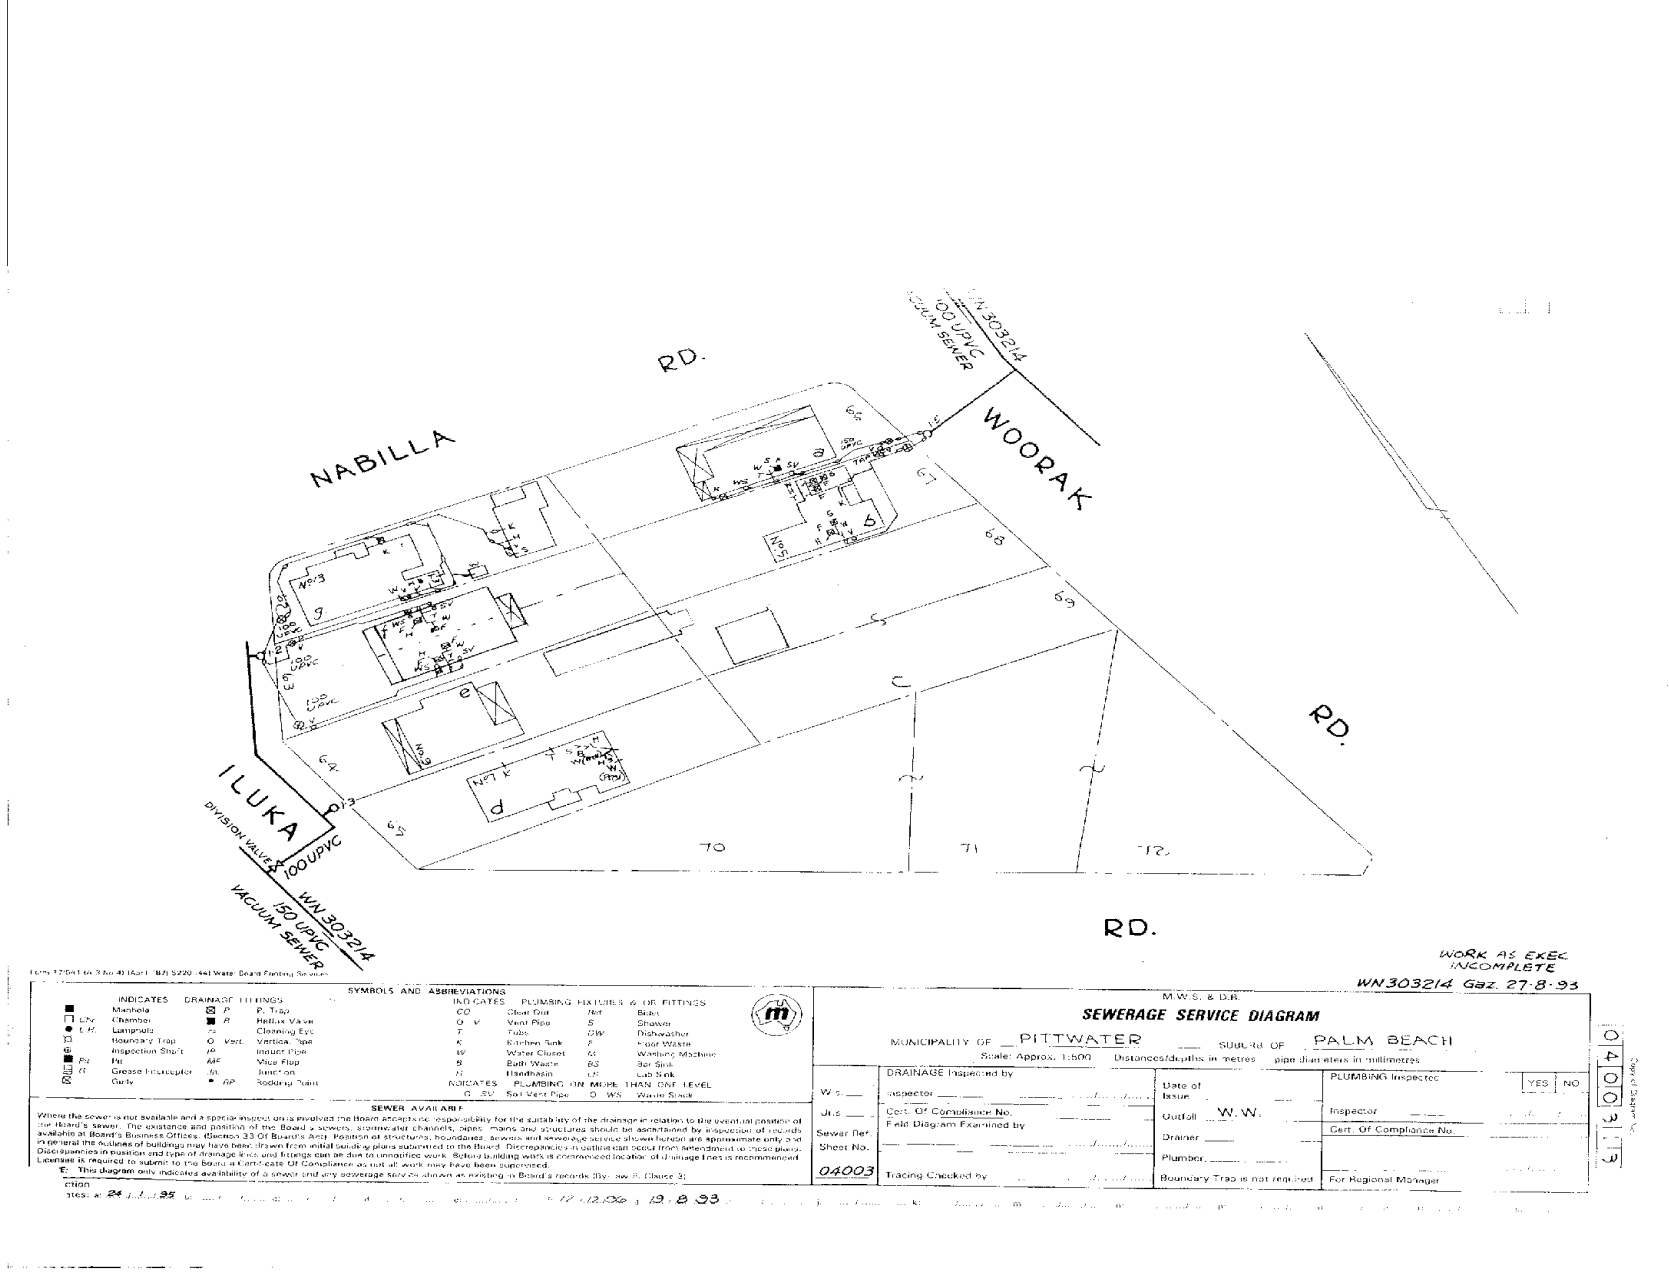

Document generated at 05-02-2019 07:49:40 AM

Disclaimer

The information in this diagram shows the private wastewater pipes on this property. It may not be accurate or to scale and may not show our pipes, structures or all property boundaries. If you'd like to see these, please buy a **Service location print**.