
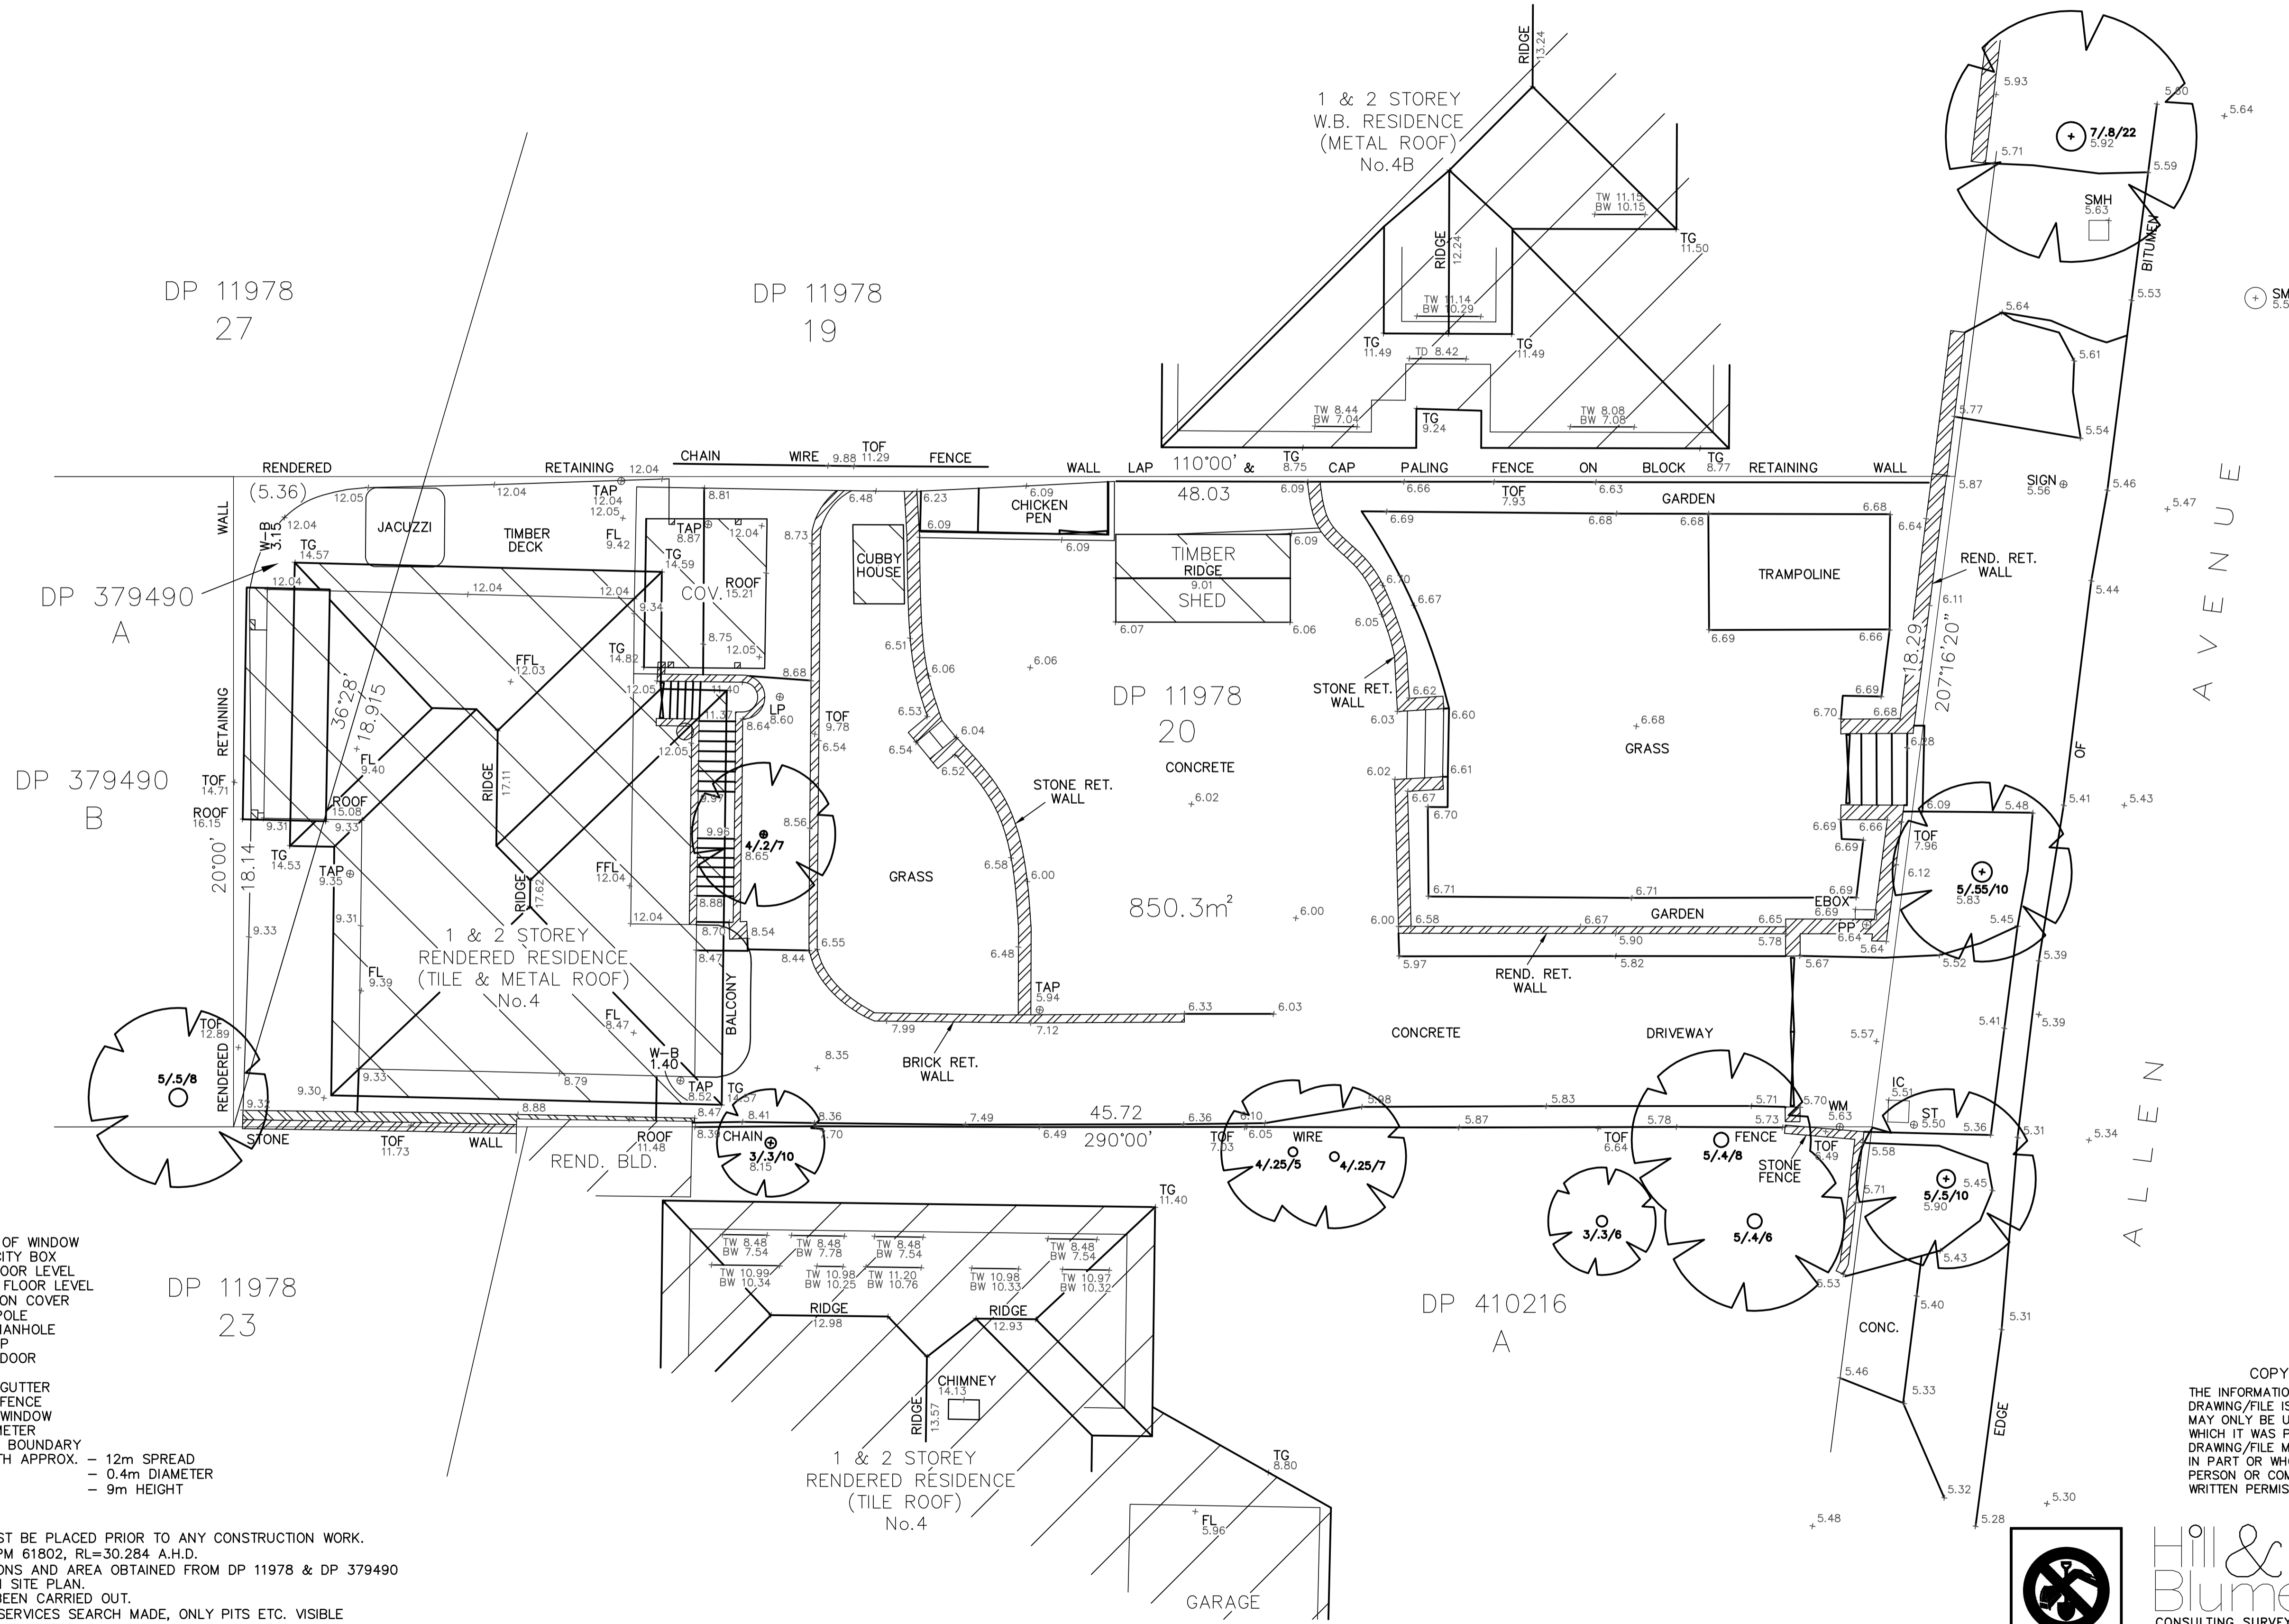


SITE SURVEY
SHOWING SELECTED LEVELS AND DETAIL OVER
LOT 20 IN DP 11978 & LOT A IN DP 379490 BEING No.4 ALLEN AVENUE, BILGOLA.

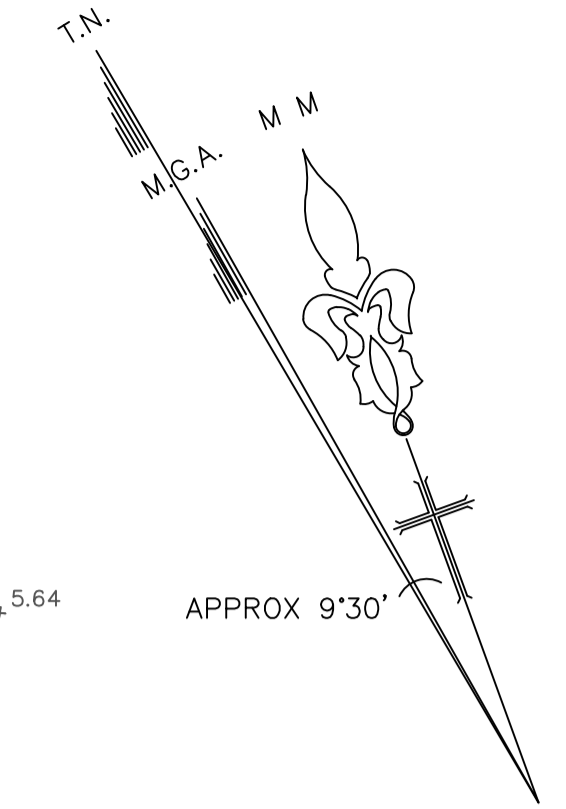

- LEGEND
BW BOTTOM OF WINDOW
EBOX ELECTRICITY BOX
FFL FIRST FLOOR LEVEL
GFL GROUND FLOOR LEVEL
IC INSPECTION COVER
PP POWER POLE
SMH SEWER MANHOLE
ST STOP TAP
TD TOP OF DOOR
TEL TELSTRA
TG TOP OF GUTTER
TOF TOP OF FENCE
TW TOP OF WINDOW
WM WATER METER
W-B WALL TO BOUNDARY
12/0.4/9 TREE WITH APPROX. - 12m SPREAD - 0.4m DIAMETER - 9m HEIGHT

- NOTES
1) SURVEY MARKS MUST BE PLACED PRIOR TO ANY CONSTRUCTION WORK.
2) ORIGIN OF LEVELS PM 61802, RL=30.284 A.H.D.
3) BOUNDARY DIMENSIONS AND AREA OBTAINED FROM DP 11978 & DP 379490 & CONFIRMED FROM SITE PLAN.
4) SITE SURVEY HAS BEEN CARRIED OUT.
5) NO UNDERGROUND SERVICES SEARCH MADE, ONLY PITS ETC. VISIBLE AT TIME OF SURVEY PLOTTED.
6) BEARINGS ARE ON MAGNETIC MERIDIAN.
7) EXTENT OF TREE CANOPY IS APPROXIMATE & DIAGRAMMATIC ONLY.
8) THE INFORMATION ON THIS SURVEY IS TO BE USED FOR DESIGN AND DA PURPOSES ONLY. SURVEY MARKS MUST BE PLACED PRIOR TO ANY CONSTRUCTION.

COPYRIGHT WARNING
THE INFORMATION SHOWN/CONTAINED IN THIS DRAWING/FILE IS COPYRIGHT. THE INFORMATION MAY ONLY BE USED FOR THE PURPOSE FOR WHICH IT WAS PRODUCED. NO PART OF THIS DRAWING/FILE MAY BE USED OR REPRODUCED, IN PART OR WHOLE, FOR ANY OTHER CLIENT, PERSON OR COMPANY WITHOUT THE PRIOR WRITTEN PERMISSION OF HILL & BLUME PTY. LTD.



Hill & Blume Pty Ltd
102 Crown Street
Woolloomooloo
NSW 2011
Tel (02) 9332 4888
Fax (02) 9331 6422
ACN 000 721 004
surveyors@hillandblume.com.au
DATE OF SURVEY: 05/08/11 REF No. 52943
CAD FILE: 52943001A.DWG ISSUE 'A' FIRST ISSUE