


GENERAL LANDSCAPE NOTES

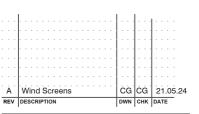


Builders & Developers

Level 11, 528 Kent Street, Sydney NSW 2000 Email: camerong@meriton.com.au
Tel: (02) 9287 2888 Fax: (02) 9287 2777 Internet: http://www.meriton.com.au


DEE WHY 9-17 HOWARD AVENUE

RETAIL WIND SCREEN PLAN

DATE: 21.05.24	SCALE: AS SHOWN	DRAWING No:	REV:
PROJECT NO:	DRAWN BY:	L-01	A
APPROVED AND SIGNED ON BEHLAF OF MERITON APARTMENTS PTY LTD		<u>NORTH</u>	
11/1/1/	_		
Mundbald			

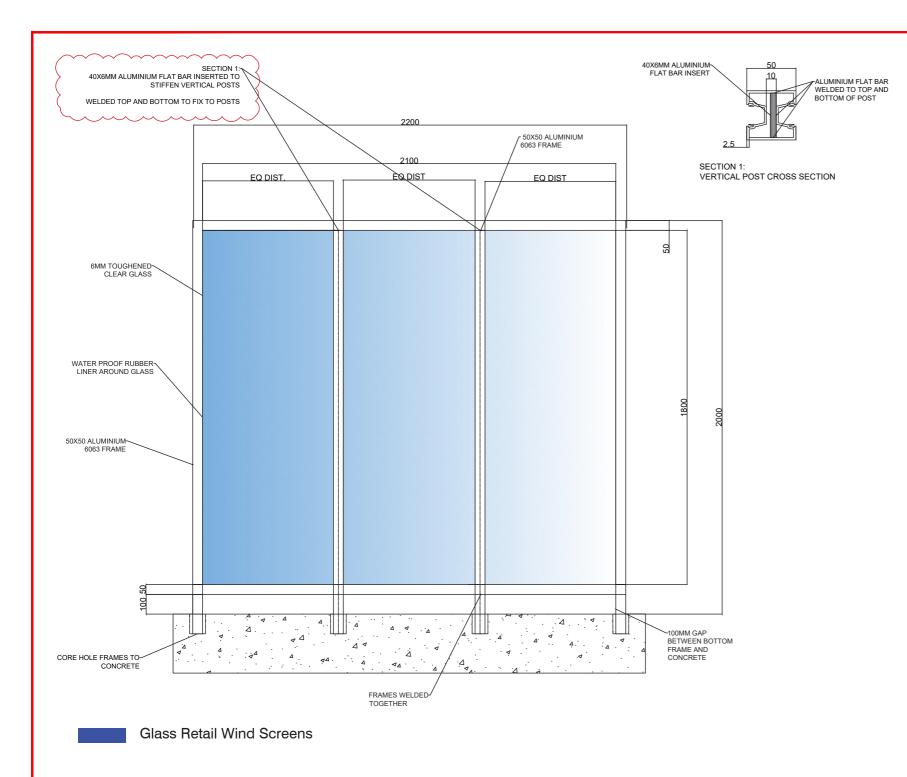



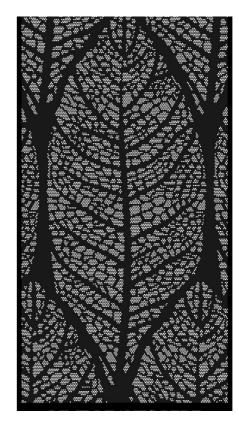

Landscape Featrue Screens

1.2m high x 2m wide perforated steel screens, powder coated green. 15% permeable Design: Leaf

https://www.decorativescreensdirect.com.au/all-designs/


Colour: Dulux

COTTAGE GREEN® 27284219

DATUMS AND DIMENSIONS ON SITE AND SHALL REPORT ANY DISCREPANCIES OR OMMISSIONS TO MERITON APARTMENTS PTY, LTD, PRIOR TO

DISCLAIMER
THIS DRAWING IS THE EXCLUSIVE PROPERTY OF MERITON GROUP PTY. LTD. & THE
REPRODUCTION OF ANY PART WITHOUT THE PRORY WRITTEN CONSENT OF MERITON
ROUP PTY. LTD. & A VOLATION OF A PEPLICABLE LAWS, IN NO EVENT THAN LEPRITON
GROUP PTY. LTD. & H. WELD A VOLATION OF A PEPLICABLE LAW IS NO EVENT THAN LEPRITON
GROUP PTY. LTD. & H. WELD LABLE FOR SPECIAL COLLATERAL, MOIDENTAL OR
CONSCIUNITAL IDABLETY NO FORMER CTON WITH THE USE OF THIS DIGITAL DATA
ONCE RELEASED FROM THE MERITON GROUP PTY. LTD. OFFICES. THIS DRAWING IS
TO BE READ & MIDRESTOOD IN COULIMICATION WITH THE STRUCTURAL A MICHARICAL
ELECTRICAL & JOR ANY OTHER CONSULTANTS DOCUMENTATION AS MAY BE
APPLICABLE TO THE PROJECT PRIOR TO THE STRAY OF ANY WORKS AND FOR ITS
DURATION.

GENERAL LANDSCAPE NOTES

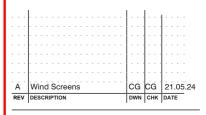



Level 11, 528 Kent Street, Sydney NSW 2000 Email: camerong@meriton.com.au
Tel: (02) 9287 2888 Fax: (02) 9287 2777 Internet: http://www.meriton.com.au

DEE WHY 9-17 HOWARD AVENUE

RETAIL WIND SCREEN **DETAILS**

DATE: 21.05.24	SCALE: AS SHOWN	DRAWING No:	REV:
PROJECT NO:	DRAWN BY:	L-02	A
	APPROVED AND SIGNED ON BEHLAF OF MERITON APARTMENTS PTY LTD		