
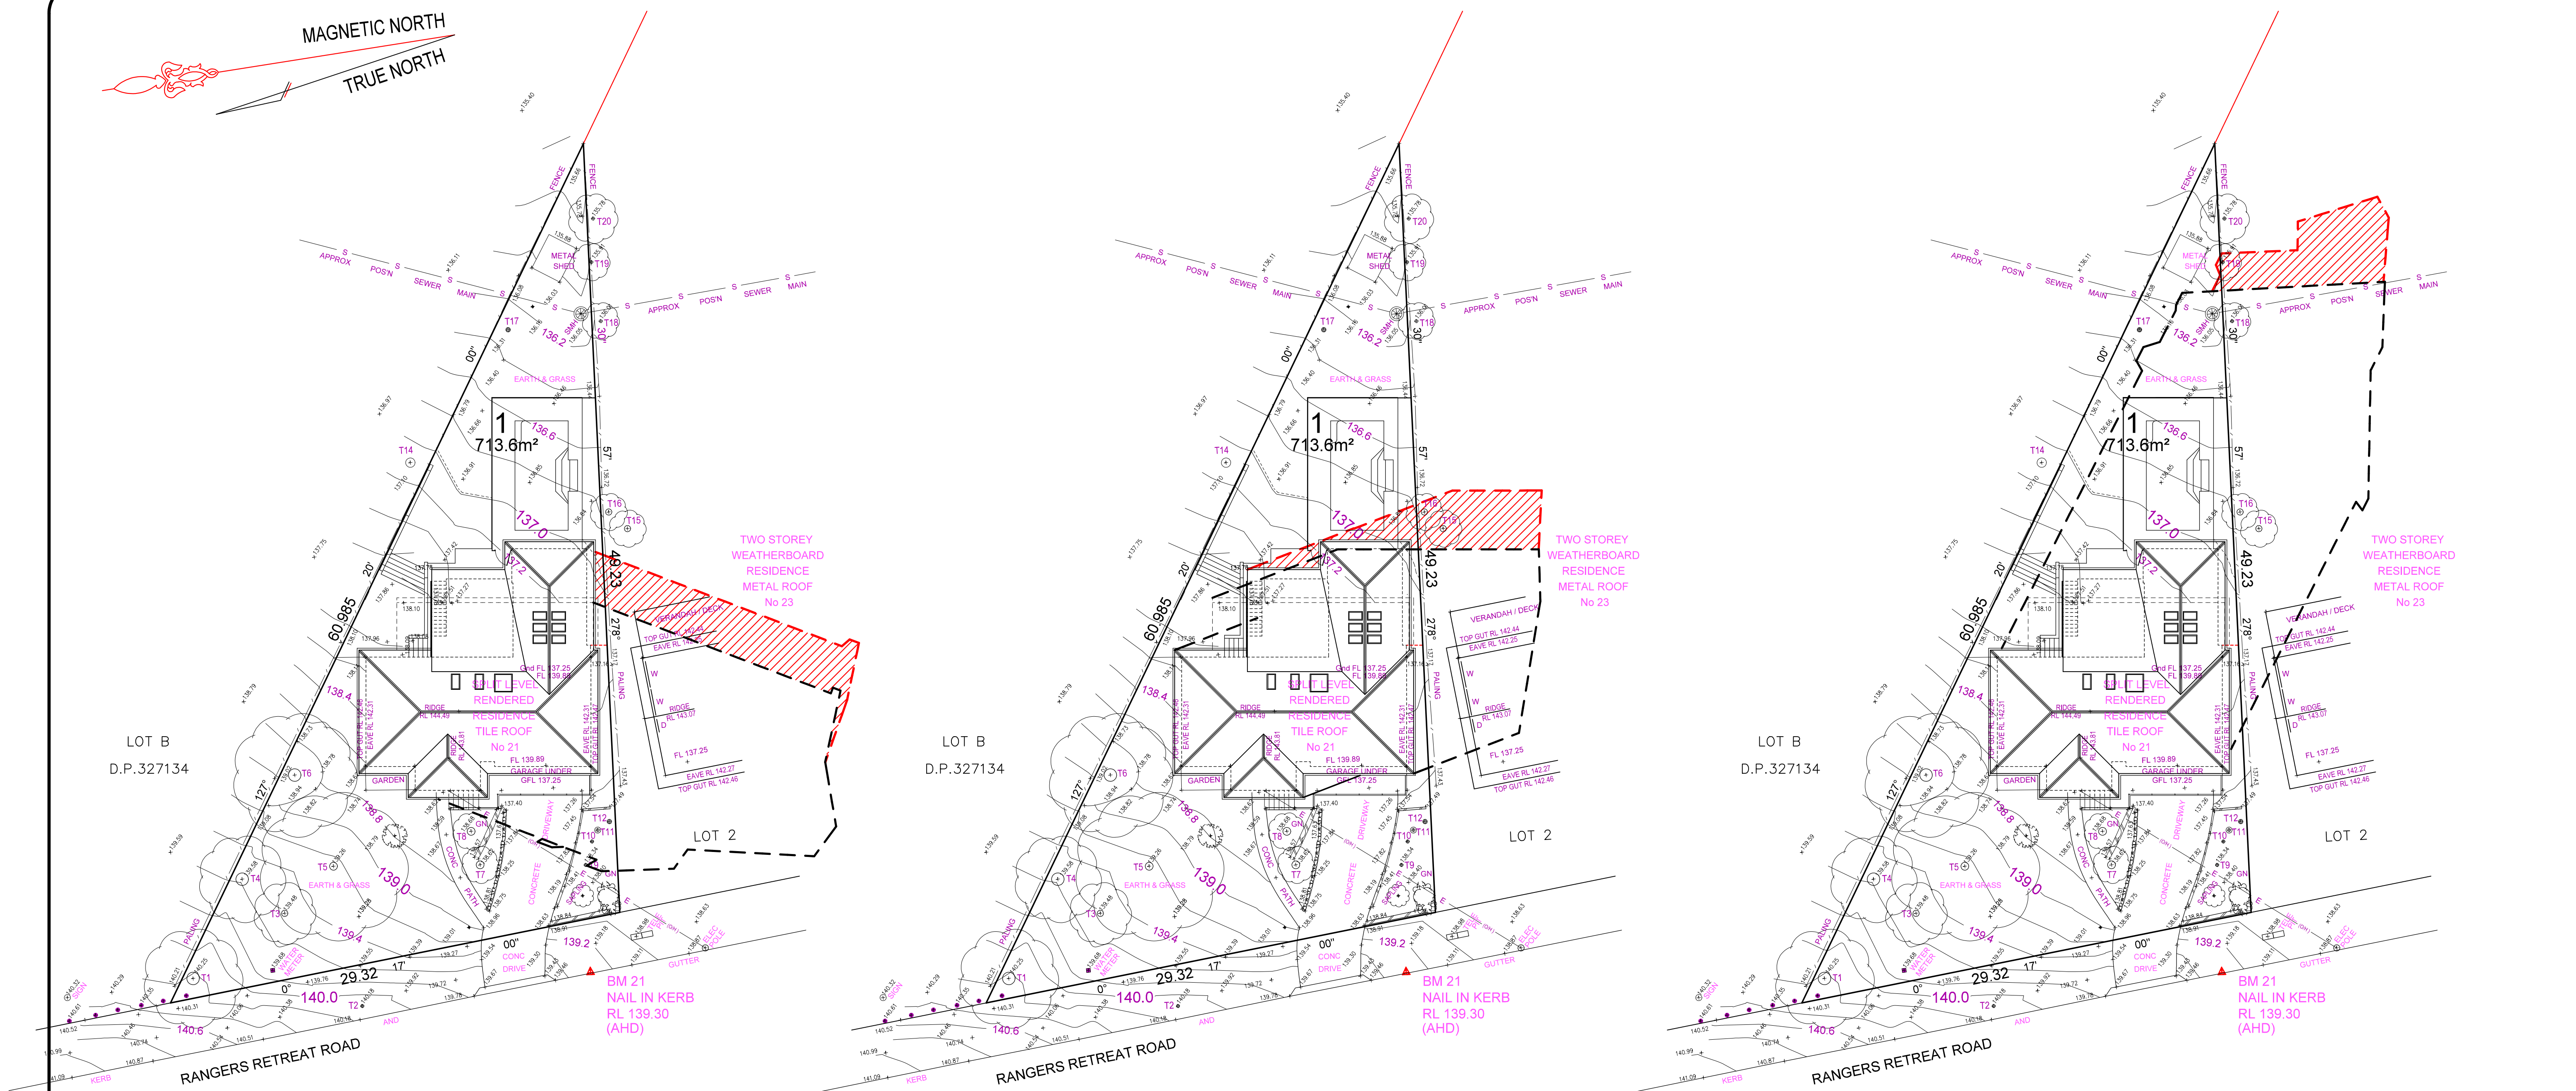


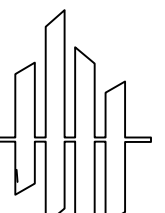

EXISTING/PROPOSED SHADOW DIAGRAM
22nd JUNE - 9AM

EXISTING/PROPOSED SHADOW DIAGRAM
22nd JUNE - 12PM

EXISTING/PROPOSED SHADOW DIAGRAM
22nd JUNE - 3PM

EXISTING/PROPOSED SHADOW DIAGRAMS					 STRUCterre consulting REGISTERED SURVEYORS & LAND INFORMATION CONSULTANTS Suite 1, Level 2, 42 Birnie Avenue Lidcombe, NSW 2141 Phone: 9646 5811, Fax: 9646 2311 Email: nswsurveying@strutterre.com.au www.strutterre.com.au	PROPOSED ALTERATIONS AND ADDITIONS TO RESIDENCE AT : 21 RANGERS RETREAT ROAD FRENCHS FOREST NSW 2086 FOR : MR & MRS MILES			COPYRIGHT This plan is the exclusive property of Buena Vista Home Design and must not be used, reproduced or copied in any way of form without written permission .		
	BUENA VISTA HOME DESIGNS / R/H DESIGN 35 BRISBANE AVENUE, MT KURING-GAI NSW 2080 PH: 9457 9303 MOB: 0411 758 479 email : rod_buenavista@optusnet.com.au					Scale: 1: 200 @ A1		Date: AUGUST 2020	 Finished ground levels on the plan are subject to the site conditions . Do not scale from drawings. Figured dimensions are to be given preference over scale. All figured dimensions are to be checked on site		
						Drawn by: Rodney Hale		Drawing/Job No: 0687/19			Revision Issue: C
						Sheet No: S 4.55 - 08					
		ISSUE REVISION	ISSUE DATE	ISSUED FOR	ISSUED BY	DRAWN: C.H		JOB 1776/324535		DATE: 27.03.2019	
		A	2/5/19	Concept Drawings	R.H	CHECKED: GD		FILE NAME 324535		DATUM: AHD	
		B	23/8/19	Development Application Drawings	R.H						
		C	14/9/20	Section 4.55 Drawings	R.H						