



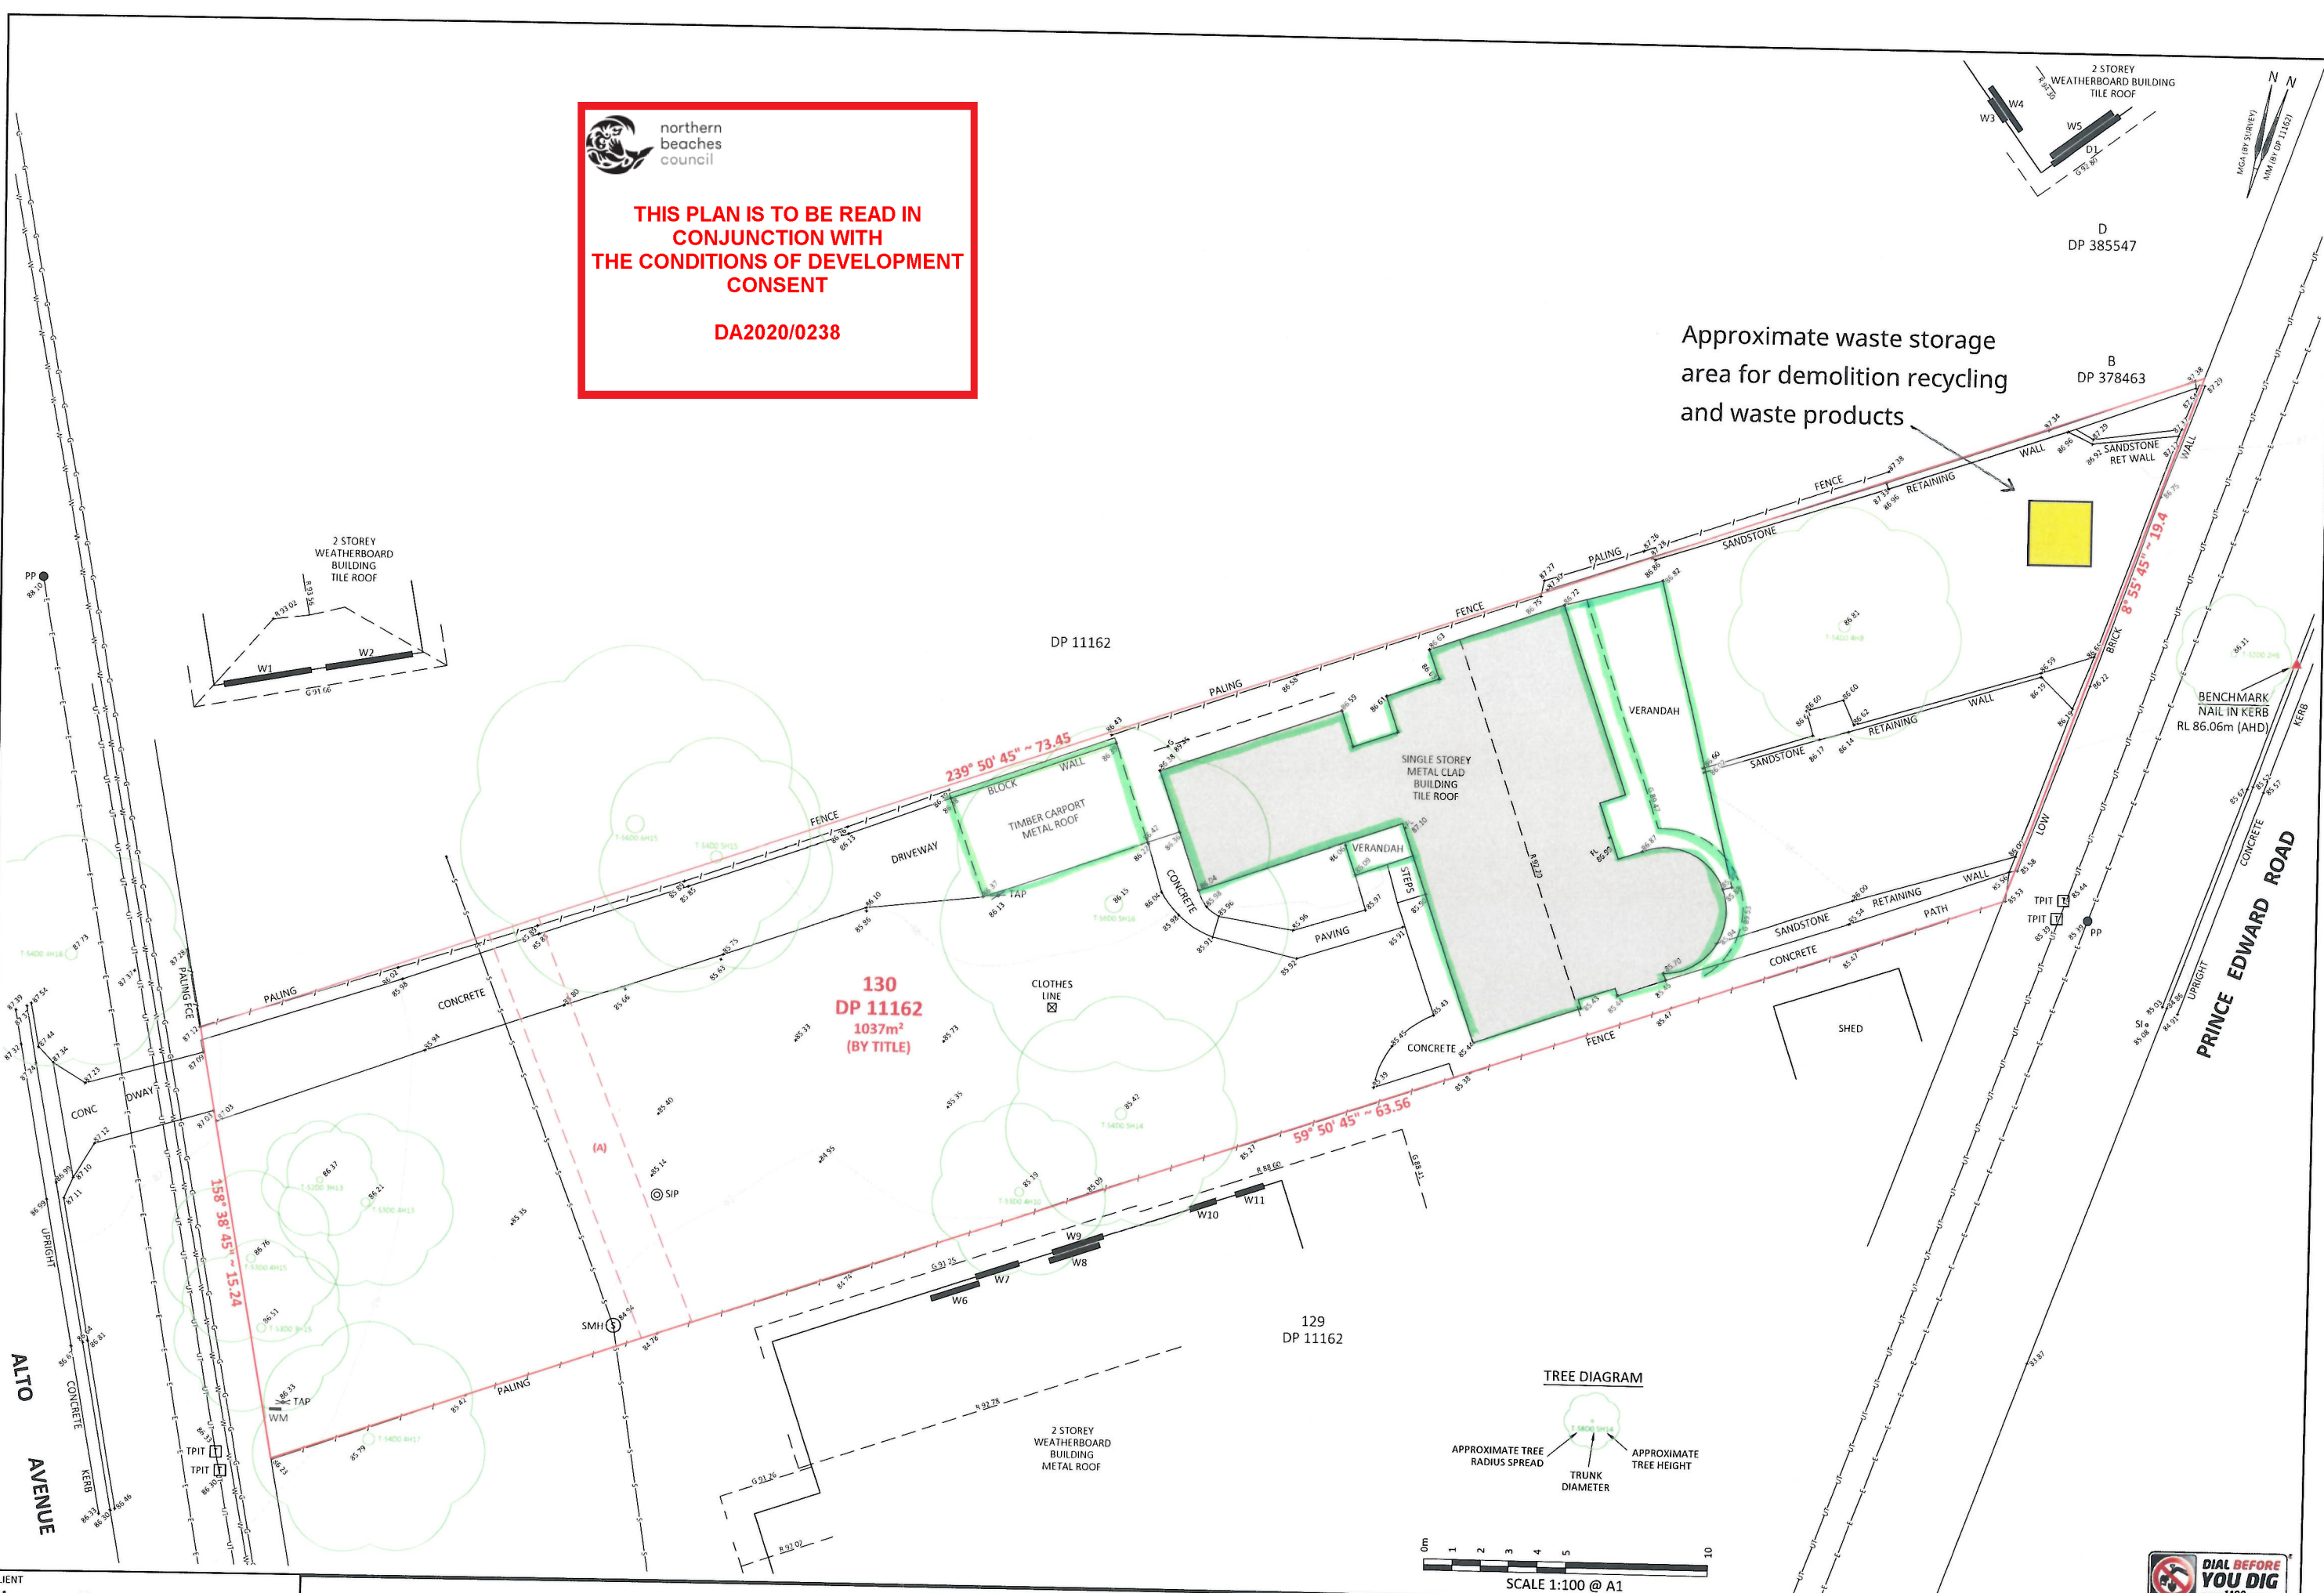

THIS PLAN IS TO BE READ IN  
CONJUNCTION WITH  
THE CONDITIONS OF DEVELOPMENT  
CONSENT

DA2020/0238

Approximate waste storage  
area for demolition recycling  
and waste products

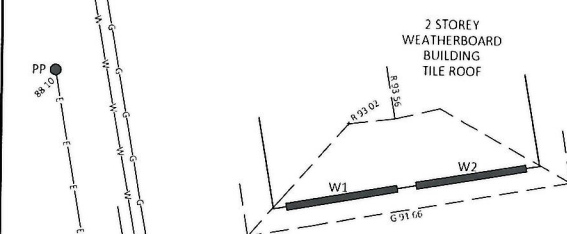

CLIENT  
Shannon Deeran

## Demolition Plan - Demolition of Existing Dwelling & Carport

DRAWING TITLE

PLAN SHOWING DETAIL AND LEVELS OVER  
LOT 130 DP 11162  
No.15 ALTO AVENUE, SEAFORTH



SCALE 1:100 @ A1  
REVISION A  
SHEET 1 OF 1  
5/03/2020