

NOTES:

FIGURED DIMENSIONS ARE TO BE TAKEN IN PREFERENCE TO SCALED DIMENSIONS.

THE CONTRACTOR IS TO CHECK AND VERIFY FIGURED DIMENSIONS PRIOR TO ANY COMMENCEMENT OF WORK ON SITE.

THIS DRAWING IS COPYRIGHT AND SHALL REMAIN THE PROPERTY OF WOLSKI COPPIN ARCHITECTURE.

REVISIONS:

DATE	REV	DESCRIPTION
23.03.19	A	ADDED BIKE RACKS + ELEC CPD
		RECONFIGURE STORE ENTRY POINT
		ADDED DIMENSION TO DRIVEWAY
		REPLACED AS: BULKY GOODS AREA
04.06.19	B	CHANGE OF STORE AT BASE
		RECONFIGURATION OF AILING BAYS AT STREET
		RECONFIGURATION OF STREET FACADE
24.03.20	C	GARAGE AREA MODIFIED WITH SEPARATE RETAIL
05.05.20	D	LIFT + ADAPTIBLE CARPARK MIRRORRED
06.09.22	E	S4 S/G MODIFICATIONS
05.03.24	F	S4 S/G MODIFICATIONS

PROJECT TITLE:

RESIDENTIAL DEVELOPMENT

21 WHISTLER ST MANLY

CLIENT:

Urban Partners

ARCHITECT:

WOLSKI . COPPIN ARCHITECTURE

SUITE 3, LEVEL 1, 507 MILITARY ROAD MOSMAN NSW 2088

T: 9953 8477 E: info@wolskicoppin.com.au

DAVID WOLSKI NSW ARB No. 5297

DRAWING TITLE:

BASEMENT

DRAWING No:

S4.56 01

PROJECT No:

21806

REVISION:

F

NORTH POINT:

N


SCALE:

1:100 @ A3

DATE:

15/03/2024

J:\Projects\2023\22309\_21 Whistler St Manly\1.Arch\CAD\S4.55 Amendment Feb 24\21806 21 Whistler Street Manly\_S4.55 submission 290224.pln

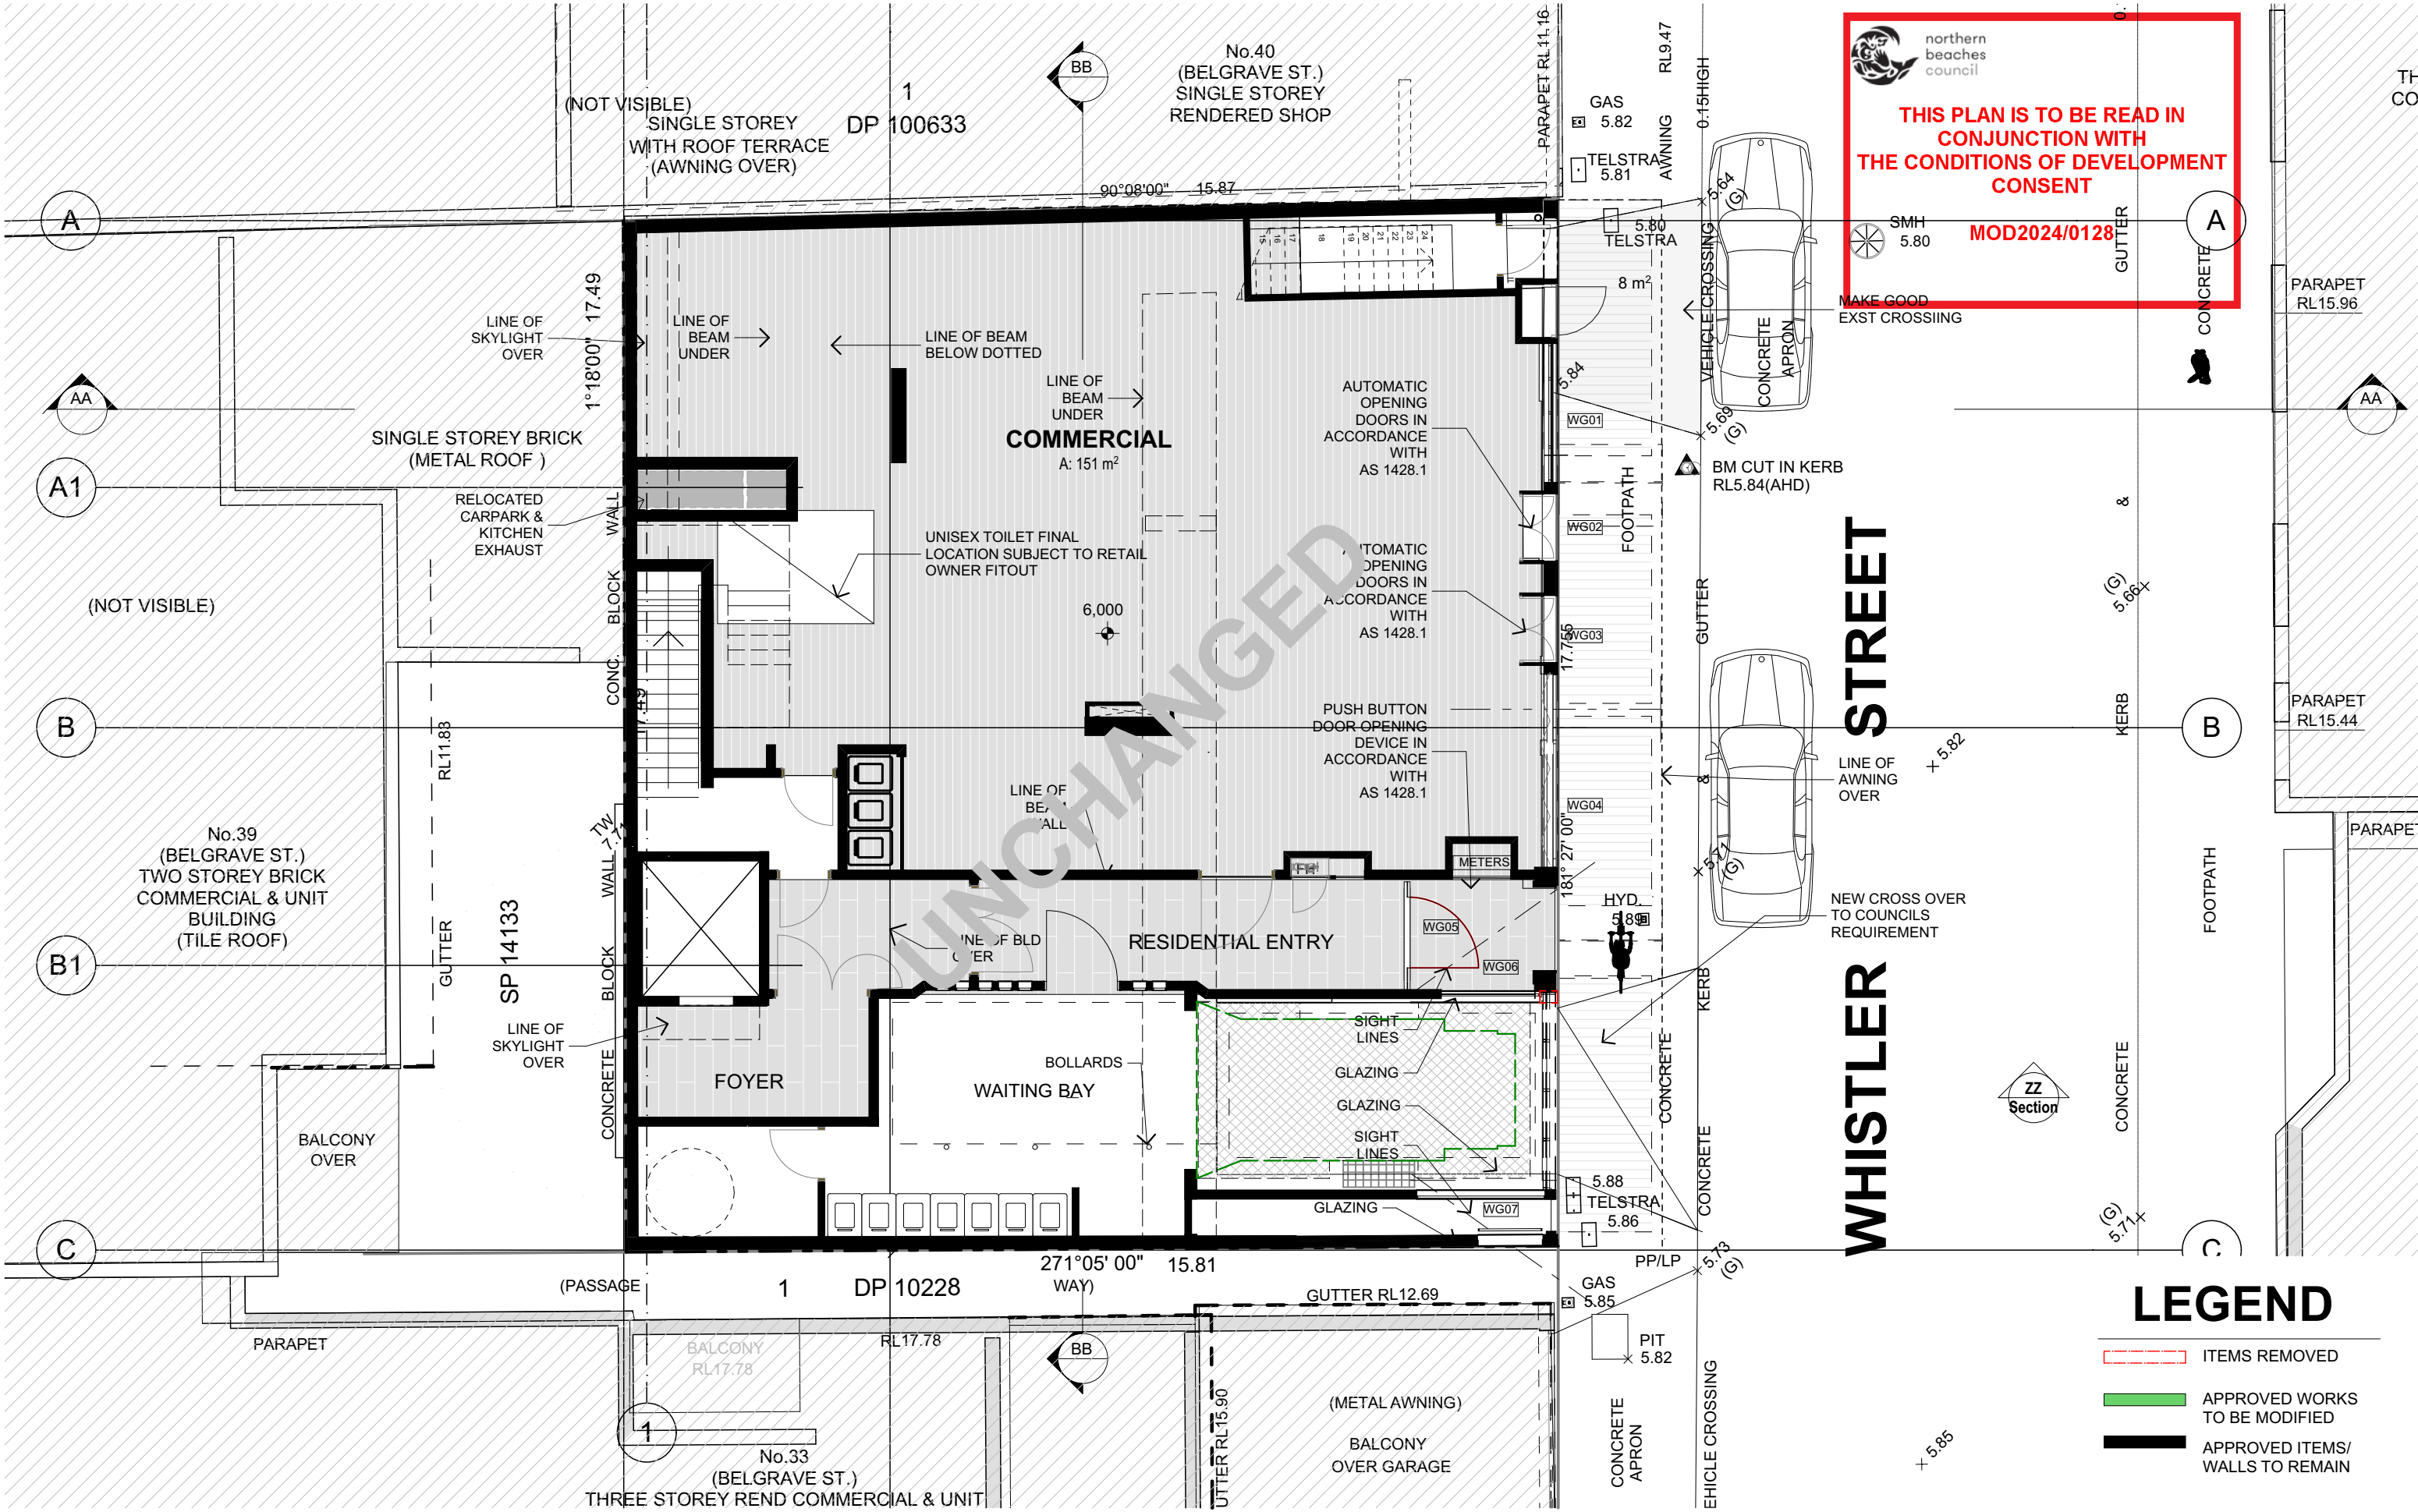

**THIS PLAN IS TO BE READ IN CONJUNCTION WITH THE CONDITIONS OF DEVELOPMENT CONSENT**

**MOD2024/0128**

# LEGEND

- ITEMS REMOVED
- APPROVED WORKS TO BE MODIFIED
- APPROVED ITEMS/ WALLS TO REMAIN

NOTES:

FIGURED DIMENSIONS ARE TO BE TAKEN IN PREFERENCE TO SCALED DIMENSIONS.

THE CONTRACTOR IS TO CHECK AND VERIFY FIGURED DIMENSIONS PRIOR TO ANY COMMENCEMENT OF WORK ON SITE.

THIS DRAWING IS COPYRIGHT AND SHALL REMAIN THE PROPERTY OF WOLSKI COPPIN ARCHITECTURE.

REVISIONS:

DATE	REV	DESCRIPTION
23.03.19	A	RECONFIGURE ENTRY & LIFT FOYER
04.04.19	B	CHANGE OF STONE AT BASE
24.03.20	C	GARAGE AREA MODIFIED
05.05.20	D	RESIDENTIAL ENTRY - LIFT & STAIRS MODIFIED
06.09.22	E	SH 5/6 MODIFICATIONS
05.03.24	F	SH 5/6 MODIFICATIONS - UNCHANGED

PROJECT TITLE:

RESIDENTIAL DEVELOPMENT

21 WHISTLER ST MANLY

CLIENT:

Urban Partners

ARCHITECT:

WOLSKI . COPPIN ARCHITECTURE

SUITE 3, LEVEL 1, 507 MILITARY ROAD MOSMAN NSW 2088

T: 9953 8477 E: info@wolskicoppin.com.au

DAVID WOLSKI NSW ARB No. 5297

DRAWING TITLE:

GROUND

DRAWING No:

S4.56 02

PROJECT No:

21806

REVISION:

F

NORTH POINT:


N

SCALE:

1:100 @ A3

DATE:

15/03/2024

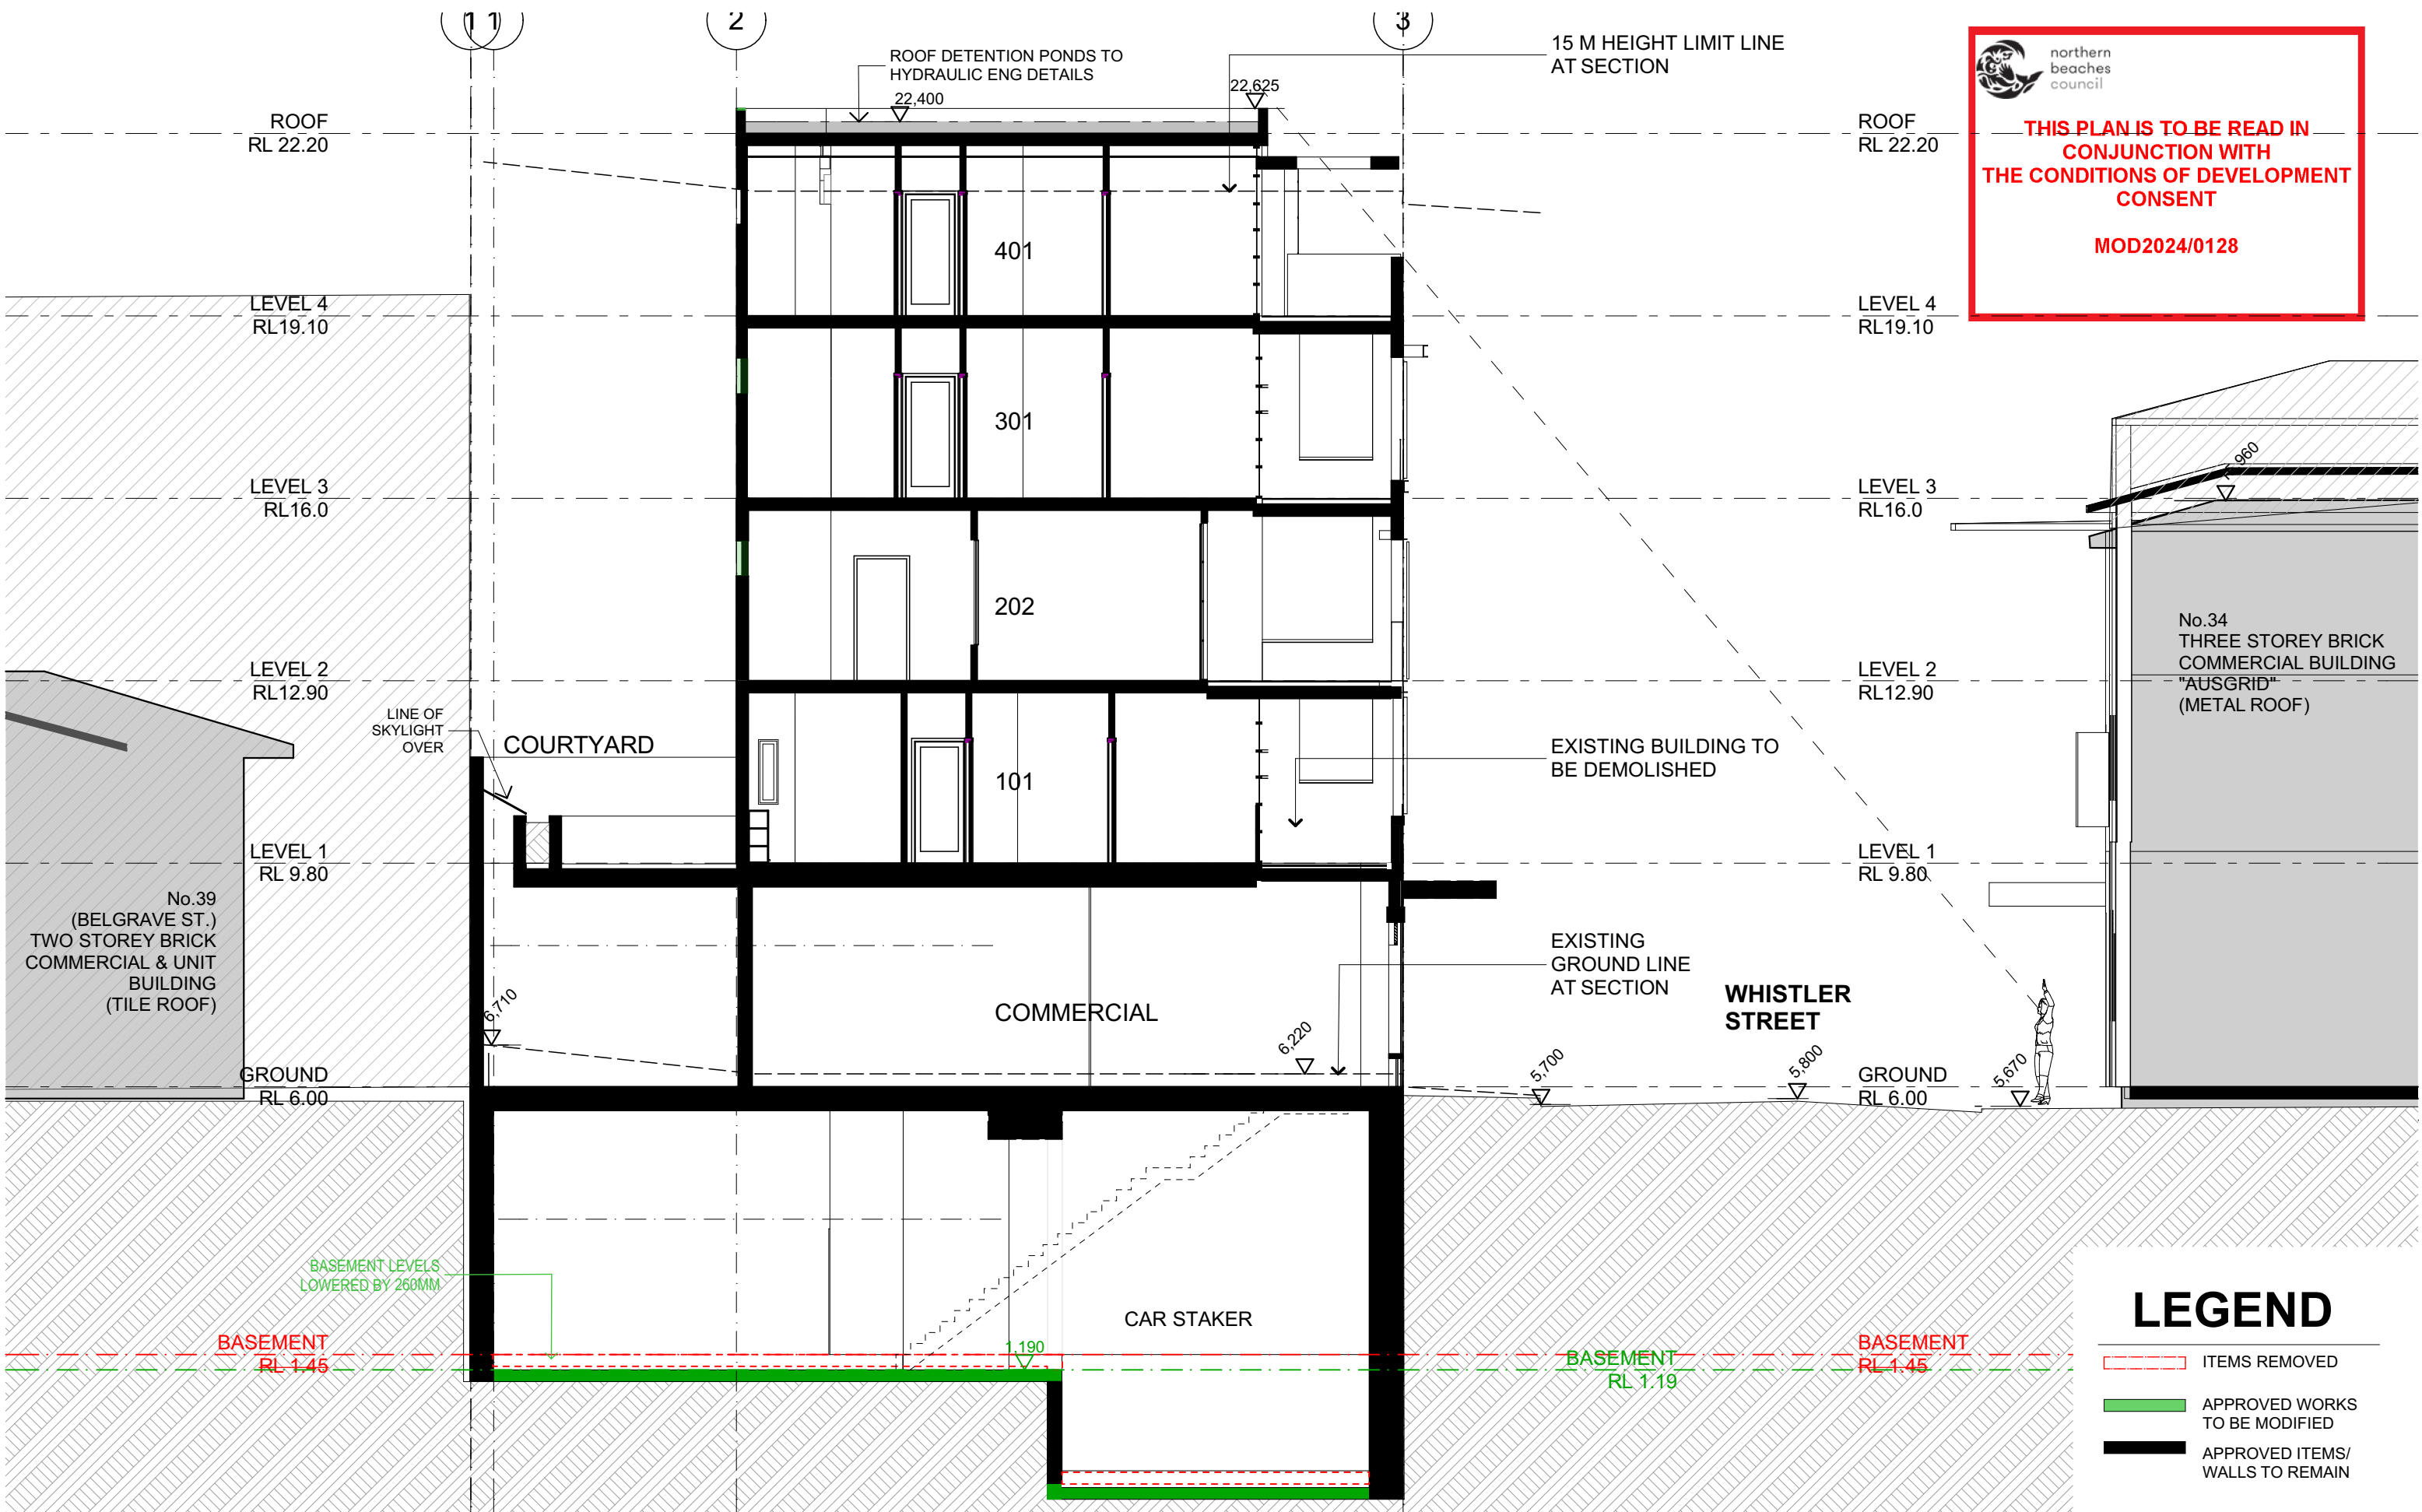




 northern beaches council

**THIS PLAN IS TO BE READ IN CONJUNCTION WITH THE CONDITIONS OF DEVELOPMENT CONSENT**

**MOD2024/0128**

## LEGEND

-  ITEMS REMOVED
-  APPROVED WORKS TO BE MODIFIED
-  APPROVED ITEMS/WALLS TO REMAIN

NOTES:	REVISIONS:	PROJECT TITLE:	CLIENT:	ARCHITECT:	DRAWING TITLE:	DRAWING No:	PROJECT No:	REVISION:	NORTH POINT:																														
FIGURED DIMENSIONS ARE TO BE TAKEN IN PREFERENCE TO SCALED DIMENSIONS.  THE CONTRACTOR IS TO CHECK AND VERIFY FIGURED DIMENSIONS PRIOR TO ANY COMMENCEMENT OF WORK ON SITE.  THIS DRAWING IS COPYRIGHT AND SHALL REMAIN THE PROPERTY OF WOLSKI COPPIN ARCHITECTURE.	<table><thead><tr><th>DATE</th><th>REV</th><th>DESCRIPTION</th></tr></thead><tbody><tr><td>04.06.19</td><td>A</td><td>CHANGE OF STONE AT BASE REORGANIZATION OF WAITING BAYS AT STREET RECONFIGURATION OF STREET FACADE</td></tr><tr><td>06.09.22</td><td>B</td><td>S4.56 MODIFICATIONS</td></tr><tr><td>05.03.24</td><td>C</td><td>S4.56 MODIFICATIONS</td></tr><tr><td></td><td></td><td></td></tr><tr><td></td><td></td><td></td></tr><tr><td></td><td></td><td></td></tr><tr><td></td><td></td><td></td></tr><tr><td></td><td></td><td></td></tr><tr><td></td><td></td><td></td></tr></tbody></table>	DATE	REV	DESCRIPTION	04.06.19	A	CHANGE OF STONE AT BASE REORGANIZATION OF WAITING BAYS AT STREET RECONFIGURATION OF STREET FACADE	06.09.22	B	S4.56 MODIFICATIONS	05.03.24	C	S4.56 MODIFICATIONS																			<div>RESIDENTIAL DEVELOPMENT</div> <div>21 WHISTLER ST MANLY</div>	<div>Urban Partners</div>	<div>WOLSKI . COPPIN</div> <div>ARCHITECTURE</div> <div>SUITE 3, LEVEL 1, 507 MILITARY ROAD MOSMAN NSW 2088</div> <div>T: 9953 8477 E: info@wolskicoppin.com.au</div> <div>DAVID WOLSKI NSW ARB No. 5297</div>	<div>SECTION AA</div>	<div>S4.56</div> <div>08</div>	<div>21806</div> <div>SCALE:</div> <div>1:100 @ A3</div>	<div>C</div> <div>DATE:</div> <div>15/03/2024</div>	
	DATE	REV	DESCRIPTION																																				
	04.06.19	A	CHANGE OF STONE AT BASE REORGANIZATION OF WAITING BAYS AT STREET RECONFIGURATION OF STREET FACADE																																				
	06.09.22	B	S4.56 MODIFICATIONS																																				
	05.03.24	C	S4.56 MODIFICATIONS																																				





northern  
beaches  
council

THIS PLAN IS TO BE READ IN  
CONJUNCTION WITH  
THE CONDITIONS OF DEVELOPMENT  
CONSENT

MOD2024/0128



## LEGEND

- ITEMS REMOVED
- APPROVED WORKS  
TO BE MODIFIED
- APPROVED ITEMS/  
WALLS TO REMAIN

### NOTES:

FIGURED DIMENSIONS ARE TO  
BE TAKEN IN PREFERENCE TO  
SCALED DIMENSIONS.

THE CONTRACTOR IS TO  
CHECK AND VERIFY FIGURED  
DIMENSIONS PRIOR TO ANY  
COMMENCEMENT OF WORK ON  
SITE.

THIS DRAWING IS COPYRIGHT  
AND SHALL REMAIN THE  
PROPERTY OF WOLSKI COPPIN  
ARCHITECTURE.

### REVISIONS:

DATE	REV	DESCRIPTION
04.06.19	A	CHANGE OF STONE AT BASE REORGANIZATION OF WAITING BAYS AT STREET RECONFIGURATION OF STREET FACADE
06.09.22	B	S4.56 MODIFICATIONS
05.03.24	C	S4.56 MODIFICATIONS

### PROJECT TITLE:

**RESIDENTIAL  
DEVELOPMENT**  
21 WHISTLER ST MANLY

### CLIENT:

**Urban  
Partners**

### ARCHITECT:

**WOLSKI . COPPIN**  
ARCHITECTURE  
SUITE 3, LEVEL 1, 507 MILITARY ROAD MOSMAN NSW 2088  
T: 9953 8477 E: info@wolskicoppin.com.au  
DAVID WOLSKI NSW ARB No. 5297

### DRAWING TITLE:

**SECTION BB**

### DRAWING No:

**S4.56  
09**

### PROJECT No:

**2 1 8 0 6**

### REVISION:

**C**

### NORTH POINT:

#### SCALE:

**1:100 @ A3**

#### DATE:

**15/03/2024**