


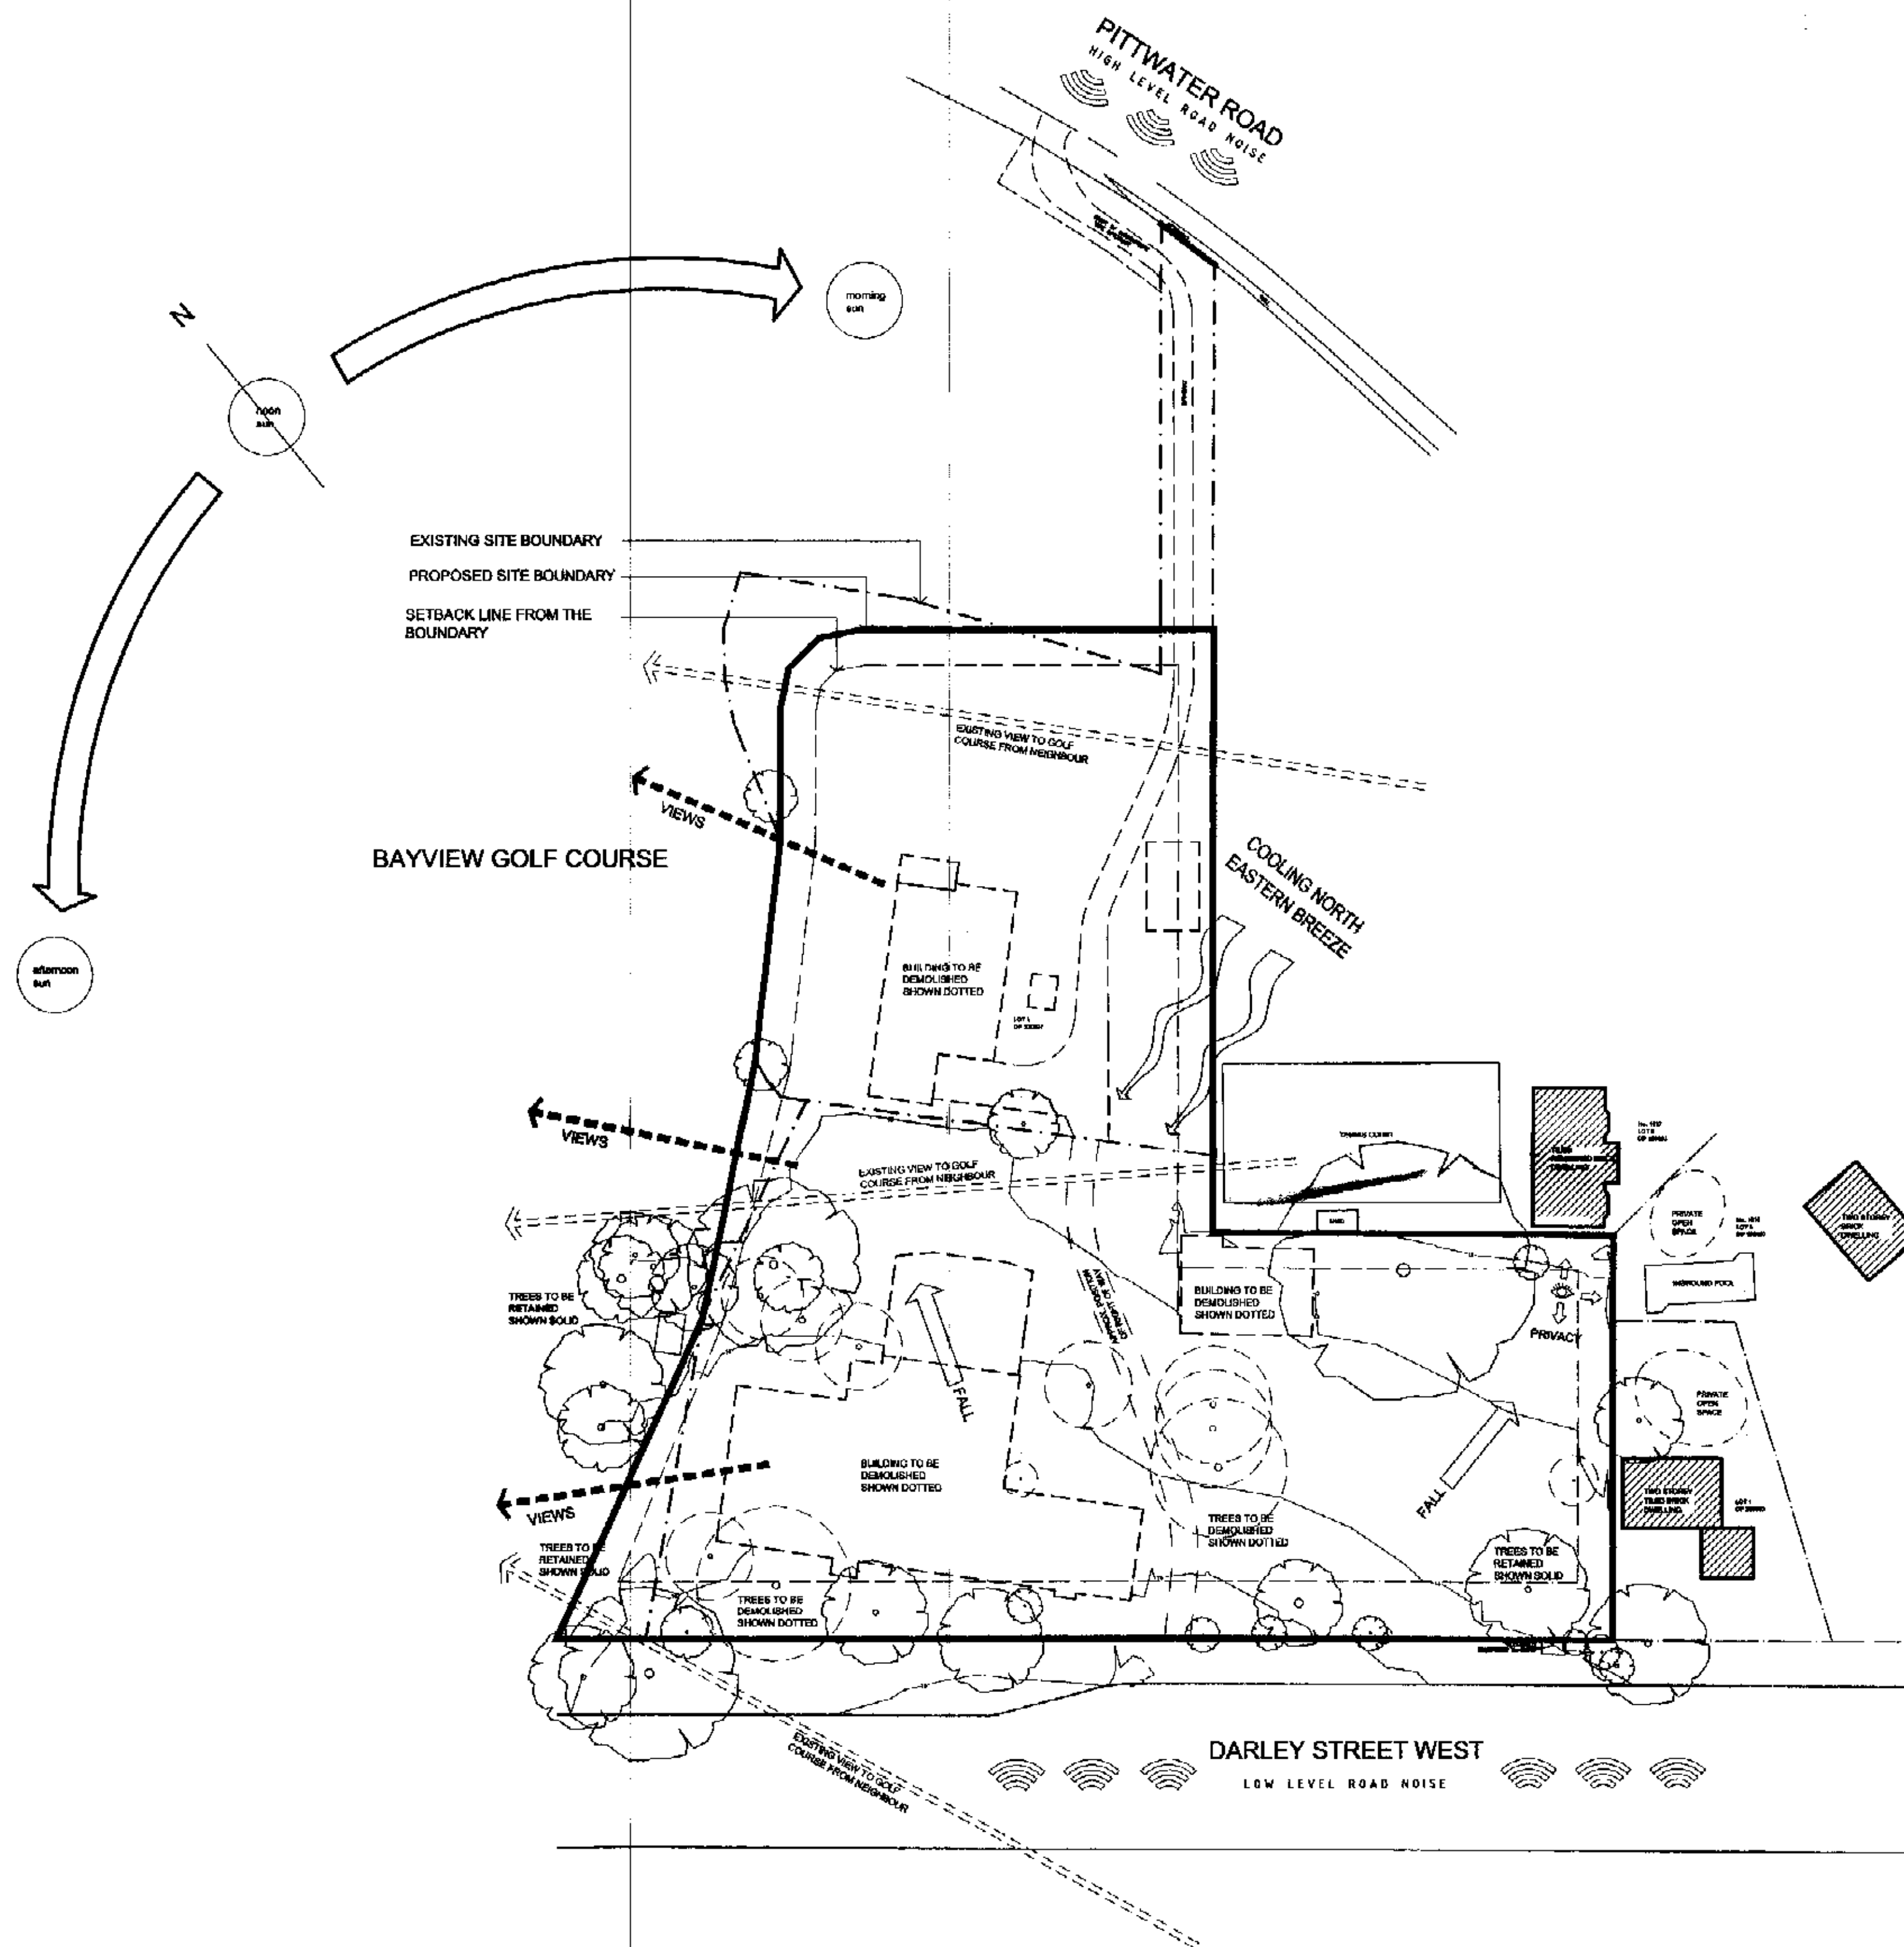


SCANNED  
18 APR 2005  
PITTVATER COUNCIL

#### IMPORTANT NOTES:


Do not scale from drawings  
All dimensions to be checked on site before commencement of work  
All discrepancies to be brought to the attention of the Architect  
Larger scale drawings and written dimensions take precedence  
This drawing is copyright and the property of the author, and must not be reprinted, copied or used without the express authority of MARCHESE + PARTNERS ARCHITECTS PTY. LTD.

| REVISION | DATE     | DESCRIPTION          | BY |
|----------|----------|----------------------|----|
| P1       | 27.08.04 | PRELIMINARY          | JM |
| P2       | 11.03.05 | PRELIMINARY          | JF |
| P3       | 16.03.05 | PRELIMINARY          | JF |
| A        | 01.04.05 | REZONING APPLICATION | JF |

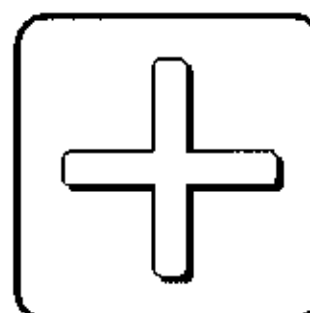

#### marchese + partners architects

level 6, 80 mount street  
north sydney nsw 2060  
ph: (02) 9222 4375  
fax: (02) 9229 5798  
email: info@marchesepartners.com.au  
web: www.marchesepartners.com.au  
ACN: 067 427 687

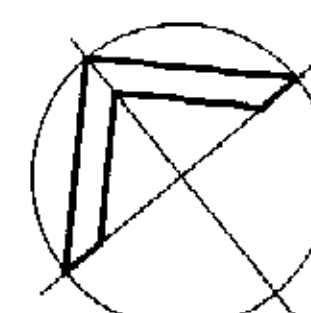

CLIENT  
**BAYVIEW INVESTMENT GROUP  
PTY LIMITED**

PROJECT  
**PROPOSED REZONING  
FOR RESIDENTIAL APARTMENTS  
DARLEY STREET WEST, BAYVIEW**

#### DRAWING TITLE **SITE ANALYSIS**

| SCALE              | DATE     | DRAWN           | CHECKED       |
|--------------------|----------|-----------------|---------------|
| JOB<br>04061       | 01.04.05 | JF, JM, KM, SJK | AA            |
| DRAWING<br>DA 1.00 |          |                 | REVISION<br>A |