



## LEGEND

- |                                     |             |
|-------------------------------------|-------------|
| <input checked="" type="checkbox"/> | BENCH MARK  |
| <input checked="" type="checkbox"/> | COMMS PIT   |
| <input checked="" type="checkbox"/> | WATER METER |

ELECTRICAL POWER LINE ———E————

PP : POWER POLE

GUT : TOP OF GUTTER  
DHW : DRILL HOLE & WING



S:3 (SPREAD)  
D:0.3 (DIAMETER)  
H:10 (HEIGHT)

## NOTES

THE BOUNDARIES HAVE BEEN SURVEYED AND  
ARE SHOWN ACCORDINGLY

DIMENSIONS SHALL NOT BE OBTAINED BY SCALING THE DETAIL FROM THE DRAWING. SURVEYOR MUST BE CONTACTED IF THERE ARE ANY DISCREPANCIES.



SERVICES SHOWN ARE INDICATIVE ONLY. POSITIONS ARE BASED ON SURFACE INDICATOR(S) LOCATED DURING FIELD SURVEY. CONFIRMATION OF THE EXACT POSITION SHOULD BE MADE PRIOR TO ANY EXCAVATION WORK. OTHER SERVICES MAY EXIST WHICH ARE NOT SHOWN.

LEVELS ARE BASED ON AUSTRALIAN HEIGHT DATUM (A.H.D.) USING SSM 4465 R.L. 30.099m.

RIDGE & GUTTERS HEIGHTS HAVE BEEN OBTAINED BY INDIRECT METHOD AND ARE ACCURATE TO  $\pm 0.05\text{m}$

ADJOINING DWELLINGS, BUILDING HAVE BEEN  
PLOTTED FOR DIAGRAMMATIC PURPOSES  
ONLY.

CONTOUR INTERVALS 0.2m.

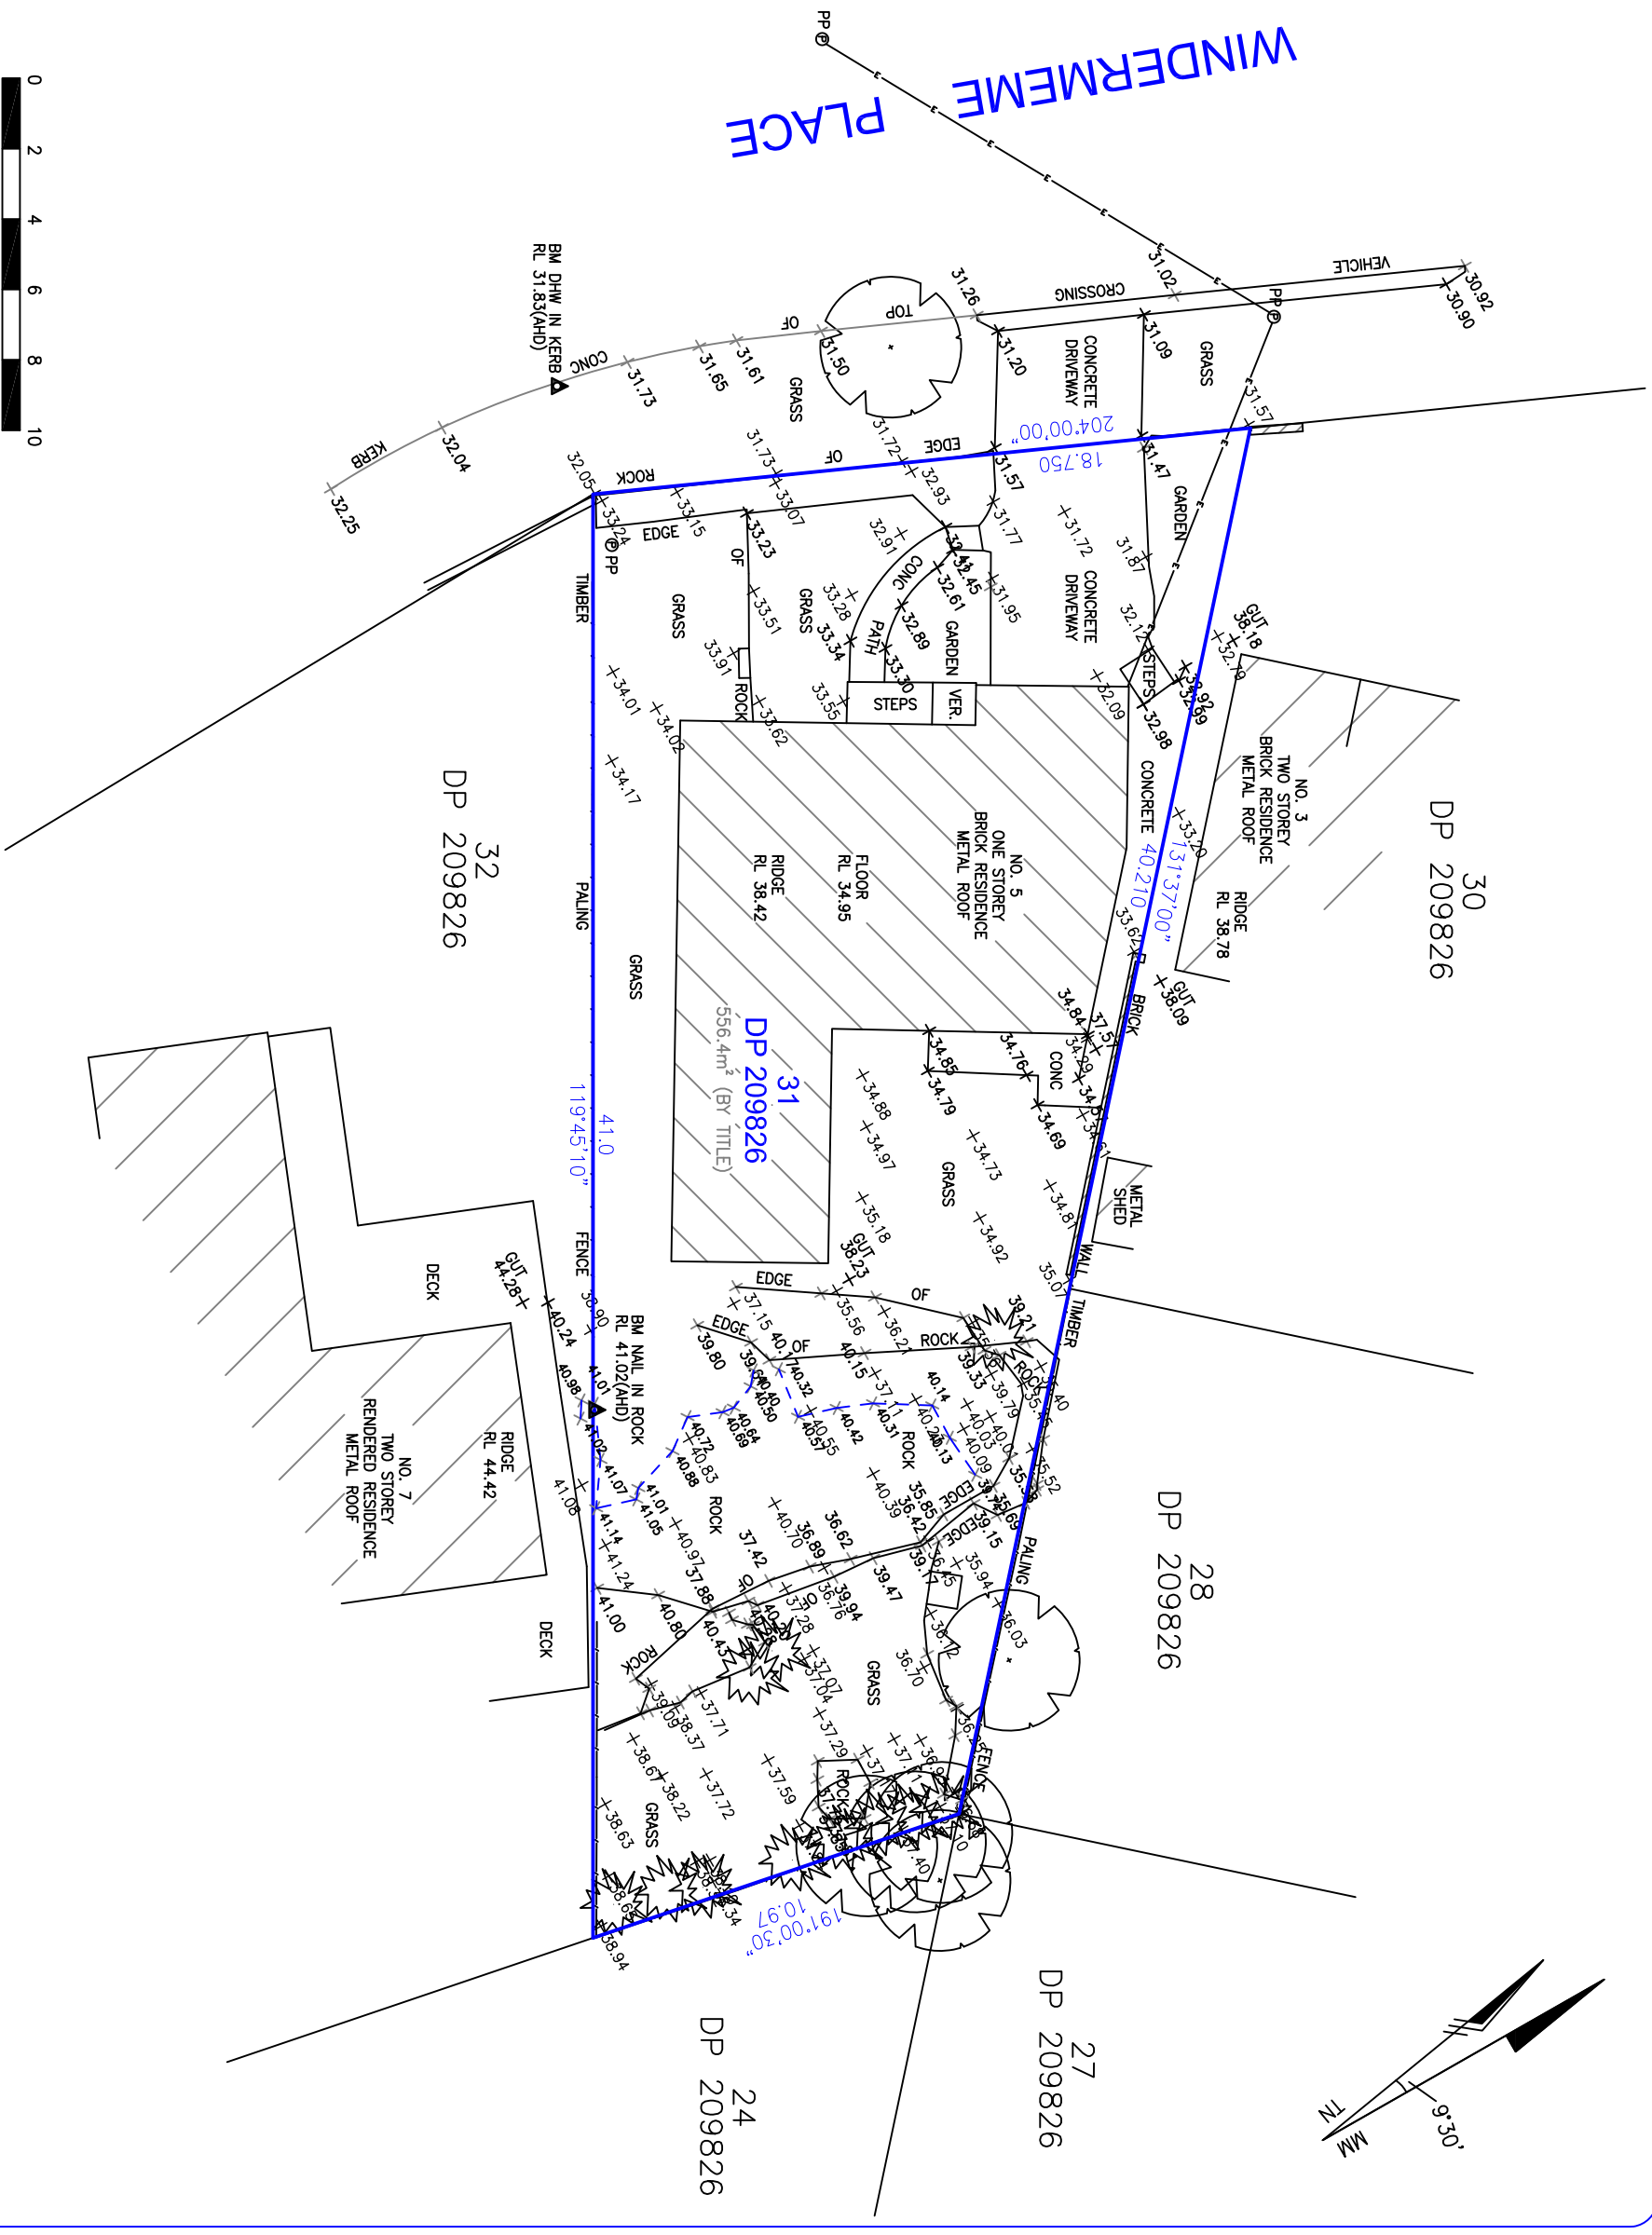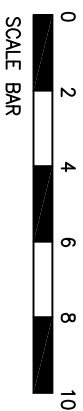

A	26.08.20	INITIAL ISSUE	THE CONCEPTS AND INFORMATION CONTAINED IN THIS DOCUMENT ARE THE COPYRIGHT OF RGM PROPERTY SURVEYS. ANY REUSE OR REPRODUCTION OF THIS DOCUMENT IN PART OR IN FULL WITHOUT THE WRITTEN PERMISSION OF RGM PROPERTY SURVEYS CONSTITUTES AN INFRINGEMENT OF COPYRIGHT.		* CAUTION * THE INFORMATION SHOWN ON THIS PLAN MAY BE INSUFFICIENT FOR SOME TYPES OF DETAILED DESIGN. RGM PROPERTY SURVEYS SHOULD BE CONSULTED AS TO THE SUITABILITY OF THE INFORMATION SHOWN HEREIN PRIOR TO THE COMMENCEMENT OF ANY WORKS.				SURVEY A.E.		DRAWN A.E.		SCALE 1 : 200 @ A3		PROJECT TITLE 5 WINDERMERE PL, WHEELER HEIGHTS		CAD REF C:\201077.dwg	
B	16.11.20	LINE MARKING ON ROCK							DATE OF SURVEY 15.08.20		CHECKED A.E.		CLIENT RK DESIGNS		DRAWING TITLE PLAN SHOWING LEVELS & DETAIL OVER LOT 31 IN DP 209826		DRAWING NO 201077/001	
HUY THAI REGISTERED SURVEYOR					* DRAWING STATUS * UNLESS THERE IS AN APPROVED SIGNATURE IN THE BOX, THIS PLAN IS NOT VERIFIED AND IS NOT FOR CONSTRUCTION.		LOCAL GOVT AREA NORTHERN BEACHES		HEIGHT ORIGIN AHD		APPROVED H.T.				SHEET 1 OF 1 JOB NAME WHEELER		REV B	