
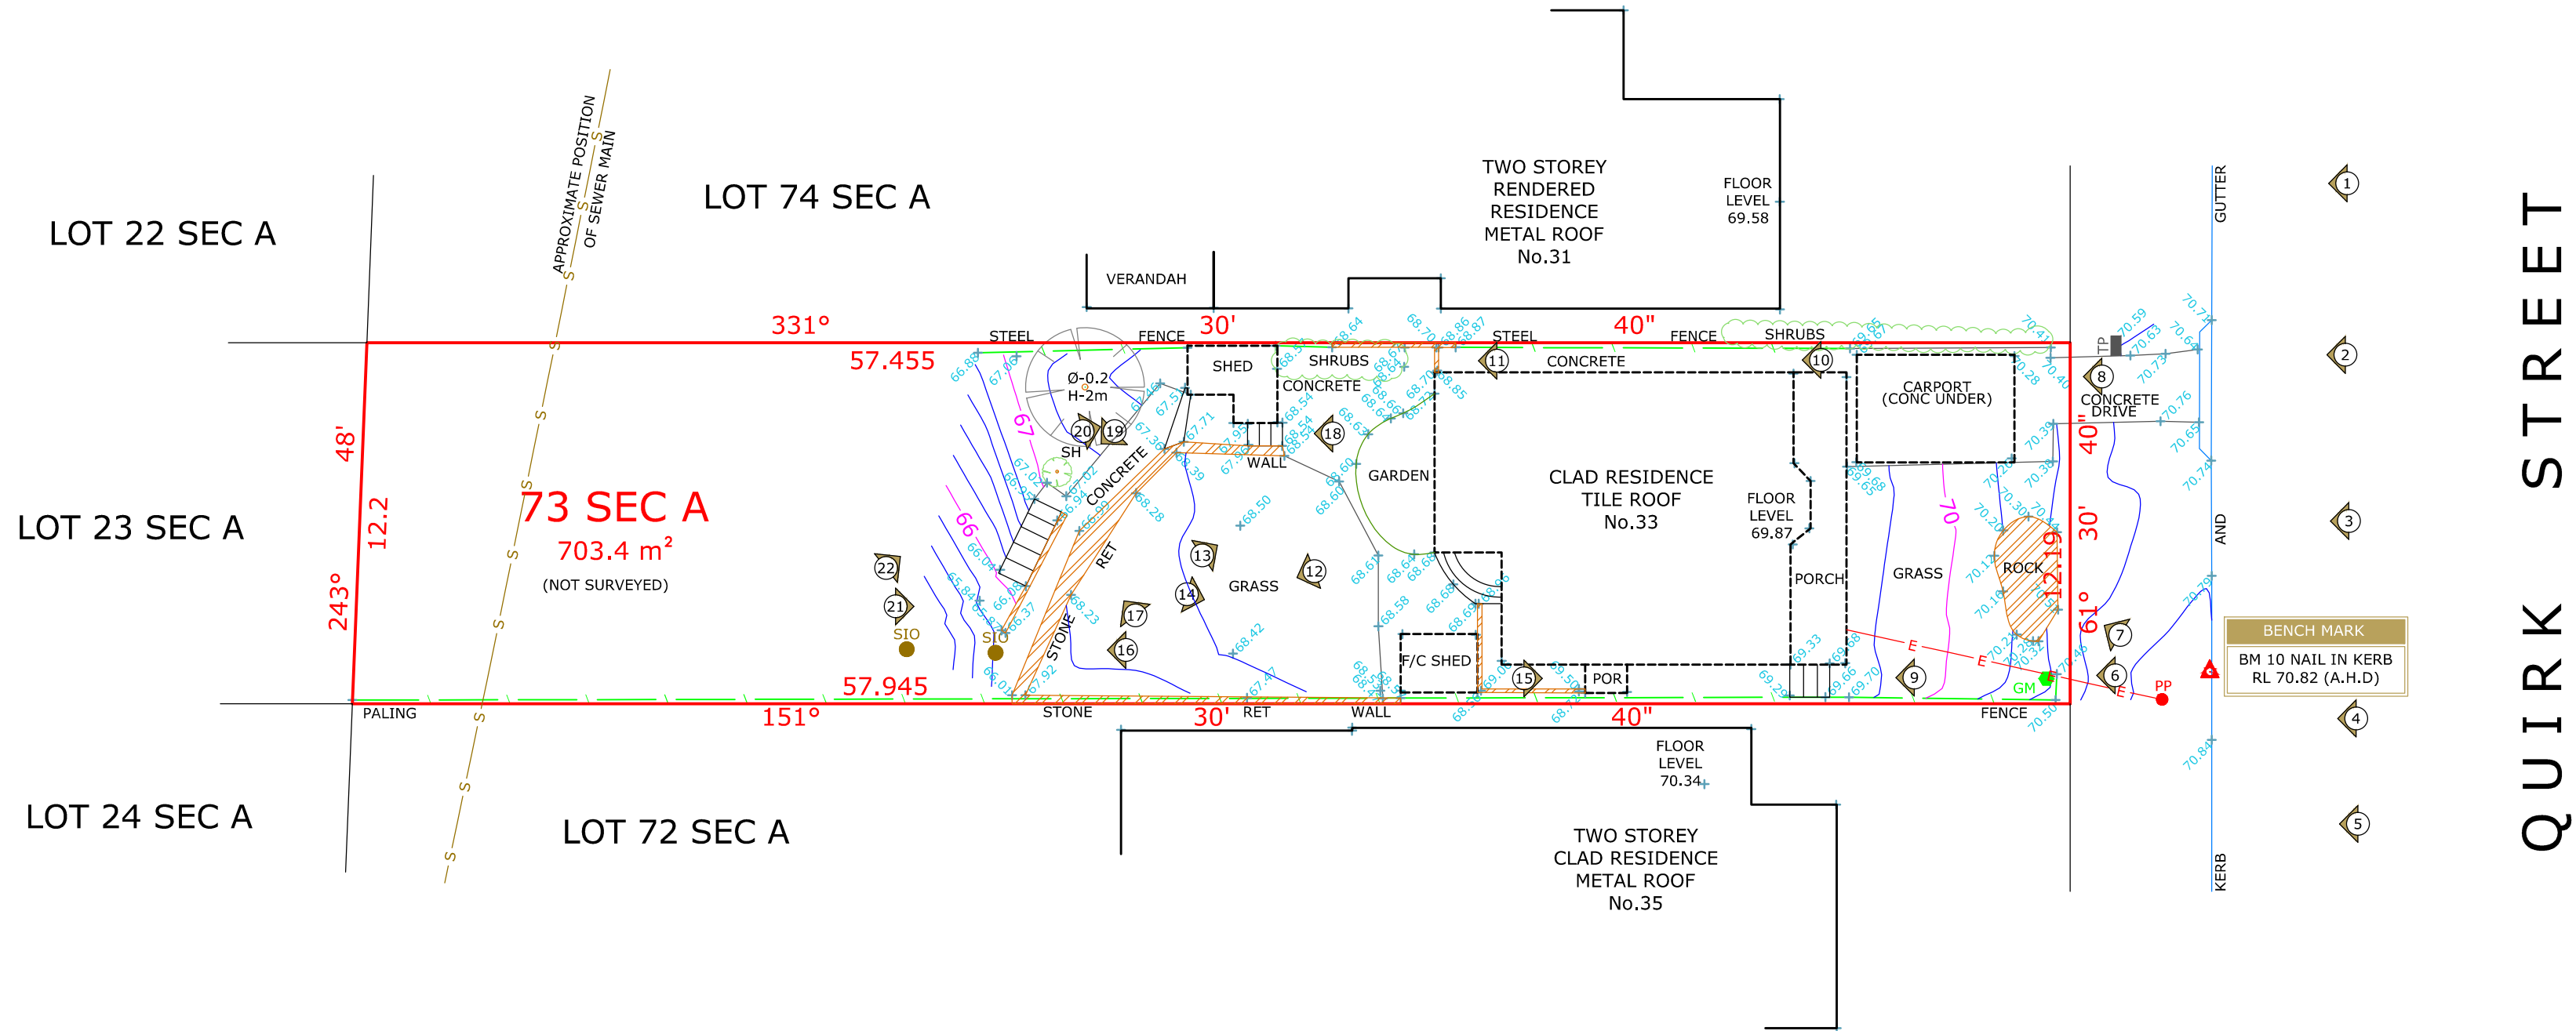


NORTH NOTE

BEARINGS SHOWN HAVE BEEN DETERMINED FROM LAND & PROPERTY INFORMATION PLANS AND ARE RELATED TO MAGNETIC NORTH. TRUE NORTH IS APPROXIMATE ONLY AND FURTHER INVESTIGATION WOULD BE REQUIRED TO DETERMINE ACCURATE TRUE NORTH.

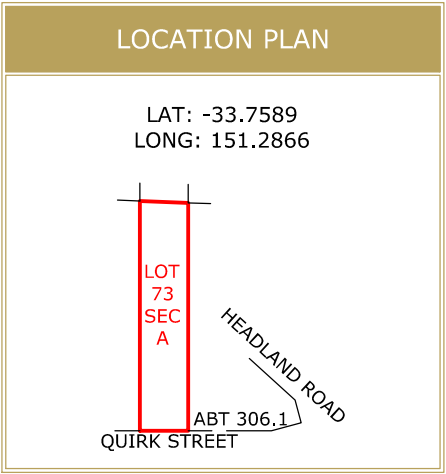

LEGEND	
	BENCH MARK
	PHOTO POINT
	GULLY PIT
	VEHICULAR CROSSING
	TOP OF BANK
	BOTTOM OF BANK

ABBREVIATIONS	
EB	- ELECTRICAL BOX
EM	- ELECTRICAL METER
GM	- GAS METER
H	- HYDRANT
R	- HYDRANT RECYCLED
KO	- KERB OUTLET
LP	- LIGHT POLE
LH	- LAMP HOLE
MH	- MAN HOLE
PP	- POWER POLE
SH	- SHRUB
SMH	- SEWER MAN HOLE
SIO	- SEWER INSPECTION OPENING
SV	- STOP VALVE
SR	- STOP VALVE RECYCLED
SVP	- SEWER VENT PIPE
SWP	- STORM WATER PIT
T	- TREE
TP	- TELECOMMUNICATIONS PIT
VER	- VERANDAH
WT	- WATER TAG
WM	- WATER METER
WMR	- WATER METER RECYCLED
WC, GC, EC, TC	- SERVICE CONDUIT
W/C	- WATER CLOSET

SOURCE OF LEVELS	
SSM 1700	RL 72.875
S.C.I.M.S	

DRAWING NOTES	PLAN BY	CLIENT	REVISION	DESCRIPTION	DATE	PROJECT LOCATION	PLAN TYPE	LEVEL DATUM	
<ol style="list-style-type: none"><li>CONTOURS SHOWN HAVE BEEN INTERPOLATED FROM SPOT LEVELS TAKEN ON-SITE AND ARE A REPRESENTATION OF THE TOPOGRAPHY ONLY.</li><li>DIMENSIONS SHOWN (BEARINGS &amp; DISTANCES) HAVE BEEN DETERMINED BY LAND AND PROPERTY INFORMATION PLANS ONLY. BOUNDARIES HAVE NOT BEEN ACCURATELY DETERMINED.</li><li>SERVICES SHOWN HAVE BEEN LOCATED WHERE POSSIBLE BY FIELD SURVEY. PRIOR TO ANY SITE WORKS, THE RELEVANT AUTHORITY SHOULD BE CONTACTED TO DETERMINE EXACT POSITION OF ANY UNDERGROUND PIPES, CABLES ETC.</li><li>DIMENSIONS OF ANY TREES SHOWN ON THE PLAN ARE APPROXIMATE.</li></ol>						LOT 73 SEC A DP 8139 33 QUIRK STREET DEE WHY, NSW	CONTOUR PLAN	AUSTRALIAN HEIGHT DATUM	
								DRAWN	CHECKED
								D.FISK	N.TAYLOR
								JOB REFERENCE	
							0404/149310	SURVEY DATE	DGN/DWG No.
								02.02.2018	149310
								SHEET SIZE	SCALE
								A2	1:200

