
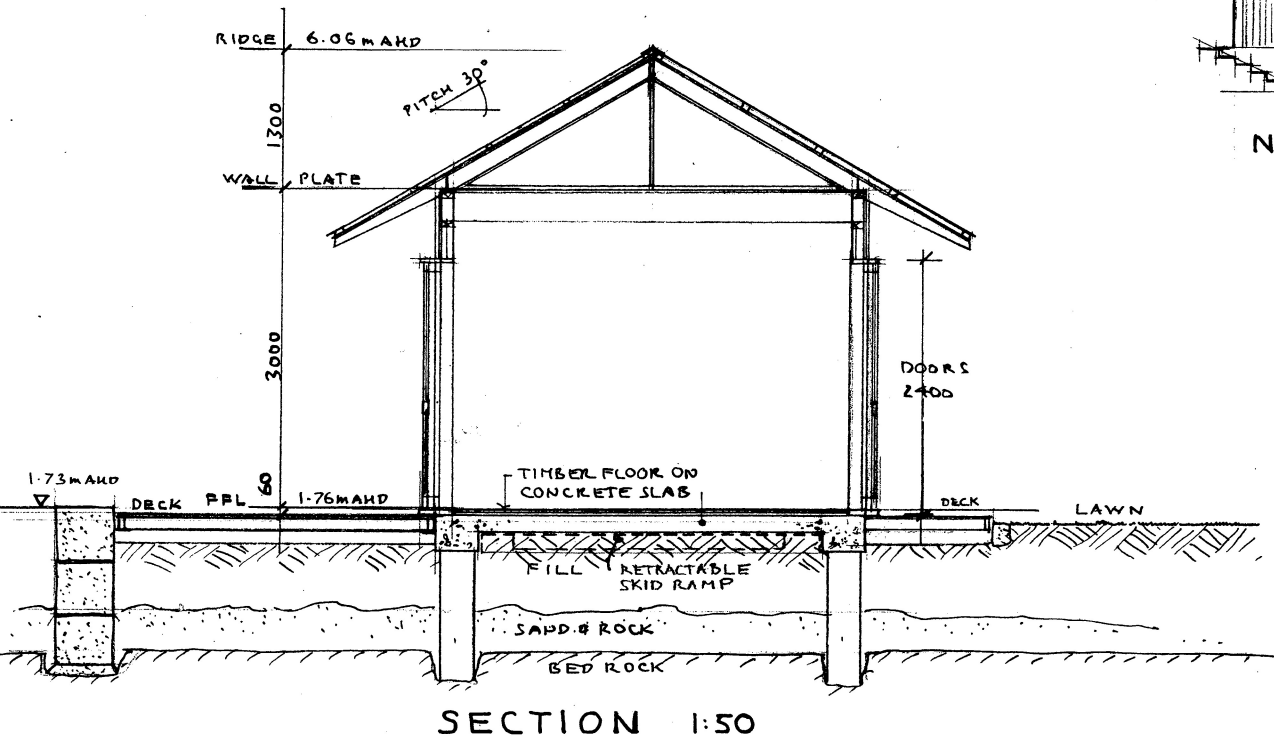
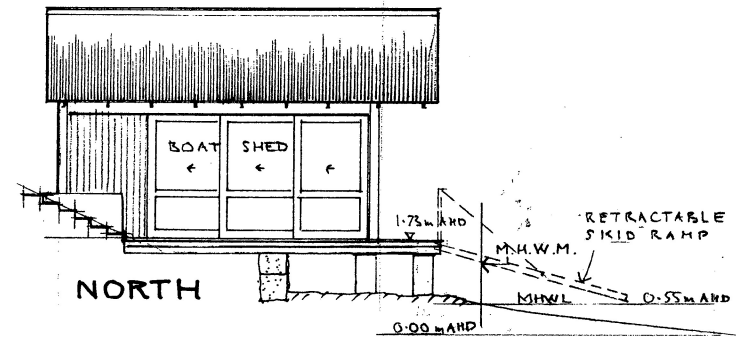
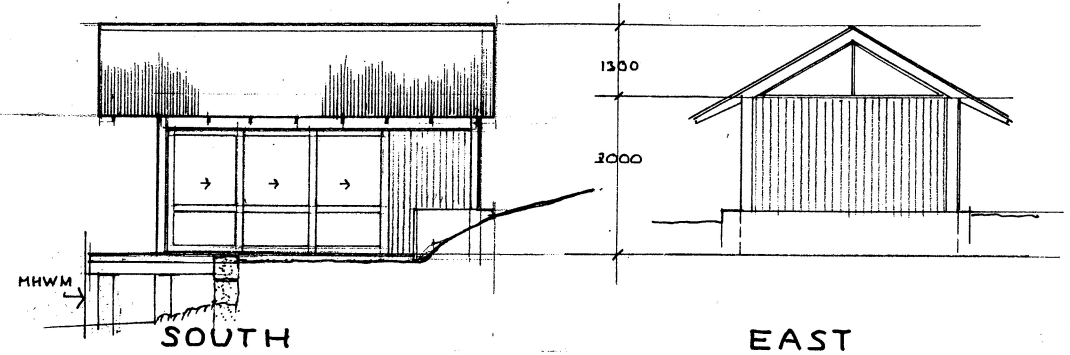


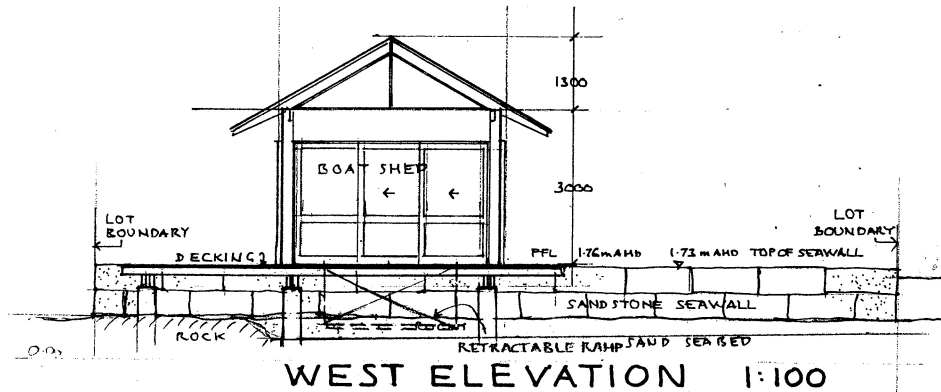

A: SEAWALL 11-10-21
 Stephen Crosby & Assoc.
 Pty. Ltd.

SCOTLAND ISLAND
 PO Box 204 Church Pt. NSW 2105
 M: 0409 047 513 E: scrosby@internode.on.net

**BOAT SHED &
 DECKING**

80 HUDSON PDE.
 CLAREVILLE
 Lot 1 DP 499733

For A. OMARI
 Drawing

**SECTION &
 ELEVATIONS**

Scale 1:50 & 1:100 AT A3
 Date SEPTEMBER 2021
 Drawn S.C.
 Drawing Number

2191 - DA 02^A