

Contact Us	
The General Manager, 725 Pittwater Road, Dee Why NSW 2099 or Customer Service Centre, Northern Beaches Council DX9118 Dee Why	
Email	council@warringah.nsw.gov.au
Fax	9942 2606
If you need help lodging your application call Customer Service on (02) 9942 2111 or come in and talk to us at the Civic Centre, Dee Why.	

Office Use Only											


Part 1: Declaration


1. DECLARATION	
I hereby certify that the shadow diagrams submitted with the proposal at	
Address	5 Surfview Road Mona Vale 2103
	Lot 57 DP6195 803m2
For the erection of Description of development	ALTERATIONS AND ADDITIONS
<ul style="list-style-type: none"> In accordance with the survey (prepared by a registered surveyor) which is required to be submitted with the application Drawn to true north Indicate shadow cast by the proposal at 9am, noon, 3pm, 21 June To indicate the shadow cast by existing buildings and structures on the site and in the surrounding area 	

Part 2: Certification


2. CERTIFIER			
Title	<input type="radio"/> Mr <input type="radio"/> Mrs <input type="radio"/> Ms <input type="radio"/> Other		
Full family name (no initials) (or Company)	Studio Rodney Bowry		
Full given names (no initials) (or A.C.N)	ACN 449 410 472		
Phone	0400803970	Alternate	
Mobile	0400803970	Fax	
Qualification (i.e. Architect, Planner, Computer Technician, Surveyor)	BA. Architecture, B. Design (Industrial)		

Part 3: Signature


3. APPLICANT(S) SIGNATURE	
Signature	
Date	9 DEC 2019

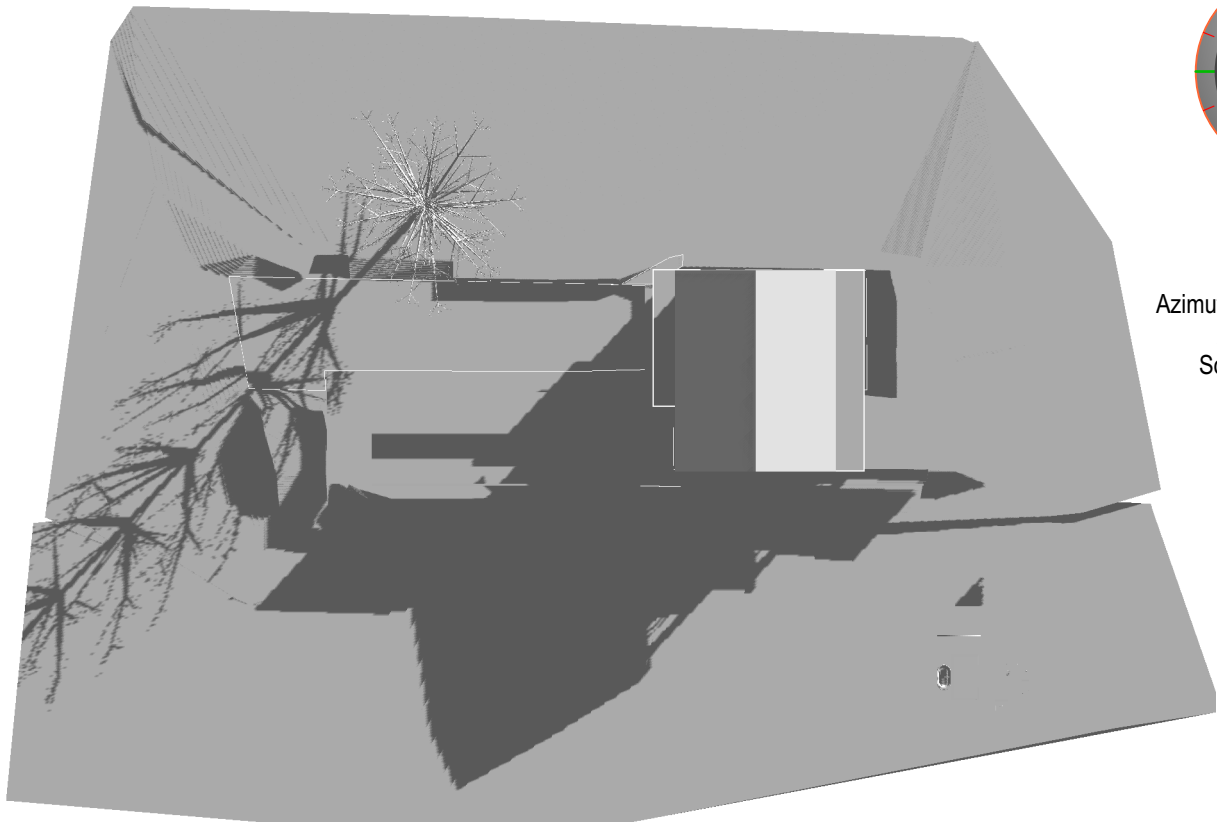


Site Existing Shadow Effect 9AM WINTER JUNE 22
1:500

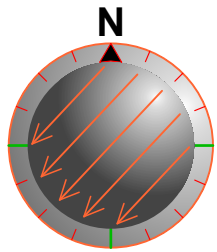


9:00 AM
Sydney
June 21
Azimuth: 43° 10' [43° 0' east]
Altitude: 18° 30'
Solar Time: 9:00 AM

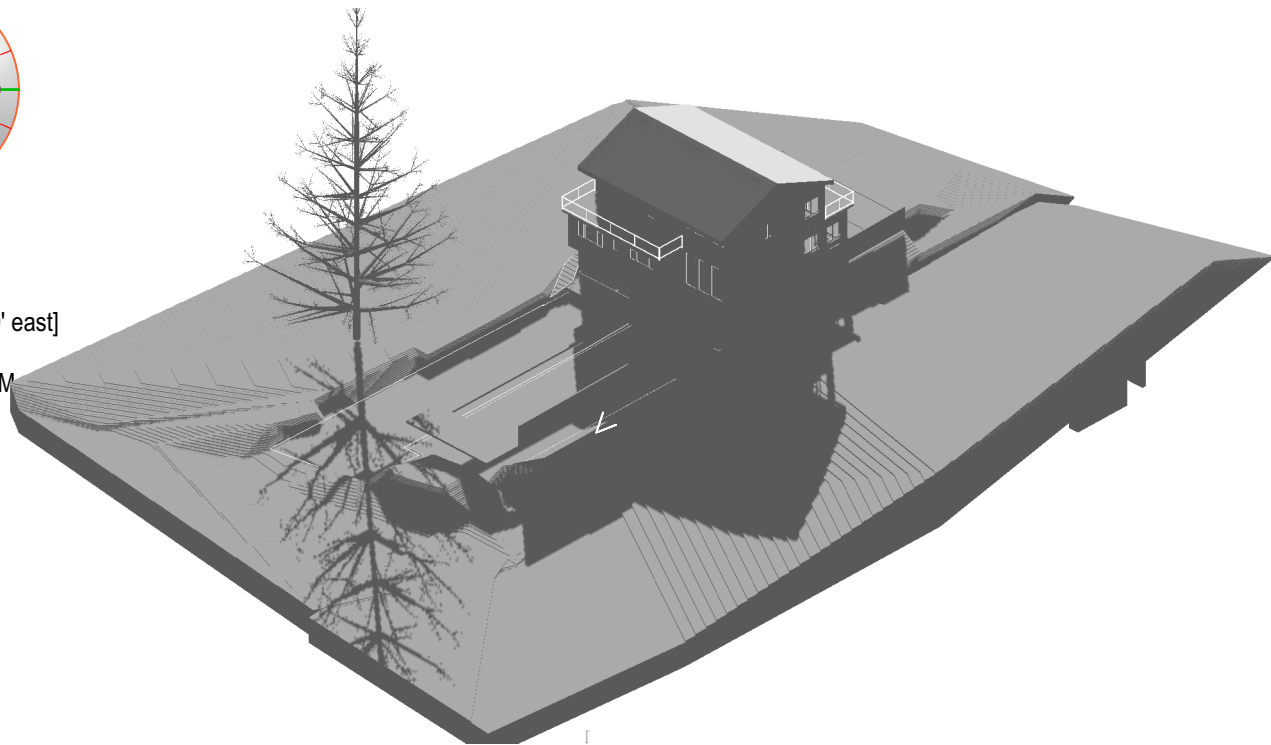

Site Existing Shadow Effect 9AM WINTER JUNE 22
1:500

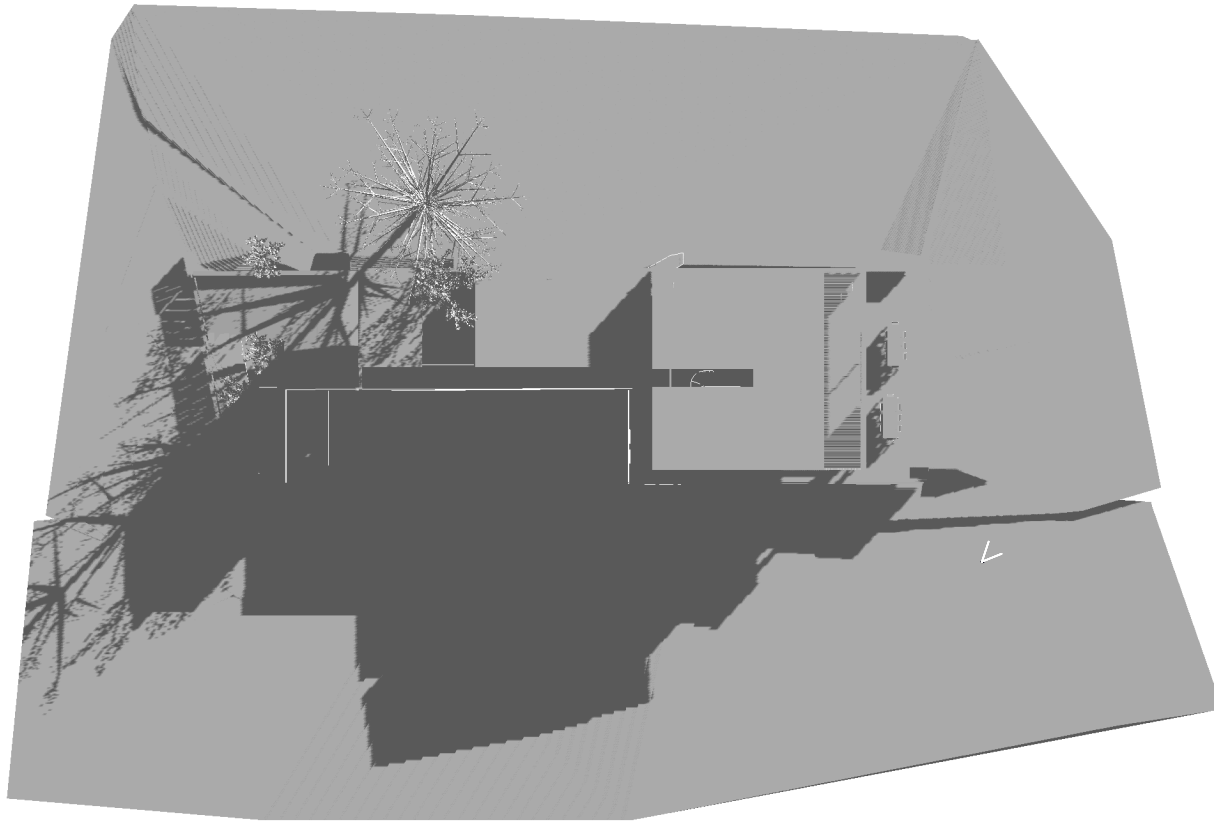

Site New Shadow Effect 9AM WINTER JUNE 22
1:500

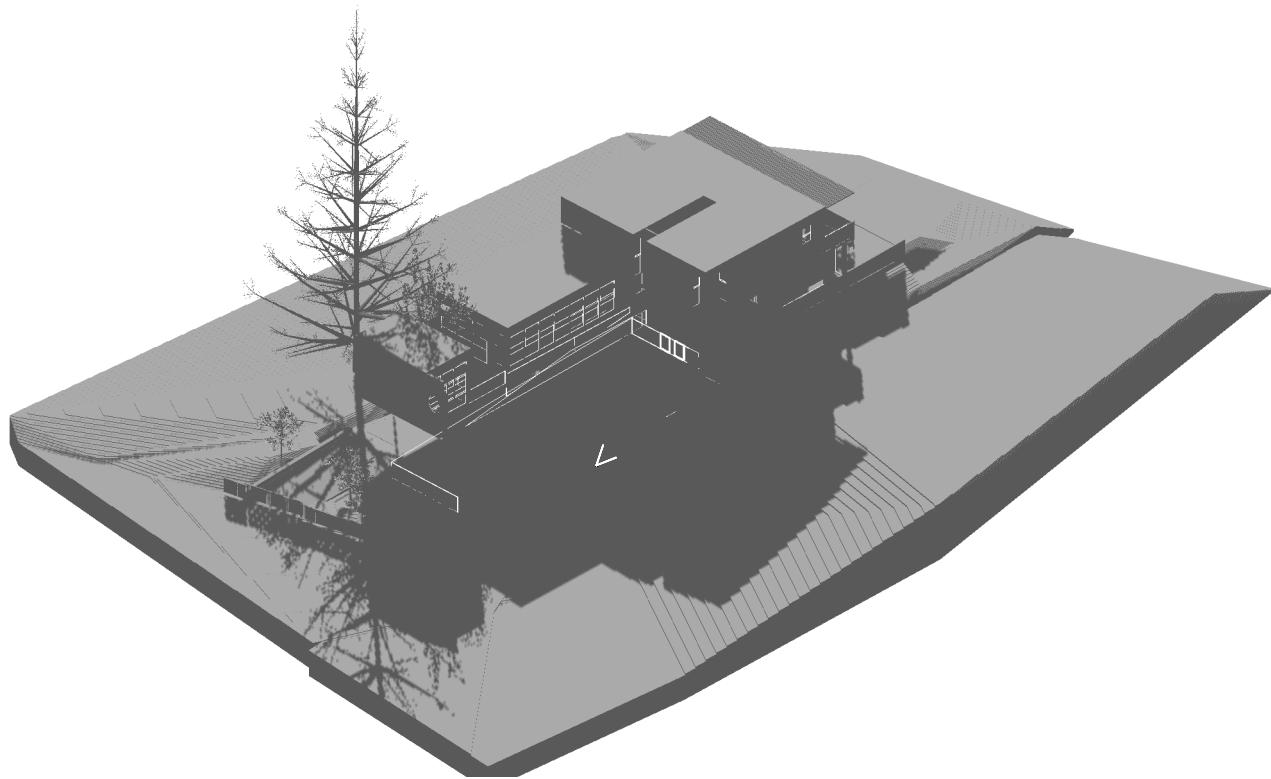

Site New Shadow Effect 9AM WINTER JUNE 22
1:500

0 1 2 3 4 5 6 7 8 9 10 M

REV A DA ISSUE NOV 2019

studio rodney bowry

SHEET TITLE

Shadow Plan 9am

PROJECT

5 Surfview Road Mona Vale Lot 57 DP6195 803m2

SCALE

1:500@A3

DRAWN

RB

CREATION DATE

Feb 2018

SHEET SIZE

A3

PROJECT NUMBER

1524


SHEET NUMBER

DA110 A


REVISION

rodney bowry ba.architecture, b.industrial design (hons),
e :rodneybowry@me.com m: 0400803970
rodneybowry@tumblr.com


DO NOT SCALE OFF THIS DRAWING. USE FIGURED DIMENSIONS ONLY. VERIFY ALL DIMENSIONS ON SITE BEFORE CONSTRUCTION OR MANUFACTURE. THIS DRAWING IS COPYRIGHT AND MAY NOT BE USED WITHOUT WRITTEN CONSENT. © 2016 rodney bowry

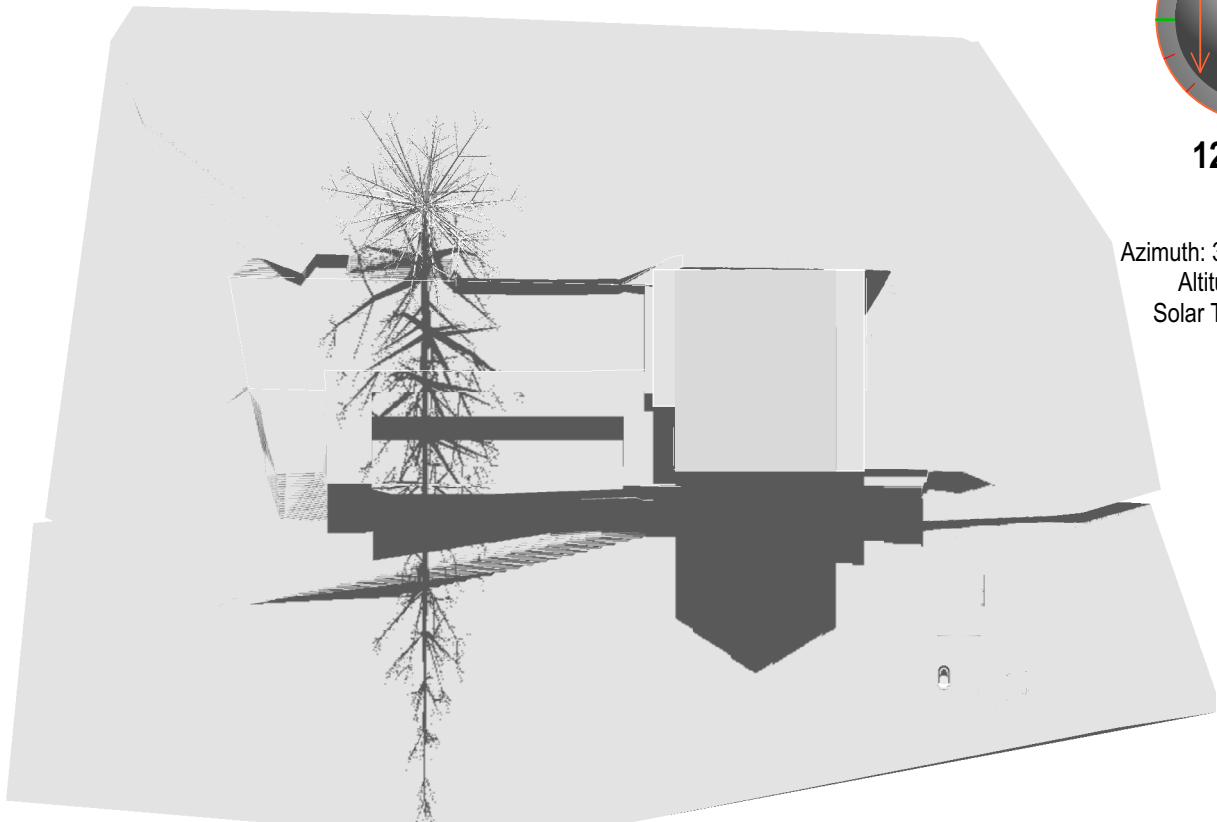

Site Existing Shadow Effect 12 NOON WINTER JUNE 22
1:500

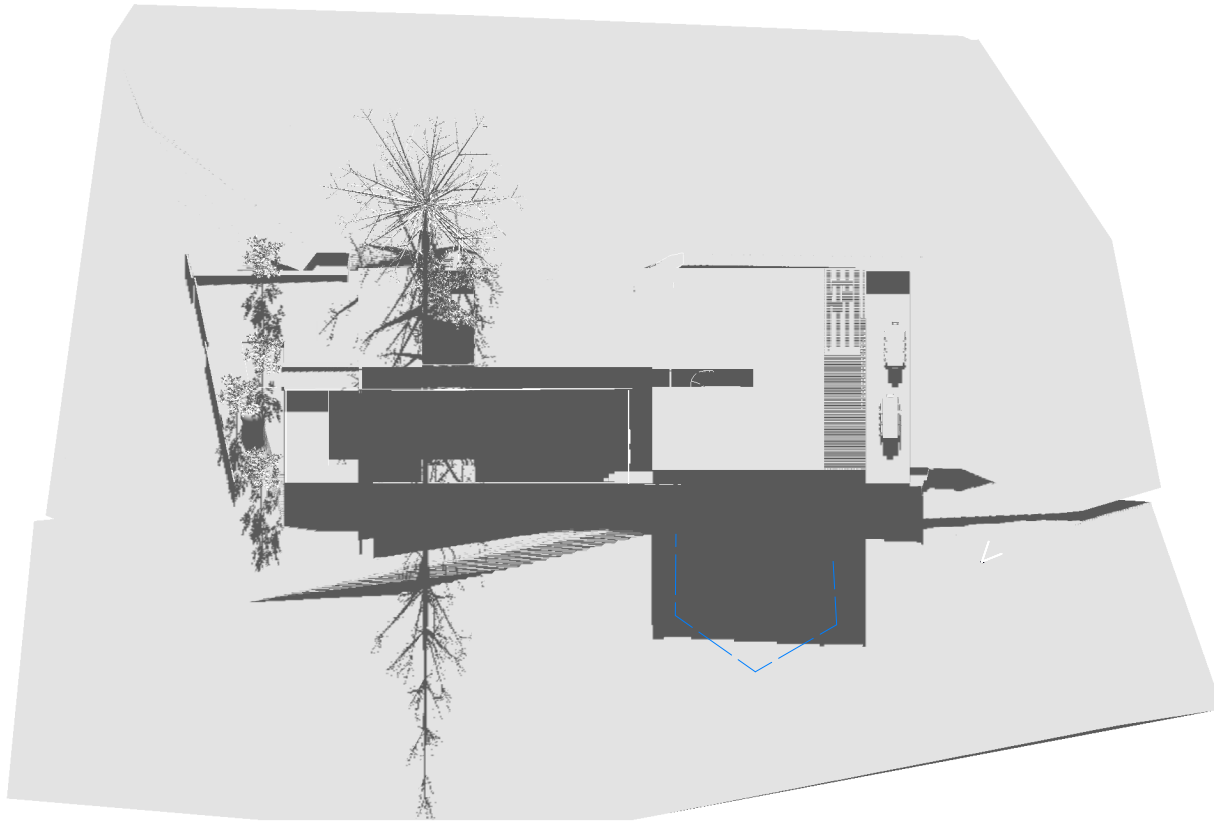


Site New Shadow Effect 12 NOON WINTER JUNE 22
1:500

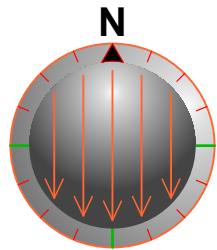


12:00 PM
Sydney
June 21
Azimuth: 360° 0' [0° 0' west]
Altitude: 32° 42'
Solar Time: 12:00 PM


SHADOWS COMPLY
The shadow diagrams demonstrate that the shadow cast from the proposed development will allow for the required level of solar access for neighbouring properties.

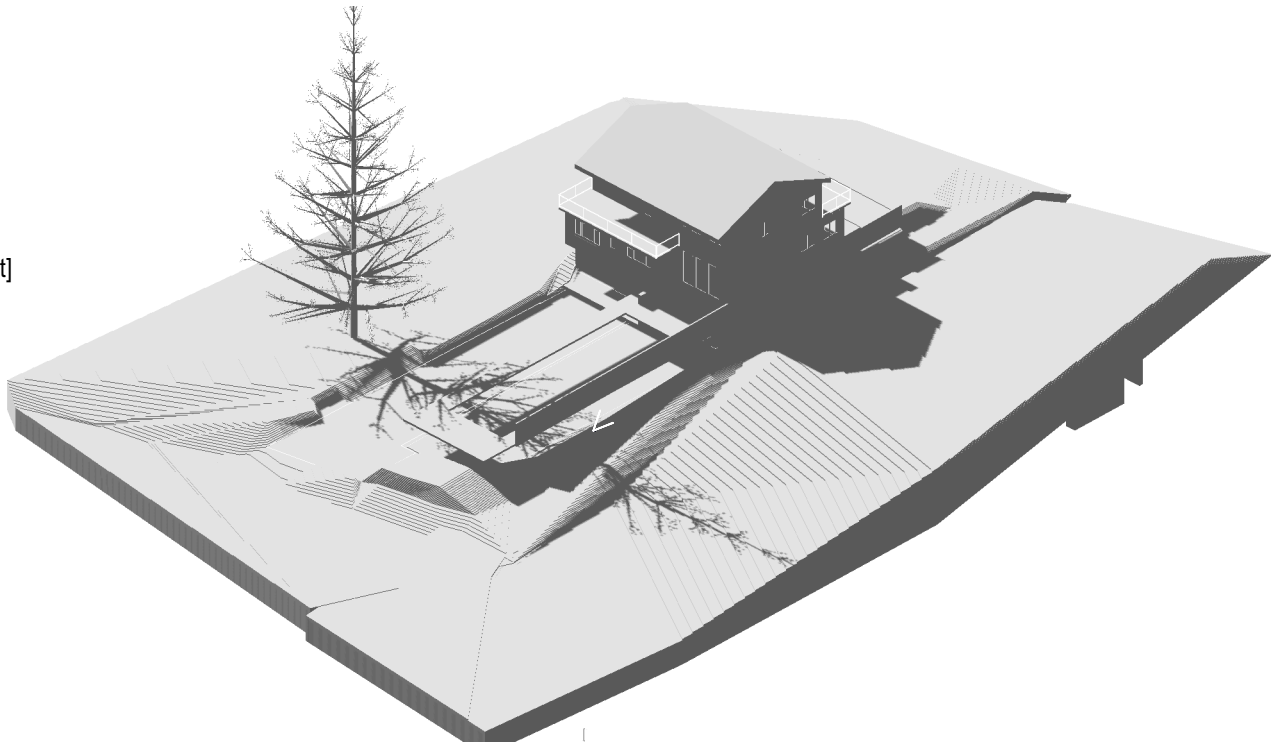


Site Existing Shadow Effect 12 NOON WINTER JUNE 22
1:500

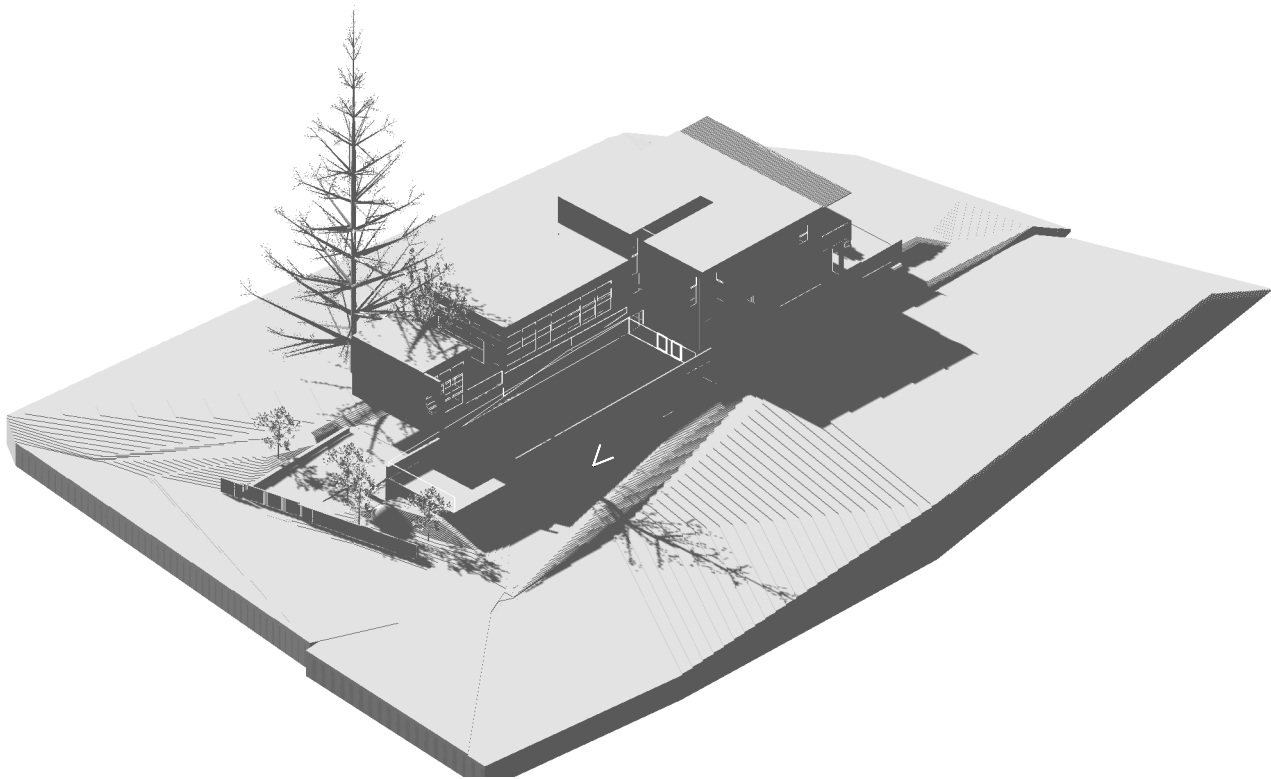


Site New Shadow Effect 12 NOON WINTER JUNE 22
1:500

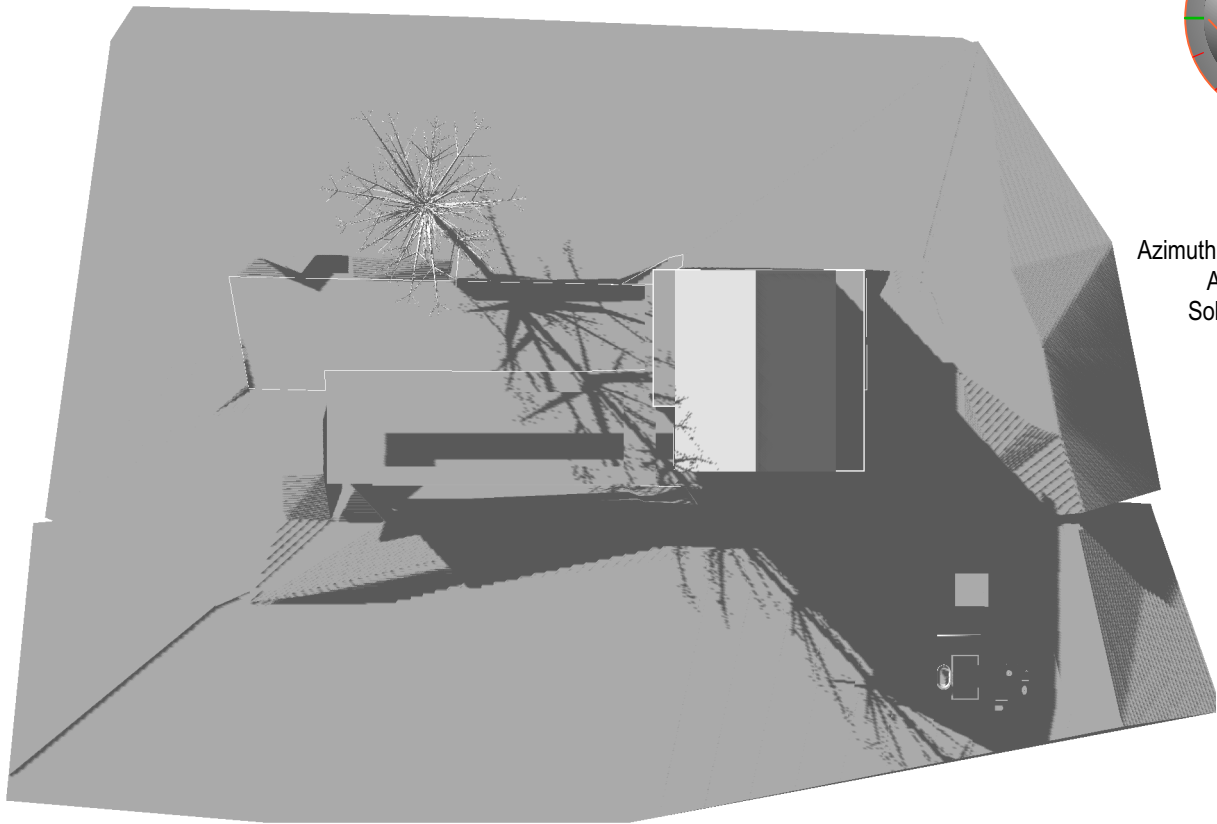

Site Existing Shadow Effect 3PM WINTER JUNE 22
1:500

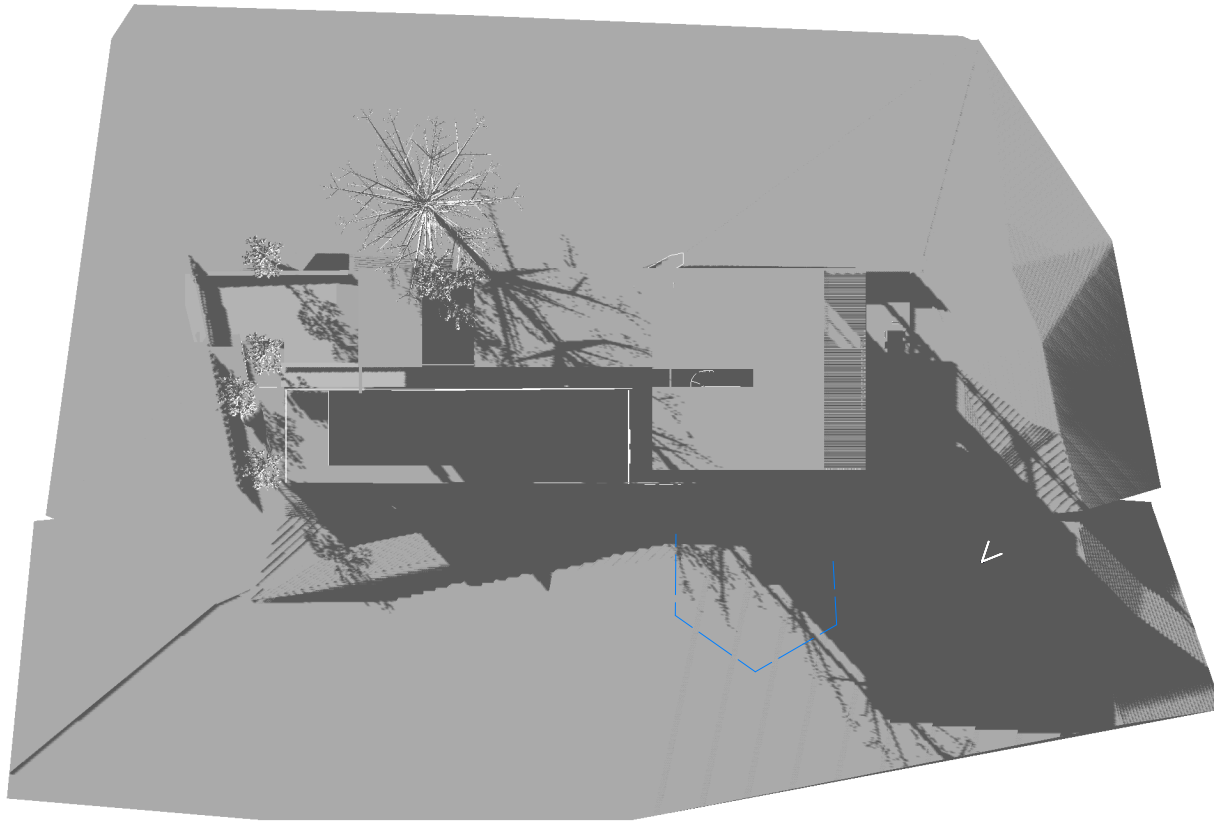


Site New Shadow Effect 3PM WINTER JUNE 22
1:500

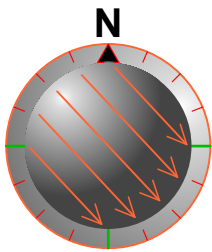


3:00 PM
Sydney
June 21
Azimuth: 316° 50' [43° 0' west]
Altitude: 18° 30'
Solar Time: 3:00 PM

SHADOWS COMPLY
The shadow diagrams demonstrate that the shadow cast from the proposed development will allow for the required level of solar access for neighbouring properties.

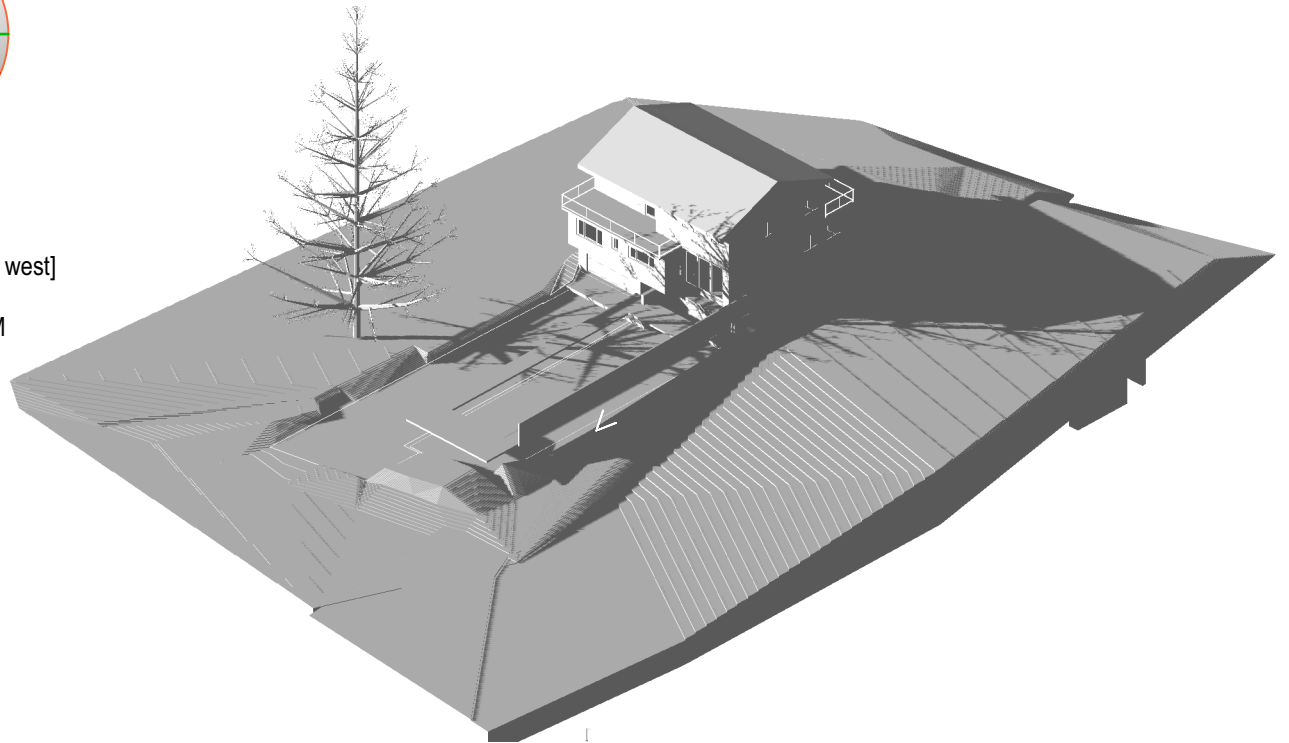

Site Existing Shadow Effect 3PM WINTER JUNE 22
1:500

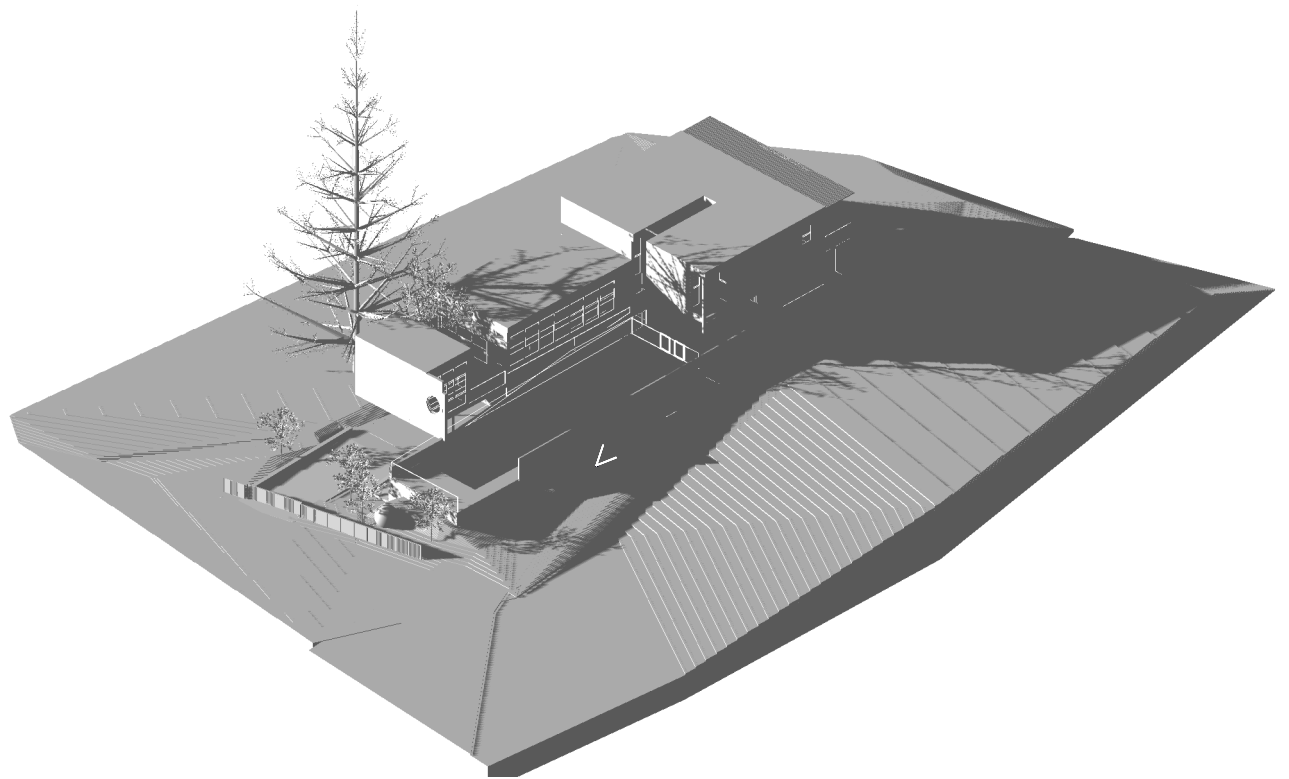

Site New Shadow Effect 3PM WINTER JUNE 22
1:500

studio rodney bowry

rodney bowry ba.architecture, b.industrial design (hons),
e :rodneybowry@me.com m: 0400803970
rodneybowry@tumblr.com

SHEET TITLE

Shadow Plan 3pm

PROJECT

5 Surfview Road Mona Vale Lot 57 DP6195 803m2

SCALE

1:500@A3

DRAWN

RB

CREATION DATE

Feb 2018

SHEET SIZE

A3

PROJECT NUMBER

1524


SHEET NUMBER

DA112 A

REVISION

DO NOT SCALE OFF THIS DRAWING. USE FIGURED DIMENSIONS ONLY. VERIFY ALL DIMENSIONS ON SITE BEFORE CONSTRUCTION OR MANUFACTURE. THIS DRAWING IS COPYRIGHT AND MAY NOT BE USED WITHOUT WRITTEN CONSENT. © 2016 rodney bowry

REV	DATE	DESCRIPTION	ISSUE	DATE	DESCRIPTION
A	NOV 2019	REVISED FOR DA (POST PRE DA MEETING)	2	NOV 2019	Issued for DA assesment
			1	NOV 2019	Development Application Issue

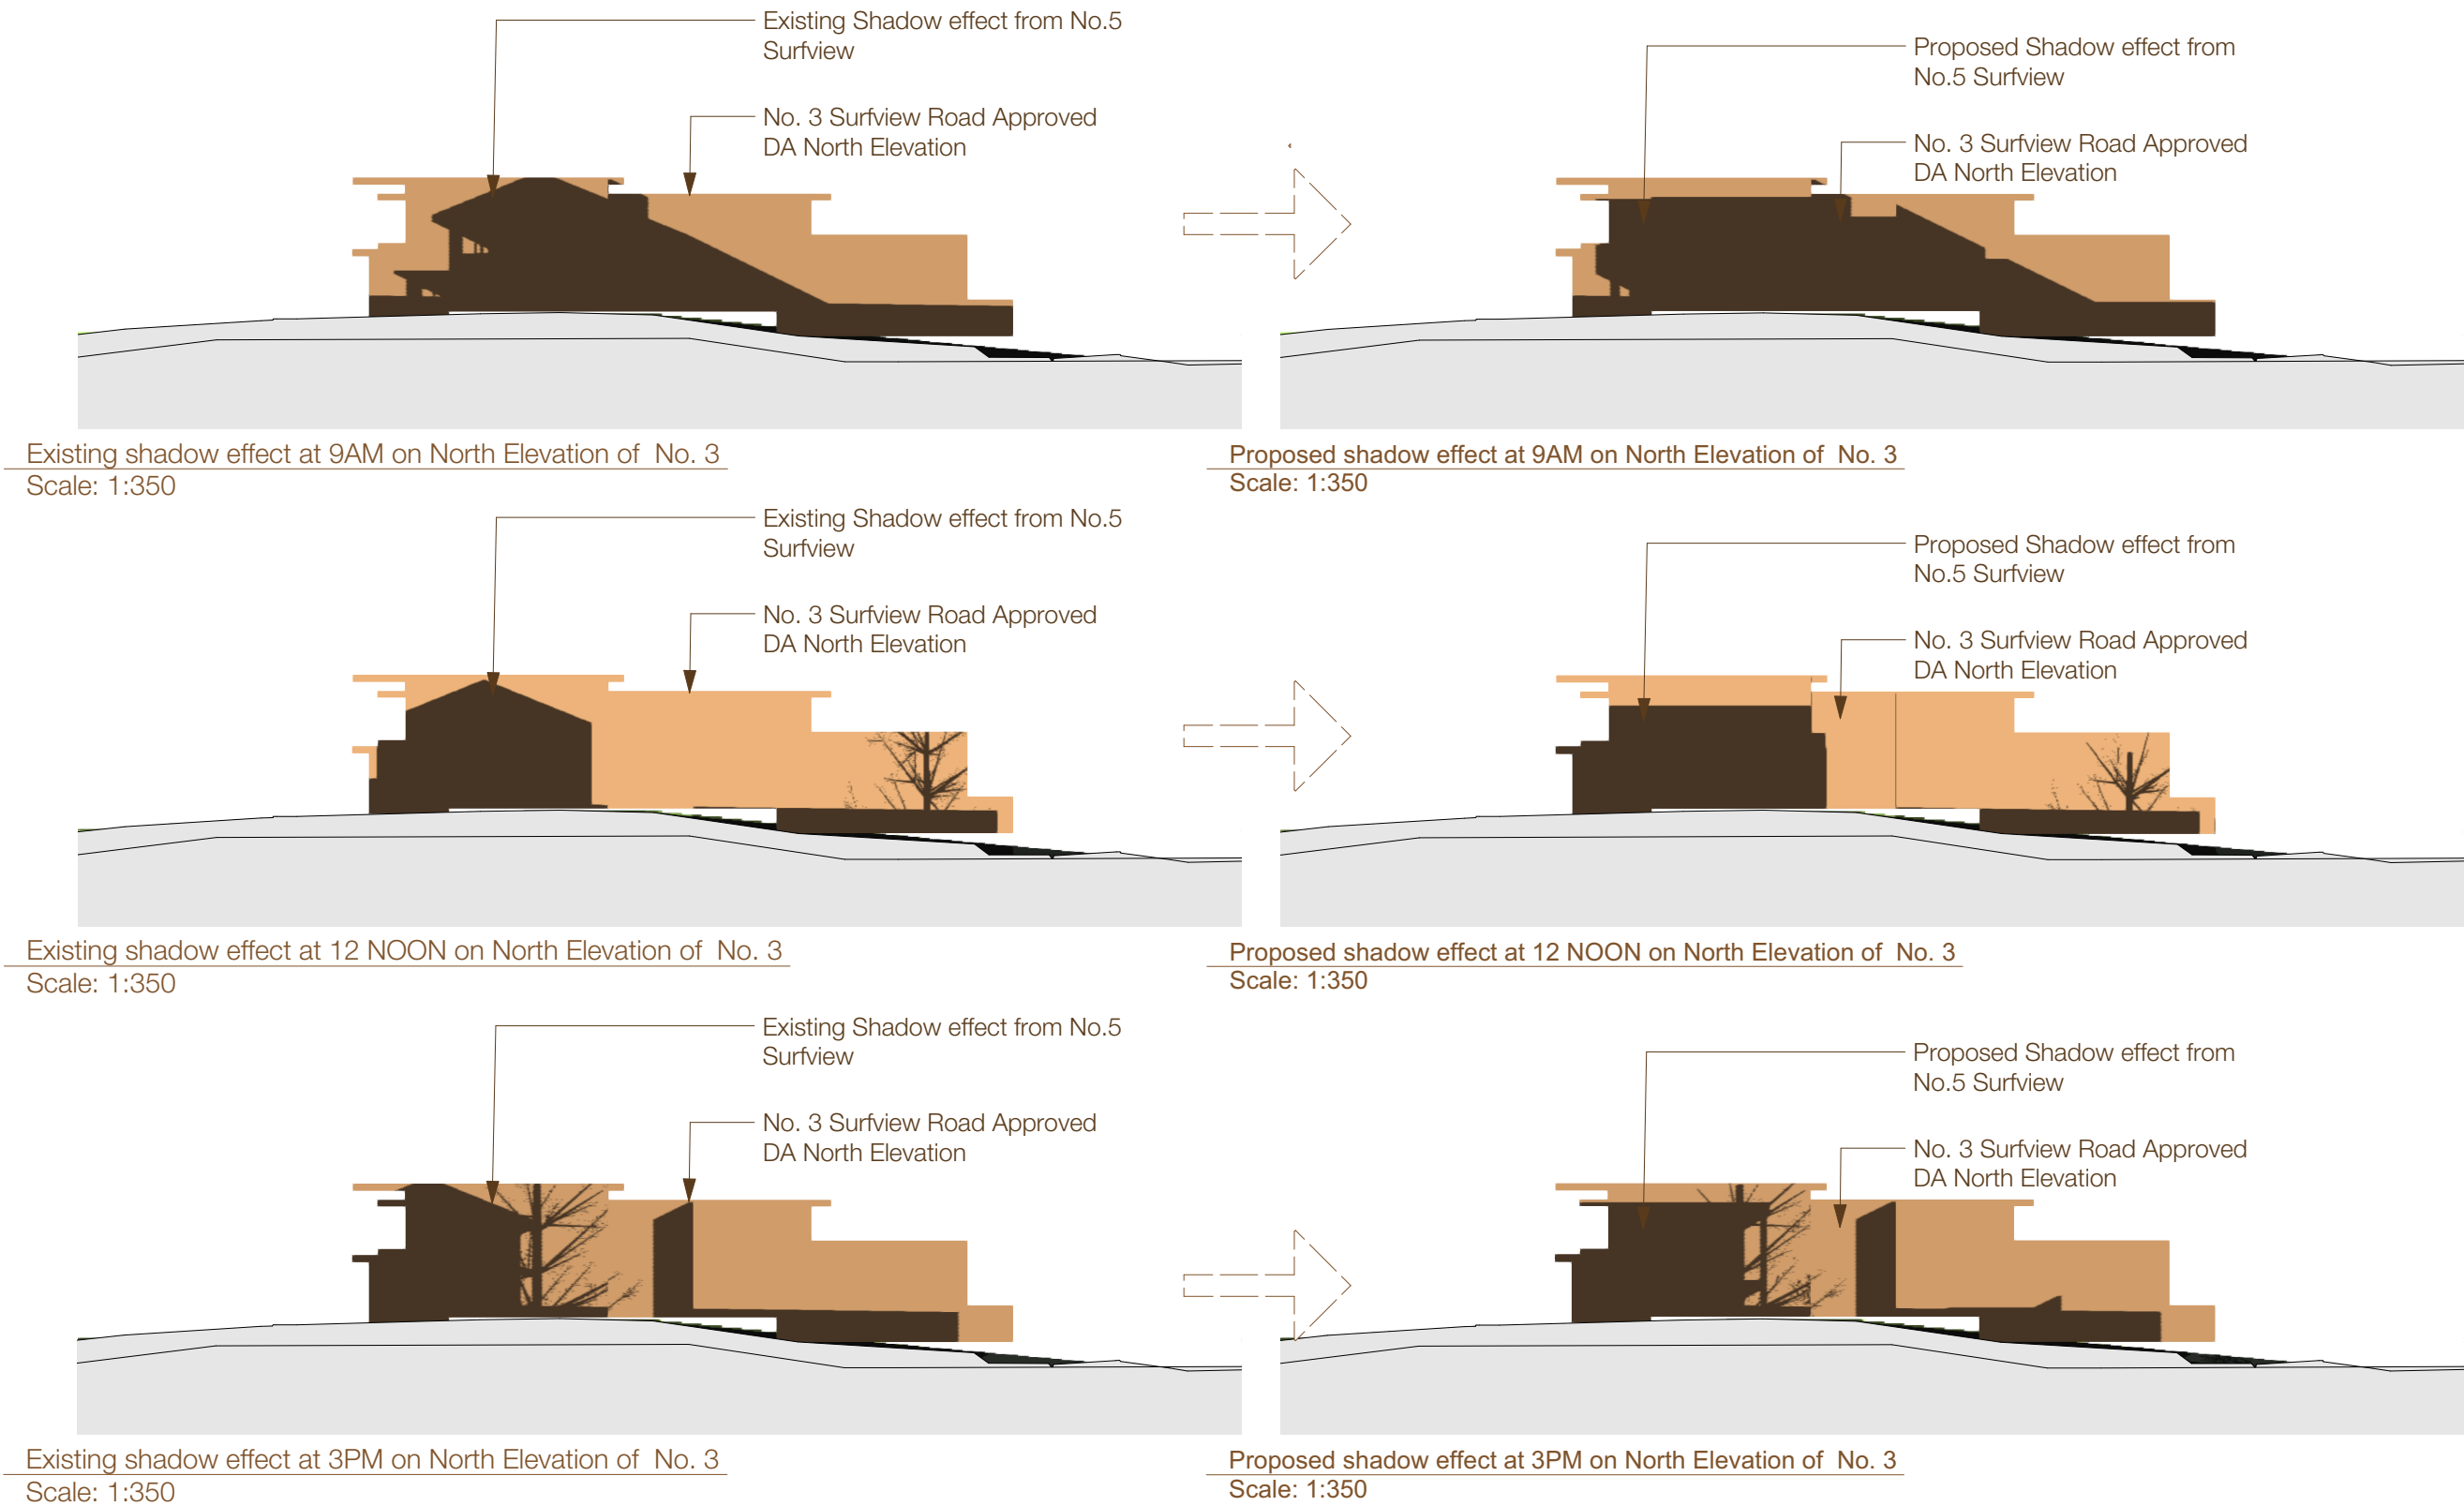

SHADOWS COMPLY
The shadow diagrams demonstrate that the shadow cast from the proposed development will allow for the required level of solar access for neighbouring properties. Minimal increase in shadow effect from the proposed addition.