
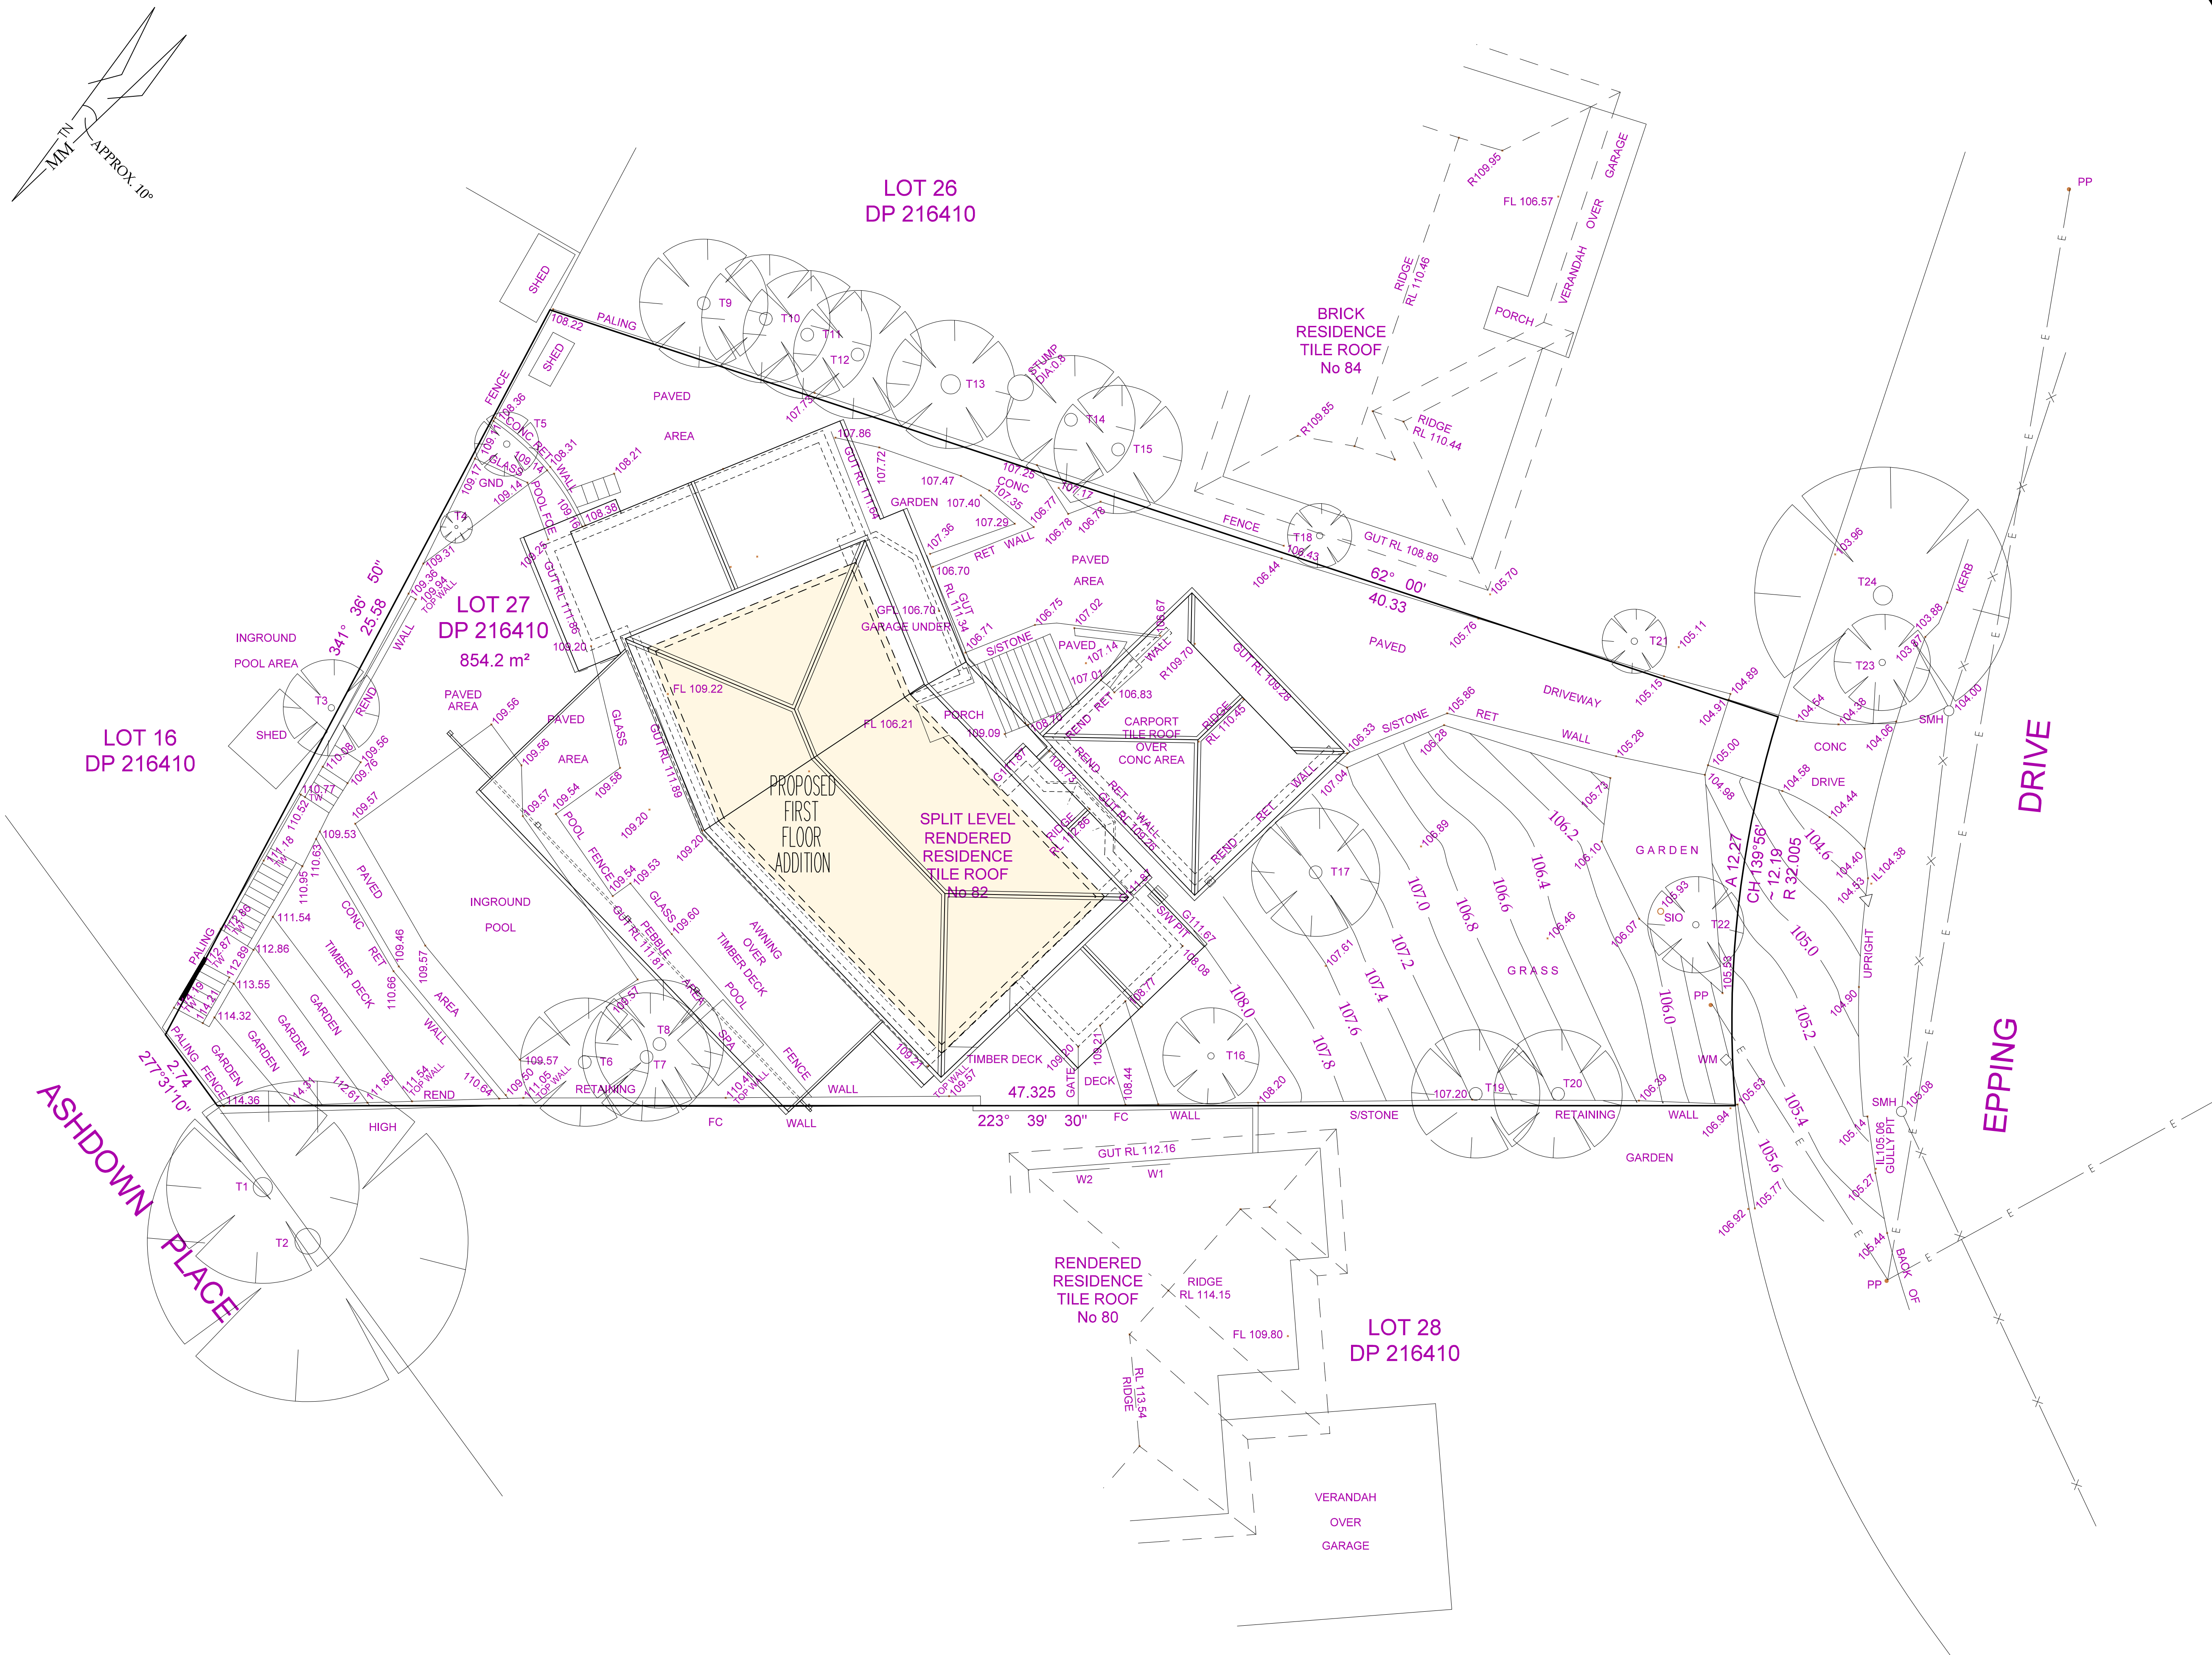


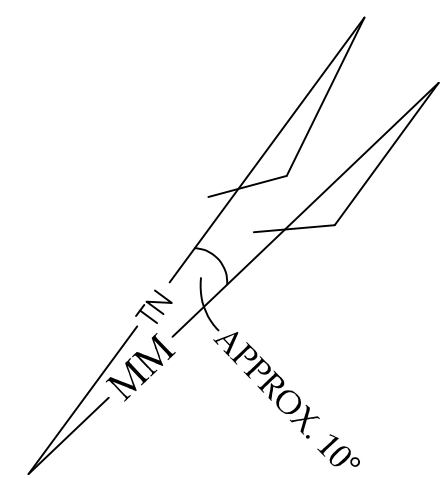

COPYRIGHT

This plan is the exclusive property of Immaculate Homes and must not be used, reproduced or copied in any way of form without written permission.

Finished ground levels on the plan are subject to the site conditions.
Do not scale from drawings. Figured dimensions are to be given preference over scale.
All figured dimensions are to be checked on site.

ISSUE REVISION	ISSUE DATE	ISSUED FOR	ISSUED BY

PROPOSED ALTERATIONS & ADDITIONS TO RESIDENCE AT :

82 EPPING DRIVE,
FRENCHS FOREST NSW
FOR :

MCDONALD & CLEARY RESIDENCE

Scale 1:100 @ A1	Date DECEMBER 2020
Drawn by Rodney Hale	Drawing/Job No. 0739/20
Sheet No. NP-01	Revision Issue

NOTIFICATION PLAN - 01

IMMACULATE
HOMES

ABN 20 611 479 844 Licence number 285870C


E info@immaculatehomes.com.au
www.immaculatehomes.com.au
P 02 9634 1202

IMMACULATE HOMES


POSTAL ADDRESS
PO BOX 702
BAILKHAM HILLS NSW 2153




PROPOSED NORTHERN ELEVATION

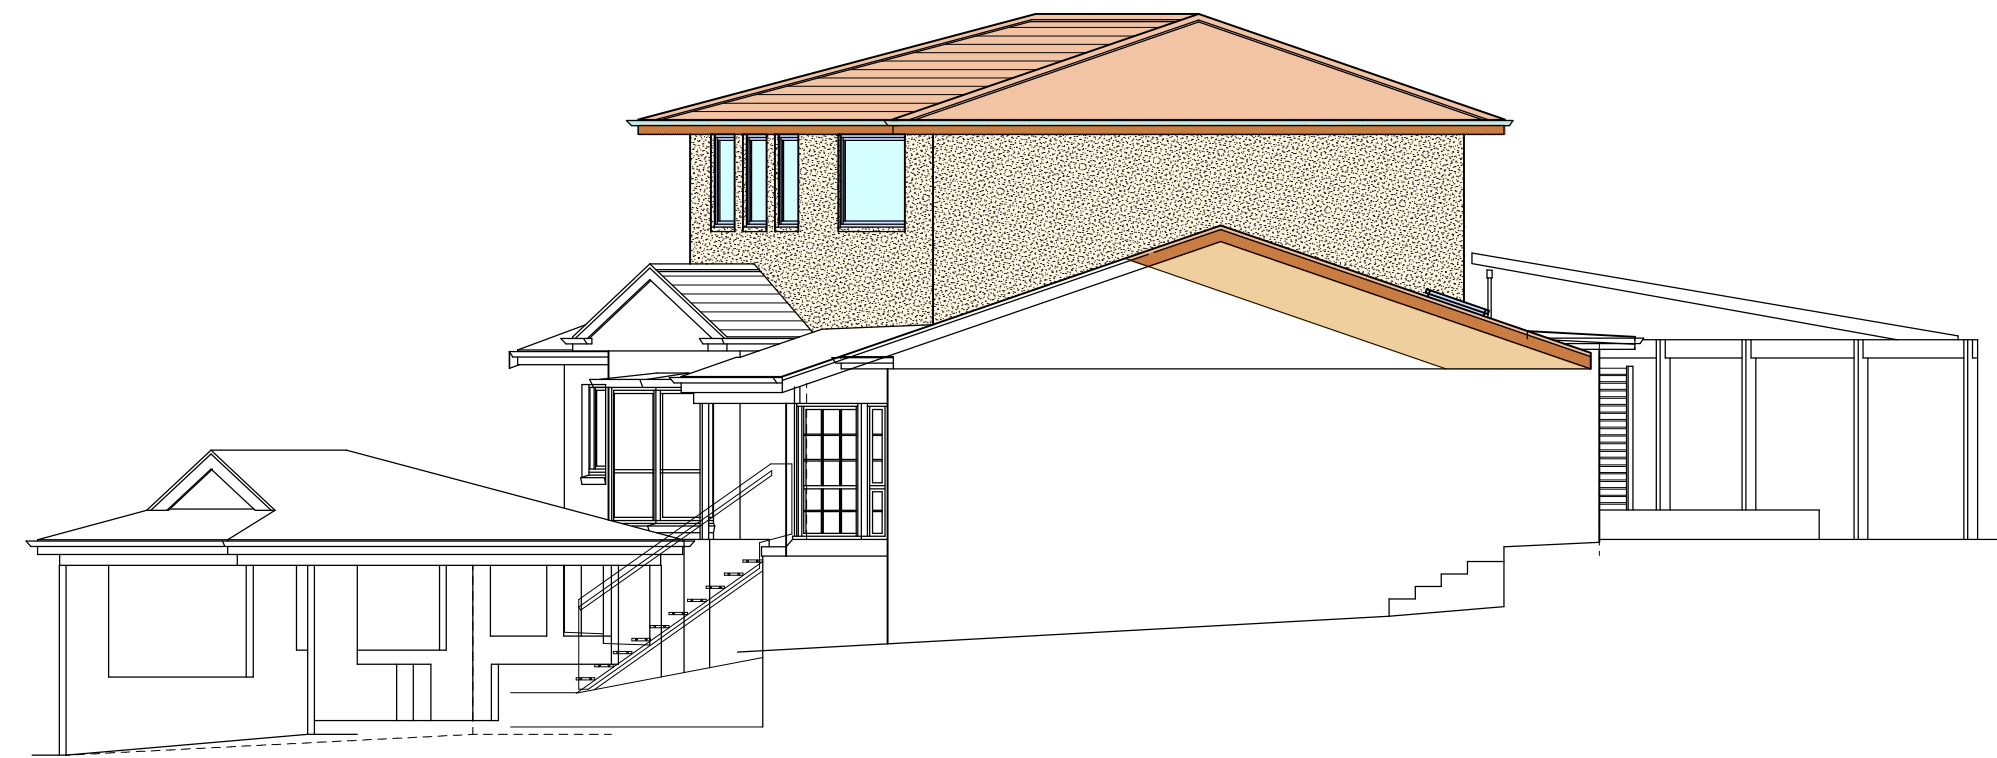

PROPOSED WESTERN ELEVATION

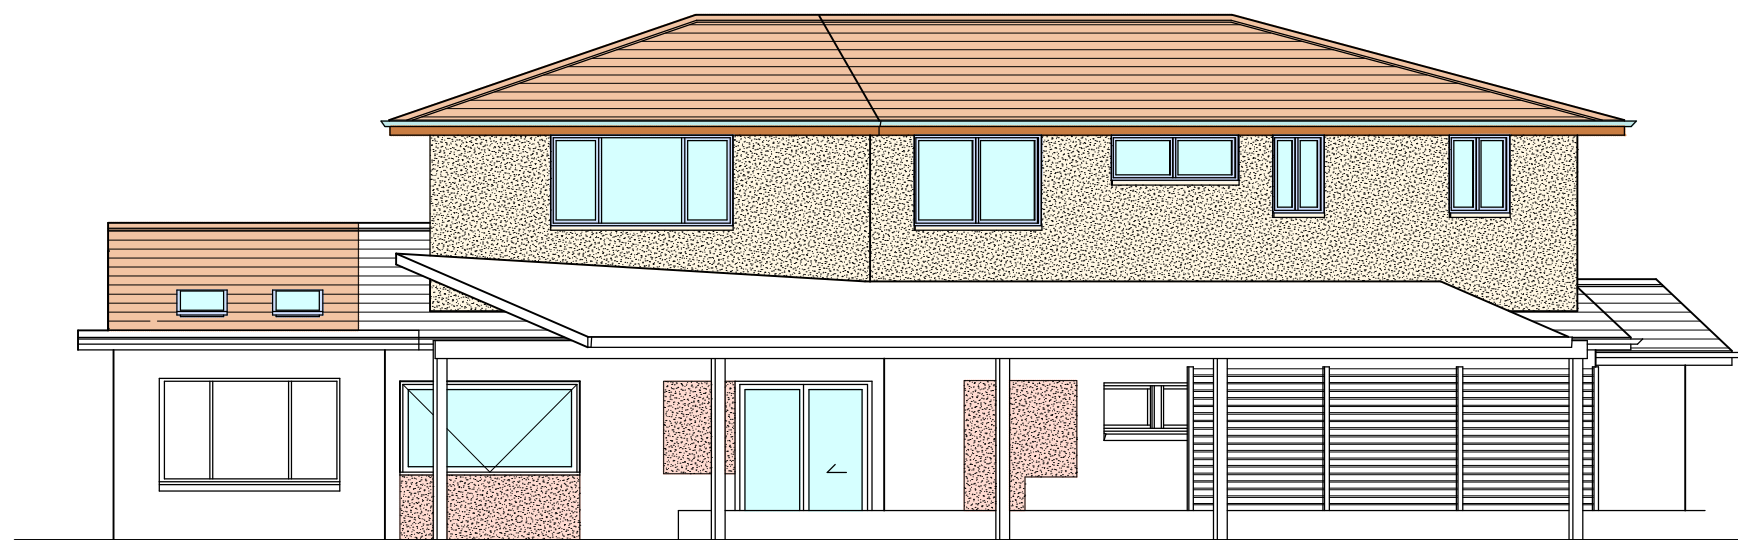

PROPOSED SOUTHERN ELEVATION

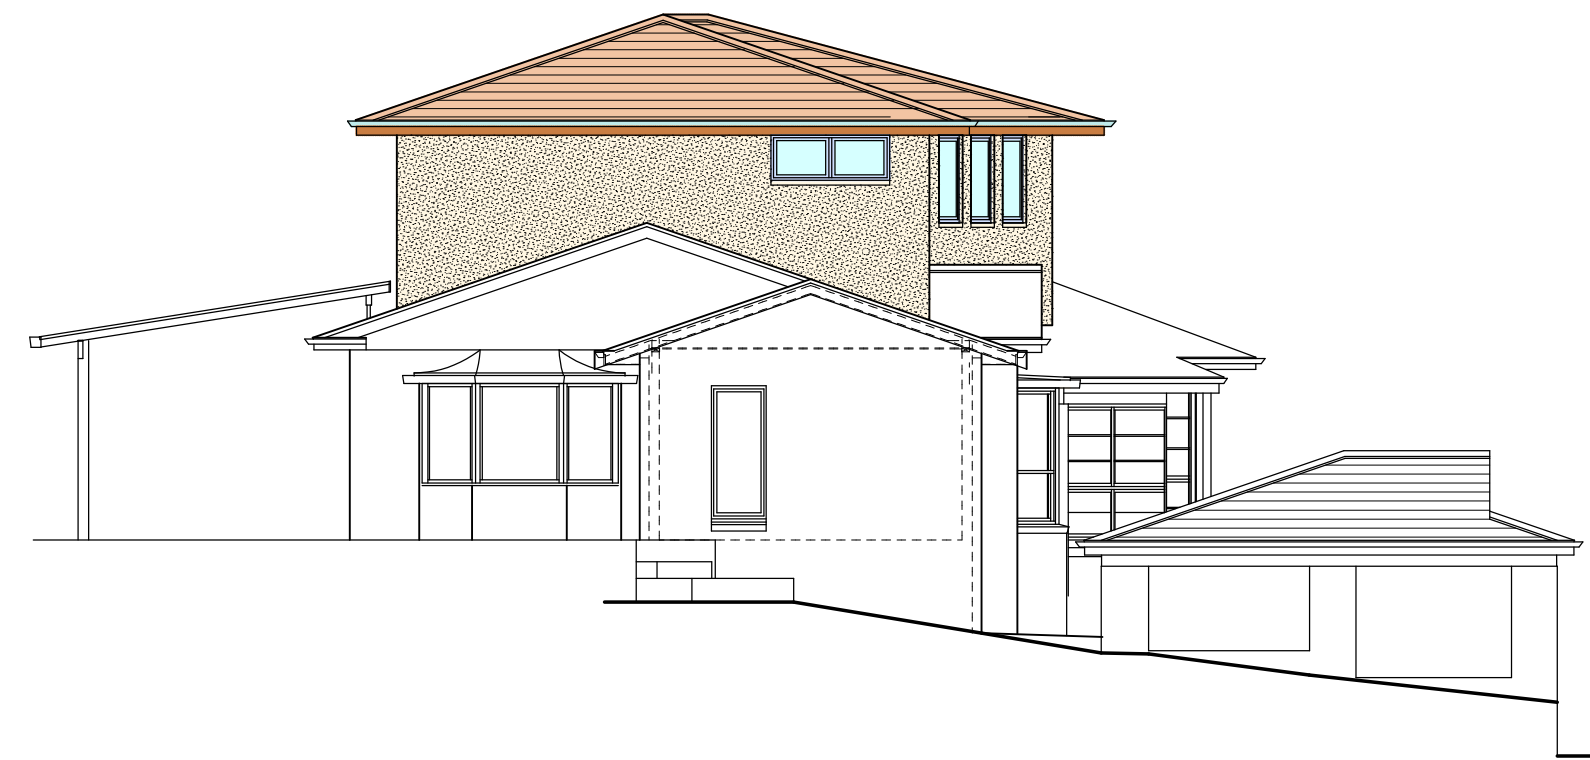

PROPOSED EASTERN ELEVATION

COPYRIGHT

This plan is the exclusive property of Immaculate Homes and must not be used, reproduced or copied in any way of form without written permission.

Finished ground levels on the plan are subject to the site conditions.
Do not scale from drawings. Figured dimensions are to be given preference over scale.
All figured dimensions are to be checked on site.

ISSUE REVISION	ISSUE DATE	ISSUED FOR	ISSUED BY

PROPOSED ALTERATIONS & ADDITIONS TO RESIDENCE AT :
82 EPPING DRIVE,
FRENCHS FOREST NSW
FOR :

McDONALD & CLEARY RESIDENCE			
Scale	1:100 @ All	Date	DECEMBER 2020
Drawn by	Rodney Hale	Drawing/Job No.	Revision Issue
Sheet No.	NP-02	0739/20	

NOTIFICATION PLAN - 02

IMMACULATE
H O M E S

ABN 20 611 479 844 Licence number 295970C
E info@immaculatehomes.com.au
www.immaculatehomes.com.au
P 02 9634 1202

IMMACULATE HOMES
POSTAL ADDRESS
PO BOX 7102
BAULKHAM HILLS NSW 2153