


**WEST ELEVATION**

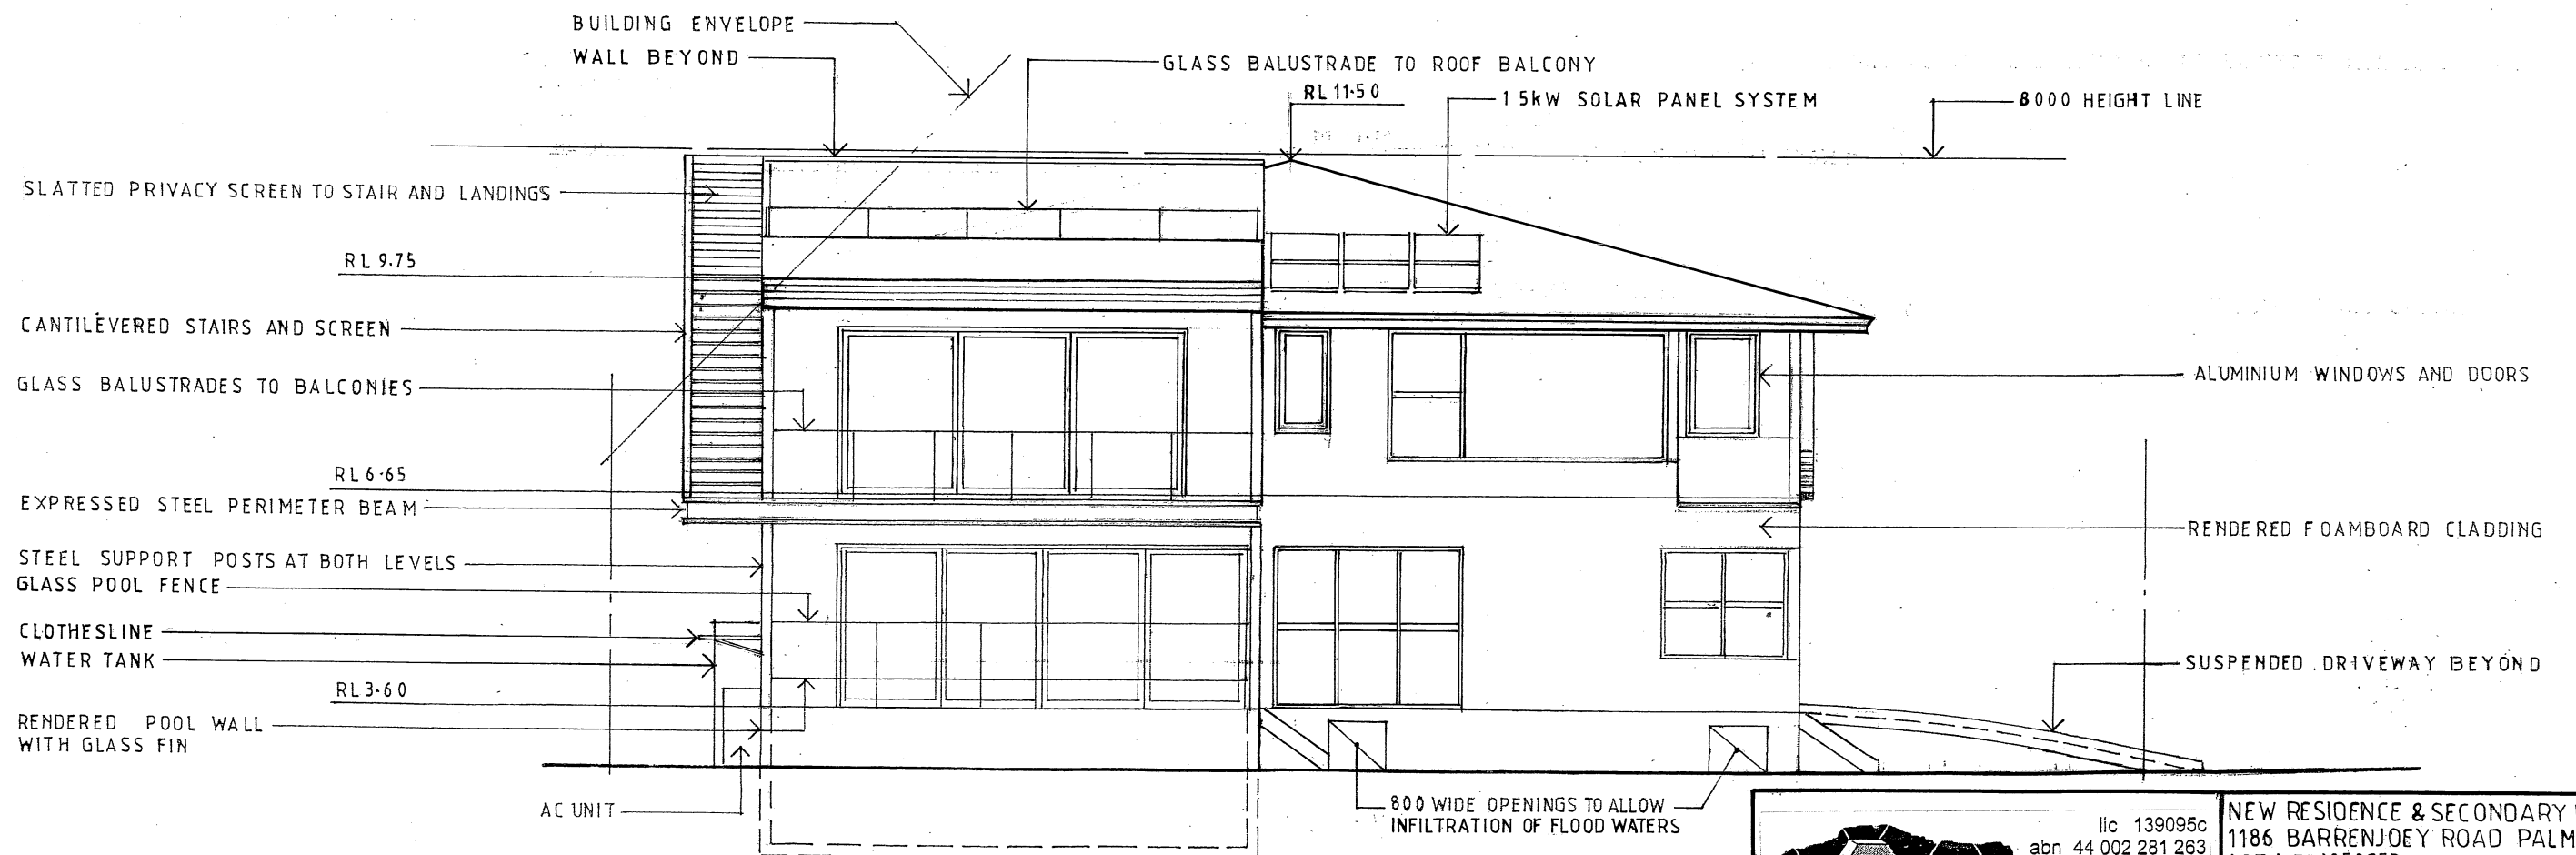

**NORTH ELEVATION**

	lic 139095c abn 44 002 281 263 info@beecraft.com.au www.beecraft.com.au 9450 1530 6a larool rd terrey hills nsw	<b>NEW RESIDENCE &amp; SECONDARY DWELLING</b> 1186 BARRENJOEY ROAD PALM BEACH LOT 1 DP1050253
	DATE SEPT. 2016	DRAWN J.WRIGHT