

PT B D P 3 0 5 3 2 9

A B  
D P 3 4 1 6 0 7

ROAD

BEACH

BITUMEN FORMATION


WATER

SYDNEY

APPROXIMATE POSITION

APPROXIMATE POSITION

APPROXIMATE POSITION

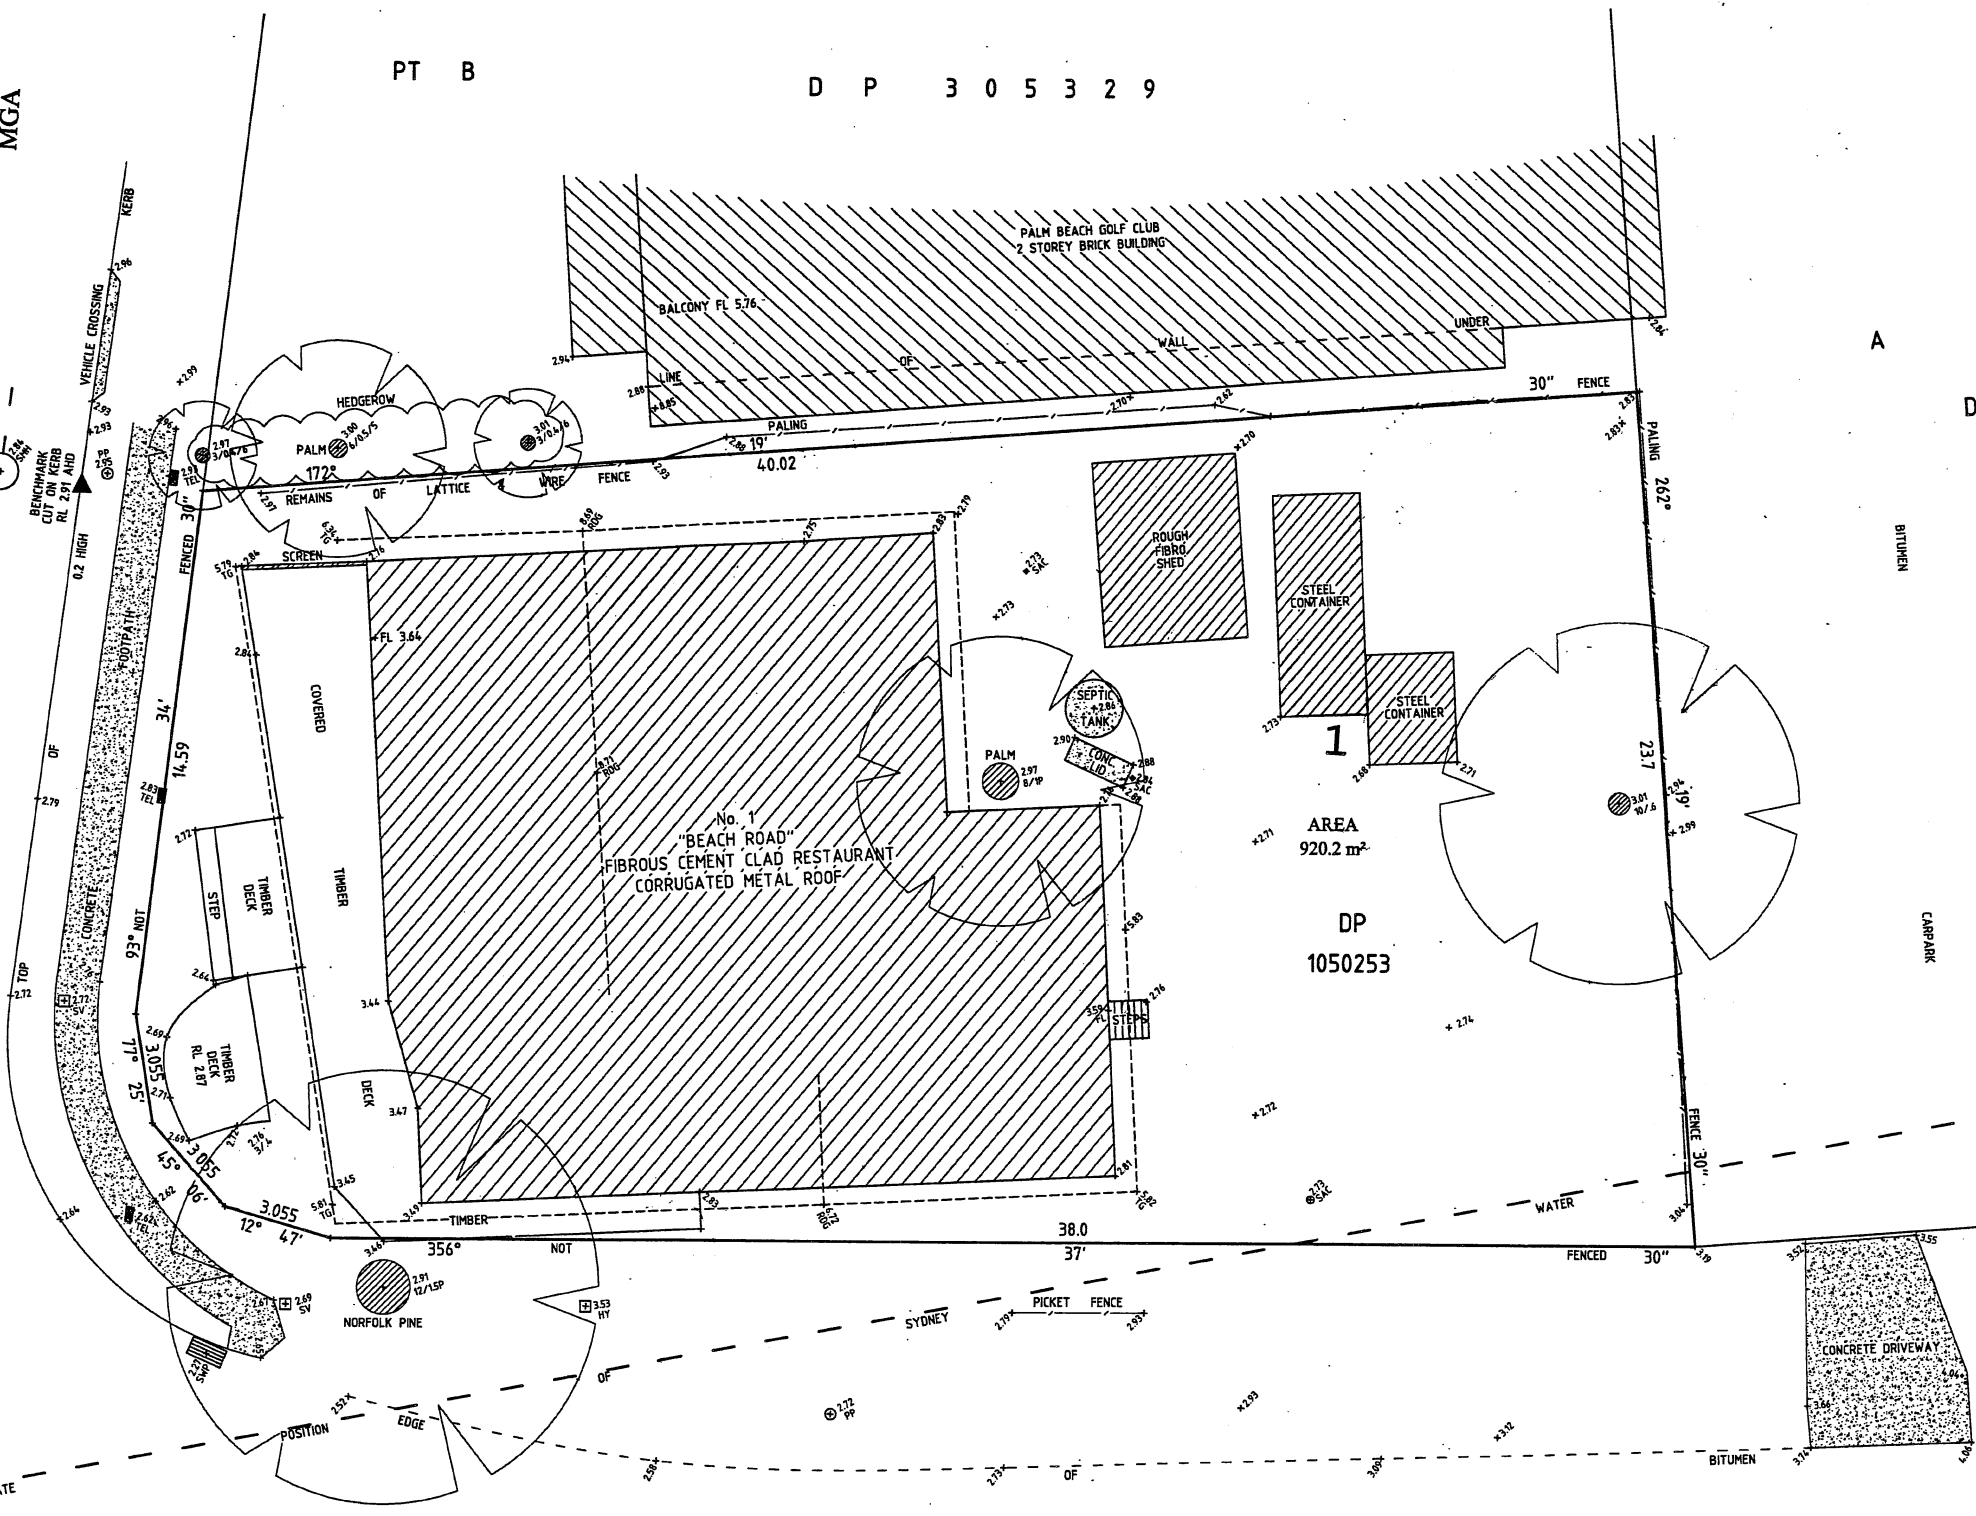

BARRENJOEY

(BITUMEN FORMATION)

ROAD

LEGEND

- FL - FLOOR LEVEL
- HY - HYDRANT
- PP - POWER POLE
- RDG - ROOF RIDGE
- SAC - SEWER ACCESS CHAMBER
- SMH - SEWER MAHOLE
- SV - STOP VALVE
- SWP - STORMWATER PIT
- TEL - TELSTRA PIT
- TG - TOP OF GUTTER

NOTES

- Levels are on the Australian Height Datum (A.H.D.).
- Origin of levels PM 40338, R.L. 3.244 A.H.D.
- Tree trunks and spreads are diagrammatic only.

L. SOUTER  
REGISTERED SURVEYOR

SOUTER & ASSOCIATES

CONSULTING SURVEYORS AND PLANNERS

SUITE 18, PRINCES STREET MARINA, 16 PRINCES STREET, NEWPORT 2106  
PHONE: 02 9979 5709 FAX: 02 9979 9489

PLAN SHOWING DETAIL & LEVELS  
OVER LOT 1 IN DP 1050253  
No. 1 BEACH ROAD, PALM BEACH.  
L.G.A. : PITTWATER.

SCALE  
1:100  
DATE  
29-02-2012  
REF. No.  
95-134